



FRONT ELEVATION
STUDIO INCRAFT

PROJECT TITLE -

RESIDENCE FOR MR. SURENDRA JI

DRAWING TITLE -


ELEVATION

ARCHITECTS -

STUDIO INCRAFT

P - 25, TEGOR NAGAR,
 HEERAPURA, JAIPUR, 302021
 M. +91 9828914258

REVISION - NORTH -

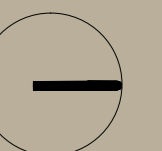


DATE - SCALE -


08-01-2025 AS SHOWN

DRAWN - CHECKED -


AR. SHIVA

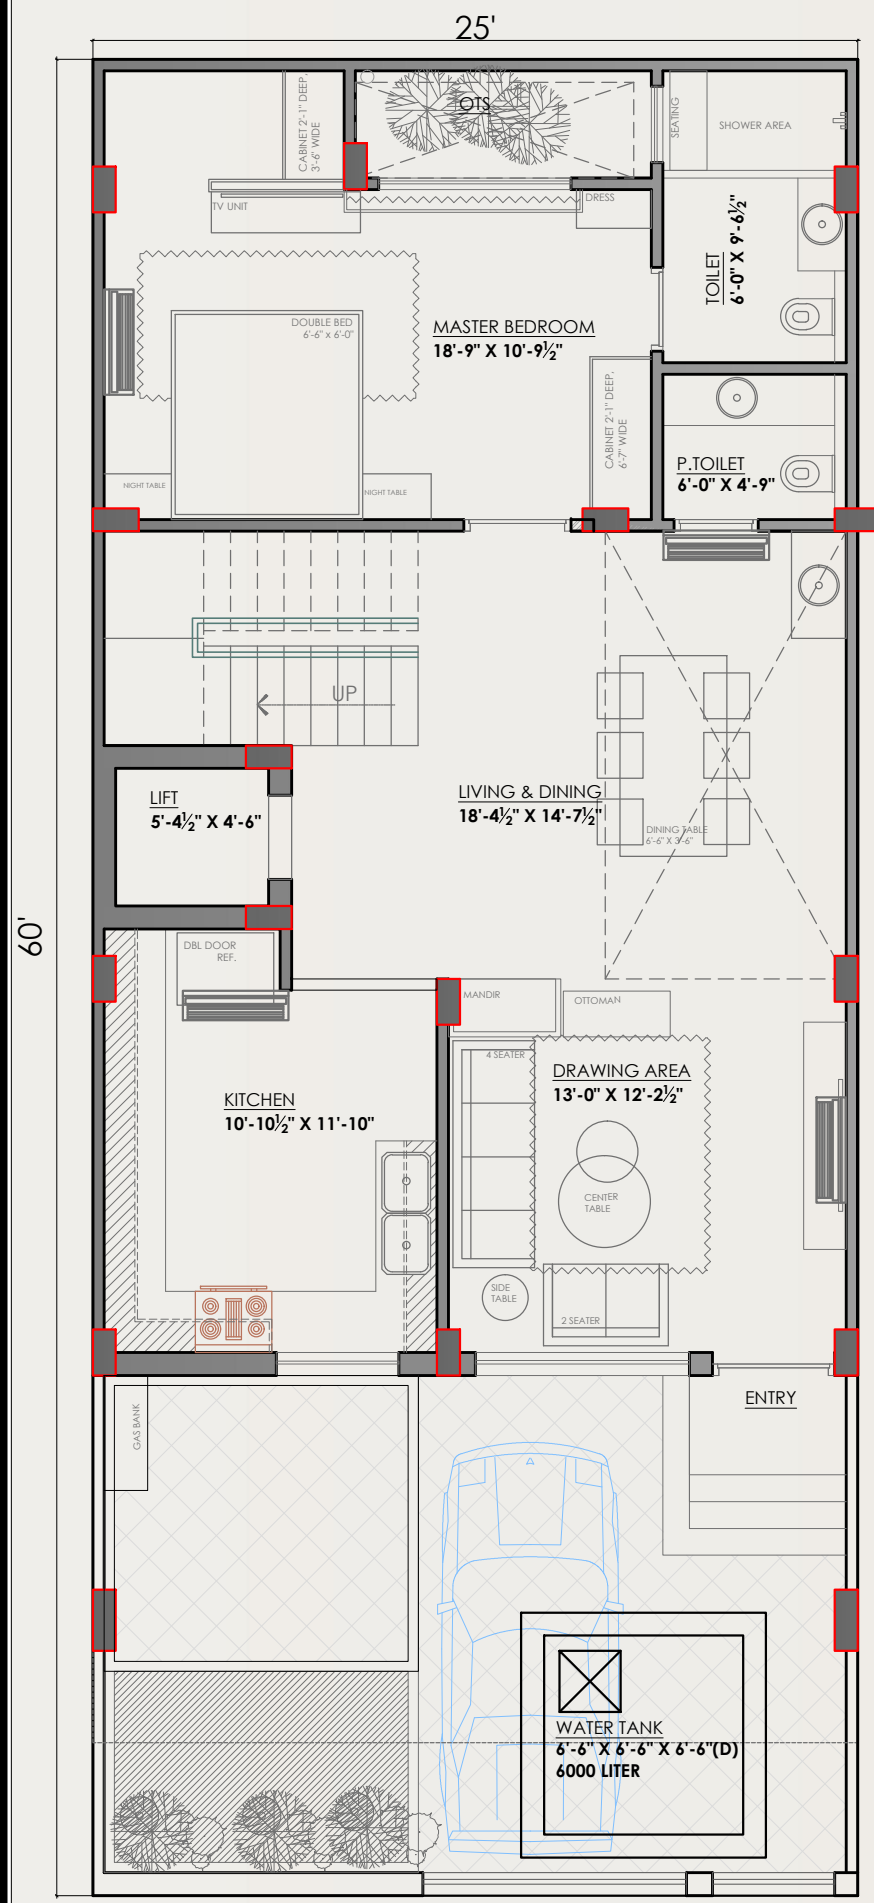

GROUND FLOOR PLAN

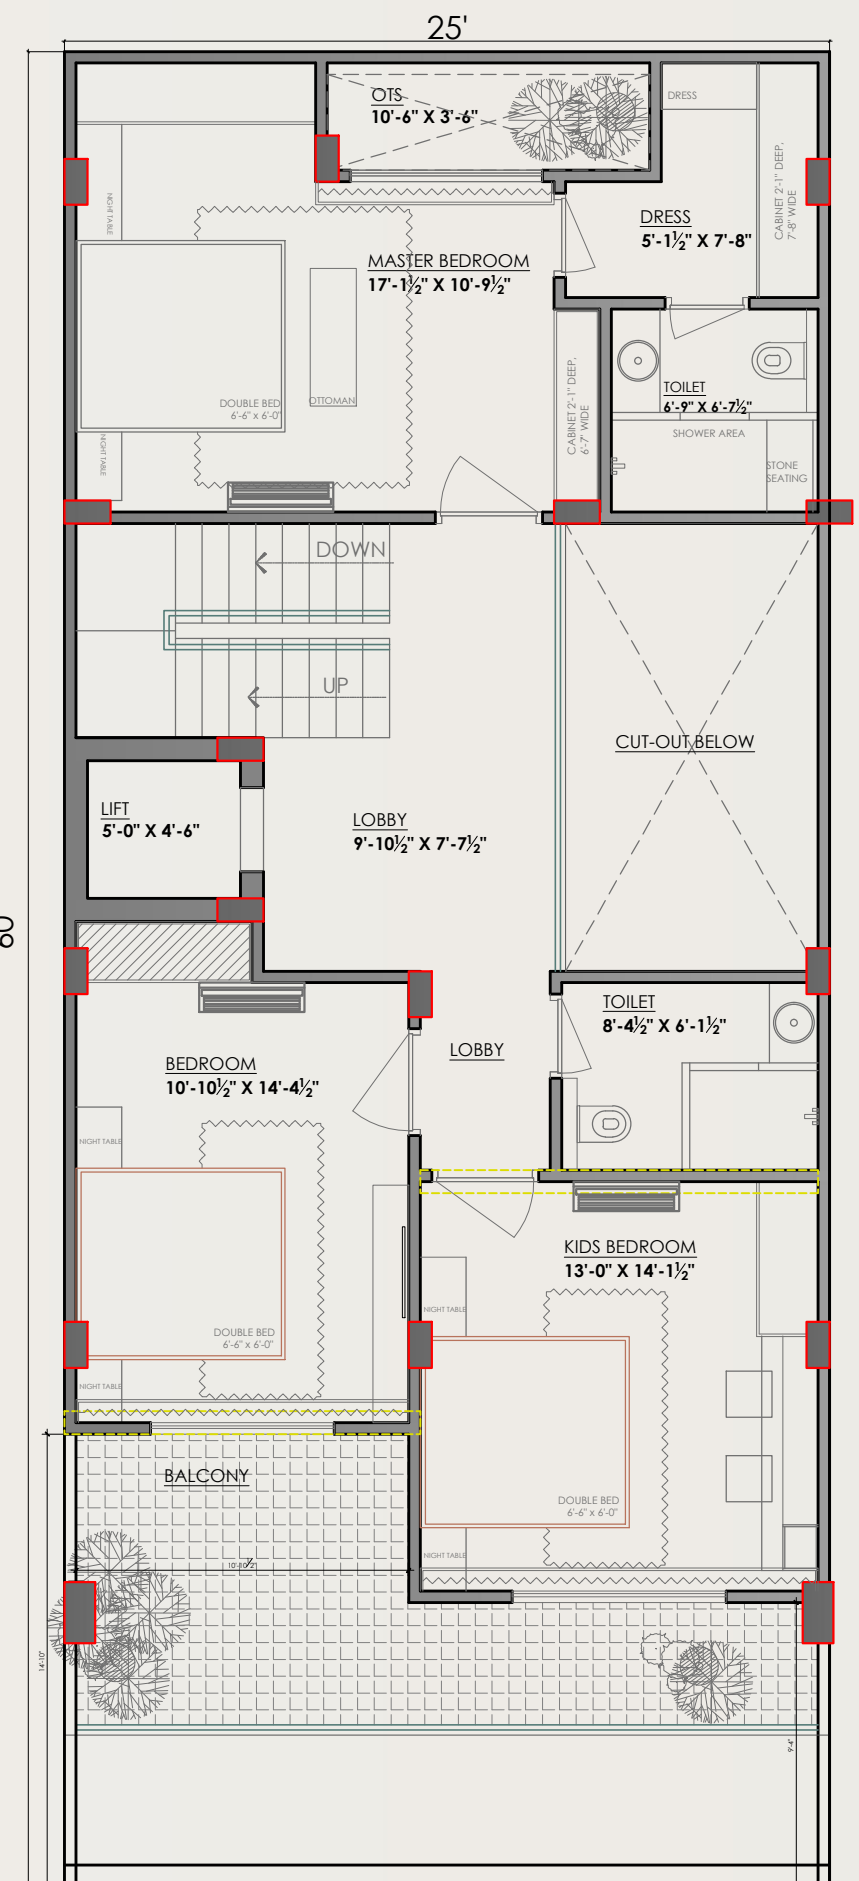

FIRST FLOOR PLAN

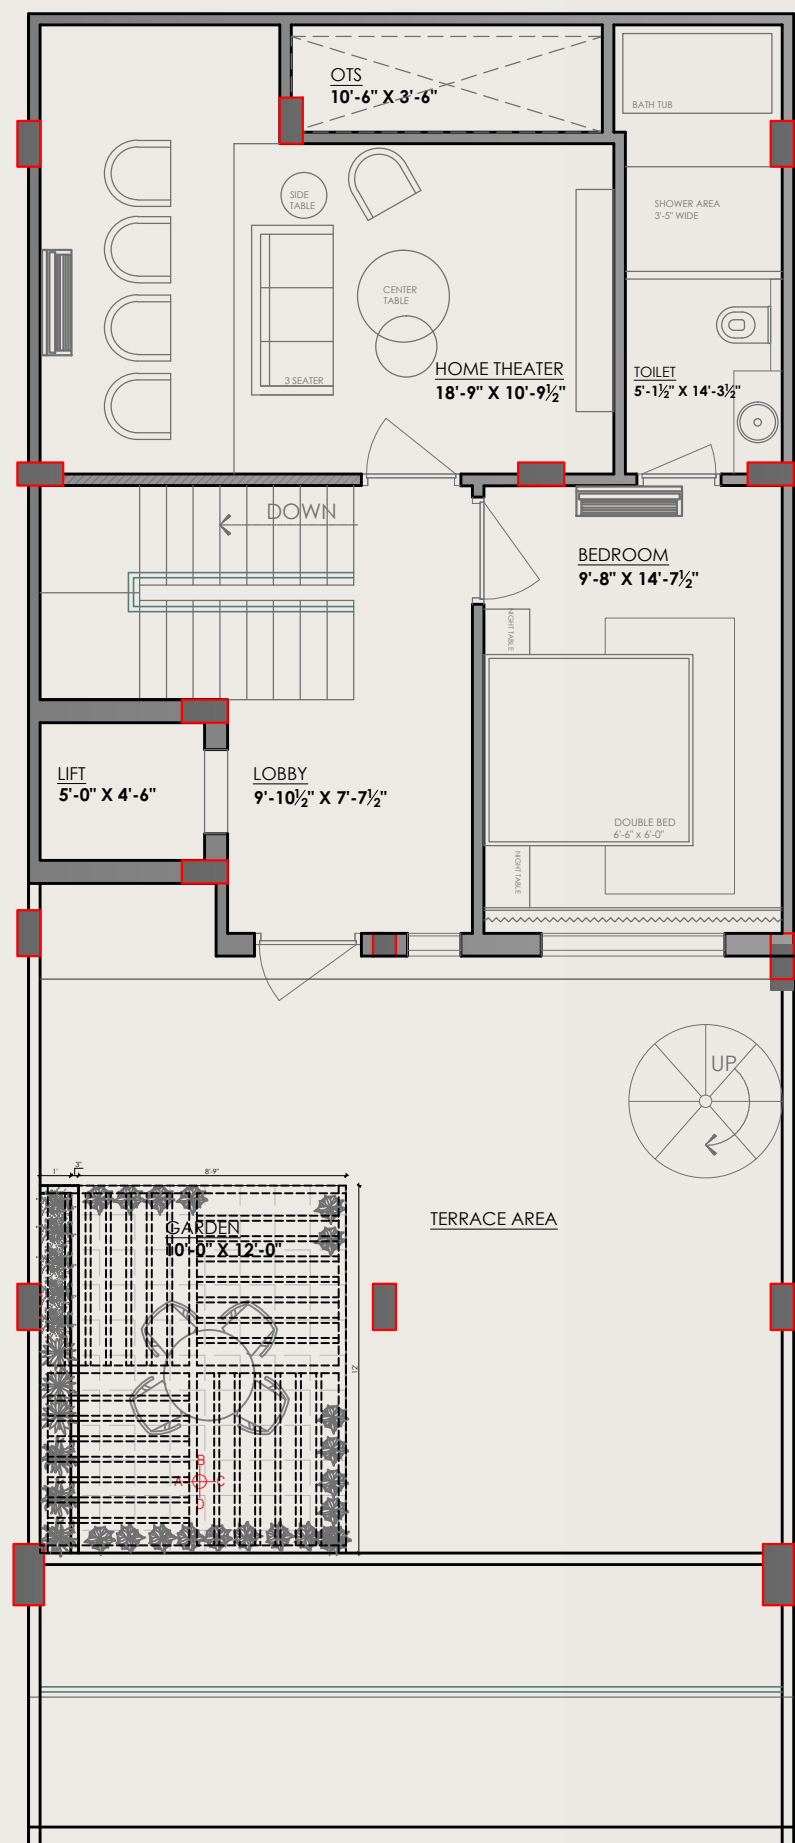

TERRACE FLOOR PLAN

PROJECT TITLE -
RESIDENCE FOR MR. SURENDRA JI

DRAWING TITLE -


FLOOR LAYOUT

ARCHITECTS -



P - 25, TEGOR NAGAR,
HEERAPURA, JAIPUR, 302021
M. +91 9828914258

REVISION - NORTH -

 

DATE - SCALE -

08-01-2025 AS SHOWN

DRAWN - CHECKED -

AR. SHIVA



LIVING AREA DOUBLE HEIGHT
STUDIO INCRAFT

PROJECT TITLE -

RESIDENCE FOR MR. SURENDRA JI

DRAWING TITLE -


GROUND FLOOR

ARCHITECTS -

STUDIO INCRAFT

P - 25, TEGOR NAGAR,
 HEERAPURA, JAIPUR, 302021
 M. +91 9828914258

REVISION - NORTH -

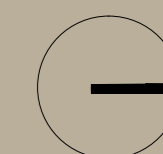

DATE - SCALE -

08-01-2025 AS SHOWN

DRAWN - CHECKED -

AR. SHIVA



PROJECT TITLE -

RESIDENCE FOR MR. SURENDRA JI

DRAWING TITLE -


GROUND FLOOR

ARCHITECTS -

STUDIO INCRAFT

P - 25, TEGOR NAGAR,
HEERAPURA, JAIPUR, 302021
M. +91 9828914258

REVISION - NORTH -

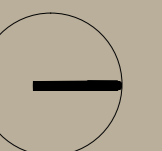

DATE - SCALE -

08-01-2025 AS SHOWN

DRAWN - CHECKED -

AR. SHIVA

DRAWING ROOM

MASTER BEDROOM

STUDIO INCRAFT




(KIDS BEDROOM N-E)



KIDS BEDROOM S-E



KIDS BEDROOM (N-E)

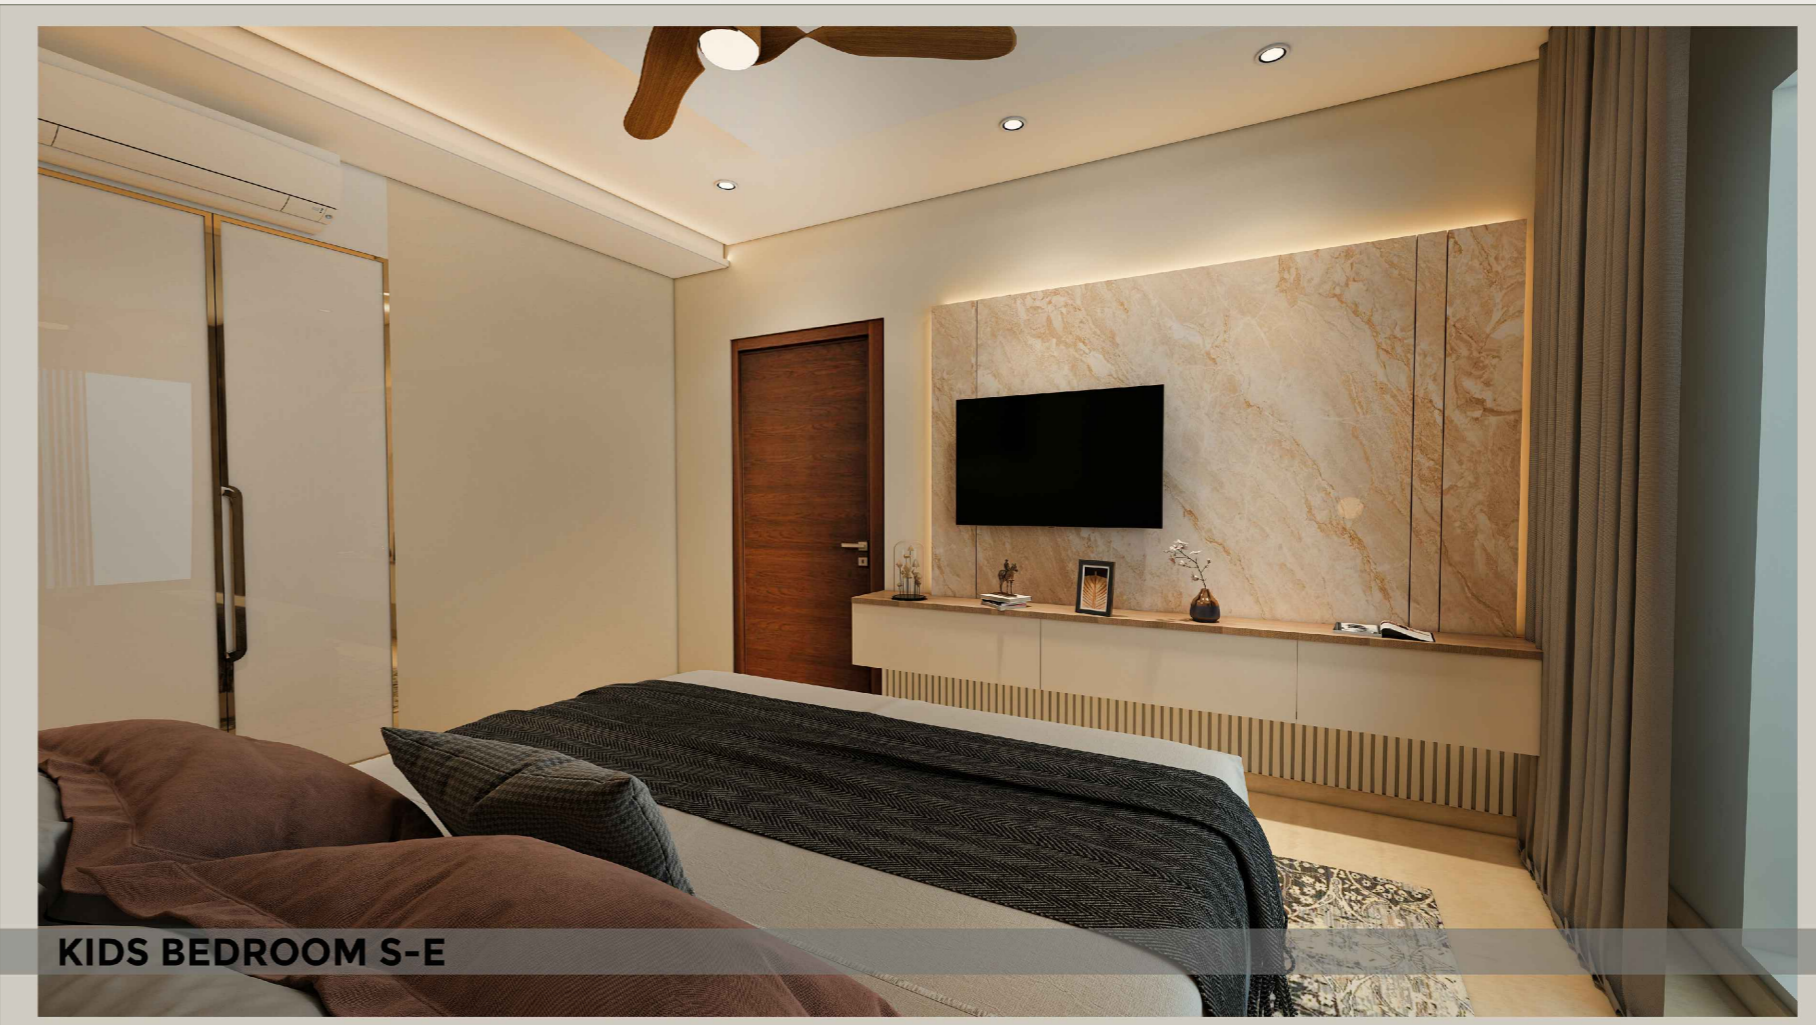

KIDS BEDROOM S-E

KIDS BEDROOM

S - E BEDROOM

STUDIO INCRAFT

PROJECT TITLE -

RESIDENCE FOR MR. SURENDRA JI

DRAWING TITLE -


FIRST FLOOR

ARCHITECTS -

STUDIO INCRAFT

P - 25, TEGOR NAGAR,
HEERAPURA, JAIPUR, 302021
M. +91 9828914258

REVISION - NORTH -

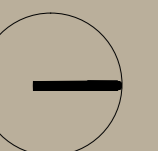

DATE - SCALE -


08-01-2025 AS SHOWN

DRAWN - CHECKED -

AR. SHIVA



MASTER BEDROOM

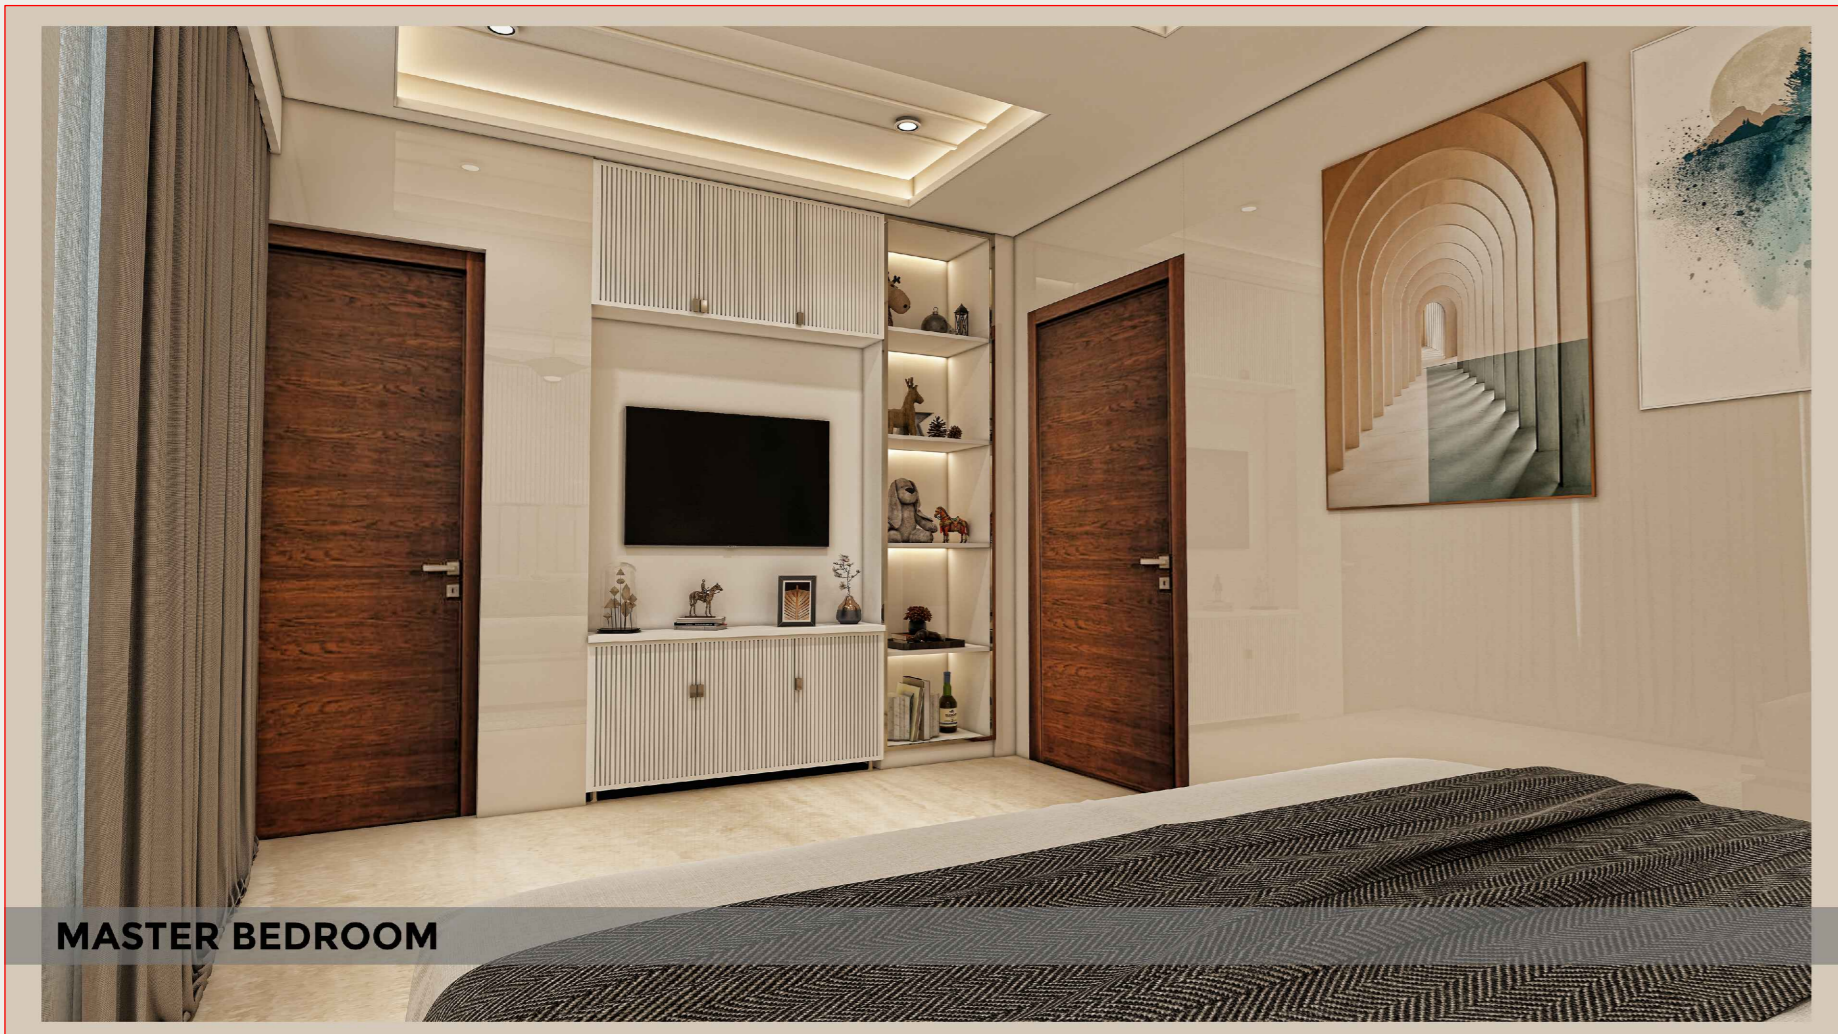

MASTER BEDROOM

MASTER BEDROOM



HOME THEATER

STUDIO INCRAFT


PROJECT TITLE -

RESIDENCE FOR MR. SURENDRA JI

DRAWING TITLE -


TERRACE FLOOR

ARCHITECTS -

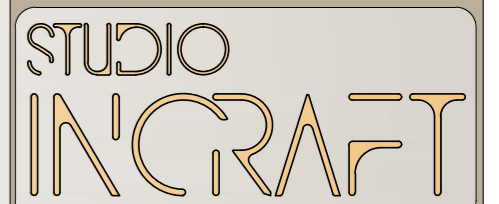

P - 25, TEGOR NAGAR,
HEERAPURA, JAIPUR, 302021
M. +91 9828914258

REVISION - NORTH -

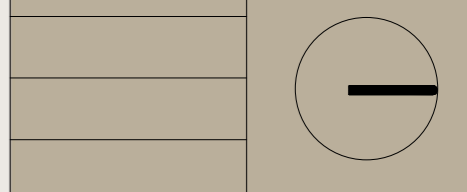

DATE - SCALE -

08-01-2025 AS SHOWN

DRAWN - CHECKED -

AR. SHIVA