


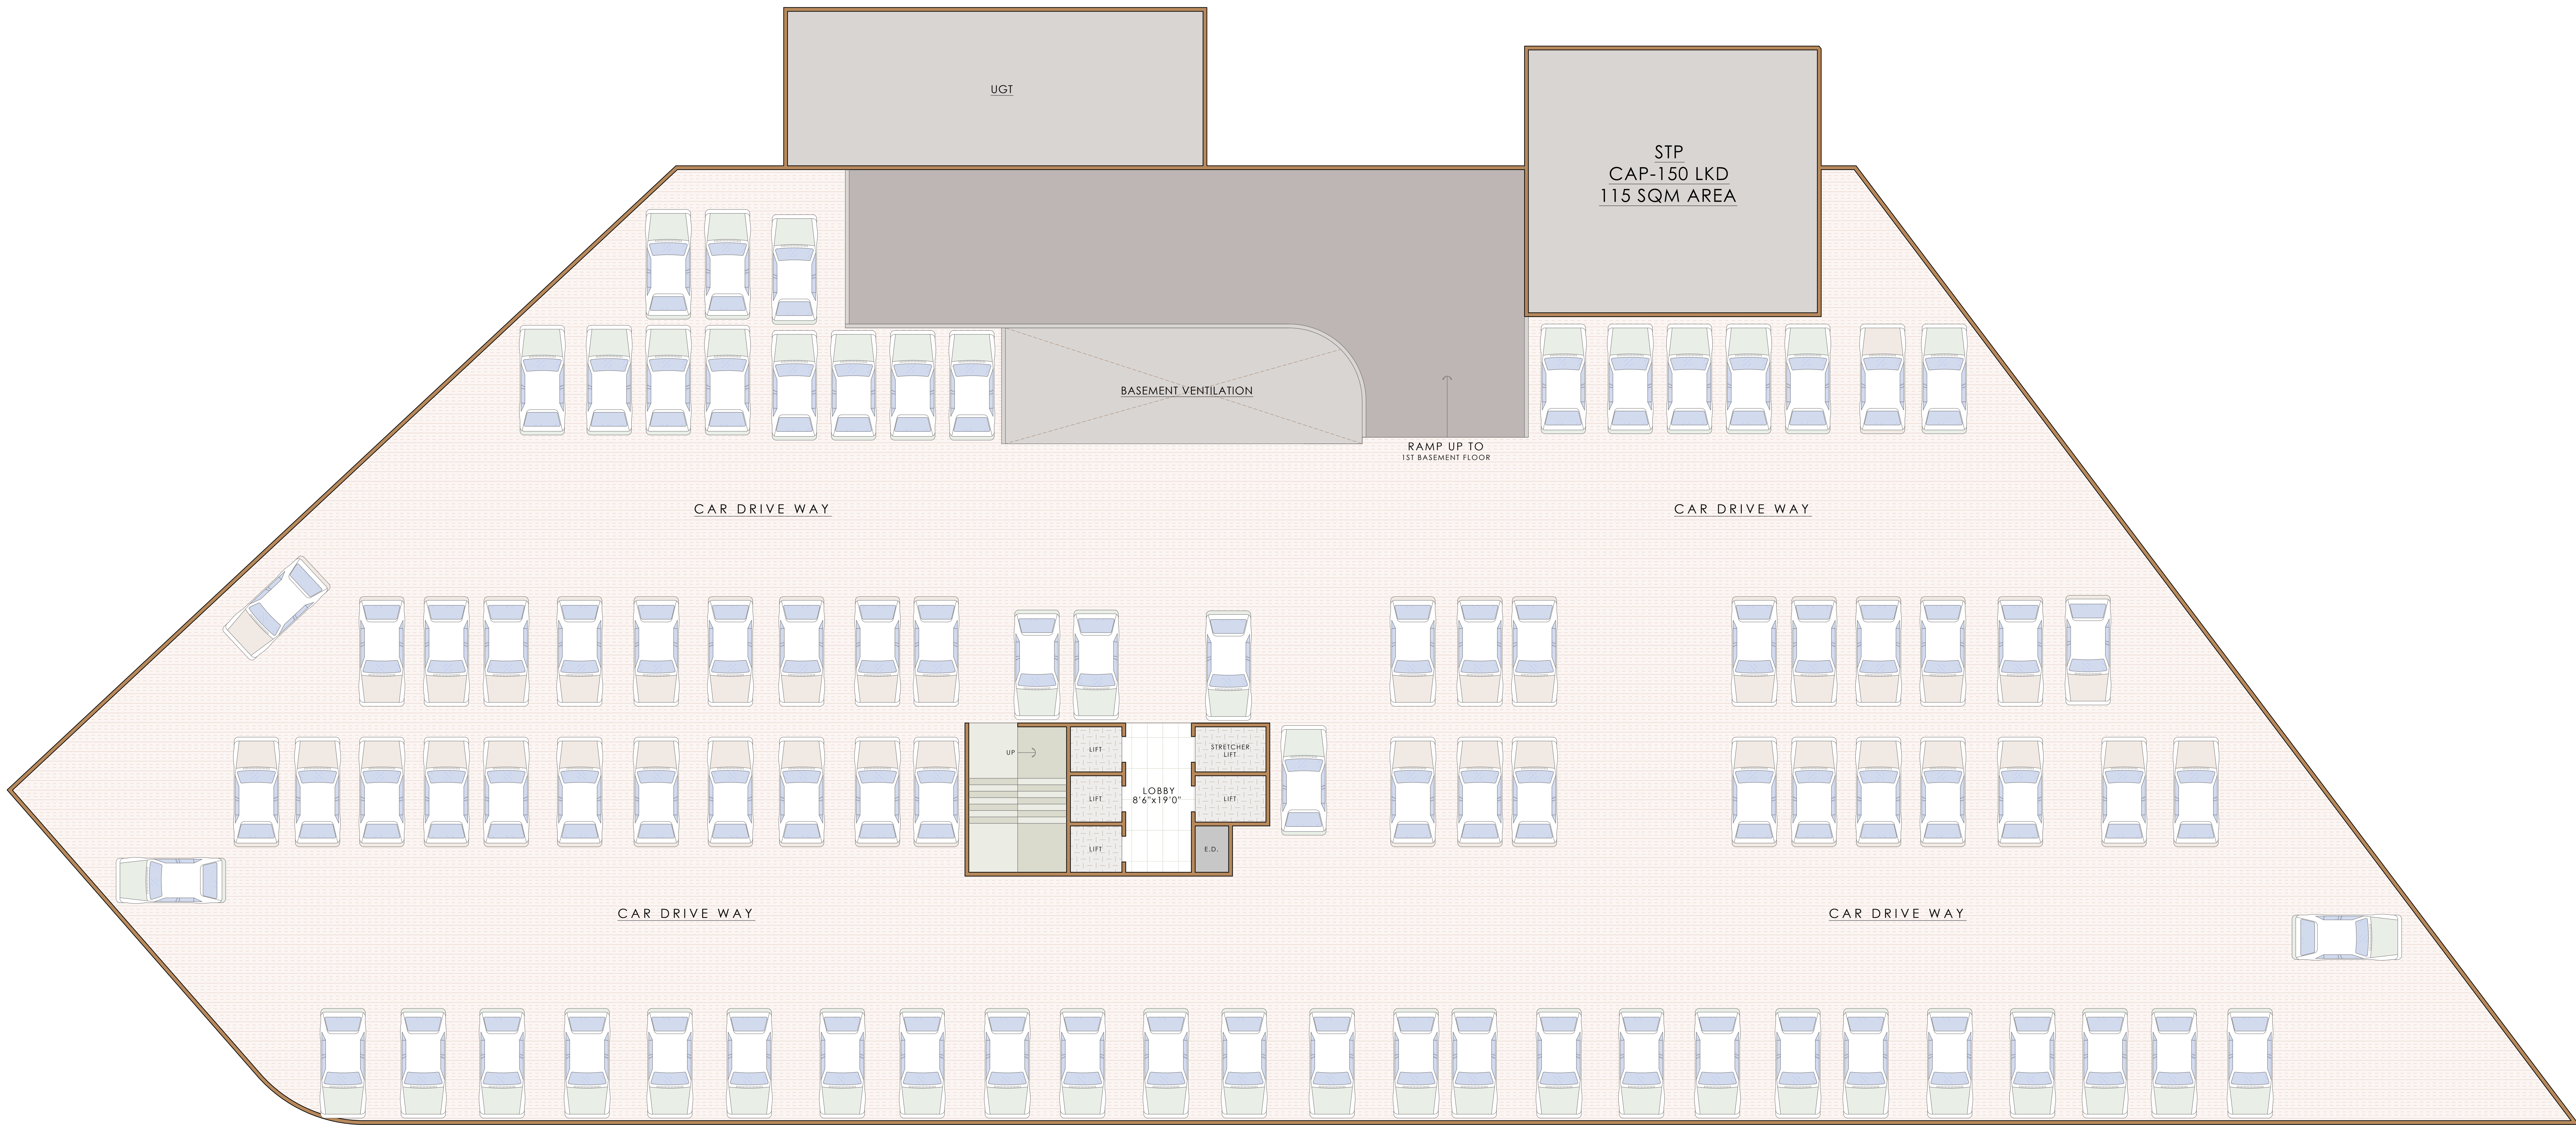

Notes : FSI (3+ANC) SUBJECT TO GOVERNMENT APPROVAL

- * This is only conceptual layout final layout is subject to PMC approval.
- * No elevation feature are shown in drawings it will be incorporate at time of executions.

- * All sizes are from unfinished wall to wall.
- * Room sizes are inclusive of enclose balcony and cub board if provided.
- * Shown dimensions in feet and inches are round off.

- * Actual sizes of finished unit might be lesser than shown due to plastering, putti, tilling or due structural members like column offset and beam offset.

DEVELOPERS

Developers: BHAVESHWAR INFRA
BHAVESHWAR VISTA


BHAVESHWAR GROUP
EXPANDING THE CITY

PROJECT NAME AND ADDRESS


PLOT NO. -32, SECTOR-25,
KAMOTHE

DRAWING NAME

BASEMENT-2
FLOOR PLAN

DATE
27.12.23

DRAWN BY
PRITHVI

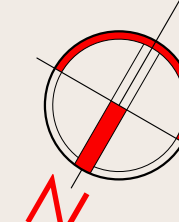

 **ATUL PATEL**
ARCHITECTS

Studio #1209, The Landmark, Plot No. 26A, Sector - 7,
Kharghar, Navi Mumbai - 410210
E : info@atulpatelarchitects.com



Notes : FSI (3+ANC) SUBJECT TO GOVERNMENT APPROVAL

- * This is only conceptual layout final layout is subject to PMC approval.
- * No elevation feature are shown in drawings it will be incorporate at time of executions.

- * All sizes are from unfinished wall to wall.
- * Room sizes are inclusive of enclose balcony and cub board if provided.
- * Shown dimensions in feet and inches are round off.

- * Actual sizes of finished unit might be lesser than shown due to plastering, putti, tilling or due structural members like column offset and beam offset.

DEVELOPERS

Developers: BHAVESHWAR INFRA
BHAVESHWAR VISTA



PROJECT NAME AND ADDRESS


PLOT NO. -32, SECTOR-25,
KAMOTHE

DRAWING NAME

BASEMENT-1
FLOOR PLAN

DATE 27.12.23

DRAWN BY PRITHVI

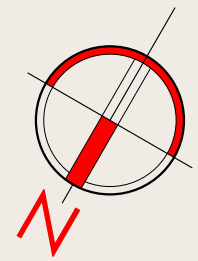

ATUL PATEL
ARCHITECTS

Studio #1209, The Landmark, Plot No. 26A, Sector - 7,
Kharghar, Navi Mumbai - 410210

E : info@atulpatelarchitects.com



Notes : FSI (3+ANC) SUBJECT TO GOVERNMENT APPROVAL

* This is only conceptual layout final layout is subject to PMC approval.

* No elevation feature are shown in drawings it will be incorporate at time of executions.

* All sizes are from unfinished wall to wall.

* Room sizes are inclusive of enclose balcony and cub board if provided.

* Shown dimensions in feet and inches are round off.

* Actual sizes of finished unit might be lesser than shown due to plastering, putti, filling or due structural members like column offset and beam offset.

DEVELOPERS

Developers: BHAVESHWAR INFRA
BHAVESHWAR VISTA



PROJECT NAME AND ADDRESS


PLOT NO. -32, SECTOR-25,
KAMOTHE

DRAWING NAME

1ST
FLOOR PLAN

DATE 27.12.23


DRAWN BY PRITHVI

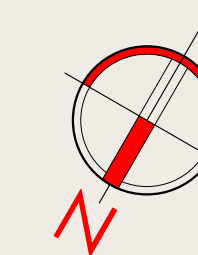

ATUL PATEL
ARCHITECTS

Studio #1209, The Landmark, Plot No. 26A, Sector - 7,
Kharghar, Navi Mumbai - 410210

E: info@atulpatelarchitects.com

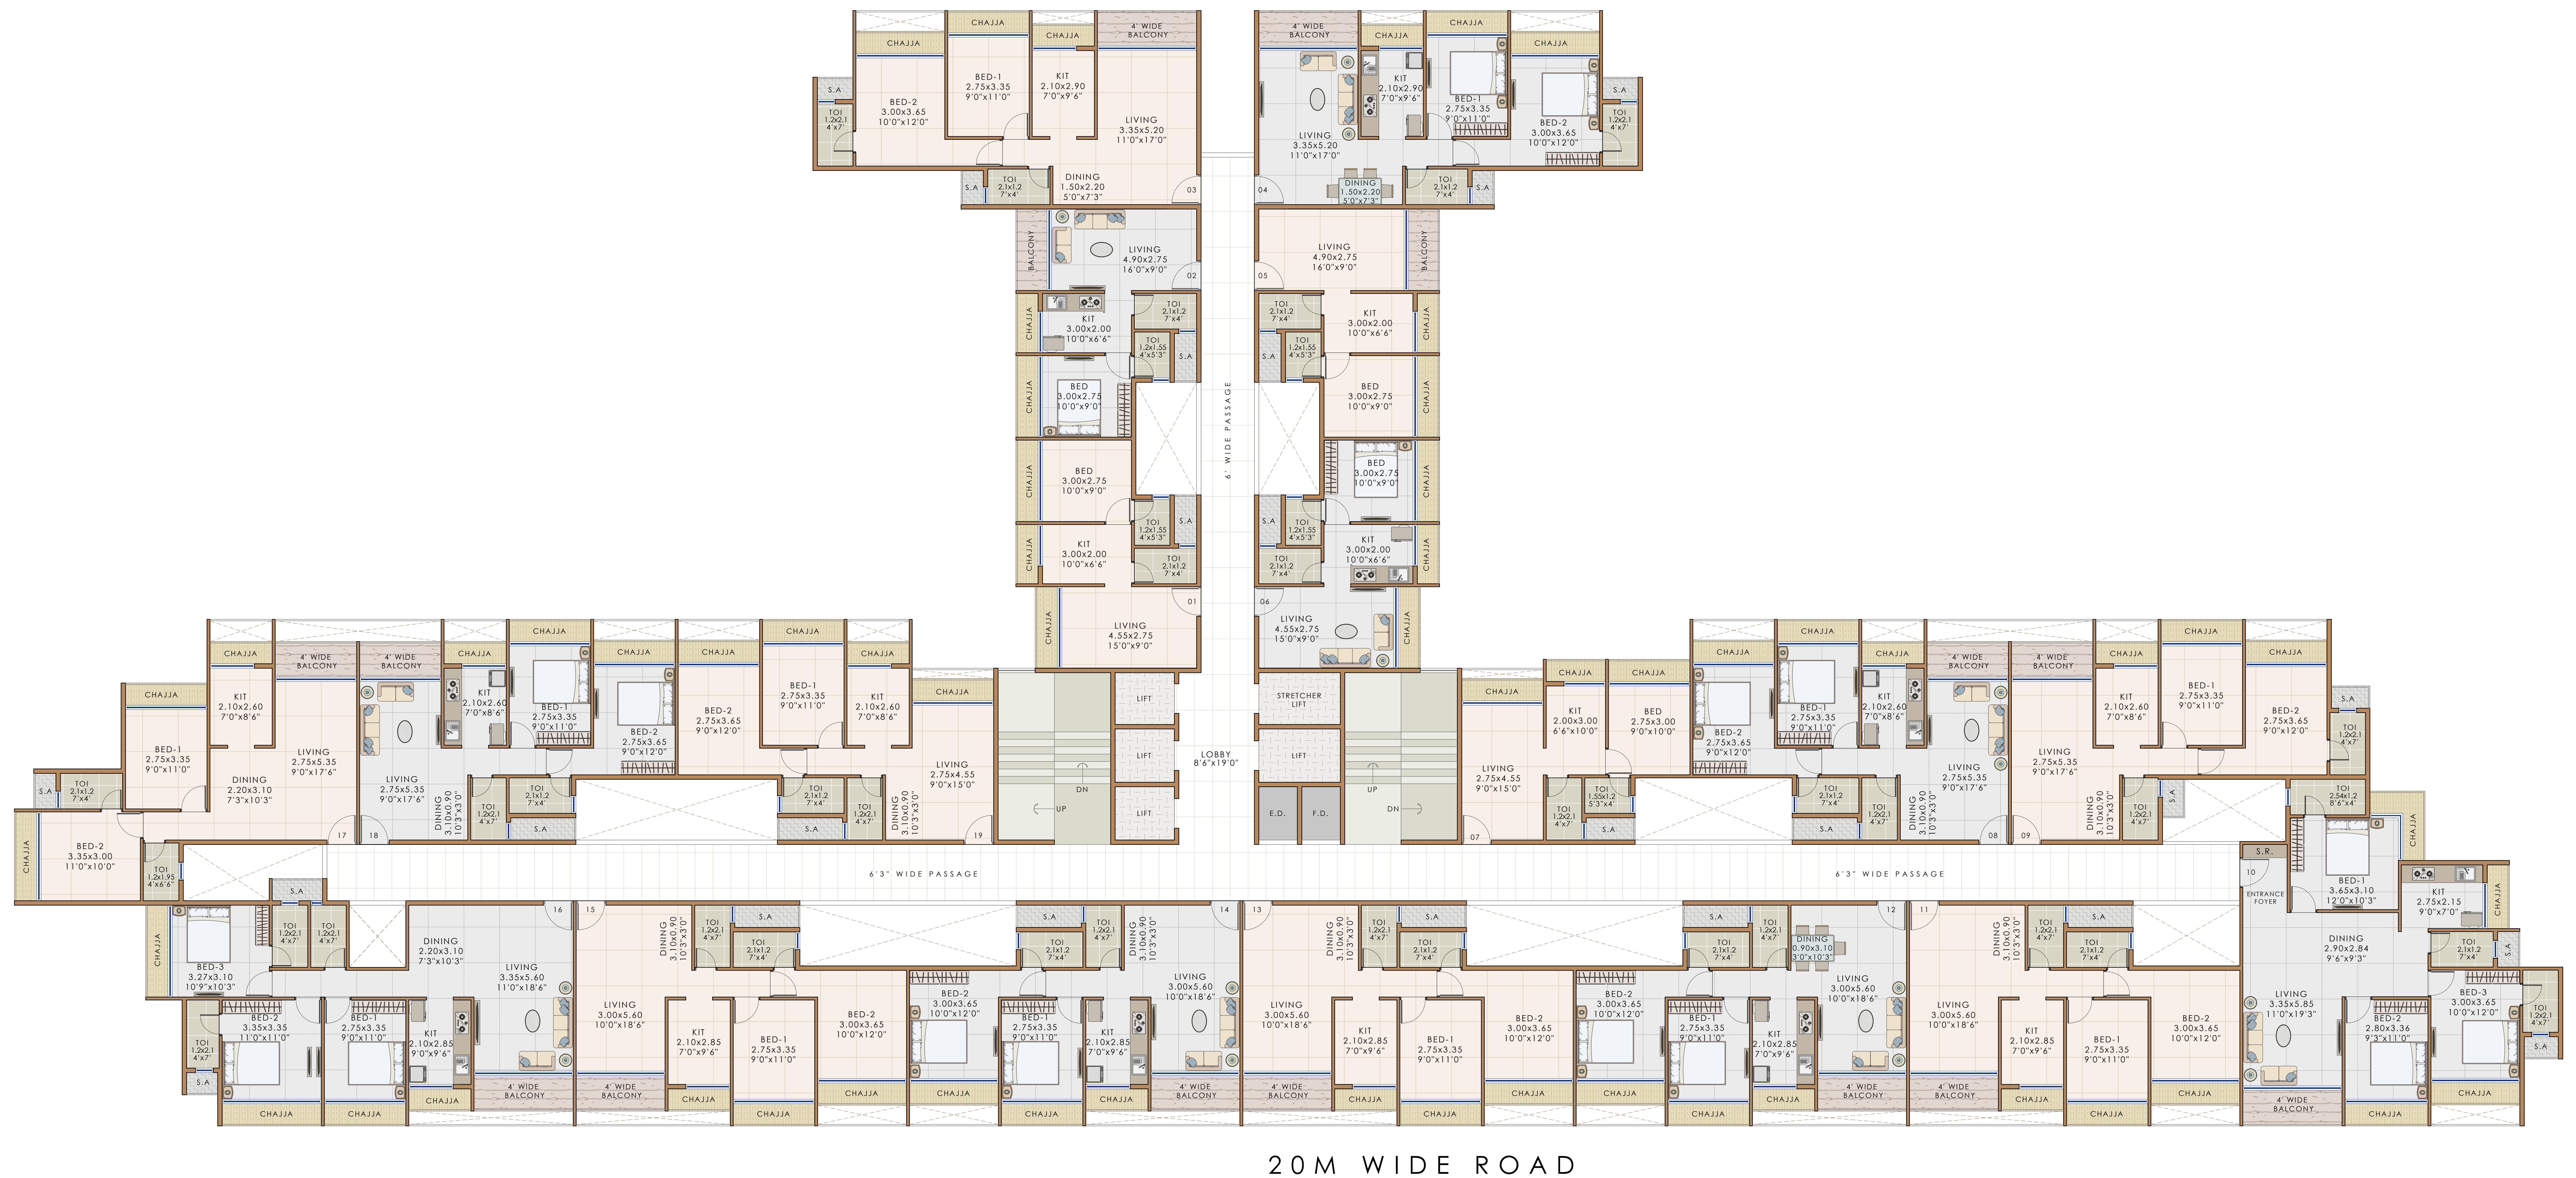

20M WIDE ROAD

Notes : FSI (3+ANC) SUBJECT TO GOVERNMENT APPROVAL

* This is only conceptual final layout is subject to PMC approval.

* No elevation feature are shown in drawings it will be incorporate at time of executions.

* All sizes are from unfinished wall to wall.

* Room sizes are inclusive of enclose balcony and cub board if provided.

* Shown dimensions in feet and inches are round off.

* Actual sizes of finished unit might be lesser than shown due to plastering, putti, filling or due structural members like column offset and beam offset.

DEVELOPERS

Developers: BHAVESHWAR INFRA
BHAVESHWAR VISTA



PROJECT NAME AND ADDRESS


PLOT NO. -32, SECTOR-25,
KAMOTHE

DRAWING NAME

2ND TO 7TH,9,10,12,13TH &14TH
FLOOR PLAN

DATE 27.12.23


DRAWN BY PRITHVI

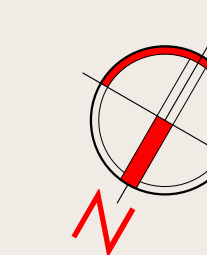

ATUL PATEL
ARCHITECTS

Studio #1209, The Landmark, Plot No. 26A, Sector - 7,
Kharghar, Navi Mumbai - 410210

E : info@atulpatelarchitects.com

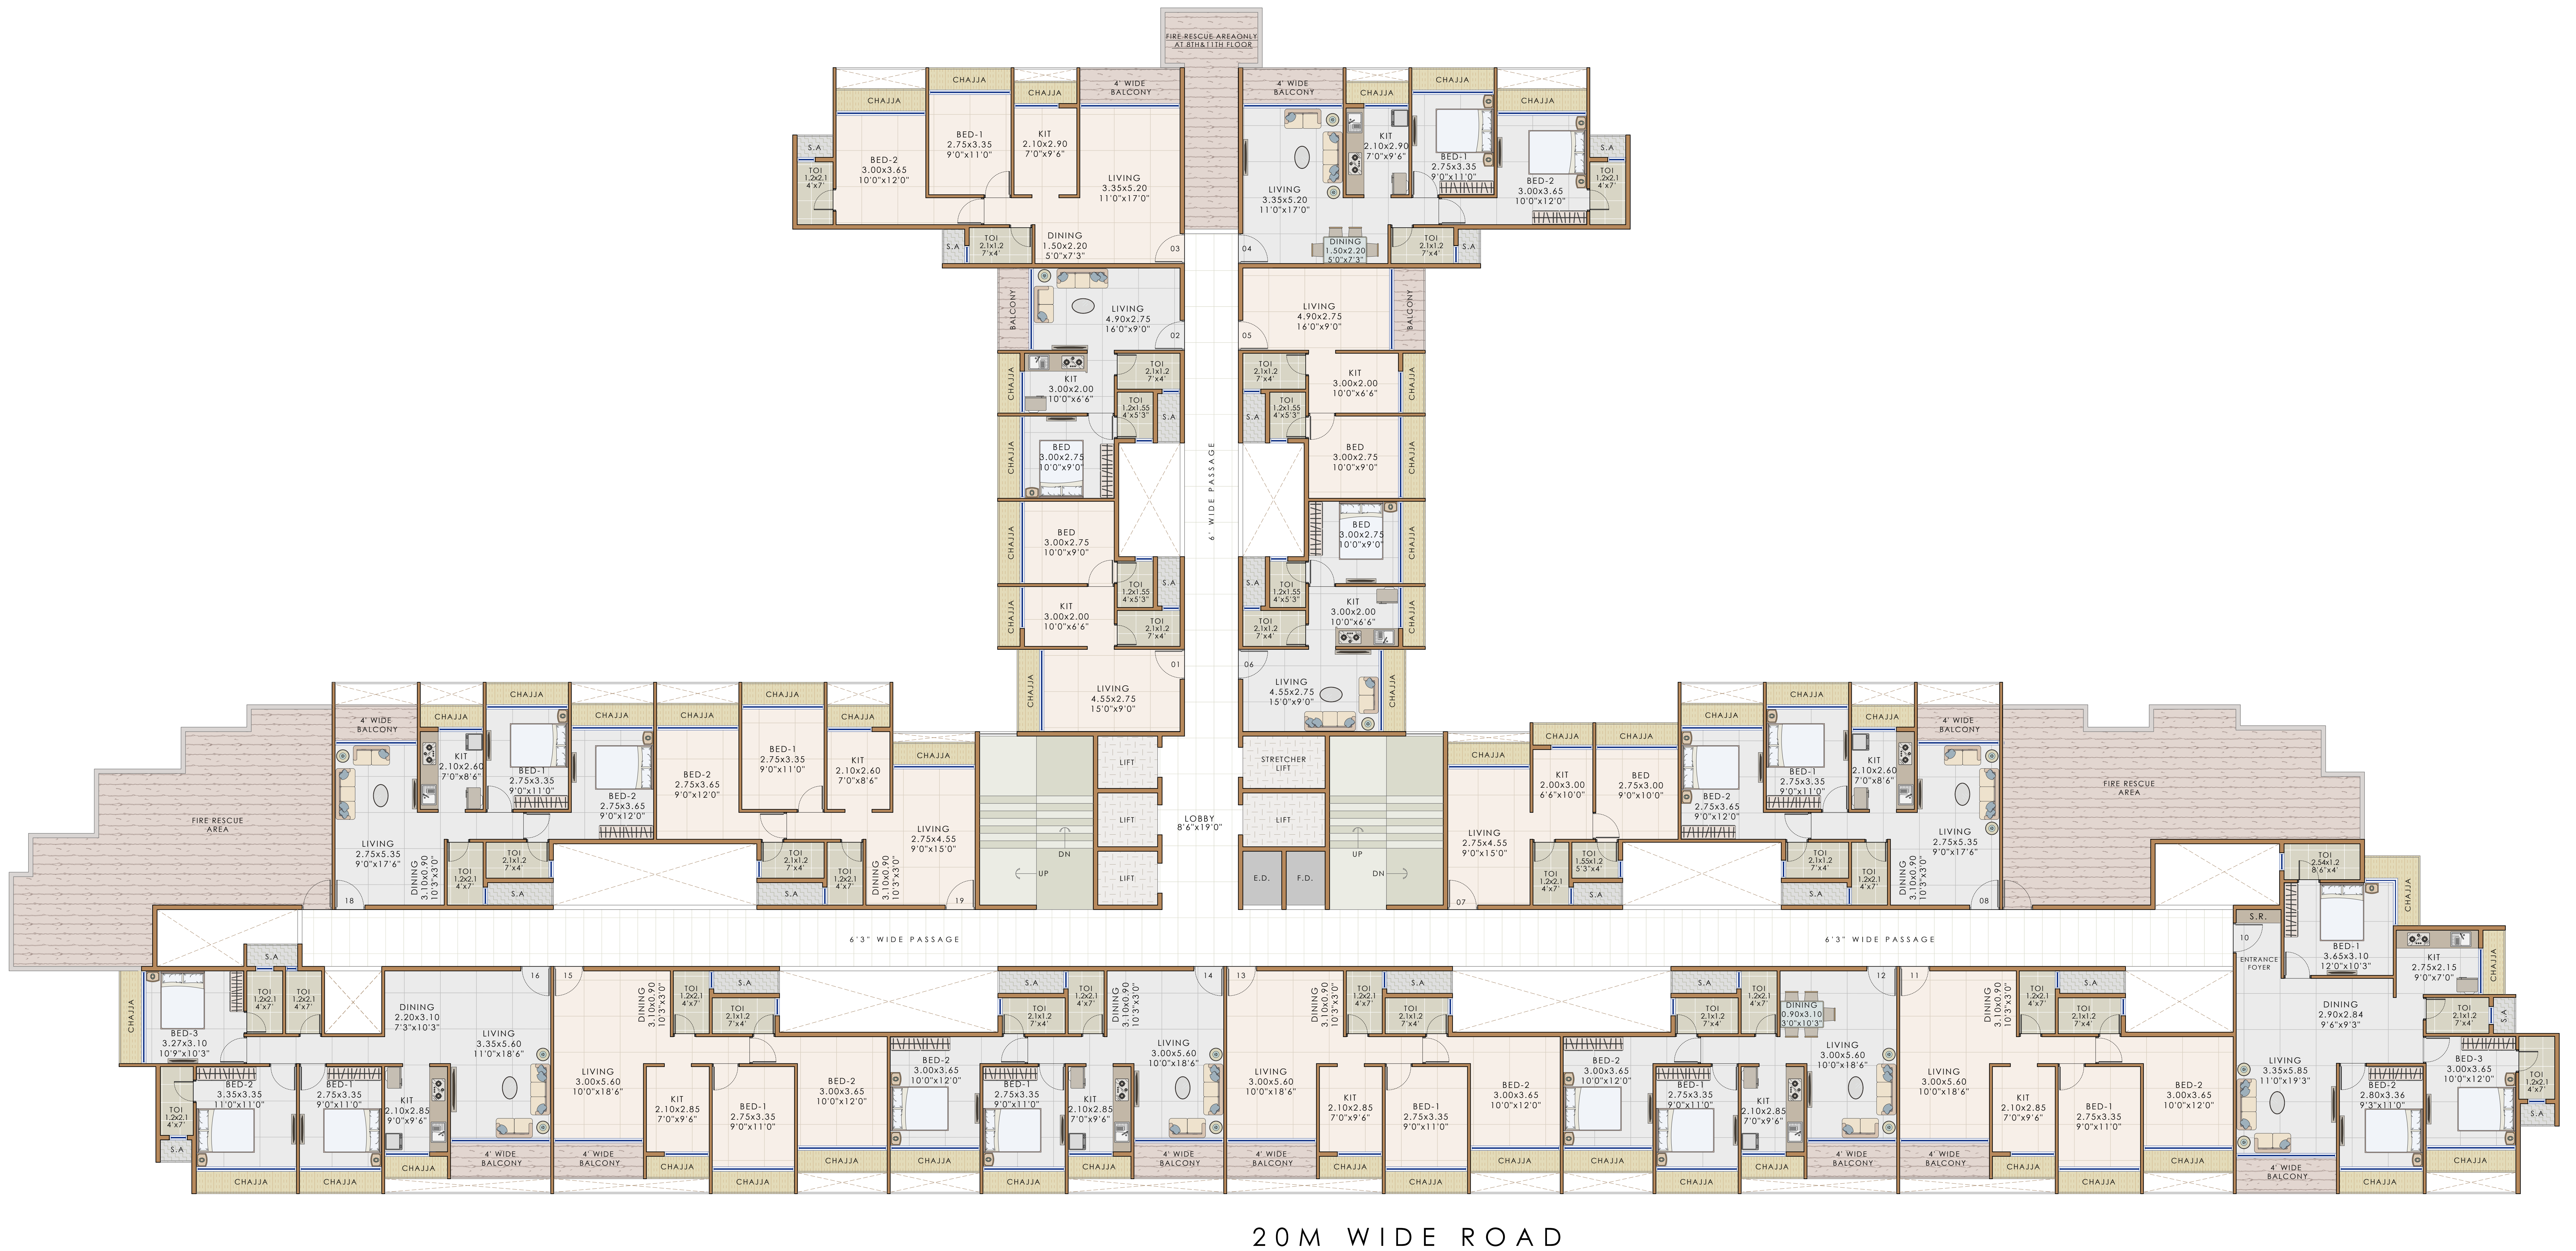

Notes : FSI (3+ANC) SUBJECT TO GOVERNMENT APPROVAL

* This is only conceptual layout final layout is subject to PMC approval.

* No elevation feature are shown in drawings it will be incorporate at time of executions.

* All sizes are from unfinished wall to wall.

* Room sizes are inclusive of enclose balcony and cub board if provided.

* Shown dimensions in feet and inches are round off.

* Actual sizes of finished unit might be lesser than shown due to plastering, putti, tilling or due structural members like column offset and beam offset.

DEVELOPERS

Developers: BHAVESHWAR INFRA
BHAVESHWAR VISTA



PROJECT NAME AND ADDRESS


PLOT NO. -32, SECTOR-25,
KAMOTHE

DRAWING NAME

8TH & 11TH
FLOOR PLAN

DATE 27.12.23

DRAWN BY PRITHVI

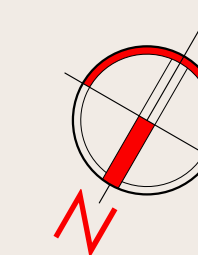

ATUL PATEL
ARCHITECTS

Studio #1209, The Landmark, Plot No. 26A, Sector - 7,
Kharghar, Navi Mumbai - 410210

E : info@atulpatelarchitects.com