







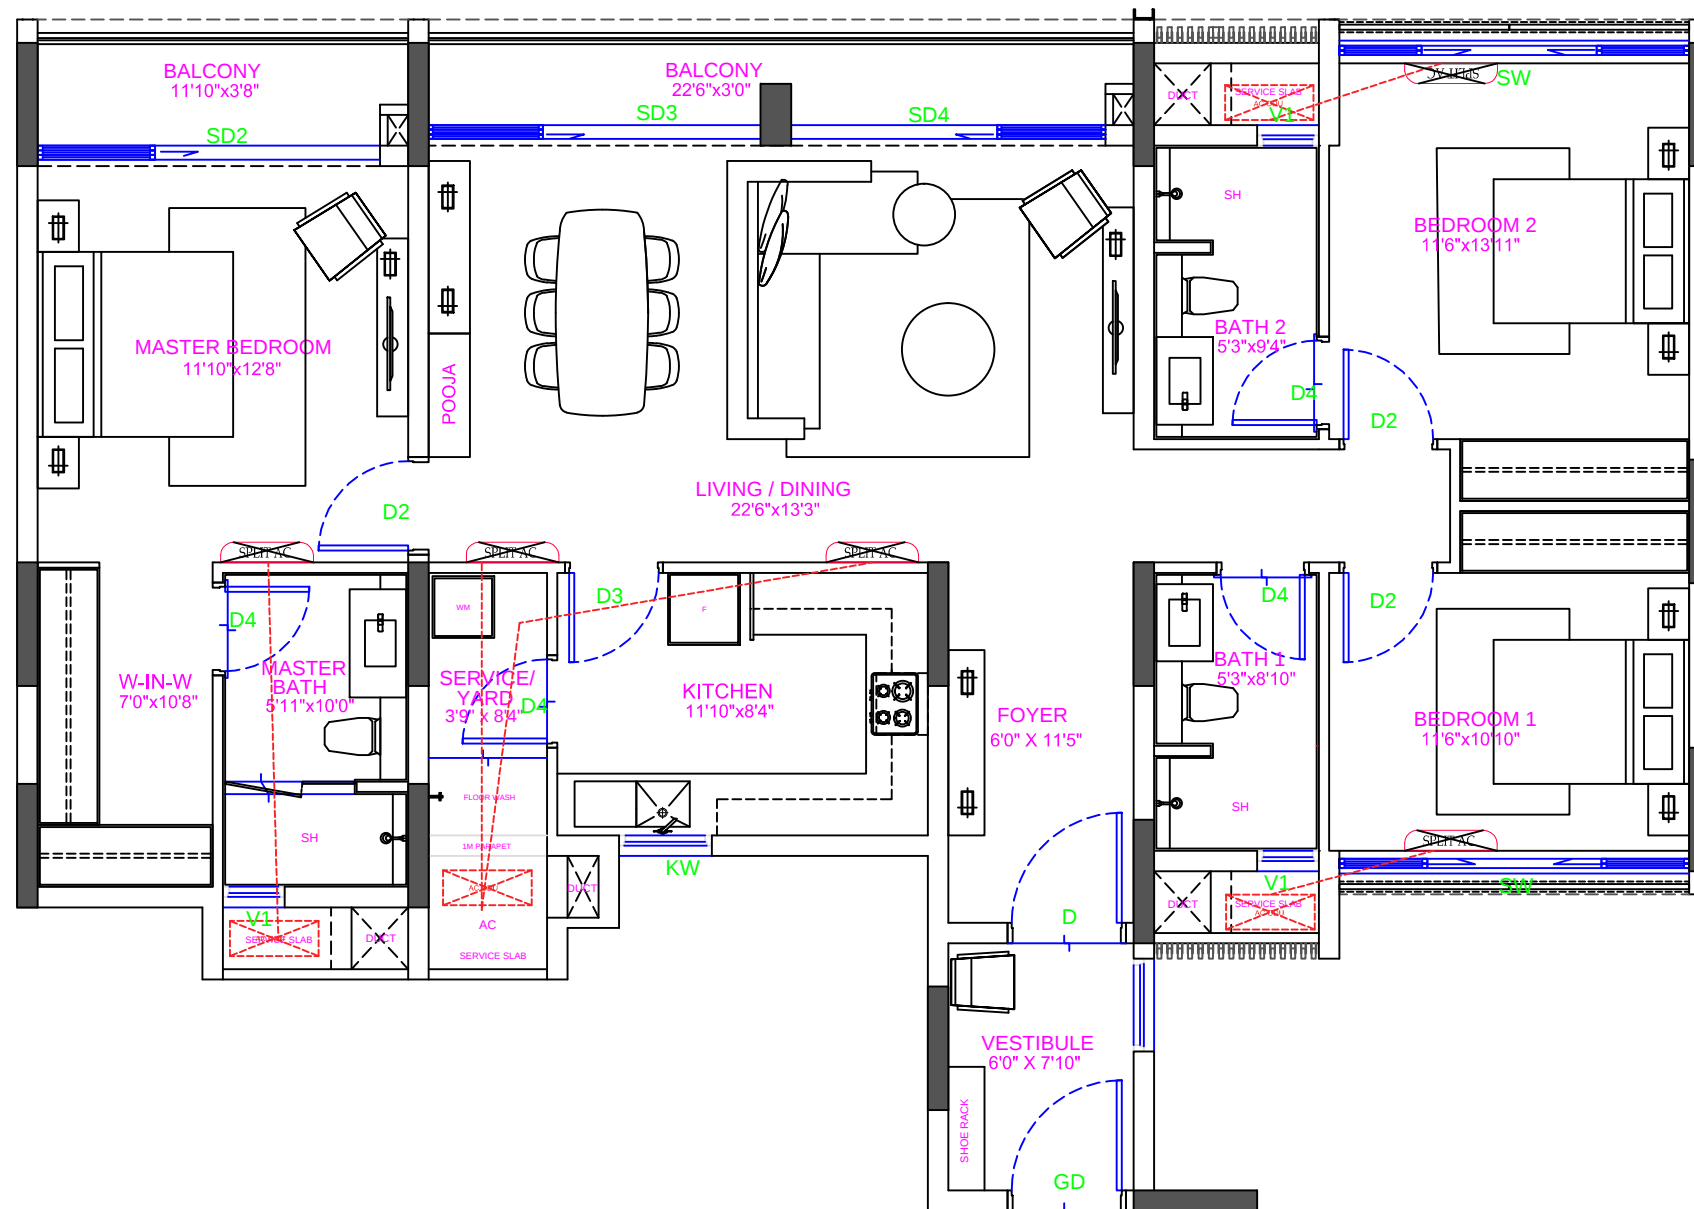


UNIT A3 FLOOR PLAN
1:75

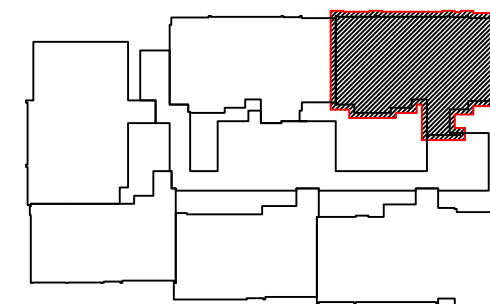


KEYPLAN
TYPICAL FLOOR PLATE
NTS


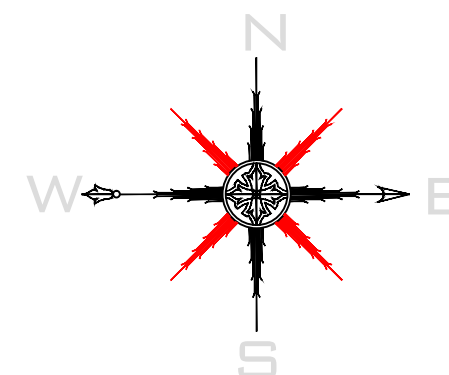


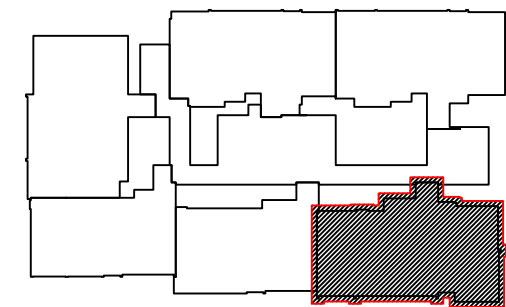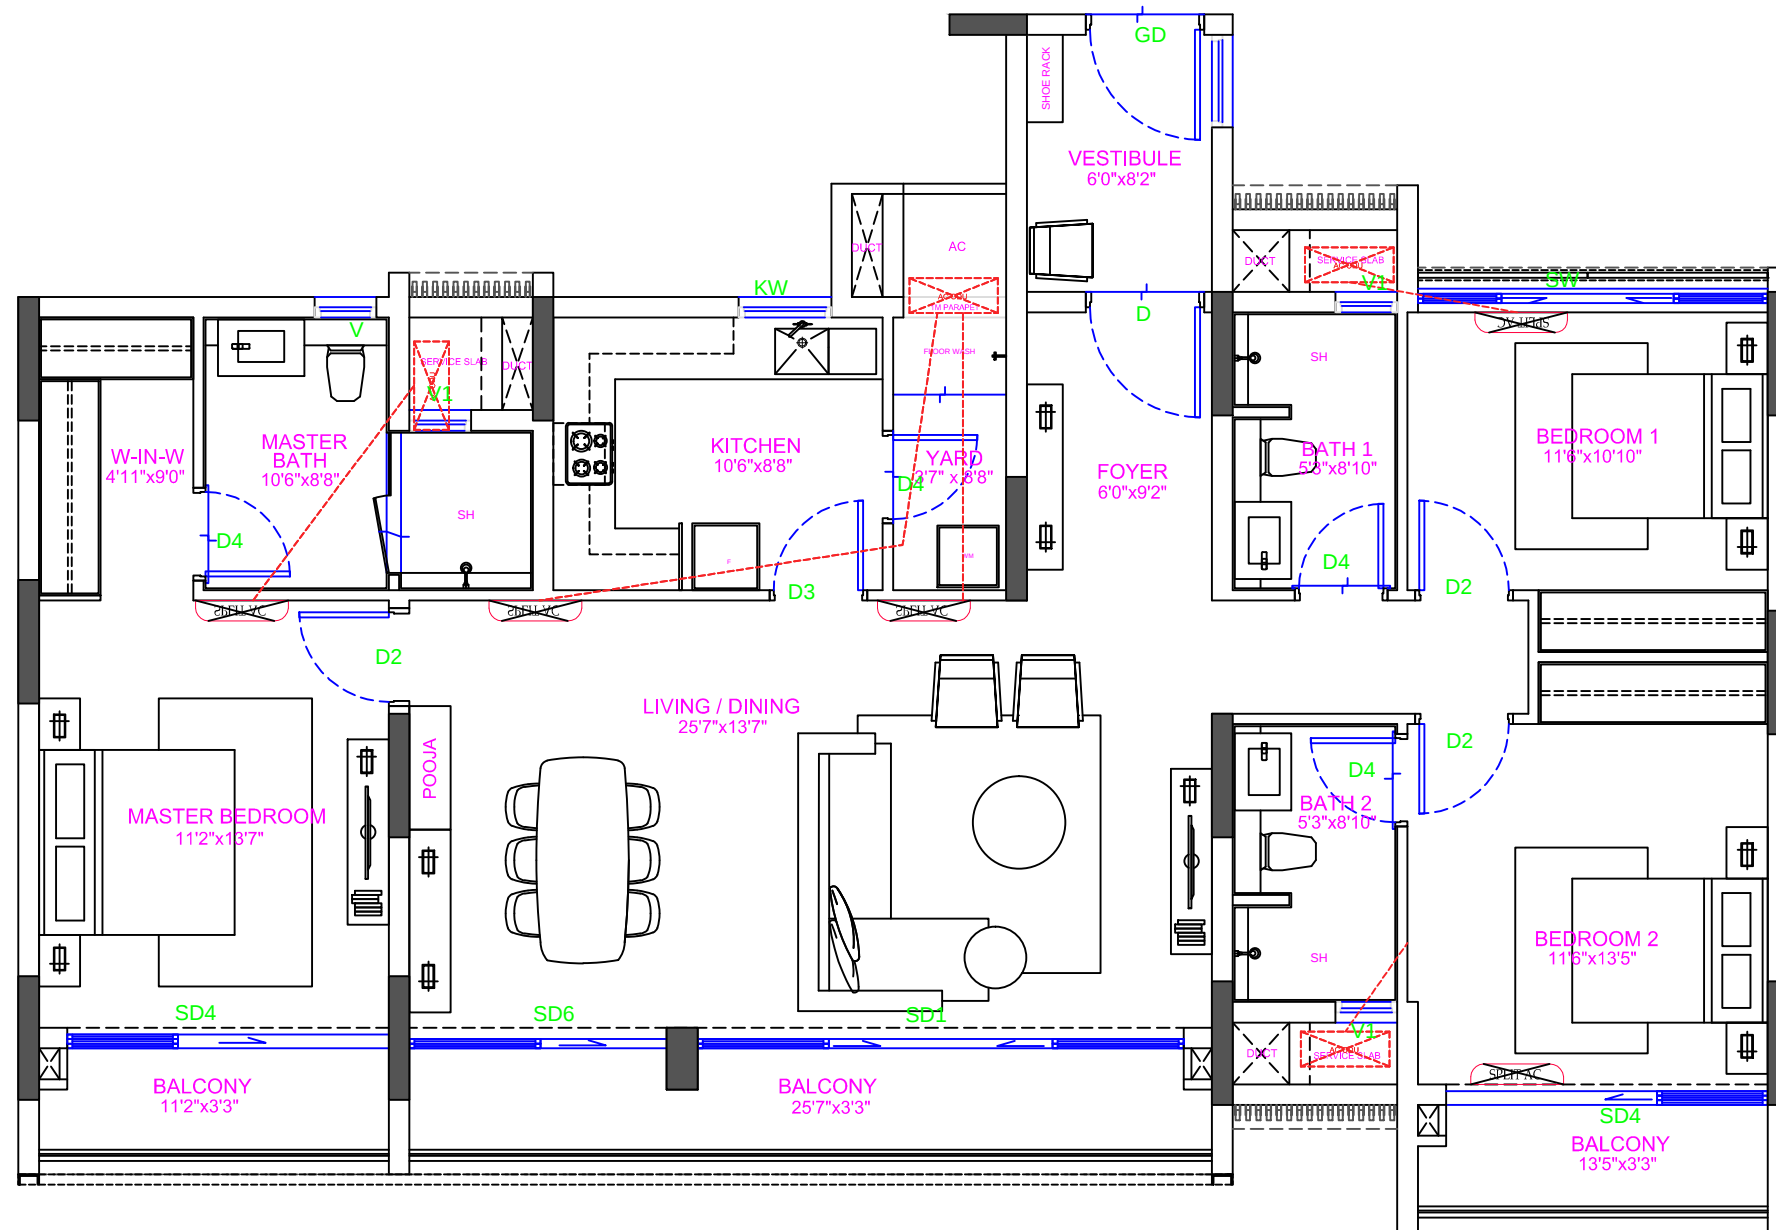


KEYPLAN
TYPICAL FLOOR PLATE
NTS

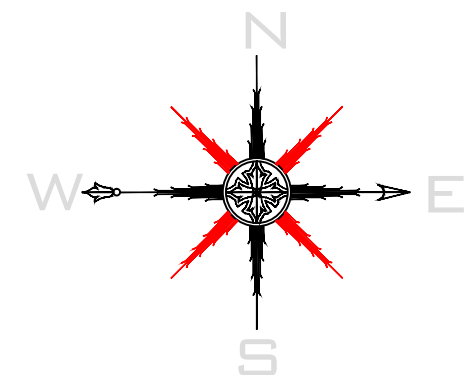


UNIT A4 FLOOR PLAN
1:75

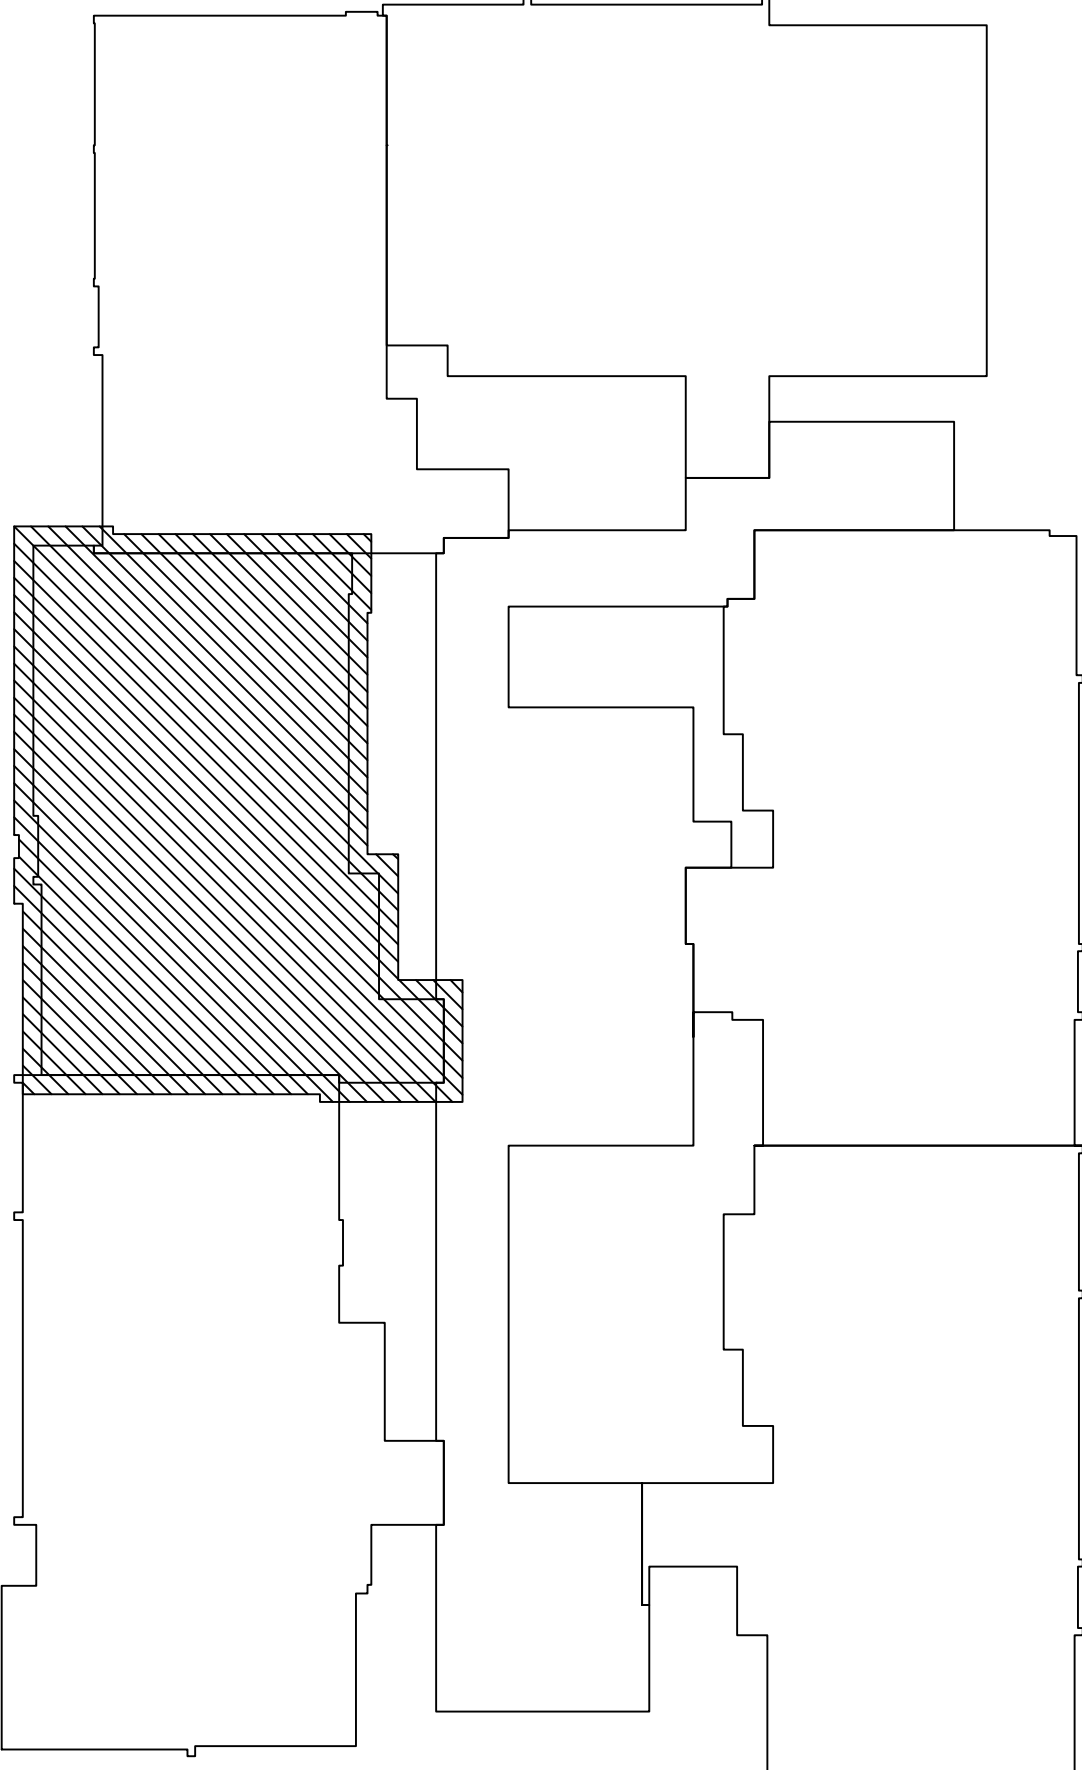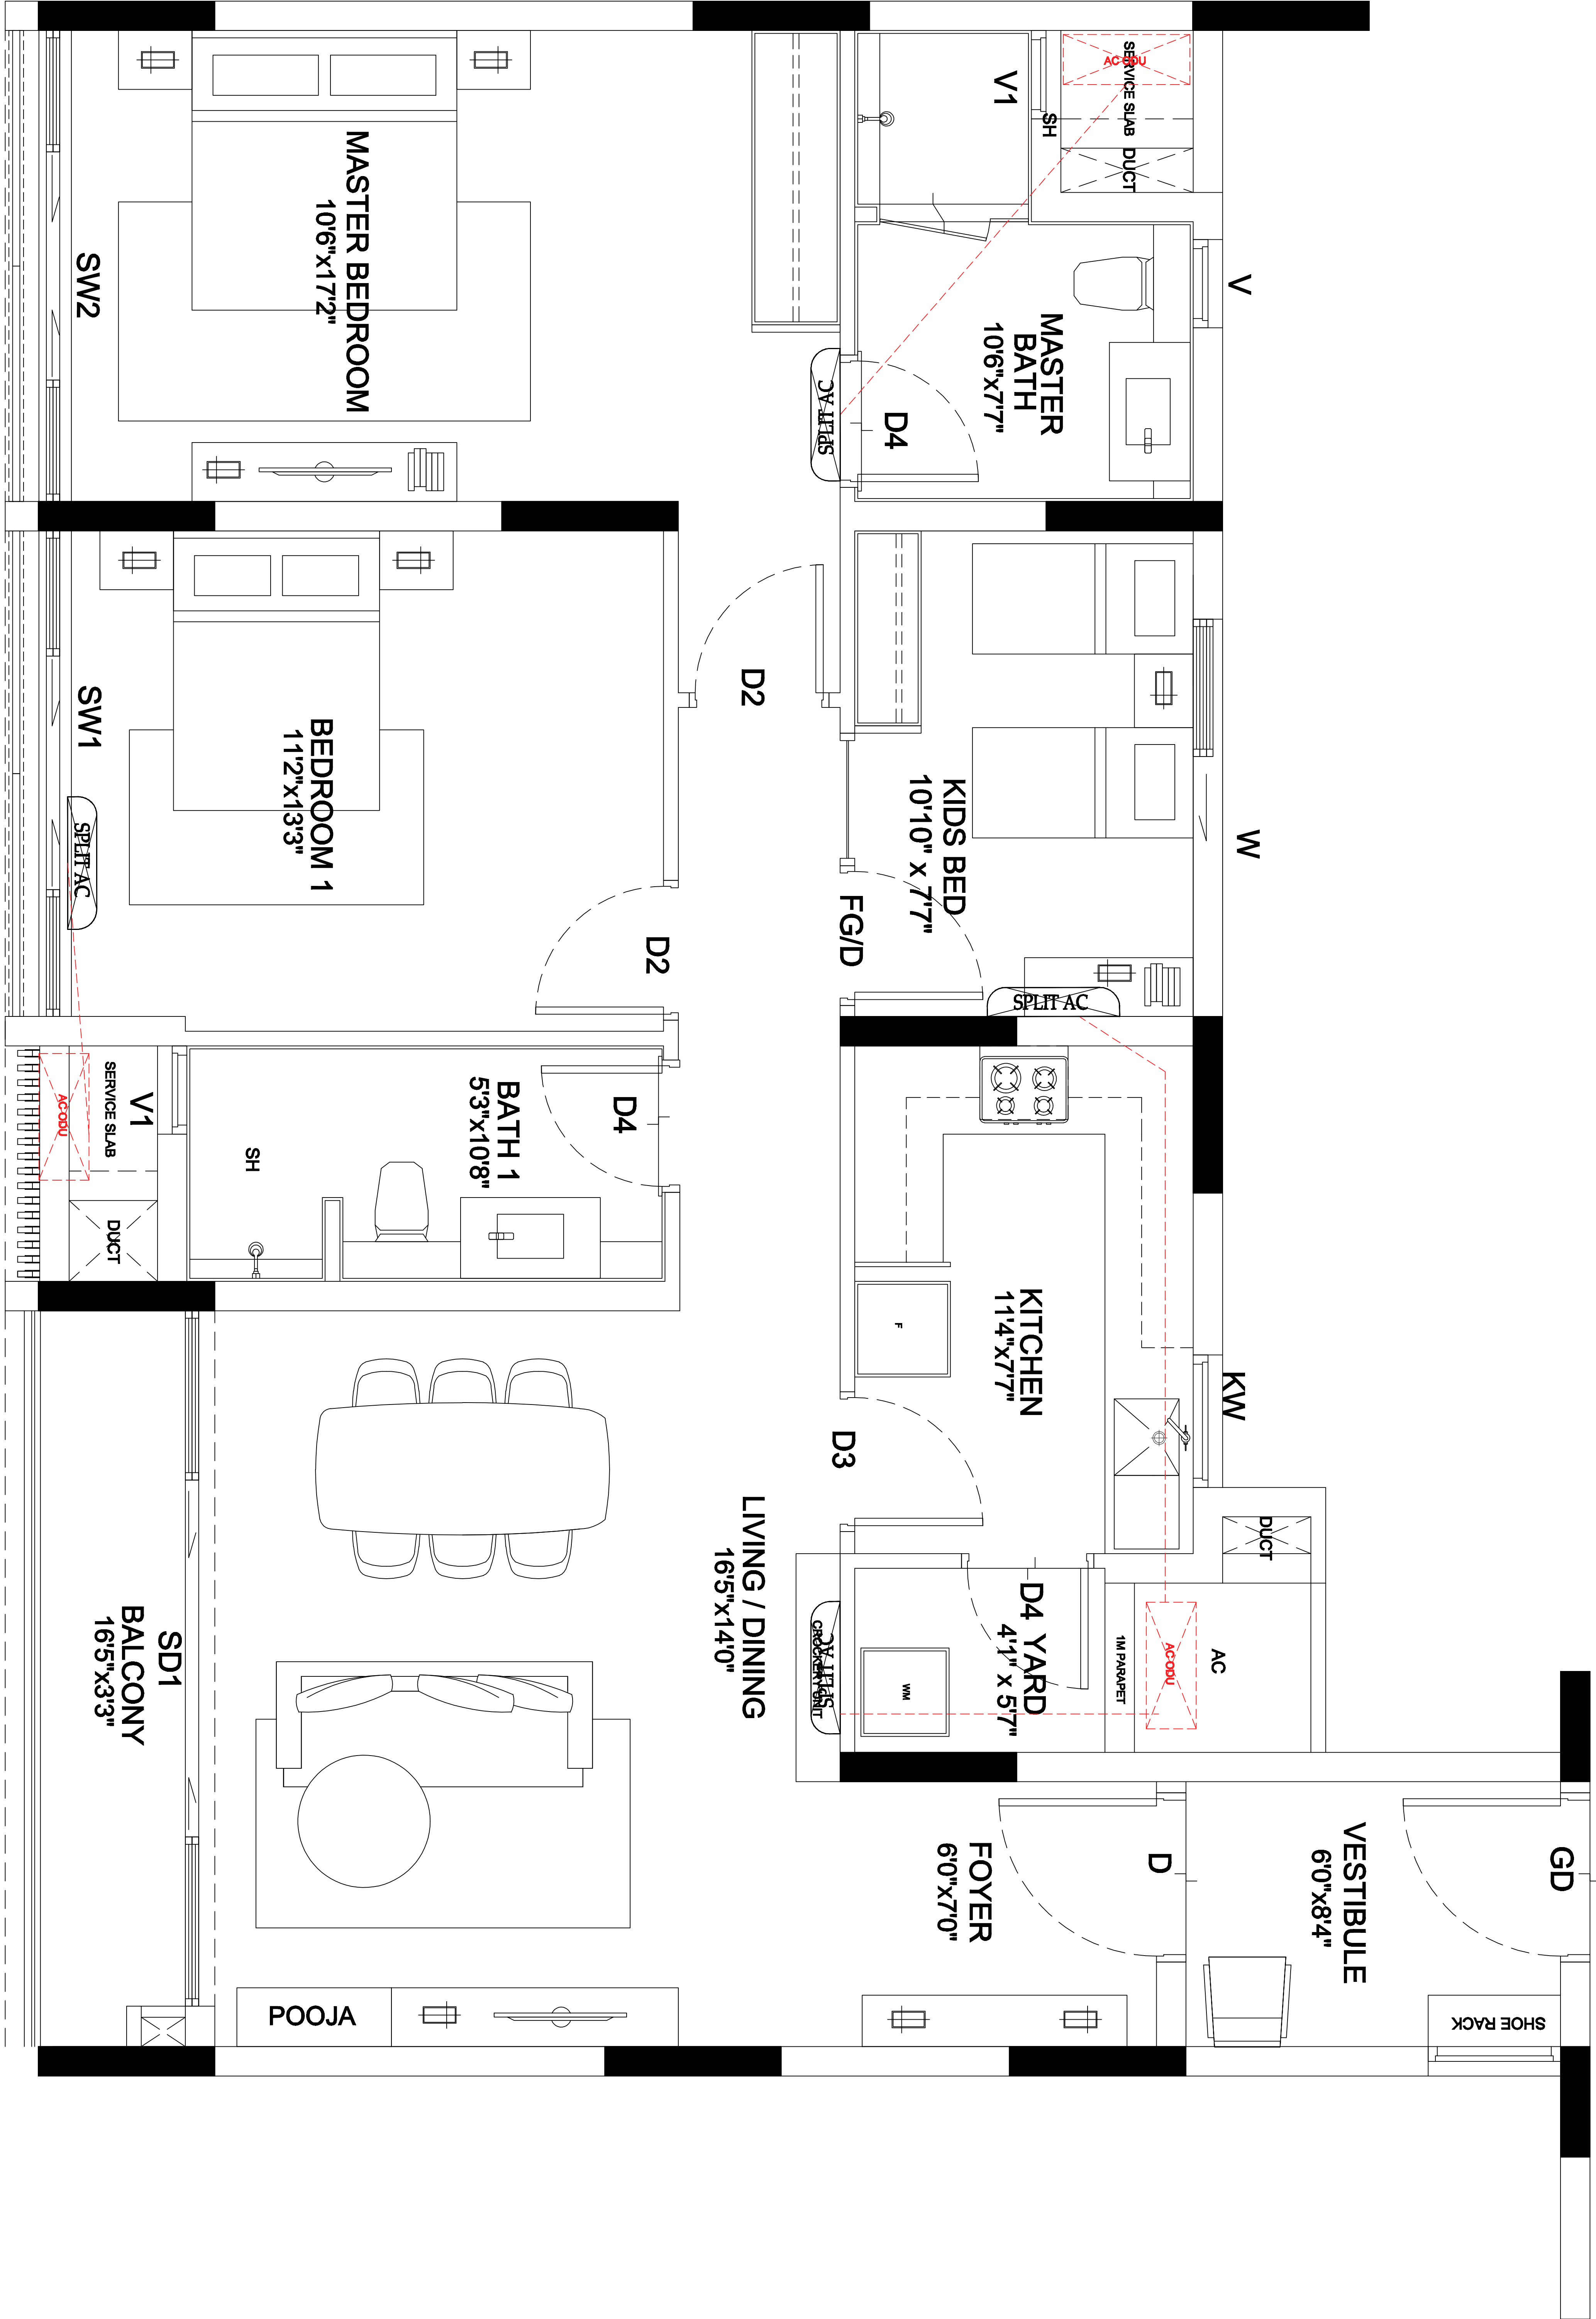


KEYPLAN
TYPICAL FLOOR PLATE
NTS

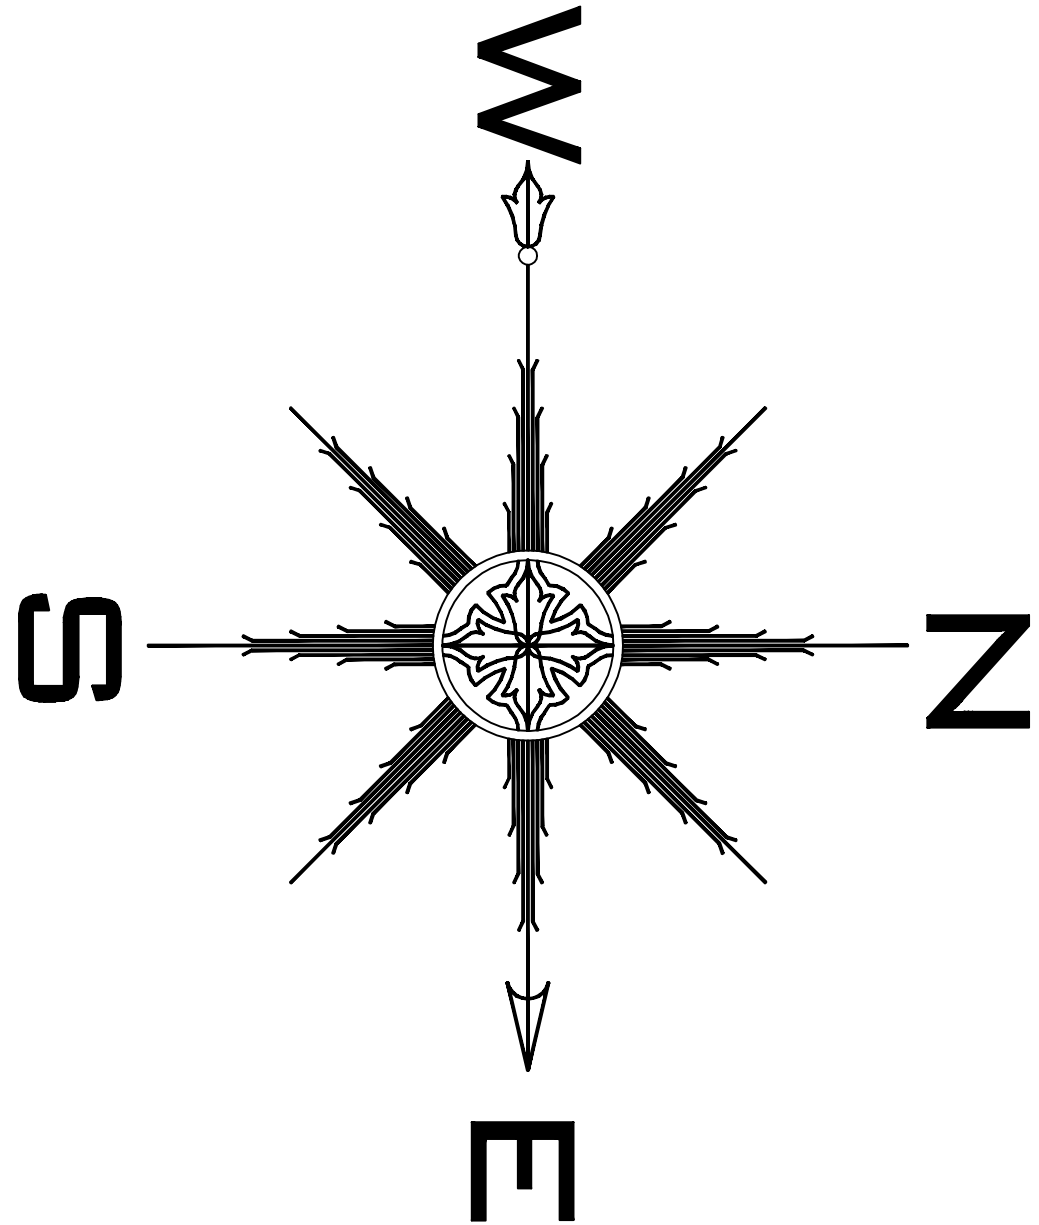


UNIT B1 FLOOR PLAN
1:75

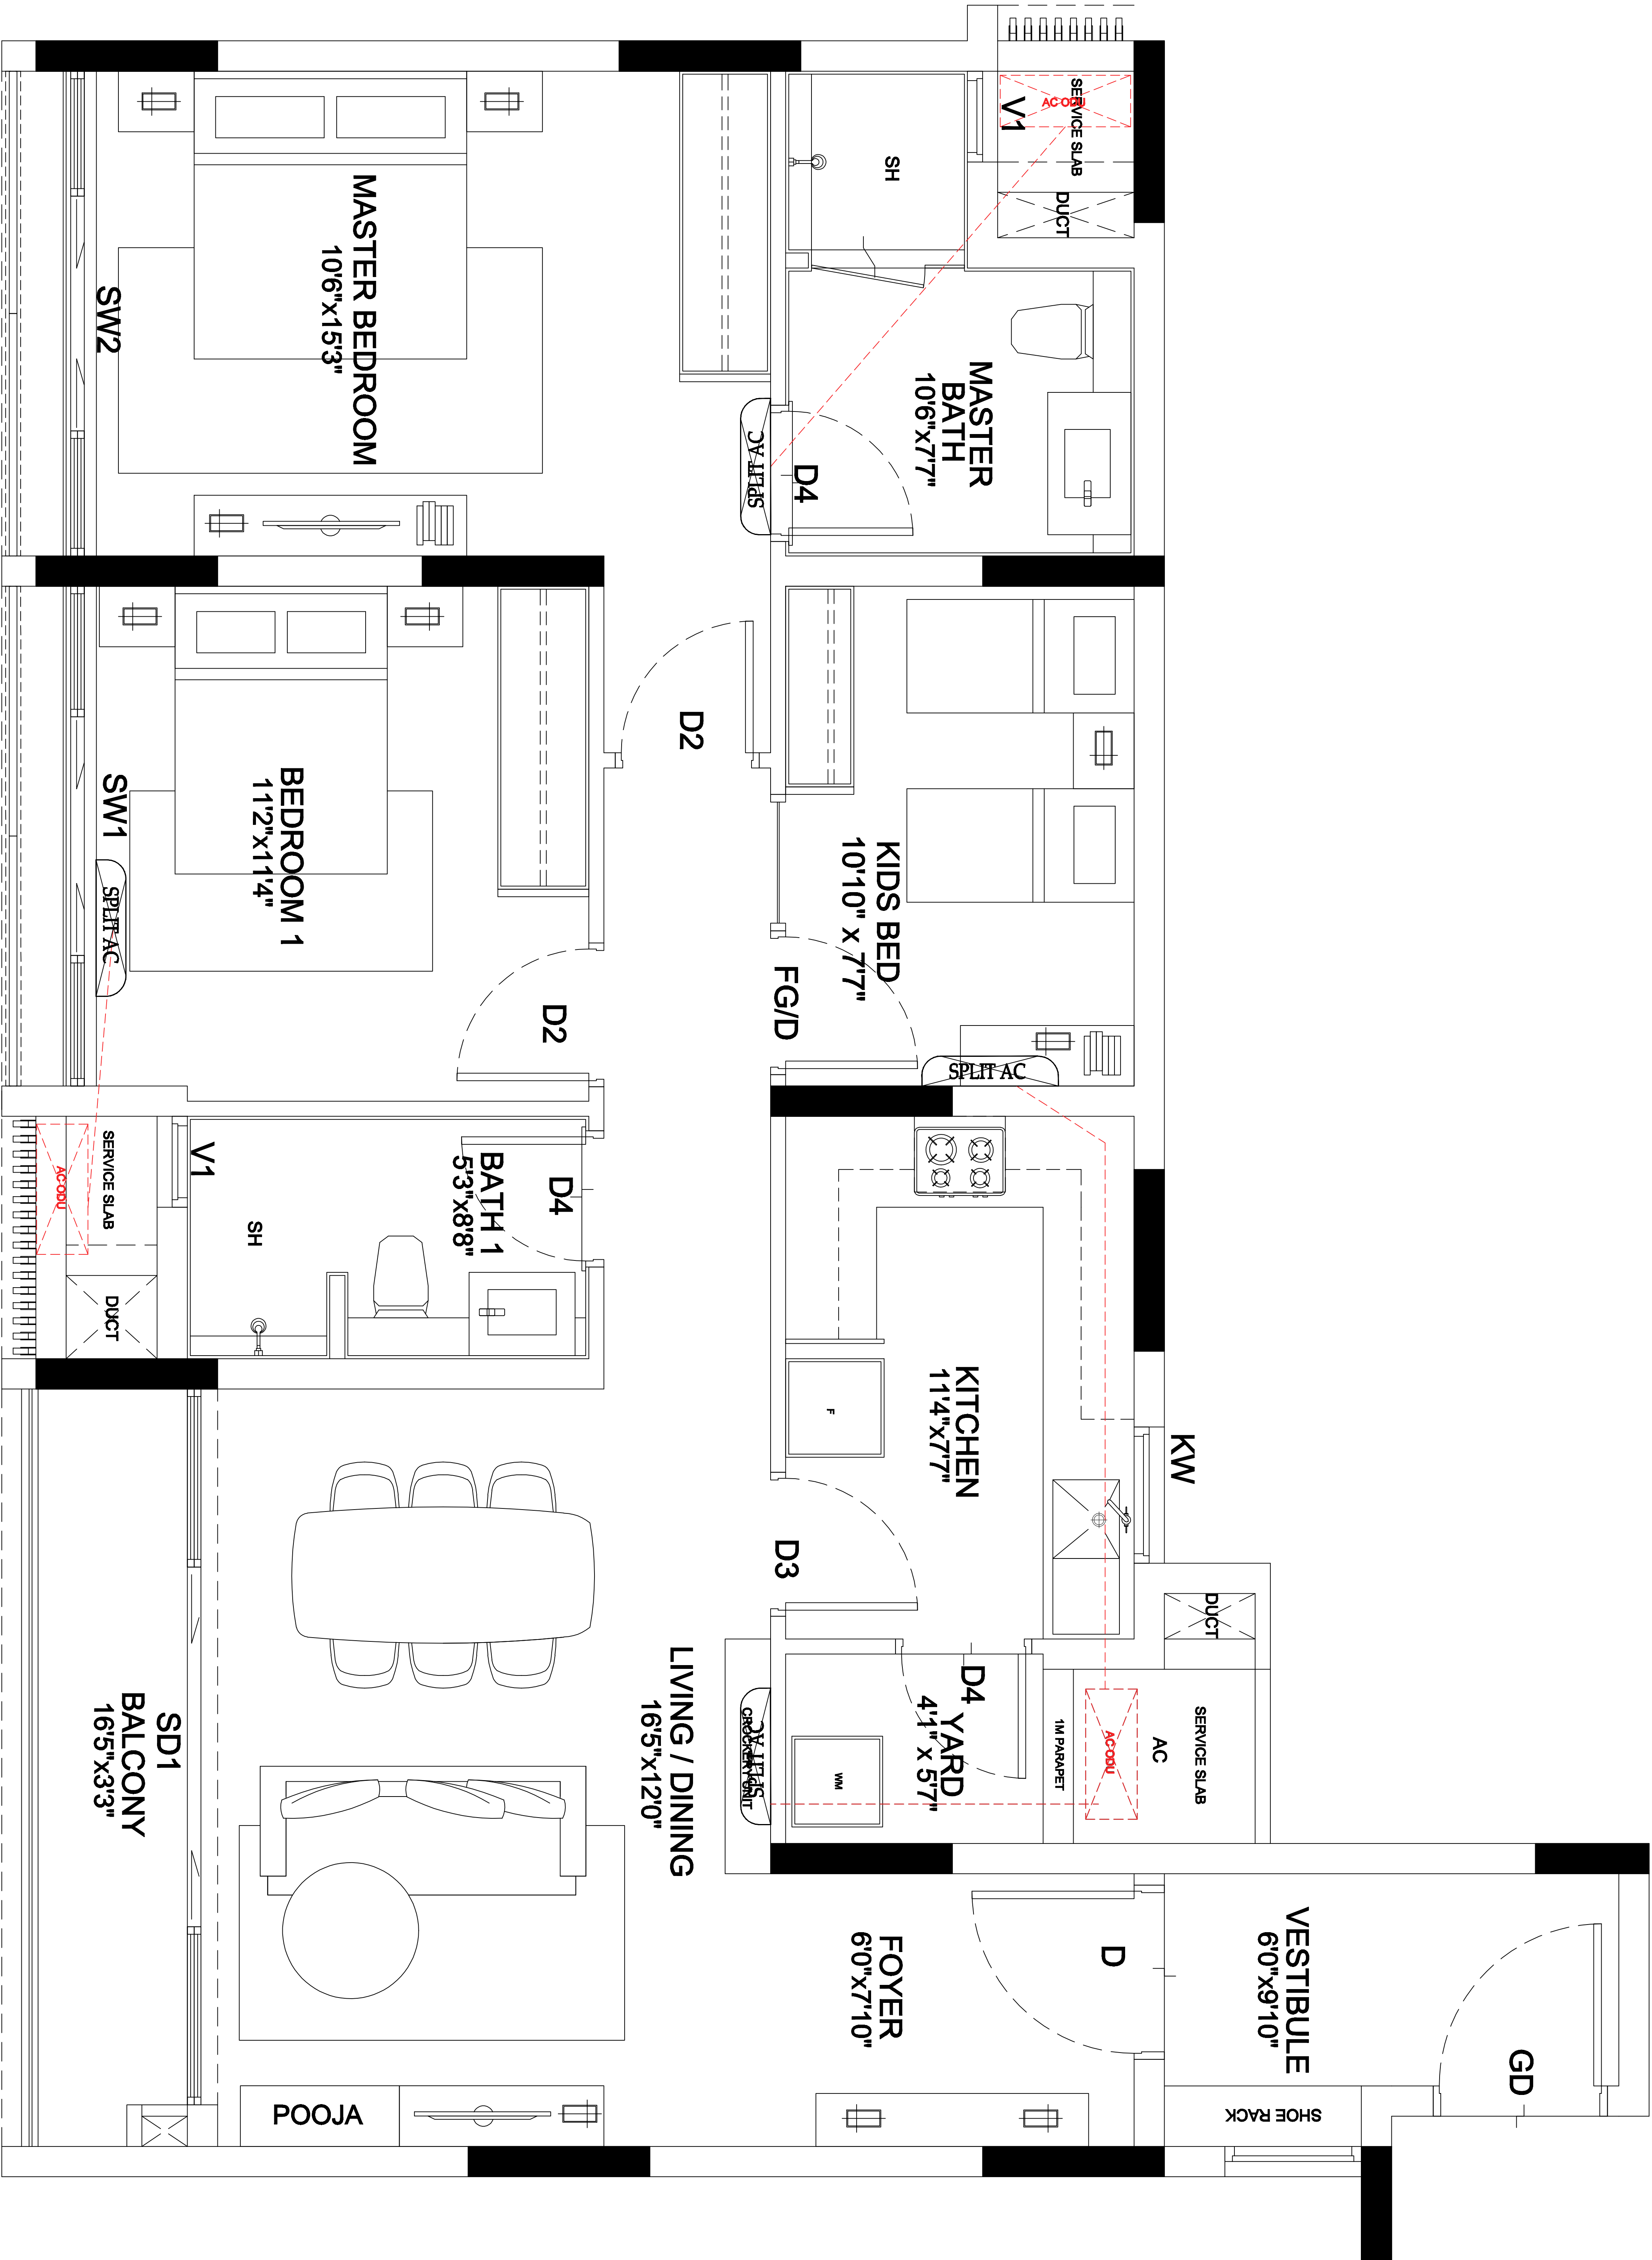

UNIT B2 FLOOR PLAN
1:75

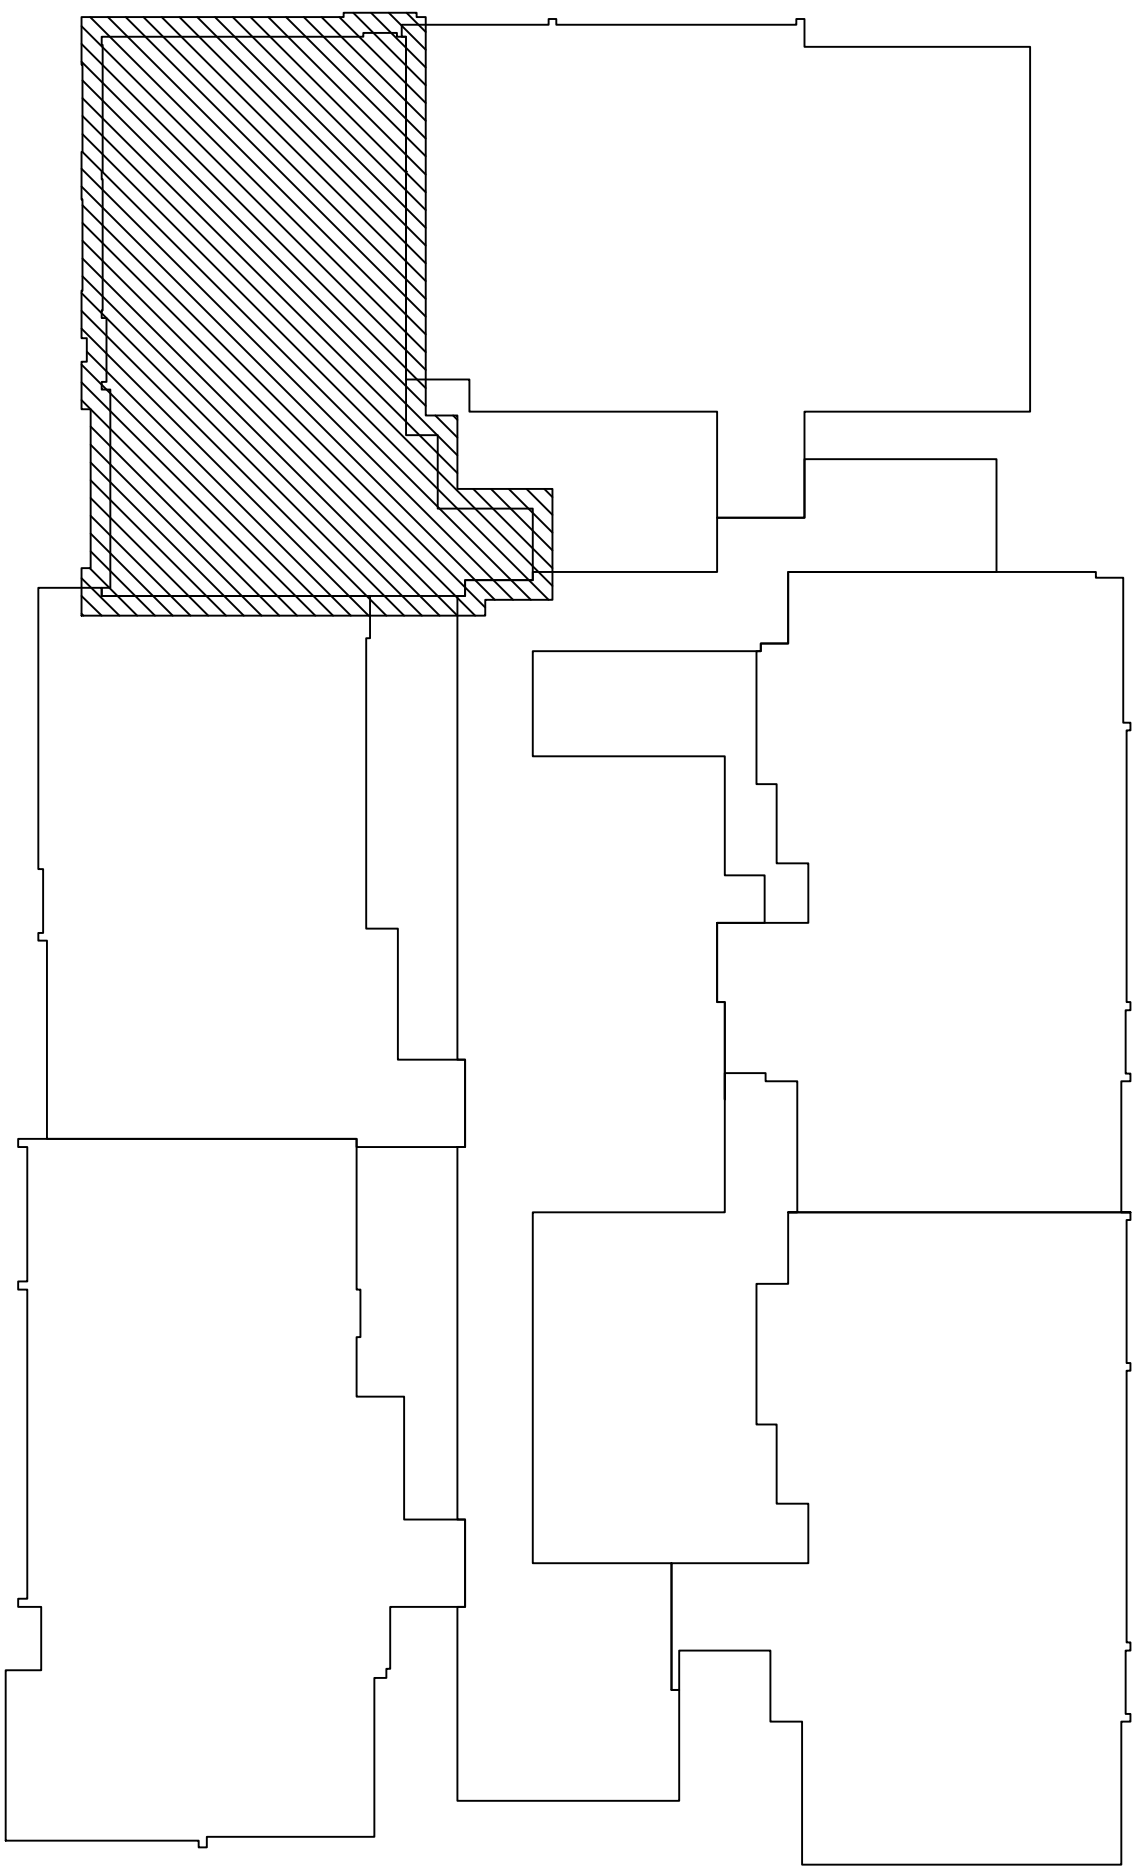

KEYPLAN
TYPICAL FLOOR PLATE
NTS

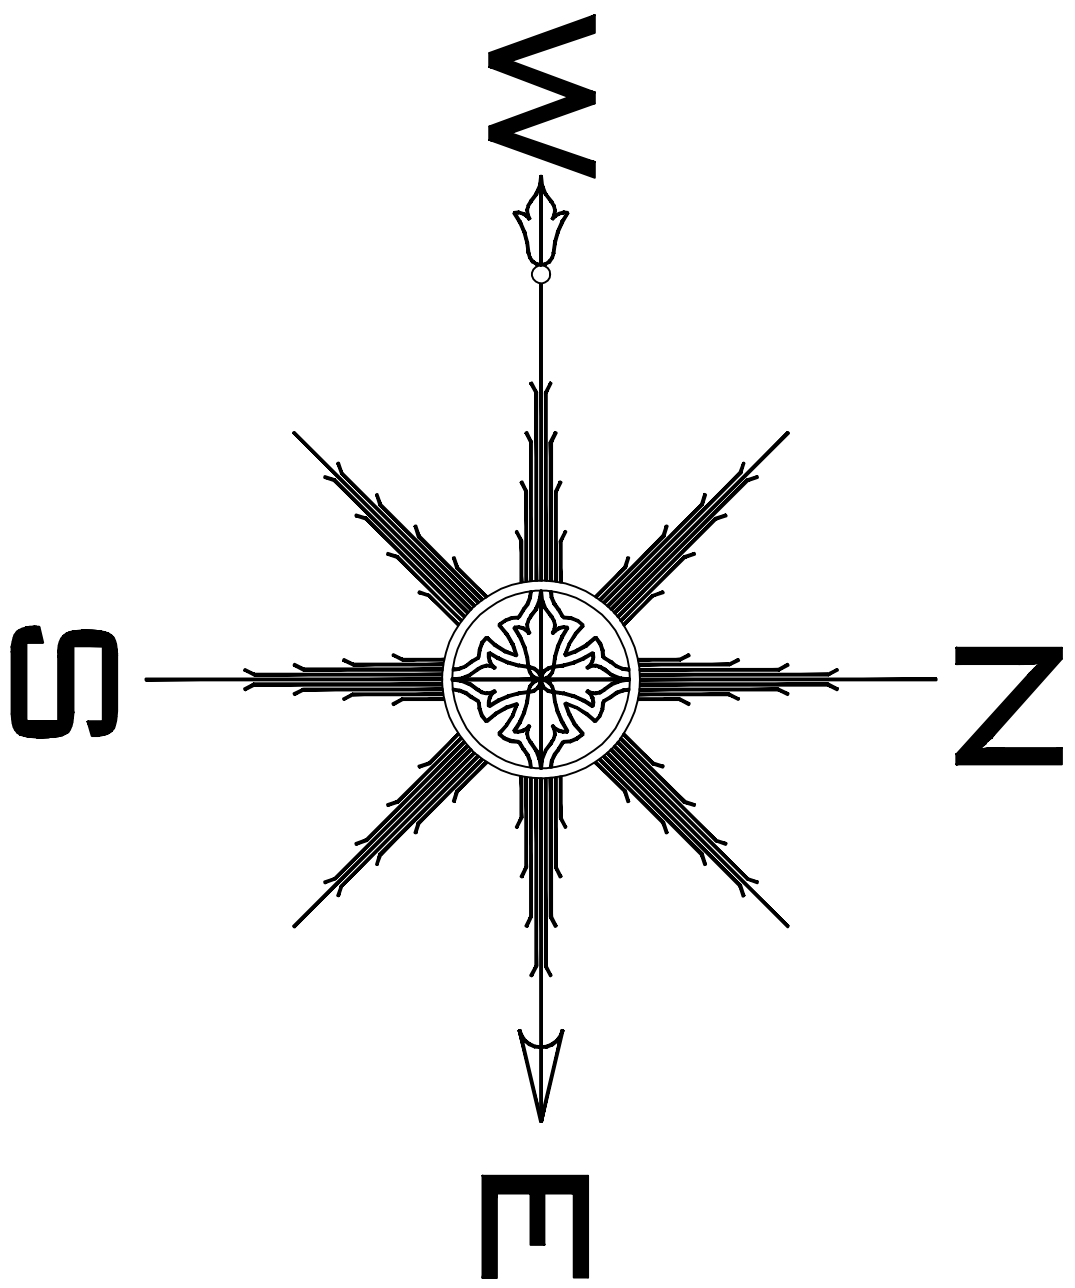



TYPICAL FLOOR PLANS (1ST,3RD,5TH,7TH & 9TH)

SITE ARCHITECTS:

CHANDAR SETHI
ARCHITECTS, PLANNERS & INTERIOR DESIGNERS



JAYANTHI RESIDENCES

TYPICAL FLOOR PLAN
SCALE: 1:250_A3

SUYING METROPOLITAN STUDIO





TYPICAL FLOOR PLANS (2ND,4TH,6TH & 8TH)


SITE ARCHITECTS:
CHANDAR SETHI
 ARCHITECTS, PLANNERS & INTERIOR DESIGNERS




JAYANTHI RESIDENCES
 TYPICAL FLOOR PLAN
 SCALE: 1:250_A3
 BUYING METROPOLITAN STUDIO

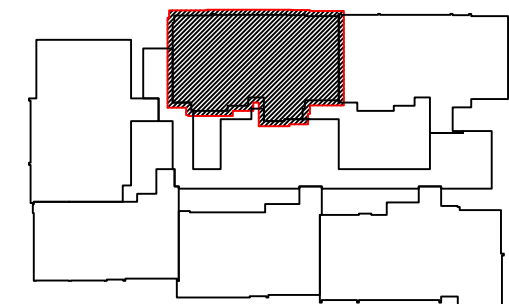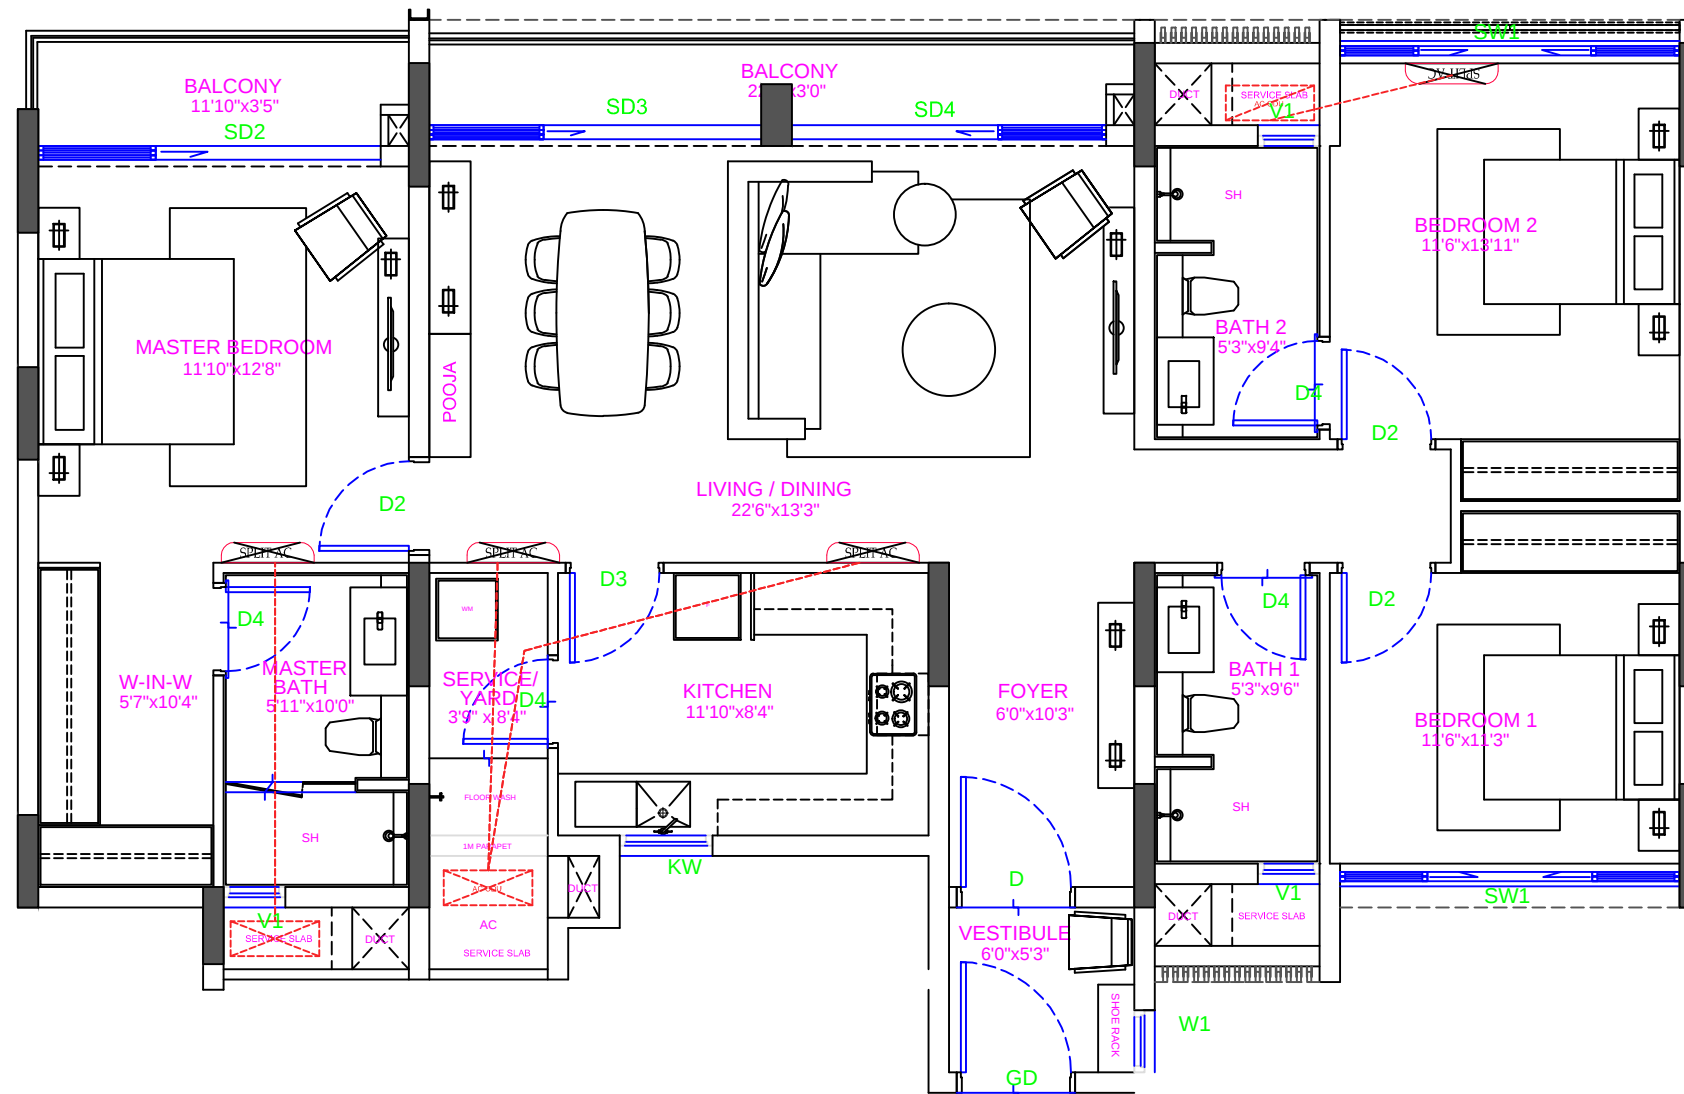


KEYPLAN
TYPICAL FLOOR PLATE
NTS

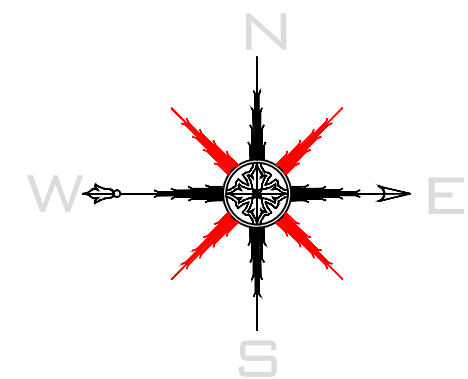

UNIT A2 FLOOR PLAN
1:75

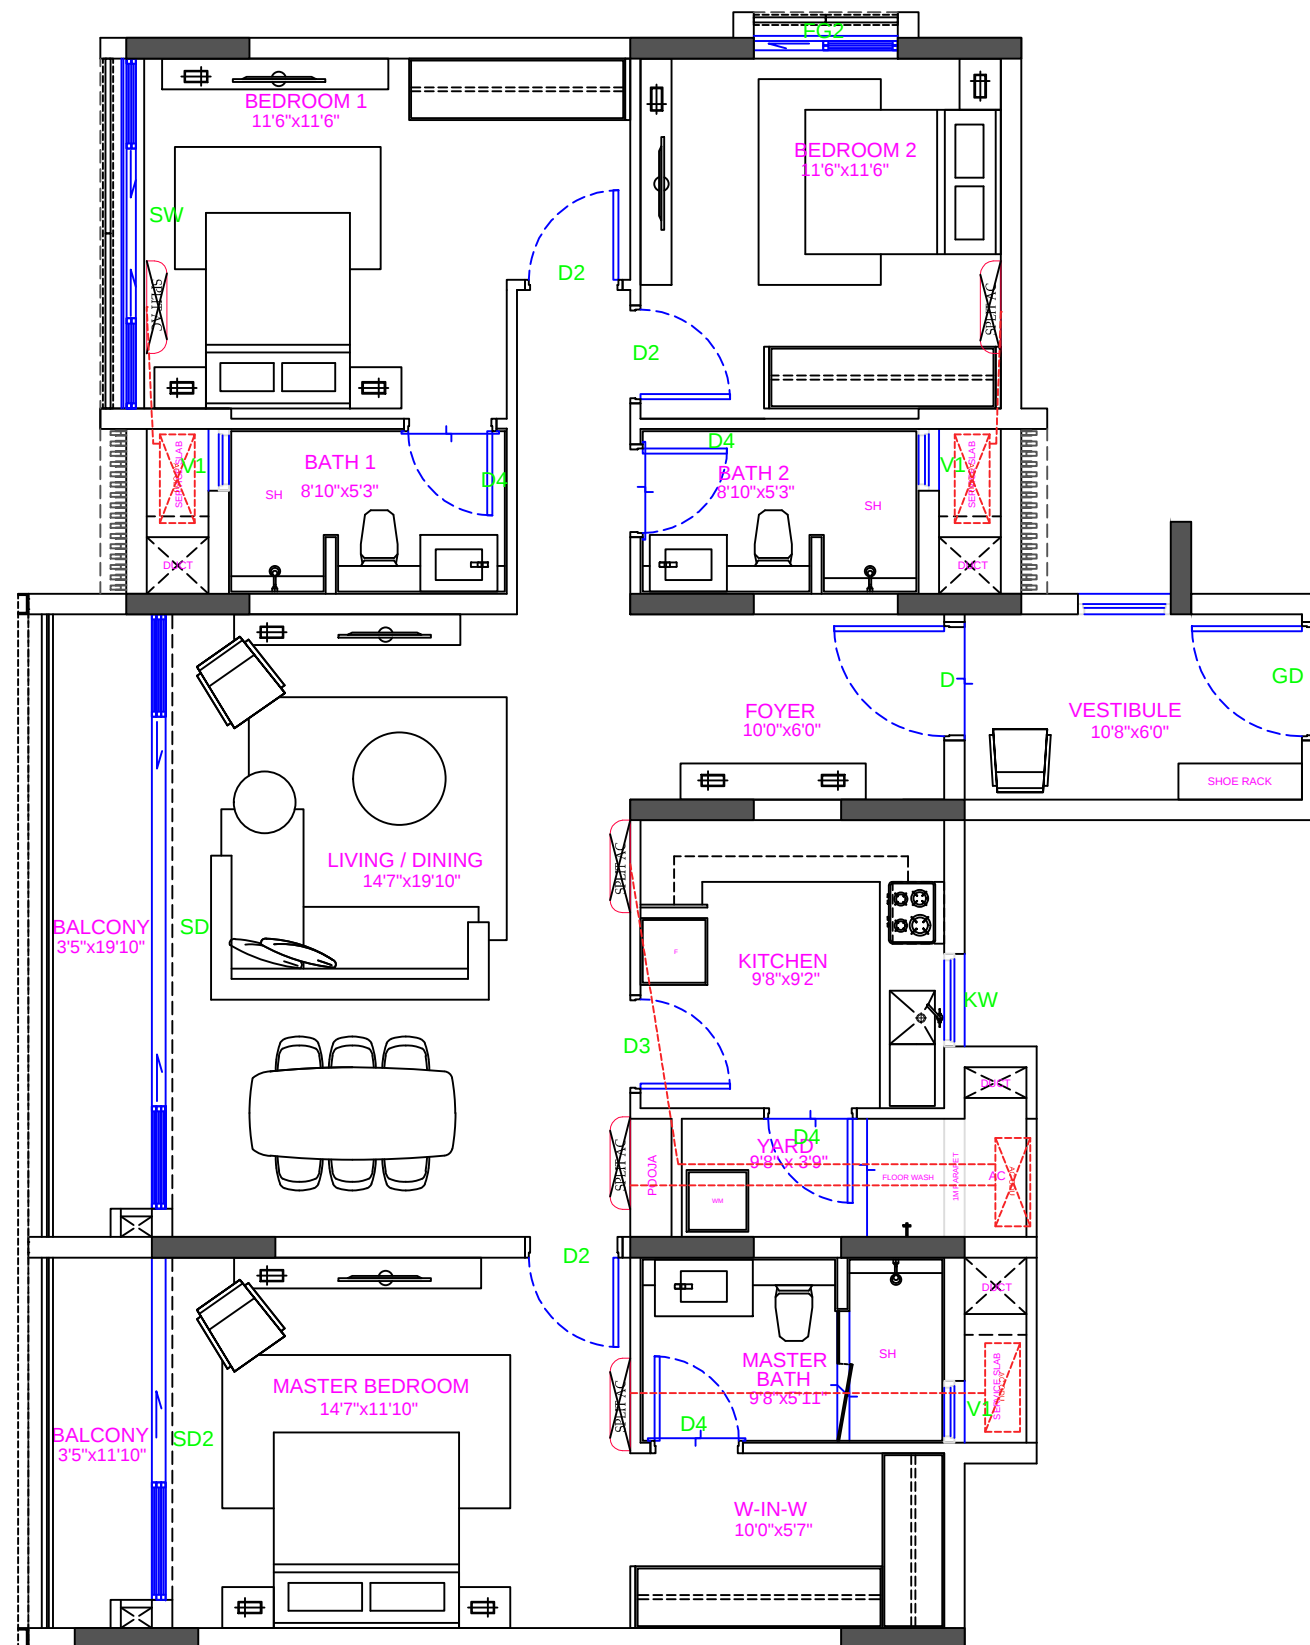

UNIT A1 FLOOR PLAN
1:75

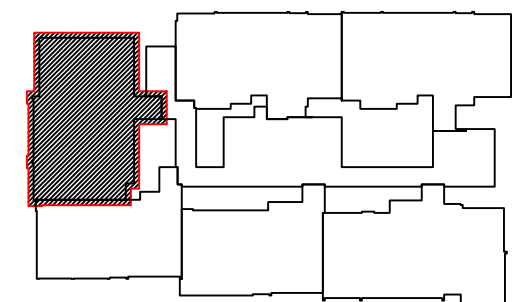

KEYPLAN
TYPICAL FLOOR PLATE
NTS

