




2 BHK LUXURIOUS FLATS

1




Layout Plan

ADJ. F.P. NO.-82
ADJ. O.P.NO:- 63
ADJ. BLOCK.NO:- 1353
30.00 mt.




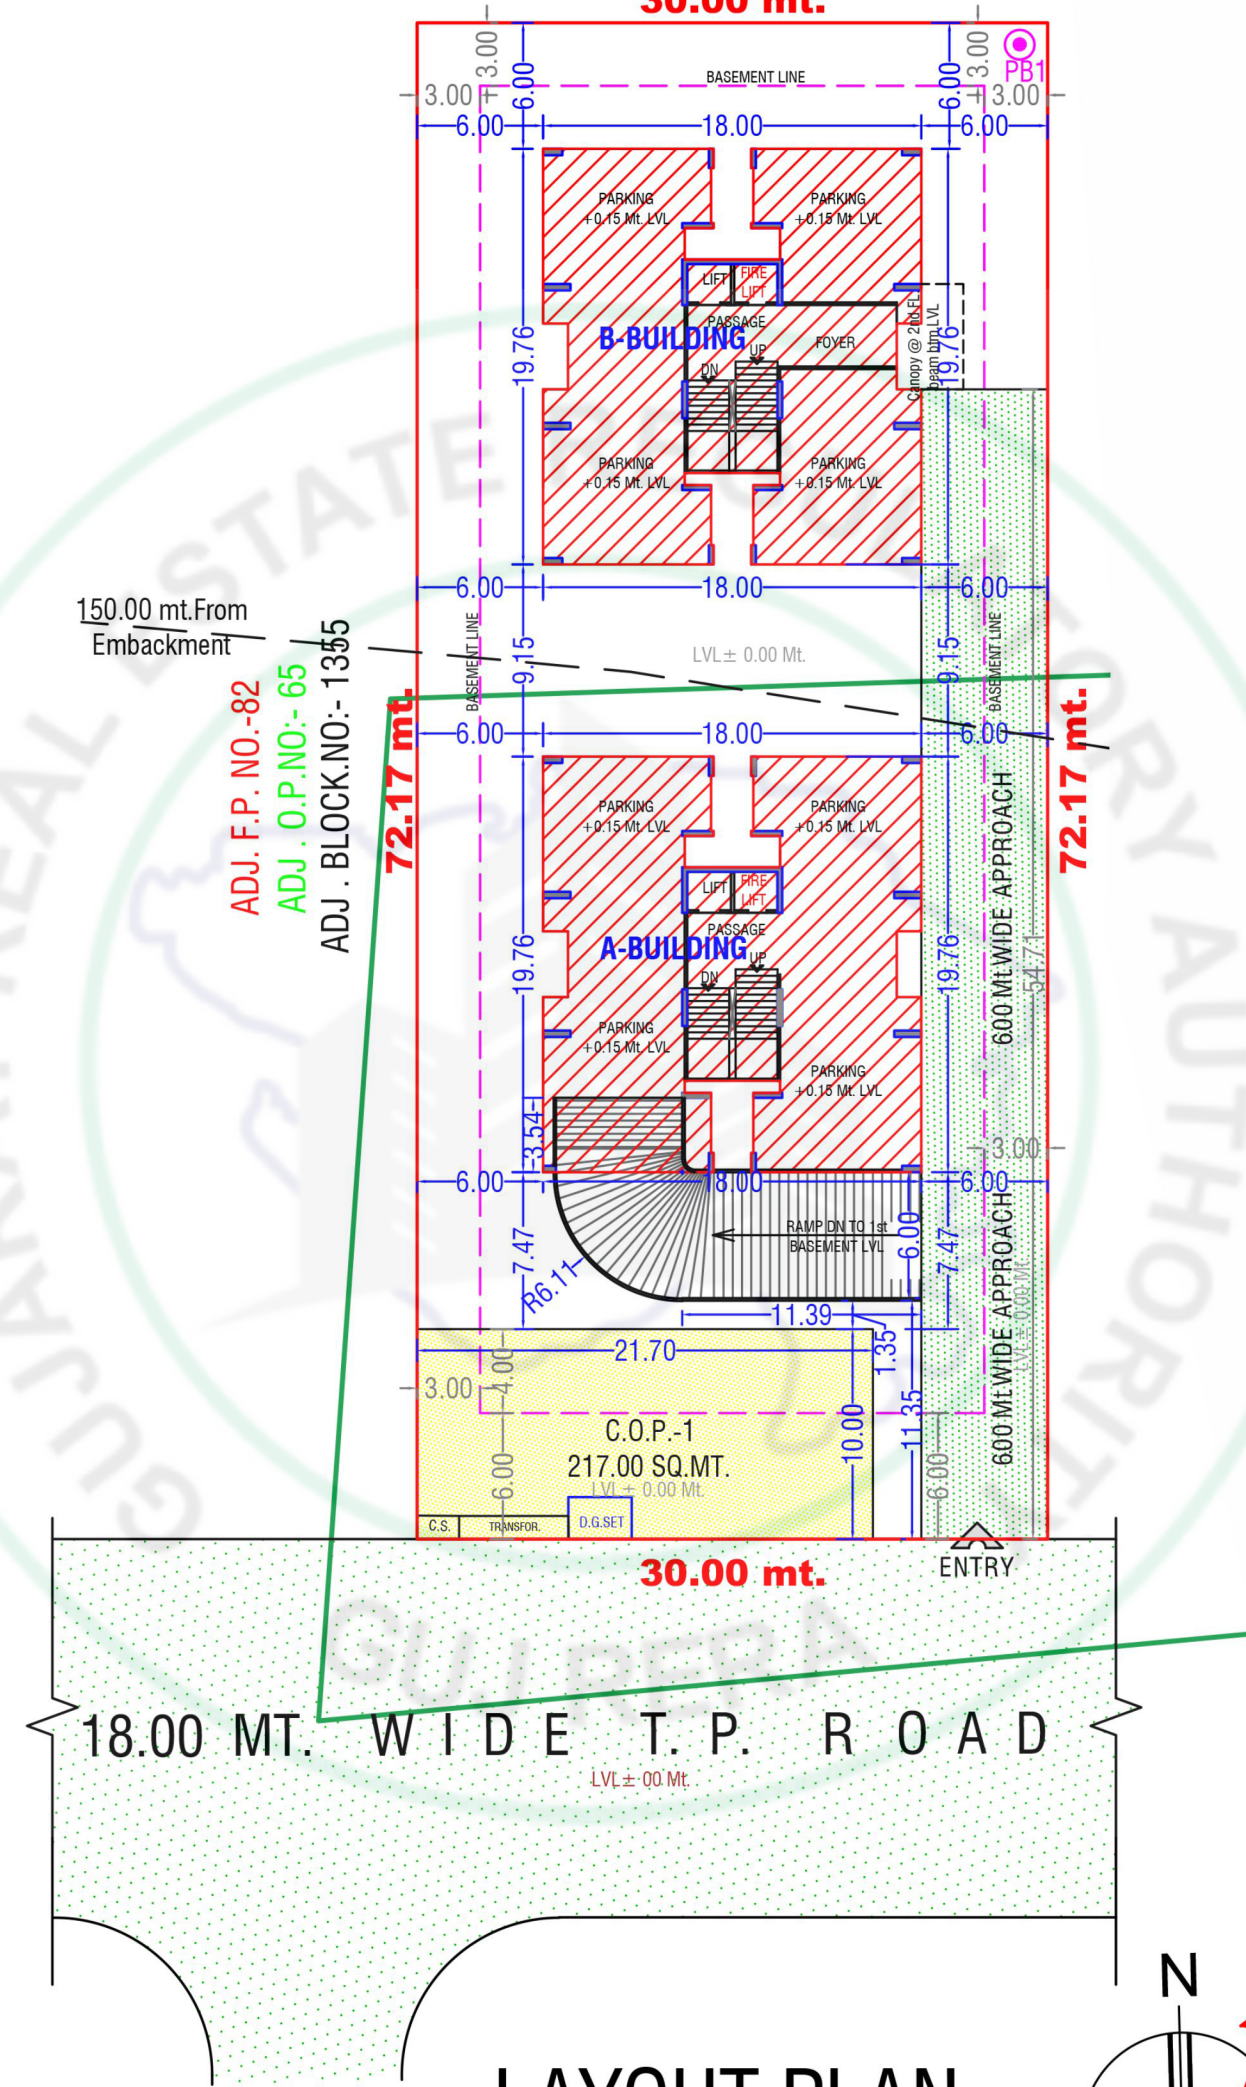


ADJ. F.P. NO.-82
ADJ. O.P.NO:- 65
ADJ. BLOCK.NO:- 1355


LAYOUT PLAN
SCALE : 1 : 400

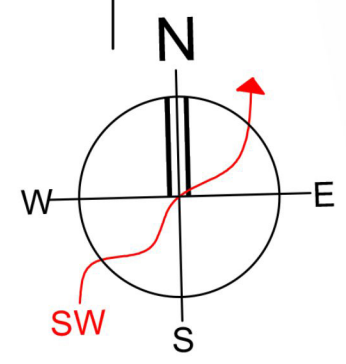


A Building Plan

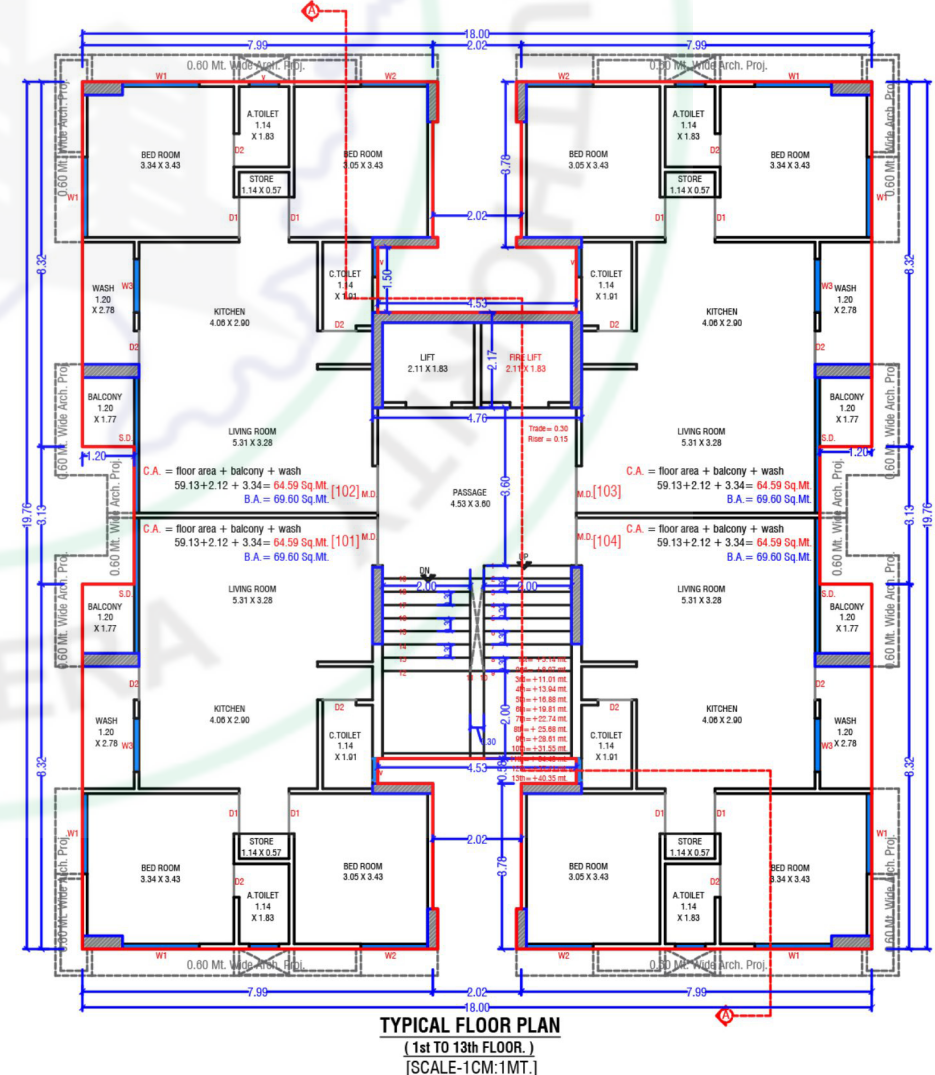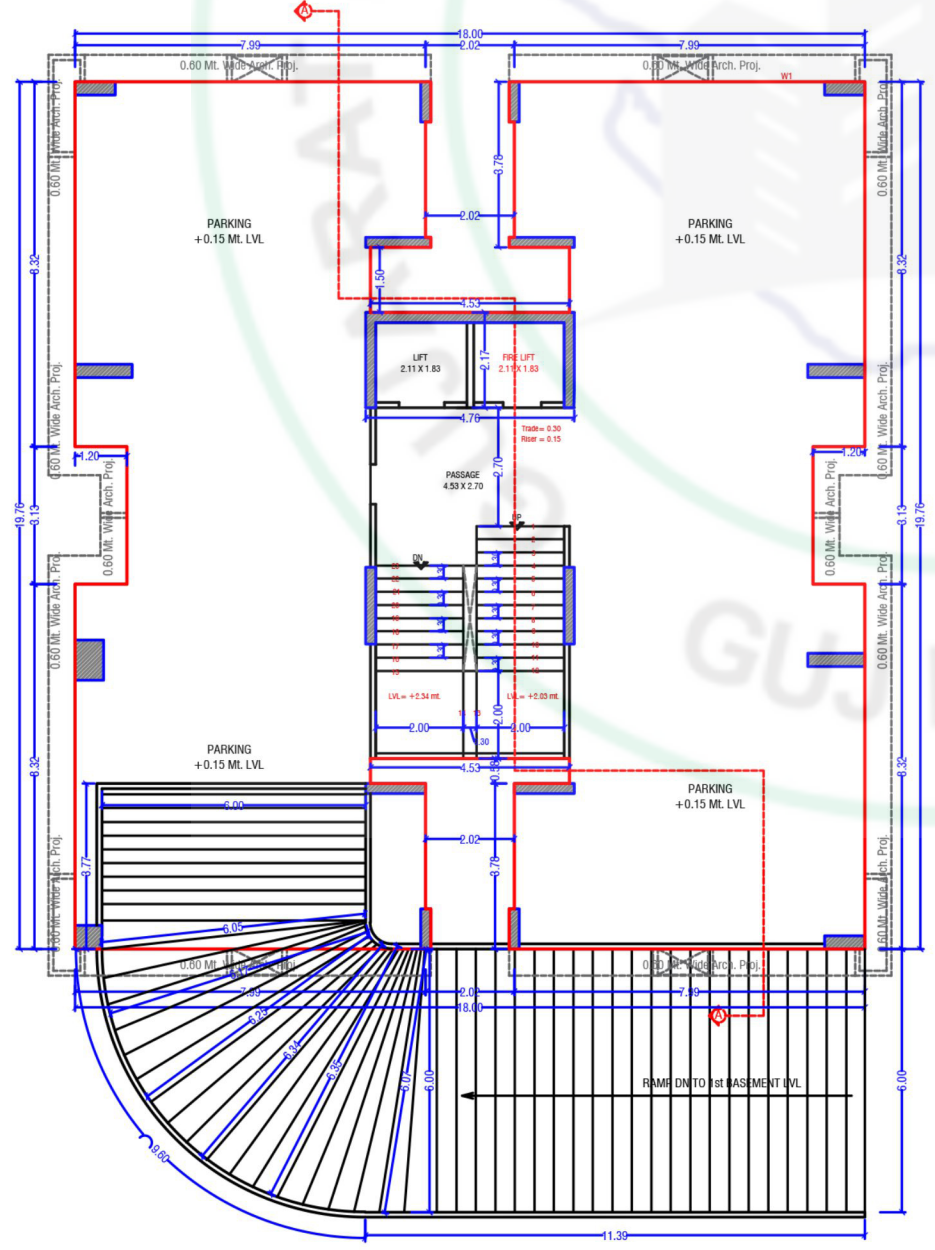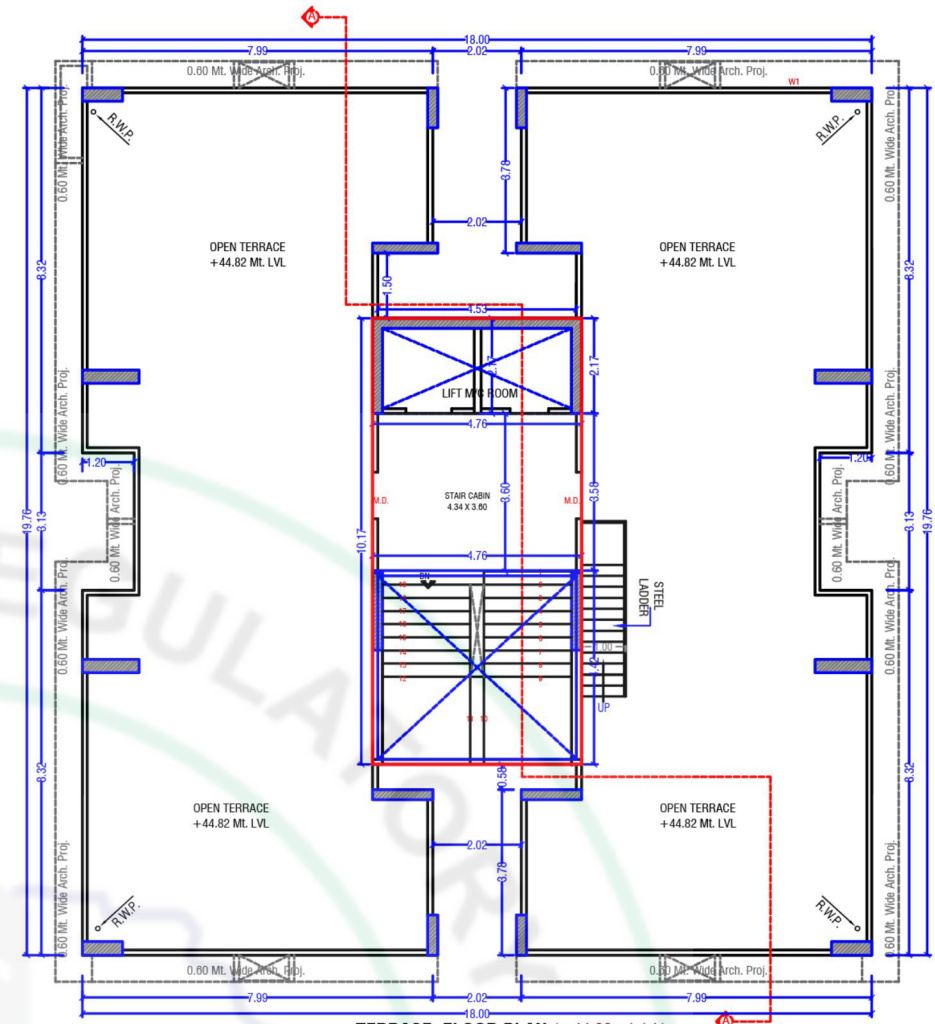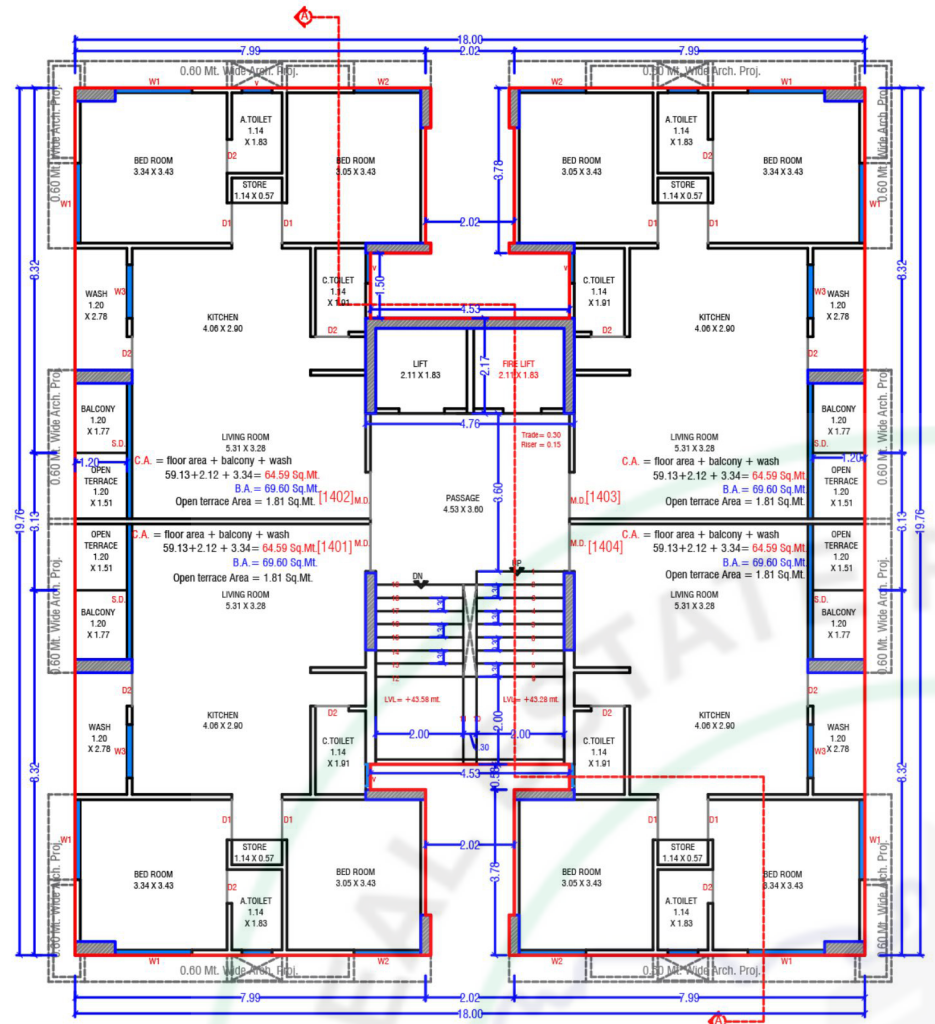


B Building Plan

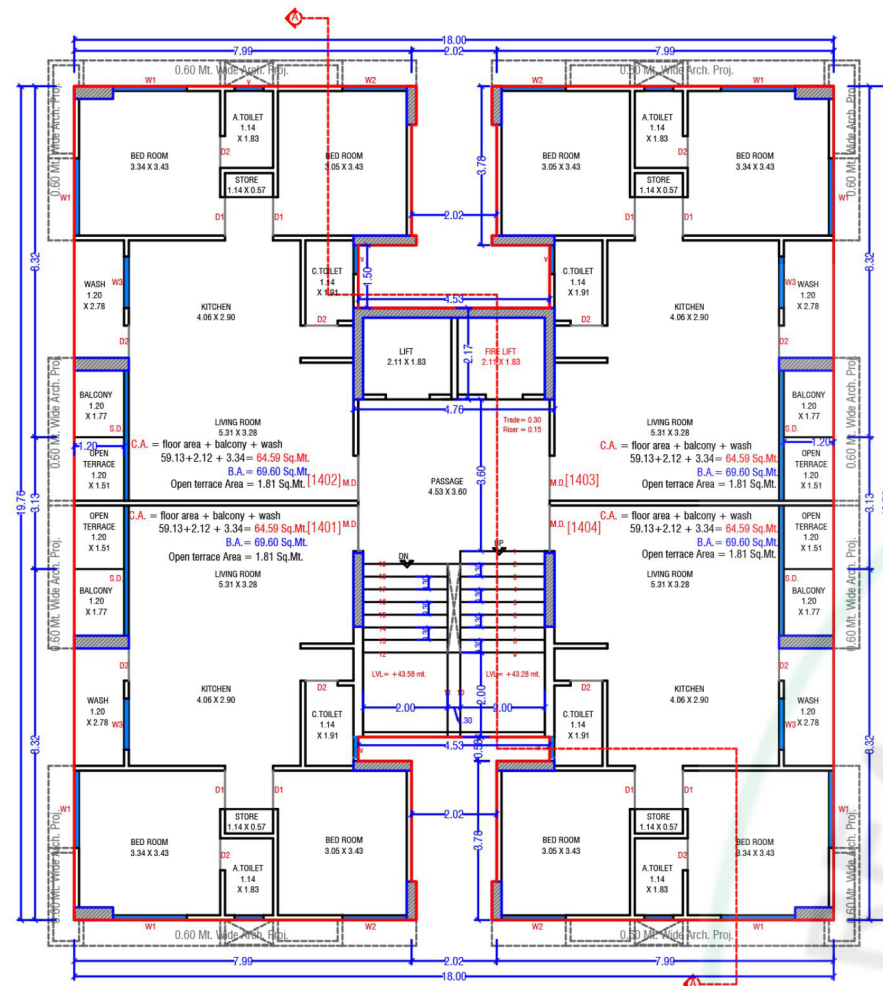


14th FLOOR PLAN (+41.89 mt. lv.)
[SCALE-1CM:1MT.]

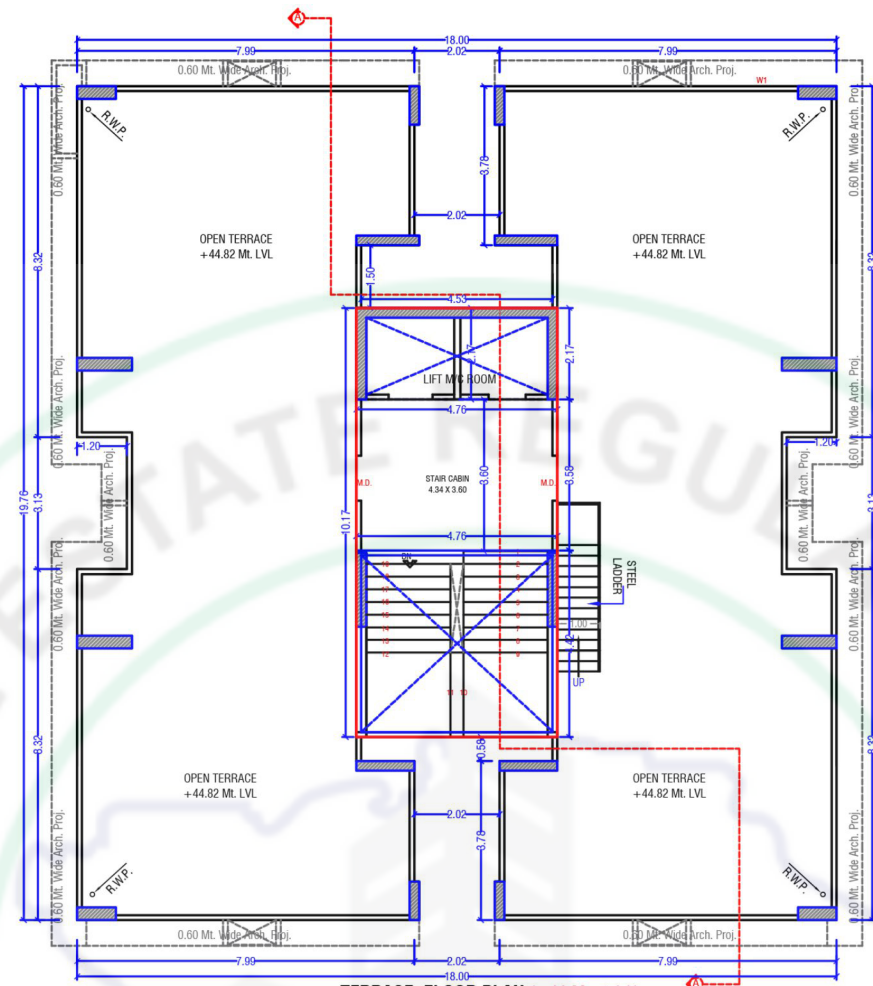


TERRACE FLOOR PLAN (+44.82 mt. lv.)
[SCALE-1CM:1MT.]

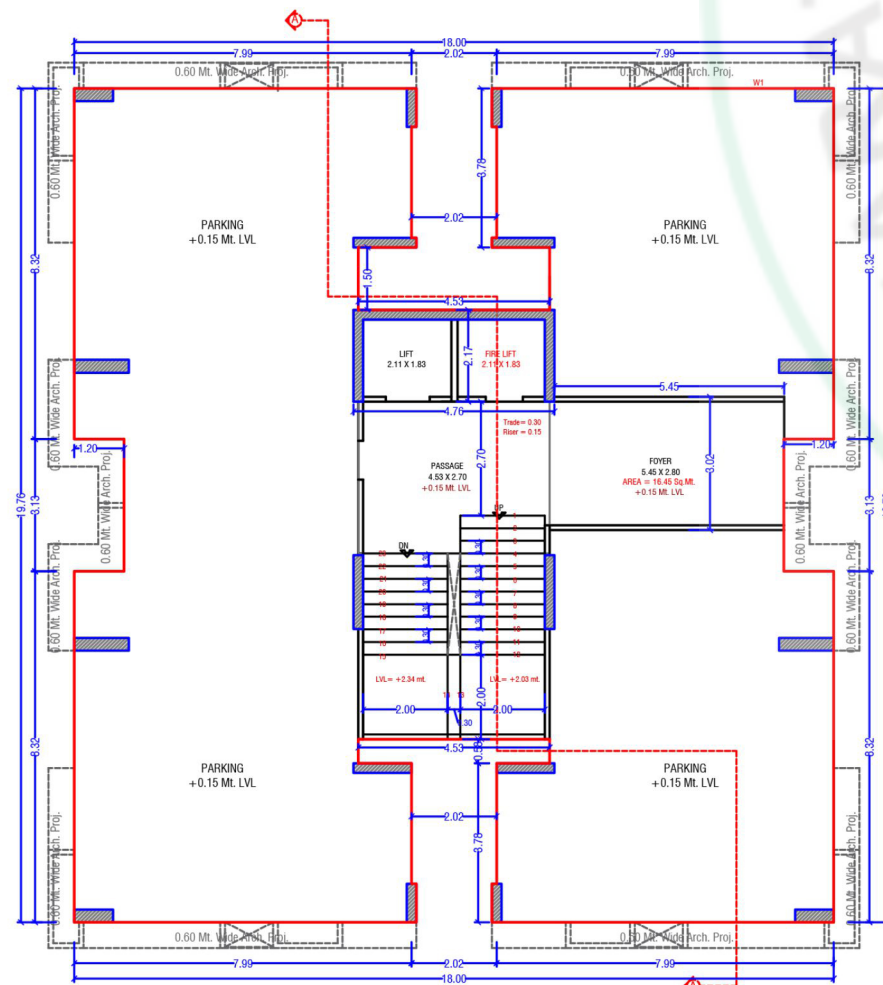

GROUND FLOOR PLAN (+0.15 mt. lv.)
[SCALE-1CM:1MT.]



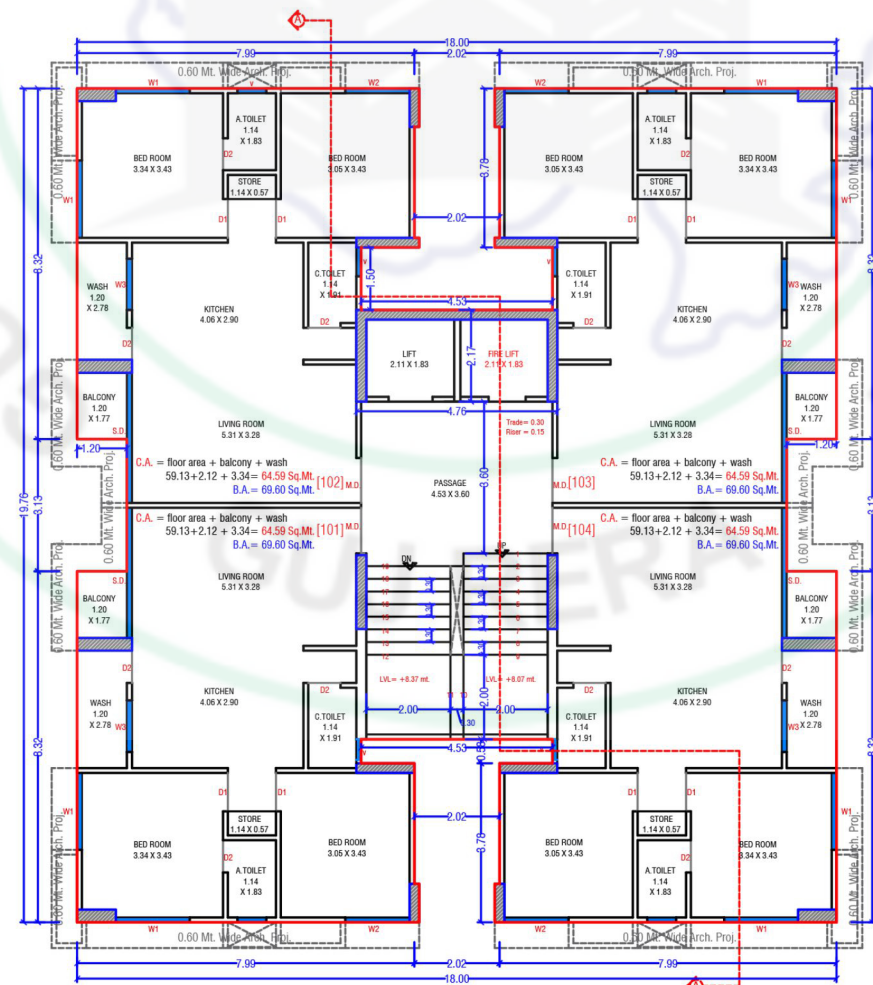


TYPICAL FLOOR PLAN
(1st, 3rd to 13th floor.)
[SCALE-1CM:1MT.]

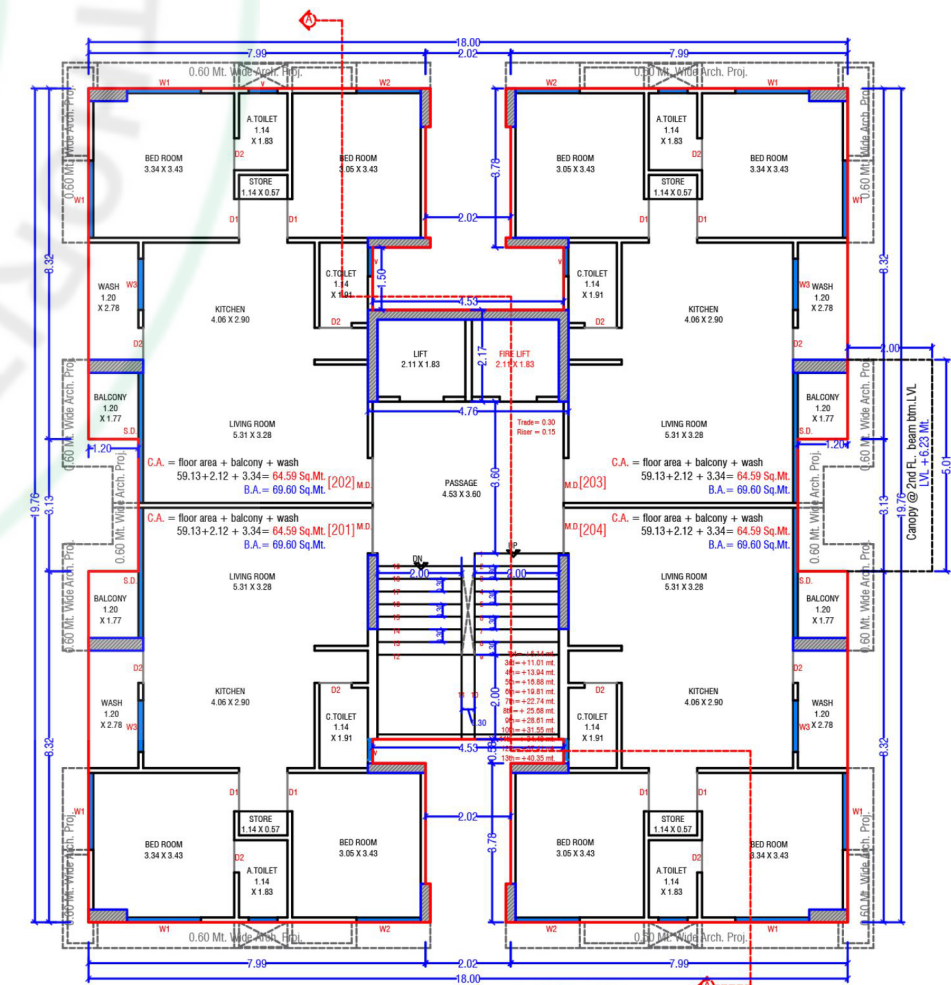

2nd FLOOR PLAN (+6.68 mt. lv.)
[SCALE-1CM:1MT.]

Parking Plan

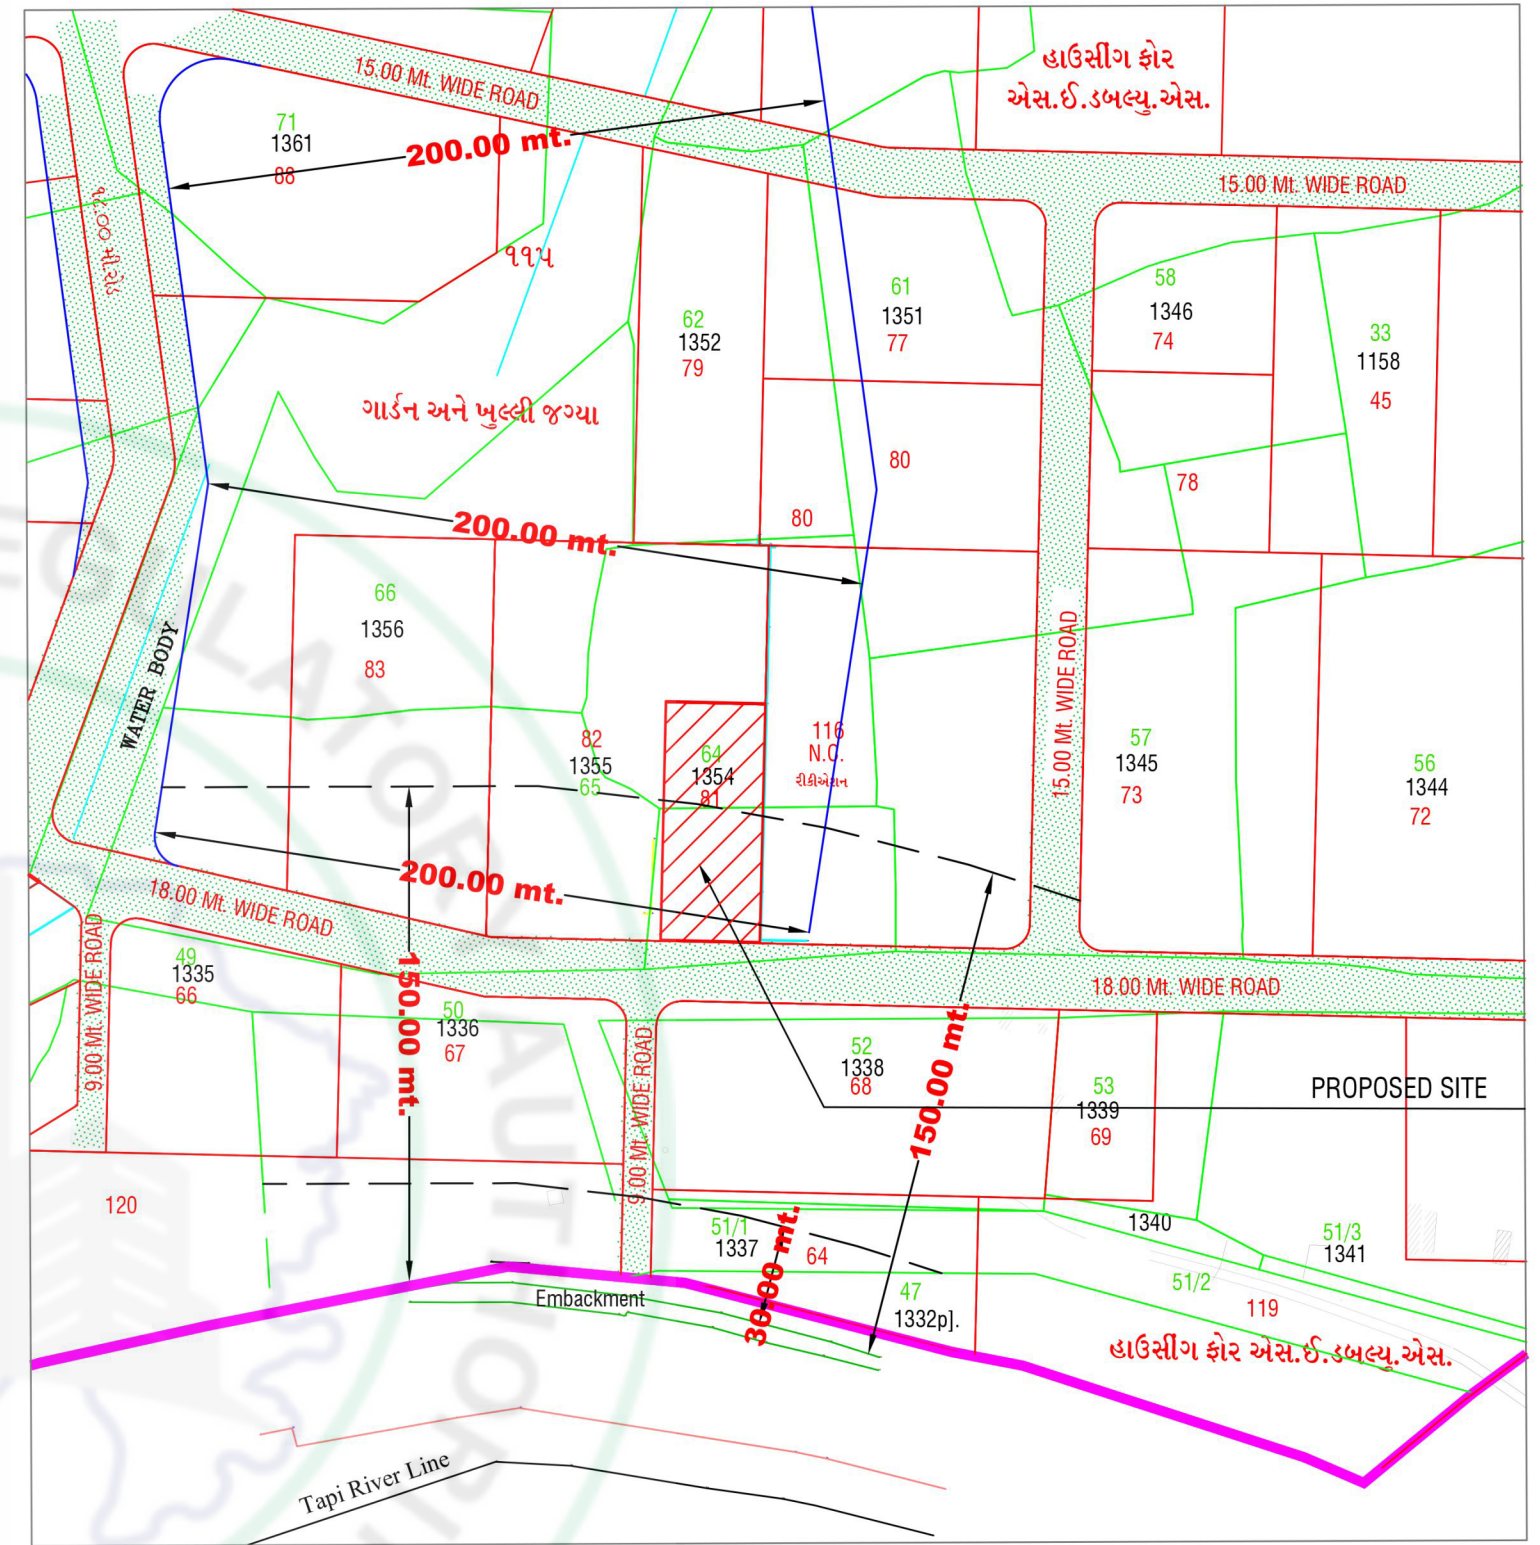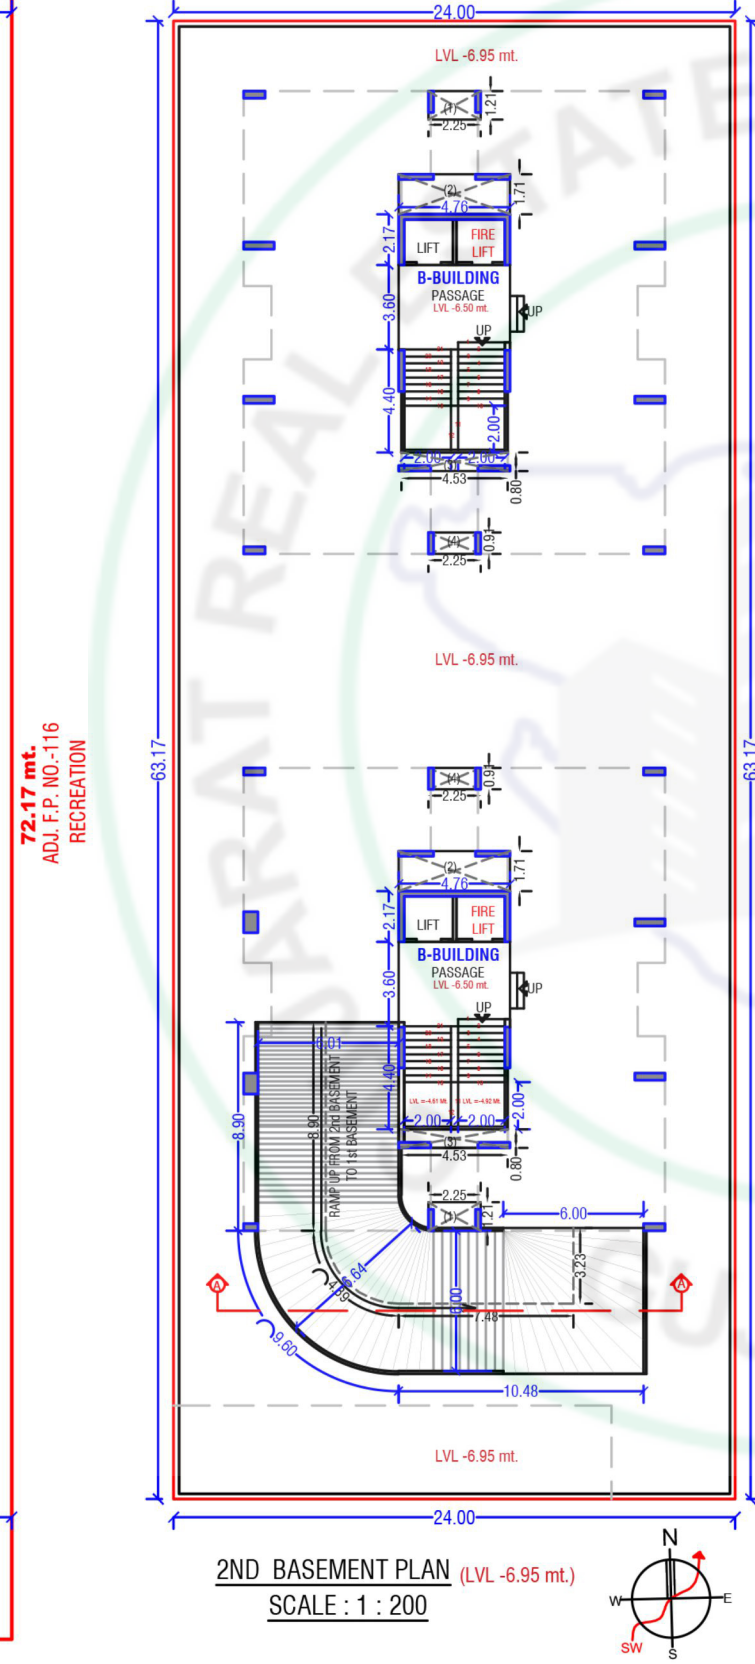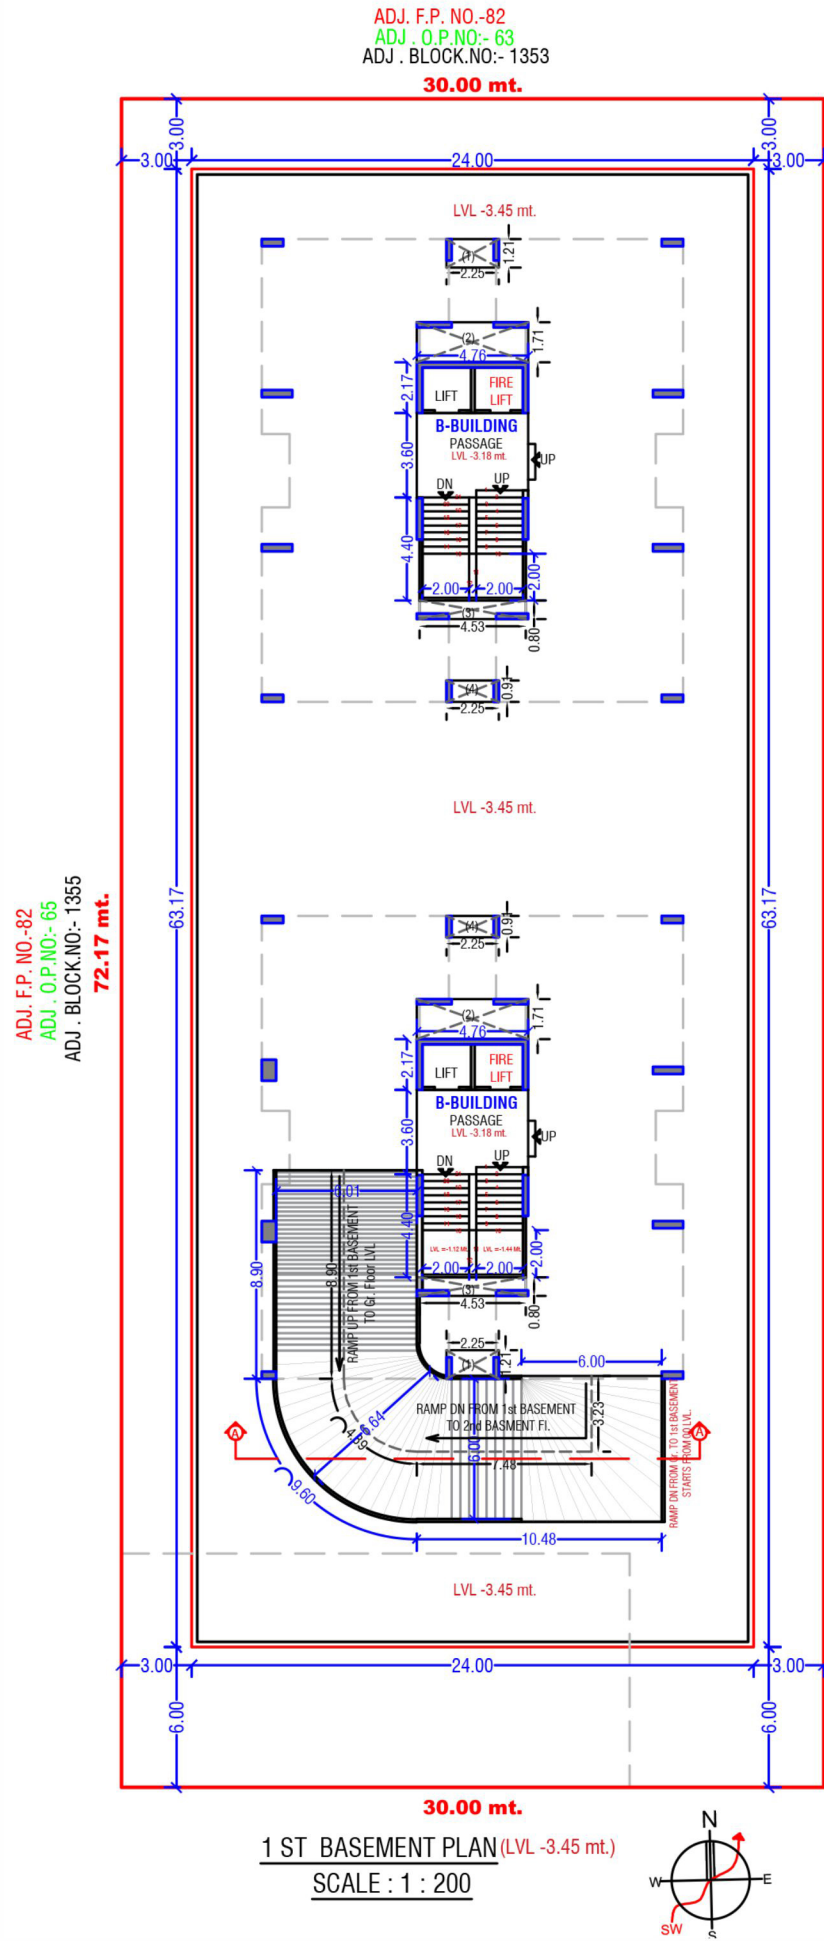

સુવિધાઓ

- વિટ્રીફાઈડ ટાઈલ્સ ફ્લોરિંગ
- પોલીશ ગ્રેનાઈટ પ્લેટફોમ, લીંટલ લેવલ સુધી ટાઈલ્સ
- દરવાજા ફલશ ડોર
- બાથરૂમ / ટોઈલેટ ડેકોરેટીવ ટાઈલ્સ લીંટલ લેવલ સુધી
- ઇલેક્ટ્રીફિકેશન : સ્ટાન્ડર્ડ કન્સીલ્ડ ઇલેક્ટ્રીક ફિટિંગ
- ગ્રાઉન્ડ ફ્લોર તથા બેઝમેન્ટ પાર્કિંગની સુવિધા
- આઈ.એસ.આઈ. કંપની ની સ્ટાન્ડર્ડ લીફ્ટ
- ફાયર સેફ્ટી

A Project By :-



**"SHATABDI ENCLAVE" TP-37, FP-81 , Block No. 1354/1,
Opp. Rivanta River View, NEW KATARGAM, VARIAV, SURAT**

CONTACT : 98258 00024

ARCHITECT



STRUCTURE DESIGNER

