


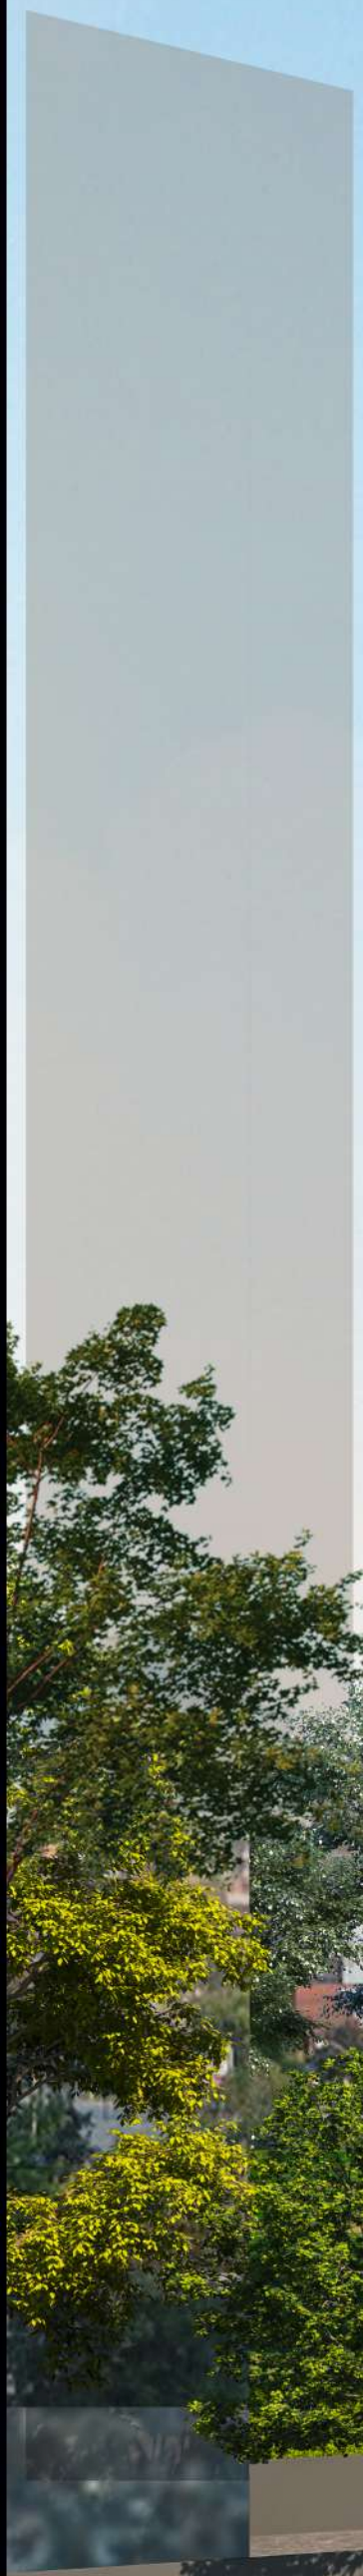

PUNIT IMPERIA






PUNIT EMPERIA



PUNIT IMPERIA

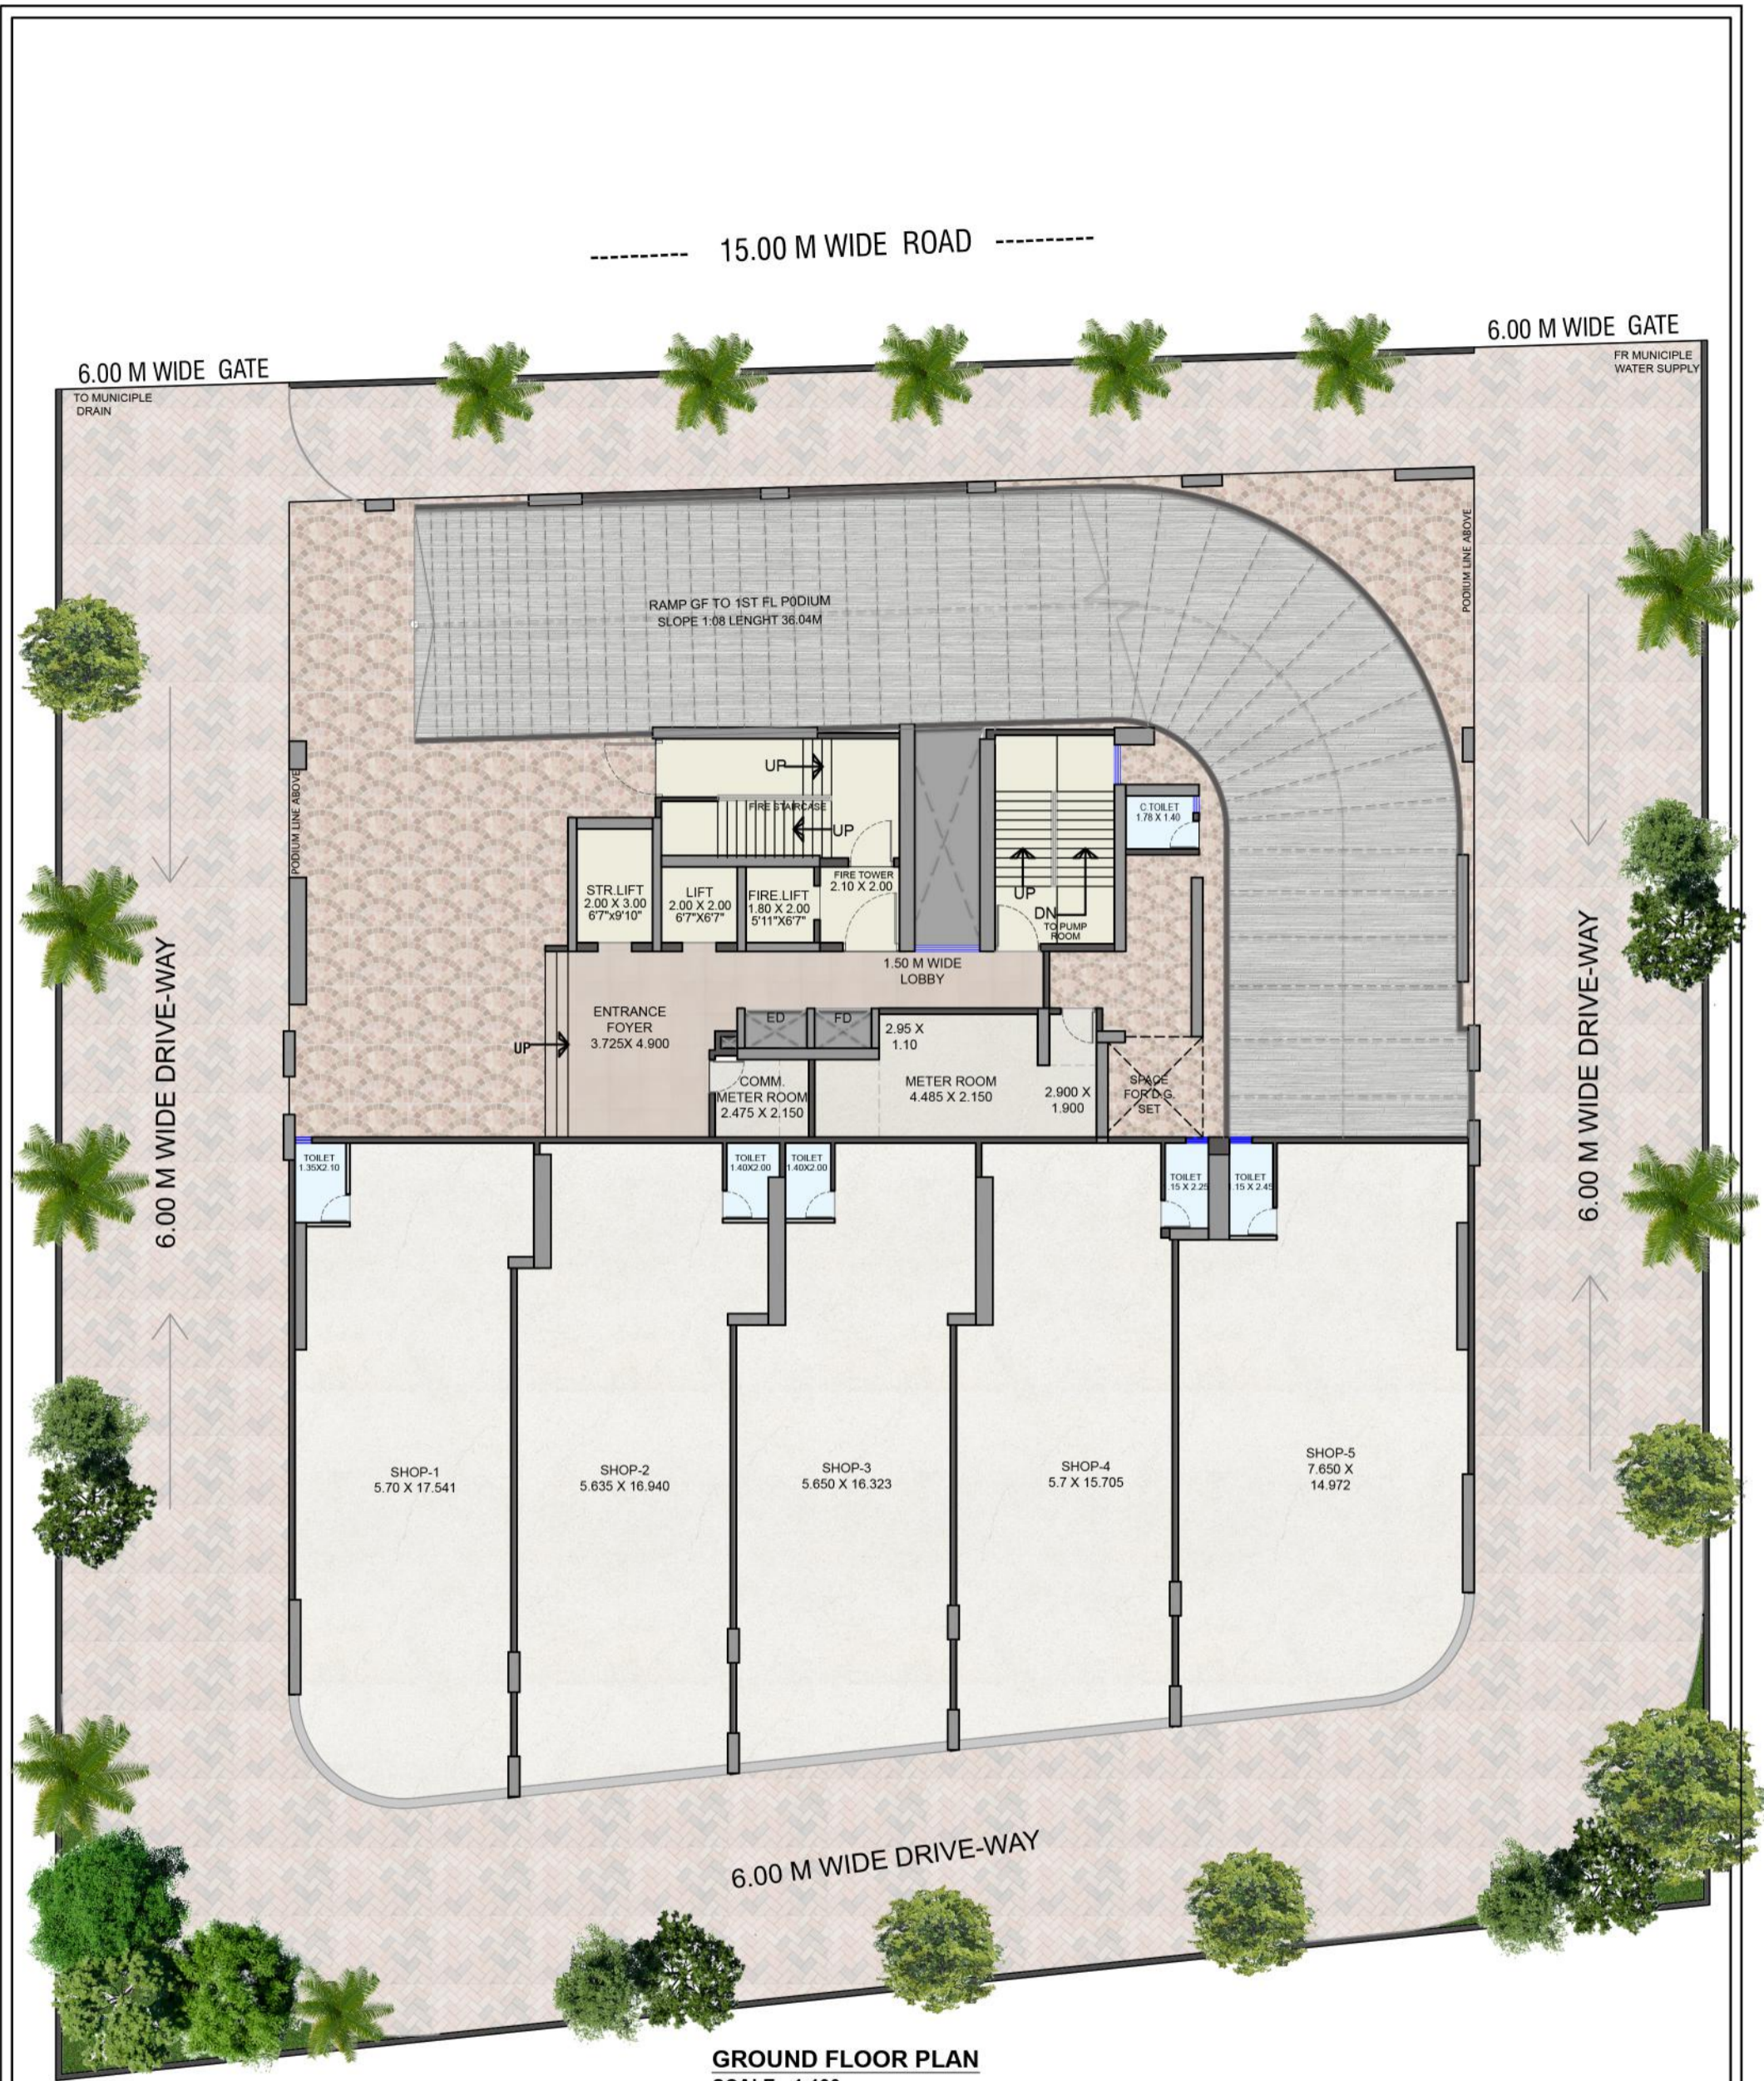


GROUND FLOOR PLAN
SCALE:- 1:100

• **NOTE:** THIS IS ONLY CONCEPTUAL LAYOUT PLAN, THIS PLAN'S VALIDITY SUBJECT TO THE APPROVAL FROM THE LOCAL AUTHORITY.

• ALL SIZE'S ARE FROM UNFINISHED WALL TO WALL.
• DIMENSIONS SHOWN IN FEET AND INCHES ARE ROUND OFF.
• NO ELEVATION FEATURES ARE SHOWN IN THE DRAWING IT WILL BE INCORPORATED AT THE TIME OF EXECUTION.


• **ACTUAL SIZE OF THE FINISHED UNIT MIGHT BE LESSER THAN SHOWN DUE TO PLASTERING, STRUCTURAL MEMBERS, COLUMN OFFSETS AND BEAM OFFSETS.**

DEVELOPER	SHEET CONTENT	PROJECT SITE ADDRESS	DATE	NORTH	ARCHITECT
	GROUND FLOOR	PROPOSED RESIDENTIAL CUM COMMERCIAL BUILDING ON PLOT NO. 27D, SECTOR NO. -19, AT KHARGHAR, TAL. PANVEL, DIST. RAIGAD.	03/01/2025		
			SHEET NO.		
			1/7		

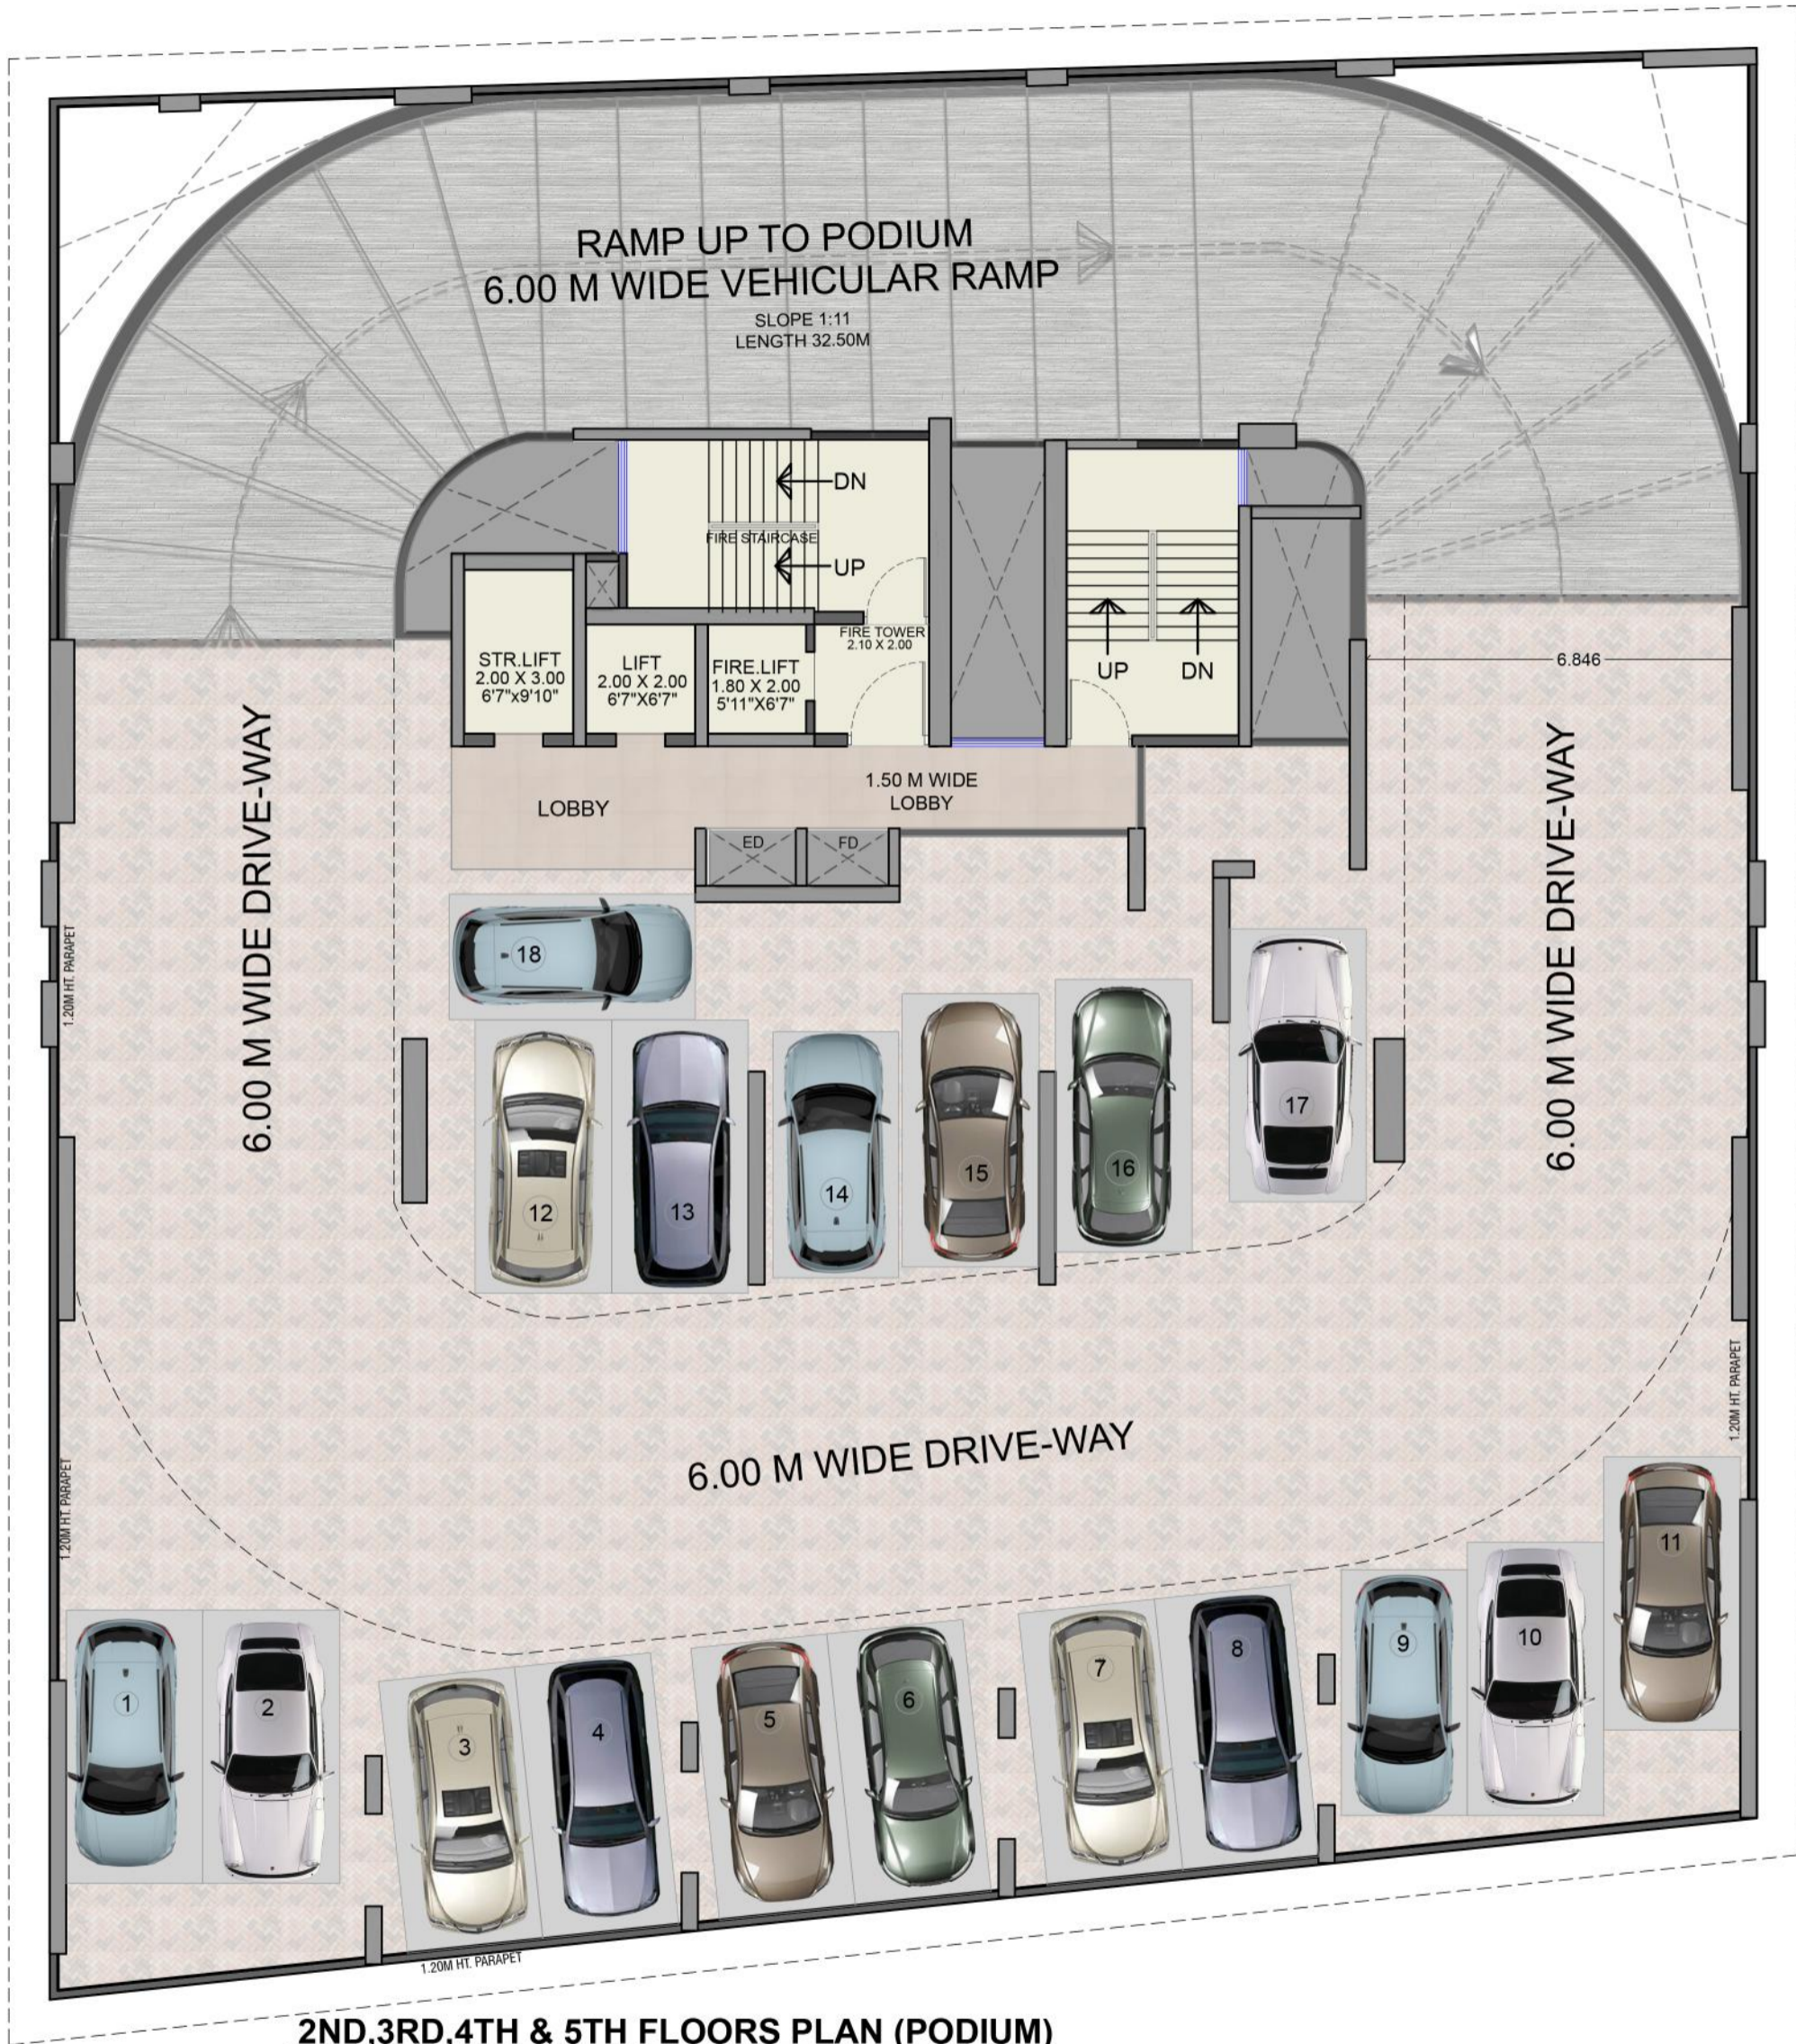

2ND,3RD,4TH & 5TH FLOORS PLAN (PODIUM)
SCALE:- 1:100

<p>• NOTE: THIS IS ONLY CONCEPTUAL LAYOUT PLAN, THIS PLAN'S VALIDITY SUBJECT TO THE APPROVAL FROM THE LOCAL AUTHORITY.</p>		<p>• ALL SIZE'S ARE FROM UNFINISHED WALL TO WALL. • DIMENSIONS SHOWN IN FEET AND INCHES ARE ROUND OFF. • NO ELEVATION FEATURES ARE SHOWN IN THE DRAWING IT WILL BE INCORPORATED AT THE TIME OF EXECUTION.</p>		<p>• ACTUAL SIZE OF THE FINISHED UNIT MIGHT BE LESSER THAN SHOWN DUE TO PLASTERING, STRUCTURAL MEMBERS, COLUMN OFFSETS AND BEAM OFFSETS.</p>		
DEVELOPER	SHEET CONTENT	PROJECT SITE ADDRESS		DATE	NORTH	ARCHITECT
	2ND, 3RD, 4TH & 5TH FLOOR PLAN (PODIUM)	PROPOSED RESIDENTIAL CUM COMMERCIAL BUILDING ON PLOT NO. 27D, SECTOR NO. -19, AT KHARGHAR, TAL. PANVEL, DIST. RAIGAD.		03/01/2025		 709, J.K. CHAMBERS SECTOR-17, VASHI, NAVI MUMBAI TEL.-27892606 / 27892795 EMAIL: designo@gmail.com Logon: www.designoinfra.com
				SHEET NO.		
				3/7		

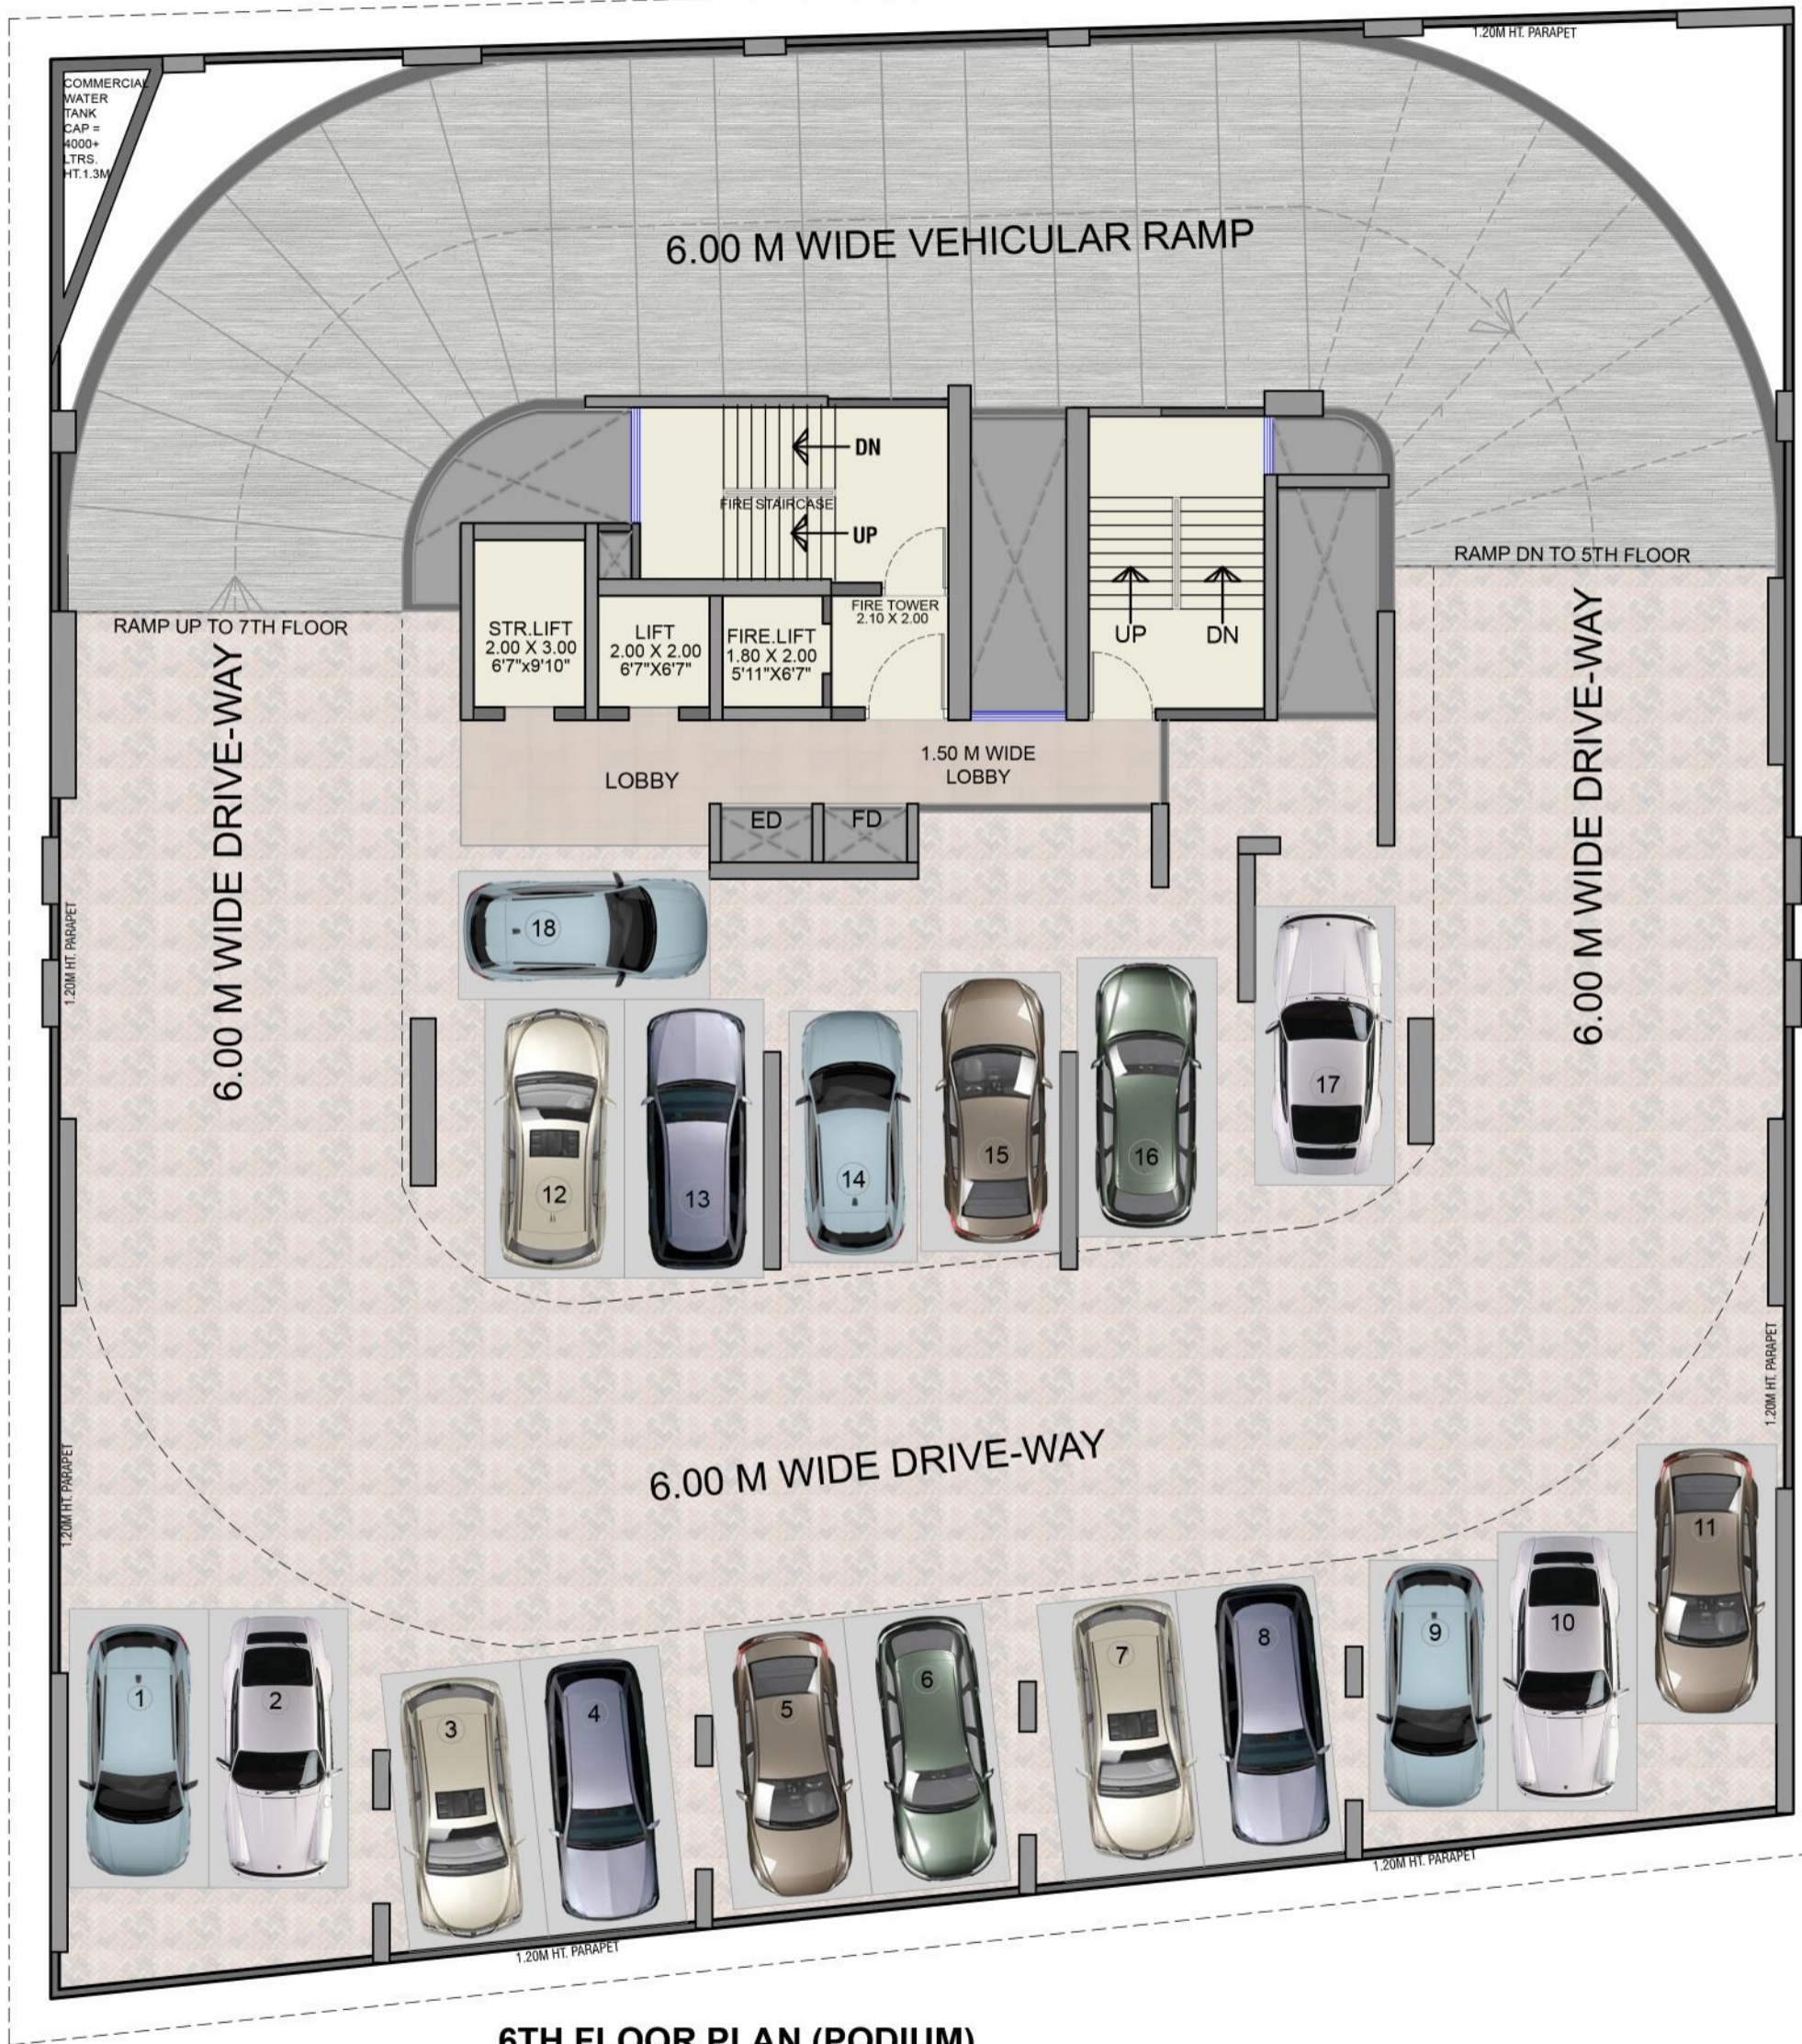


6TH FLOOR PLAN (PODIUM)
SCALE:- 1:100

• **NOTE:** THIS IS ONLY CONCEPTUAL LAYOUT PLAN, THIS PLAN'S VALIDITY SUBJECT TO THE APPROVAL FROM THE LOCAL AUTHORITY.

• ALL SIZE'S ARE FROM UNFINISHED WALL TO WALL.
• DIMENSIONS SHOWN IN FEET AND INCHES ARE ROUND OFF.
• NO ELEVATION FEATURES ARE SHOWN IN THE DRAWING IT WILL BE INCORPORATED AT THE TIME OF EXECUTION.

• **ACTUAL SIZE OF THE FINISHED UNIT MIGHT BE LESSER THAN SHOWN DUE TO PLASTERING, STRUCTURAL MEMBERS, COLUMN OFFSETS AND BEAM OFFSETS.**

DEVELOPER	SHEET CONTENT	PROJECT SITE ADDRESS	DATE	NORTH	ARCHITECT
	6TH FLOOR PLAN (PODIUM)	PROPOSED RESIDENTIAL CUM COMMERCIAL BUILDING ON PLOT NO. 27D, SECTOR NO. -19, AT KHARGHAR, TAL. PANVEL, DIST. RAIGAD.	03/01/2025		 709, J.K. CHAMBERS SECTOR-17, VASHI, NAVI MUMBAI TEL.-27892606 / 27892795 EMAIL: designo@gmail.com Logo: www.designoinfra.com
			SHEET NO.		
			4/7		

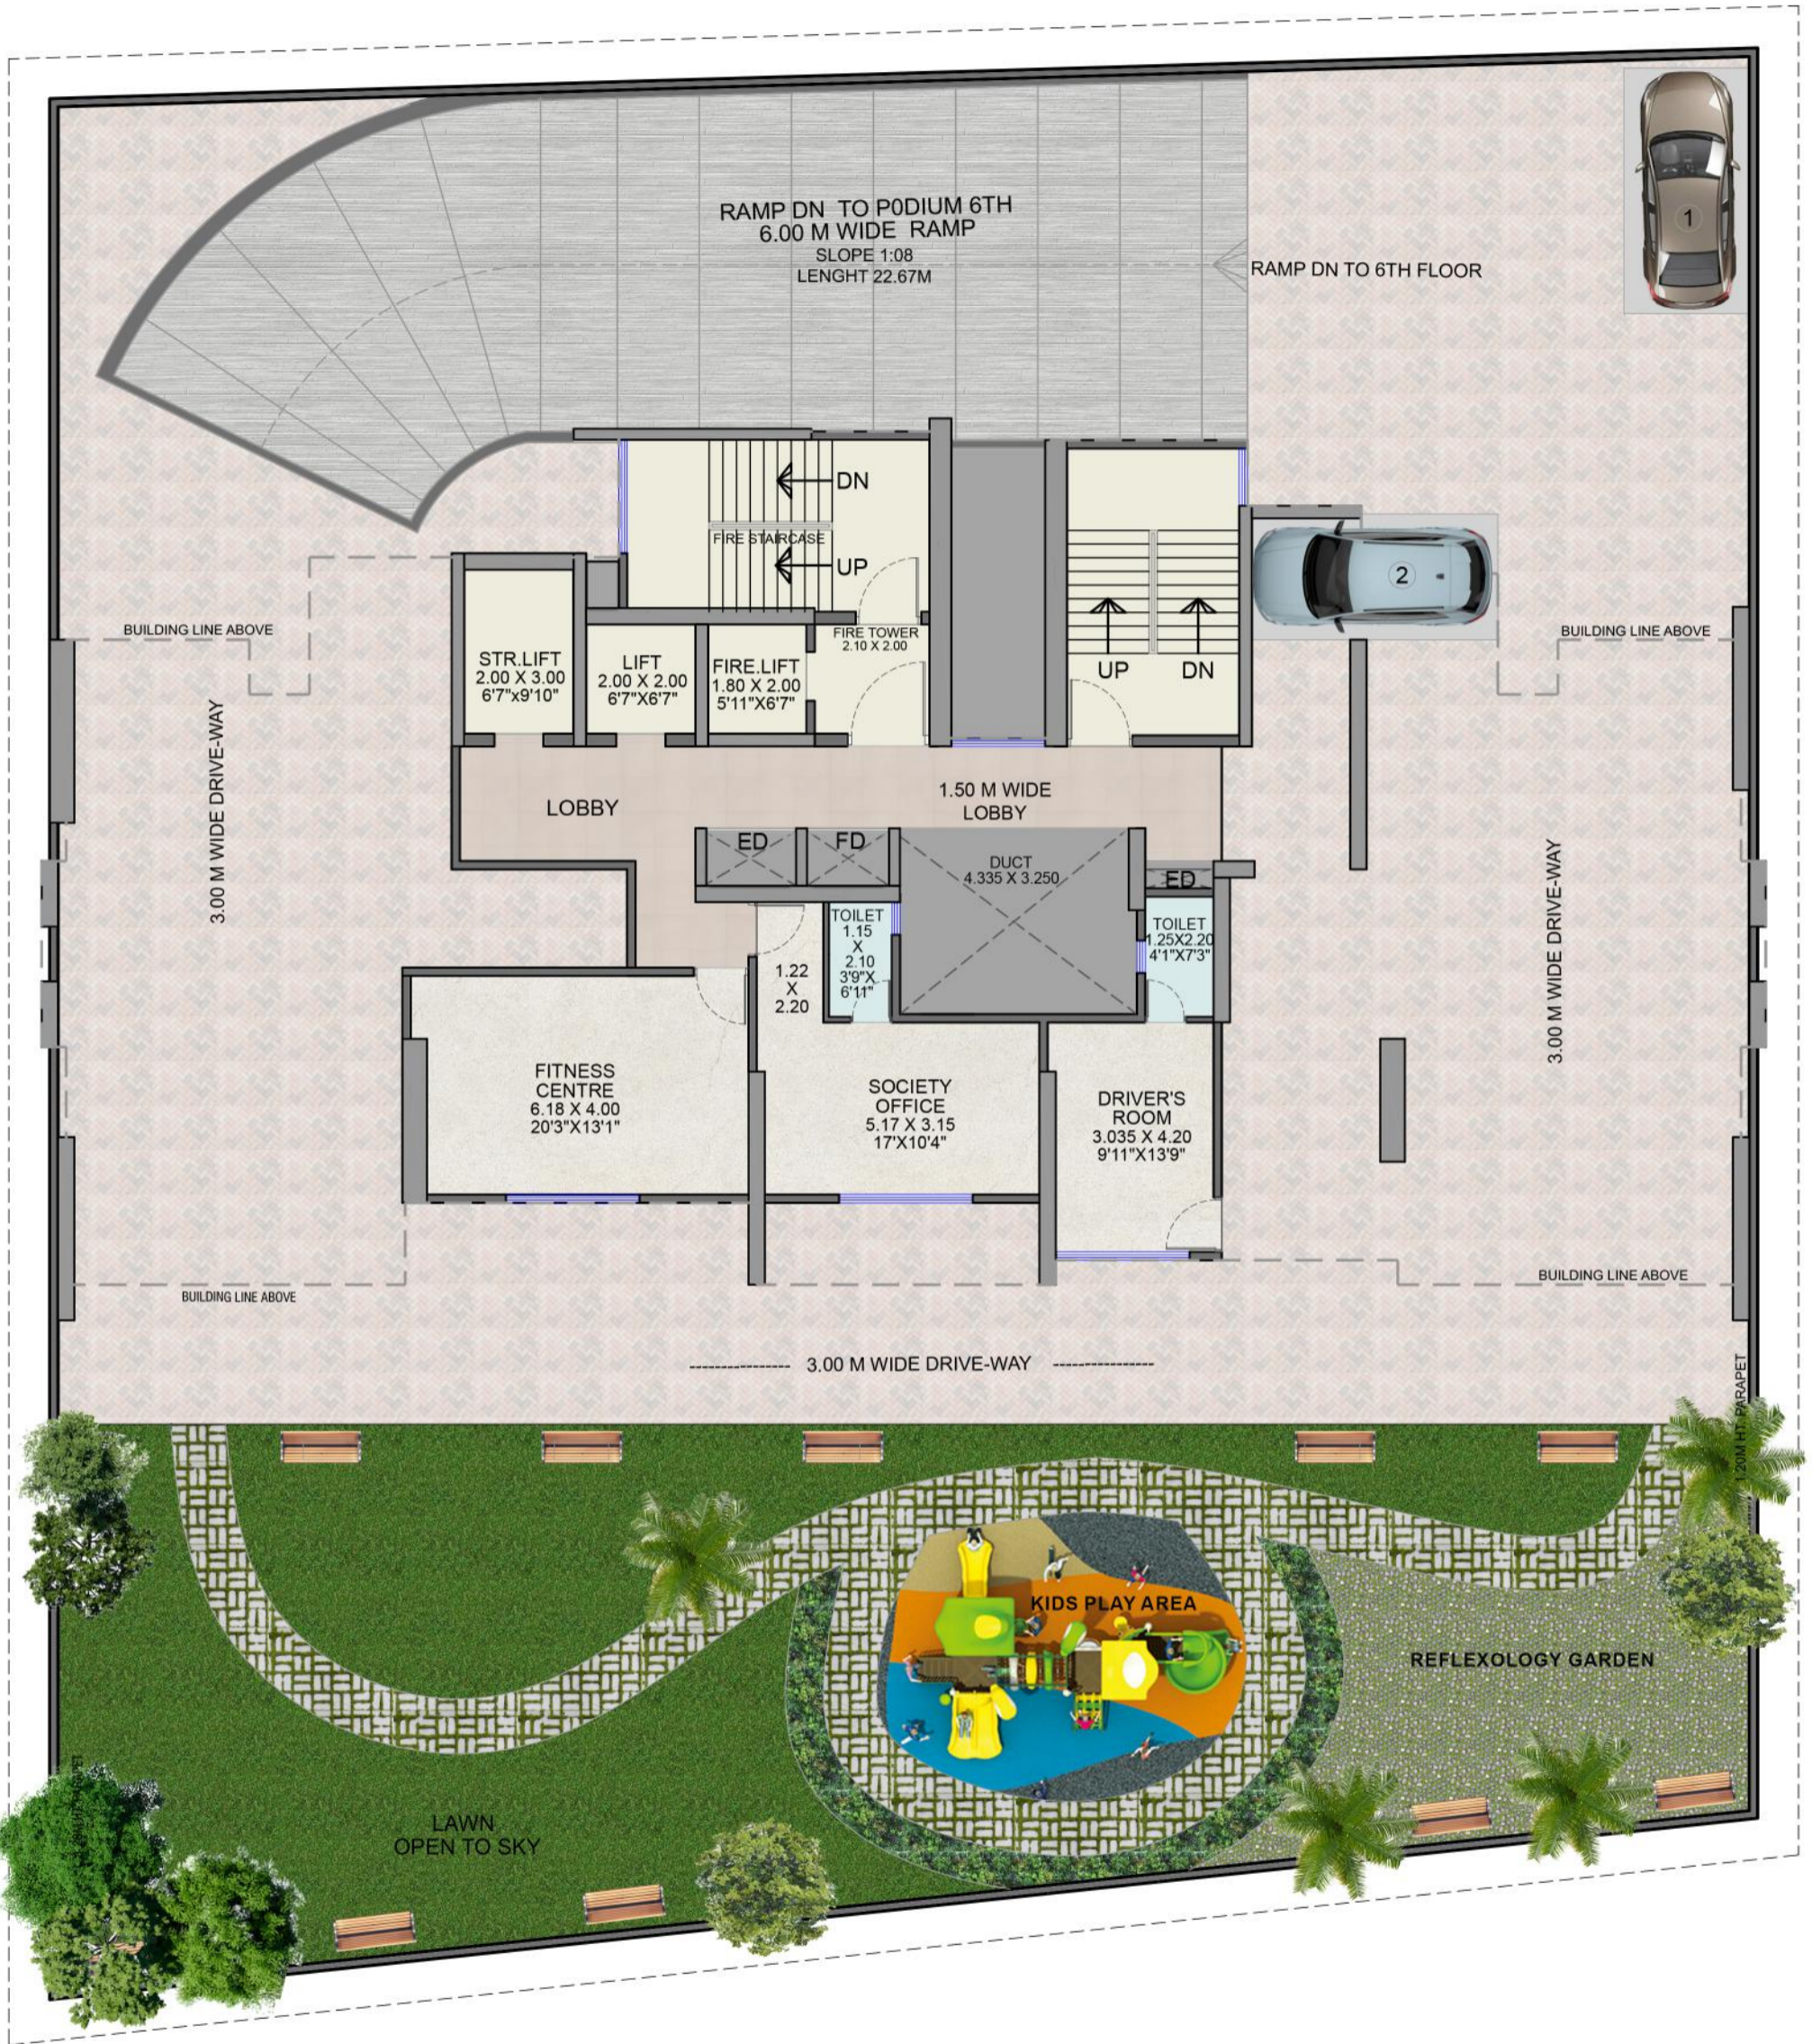

7TH FLOOR PLAN (PODIUM GARDEN)
SCALE:- 1:100

• **NOTE:** THIS IS ONLY CONCEPTUAL LAYOUT PLAN, THIS PLAN'S VALIDITY SUBJECT TO THE APPROVAL FROM THE LOCAL AUTHORITY.

• ALL SIZE'S ARE FROM UNFINISHED WALL TO WALL.
 • DIMENSIONS SHOWN IN FEET AND INCHES ARE ROUND OFF.
 • NO ELEVATION FEATURES ARE SHOWN IN THE DRAWING IT WILL BE INCORPORATED AT THE TIME OF EXECUTION.

• **ACTUAL SIZE OF THE FINISHED UNIT MIGHT BE LESSER THAN SHOWN DUE TO PLASTERING, STRUCTURAL MEMBERS, COLUMN OFFSETS AND BEAM OFFSETS.**

DEVELOPER	SHEET CONTENT	PROJECT SITE ADDRESS	DATE	NORTH	ARCHITECT
	7TH FLOOR PLAN (PODIUM)	PROPOSED RESIDENTIAL CUM COMMERCIAL BUILDING ON PLOT NO. 27D, SECTOR NO. -19, AT KHARGHAR, TAL. PANVEL, DIST. RAIGAD.	03/01/2025		 709, J.K. CHAMBERS SECTOR-17, VASHI, NAVI MUMBAI TEL-27892606 / 27892795 EMAIL- designo@gmail.com Logon: www.designoinfra.com
			SHEET NO.		
			5/7		




NOTE: THIS IS ONLY CONCEPTUAL LAYOUT PLAN, THIS PLAN'S VALIDITY SUBJECT TO THE APPROVAL FROM THE LOCAL AUTHORITY.

- ALL SIZE'S ARE FROM UNFINISHED WALL TO WALL.
- DIMENSIONS SHOWN IN FEET AND INCHES ARE ROUND OFF.
- NO ELEVATION FEATURES ARE SHOWN IN THE DRAWING IT WILL BE INCORPORATED AT THE TIME OF EXECUTION.

• ACTUAL SIZE OF THE FINISHED UNIT MIGHT BE LESSER THAN SHOWN DUE TO PLASTERING, STRUCTURAL MEMBERS, COLUMN OFFSETS AND BEAM OFFSETS.

DEVELOPER	SHEET CONTENT	PROJECT SITE ADDRESS	DATE	NORTH	ARCHITECT
	REFUGE FLOORS 8TH,12TH,14TH, 16TH,18TH, 20TH,22ND, & 24TH	PROPOSED RESIDENTIAL CUM COMMERCIAL BUILDING ON PLOT NO. 27D, SECTOR NO. -19, AT KHARGHAR, TAL. PANVEL, DIST. RAIGAD.	03/01/2025		<p>DESIGNO Architects, Planners, Engineers 709, J.K. CHAMBERS SECTOR-17, VASHI, NAVI MUMBAI TEL-27892606 / 27892795 EMAIL- designo@gmail.com Logon: www.designoinfra.com</p>
			SHEET NO.		
			6/7		

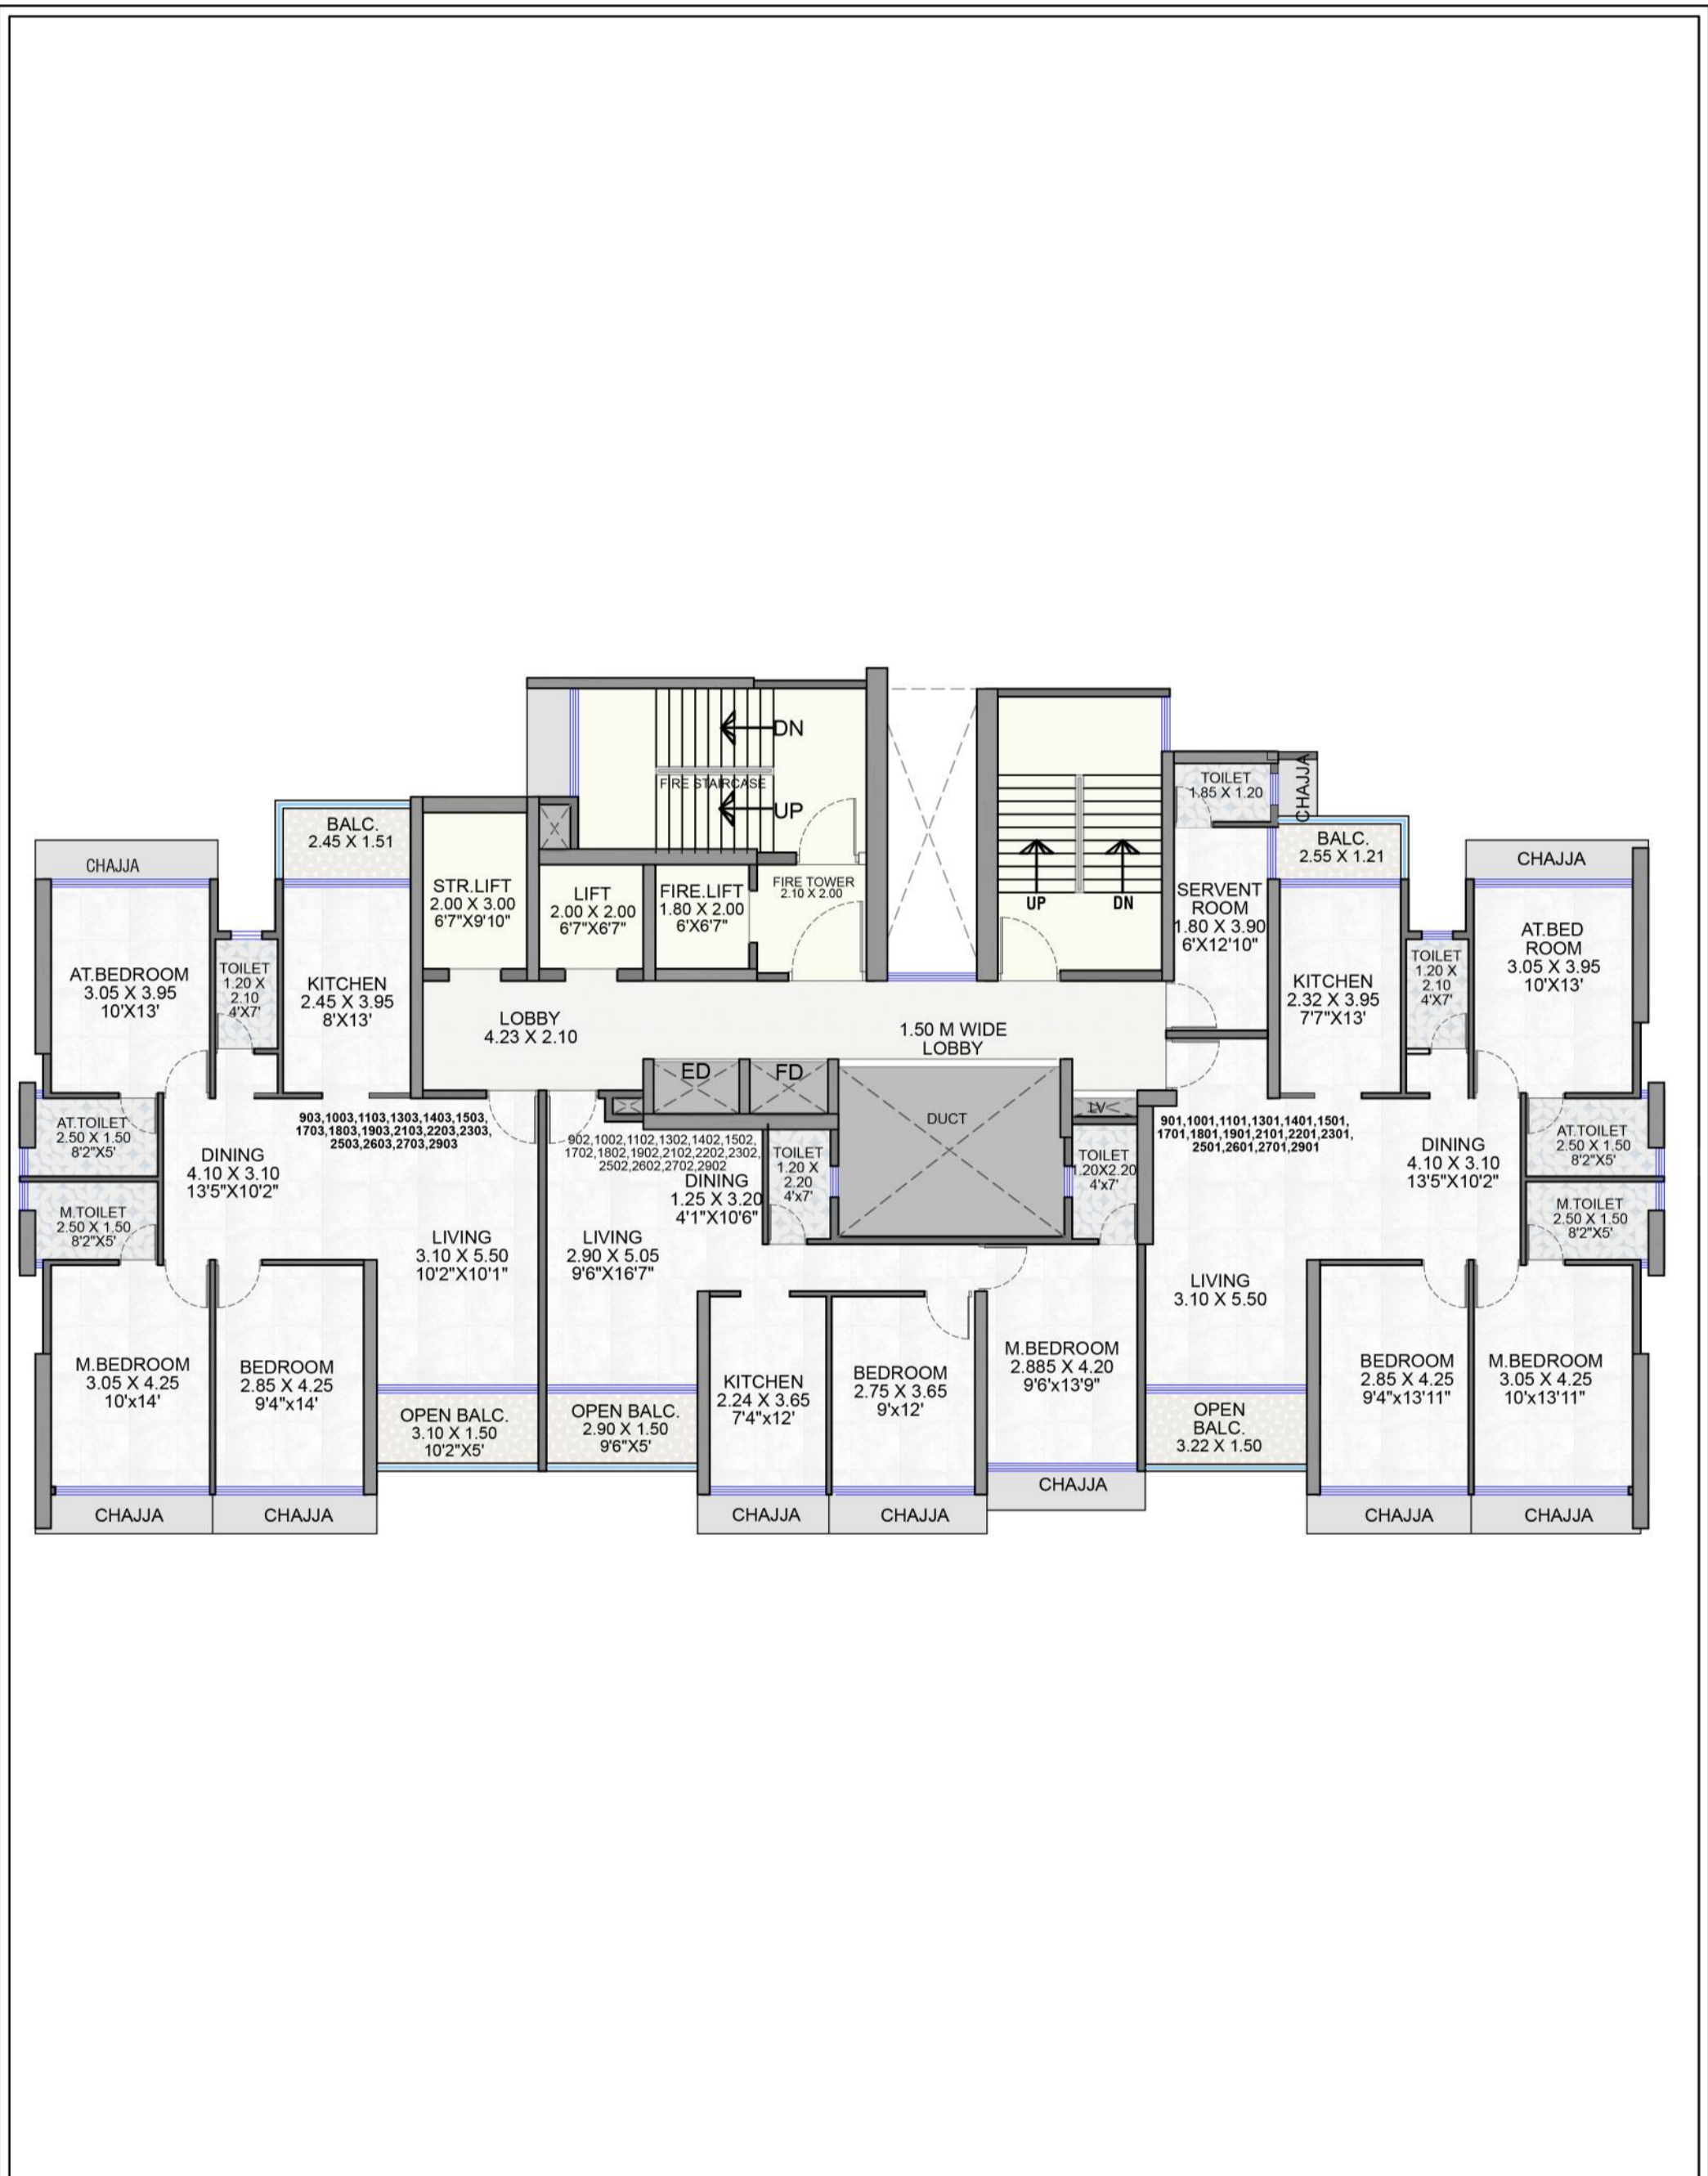

NOTE: THIS IS ONLY CONCEPTUAL LAYOUT PLAN, THIS PLAN'S VALIDITY SUBJECT TO THE APPROVAL FROM THE LOCAL AUTHORITY.

- ALL SIZE'S ARE FROM UNFINISHED WALL TO WALL.
- DIMENSIONS SHOWN IN FEET AND INCHES ARE ROUND OFF.
- NO ELEVATION FEATURES ARE SHOWN IN THE DRAWING IT WILL BE INCORPORATED AT THE TIME OF EXECUTION.

• ACTUAL SIZE OF THE FINISHED UNIT MIGHT BE LESSER THAN SHOWN DUE TO PLASTERING, STRUCTURAL MEMBERS, COLUMN OFFSETS AND BEAM OFFSETS.

DEVELOPER	SHEET CONTENT	PROJECT SITE ADDRESS	DATE	NORTH	ARCHITECT
	TYPICAL FLOORS (9TH, 11TH, 13TH, 15TH, 17TH, 19TH, 21ST, 23RD & 25TH)	PROPOSED RESIDENTIAL CUM COMMERCIAL BUILDING ON PLOT NO. 27D, SECTOR NO. -19, AT KHARGHAR, TAL. PANVEL, DIST. RAIGAD.	03/01/2025		<p>DESIGNO Architects, Planners, Engineers 709, J.K. CHAMBERS SECTOR-17, VASHI, NAVI MUMBAI TEL-27892606 / 27892795 EMAIL- designo@gmail.com Logon: www.designoinfra.com</p>
			SHEET NO.		
			7/7		