



FIRM NAME : SIDDHI CORPORATION

AARAV ELENZA INFINIUM, OPP. AROHI CREST, NEAR SOBO CENTRE, SOUTH BOPAL, AHMEDABAD
☎ +91 99040 55586



BASEMENT PLAN




ADJ.F.P.NO.-164+165+166

ADJ.F.P.NO.-173/1

ADJ.F.P.NO.-(150+157/1)3

ADJ.F.P.NO.-167

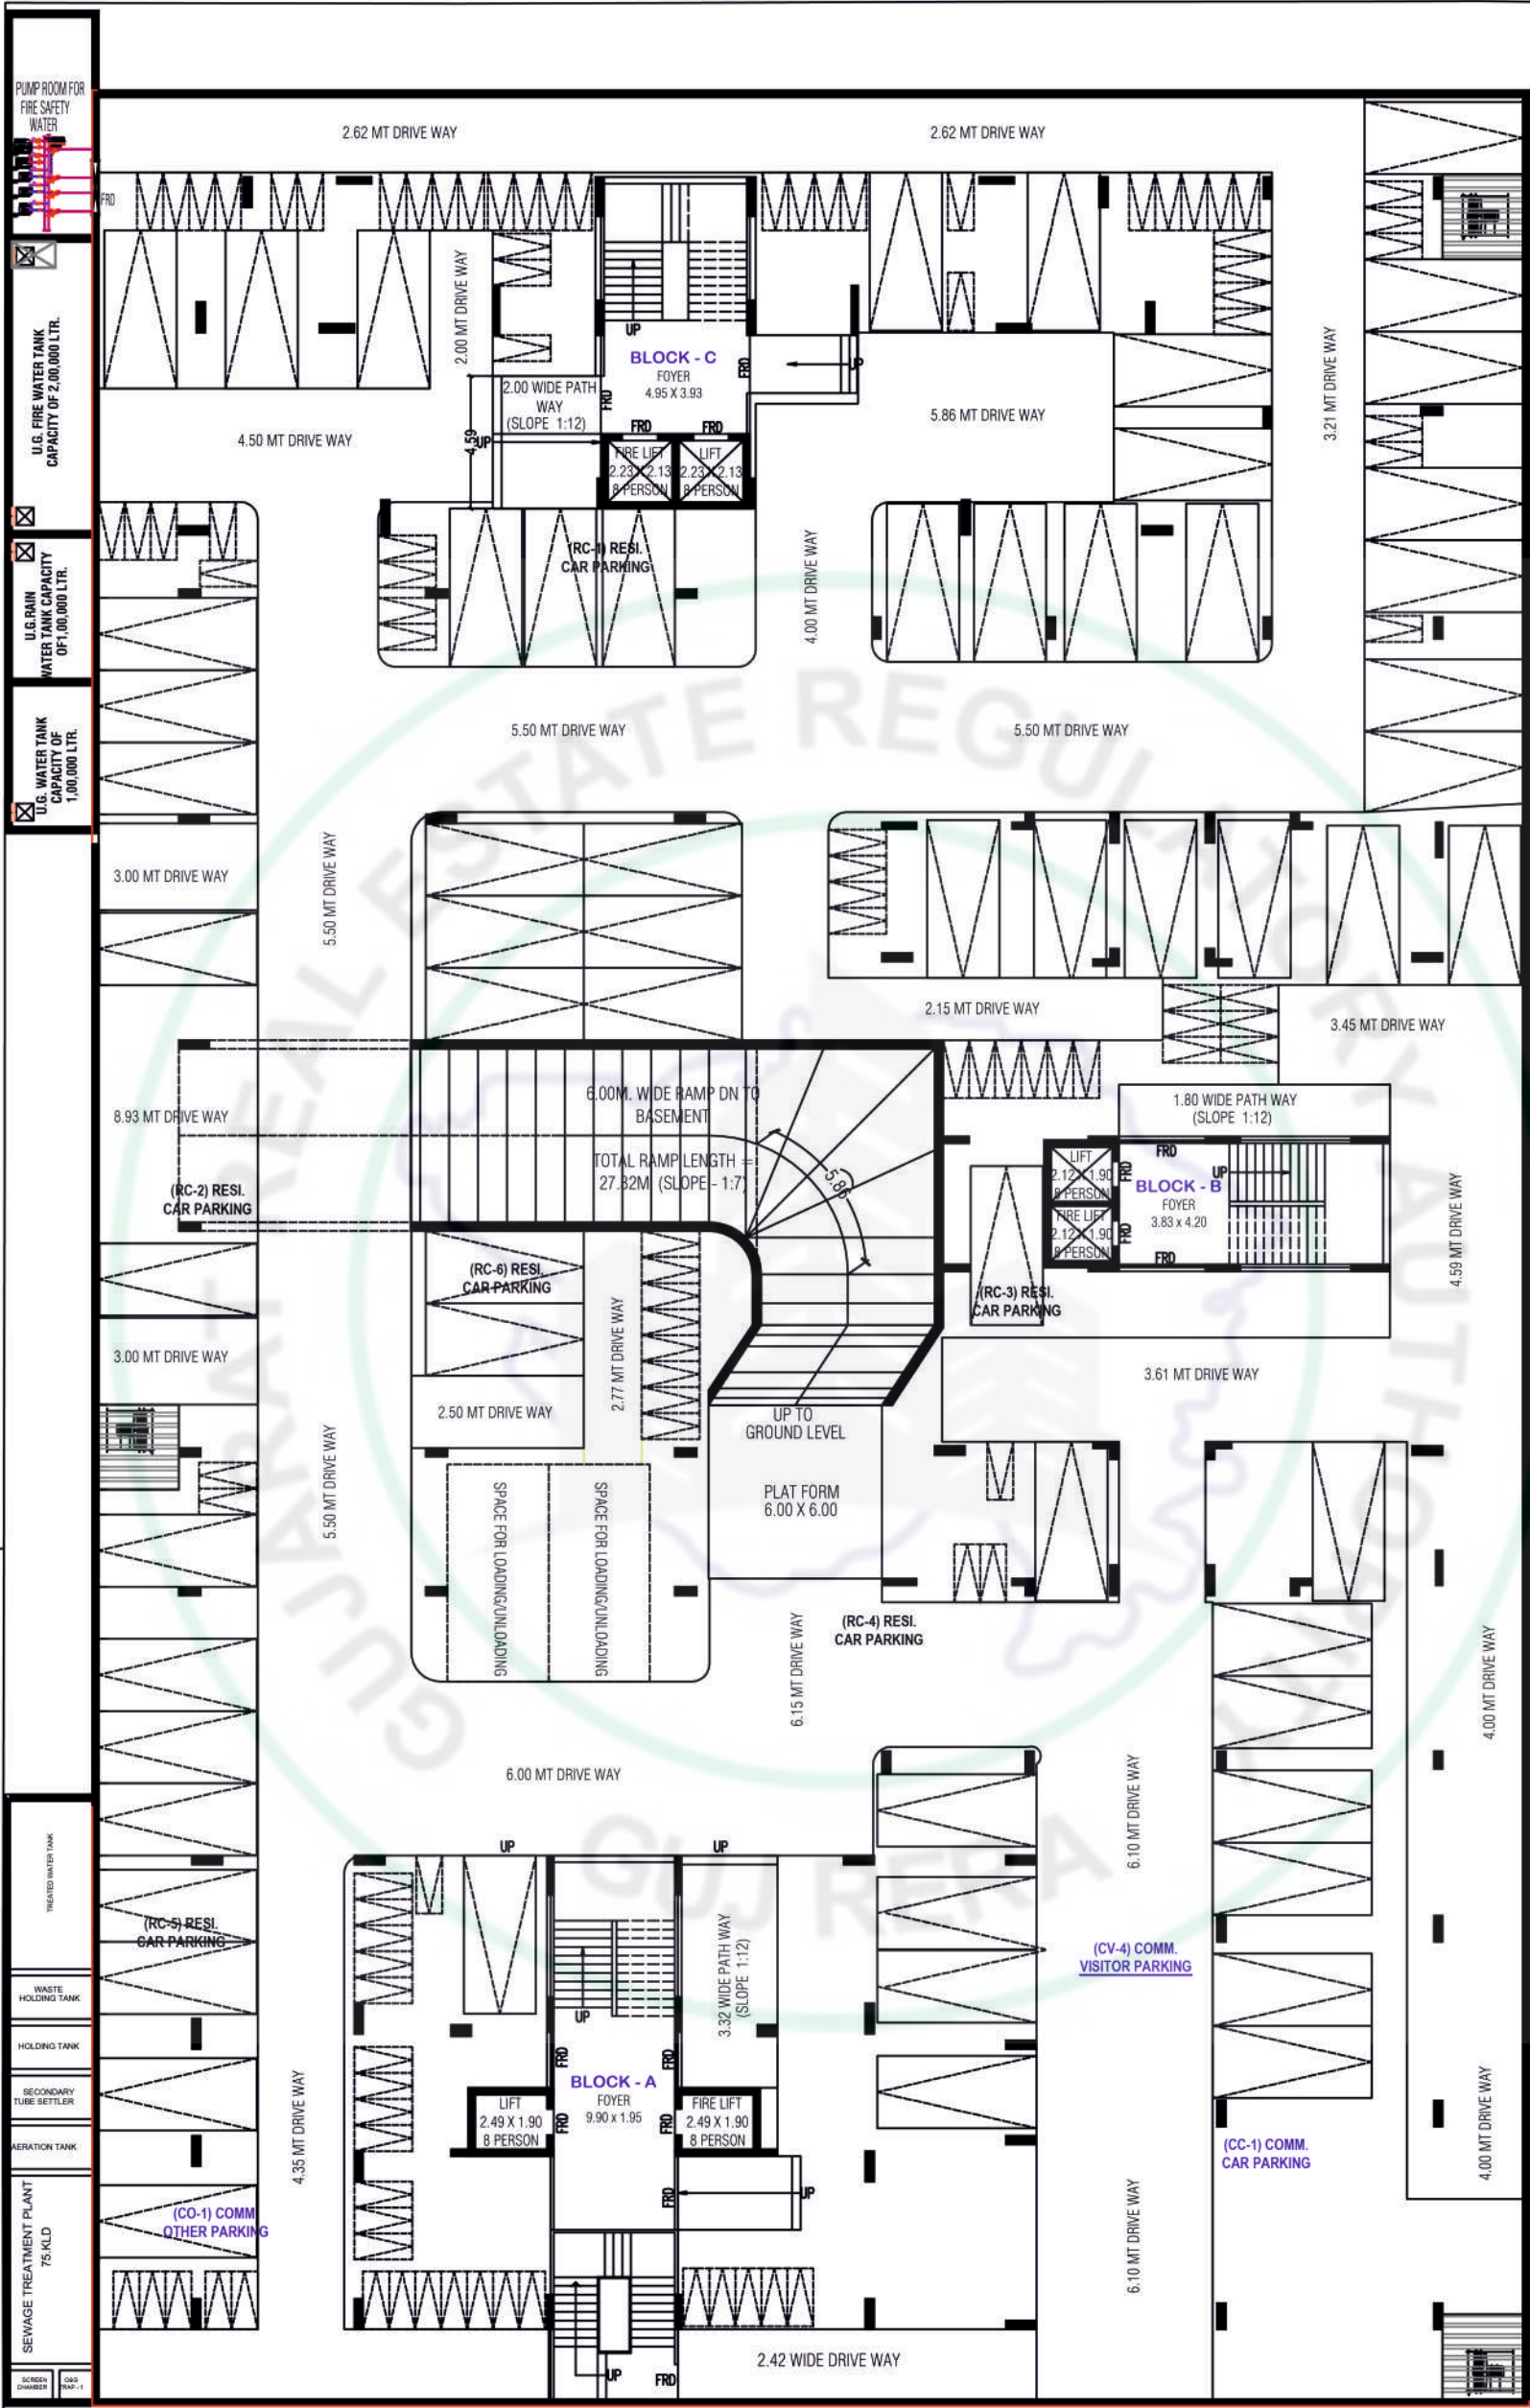

18.00 MTR. WIDE T.P.S. ROAD

GROUND FLOOR




ADJ.F.P.NO.-164+165+166

ADJ.F.P.NO.-173/1


ADJ.F.P.NO.-150+157/1/3

ADJ.F.P.NO.-167

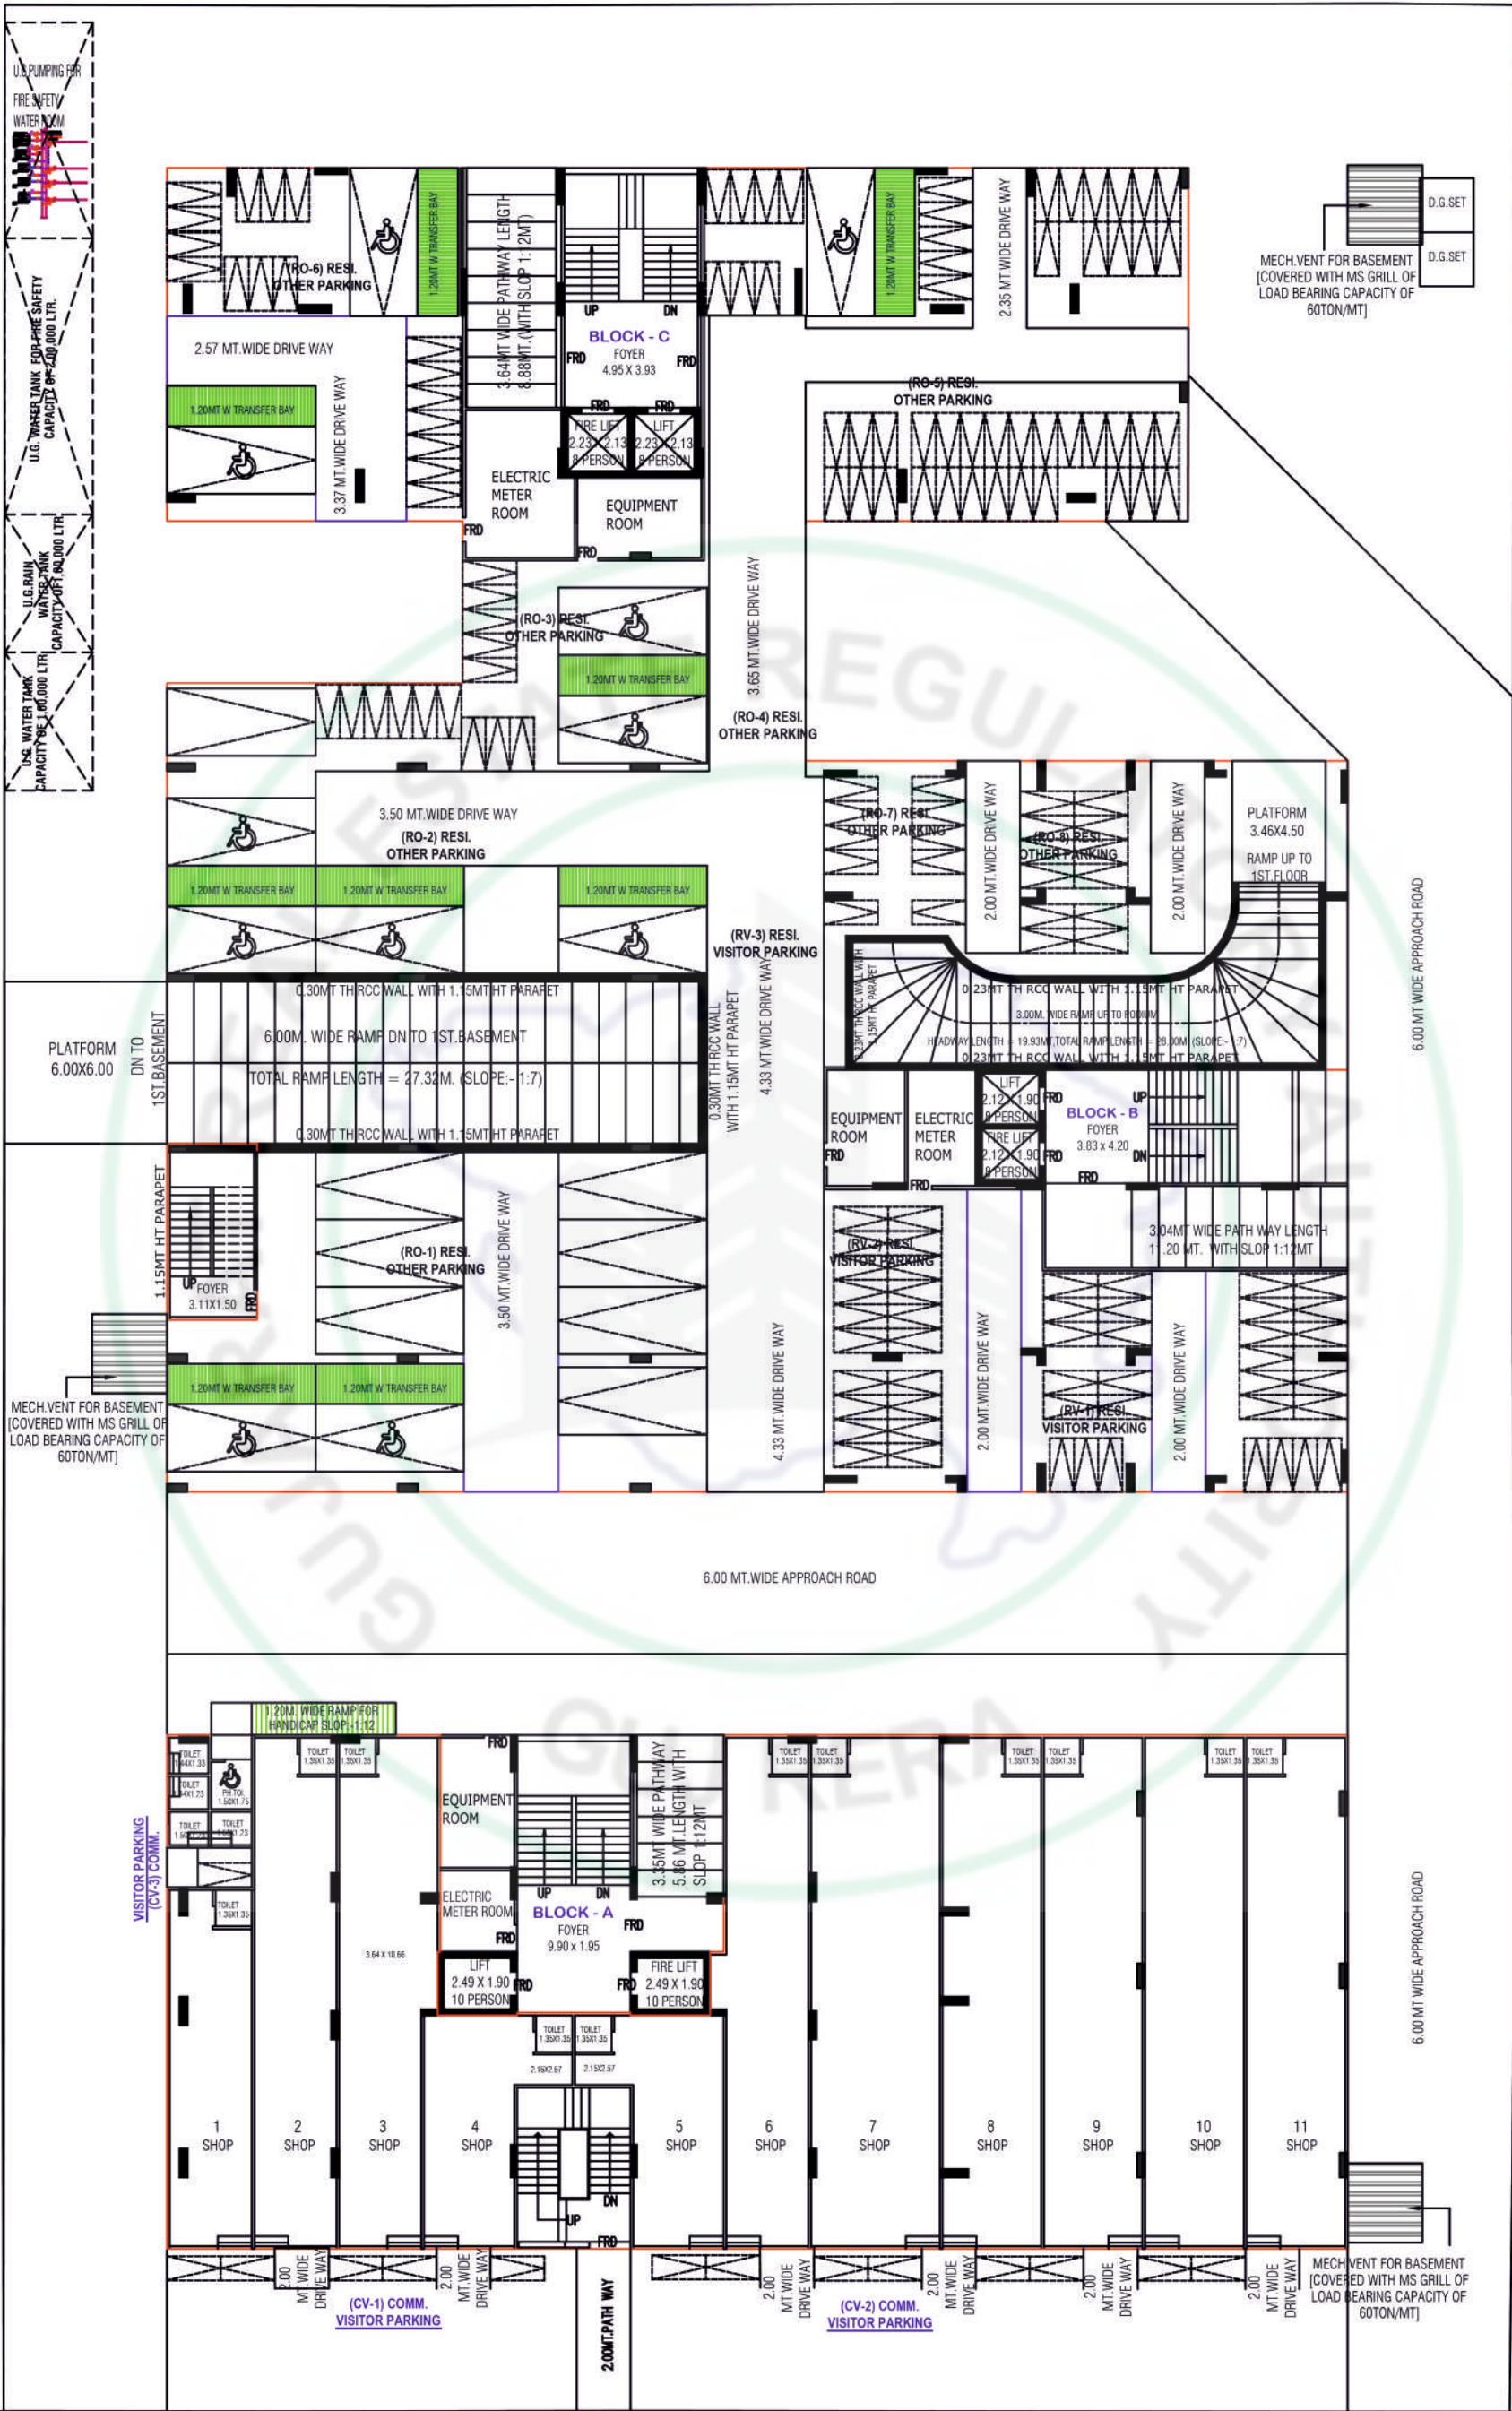


18.00 MTR. WIDE T.P.S. ROAD

BLOCK A

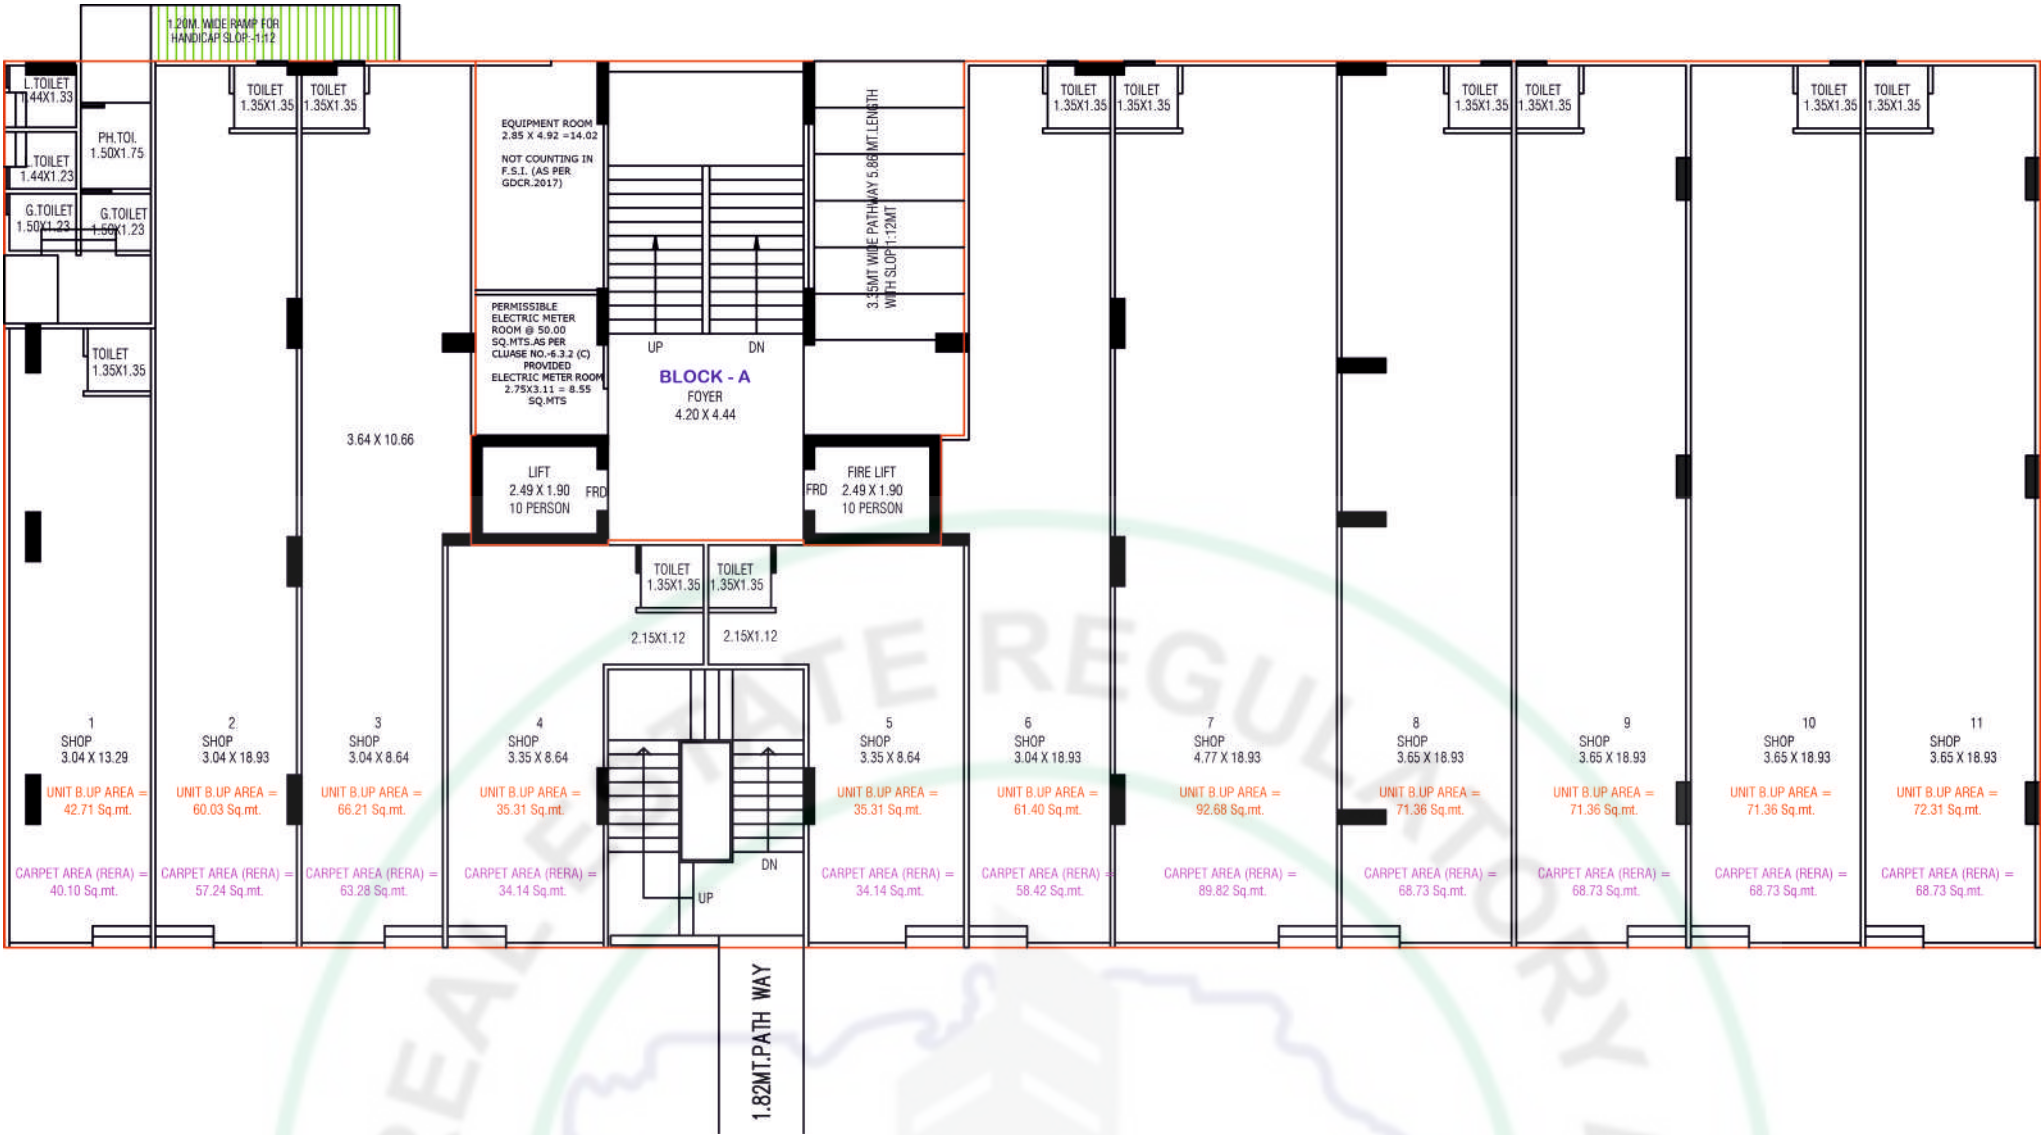


GROUND FLOOR

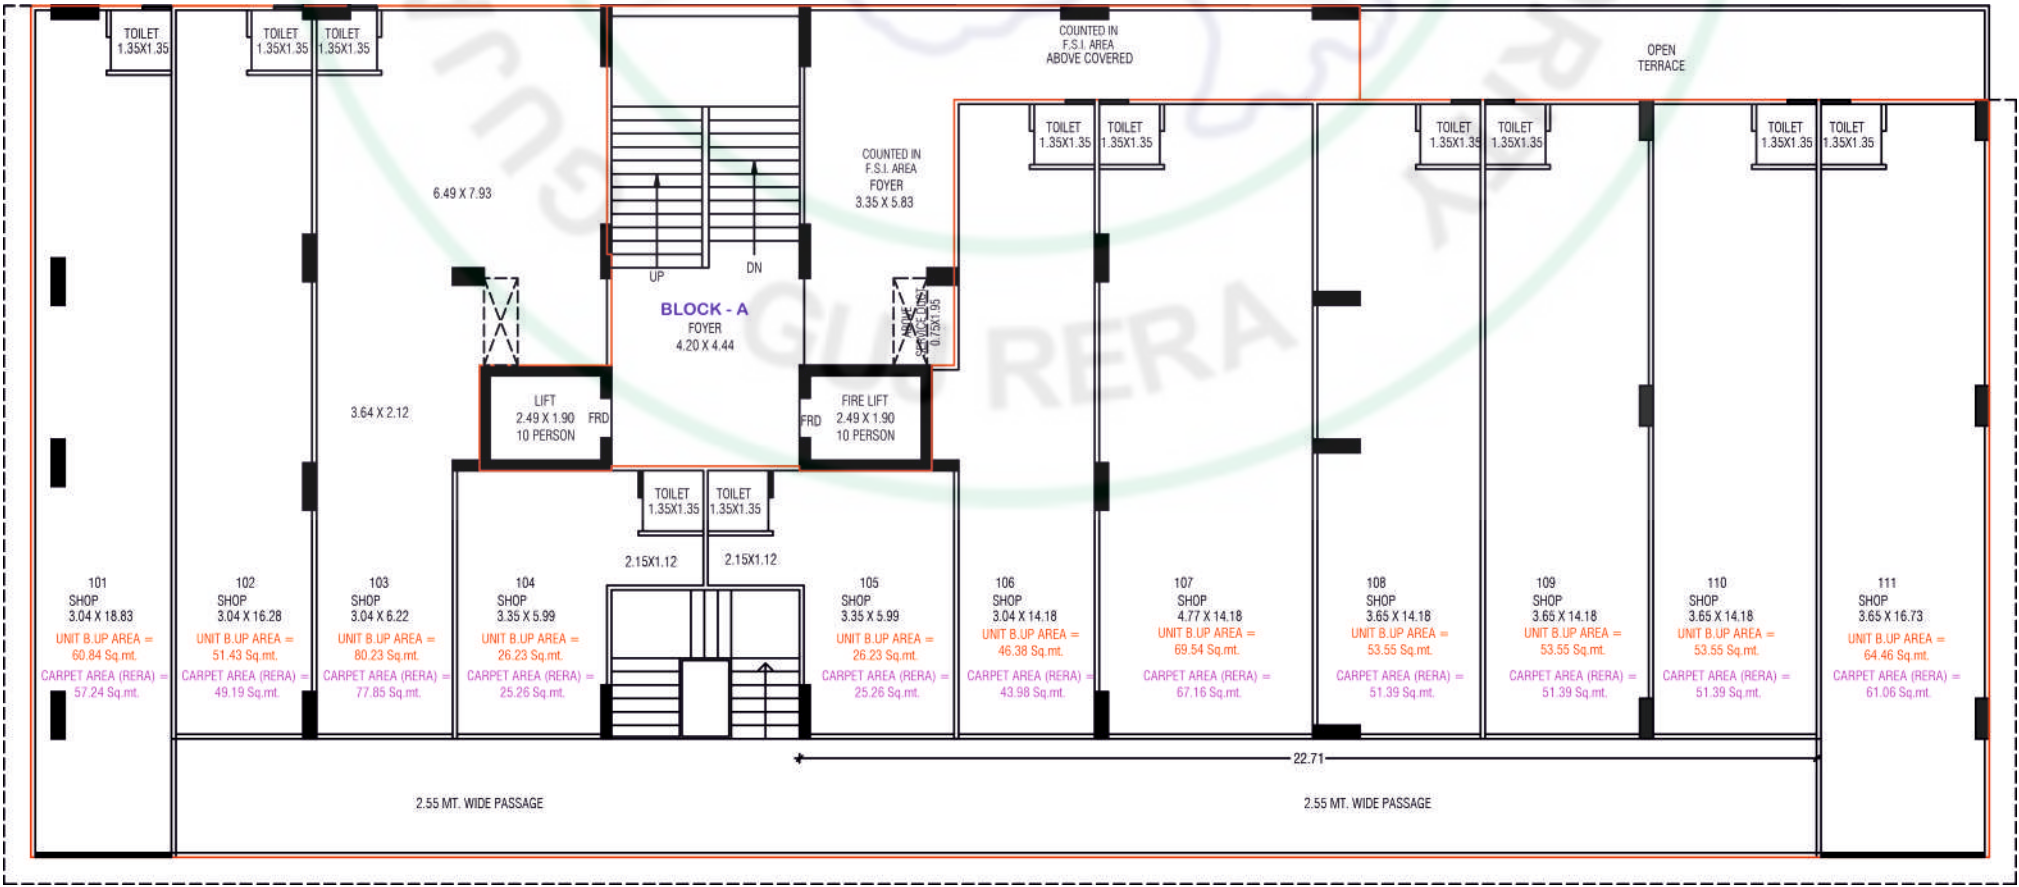


FIRST FLOOR

BLOCK A

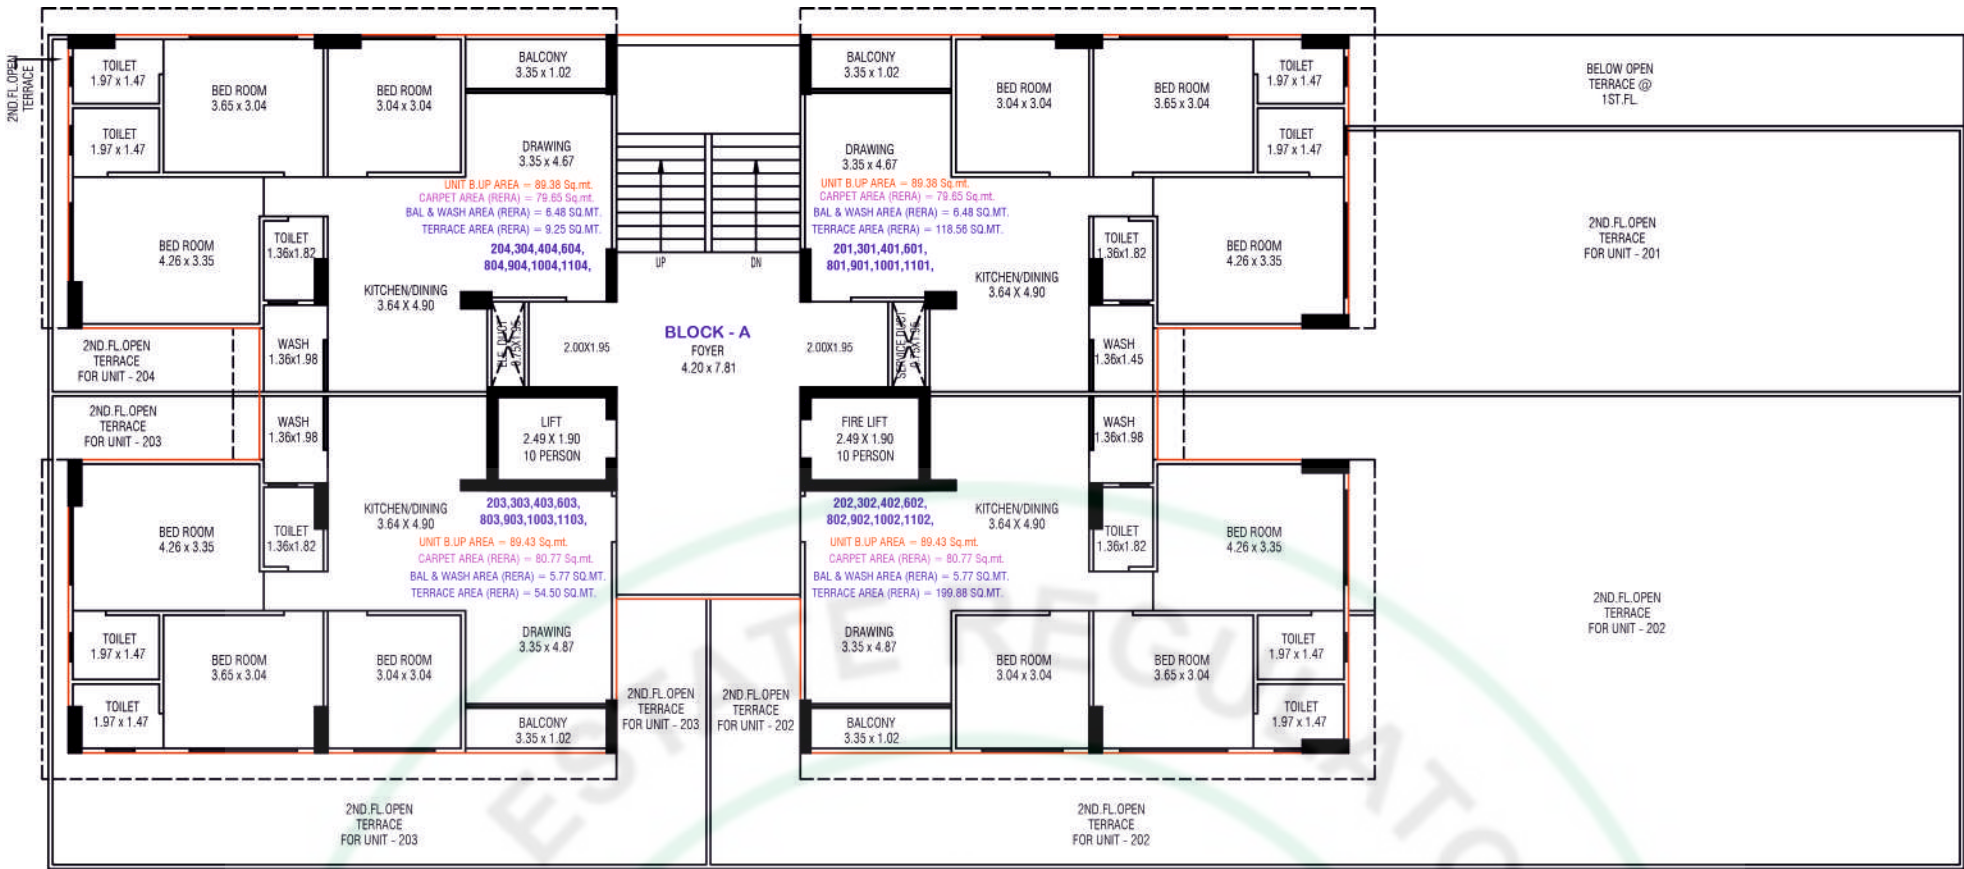


2,3,4,6,8,9,10,11 FLOOR

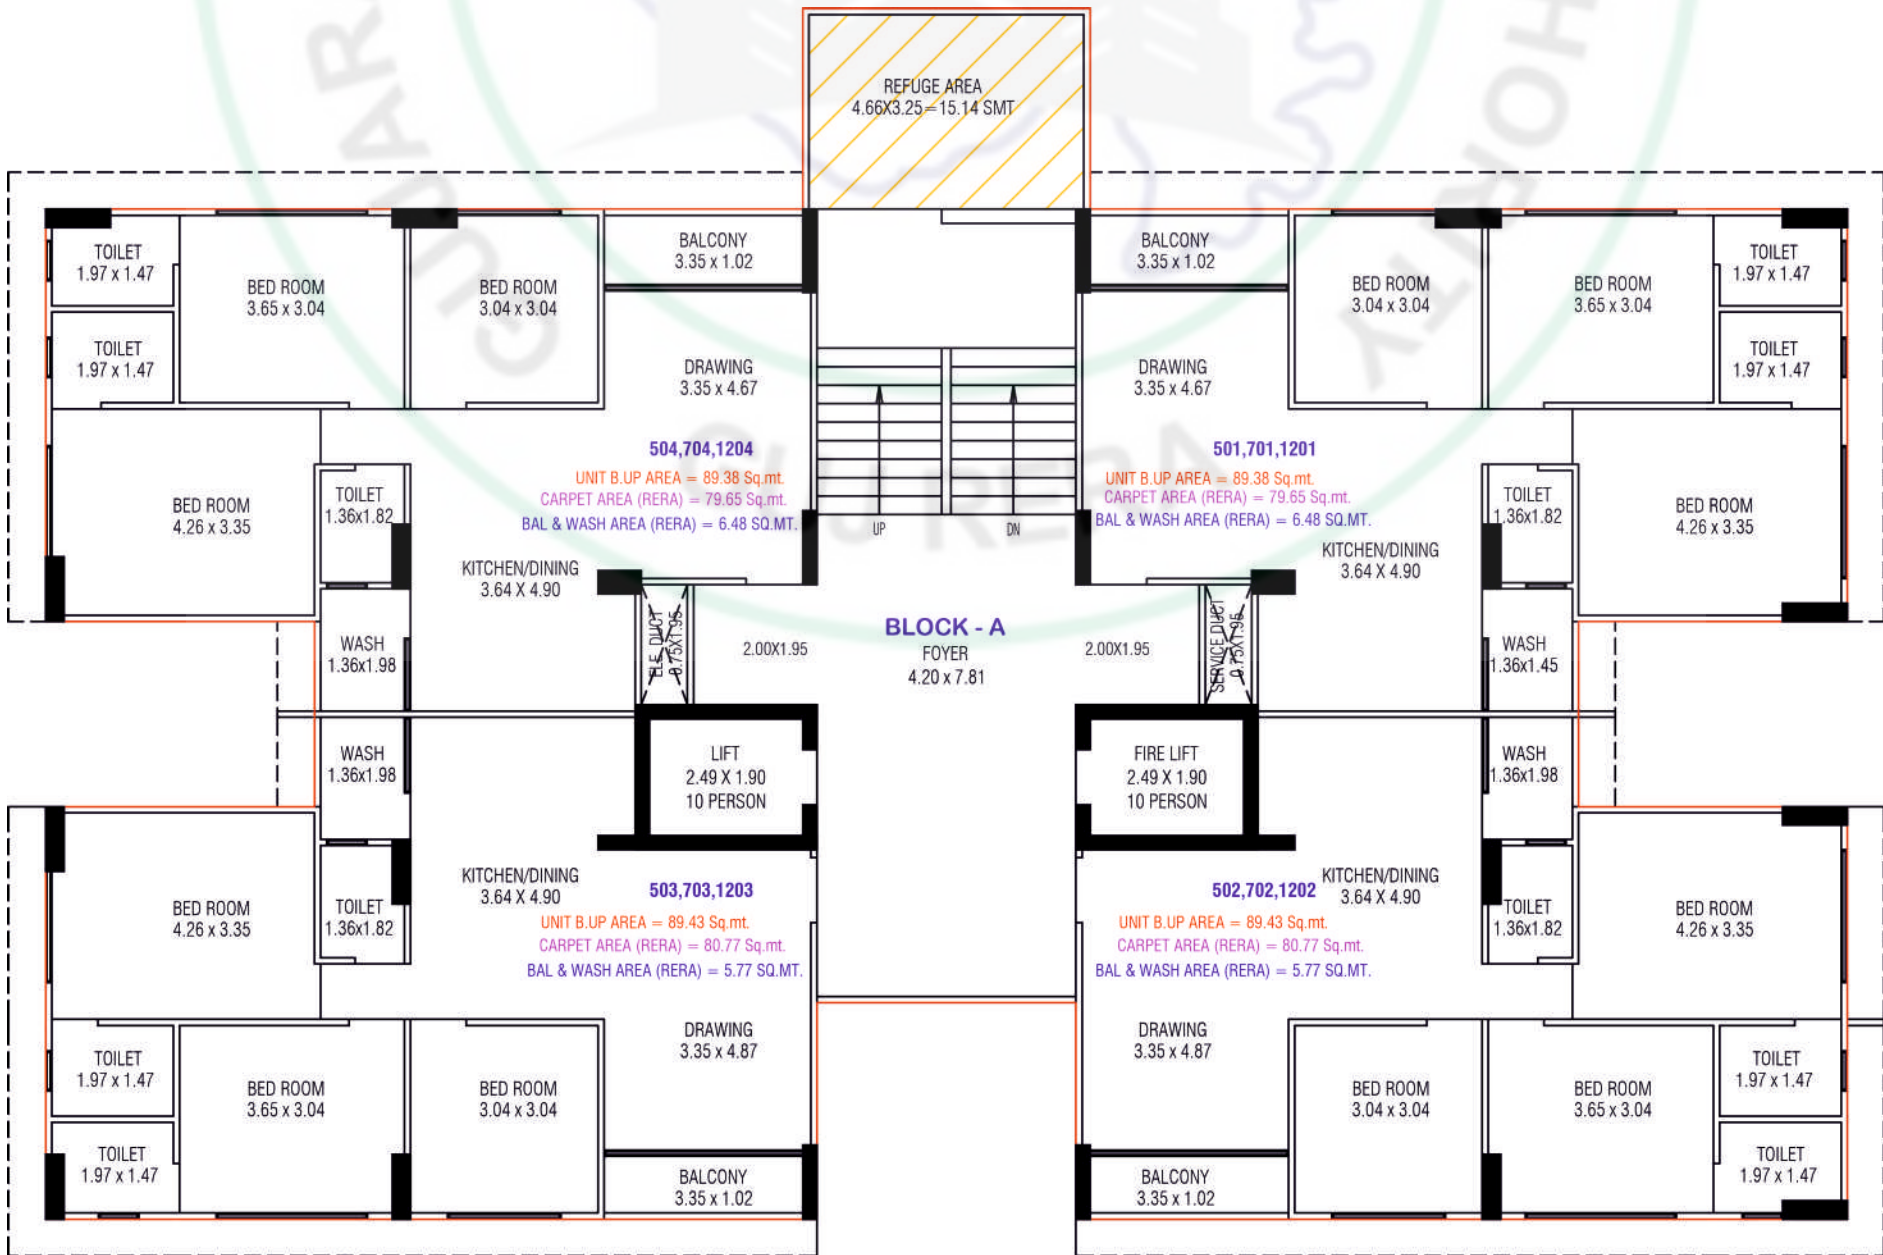


5, 7, 12 FLOOR (WITH REFUGE AREA)


BLOCK A

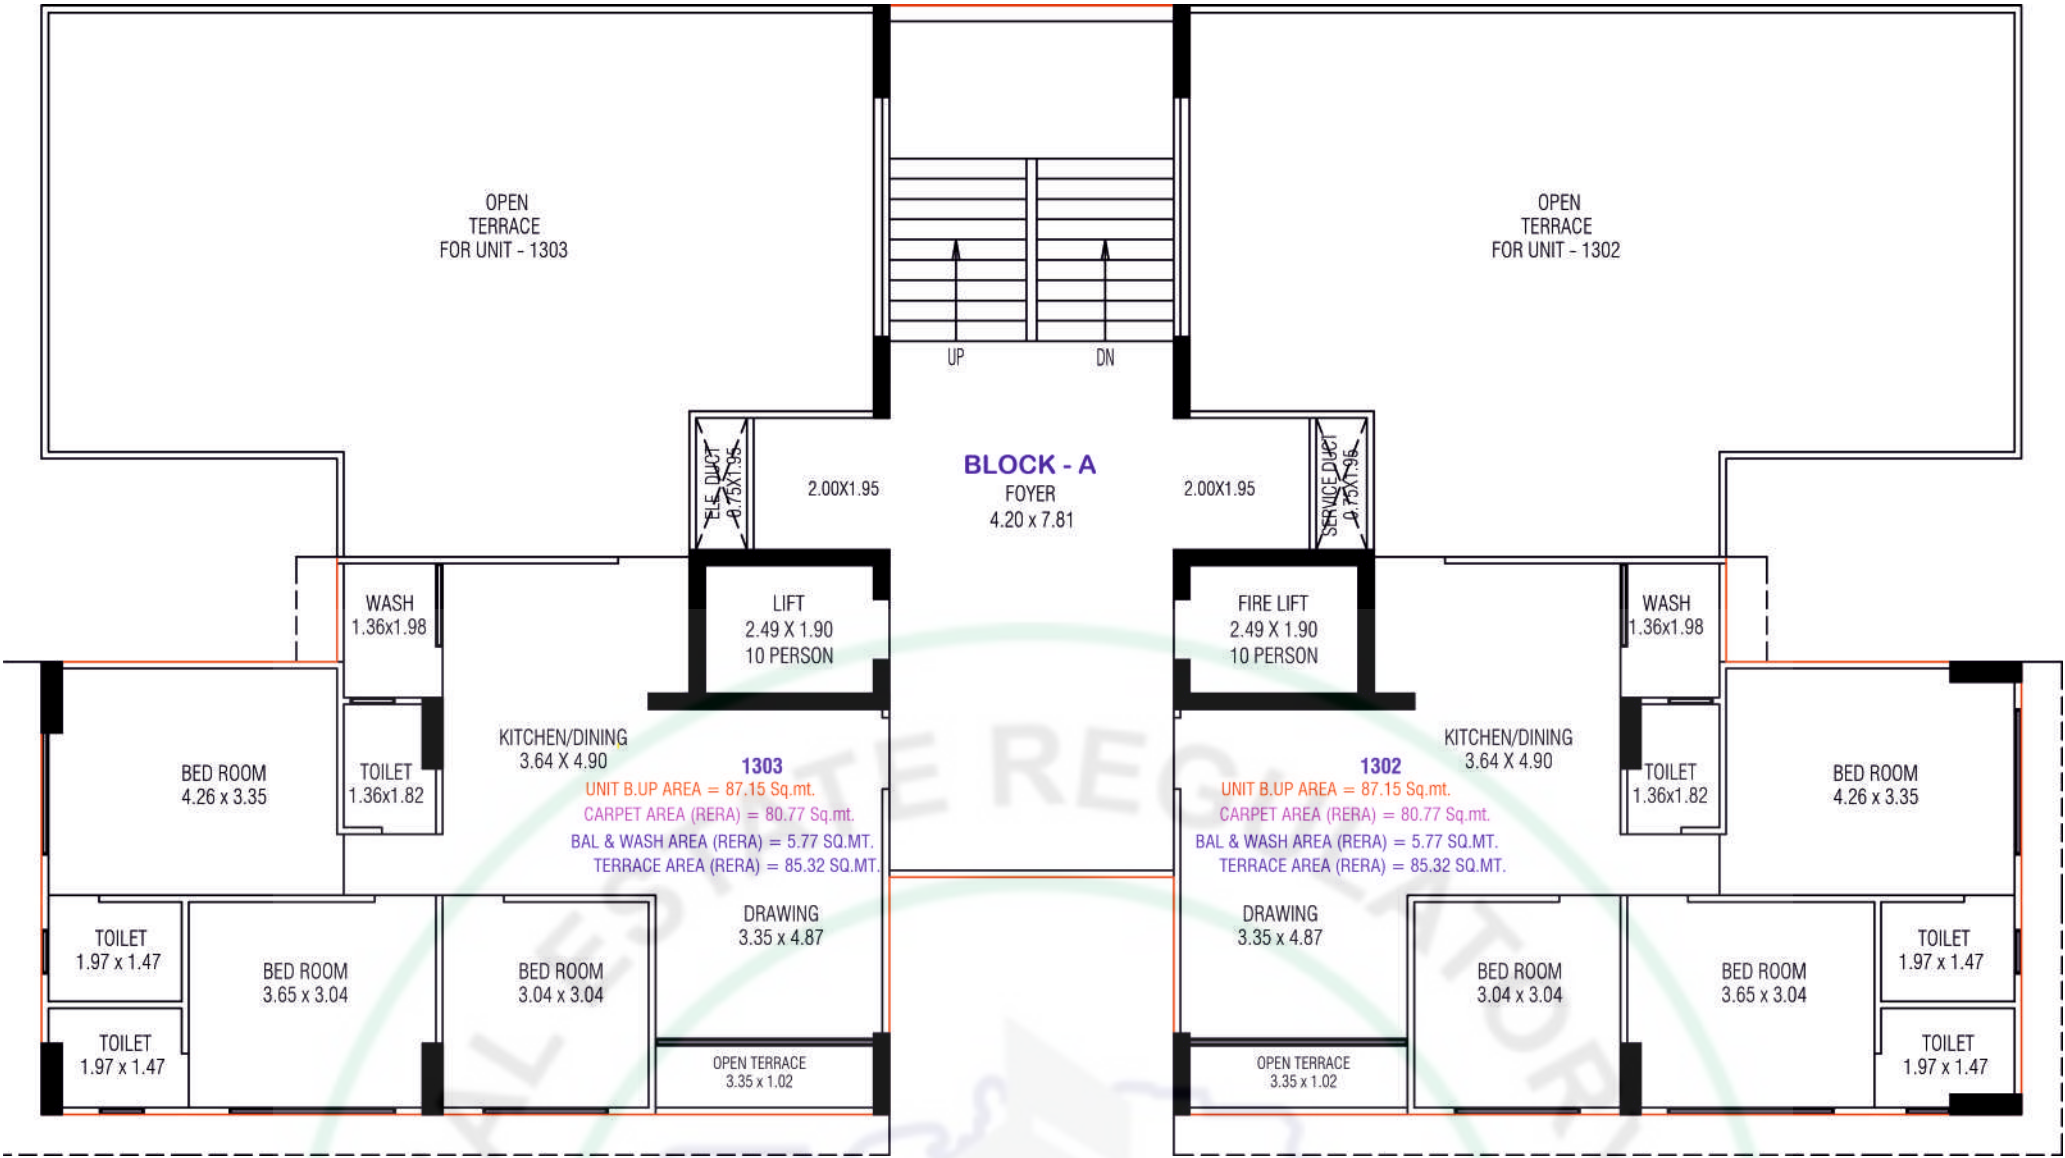


13 FLOOR


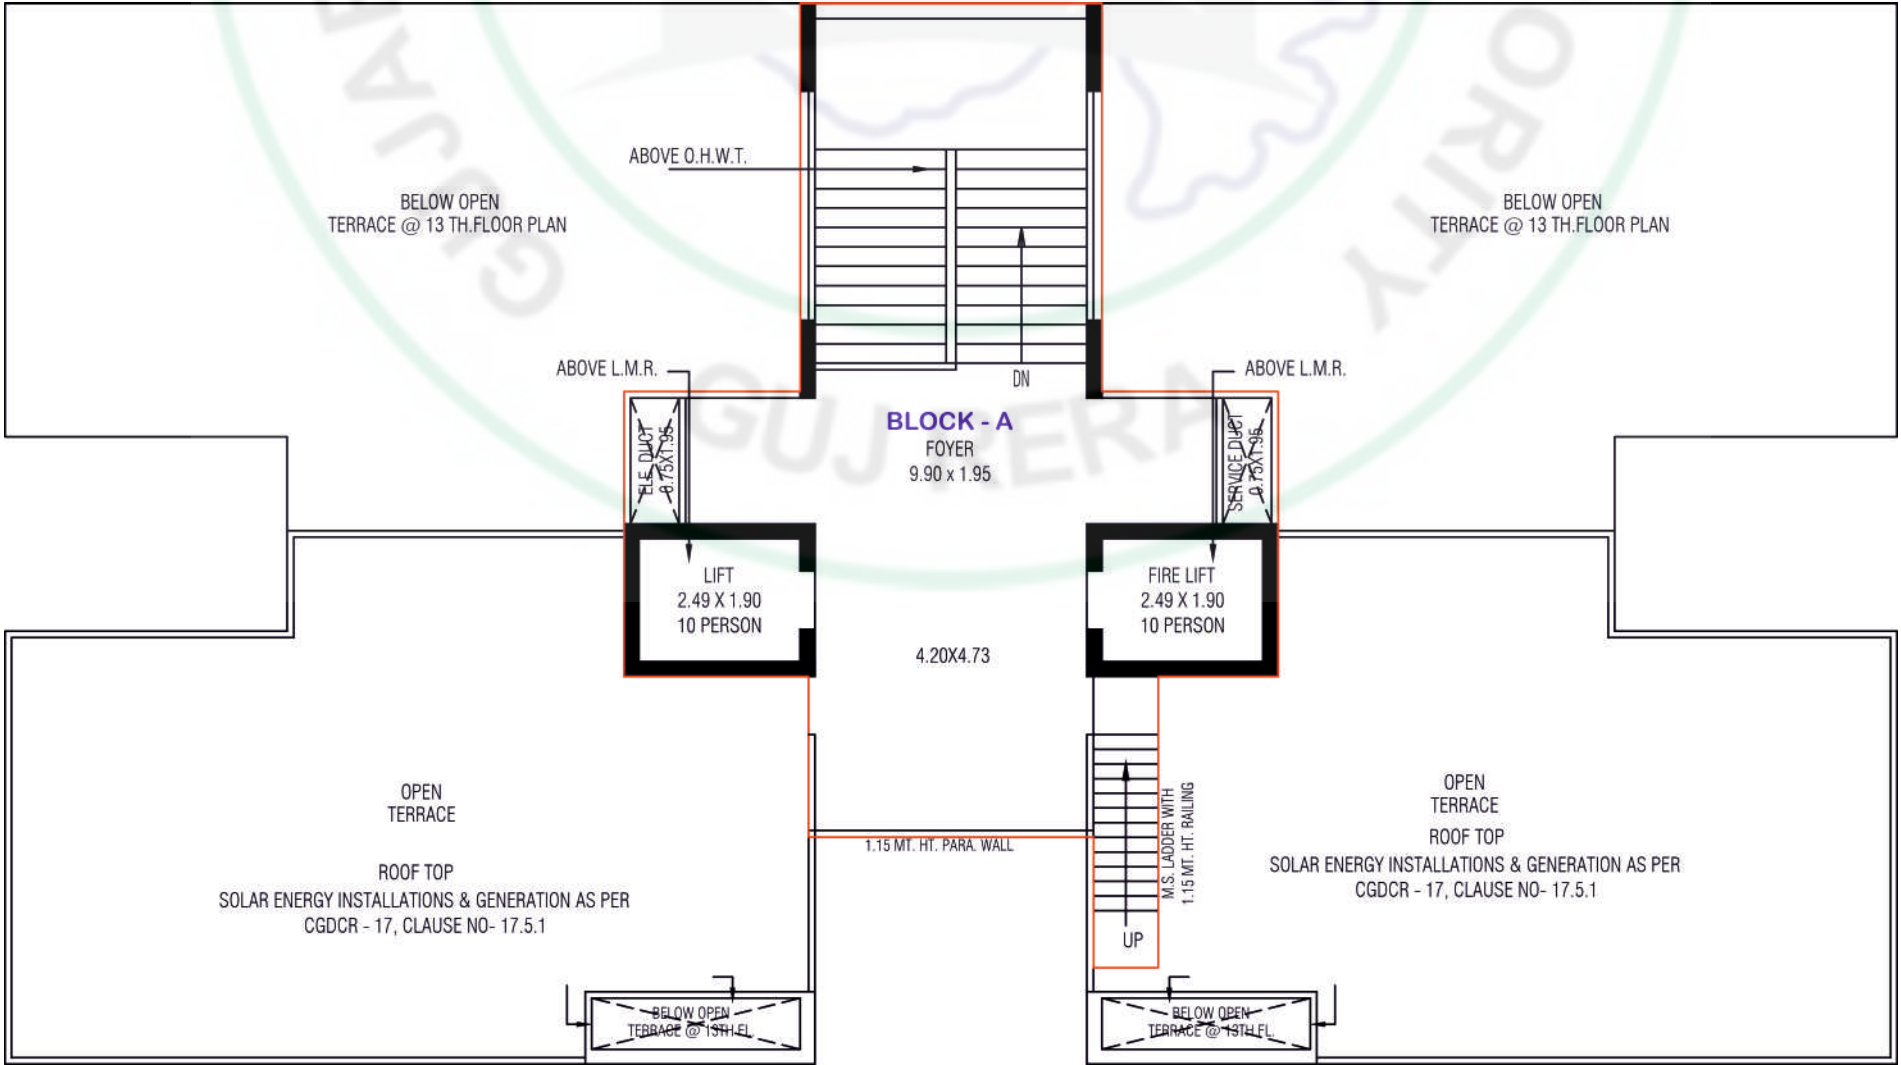


TERRACE FLOOR


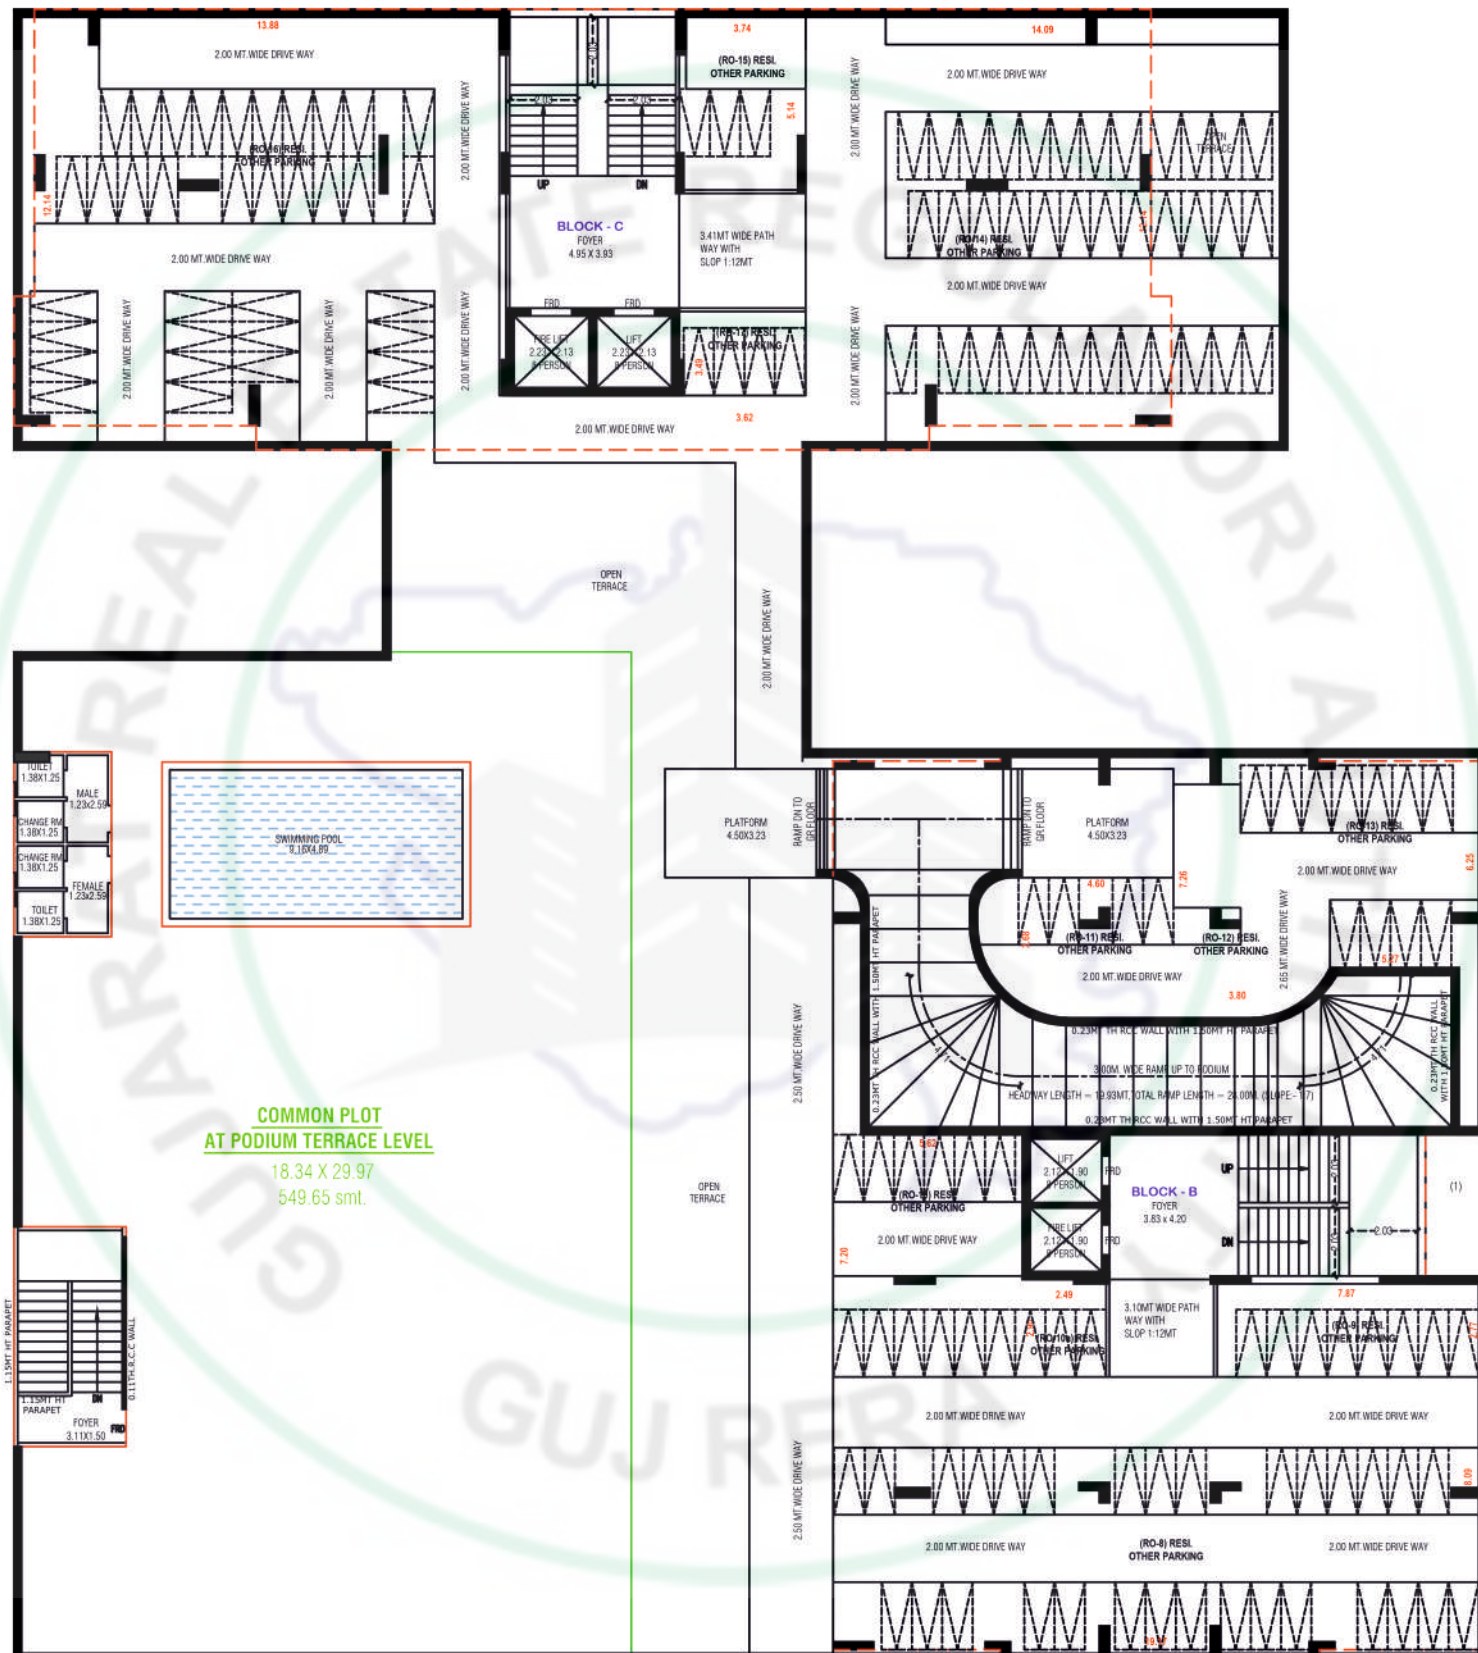


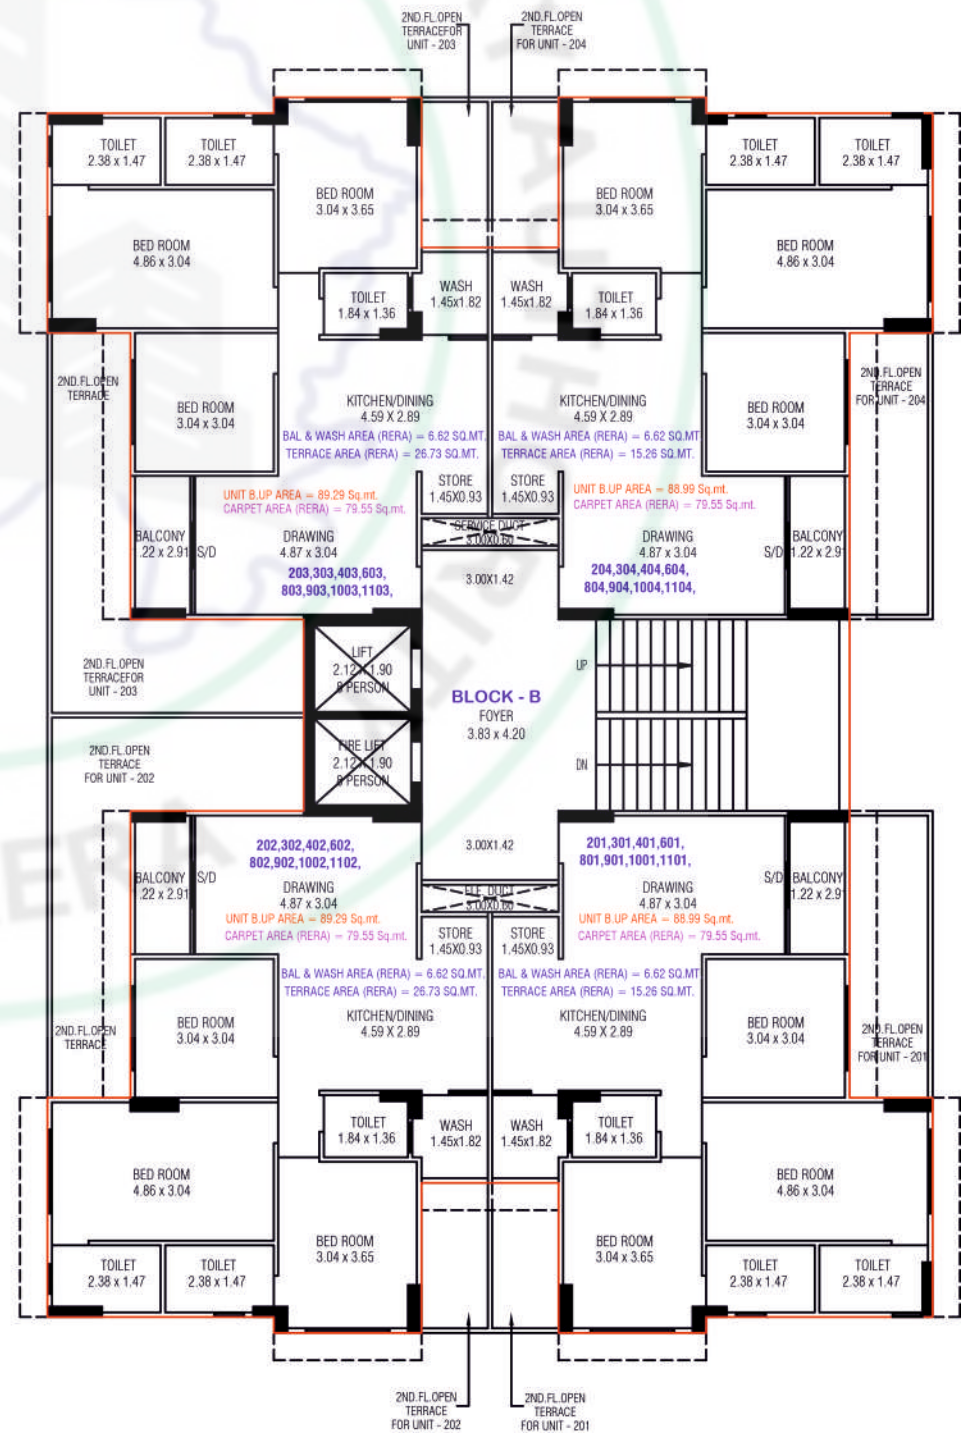



5,7,12FLOOR REFUGE FLOOR
BLOCK B & C

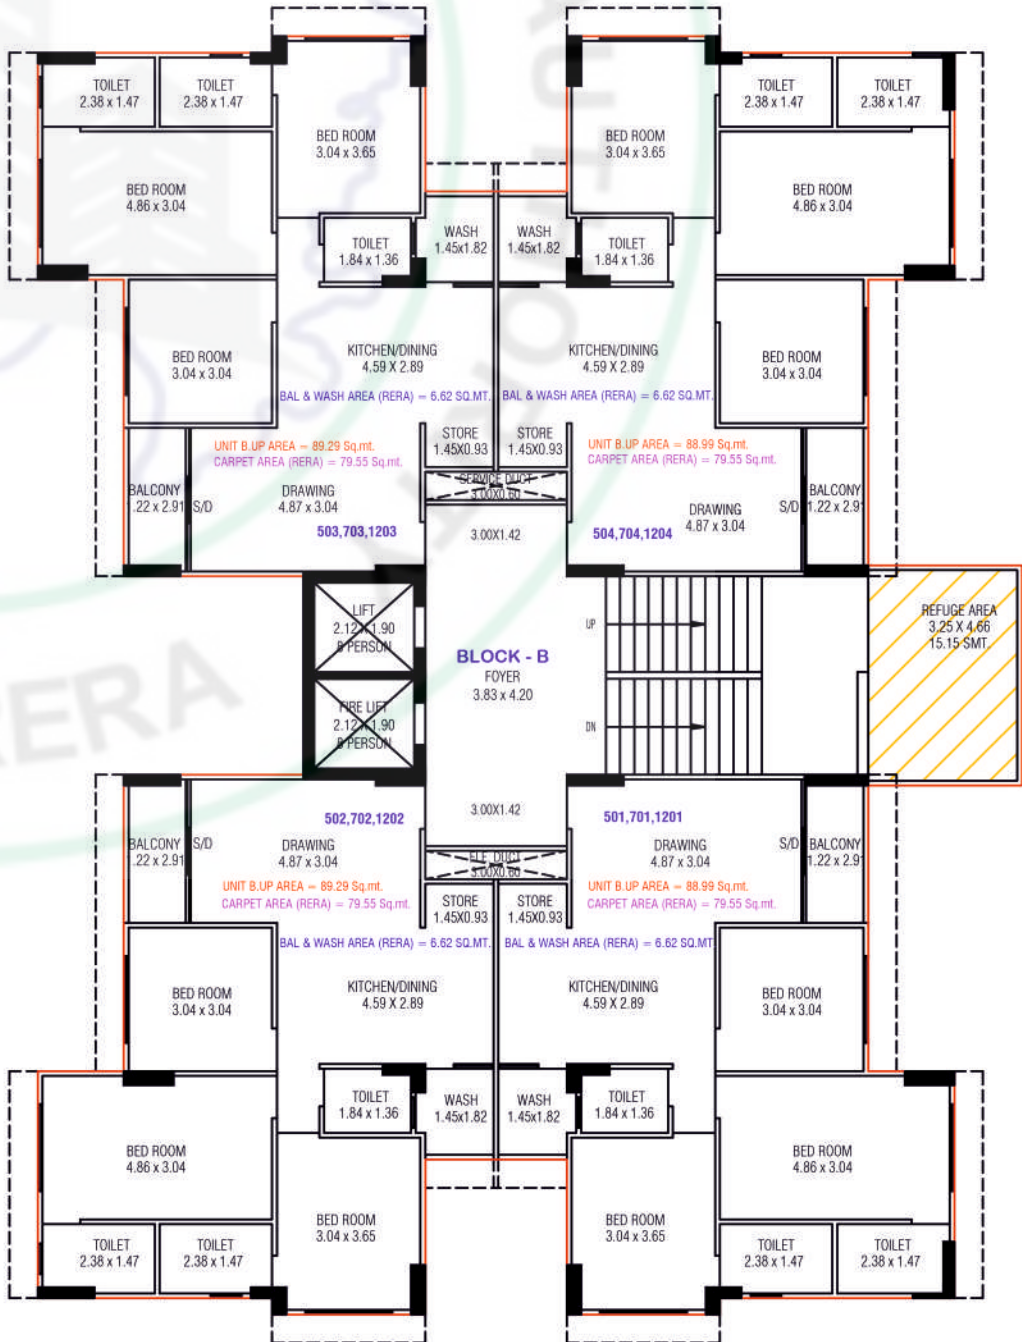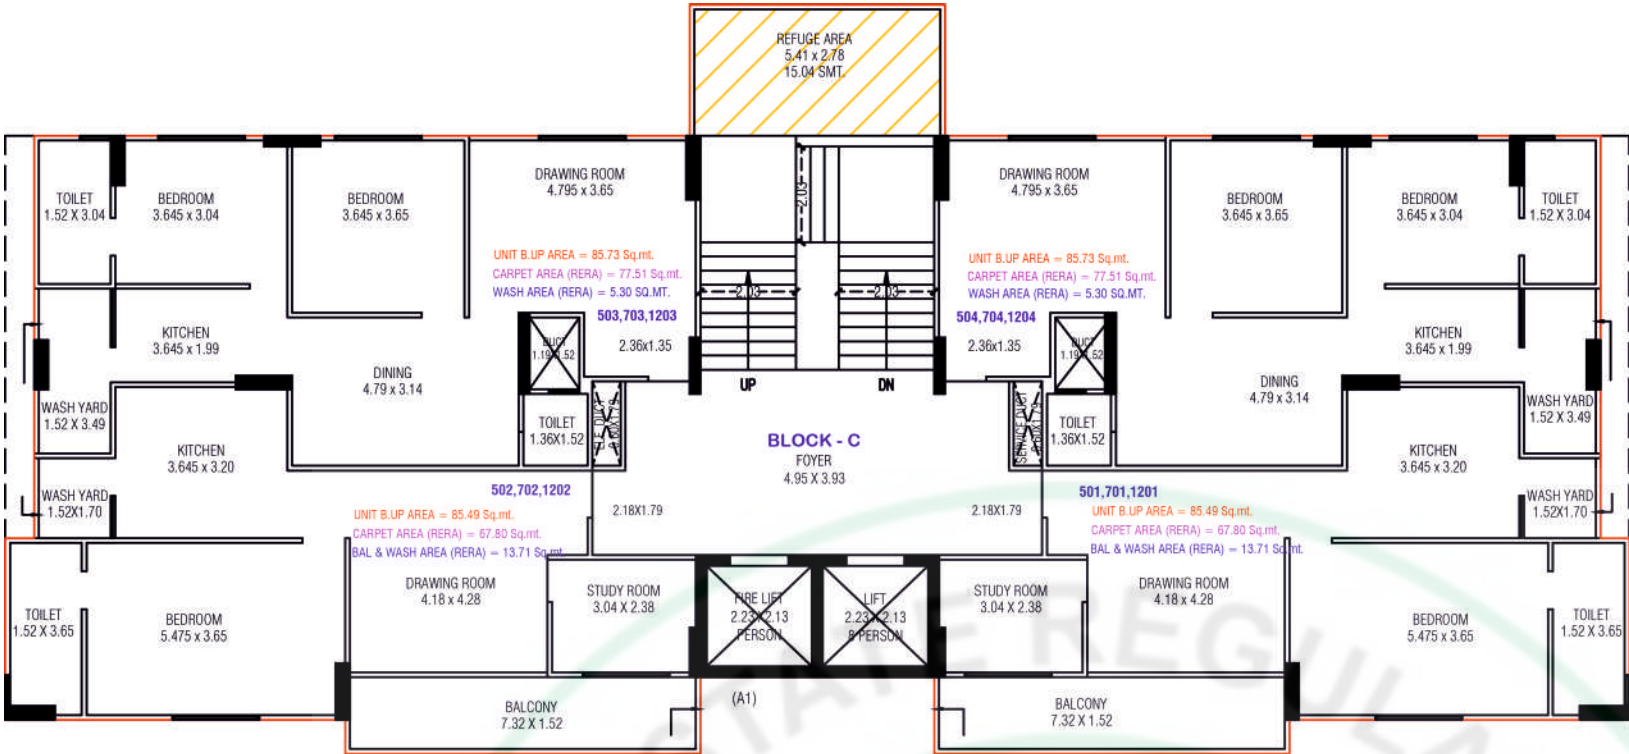

13 FLOOR
BLOCK B & C

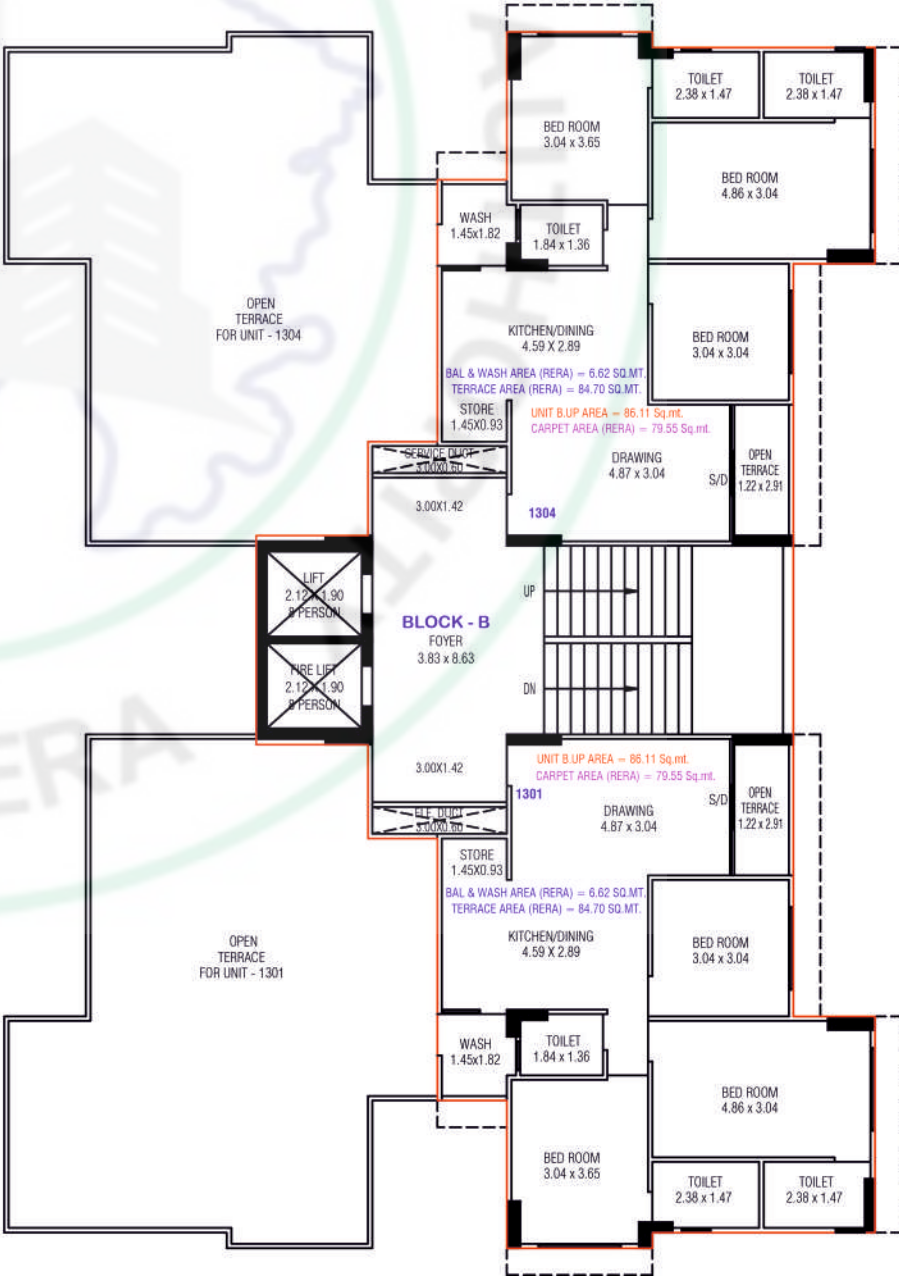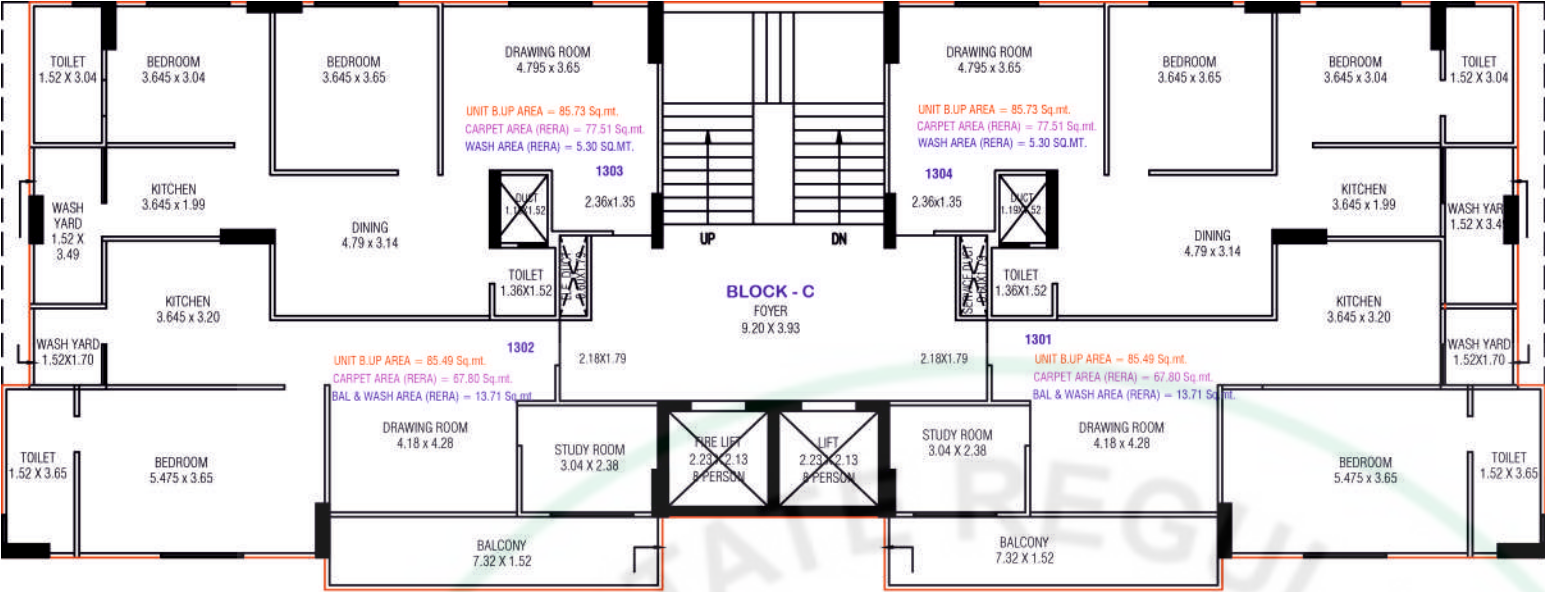

TERRACE FLOOR
BLOCK B & C

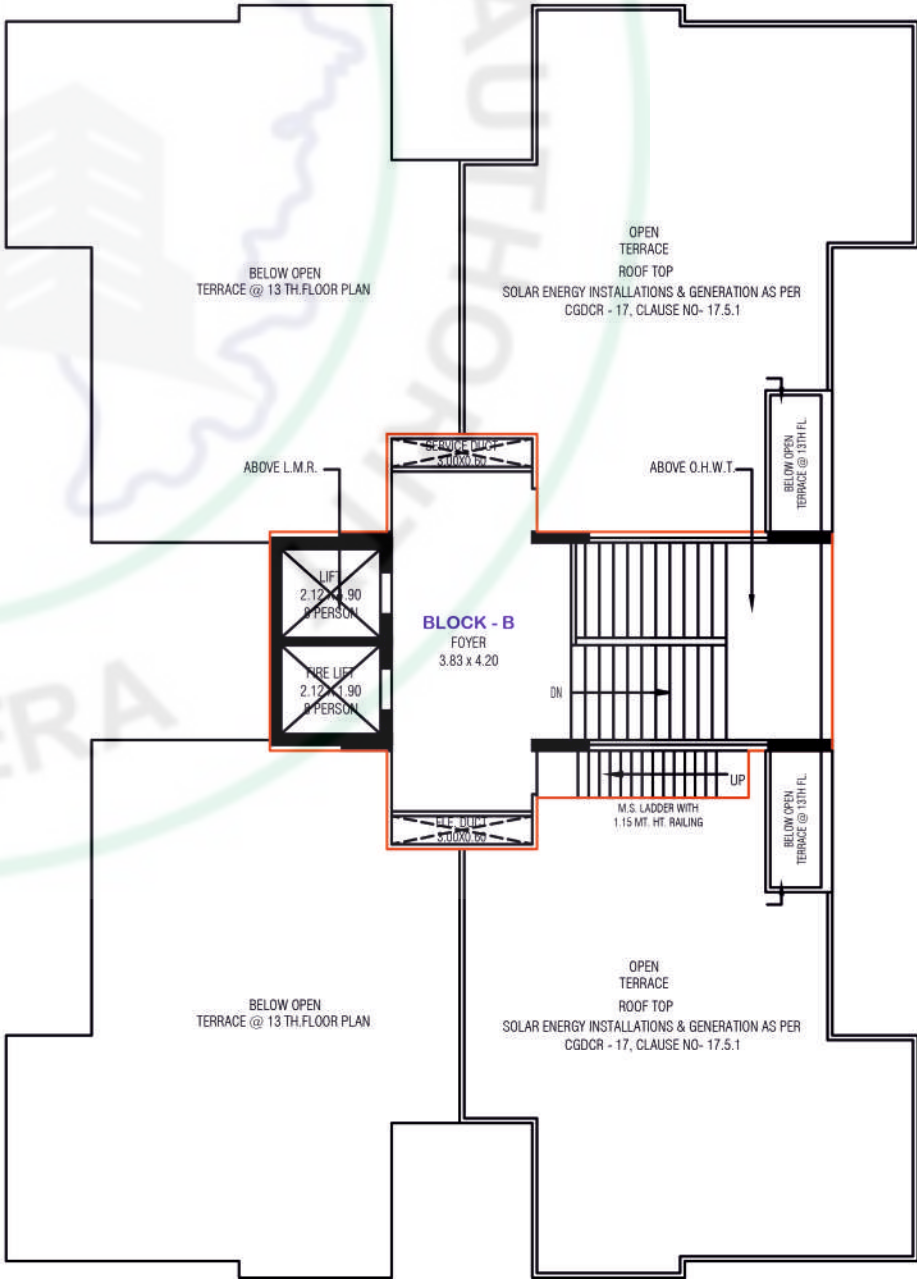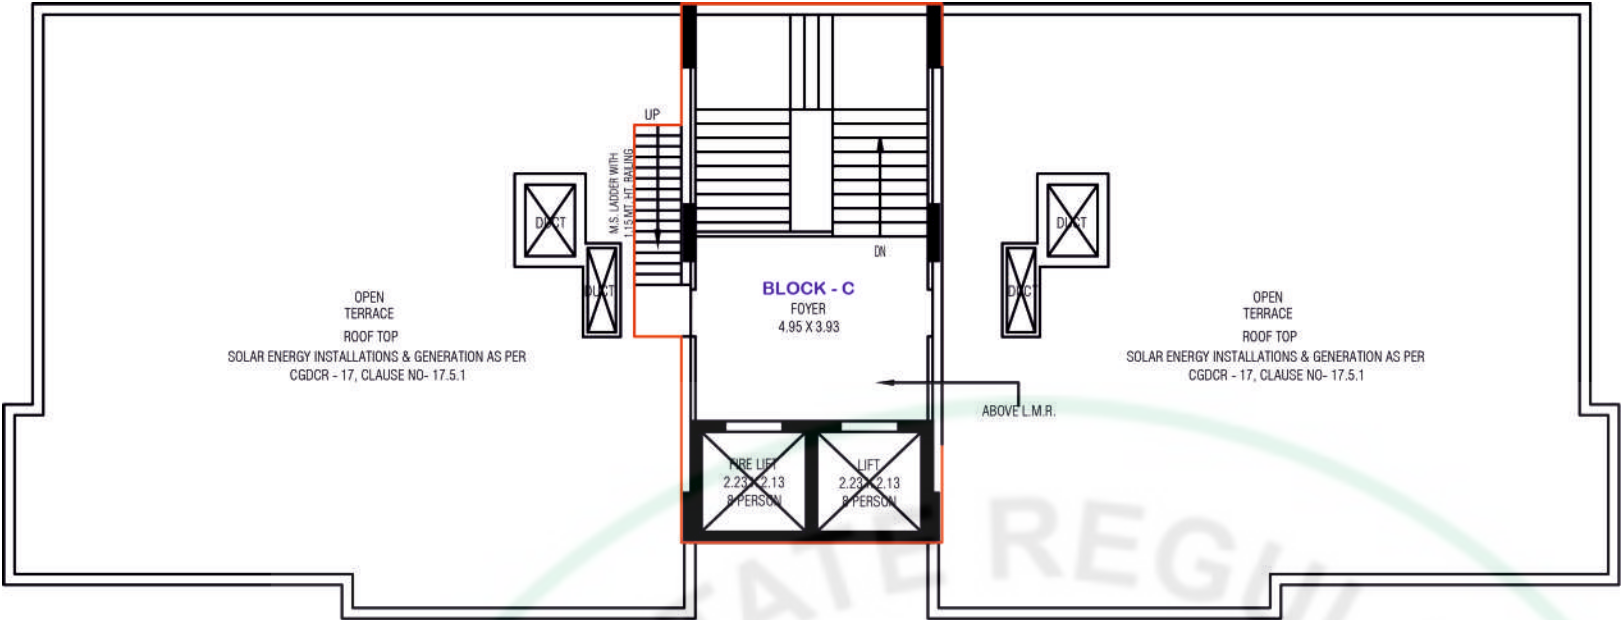

SPECIFICATION

STRUCTURE

- R.C.C. Moment frame structure, seismically resistant adhering to S-CODE guidelines.

FLOORING

- Vitrified tiles flooring.

KITCHEN

- Granite platform with Stainless Steel sink.
 - Glazed tiles dado up to lintel level.
- Provision for R. O. point with required electrical & plumbing point.

BATHROOMS/TOILET

- Anti-skid flooring.
 - Glazed tiles dado up to lintel level.
- Quality Bathroom accessories and fittings.

DOORS & WINDOWS

- Laminated flush doors with MS frame.
- Premium quality aluminium section.

WASH AREA

- Anti-skid flooring.
- Provision for washing machine fittings with electrical and plumbing point.

MECHANICAL ELECTRICAL & PLUMBING


- Concealed copper wiring with M.C.B / E.L.C.B.
- Plenty of electrical sockets with quality switches.
- Quality U.P.V.C. pipes for regular water supply.
- Quality C.P.V.C. pipes for hot water supply.
 - Quality P.V.C pipe for drain.

TERRACE

- Open terrace with leak proof floor.

PLASTER & PAINTS

- Inside : Single coat mala plaster with wall putty finish.
- Outside : Double coat mala plaster with texture or exterior paint for attractive elevation.

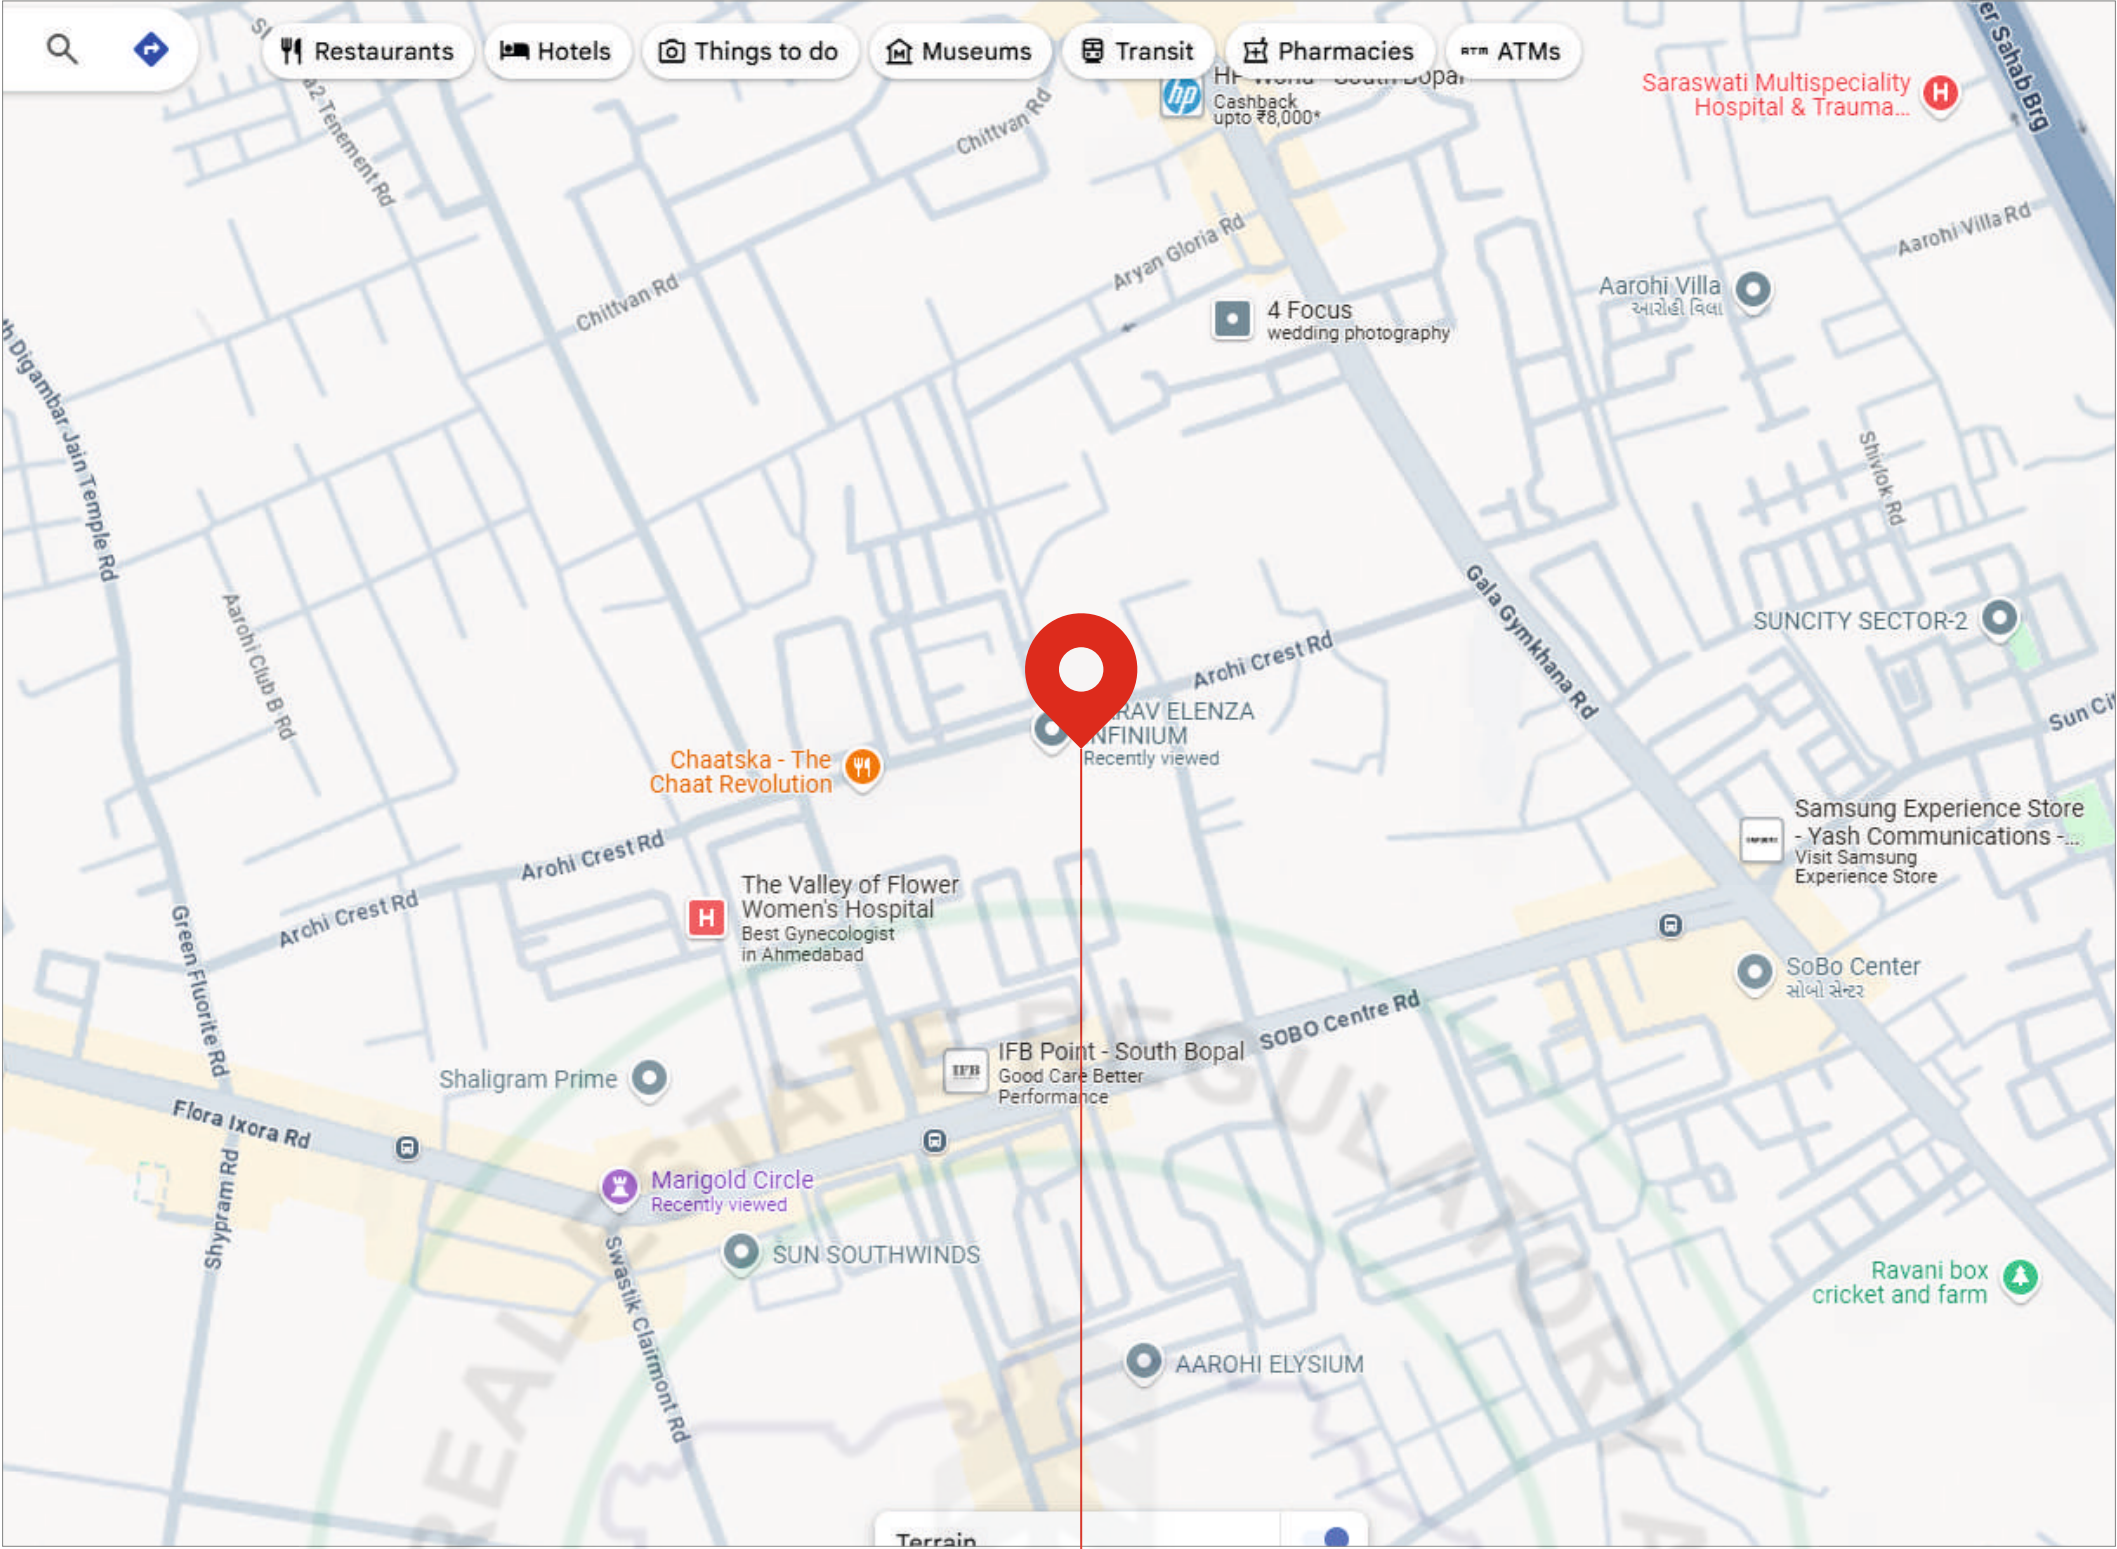

AARAV ELENZA INFINIUM
OPP. AROHI CREST , NEAR SOBO CENTRE, SOUTH BOPAL,
AHMEDABAD
☎ +91 99040 55586

PROJECT BY
**SIDDHI
CORPORATION**

ARCHITECT
**HM
ARCHITECT**

STRUCTURE
UMANG PATEL

RERA REGISTER NO.

RERA WEBSITE : WWW.GUJRERA.GUJARAT.GOV.IN