



Not to scale



**Atlantis**  
TAKING LIFE SKY HIGH


Site: Plot No. 5, Sector-11,  
Ghansoli, Navi Mumbai

Developers



**B & M**<sup>TM</sup>  
**Buildcon**  
[www.bandmbuildcon.com](http://www.bandmbuildcon.com)

Booking Contact

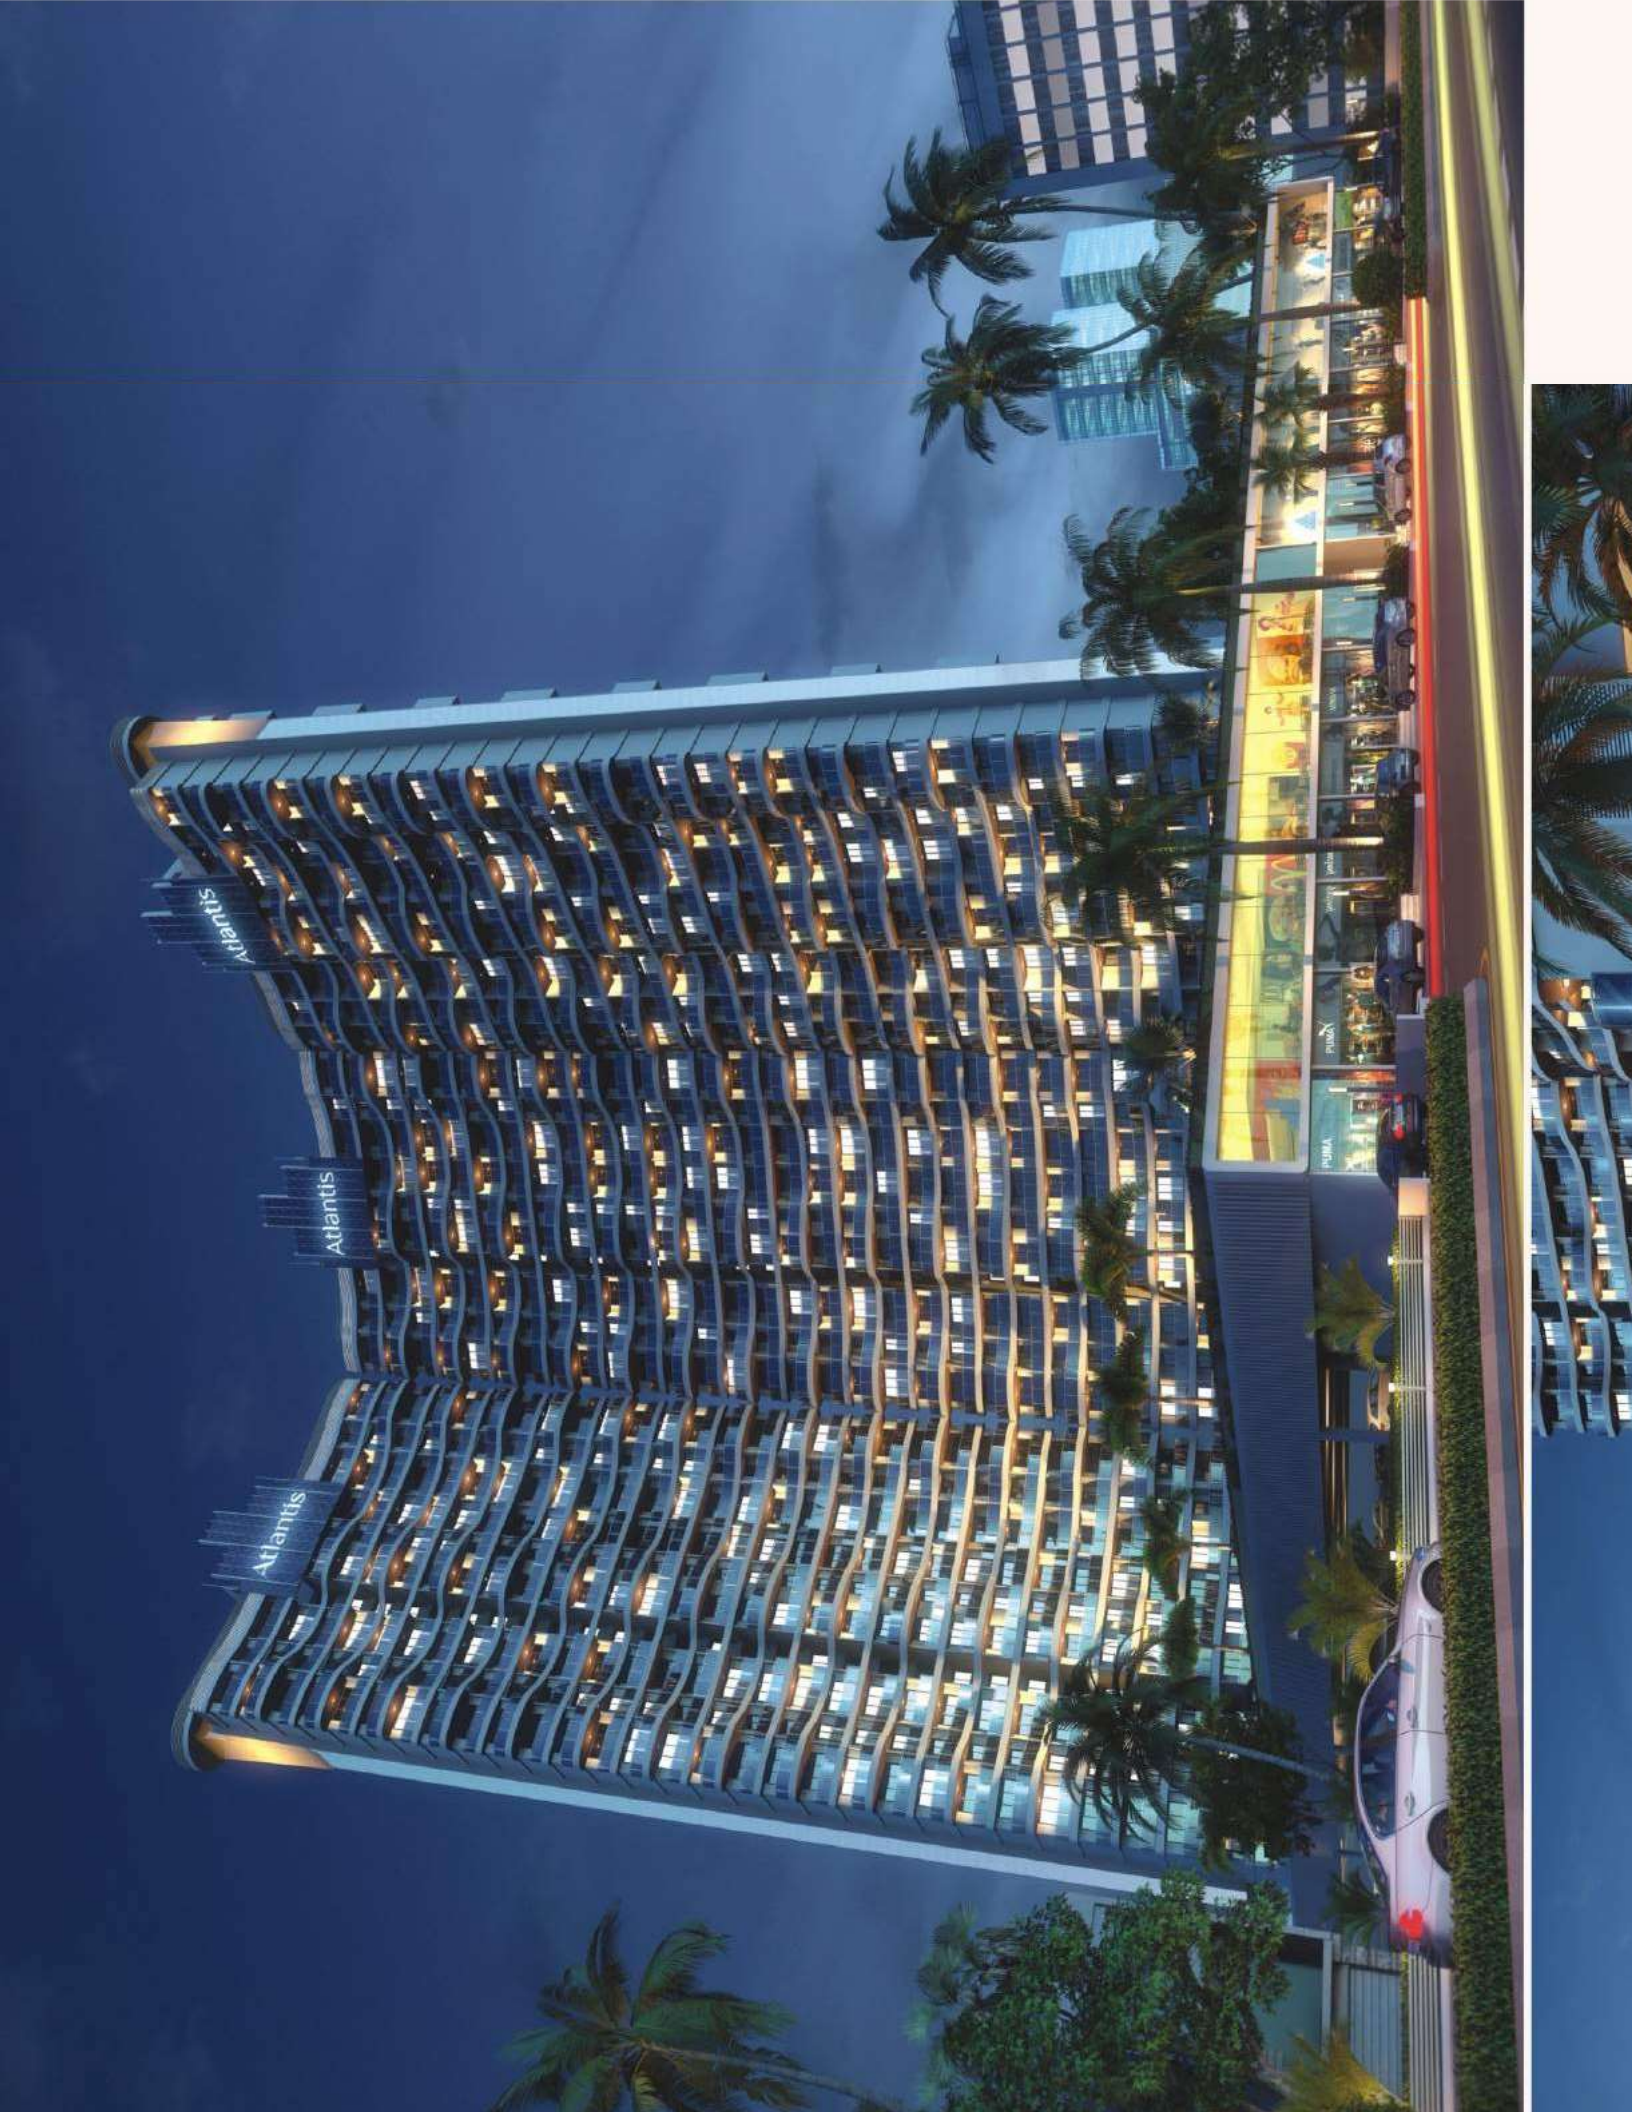

Atlantis

Atlantis

Atlantis



# GROUND Floor Plan



# FIRST Floor Plan



# LANDSCAPE

Layout Plan

# TYPICAL

FLOOR PLAN

3, 9, 15, 22, 28 & 30



# TYPICAL FLOOR PLAN

4, 10, 16, 23 & 29<sup>th</sup> FLOOR



TYPICAL FLOOR PLAN

5,11,17,24 & 30<sup>th</sup> FLOOR



TYPICAL FLOOR PLAN

6,12,18,25,31 &



**TYPICAL**  
FLOOR PLAN

**7,13,19 & 26<sup>th</sup>** FLOOR



**TYPICAL**  
FLOOR PLAN

**8,14,20 & 27<sup>th</sup>** FL



TYPICAL FLOOR PLAN

34<sup>th</sup> FLOOR



TYPICAL FLOOR PLAN

3,5,7,9,11,13,  
15,17,19,22,24,  
26,28,30 & 32<sup>nd</sup>



# TYPICAL FLOOR PLAN

4,6,8,10,12,14,  
16,18,20,23,25,  
27,29,31 & 33<sup>rd</sup> FLOOR



TYPICAL  
FLOOR PLAN

34<sup>th</sup> FLOOR



TYPICAL  
FLOOR PLAN

3,9,15,22,28 & 3



# TYPICAL FLOOR PLAN

4, 10, 16, 23 & 29<sup>th</sup> FLOOR



**TYPICAL**  
FLOOR PLAN

**5,11,17,24 & 30<sup>th</sup>** FLOOR



**TYPICAL**  
FLOOR PLAN

**6,12,18,25,31 &**



TYPICAL FLOOR PLAN

7, 13, 19 & 26<sup>th</sup> FLOOR



TYPICAL FLOOR PLAN

8, 14, 20 & 27<sup>th</sup> FL



# TYPICAL FLOOR PLAN

34<sup>th</sup> FLOOR



## INTERNAL SPECIFICATIONS

**FLOORING:** Vitrified floor tiles

**KITCHEN:** Granite kitchen counter with water purifier

**WALL & PAINTS:** Interior wall and ceiling

**SECURITY:** CCTV camera

**DOORS AND WINDOW:** Marble and granite window sills

**ELECTRIFICATION:** Bored holes for telephone and internet

**TOILETS:** DESIGNER fixtures in all bathrooms. Counter top

## STRUCTURAL FEATURES

- Earthquake resistance
- Two coats external plaster
- Decorative compound wall
- Premium quality pure acrylic paint with texture

## WORLD CLASS APPLIANCES

SET BOX DEVICE



WIRING