



THE VIBE

Opp. Poisar Gymkhana, Kandivali W

Happiness is always in the air

SETTLE IN STYLE, OWN THE VIBE


The Vibe offers meticulously crafted road facing premium retail spaces on the ground floor and thoughtfully designed 2, 3 and 4 BHK homes on the upper 15 habitable floors. Each residence is a perfect blend of elegant design and premium quality, envisioning a future of luxury and comfort.

The Vibe offers an unparalleled lifestyle for discerning homeowners with over 40 modern recreational facilities and amenities like swimming pool, indoor games, multipurpose court etc for its residents, spread across the ground, podium, and terrace levels catering to all age groups.

Located in the heart of Kandivali west, right opposite Poisar Gymkhana, The Vibe is the address for a privileged few.



3RD & 4TH FLOOR PODIUM PLAN

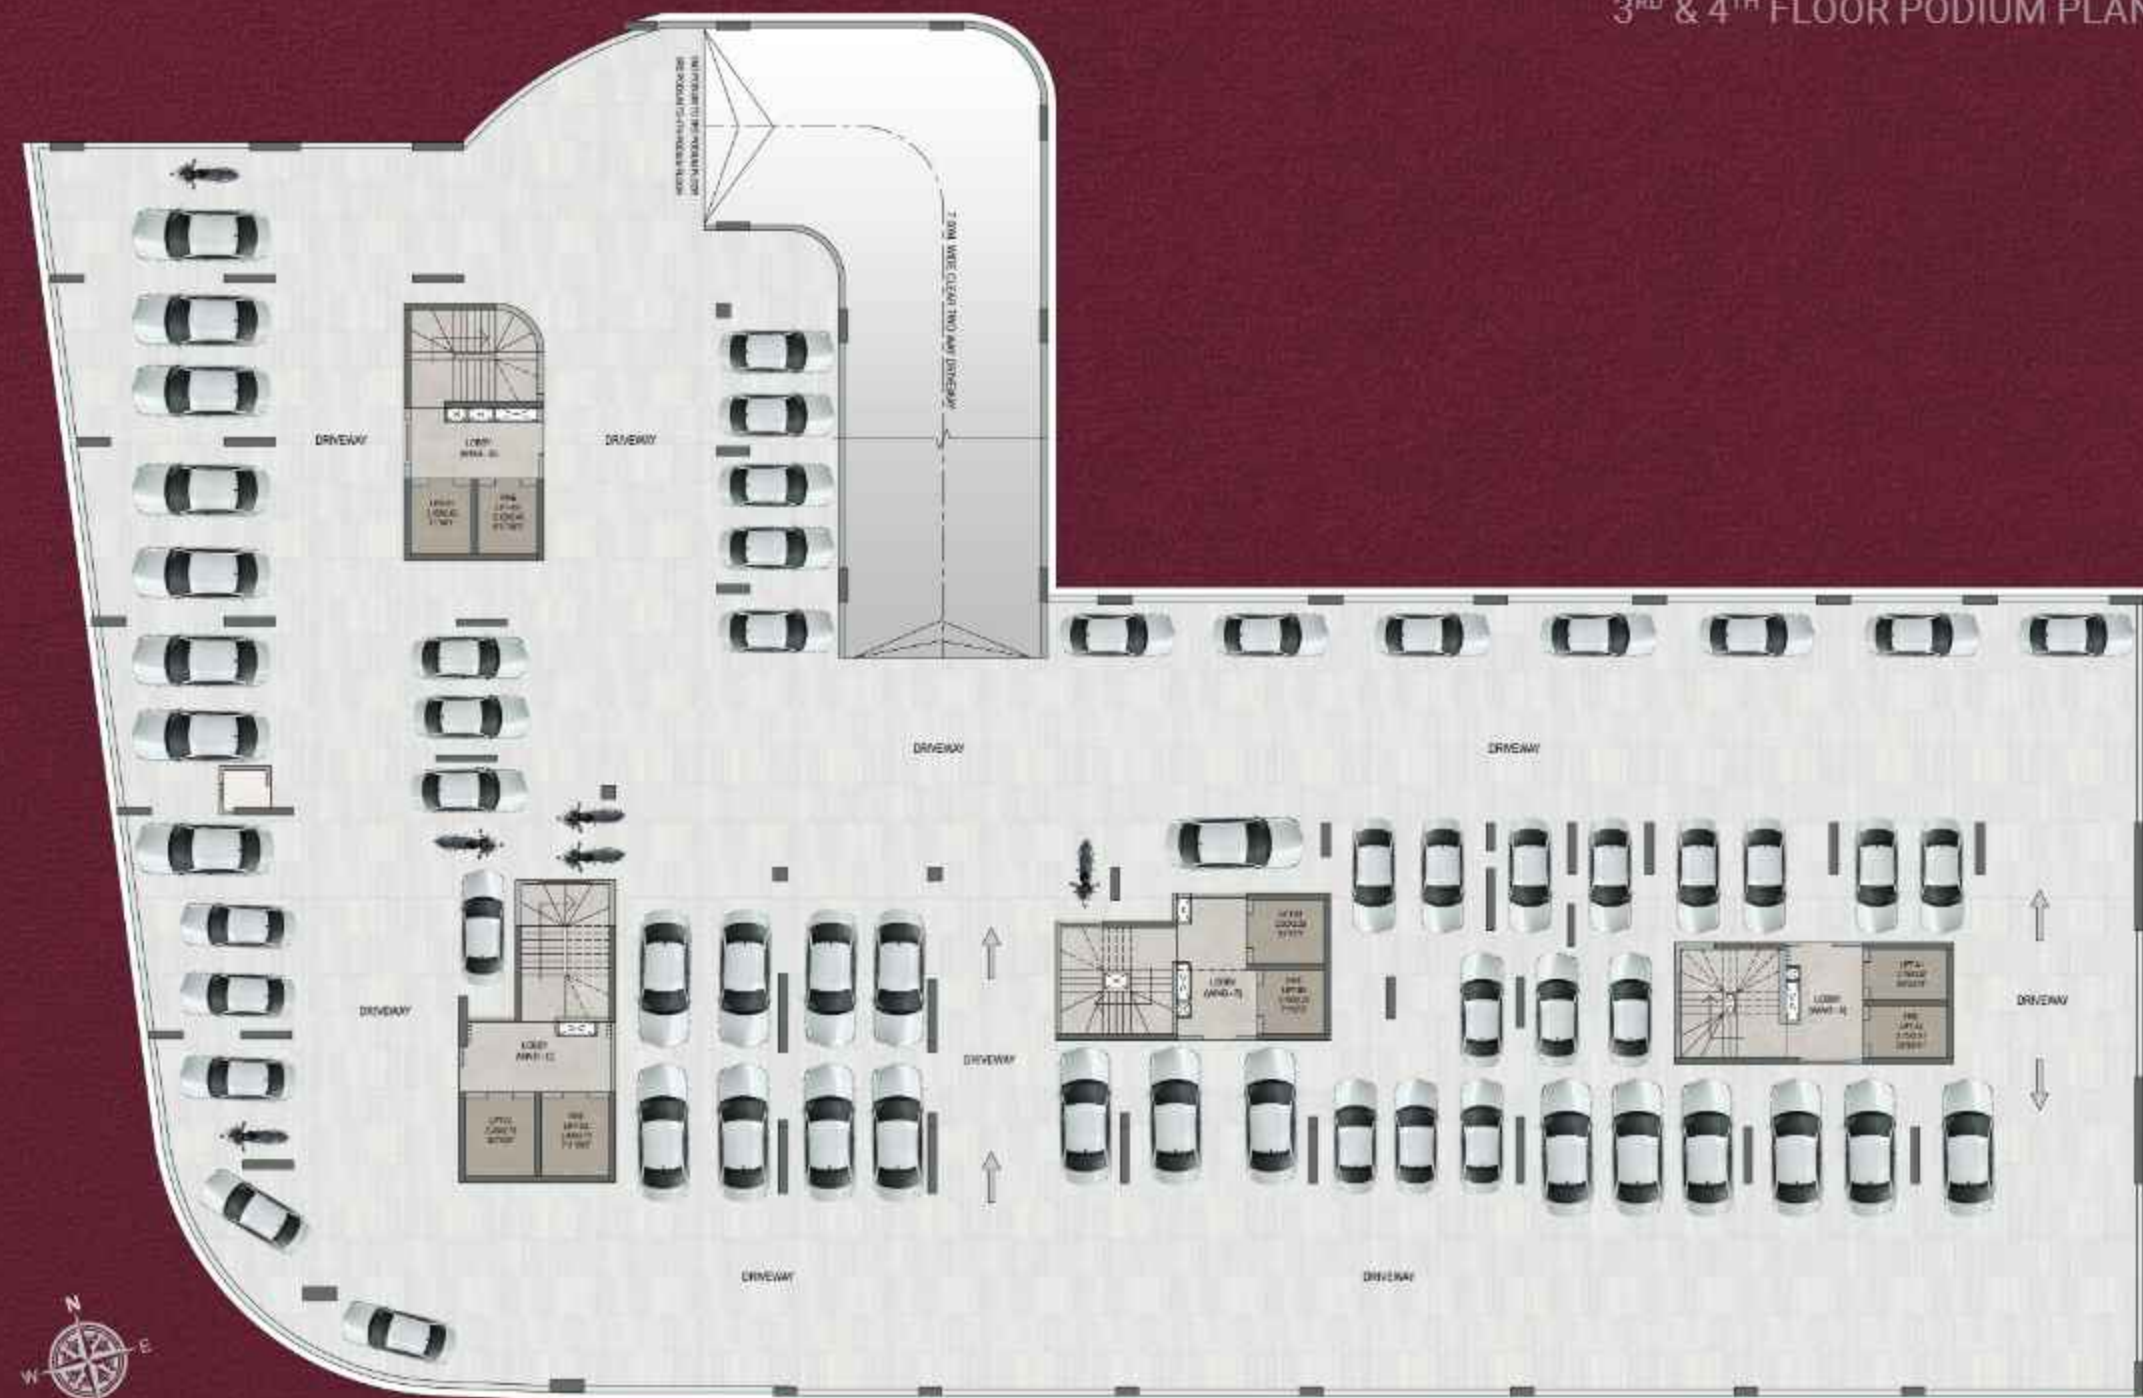

6TH, 8TH TO 11TH FLOOR PLAN (WING C)



7TH FLOOR PLAN (WING C)



15TH to 20TH FLOOR PLAN (WING C)





14TH FLOOR PLAN (WING D)



17TH TO 20TH FLOOR PLAN (WING D)





A Project by



Corporate Office :

204A, Western Edge 2, Off. Western Express Highway, Borivali (East), Mumbai - 400066.

Tel: +91 22 2870 5200 / 6200 / 4606 8061

Sales: +91 92207 77666

Email: info@sahakargroup.com

sales@sahakargroup.com

Web: www.sahakargroup.com

Site address: The Vibe, Borsapada Road, Opp Poisar Gymkhana, Kandivali West, Mumbai - 400067



The project has been registered as 'THE VIBE' under MahaRERA Registration No. P51800077570 and is available on the website [https://maharera.mahaonline.gov.in/under registered projects](https://maharera.mahaonline.gov.in/under%20registered%20projects).



Disclaimer: All the images, pictorials, visuals, elevations, perspectives, illustrations, model, specifications, plans, designs, drawings, dimensions, maps, facilities, amenities, features, and other information/details herein conceptual, indicative and for representation purpose only and are not to scale, and is subject to the approval of the respective authorities. The Promoters/Developers/Architects reserve the right to add, alter, delete or replace any of these in the interest of the development, without any notice or obligation. This printed material does not constitute an offer or contract of any nature whatsoever between the Promoters/developers and the recipient. All transactions in this development shall be subject to and governed by the terms & conditions of the Agreement for Sale to be entered into between the parties.