






TOWER A

TOWER B


TYPICAL FLOOR PLAN

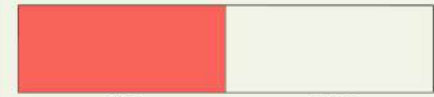

KEY PLAN -



TOWER A
TYPICAL FLOOR PLAN

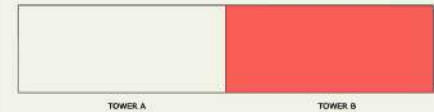

KEY PLAN -




TOWER B
TYPICAL FLOOR PLAN


This drawing is proprietary property and shall not be copied or used without written permission.

GENERAL NOTES

1. ALL DIMENSIONS ARE IN FT AND INCHES.
2. ALL STRUCTURAL, MECHANICAL AND ELECTRICAL DRAWINGS SHALL BE READ JOINTLY WITH THE ARCHITECTURAL DRAWINGS IN ORDER TO ESTABLISH A COMPLETE LIST OF WORKS.
3. THE CONTRACTOR SHALL VERIFY ALL DIMENSIONS, DETAILS, SPECIFICATIONS & SITE CONDITIONS & SHALL REPORT ANY ERROR, OMISSION AND/OR ANOMALY TO THE ARCHITECT BEFORE COMMENCEMENT OF WORK.
4. FOR CONSTRUCTION PURPOSES, THE DIMENSIONS SHALL NOT BE MEASURED DIRECTLY ON THE DRAWINGS. THE DRAWINGS SHALL NOT BE USED FOR CONSTRUCTION UNTIL THEY ARE ISSUED AS GOOD FOR CONSTRUCTION.

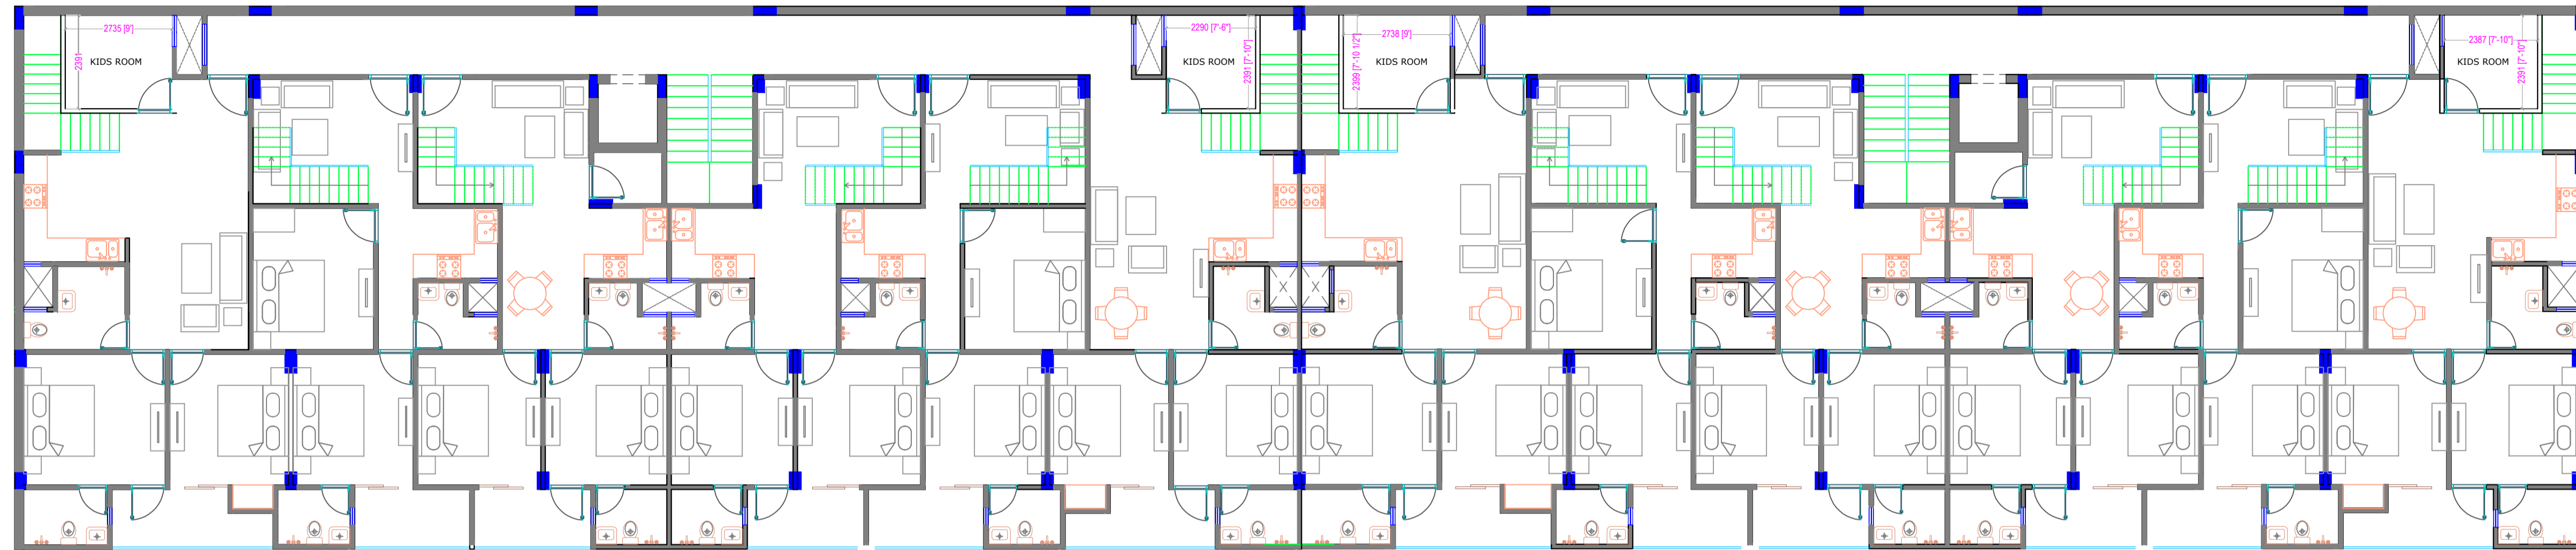

FOURTH FLOOR PLAN

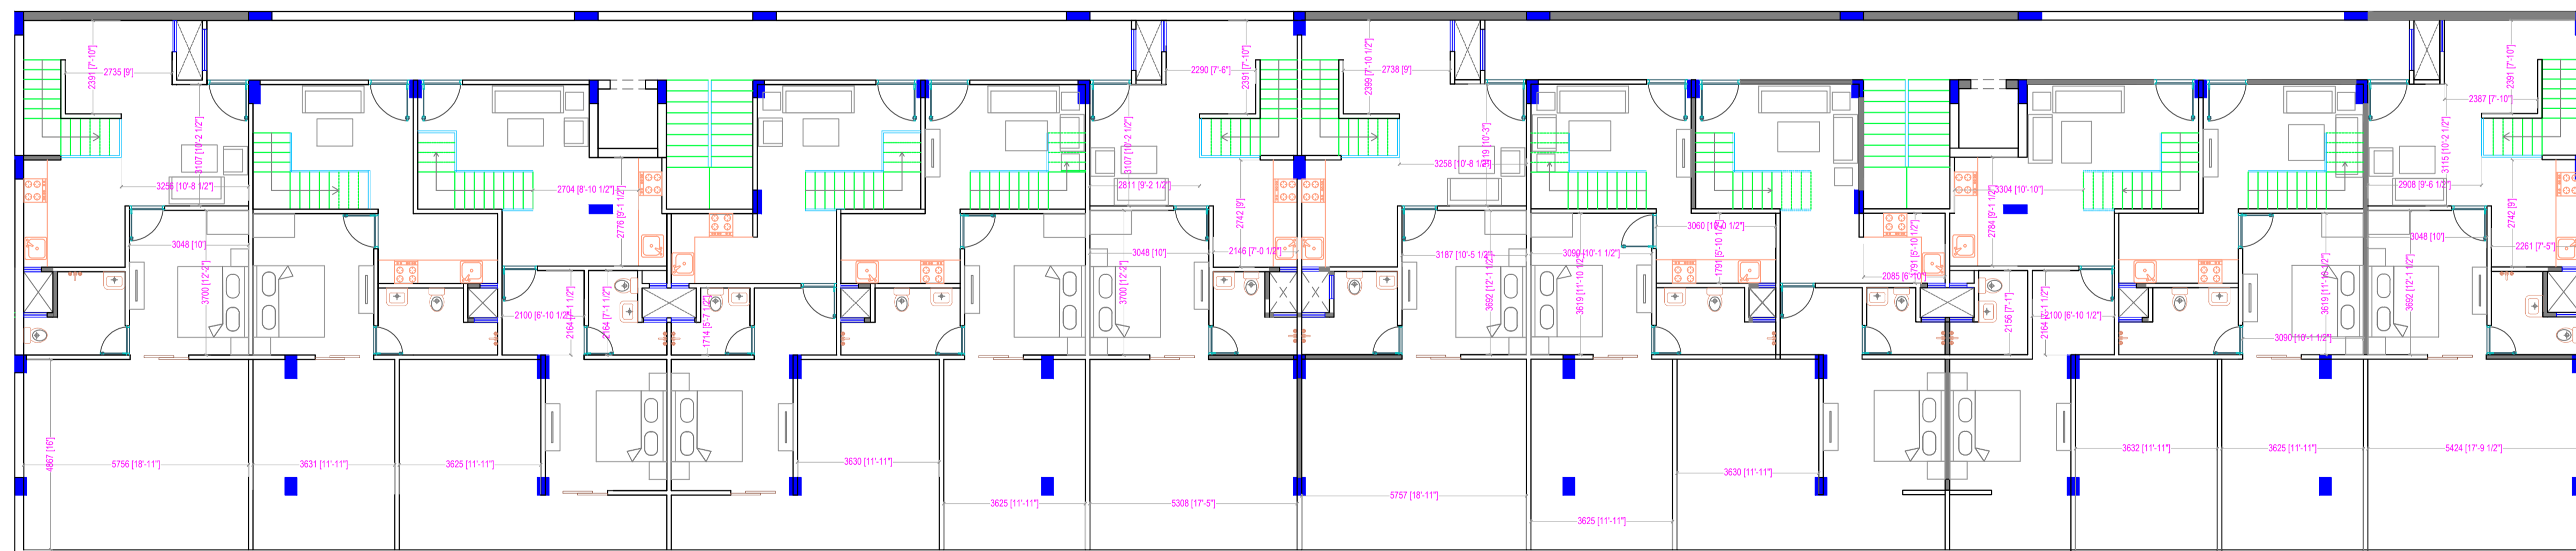

TOP FLOOR PLAN

OPTION 3

SCALE :	REVISION NO :
N.T.S.	R-00

DATE :-	26-12-2024
---------	------------

JOB NO :	DWG. NO :
001	

SHEET TITLE	DUPLEX PLAN
-------------	-------------

PROJECT TITLE	PROPOSED BUILDING FOR REDBRICKS BUILDER
---------------	---

ARCHITECT	ANUKRITI ARCHITECTS ARCHITECTURE & INTERIOR DESIGNING PH : 8376998444
-----------	---