




MEERA AANGAN
PLOT NO. -152, SECTOR-02, ULWE

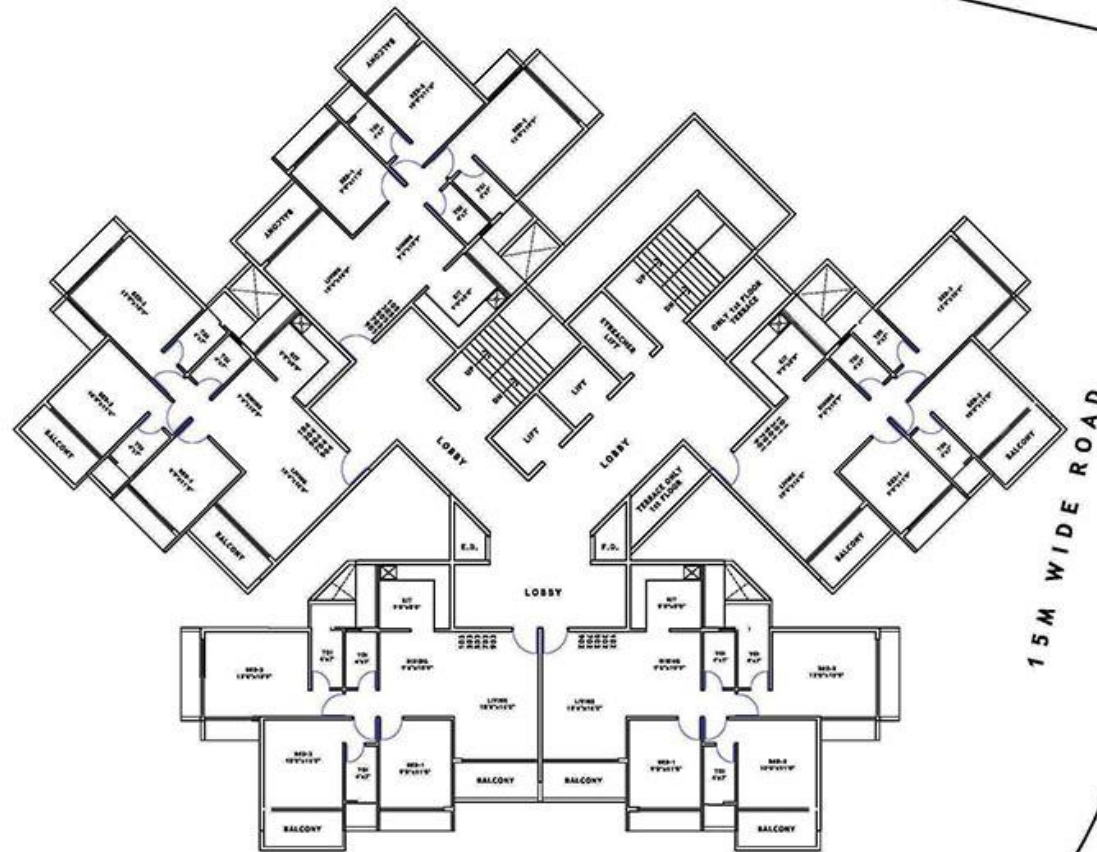


24M WIDE ROAD

15M WIDE ROAD

1st, 3rd, 5th, 7th & 9th Floor Plan



MEERA AANGAN
PLOT NO. -152, SECTOR-02, ULWE

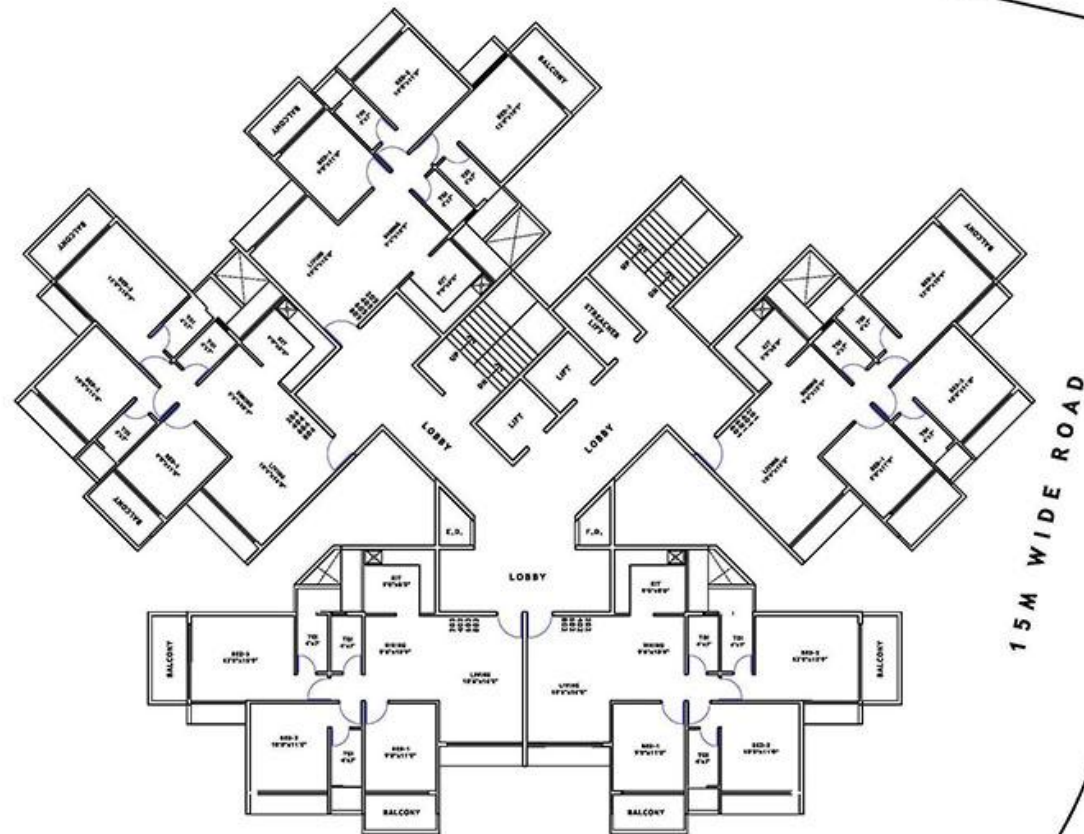


24M WIDE ROAD
2nd, 4th, 6th, & 8th Floor Plan



TYPICAL FLOOR PLAN


(ODD FLOORS)

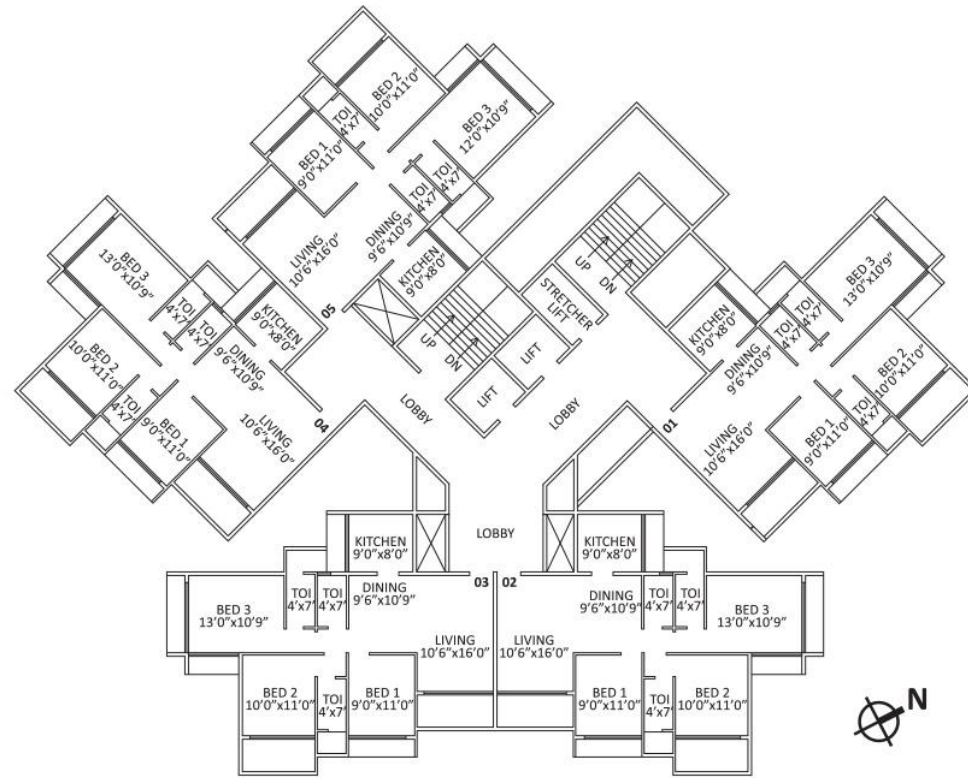

15 M WIDE ROAD


24 M WIDE ROAD

1 sq.mtr. = 10.76 sq.ft.

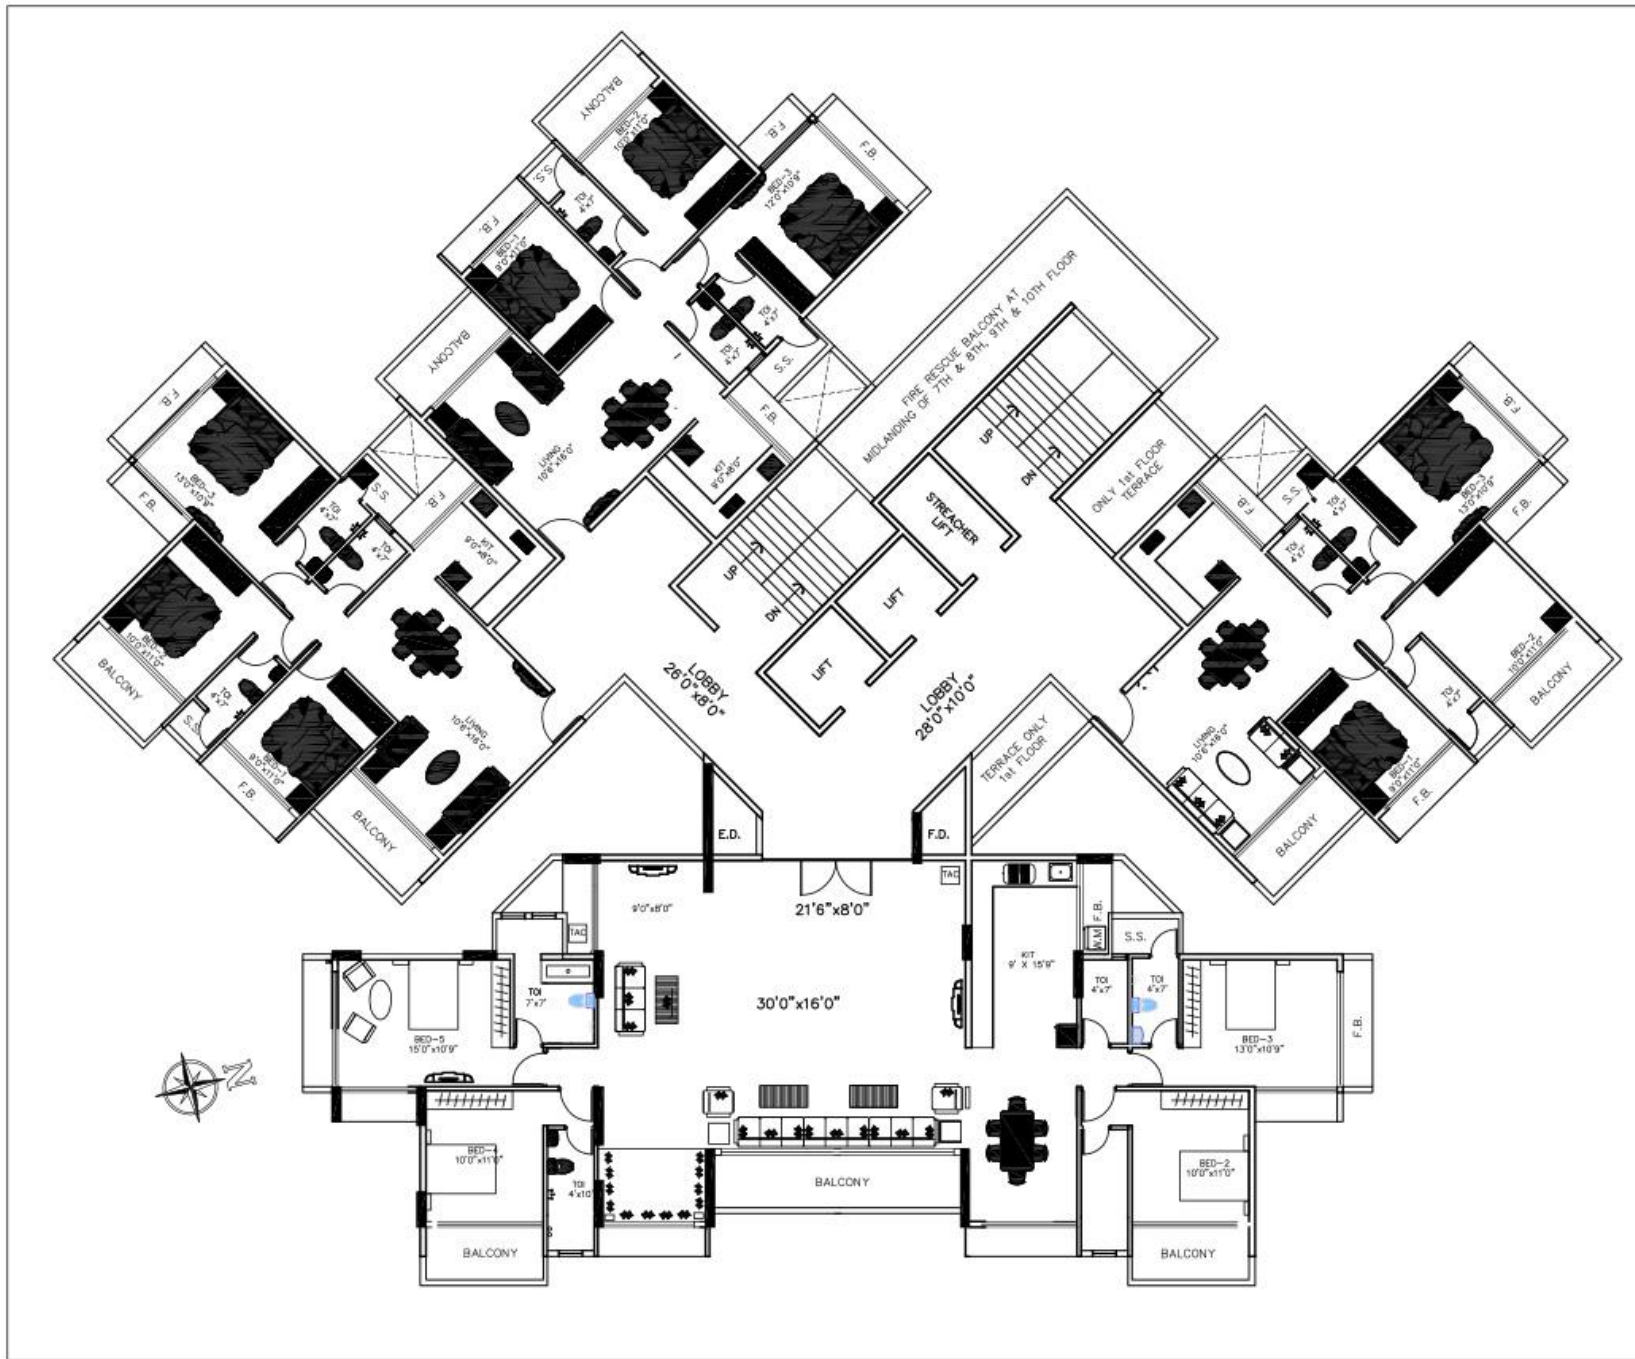

LOCATION PLAN

Not to scale

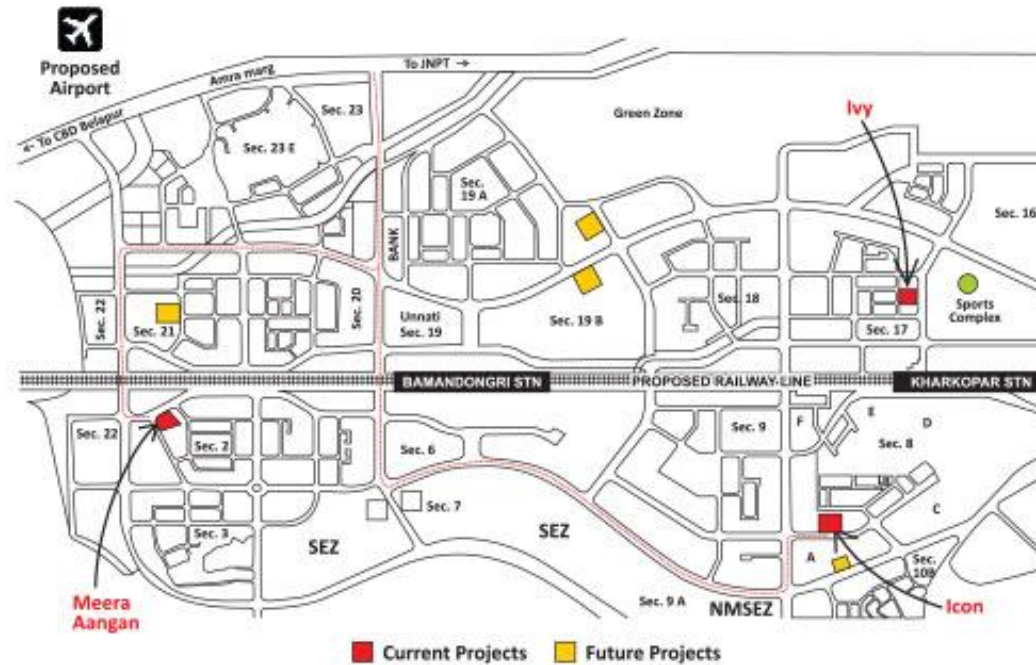

LOCATION ADVANTAGES

- Located on 24 Mtr. Wide Road
- Close to Proposed Bamandongri Railway Station
- Close proximity to Proposed International Airport, JNPT Port, NMSEZ, CBD Belapur, Nerul
- Easy accessibility to Mumbai via Proposed Nhava-Sewri Sea Link & Palm Beach Road
- Well developed infrastructure by CIDCO