


Shapoorji Pallonji
PARKWEST

Binnypet, Bengaluru

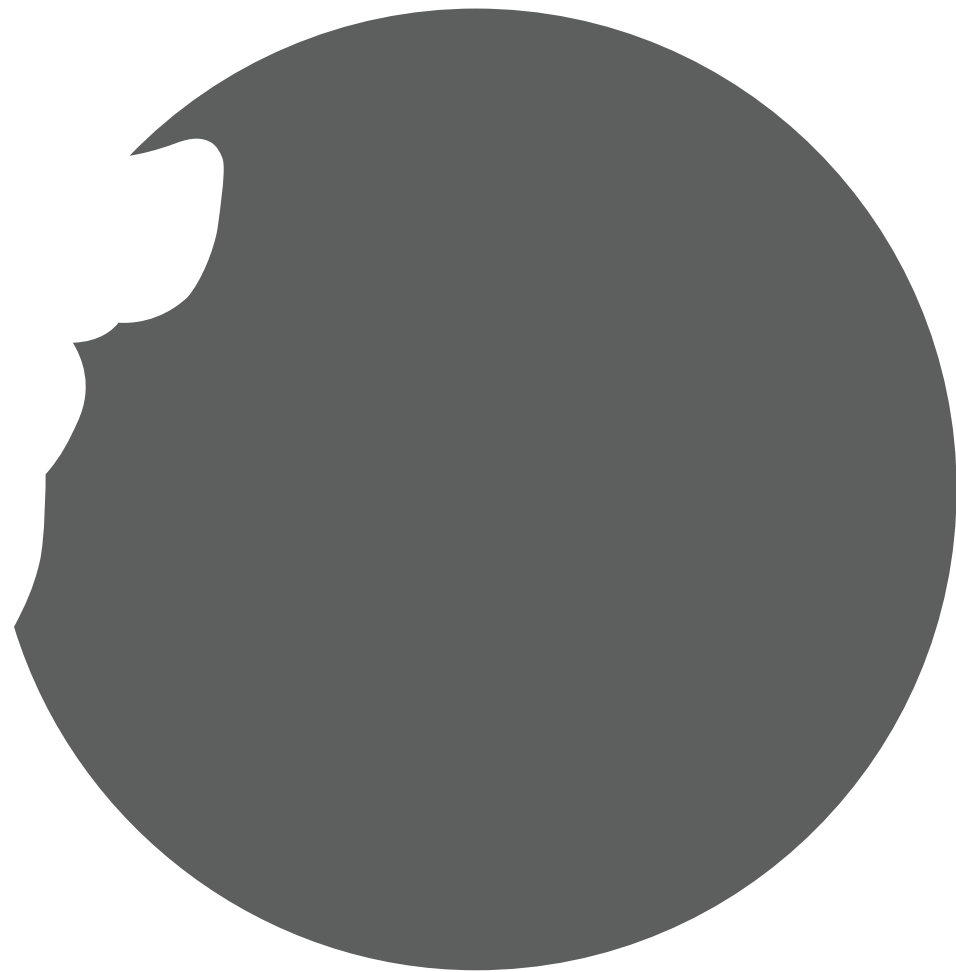

Be one with *nature*



Bengaluru

The Silicon Valley & The Garden City

The country's 'Silicon Valley' is a story of intelligence, determination, hard work and countless people who drive the economy of this city. A large number of people living here are from different parts of the country and they have made Bengaluru their own, also given it a distinct personality. Bengaluru's expansion continues as it seeks to absorb the waves of people flocking to the city for jobs.

Binnypet traces back its history to 1800s and can rightfully stand out as one of the earliest original migrant. The Binny & Co mills attracted huge employment opportunities in the past attracting a surge of people to Binnypet. With time and with the makeover to the city of Bangalore there was a significant and parallel change in the locality of Binnypet.

The connectivity to various parts of the city via the metro, Inner Ring Road, MG Road, Mysore Road and the city railway station means nowhere is too far from here.

The area is for those who love to live at the heart of the action and amidst lush surroundings steeped in history.



Stock image, for representation purpose only.

The centre of *delight*, your home.


At the heart of everything you need, is your home! When Bengaluru transitioned from being the quiet green city to the hub of tech development in the country, the 'Real Bengaluru' remained the epicentre of the city. Parkwest encompasses everything you desire.



Stock image, for representation purpose only.

Smoother *commute*, Happier you.

Ideally located in central Bengaluru with close proximity to the Metro Station, Majestic Bus Stand and City Railway Station, Parkwest lets you seamlessly connect to the other parts of the city. The strategic positioning enables you to enjoy the best of Bengaluru.

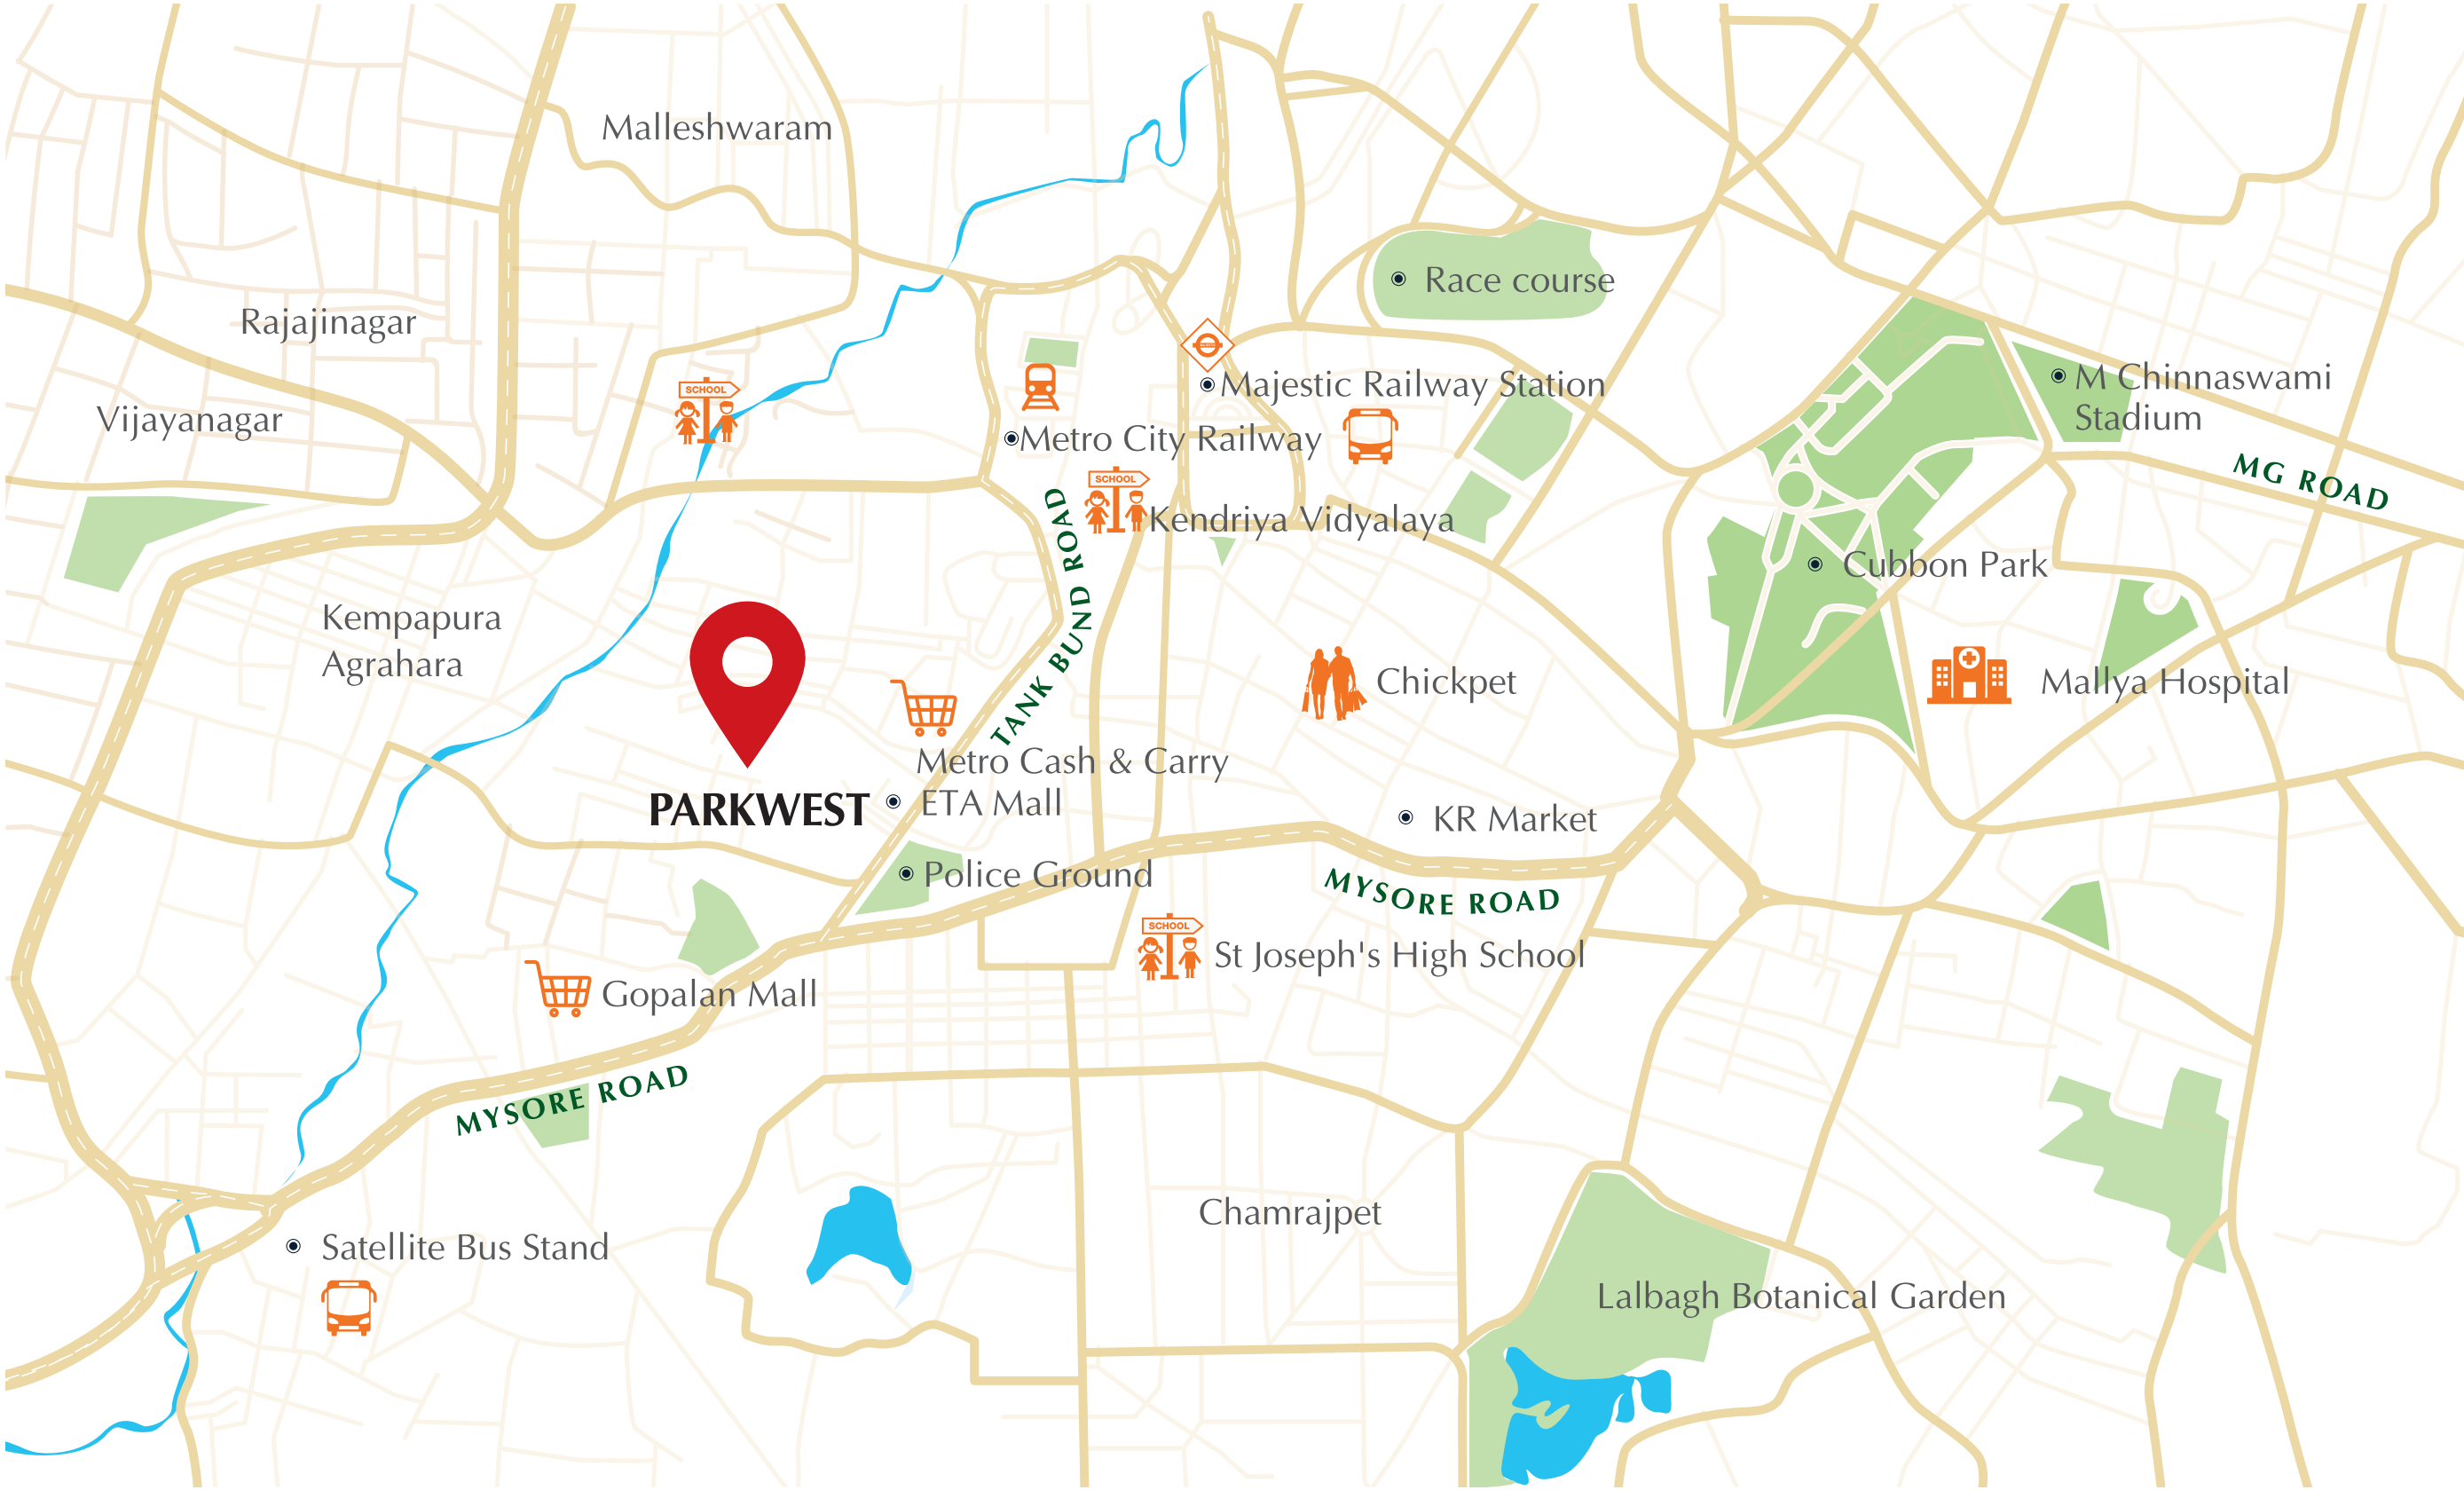

Map not to scale, for indicative purpose only

Get access to everything *exciting*

Experience the thrill of Bengaluru’s thriving city life. With malls, shopping streets, movie theatres and lounges, all located within a few kilometers, you will find entertainment at every curve.

World-class Medical Amenities:

- Padma Deviah Hospital - 1.4 km
- Kanva Diagnostics - 3.6 km
- Suguna Hospital - 3.7 km
- Apollo Hospital - 4.8 km
- Columbia Asia Hospital - 7 km

Prestigious Educational Institutes:


- New Presidency High School - 1.9 km
- St. Joseph Boys School - 6.3 km
- Venkat International School - 3.7 km
- KLE Education Society - 4.5 km
- Sheshadripuram College - 2.6 km
- MES College - 6 km
- Brigade School - 6.7 km

Enthralling entertainment choices:

- Metro Cash & Carry - 0.3 km
- Decathlon - 0.3 km
- ETA Mall - 0.31 km
- Gopalan Legacy Mall - 1.5 km
- Mantri Square Mall - 4.3 km
- Big Bazaar - 5.1 km
- Orion Mall - 6.9 km

Enhanced Connectivity:

- Bus Stop - 0.2 km
- Metro Station - 2.1 km
- Majestic Bus Stand - 2.9 km
- Mysore Road Satellite Bus Stand - 2.4 km

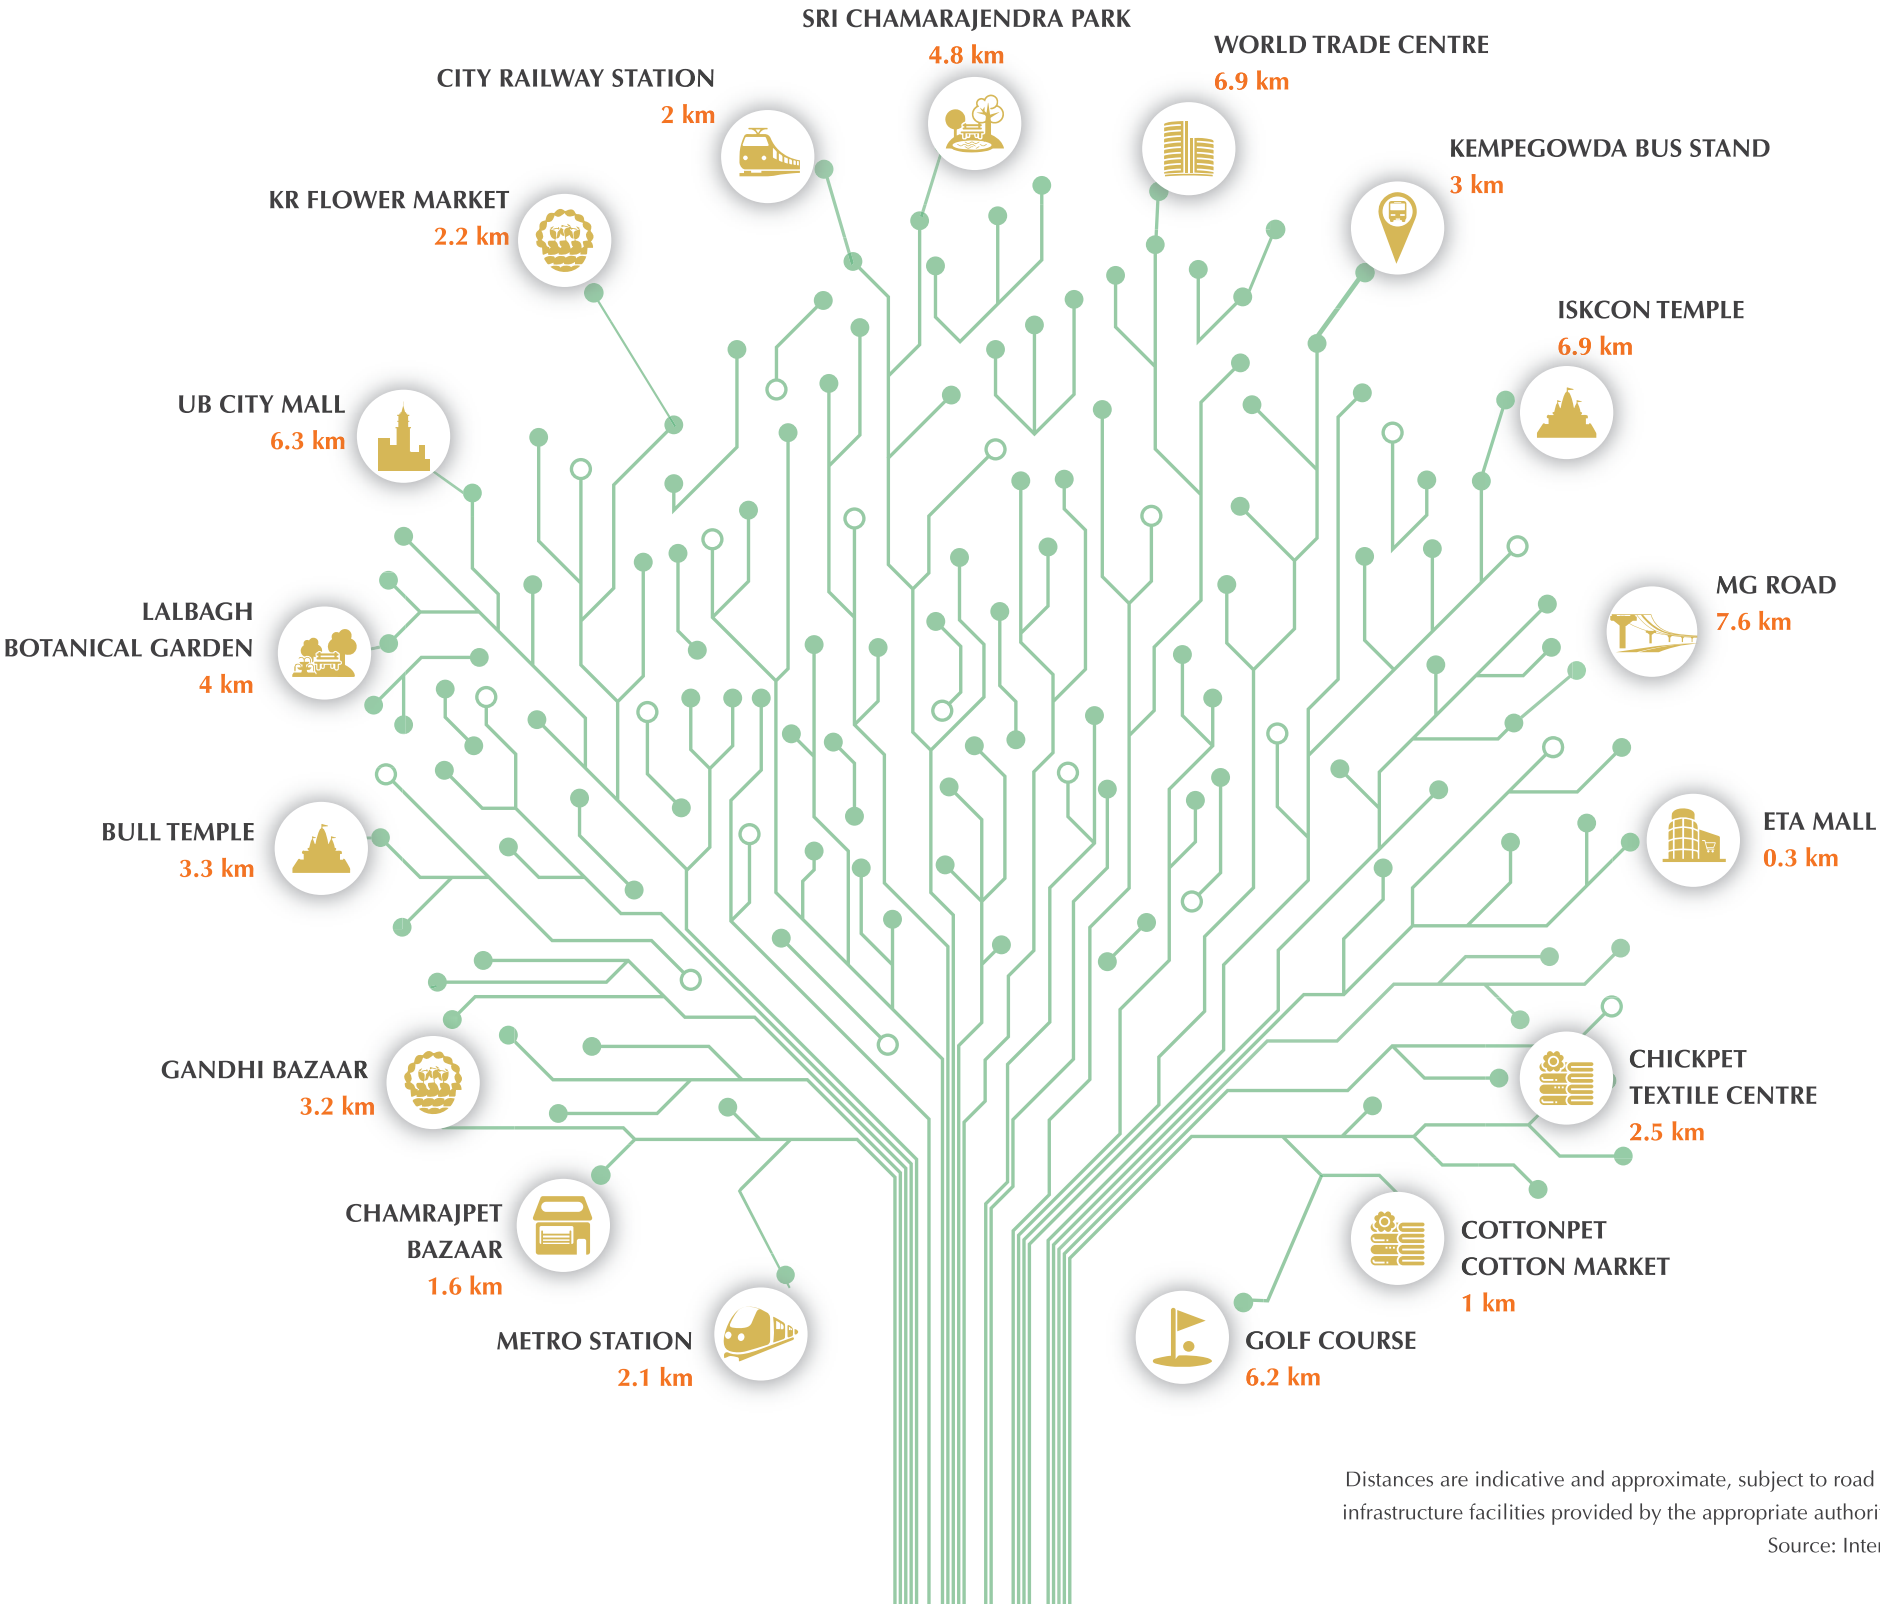

Distances are indicative and approximate, subject to road and infrastructure facilities provided by the appropriate authorities.
Source: Internet

Luxurious personal getaway

Parkwest presents thoughtfully crafted, spacious 2 & 3 bed homes & 4 bed penthouses. A perfect blend of functionality and brilliant design, which are sure to leave you mesmerised.

Your home at Parkwest comes with wide sun decks that let you relax and unwind, making it an ideal family hangout.

Lifestyle homes that are open to fresh air, natural lighting and tranquillity, will certainly enliven your senses.



Master Plan


- | | |
|---------------------------|-------------------------|
| 1. MAIN ENTRY | 10. SWIMMING POOL |
| 2. ENTRY PLAZA | 11. BASKETBALL COURT |
| 3. SENIOR CITIZENS SQUARE | 12. AEROBICS POD |
| 4. KIDS PLAY AREA | 13. JOGGING TRACK |
| 5. AMPHITHEATRE | 14. PARK |
| 6. WADING POOL | 15. BARBEQUE AREA |
| 7. TENNIS COURT | 16. REFLEXOLOGY PATHWAY |
| 8. AMENITY CENTER | |
| 9. OPEN LAWN | |

T1. OLIVE | T2. EMERALD | T3. MULBERRY | T4. MAPLE
T5. SAPPHIRE | T6. MAGNOLIA | T7. MAHOGANY



Multiple *amenities.* One roof.

Gather with your friends and family to enjoy good company and great times, at Club Uno. Our ~5,200 sq. mt. (~1.28 acres). leisure marvel, features abundant activities to enthrall you and serves as a bustling hub of social life.

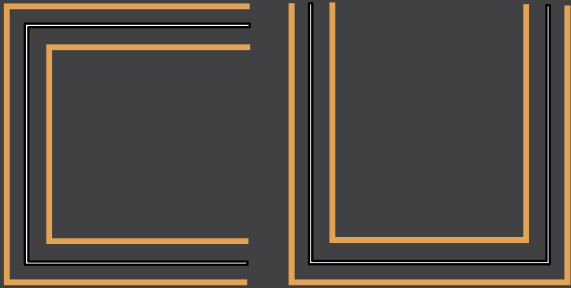

CLUB UNO







Club UNO - Guest rooms
Actual image, shot at location.



Club UNO - Table tennis
Actual image, shot at location.




Club UNO - Swimming Pool
Actual image, shot at location.



Club UNO - Snooker room
Actual image, shot at location.



Club UNO - Activity room
Actual image, shot at location.

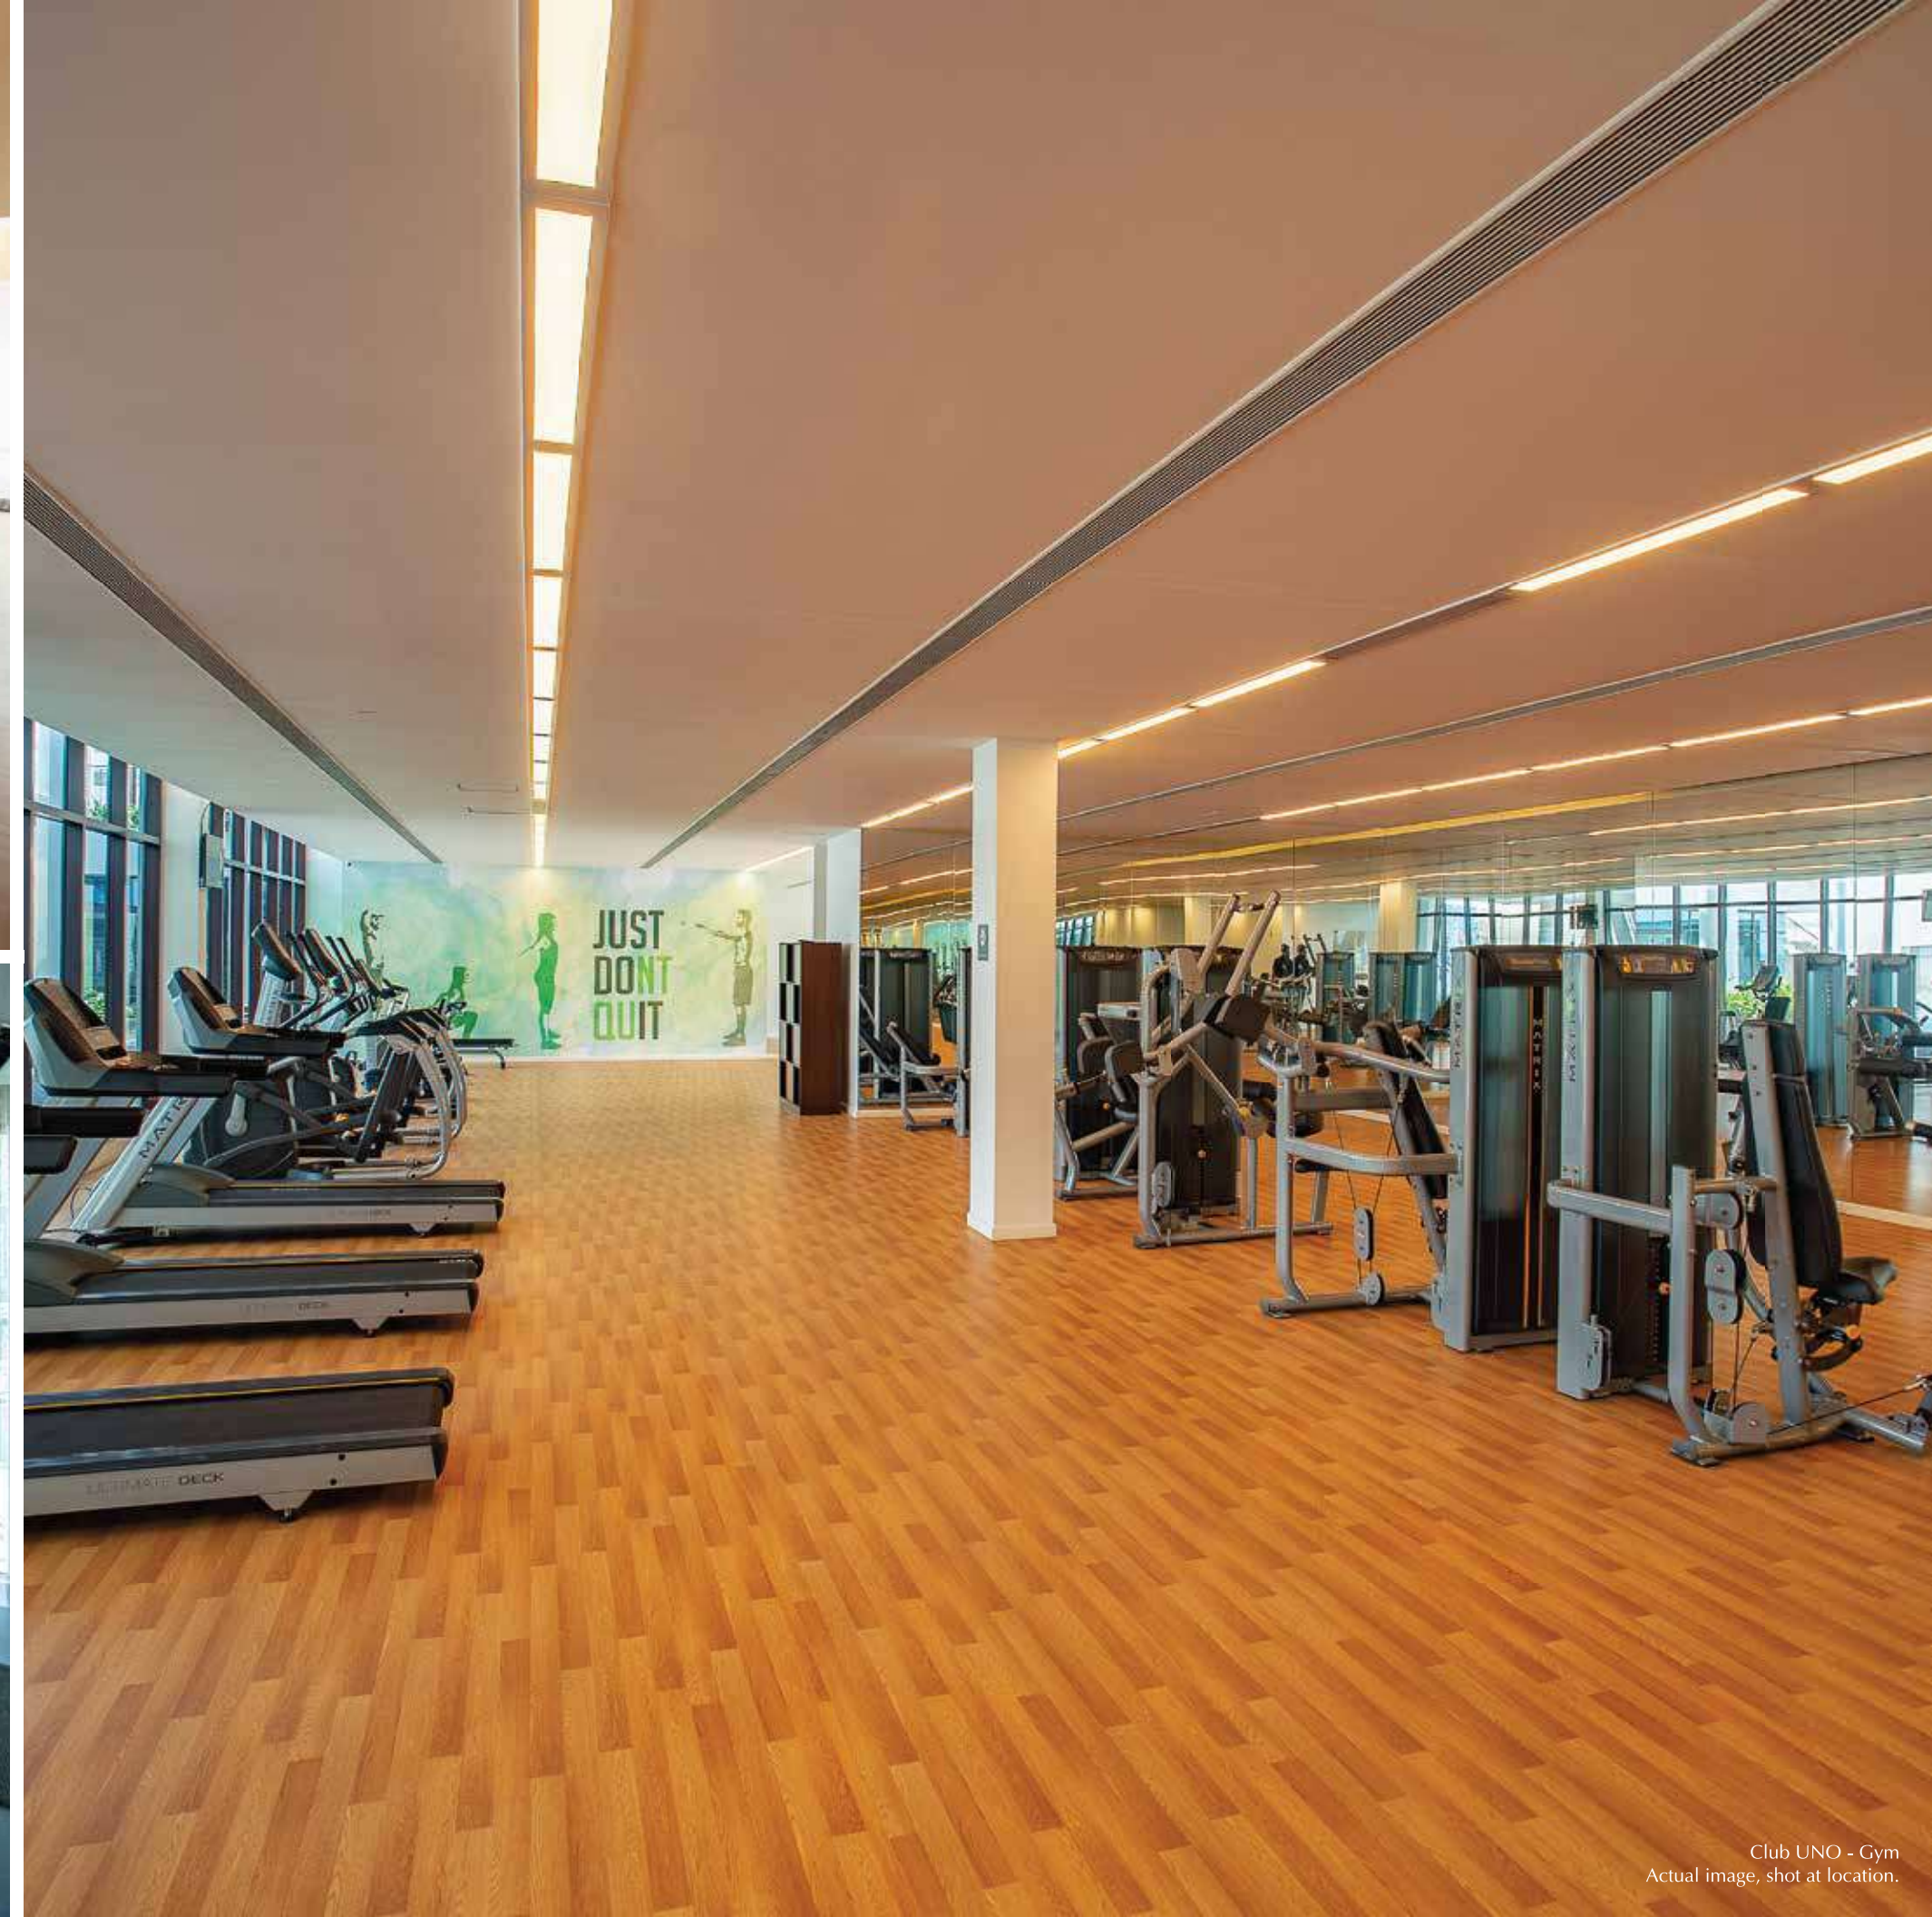

Club UNO - Gym
Actual image, shot at location.



Club UNO - Squash Court
Actual image, shot at location.



Club UNO - Restaurant
Actual image, shot at location.



Club UNO - Indoor sports hall
Actual image, shot at location.

Clubhouse *features*



LIBRARY



SALON



CARD ROOM



BANQUET HALL




RELAXATION LOUNGE



ACTIVITY ROOM



DINING

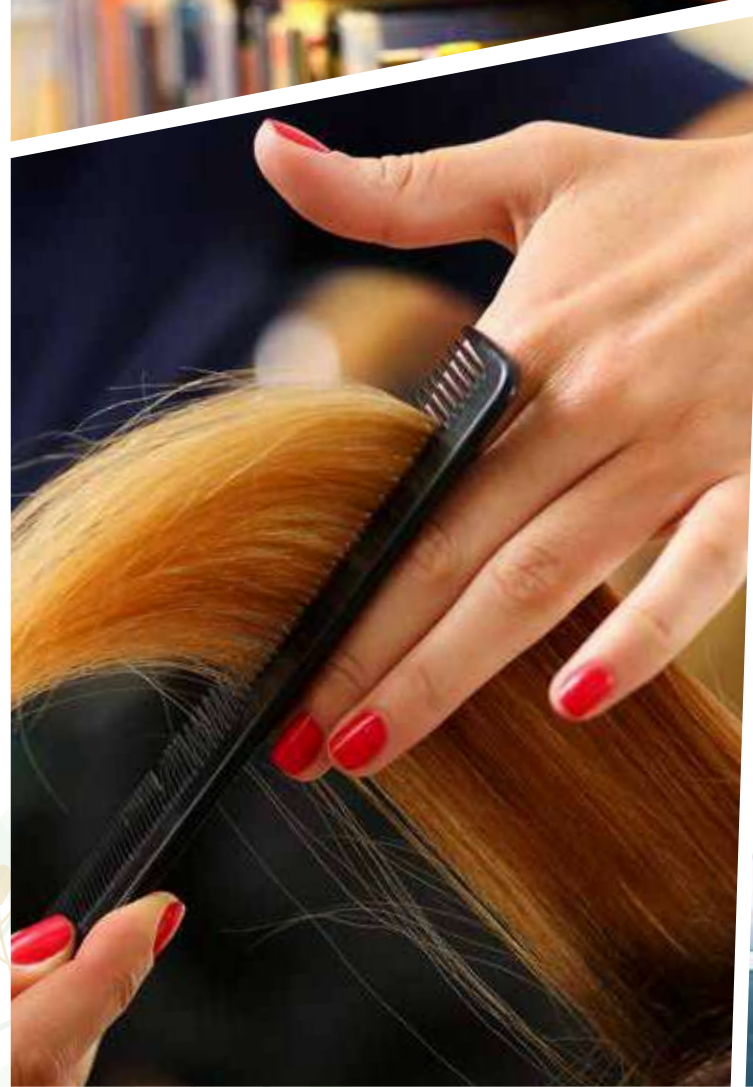

Amenities



TENNIS COURT



BASKETBALL COURT



AMPHITHEATRE




KIDS PLAY AREA



AEROBICS ZONE



SENIOR CITIZEN SQUARE

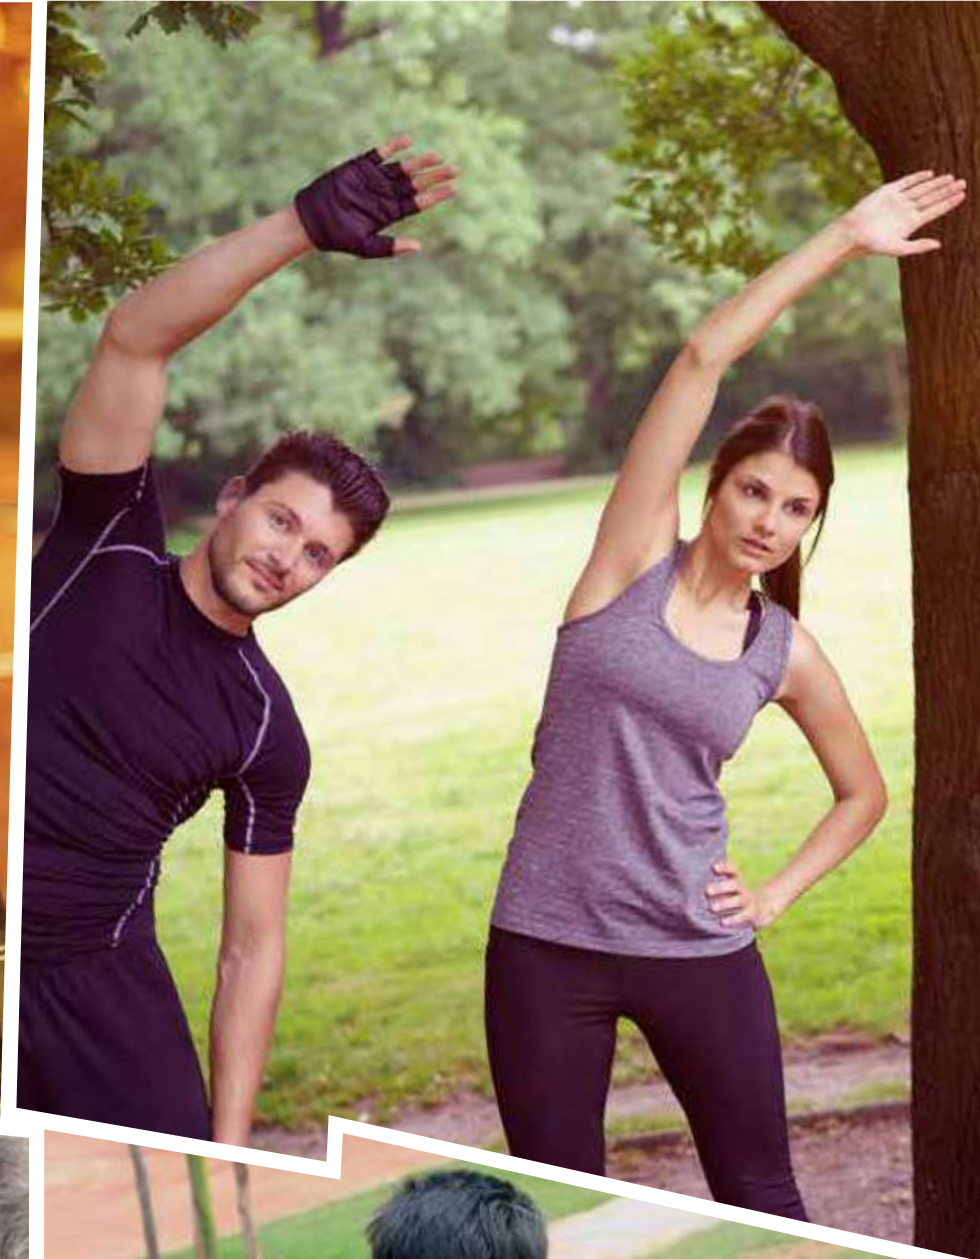

A legacy
of over
150 years, spread across
the globe.

Integrity | Honesty | Transparency

Creating landmarks
for over 150 years

Global presence
in over 60 countries

16 group companies
Over 220 mn. sq.ft
(20.4 mn. sq.m)
constructed in India

A strong employee base
of over 69,000 people
from 40+ nationalities




Shapoorji Pallonji Group

Growing faster than ever

Current footprints across India



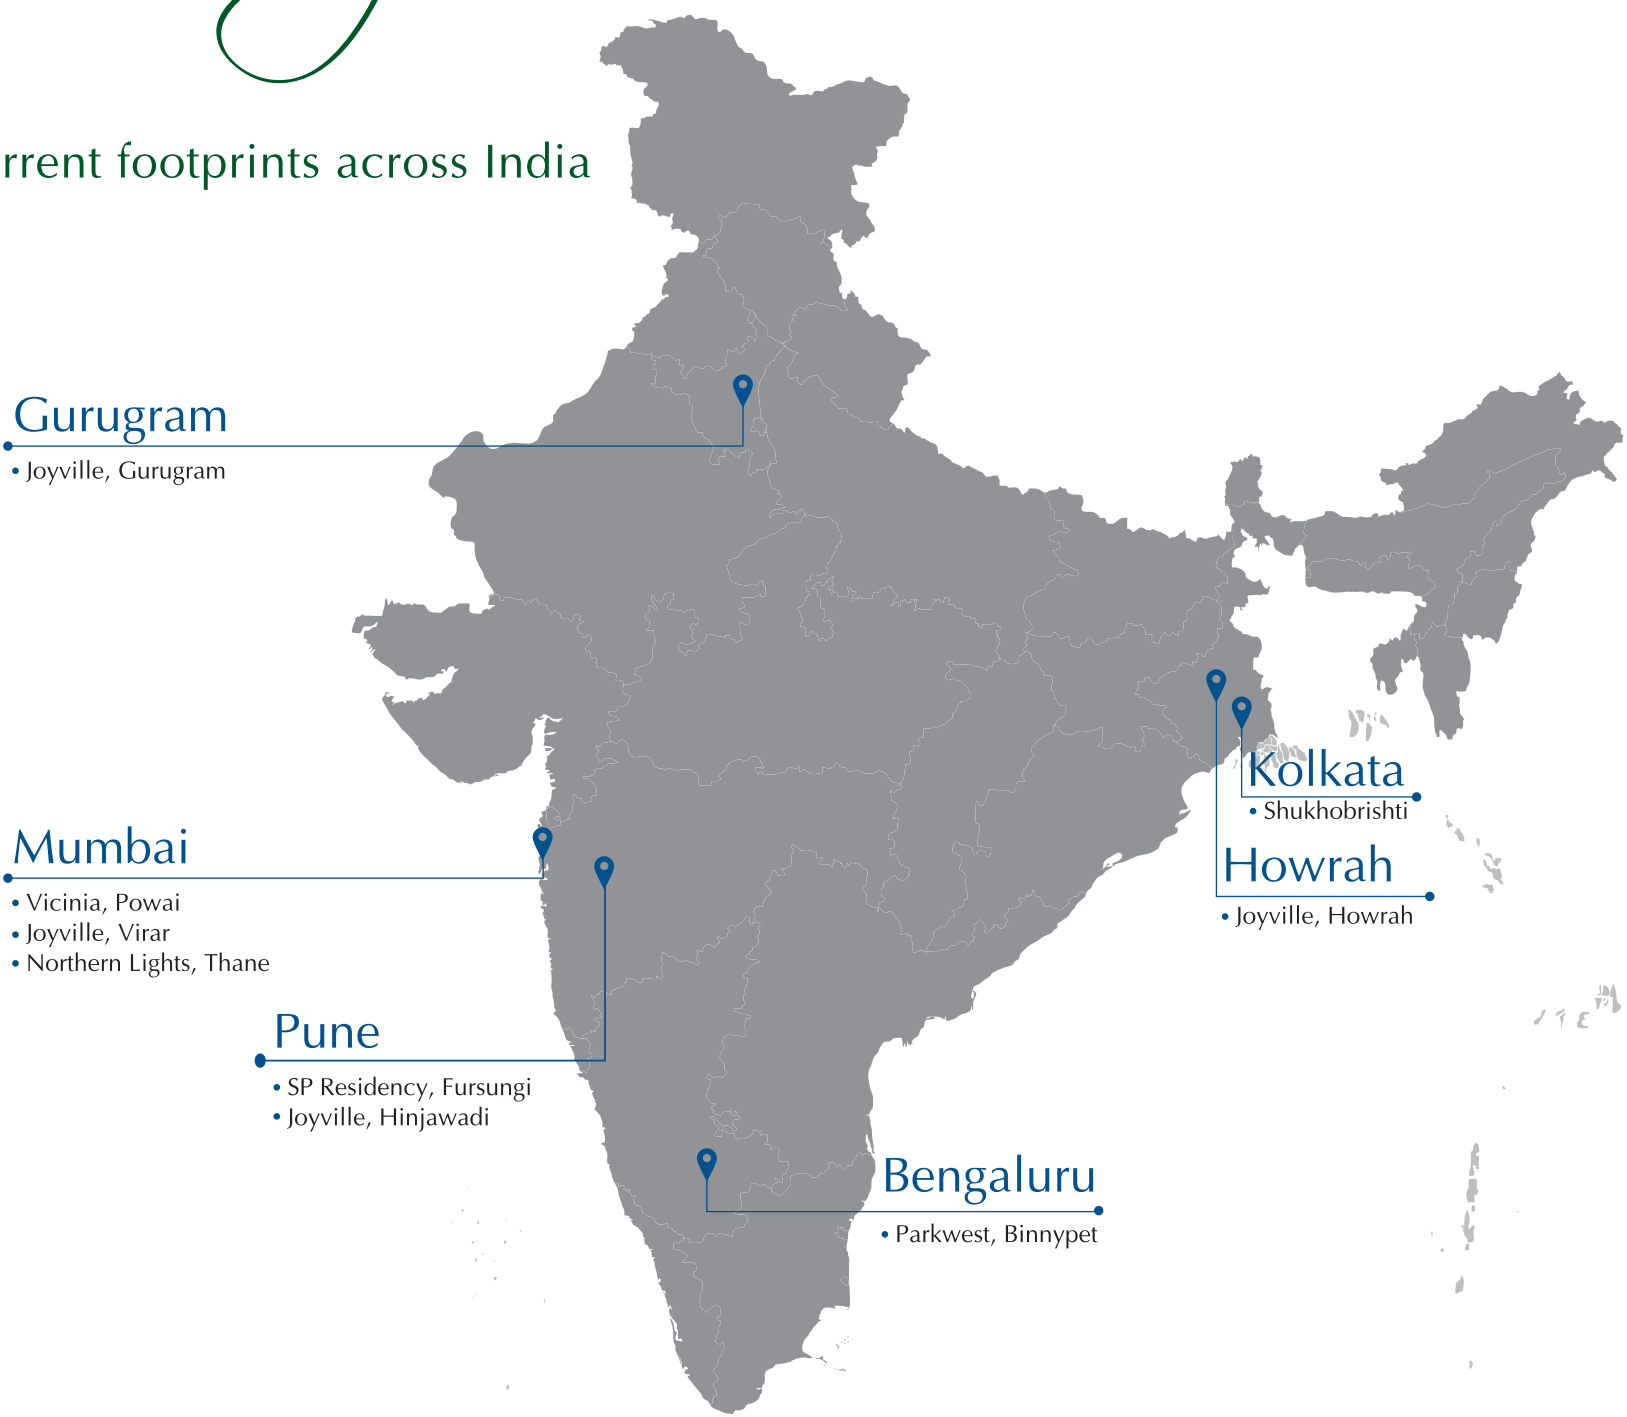

Shapoorji Pallonji
Real Estate

080 6608 4262

ಪಾರ್ಕ್ ವೆಸ್ಟ್ | <http://parkwest.shapoorjirealestate.com>



**WINNER OF
BEST LUXURY RESIDENTIAL PROJECT OF THE YEAR
BY TIMES BUSINESS AWARDS 2019**

PARKWEST NO - 1/1, HOSAKERE ROAD WARD NO 121. BINNYFIELDS BINNYPET, BENGALURU - 560 023

Disclaimer: This project is promoted/developed by Relationship Properties Pvt. Ltd. This Projects Maple, Sapphire and Magnolia towers are financed by L&T Infrastructure Finance Company Limited and have been charged / mortgaged in its favour. The NOC / permission of the mortgagee/security trustee will be provided for sale of flats/units, if required. Images are digitally enhanced, unless otherwise mentioned. No photos have been shot at site unless mentioned otherwise. Products, features, pictures, furniture, light fittings, etc., shown, are illustrations for reference only and are not part of the flat to be sold to the customer. The colors, shades of walls, tiles etc. shown in the images are for the purpose of representation only and may vary upon actual construction. The purpose of this brochure/booklet/prospectus/advertisement is to indicate to the customers, the range of the amenities and facilities that may come up in the project, as per the present approved layout. Few of the common amenities and facilities shown, will be completed along with the completion of all phases in the project. This printed material does not constitute an offer and/or contract of any type. Any prospective sale shall be governed by the terms, and agreement for sale to be entered into between the parties. Before making a decision to purchase, customers are requested to independently, either directly or through customers' legal/financial advisors, thoroughly verify all details/documents pertaining to the project.



**RERA Numbers: Maple Tower - PRM/KA/RERA/1251/310/PR/171015/000277 | Sapphire Tower - PRM/KA/RERA/1251/310/PR/171015/000284
Magnolia Tower - PRM/KA/RERA/1251/310/PR/180222/002637 | Mahogany Tower - PRM/KA/RERA/1251/310/PR/181204/002196
For more details, visit: <https://rera.karnataka.gov.in>**