

PROJECT DEVELOP BY:



GITANJALI ENTERPRISE
9A, N. G. BASAK ROAD
(Near Emami City Gate, Jessore Road)
KOLKATA - 700 080

PROJECT ADDRESS:



APONJON HOUSING COMPLEX
Kalikapur, P.O. Kashinathpur, P.S. Rajarhat,
(Near DPS Megacity, Eco Space)
KOLKATA - 700 135

www.gregroups.com

gitanjalienterprise2017@gmail.com

Project Approved By



WBRERA/P/NOR/2025/002315

PROJECT CONSULTANT :
SA CHAUDHURI & ASSOCIATES
ARCHITECTS. ENGINEERS
10/1s, Anil Moitra Road
Kolkata - 700019

Mobile No: +91 82829 72355, +91 85850 90099





*Life beyond 4 walls. Life beyond square feet.
Life beyond BHKs. Live out of the box.*

Items

Structure

Walls

Living & Dining Room

Bed Rooms

Toilet

Kitchen

Common Lobby

Doors

Windows

Internal Finish

External Finish

Electrical

Lift

Specifications

RCC Frame

Impeccable Brick Work, out side 8", inside 3", inbetween flats 5"

Vitrified tiles

Vitrified tiles

Anti-skid ceramic tiles

Glazed tiles up to 7ft on the walls

standard CP fittings of ISI marked

Provision for hot & cold water Line.PVC door of good finish

Anti skid ceramic tiles or Marble

Glazed tiles up to 2ft above the counter

Stainless steel sink, Counter top with granite

White marble finish

Door Frame - Sal or equivalent, M. D. Door with accessories

UPVC

Putty finish

Apex Ultima / Ultima Protect / Apex Shyne

Concealed Copper wiring(F. R.)wire. Switches of ISI marked.

Standard

Amenities

■ Community Hall

■ Multi Gym

■ Children Game Room

■ Swimming Pool

■ Senior Adda Zone

■ Game Room

■ Artificial Grass on the roof

■ Barbeque Zone

■ Star Gazing Section

■ Reflexology Path

■ Yoga Deck



Additional Amenities :-

■ 24 x 7 Security Service.

■ 24 x 7 Water Supply - IRF unit

■ CCTV Camera in all Blocks.

■ LCD Monitor in Control Room.

■ Fire Extinguisher System.




refresh your mind and soul



Artist's Impression

KEY DISTANCES*

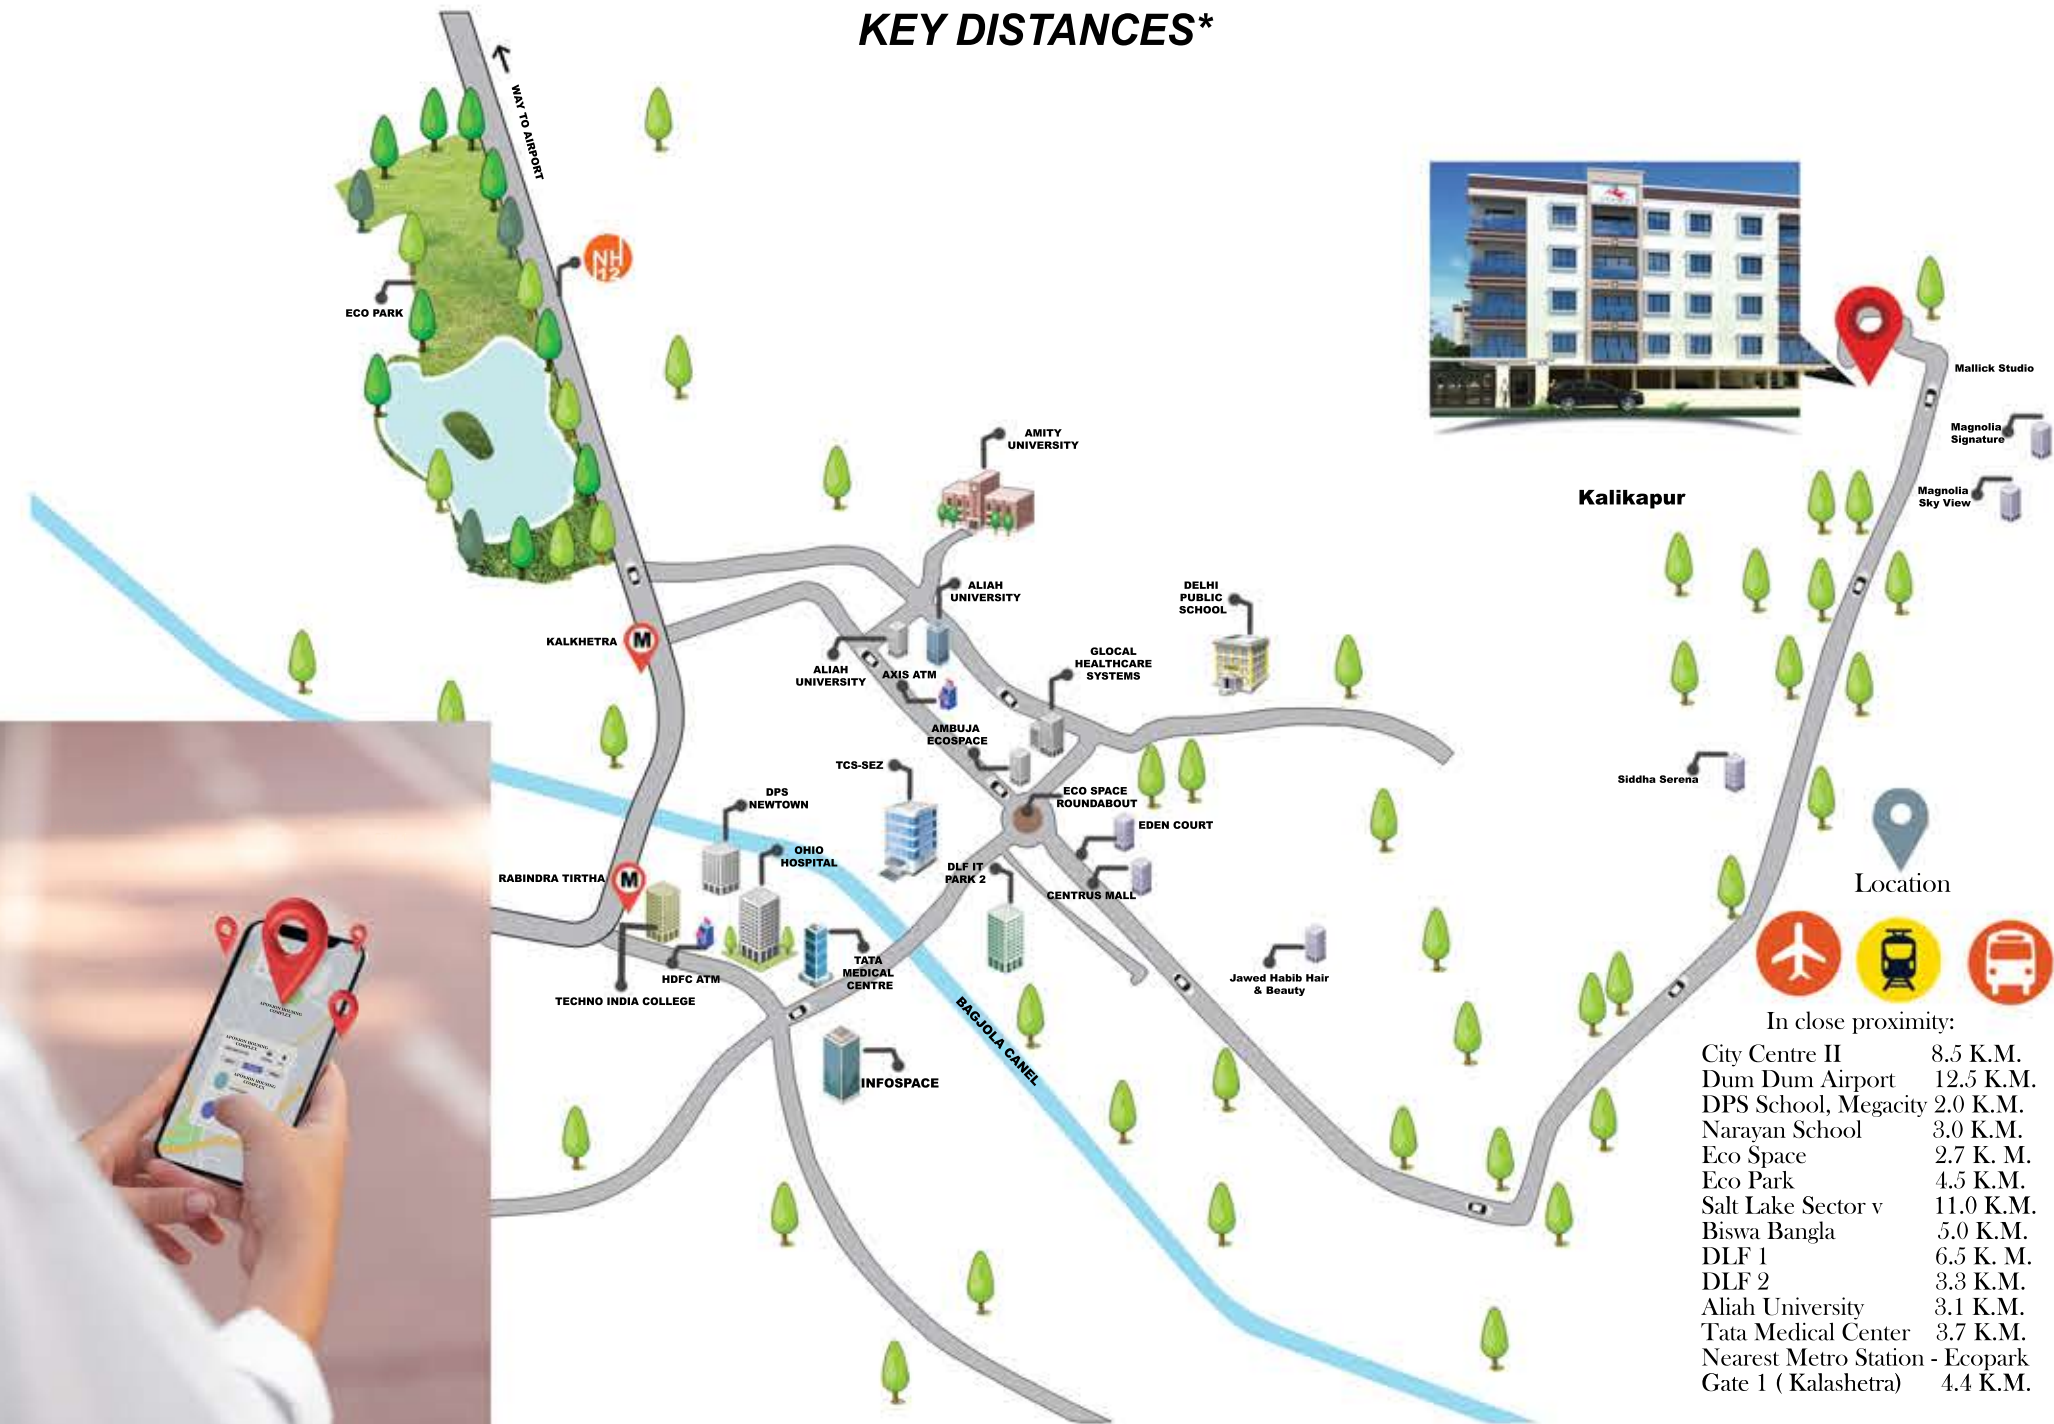

In close proximity:

City Centre II	8.5 K.M.
Dum Dum Airport	12.5 K.M.
DPS School, Megacity	2.0 K.M.
Narayan School	3.0 K.M.
Eco Space	2.7 K. M.
Eco Park	4.5 K.M.
Salt Lake Sector v	11.0 K.M.
Biswa Bangla	5.0 K.M.
DLF 1	6.5 K. M.
DLF 2	3.3 K.M.
Aliah University	3.1 K.M.
Tata Medical Center	3.7 K.M.
Nearest Metro Station - Ecopark Gate 1 (Kalashetra)	4.4 K.M.

*Distance (shortest) and timelines (in vehicular traffic) are tentative and approximate, subject to road infrastructure facilities provided by appropriate authorities. ** MAR=Major Arterial Road, Proposed as per New Town Planning Area by WBHIDCO

not to scale

a pinnacle of elite living



Artist's Impression

YOGA
GARDEN



Computer generated graphics, actual may differ.

Awaken your senses in our yoga garden.



Computer generated graphics, actual may differ.

dwell in the moment! with your dear ones

Kids Play
Area




GROUND
FLOOR
PLAN





FLOOR PLAN

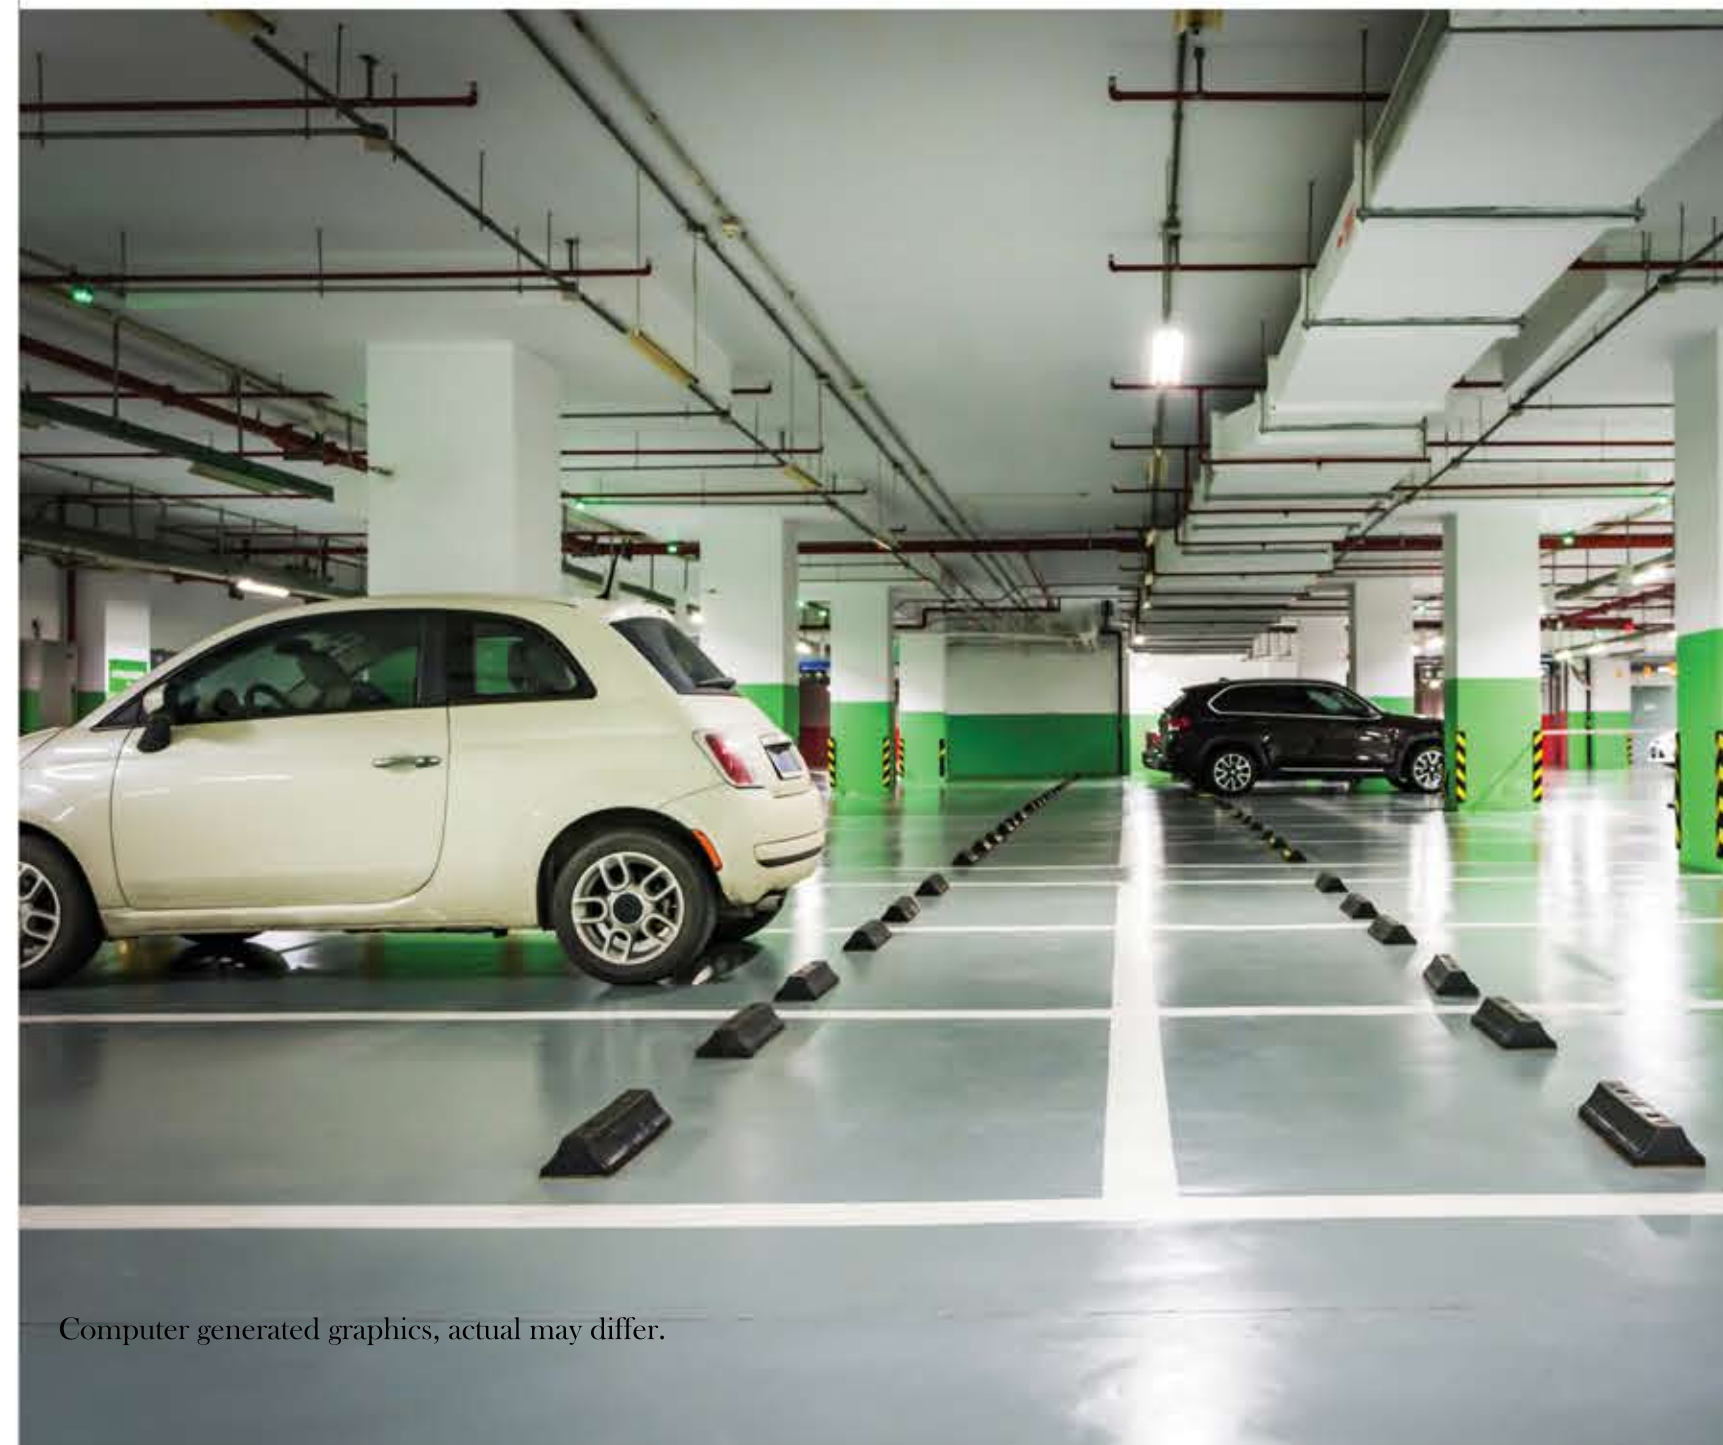

Computer generated graphics, actual may differ.

CAR PARKING


Park with ease, we've got the space you need

inhale purity as you live amidst nature



Artist's Impression

Aponjon
Living the Good, Every Day.
BLOCK - A

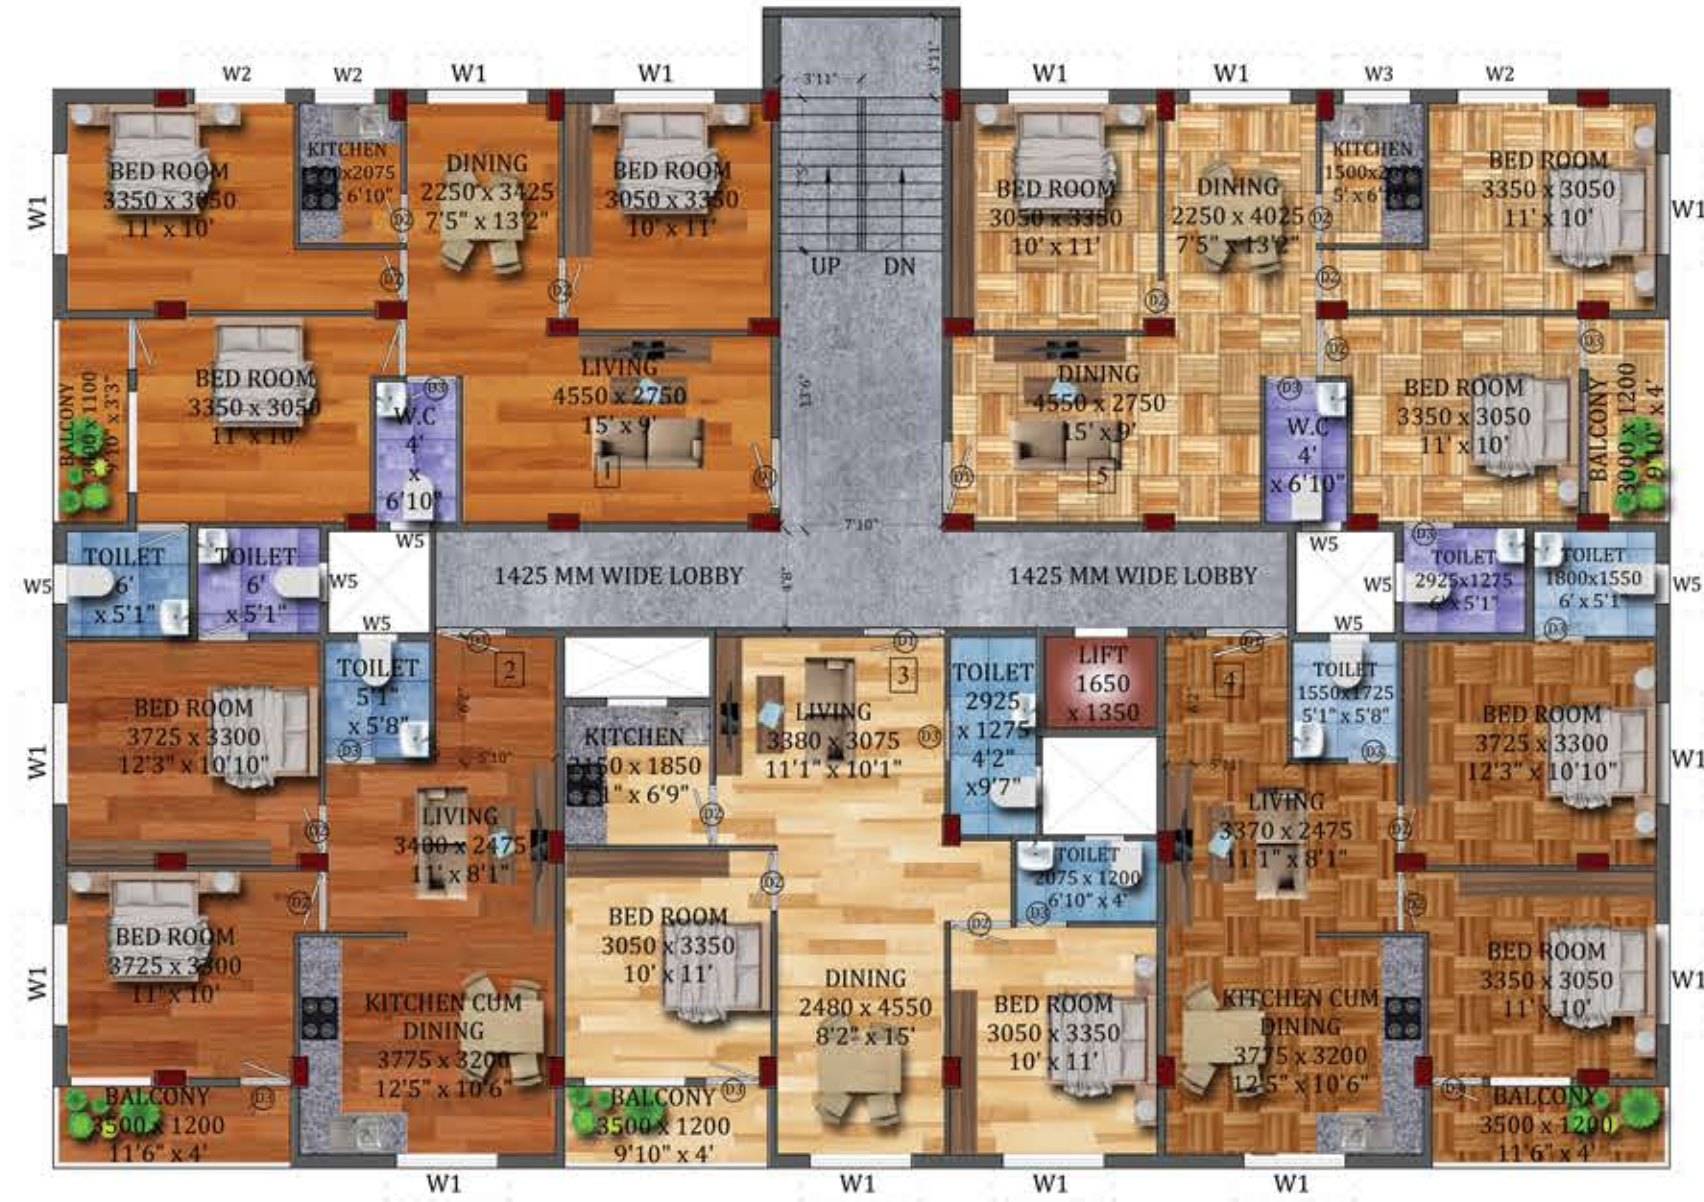

BLOCK-A
TYPICAL (1ST, 2ND, 3RD & 4TH) FLOOR AREA

FLAT MKD.	TYPE	CARPET AREA	SUPER BUILT-UP AREA
FLAT -1	3 BHK	781 SQ.FT.	1136 SQ.FT.
FLAT -2	2 BHK	668 SQ.FT.	972 SQ.FT.
FLAT -3	2 BHK	676 SQ.FT.	984 SQ.FT.
FLAT -4	2 BHK	671 SQ.FT.	976 SQ.FT.
FLAT -5	3 BHK	781 SQ.FT.	1136 SQ.FT.

BLOCK-A



ISOMETRIC FLOOR PLANS



BLOCK - A
FLAT - 1 [3 BHK]



BLOCK - A
FLAT - 2 [2 BHK]

Aponjon Living the Good, Every Day. ROOF PLAN





Computer generated graphics, actual may differ.

keep yourself fit while staying at home

GYMNASIUM

ISOMETRIC FLOOR PLANS



BLOCK - A
FLAT - 3 [2 BHK]



BLOCK - A
FLAT - 4 [2 BHK]



BLOCK - A
FLAT - 5 [3 BHK]



Computer generated graphics, actual may differ.

expand your life, change your world.

SWIMMING
POOL

ISOMETRIC FLOOR PLANS

BLOCK - E
FLAT - 3 [3 BHK]



BLOCK - E
FLAT - 4 [3 BHK]



ISOMETRIC FLOOR PLANS



BLOCK - E
FLAT - 1 [3 BHK]



BLOCK - E
FLAT - 2 [3 BHK]

Aponjon
BLOCK - B



BLOCK-B			
TYPICAL (1ST, 2ND, 3RD & 4TH) FLOOR AREA			
FLAT MKD.	TYPE	CARPET AREA	SUPER BUILT-UP AREA
FLAT -1	3 BHK	781 SQ.FT.	1136 SQ.FT.
FLAT -2	2 BHK	670 SQ.FT.	975 SQ.FT.
FLAT -3	2 BHK	676 SQ.FT.	984 SQ.FT.
FLAT -4	2 BHK	672 SQ.FT.	978 SQ.FT.
FLAT -5	3 BHK	781 SQ.FT.	1136 SQ.FT.



ISOMETRIC FLOOR PLANS



BLOCK - B
FLAT - 1 [3 BHK]



BLOCK - B
FLAT - 2 [2 BHK]



BLOCK-E			
TYPICAL (1ST, 2ND, 3RD & 4TH) FLOOR AREA			
FLAT MKD.	TYPE	CARPET AREA	SUPER BUILT-UP AREA
FLAT -1	3 BHK	779 SQ.FT.	1109 SQ.FT.
FLAT -2	3 BHK	736 SQ.FT.	1048 SQ.FT.
FLAT -3	3 BHK	724 SQ.FT.	1031 SQ.FT.
FLAT -4	3 BHK	783 SQ.FT.	1115 SQ.FT.





Computer generated graphics, actual may differ

where platinum events are born

Party Hall

ISOMETRIC FLOOR PLANS



BLOCK - B
FLAT - 3 [2 BHK]



BLOCK - B
FLAT - 4 [2 BHK]



BLOCK - B
FLAT - 5 [3 BHK]



expand your life, change your world.

ISOMETRIC FLOOR PLANS



BLOCK - D
FLAT - 3 [3 BHK]



BLOCK - D
FLAT - 4 [3 BHK]

ISOMETRIC FLOOR PLANS




BLOCK - D
FLAT - 1 [2 BHK]



BLOCK - D
FLAT - 2 [3 BHK]

BLOCK - C

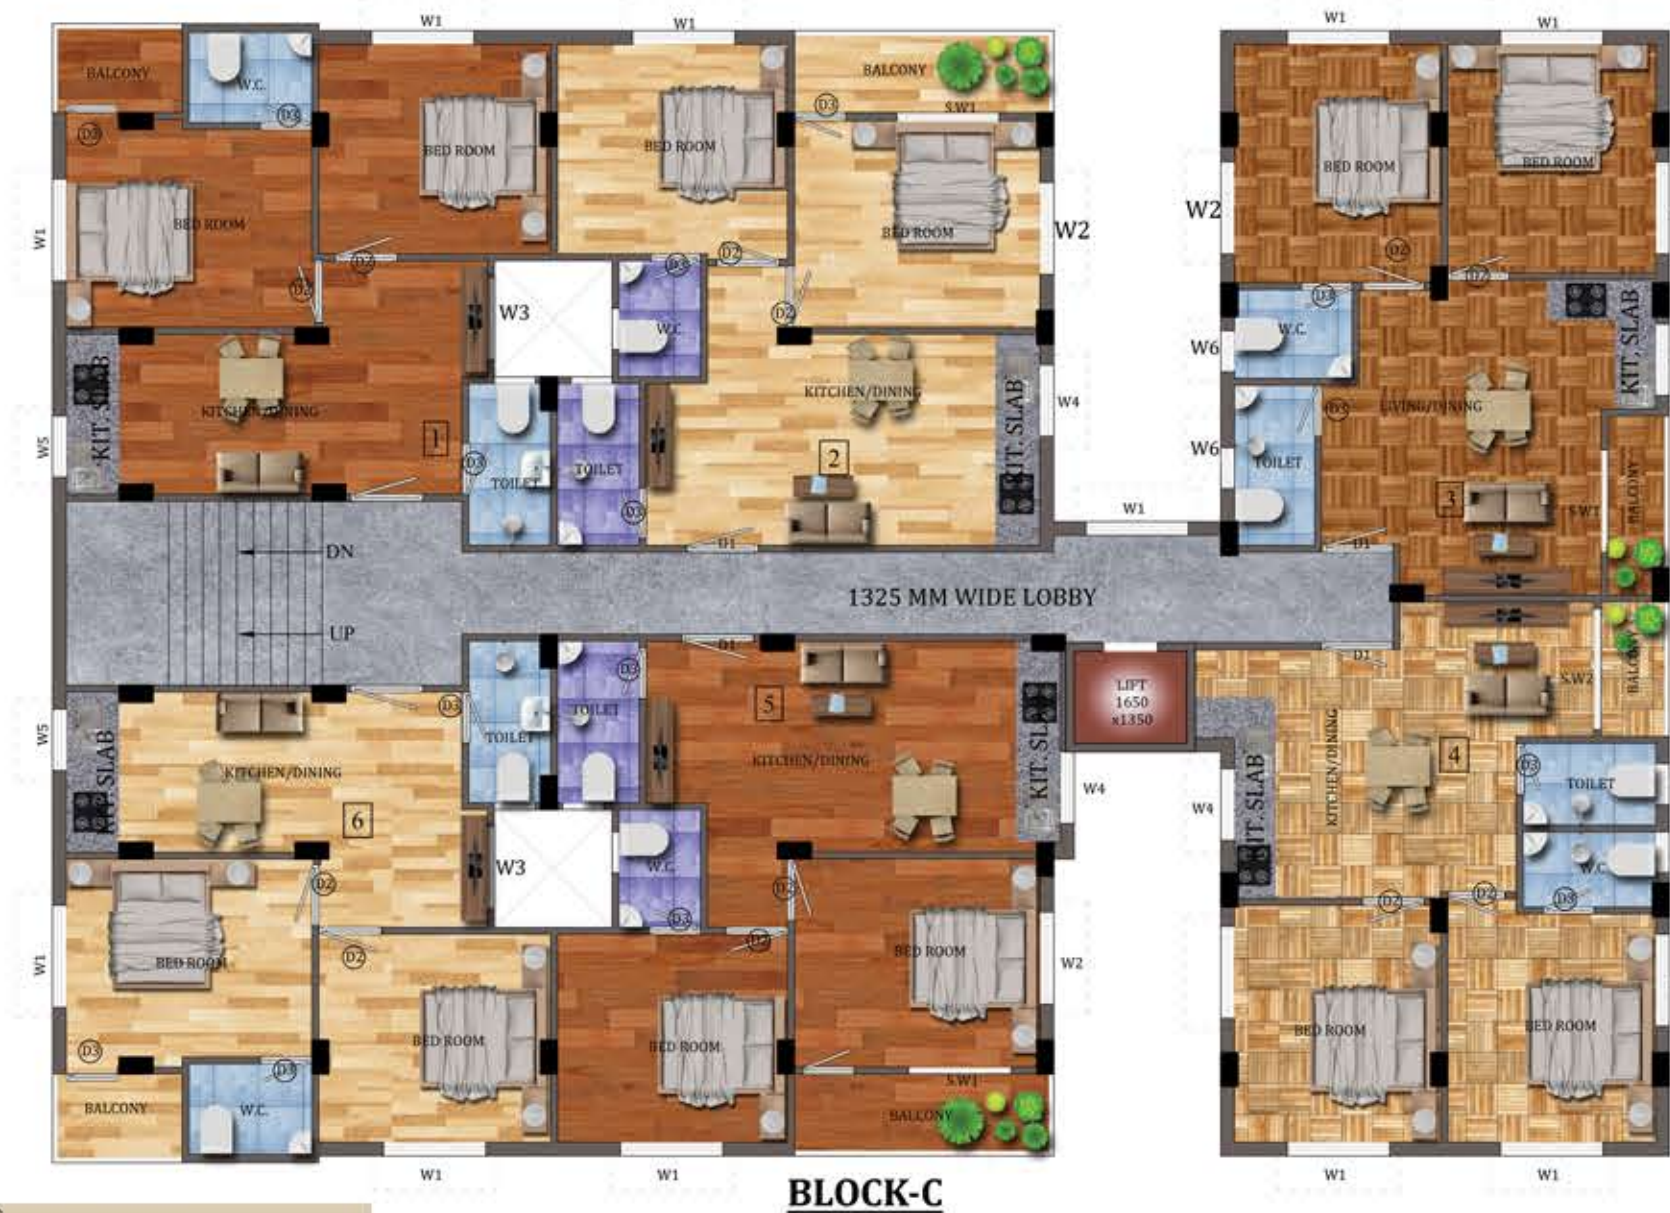

BLOCK-C			
TYPICAL (1ST, 2ND, 3RD & 4TH) FLOOR AREA			
FLAT MKD.	TYPE	CARPET AREA	SUPER BUILT-UP AREA
FLAT -1	2 BHK	550 SQ.FT.	789 SQ.FT.
FLAT -2	2 BHK	588 SQ.FT.	844 SQ.FT.
FLAT -3	2 BHK	570 SQ.FT.	818 SQ.FT.
FLAT -4	2 BHK	565 SQ.FT.	811 SQ.FT.
FLAT -5	2 BHK	588 SQ.FT.	844 SQ.FT.
FLAT -6	2 BHK	550 SQ.FT.	789 SQ.FT.

ISOMETRIC FLOOR PLANS



BLOCK - C
FLAT - 1 [2 BHK]



BLOCK - C
FLAT - 2 [2 BHK]


Aponjon
BLOCK - D



BLOCK-D TYPICAL (1ST, 2ND, 3RD & 4TH) FLOOR AREA			
FLAT MKD.	TYPE	CARPET AREA	SUPER BUILT-UP AREA
FLAT -1	2 BHK	640 SQ.FT.	913 SQ.FT.
FLAT -2	3 BHK	780 SQ.FT.	1113 SQ.FT.
FLAT -3	3 BHK	786 SQ.FT.	1123 SQ.FT.
FLAT -4	3 BHK	724 SQ.FT.	1034 SQ.FT.



BLOCK-D

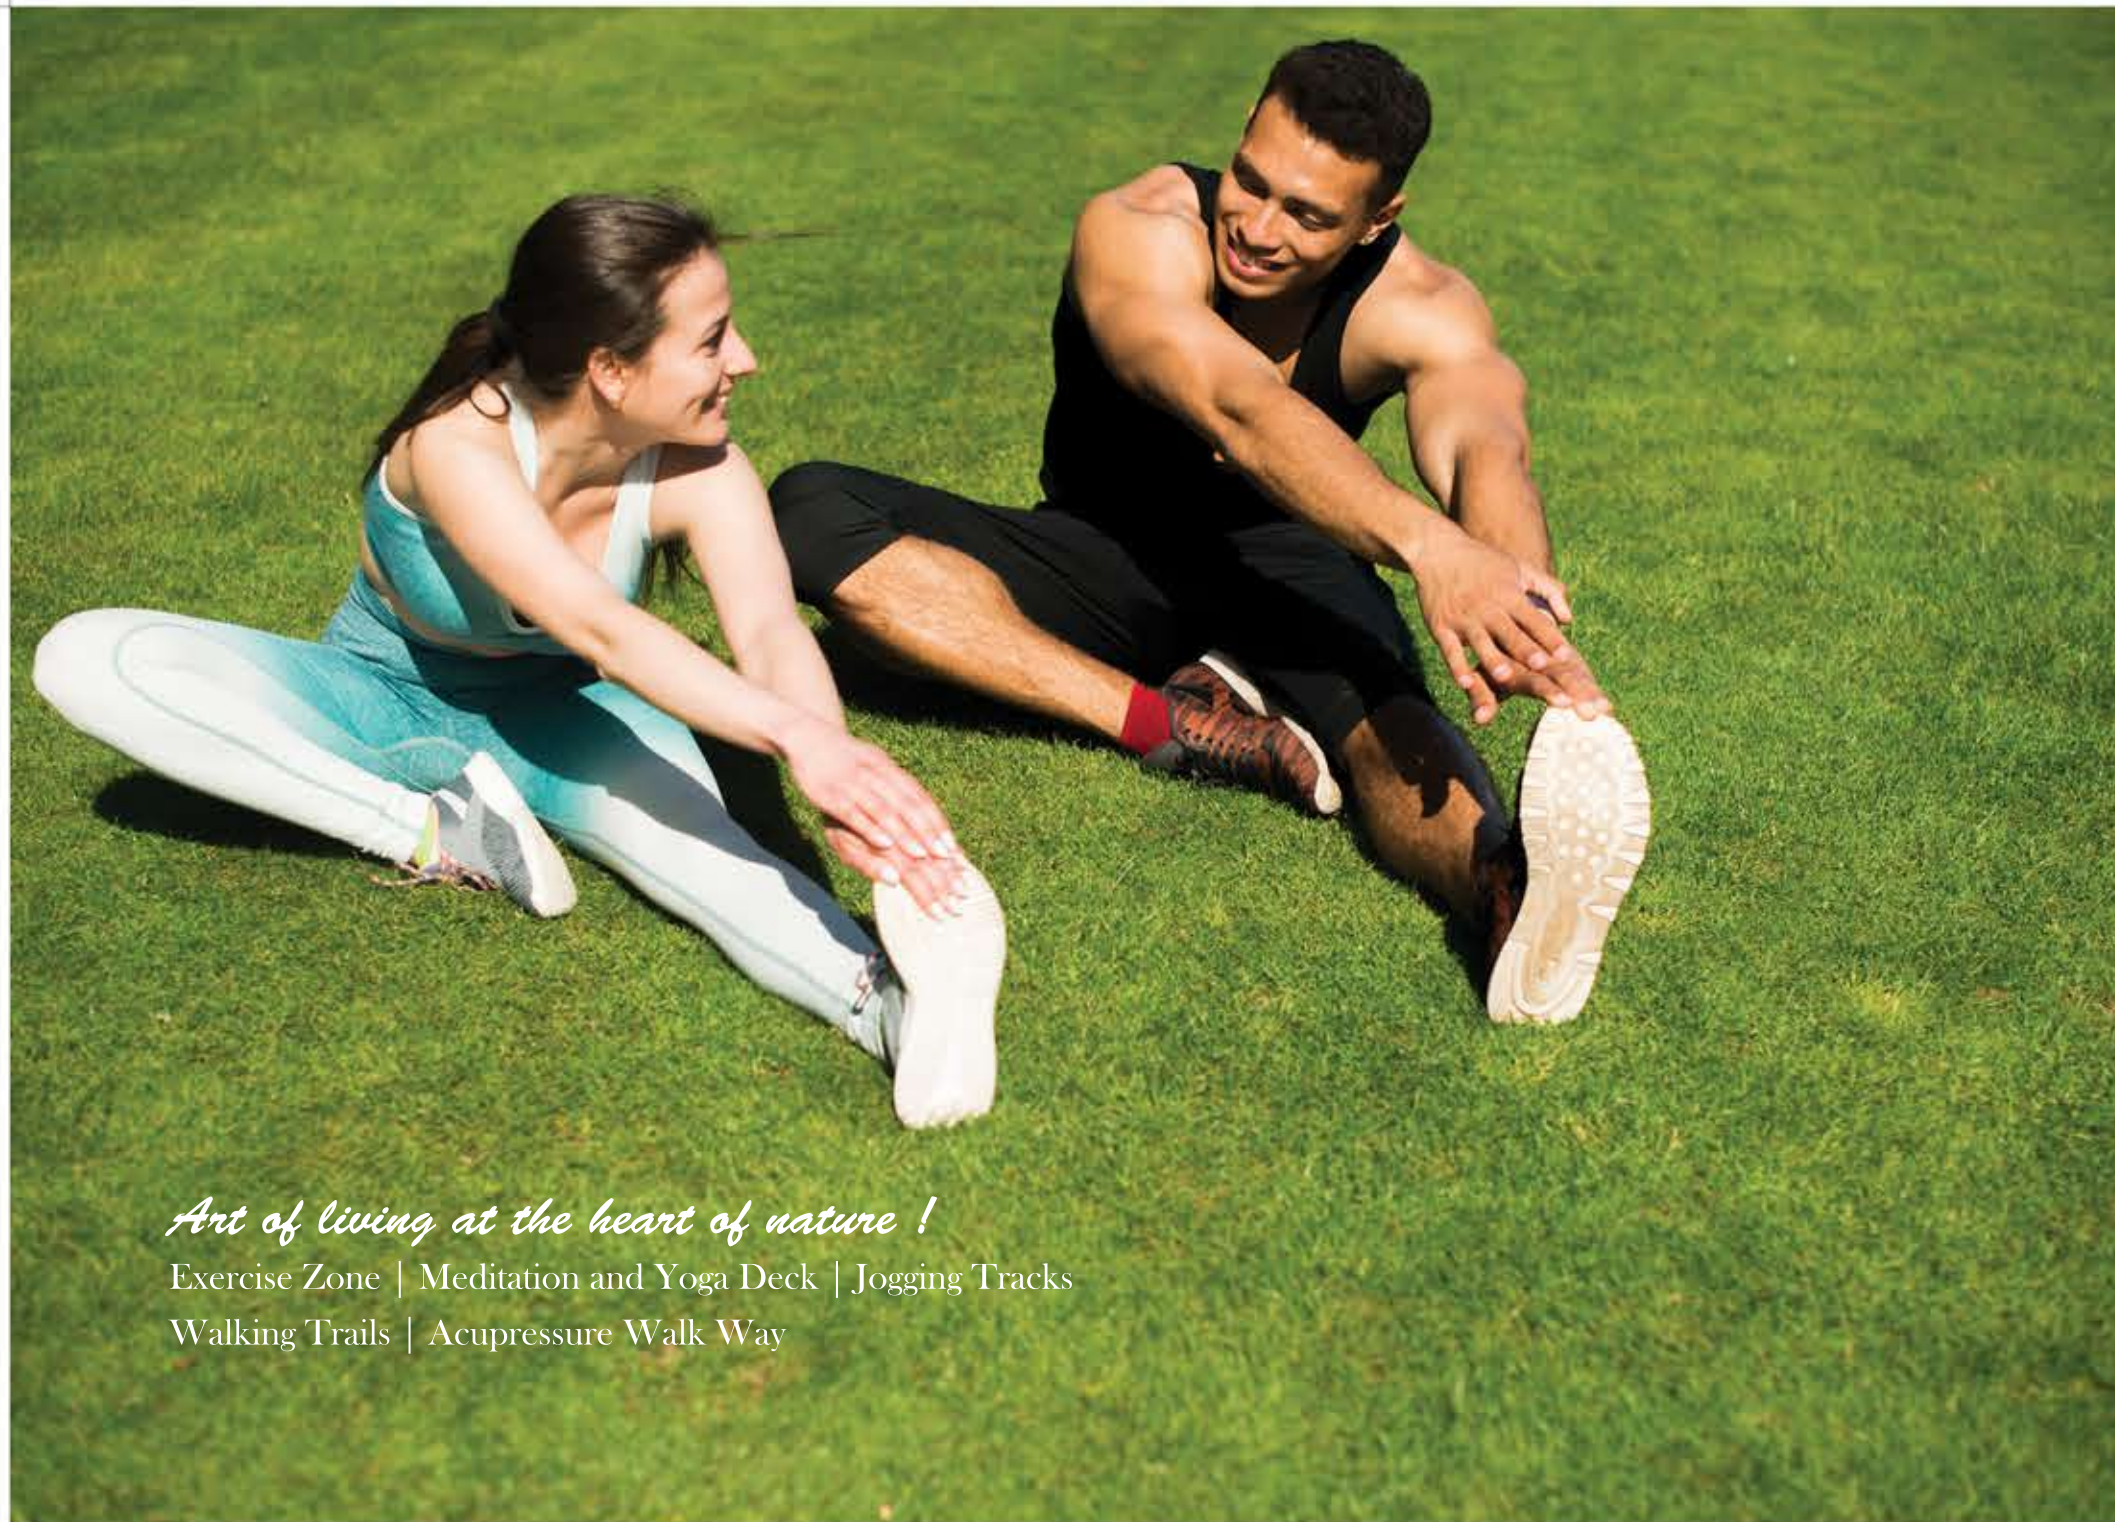

Art of living at the heart of nature !
Exercise Zone | Meditation and Yoga Deck | Jogging Tracks
Walking Trails | Acupressure Walk Way

ISOMETRIC FLOOR PLANS



BLOCK - C
FLAT - 3 [2 BHK]



BLOCK - C
FLAT - 4 [2 BHK]

ISOMETRIC FLOOR PLANS



BLOCK - C

FLAT - 5 [2 BHK]



BLOCK - C

FLAT - 6 [2 BHK]



Game changer in urban living !

Affordable EMIs : Smart size apartments with a smarter price tag. No more monthly headaches to pay hefty installments.