





SAMAY - 2

1 & 2 BHK
FLATS & SHOPS

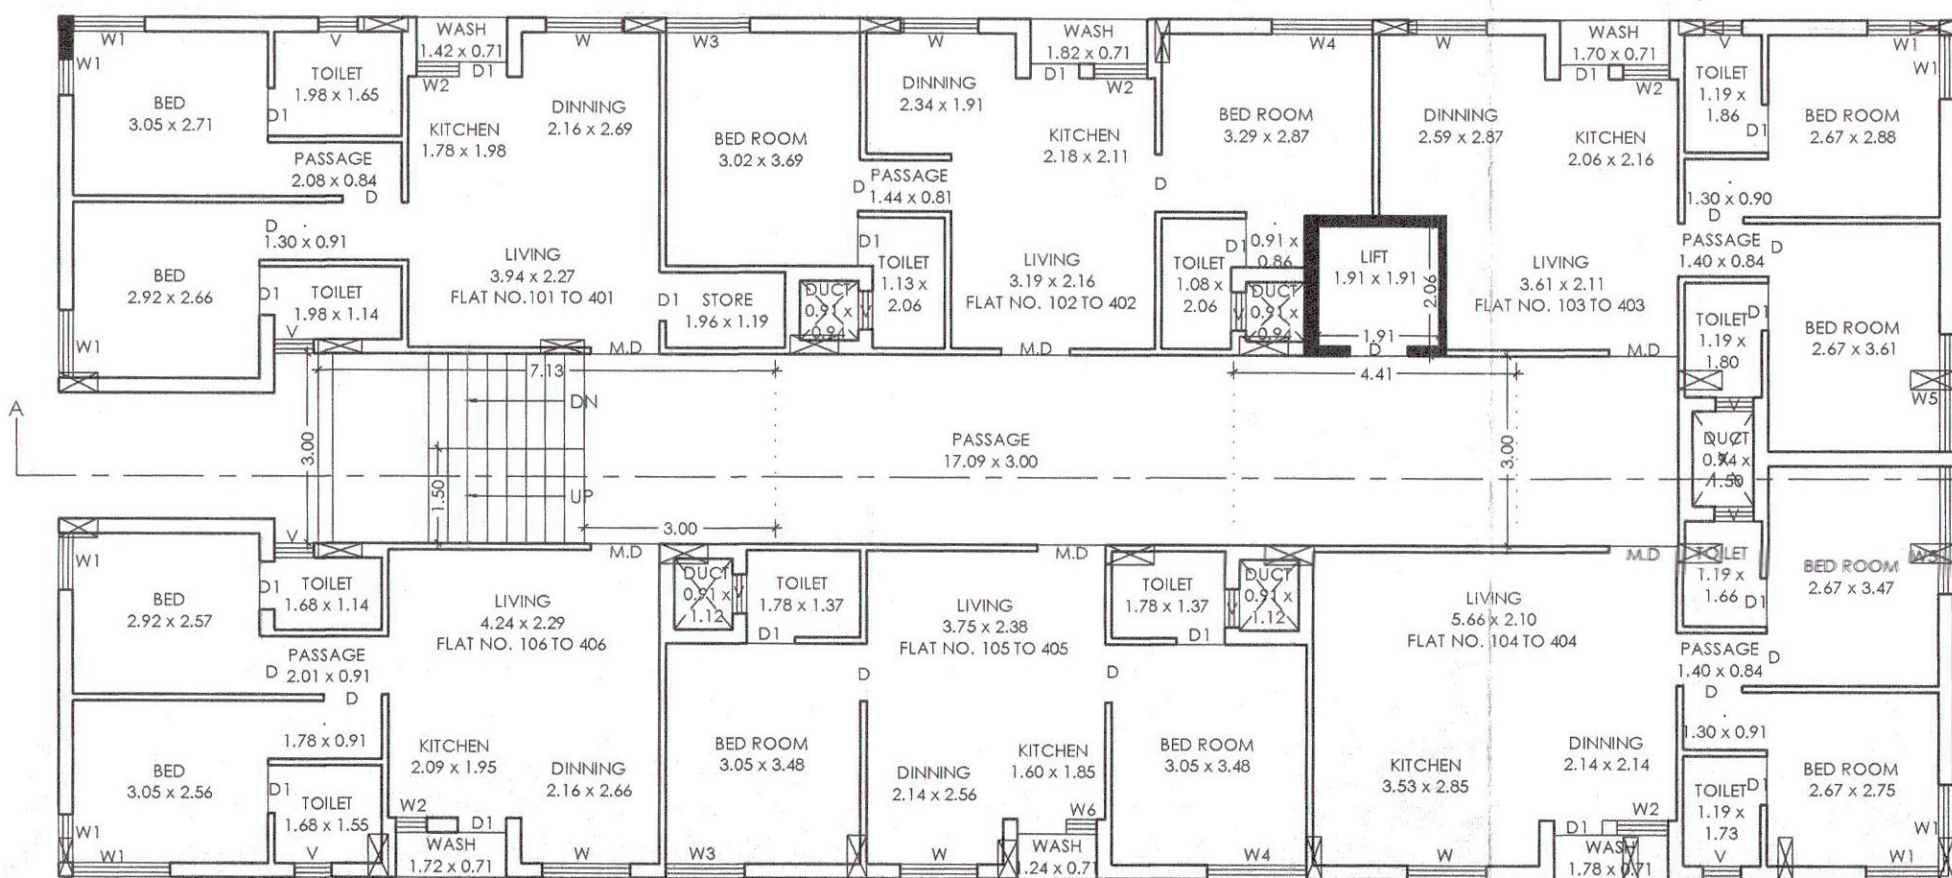

1ST TO 4TH FLOOR PLAN

SCALE - 1 : 100

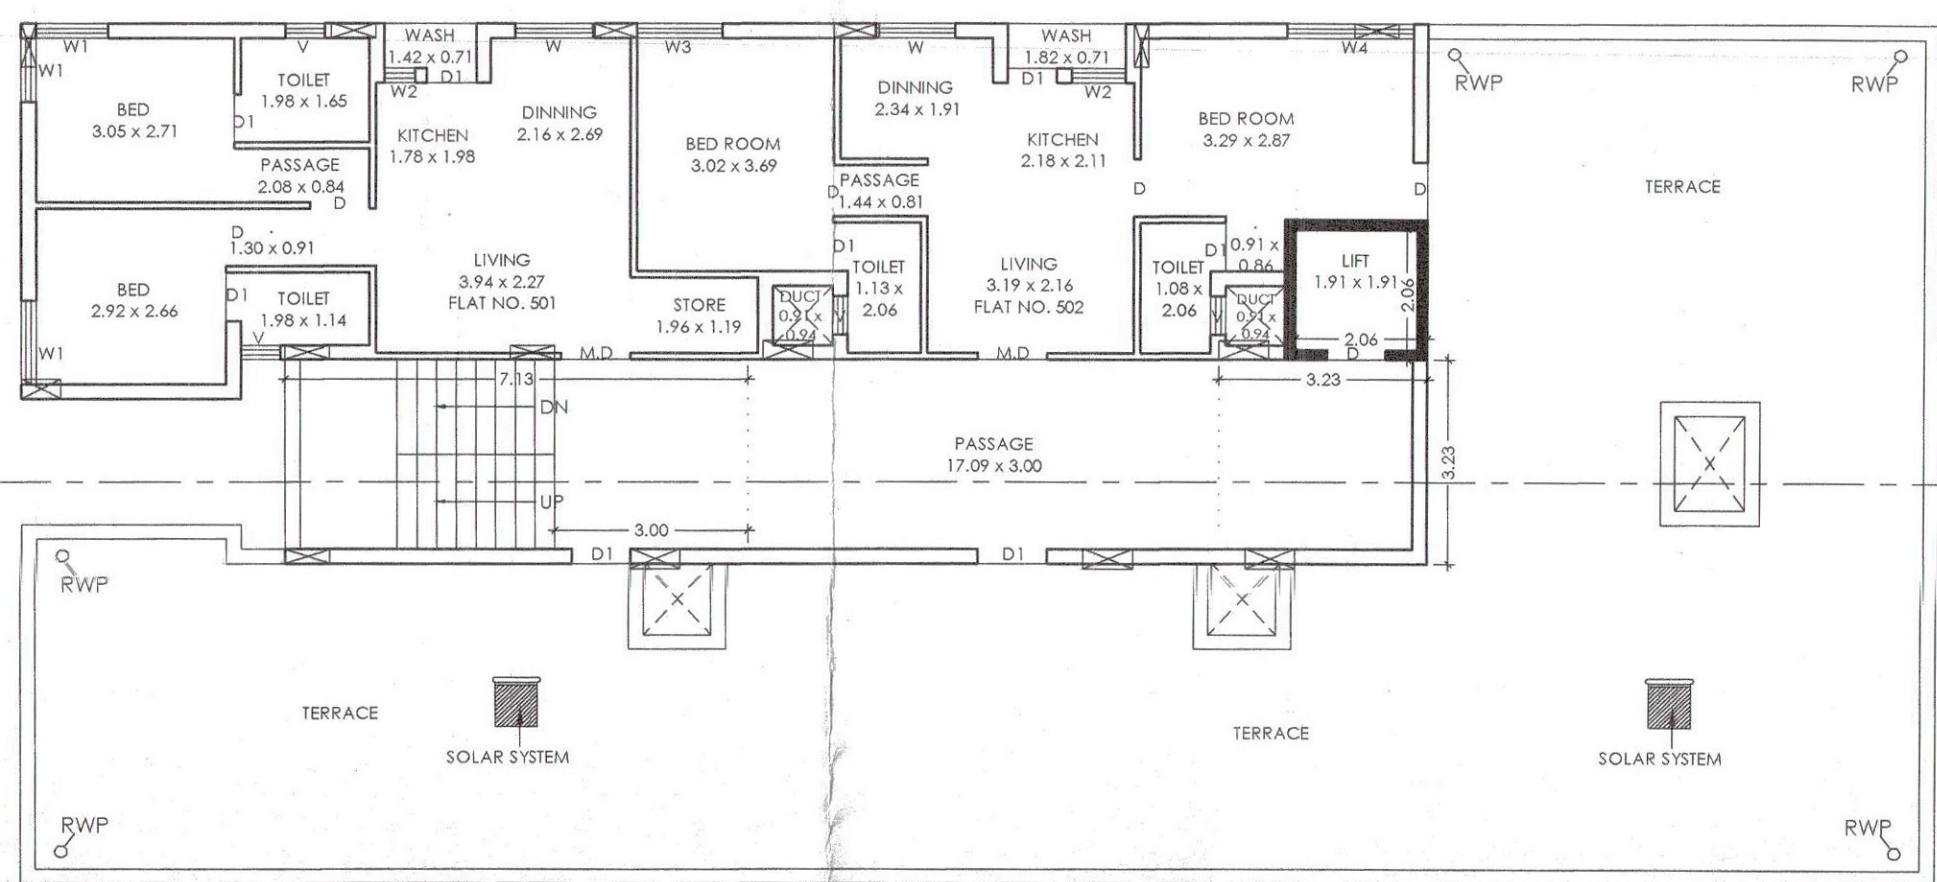

5TH FLOOR PLAN

SCALE - 1 : 100

Developers



Booking Contact :

Yagnadutsinh Kamalia - 9979285000

Architect

Nirav Khant

Structure Designer

Ashwin Lodhiya

Legal Advisor

Hardik Dodiya

Site Address

**Vardhman Nagar, Opp. New Race Course, 2nd 150 Feet Ring Road,
Ghanteshwar Jamnagar Road, Rajkot.**