

RERA REG. NO : APPLIED
GUJRERA WEBSITE ADD : www.gujrera.gujarat.gov.in

DHARAM VILLA

(OPEN PLOTS)

SITE ADD

**CITY SURVEY OFFICE, OLPAD, WARD: SEGVA CHAAMA (NON-AGRICULTURAL),
SHEET NUMBER: NA99, CITY SURVEY NUMBER: NA278
DISTRICT SURAT, SUB DISTRICT – CHORASI, VILLAGE – SEGVA CHAAMA, SURAT - 395005**

DEVELOPER

MAYUR DHARMESHKUMAR PATEL


ADD OF DEVELOPER

**B-1 MANI RATNA HOUSE, B/H GUJARAT GAS CIRCLE,
ADAJAN, SURAT, GUJRAT 395009**

Email Id : patelmayur404@gmail.com

Contact No. +91 95743 33334

LAYOUT PALN

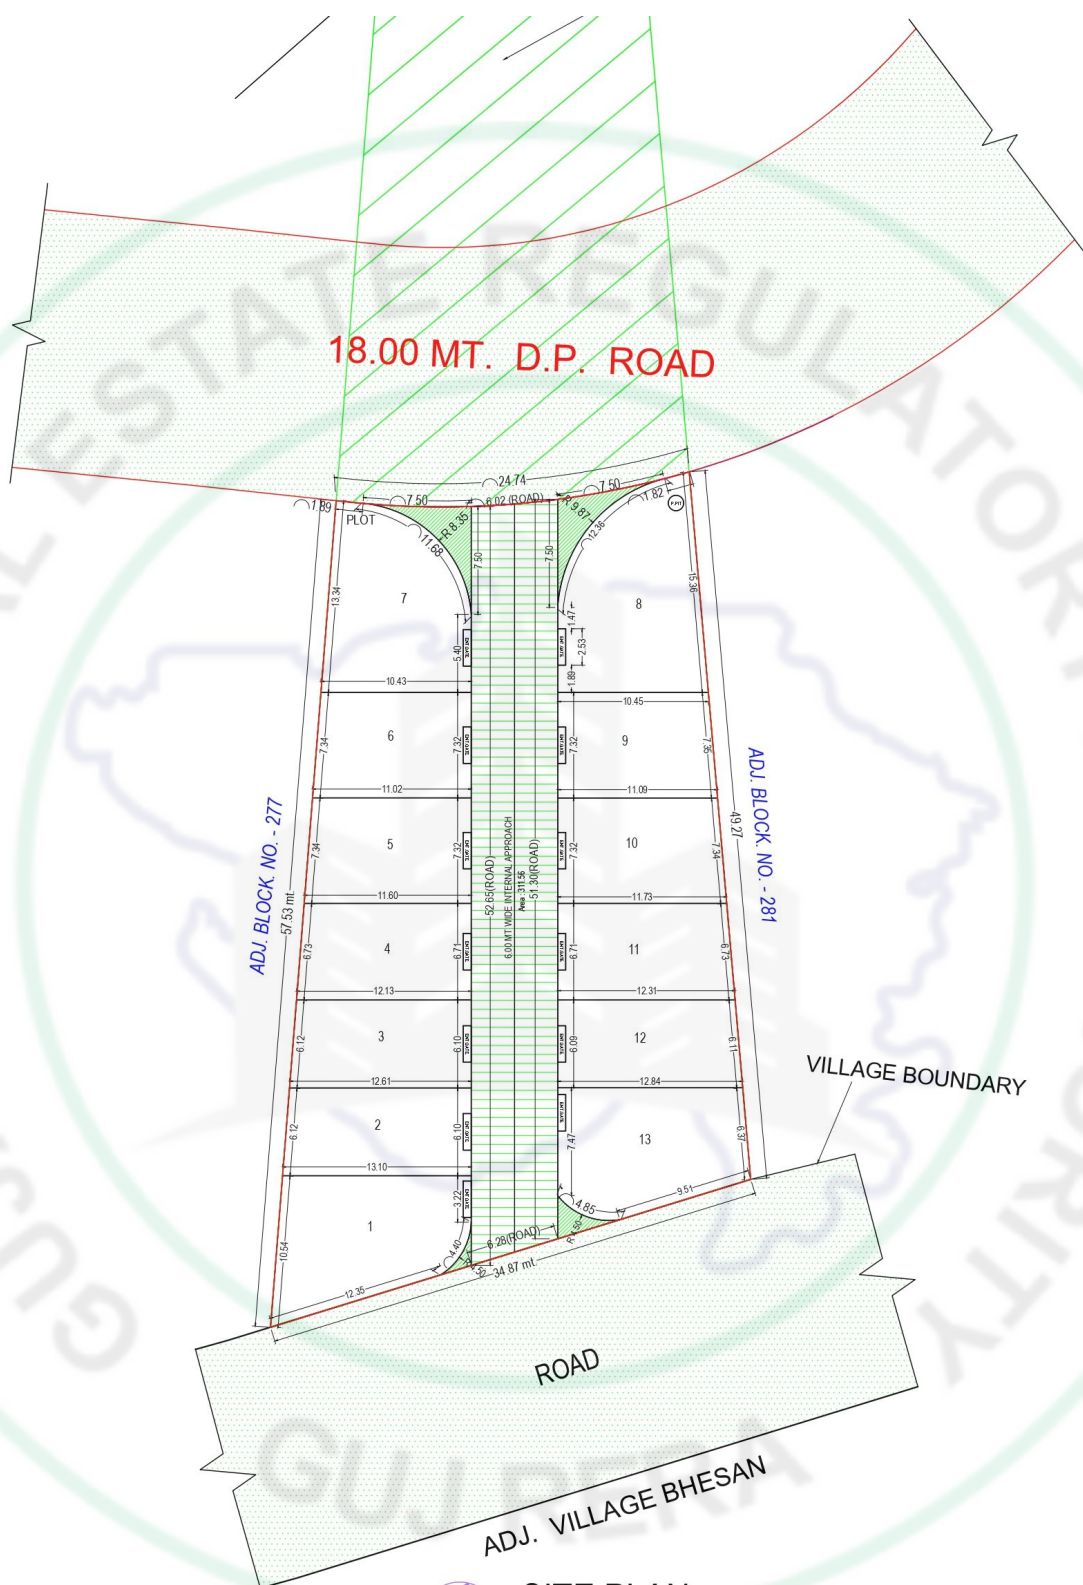

SITE PLAN
(Scale - 1:200)

AREA TABLE

PLOT NO	PLOT AREA
1	110.46
2	78.37
3	75.41
4	79.55
5	82.71
6	78.51
7	115.63
8	127.59
9	78.86
10	83.44
11	80.58
12	76.60
13	106.44
TOTAL	1,174.15

PROJECT AMENITIES

(1) RCC ROADS

(2) STREET LIGHTS

(3) DRAINAGE LINE

(4) ENTRANCE GATE

GOOGLE MAP LOCATION

