


TREMONT TERRA


[(REVENUE SURVEY NO: NO.79/1/2, O.P.NO.-52/2), OF
MOJE:-GOTA,TALUKA:-GHATLODIYA,DISTRICT:-AHMEDABAD.

PROJECT BY TREMONT PROPERTIES LLP

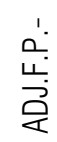





3RD.BASEMENT PLAN

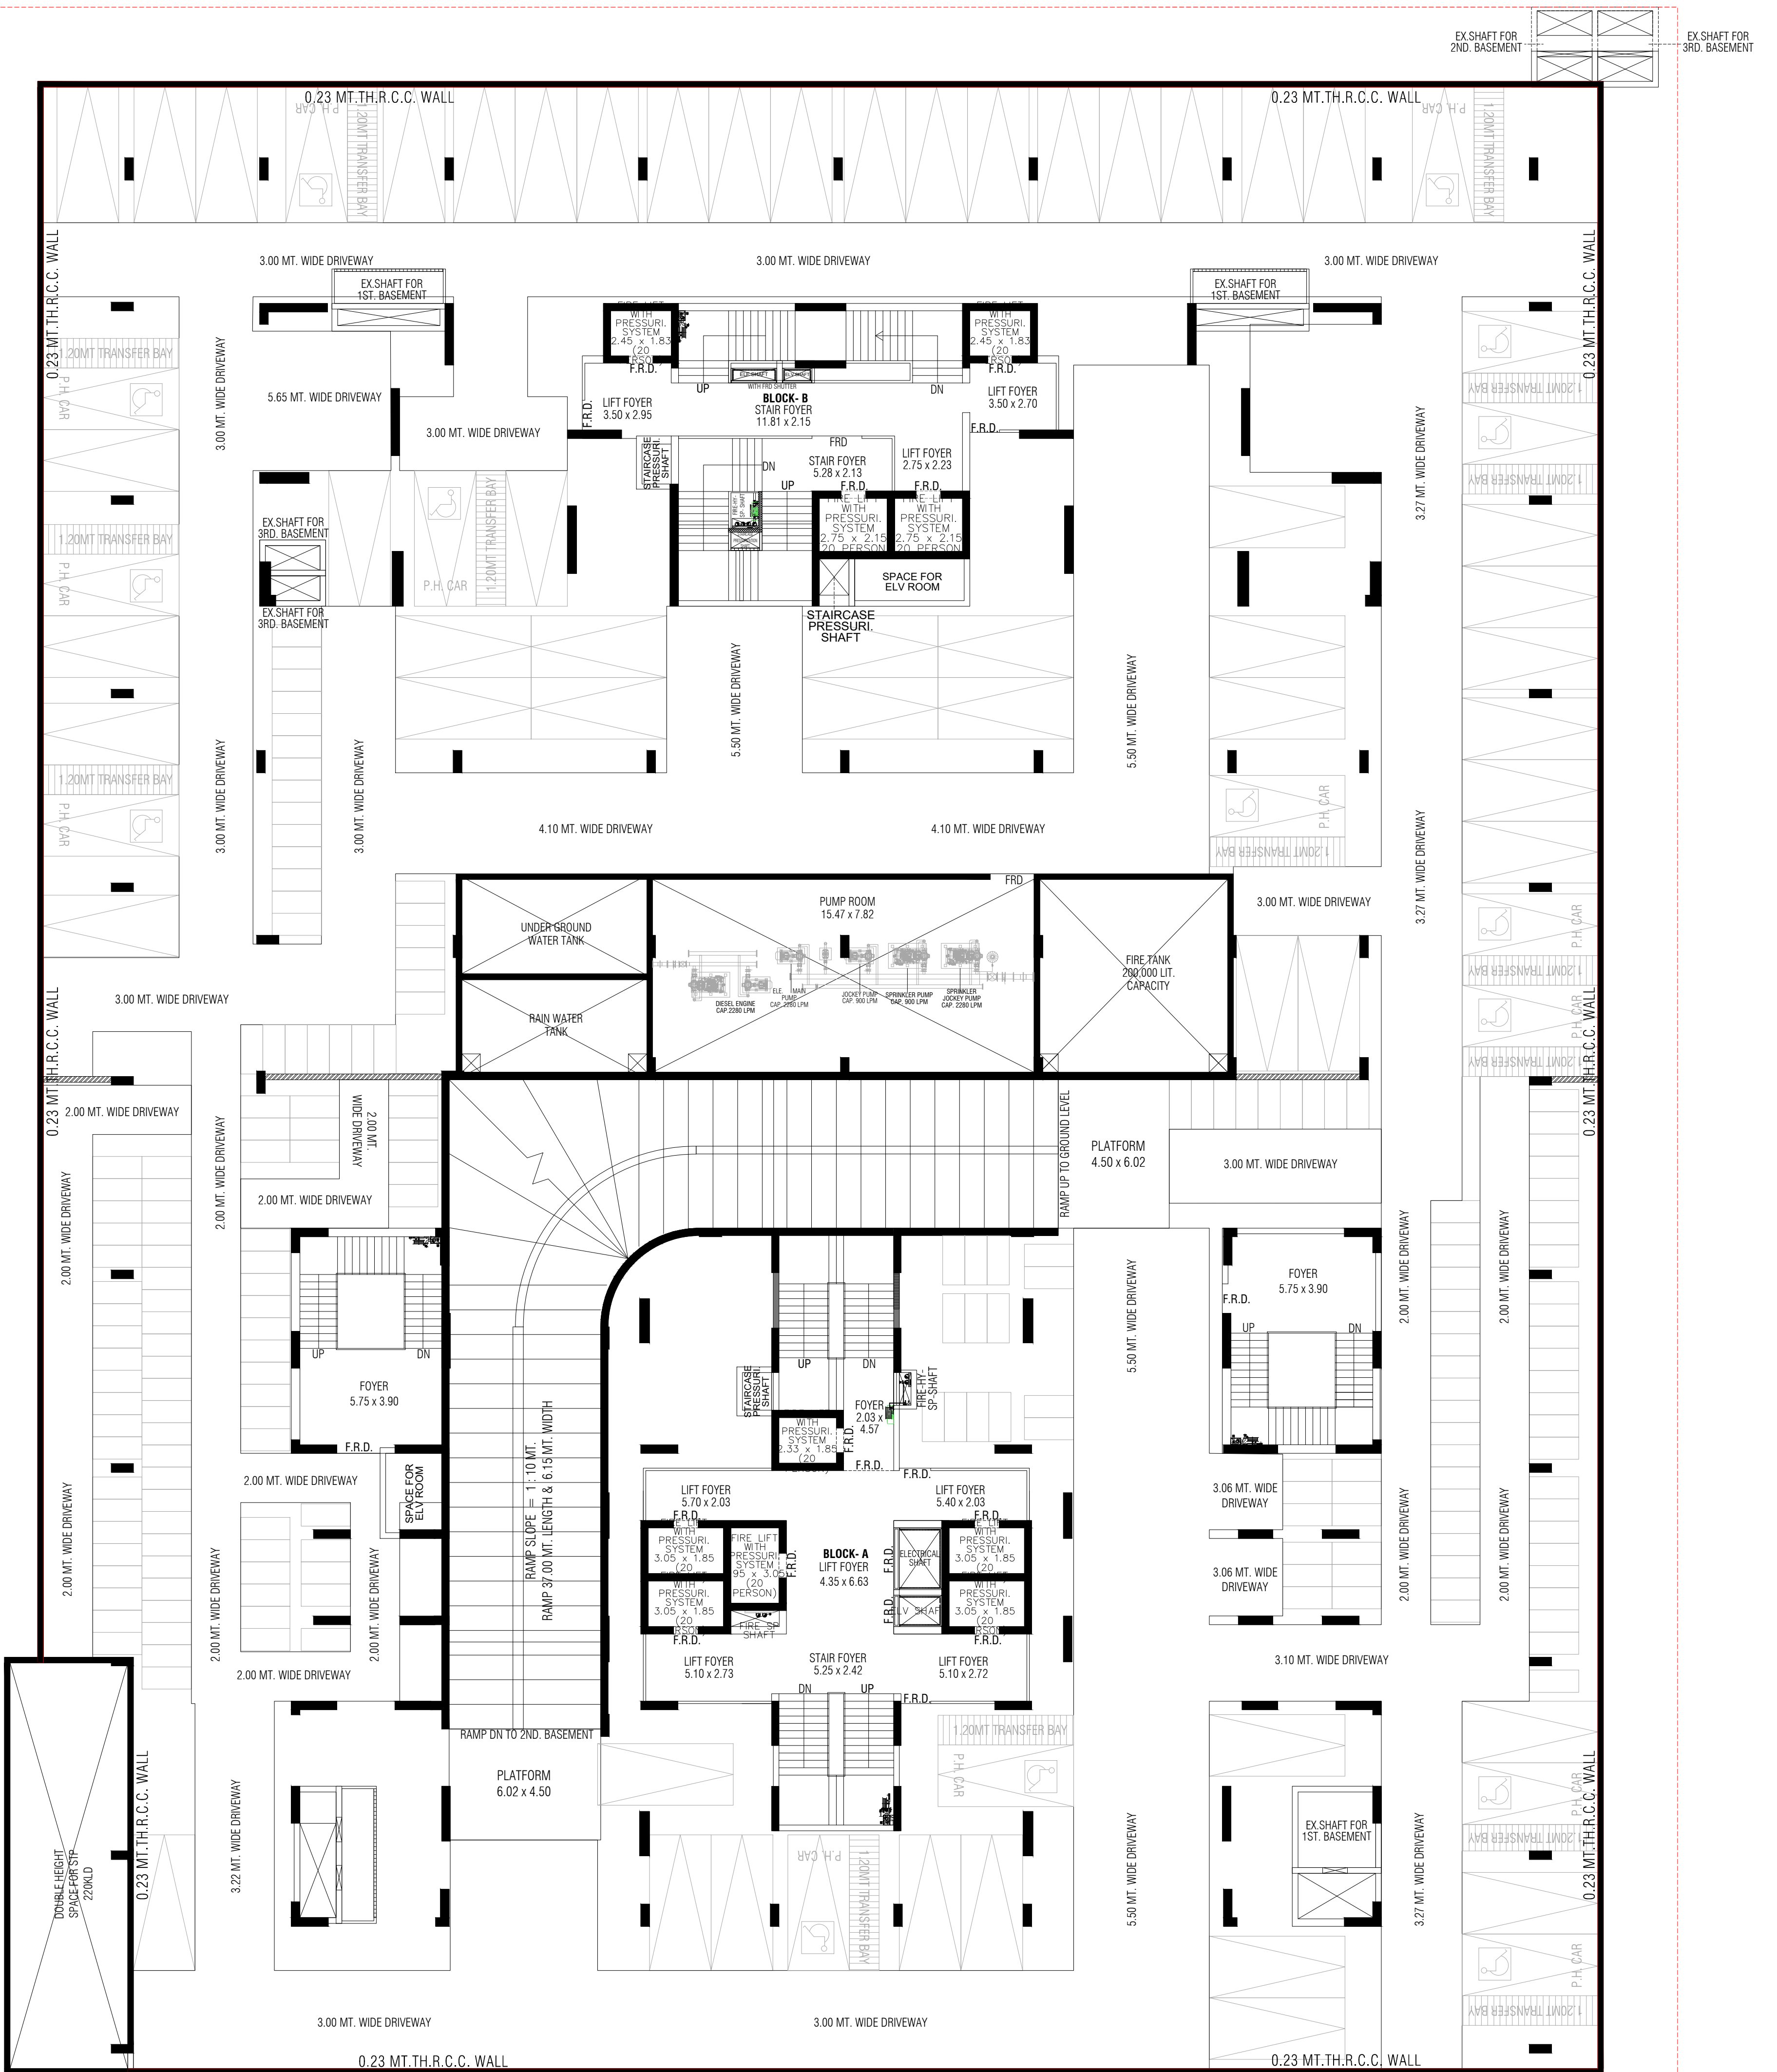


30.00 MT. WIDE T.P.S. ROAD

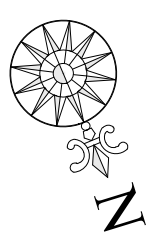


1ST.BASEMENT PLAN

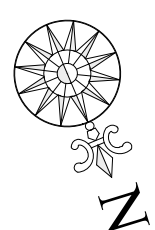


GROUND FLOOR PLAN

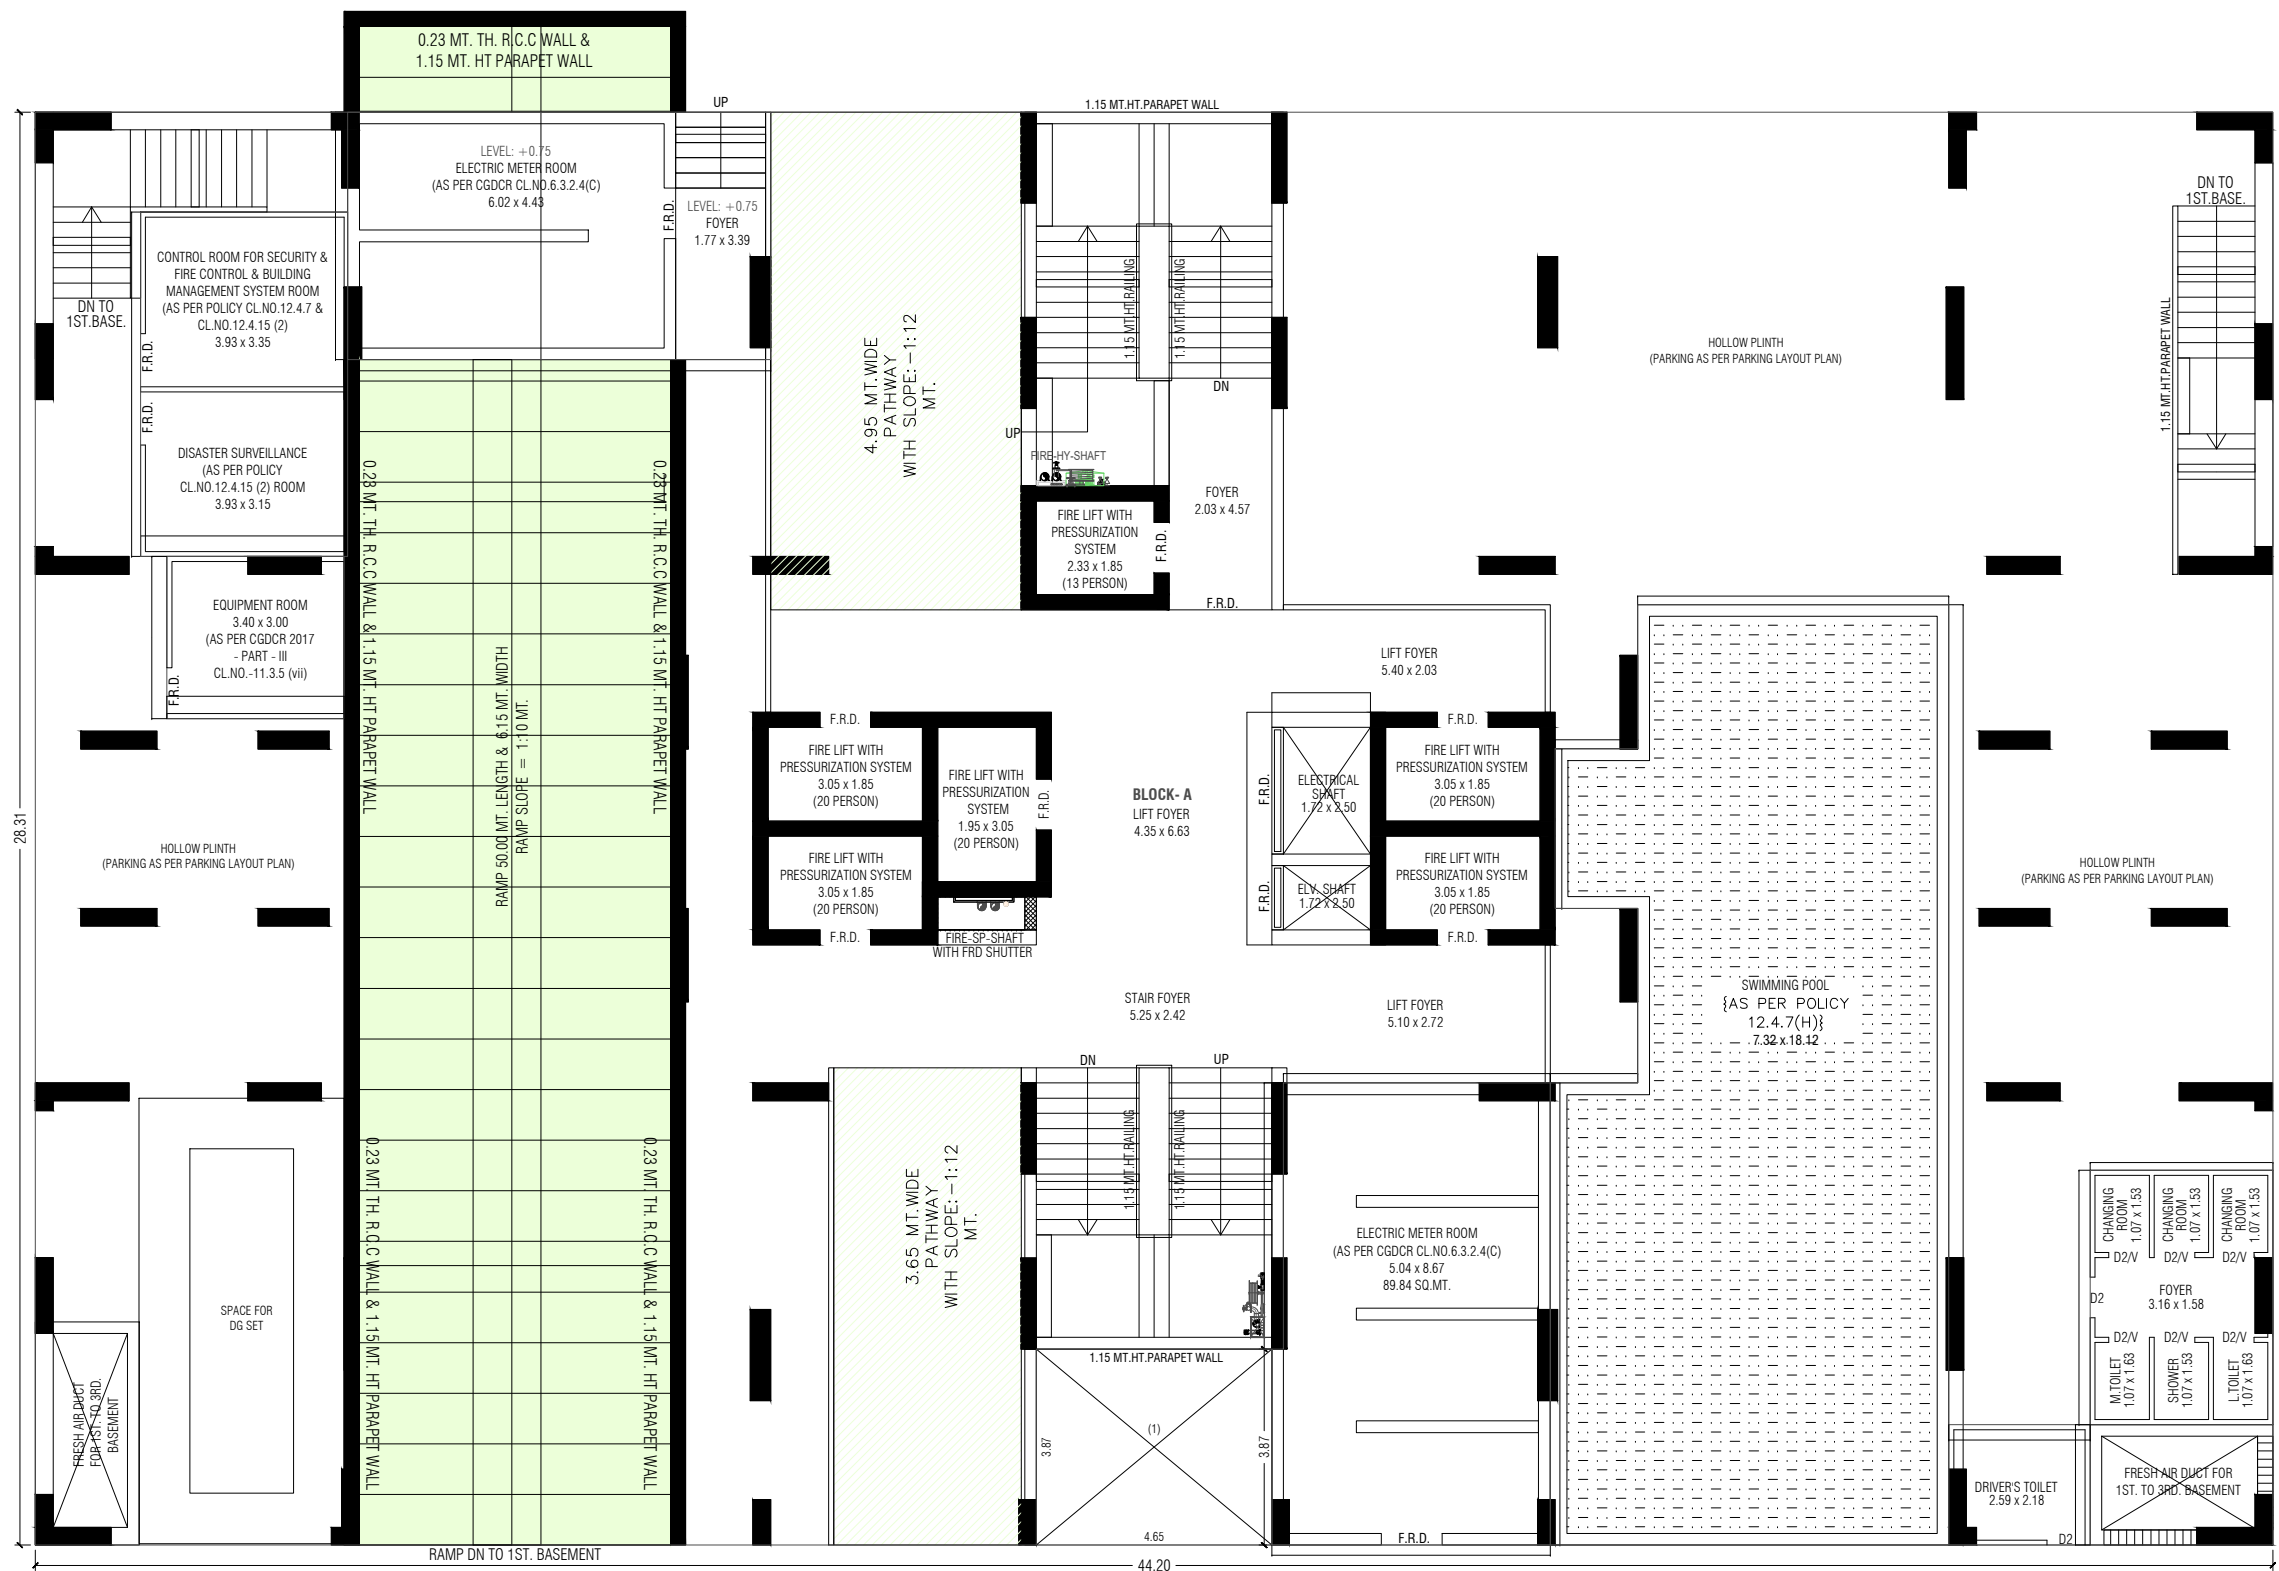


GROUND FLOOR PLAN

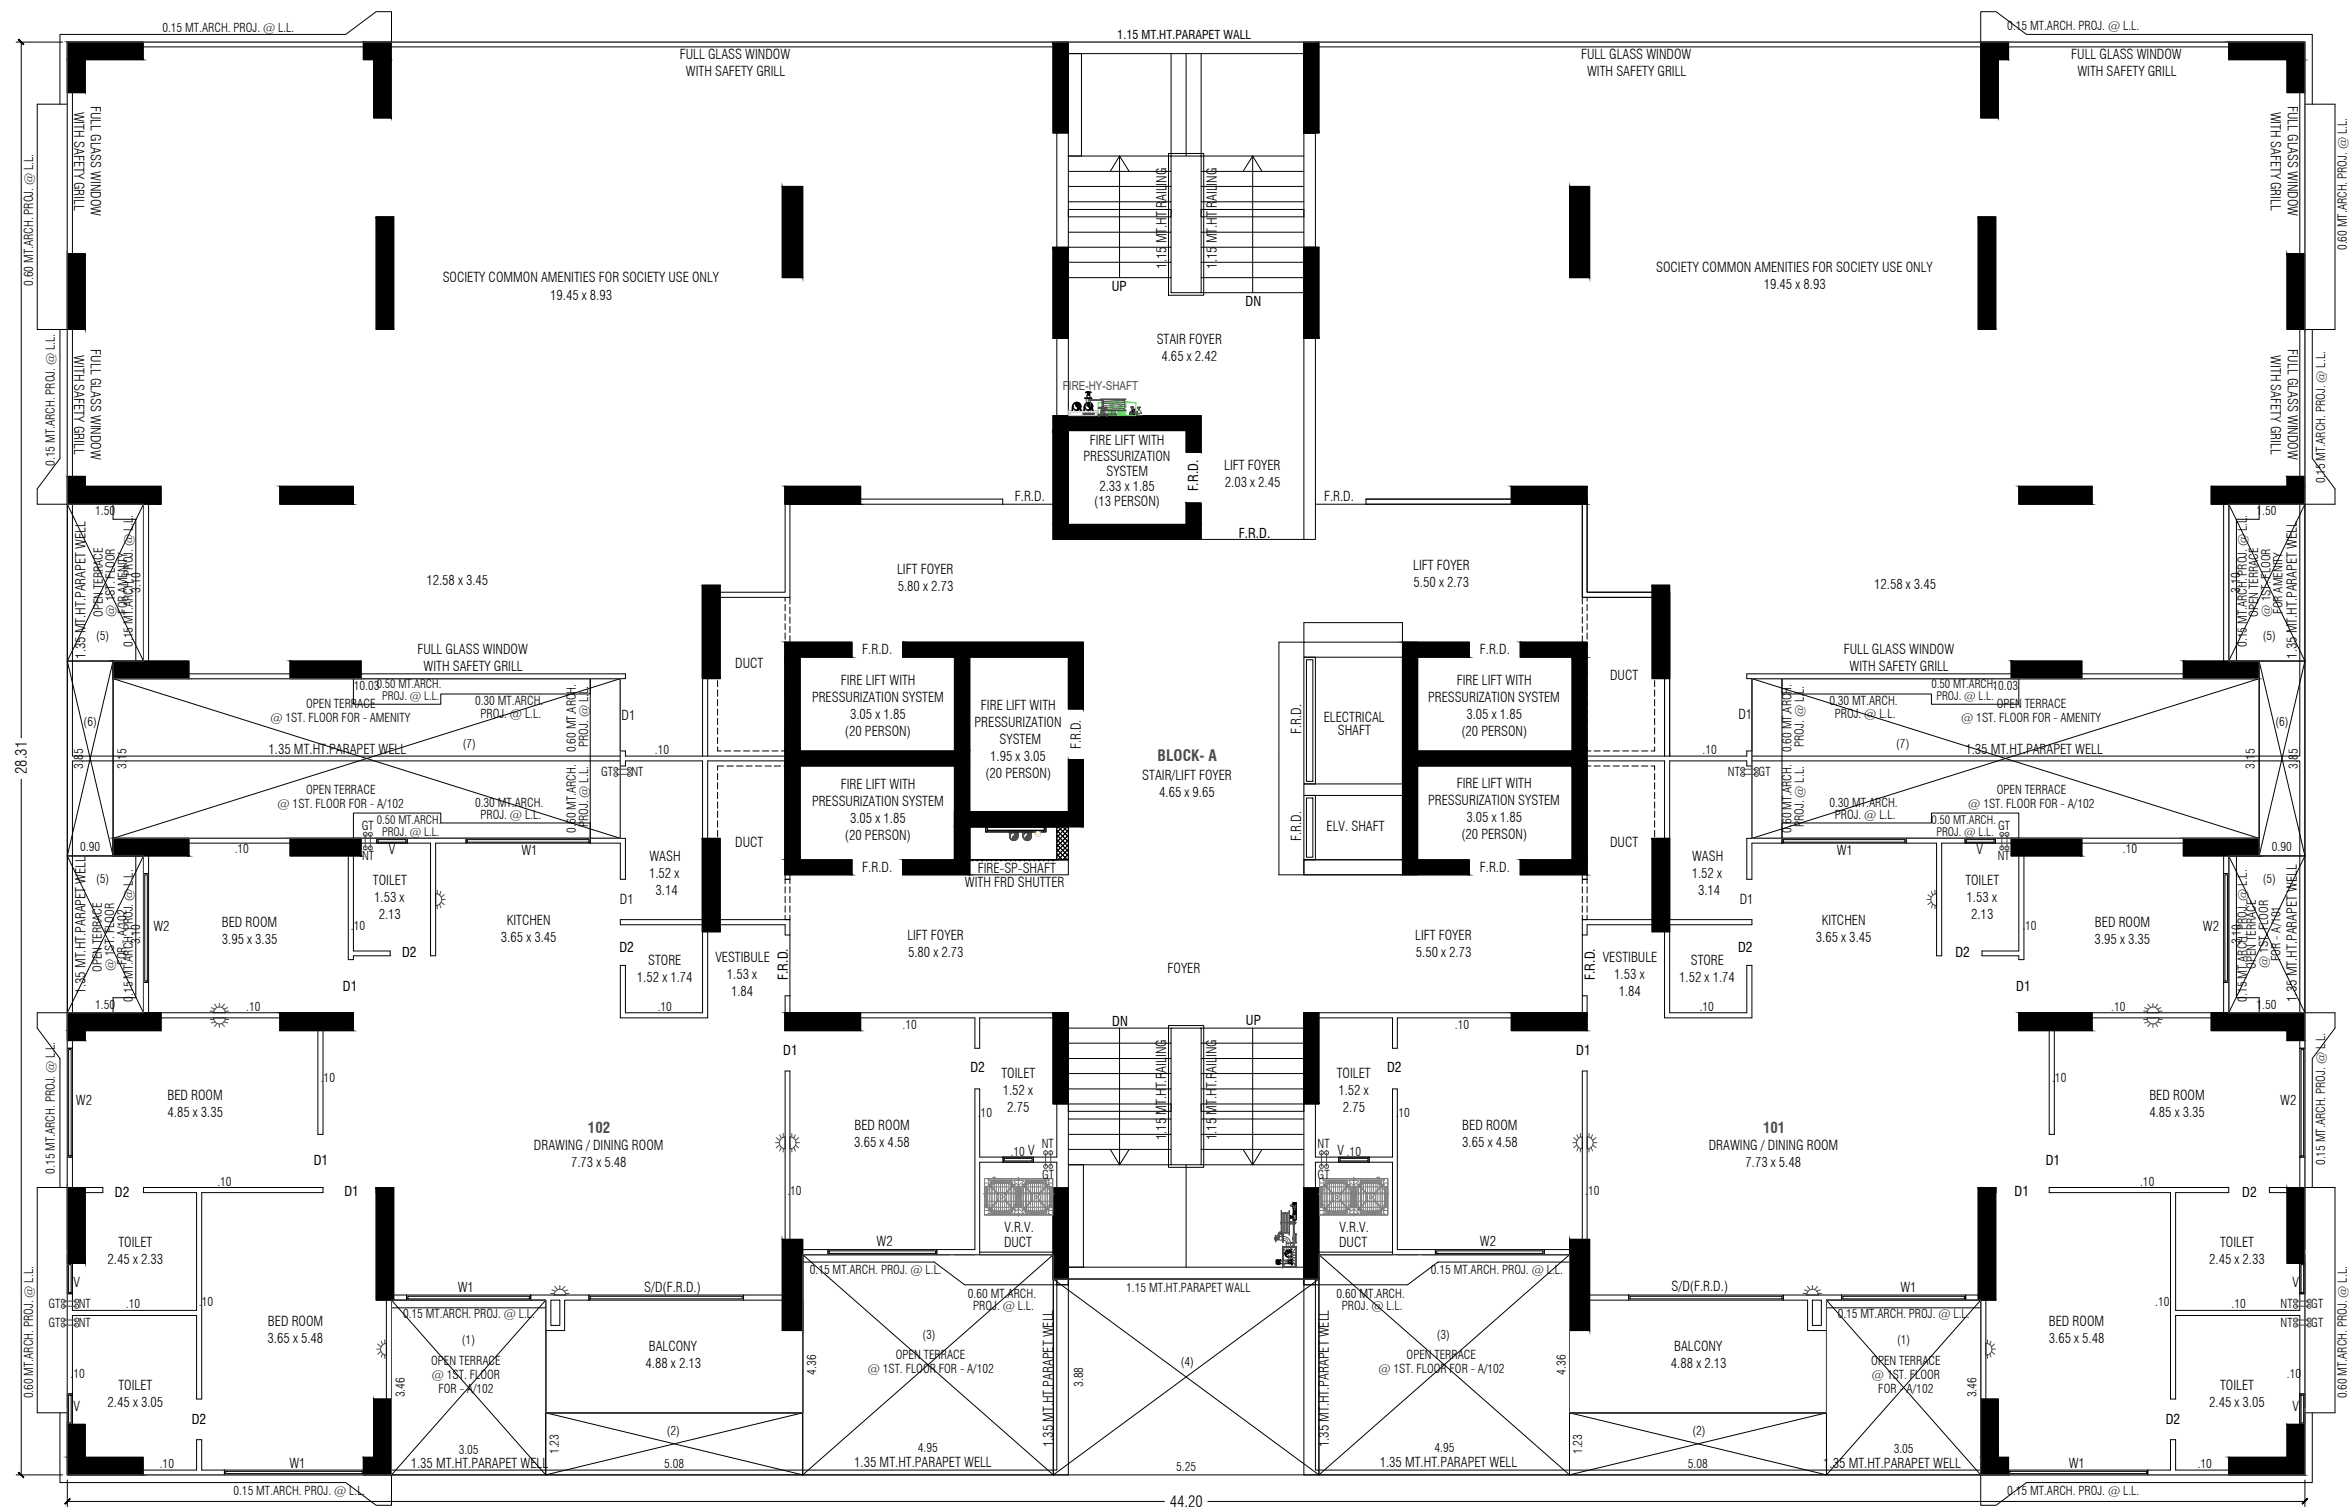


1ST. FLOOR PLAN

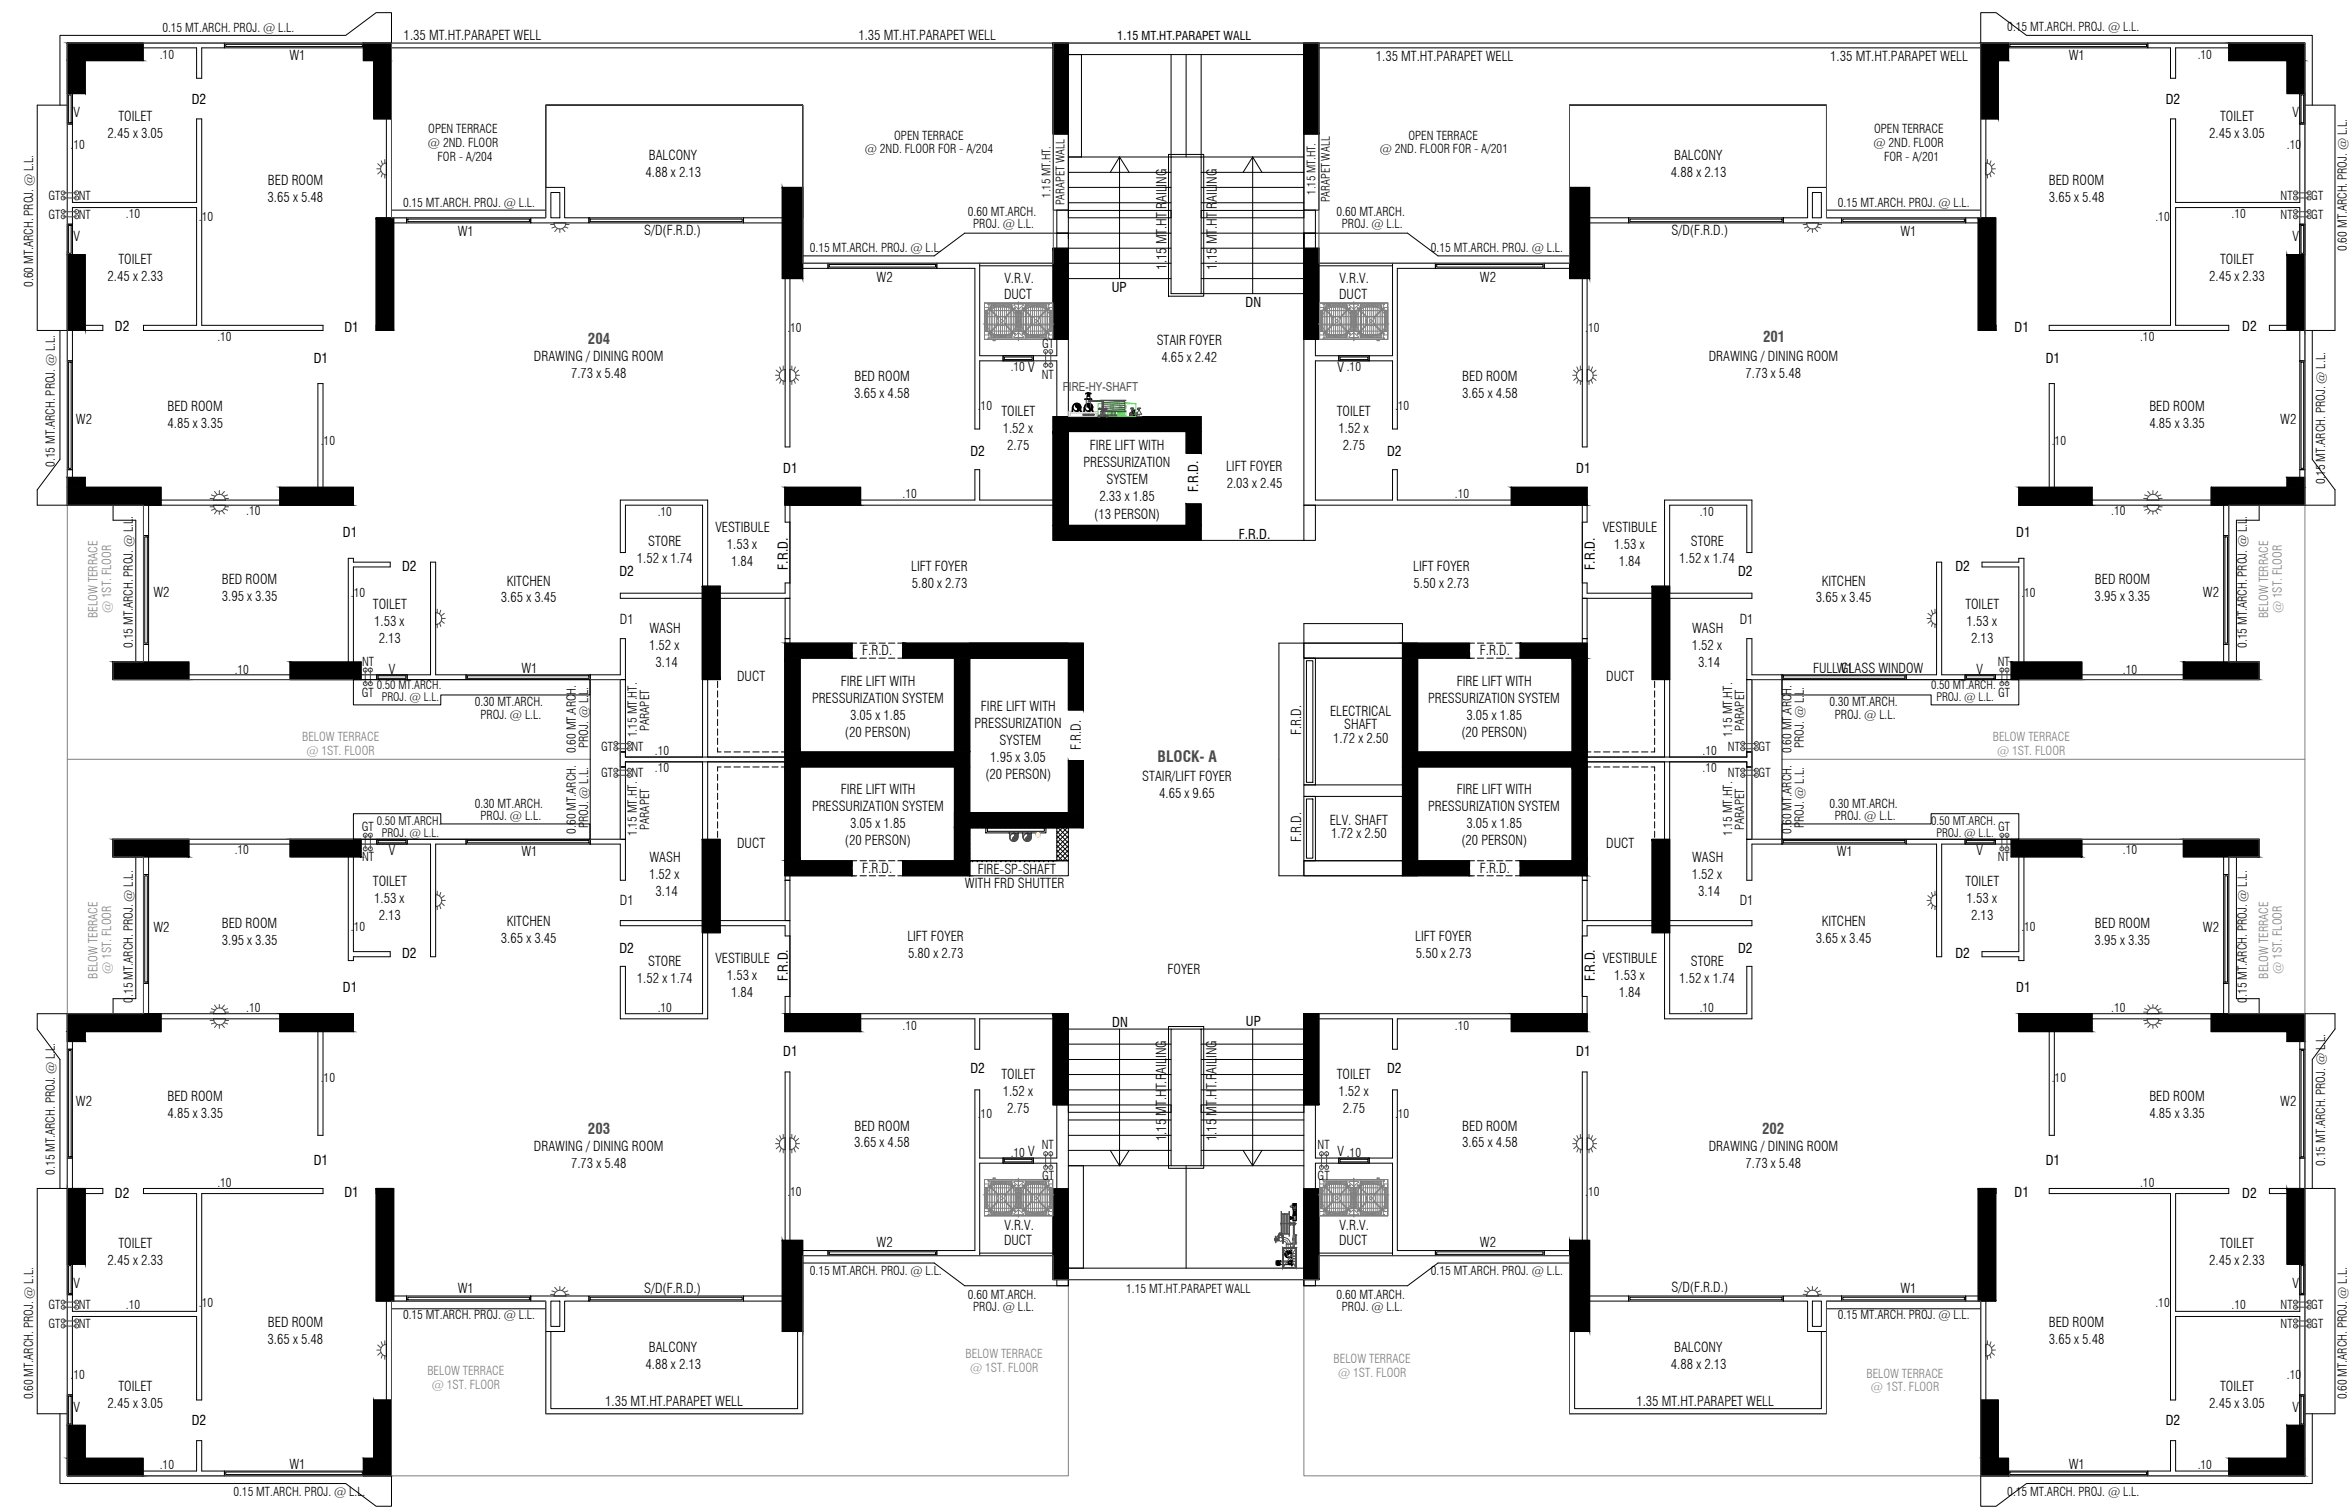


2ND. FLOOR PLAN

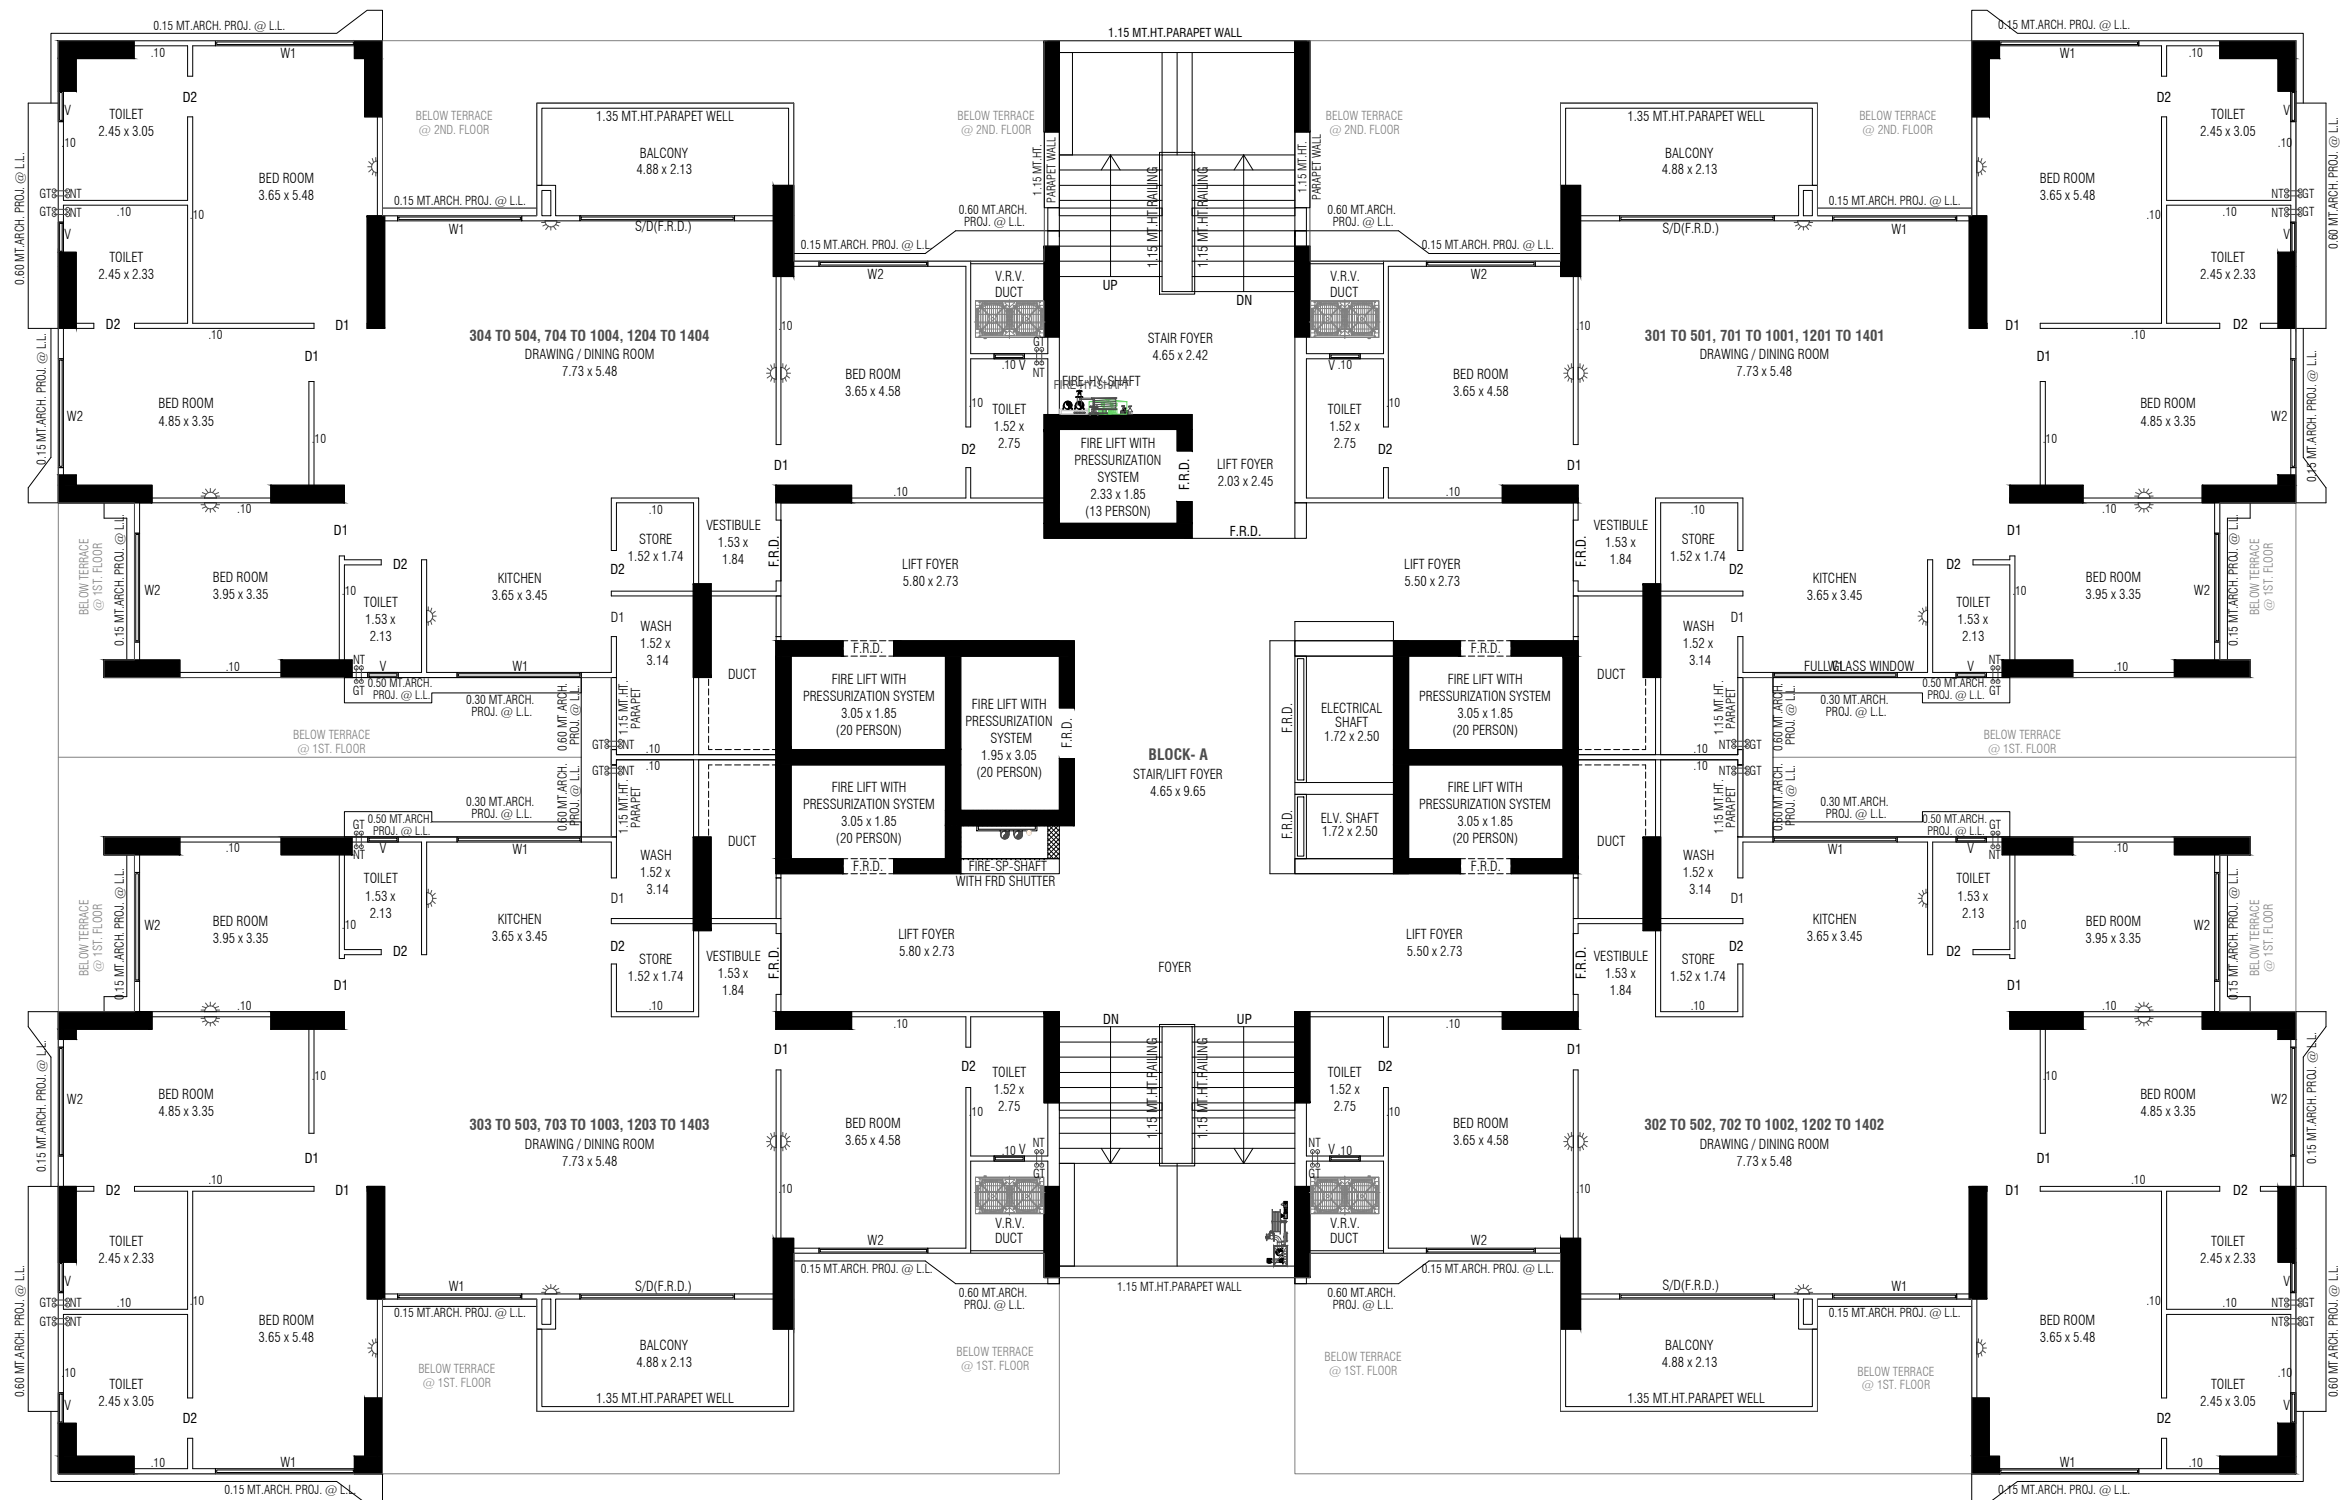


3RD. TO 5TH., 7TH. TO 10TH., 12TH. TO 14TH., FLOOR PLAN

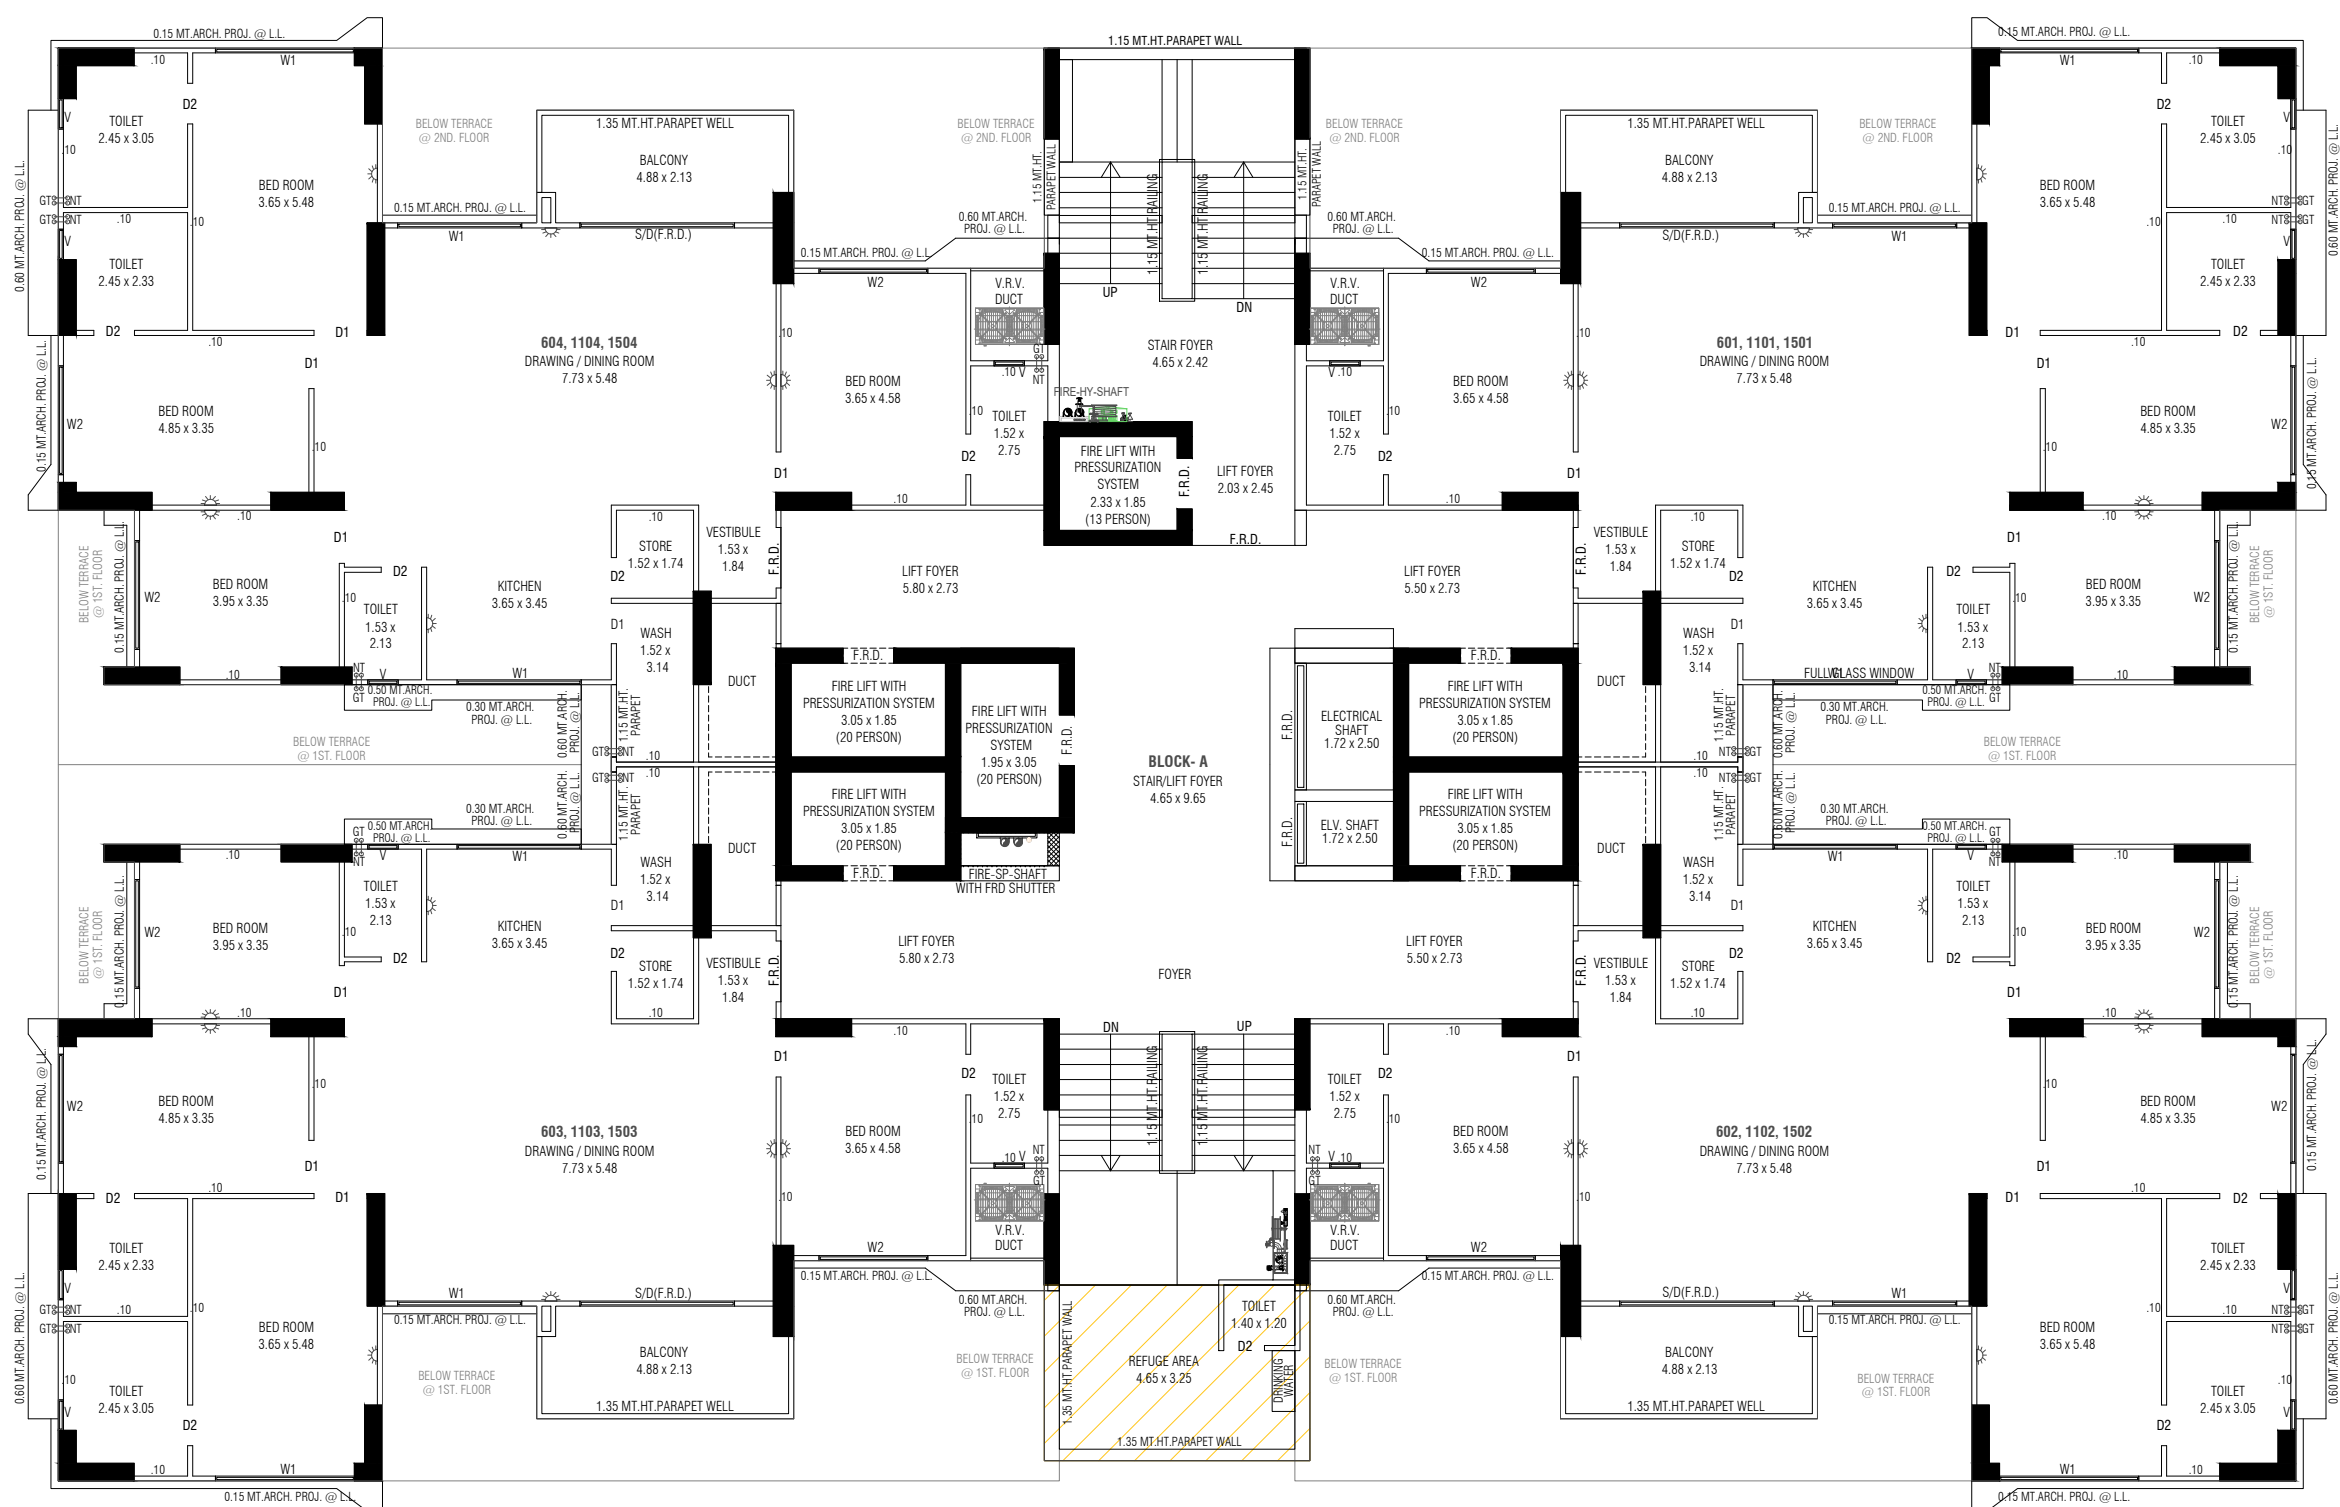


6TH., 11TH., 15TH. FLOOR PLAN

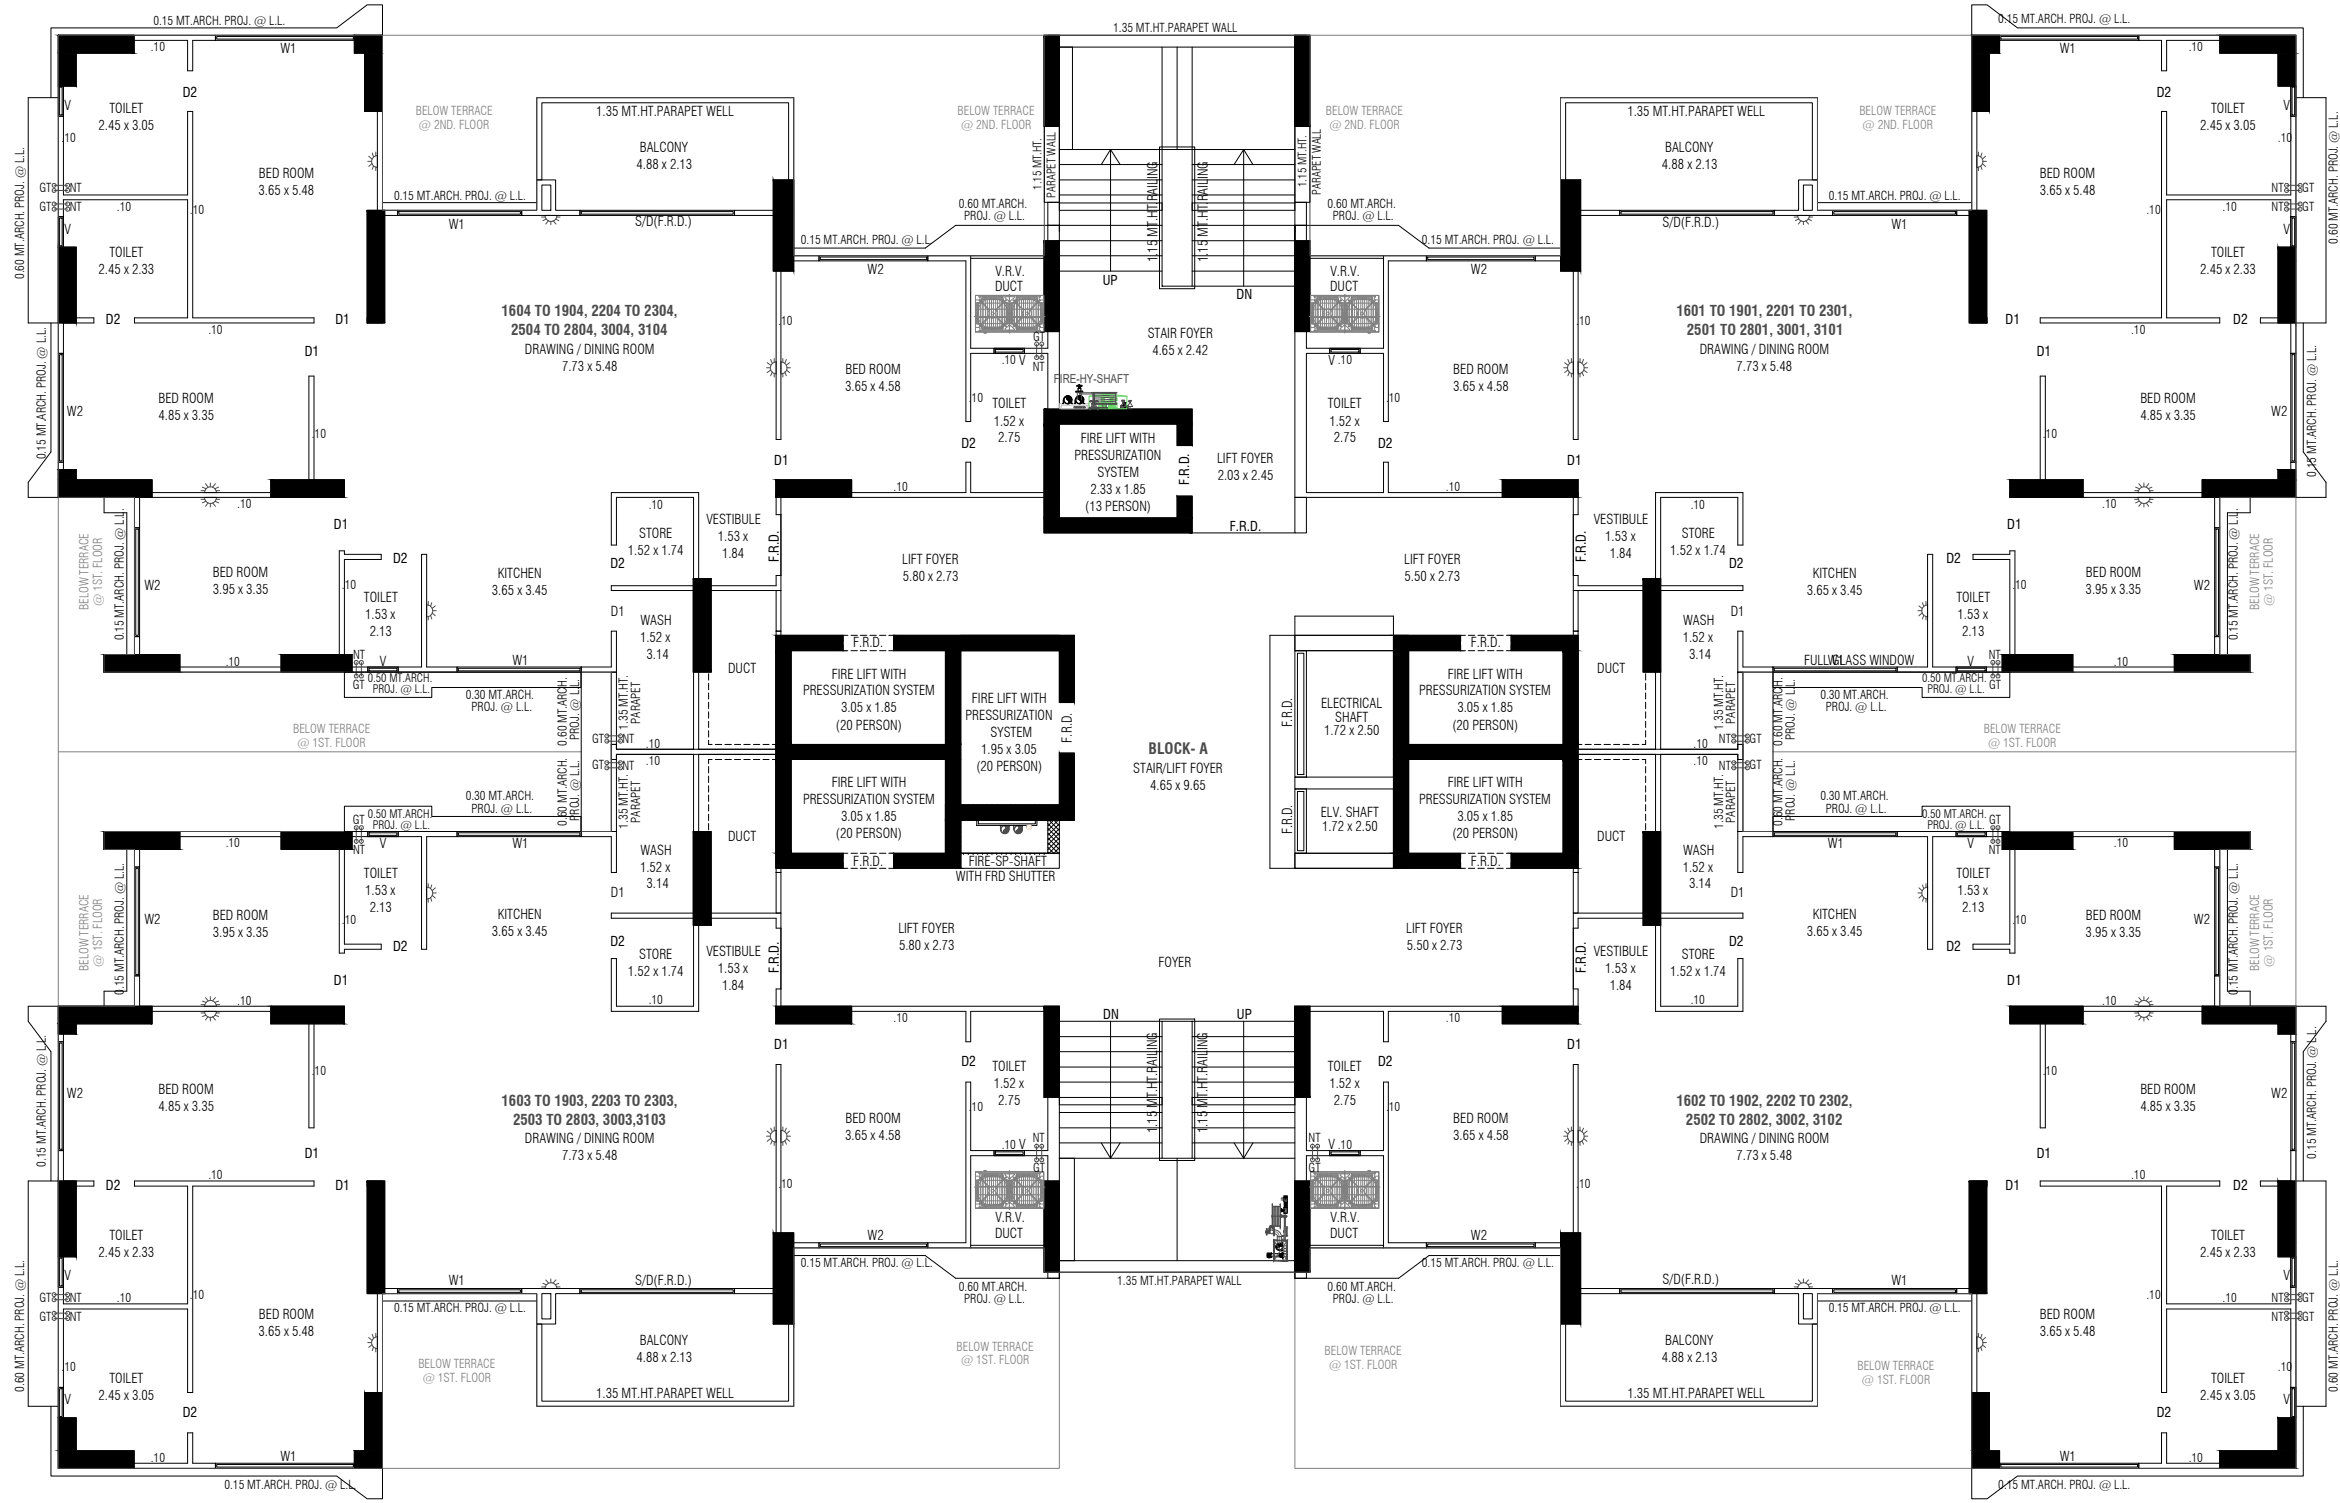


16TH. TO 19TH., 22ND. TO 23TH., 25TH. TO 26TH., 30TH., 31ST. FLOOR PLAN

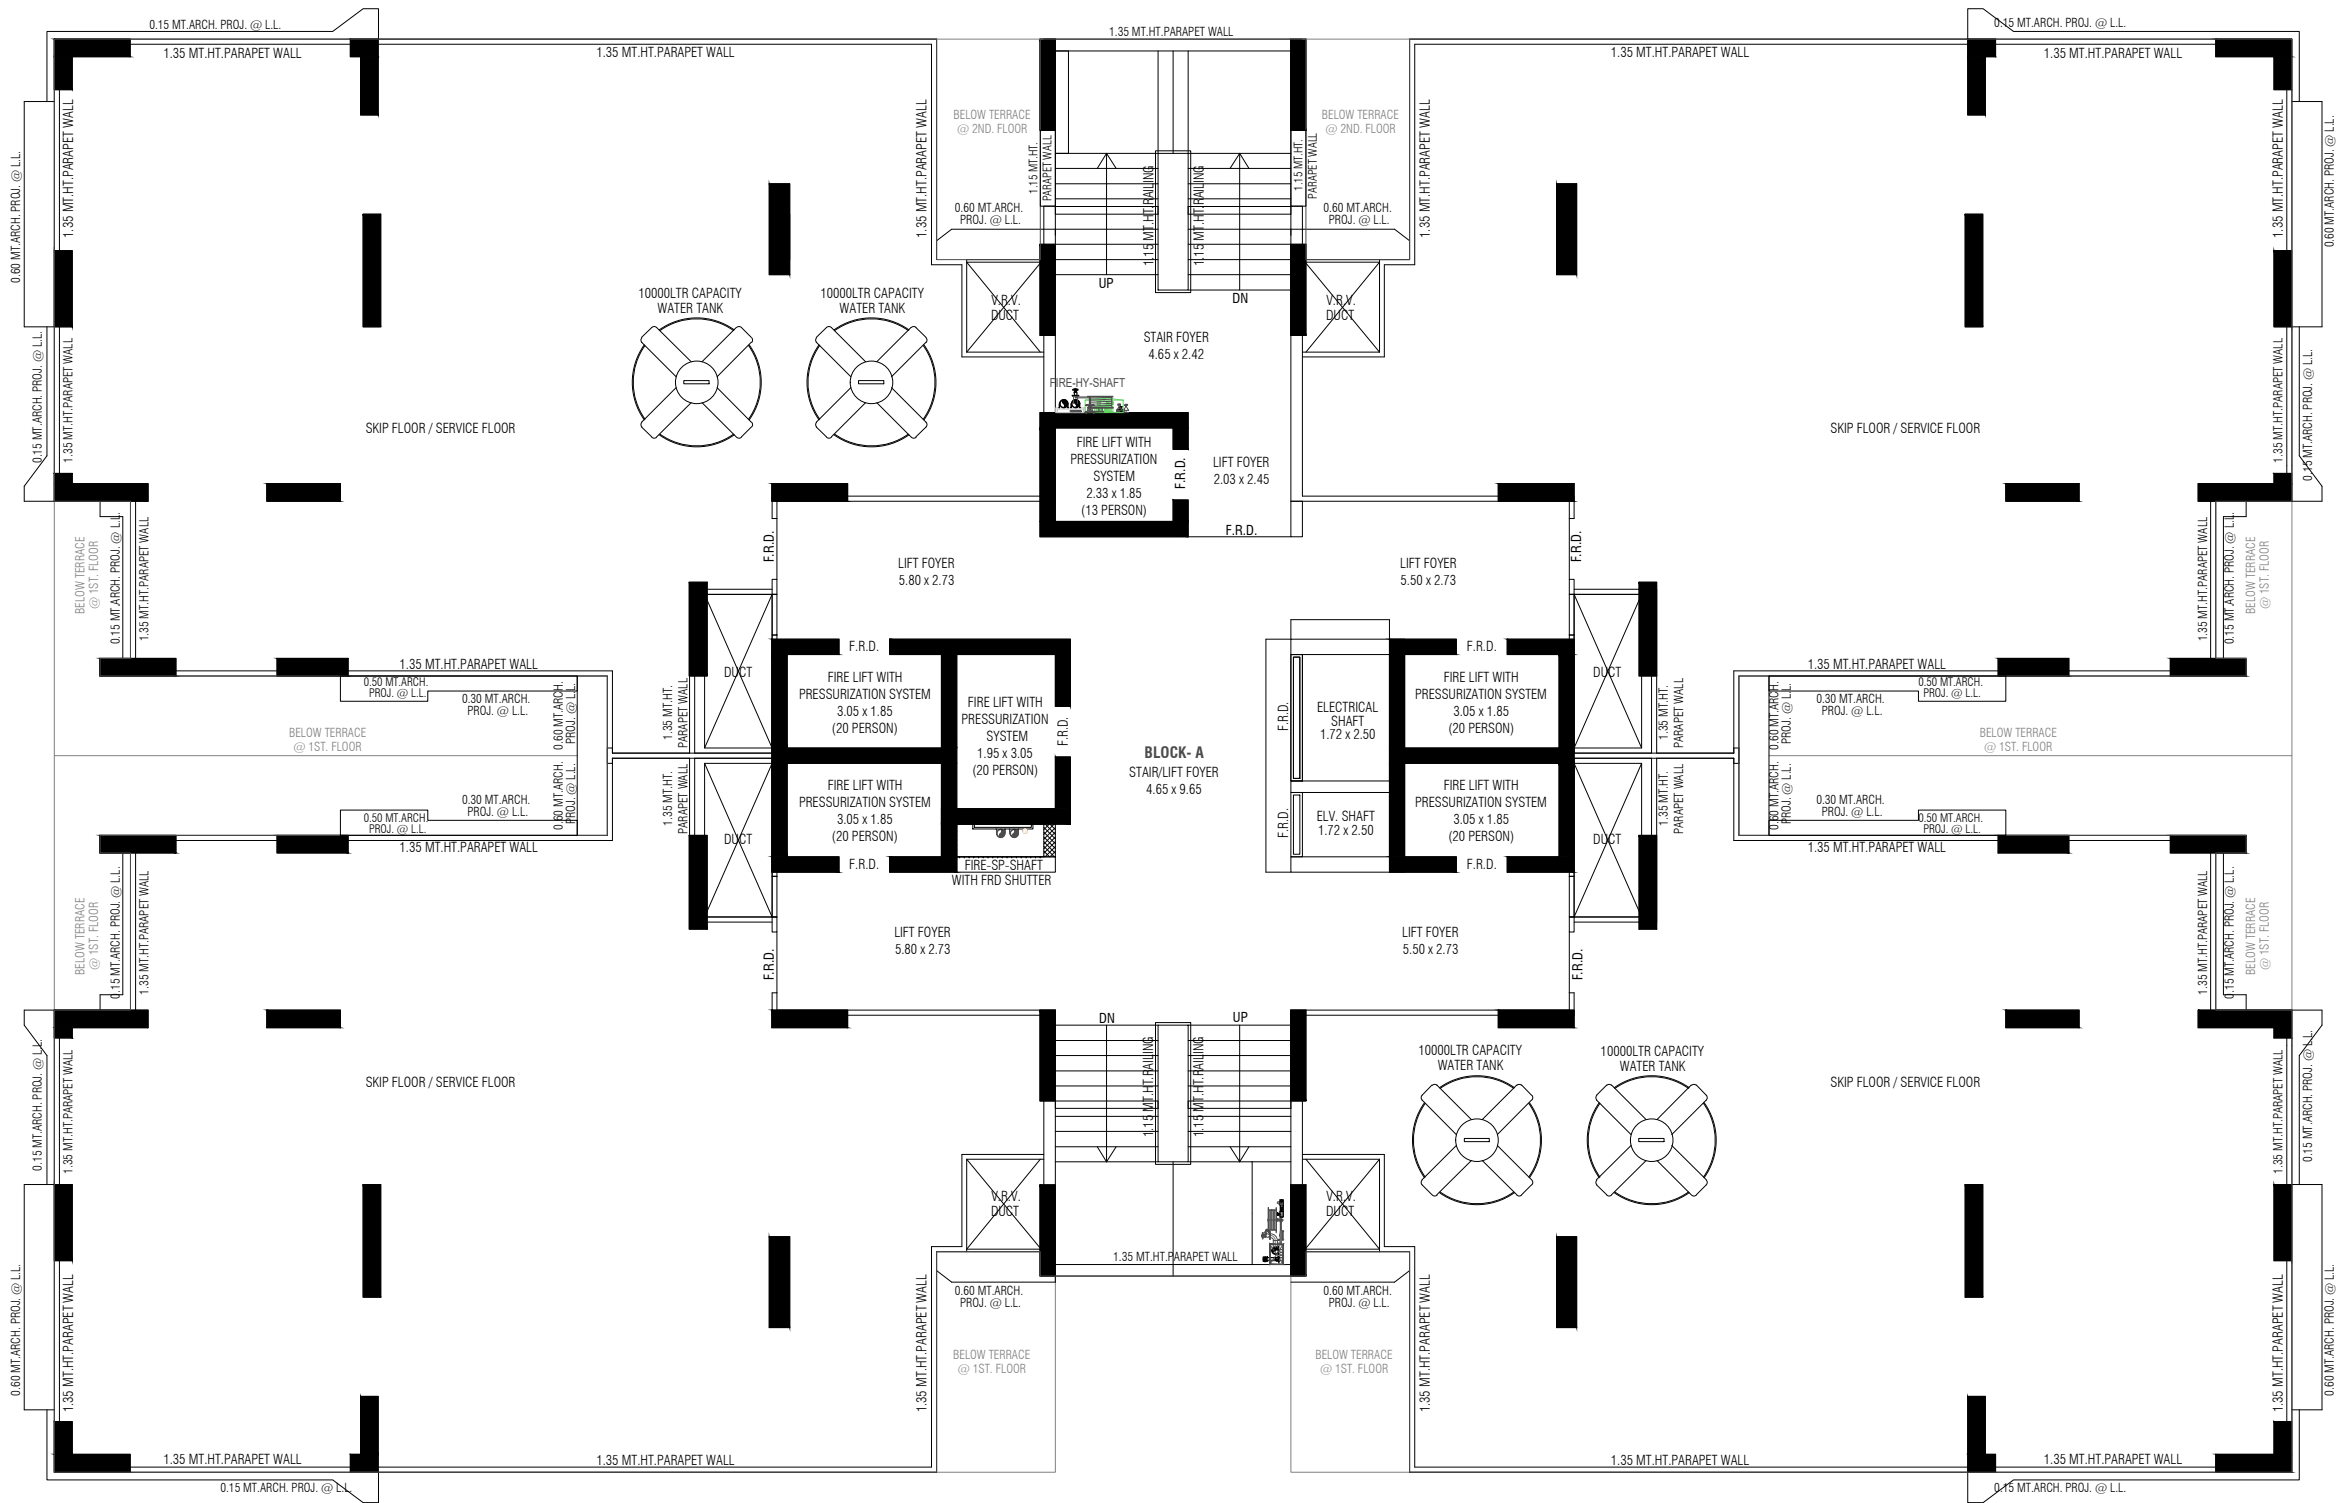




20TH. FLOOR PLAN(SKIP FLOOR PLAN)(SERVICE FLOOR)

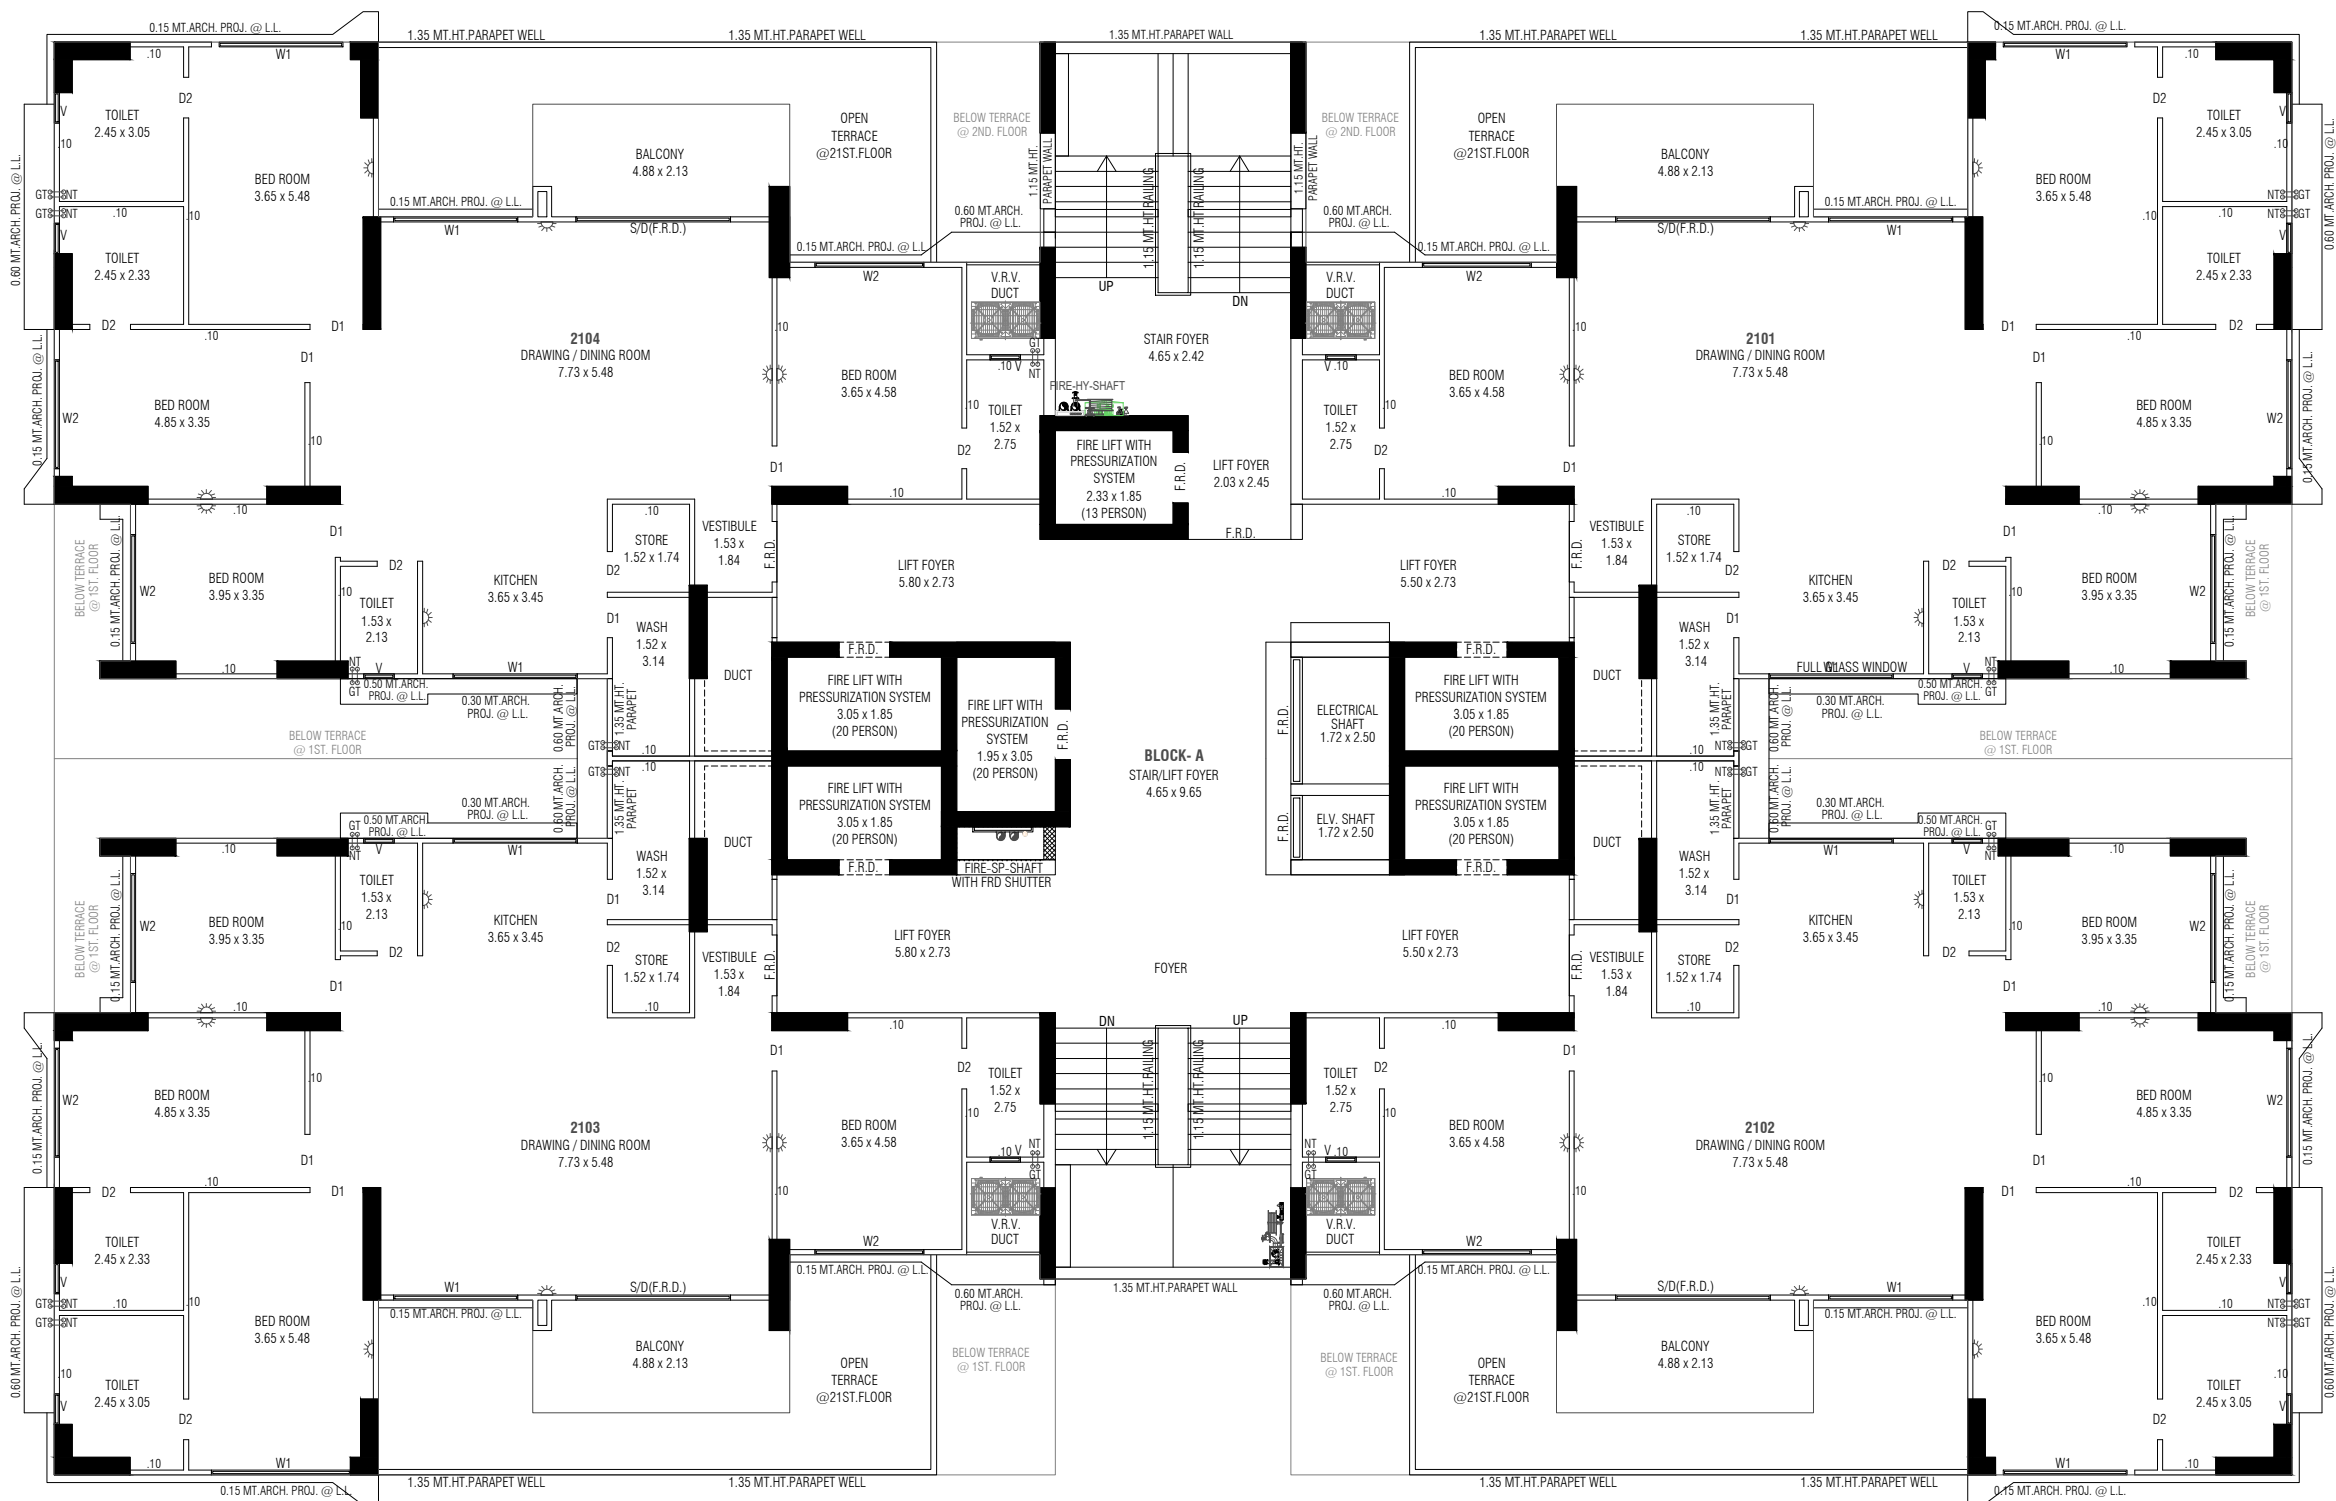

21ST. FLOOR PLAN




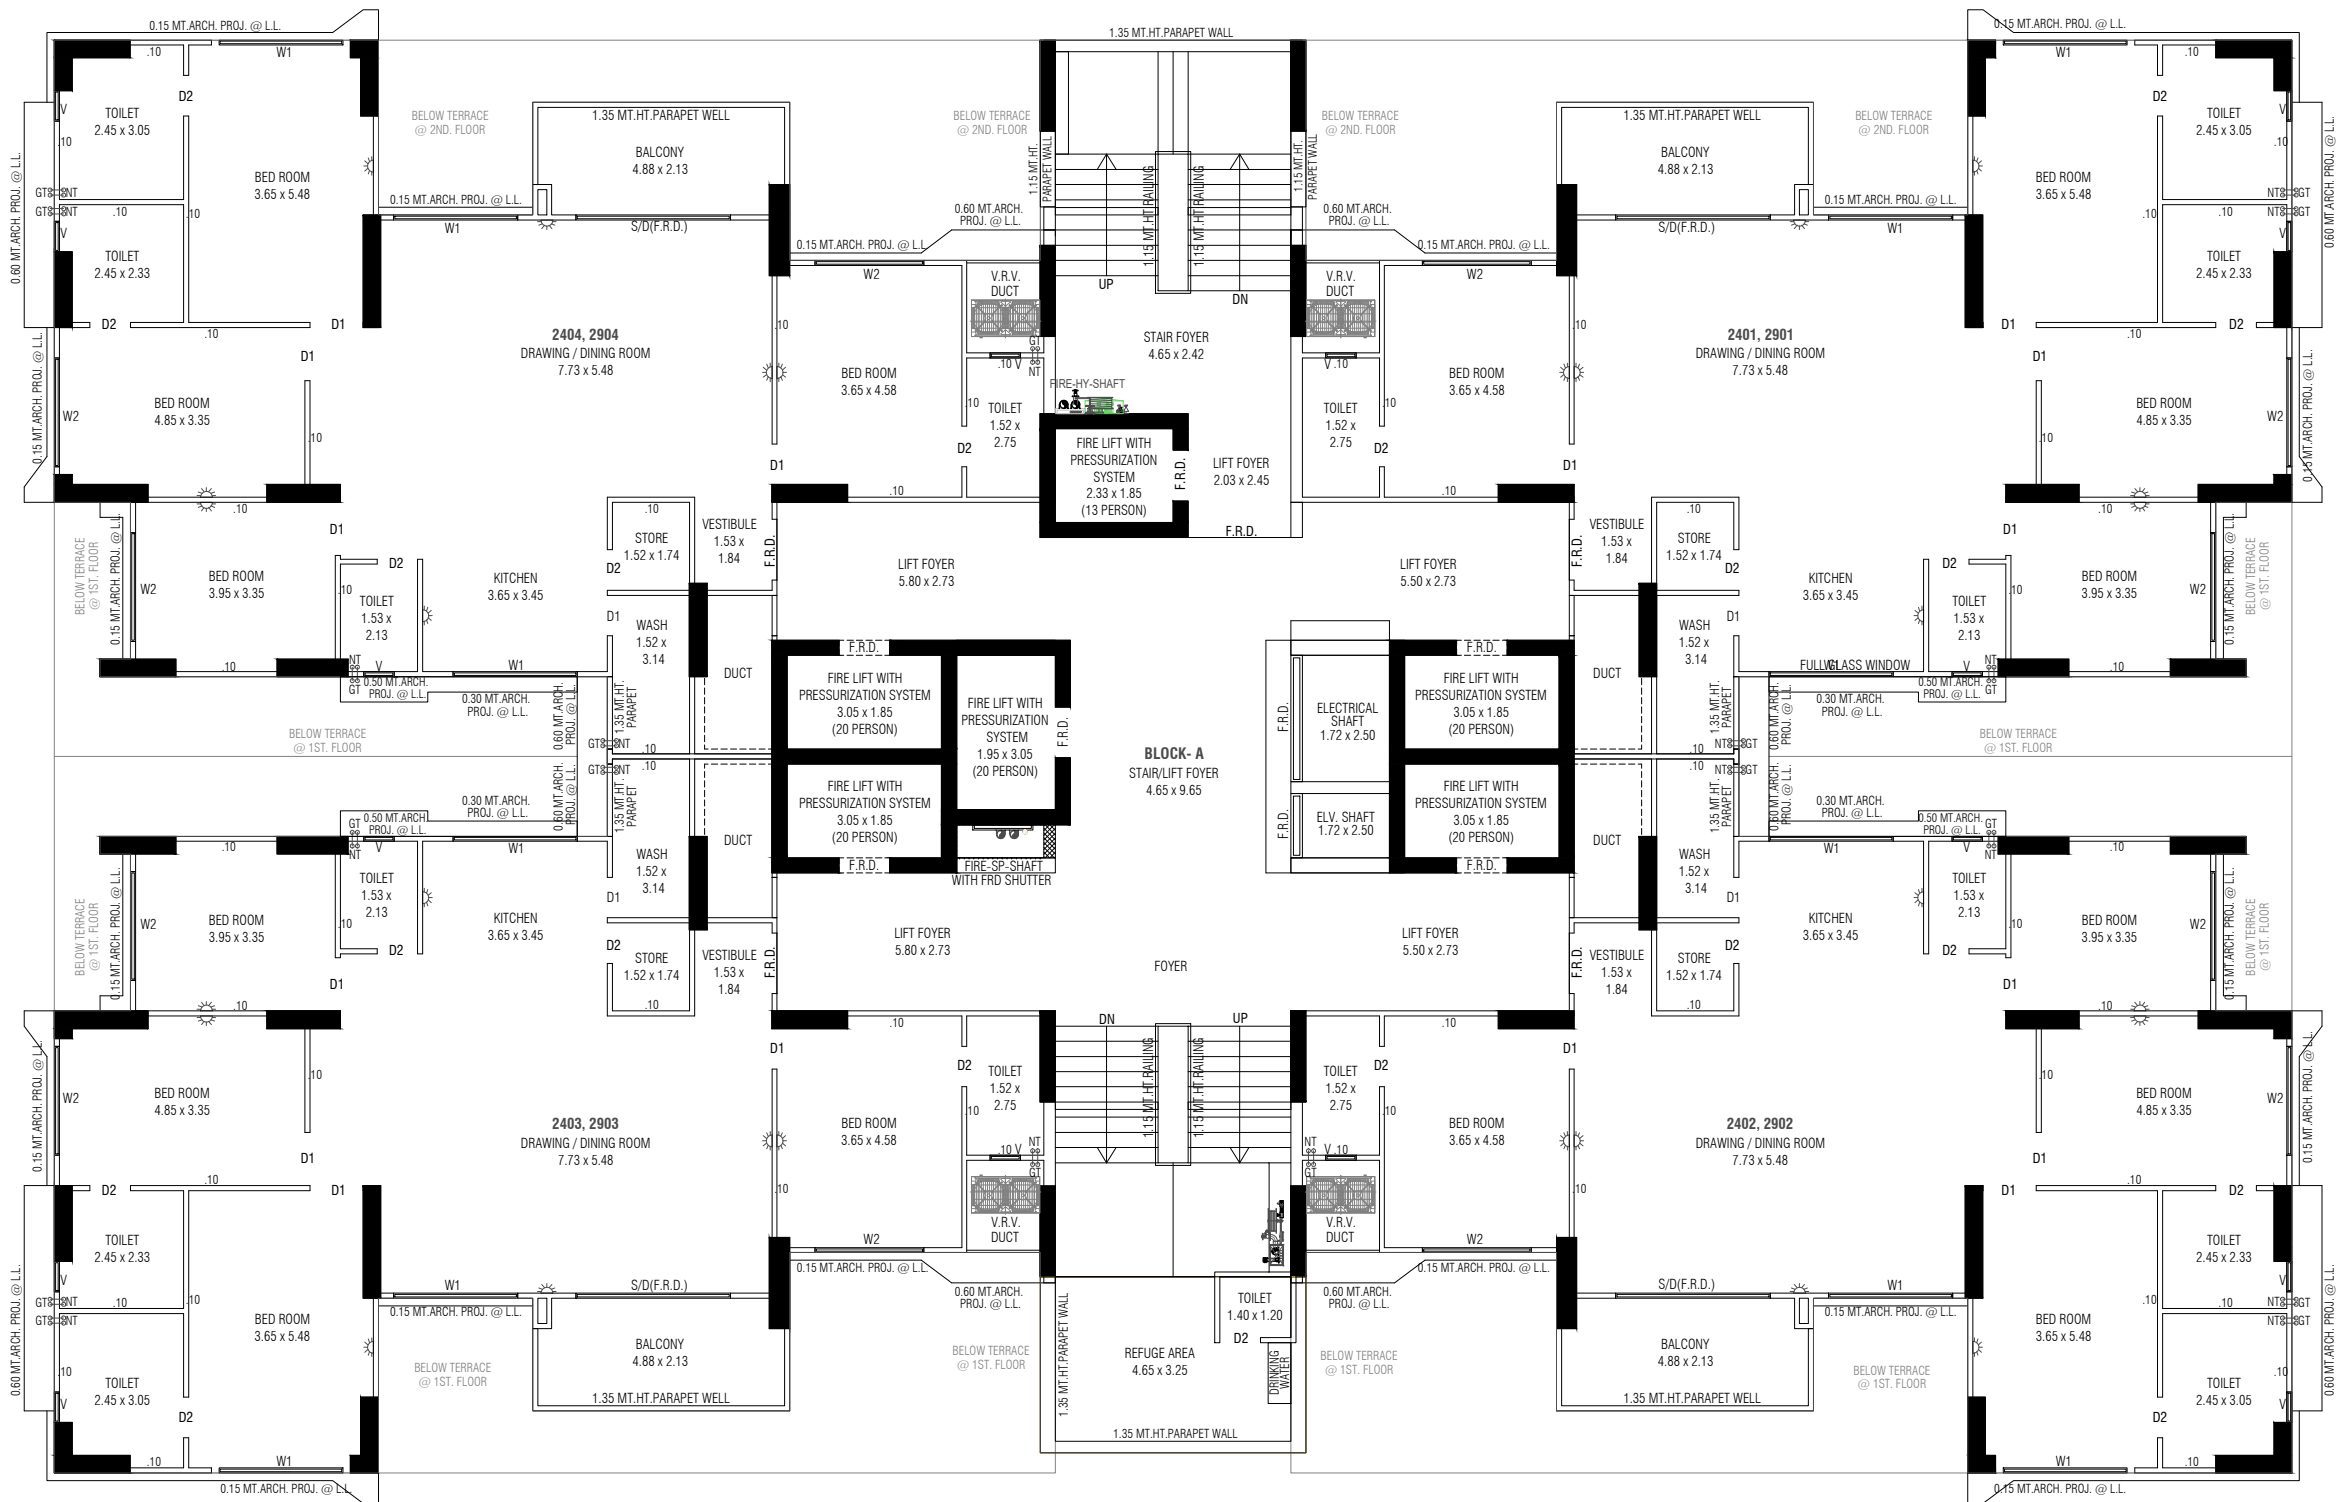



24TH., 29TH. FLOOR PLAN

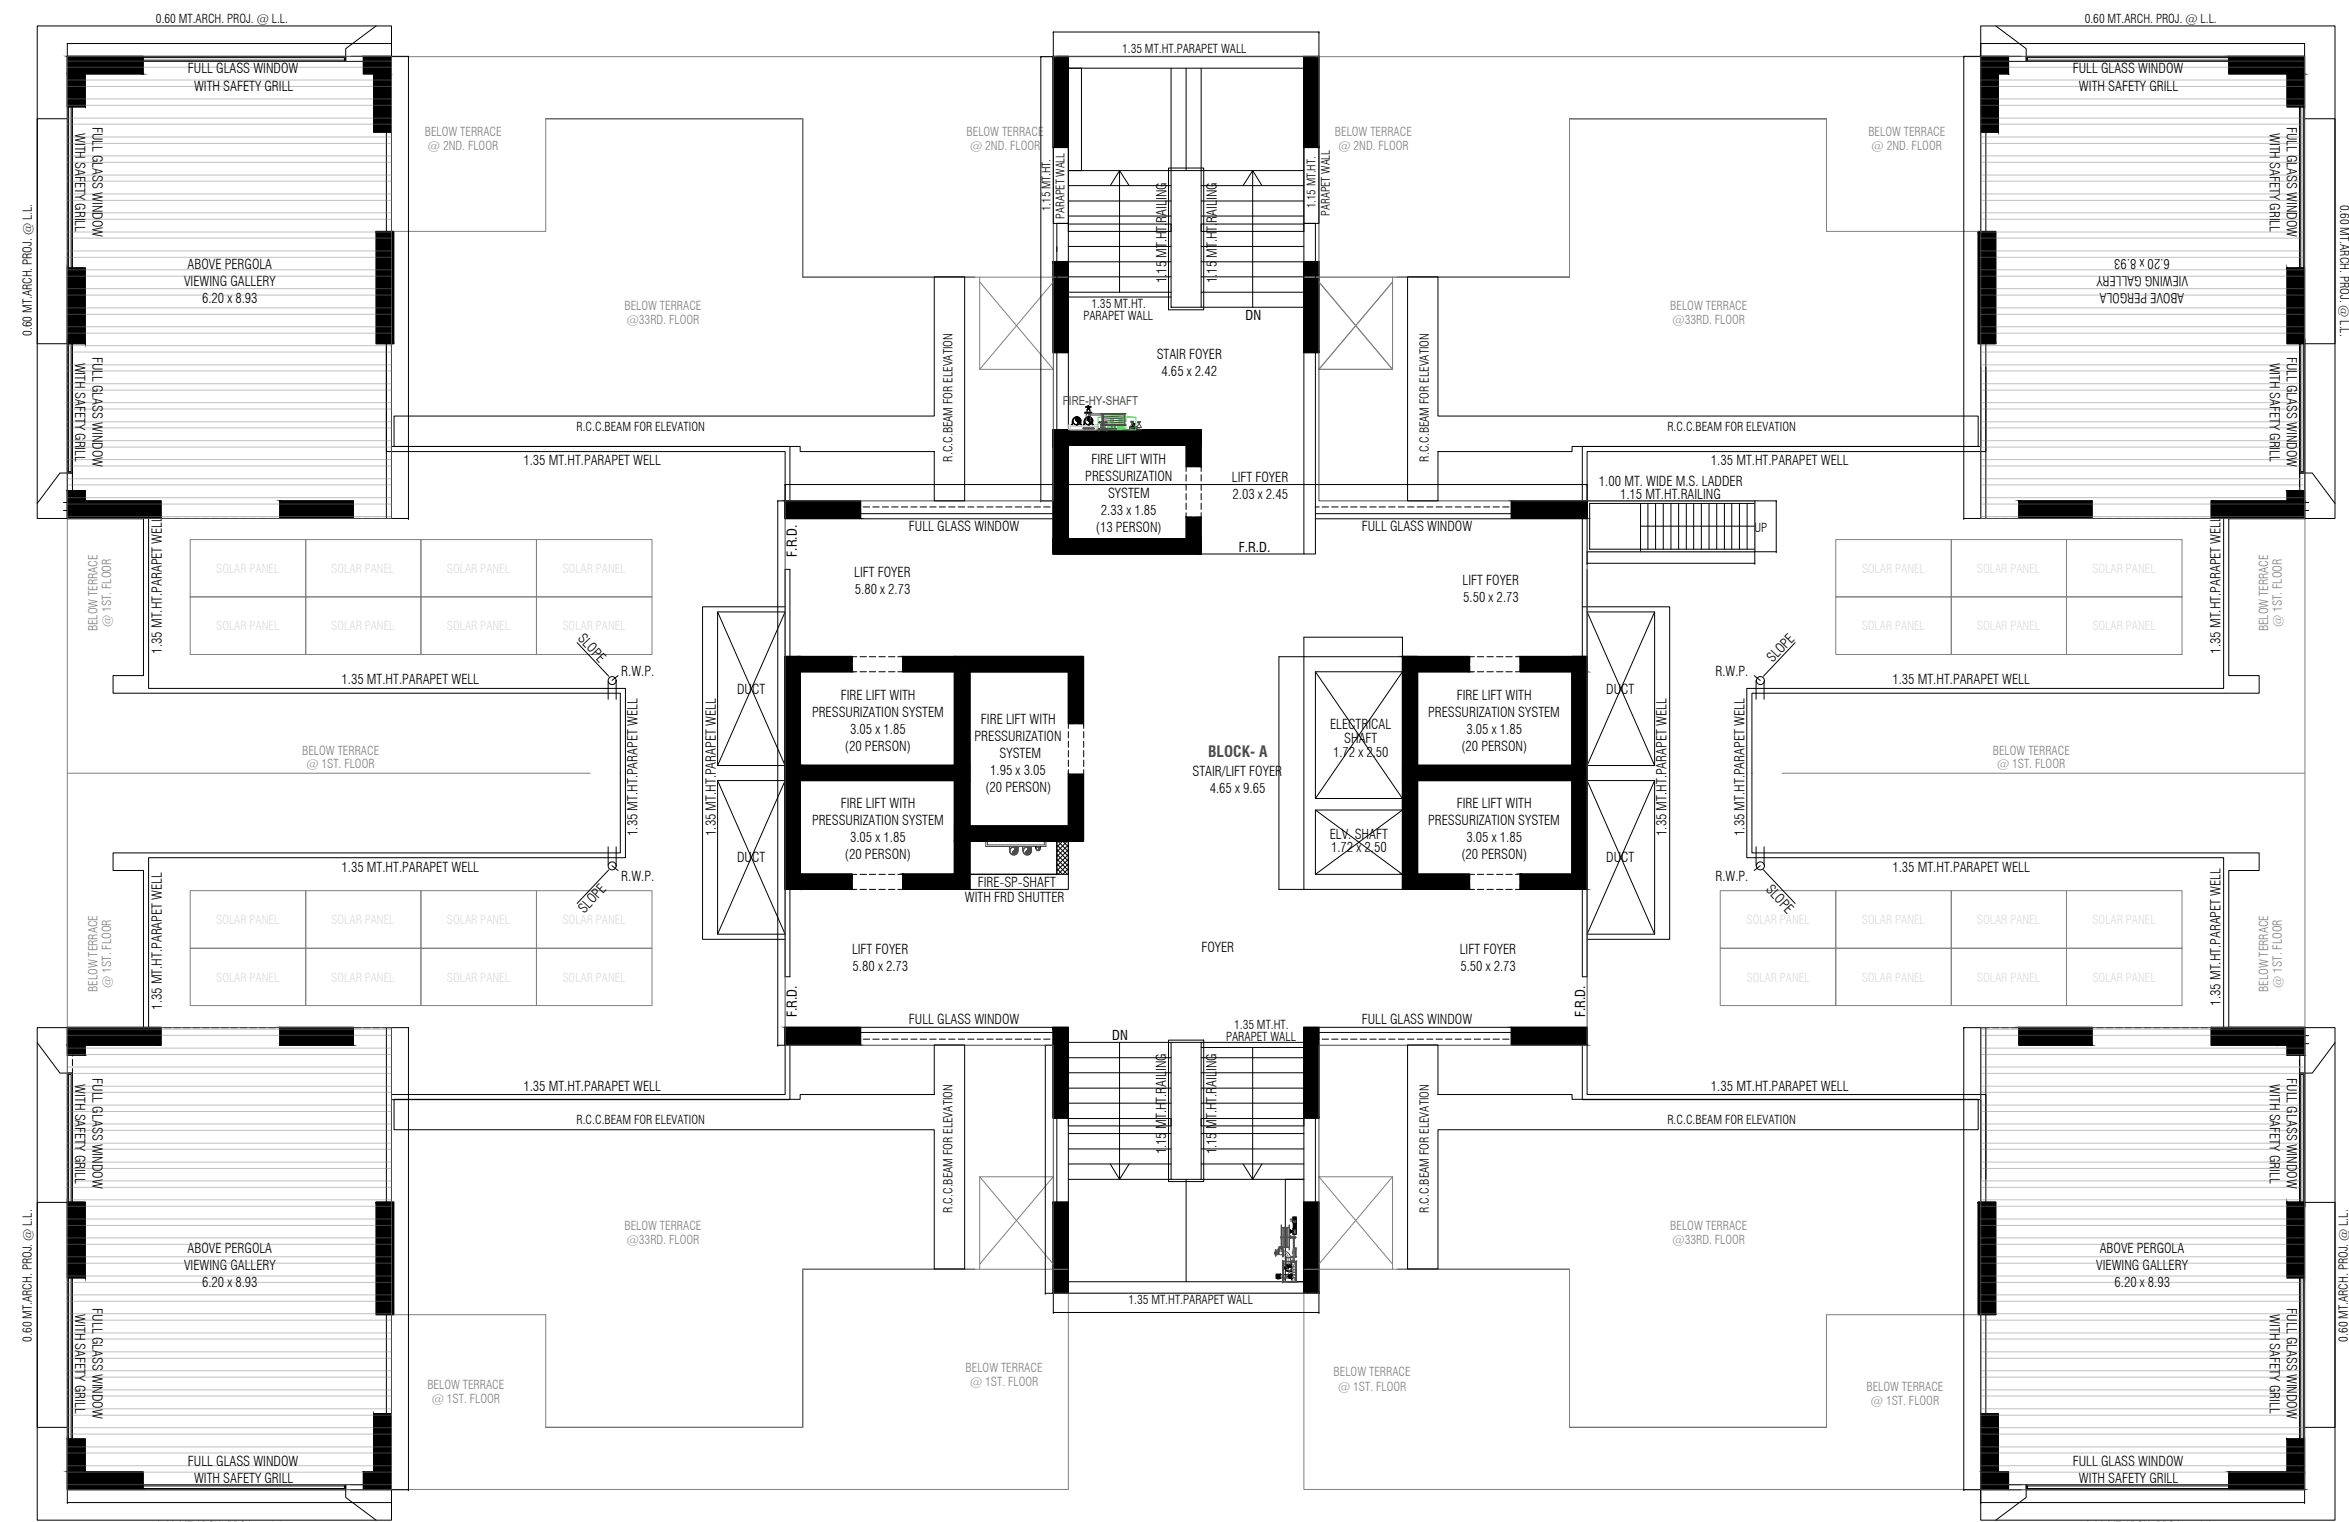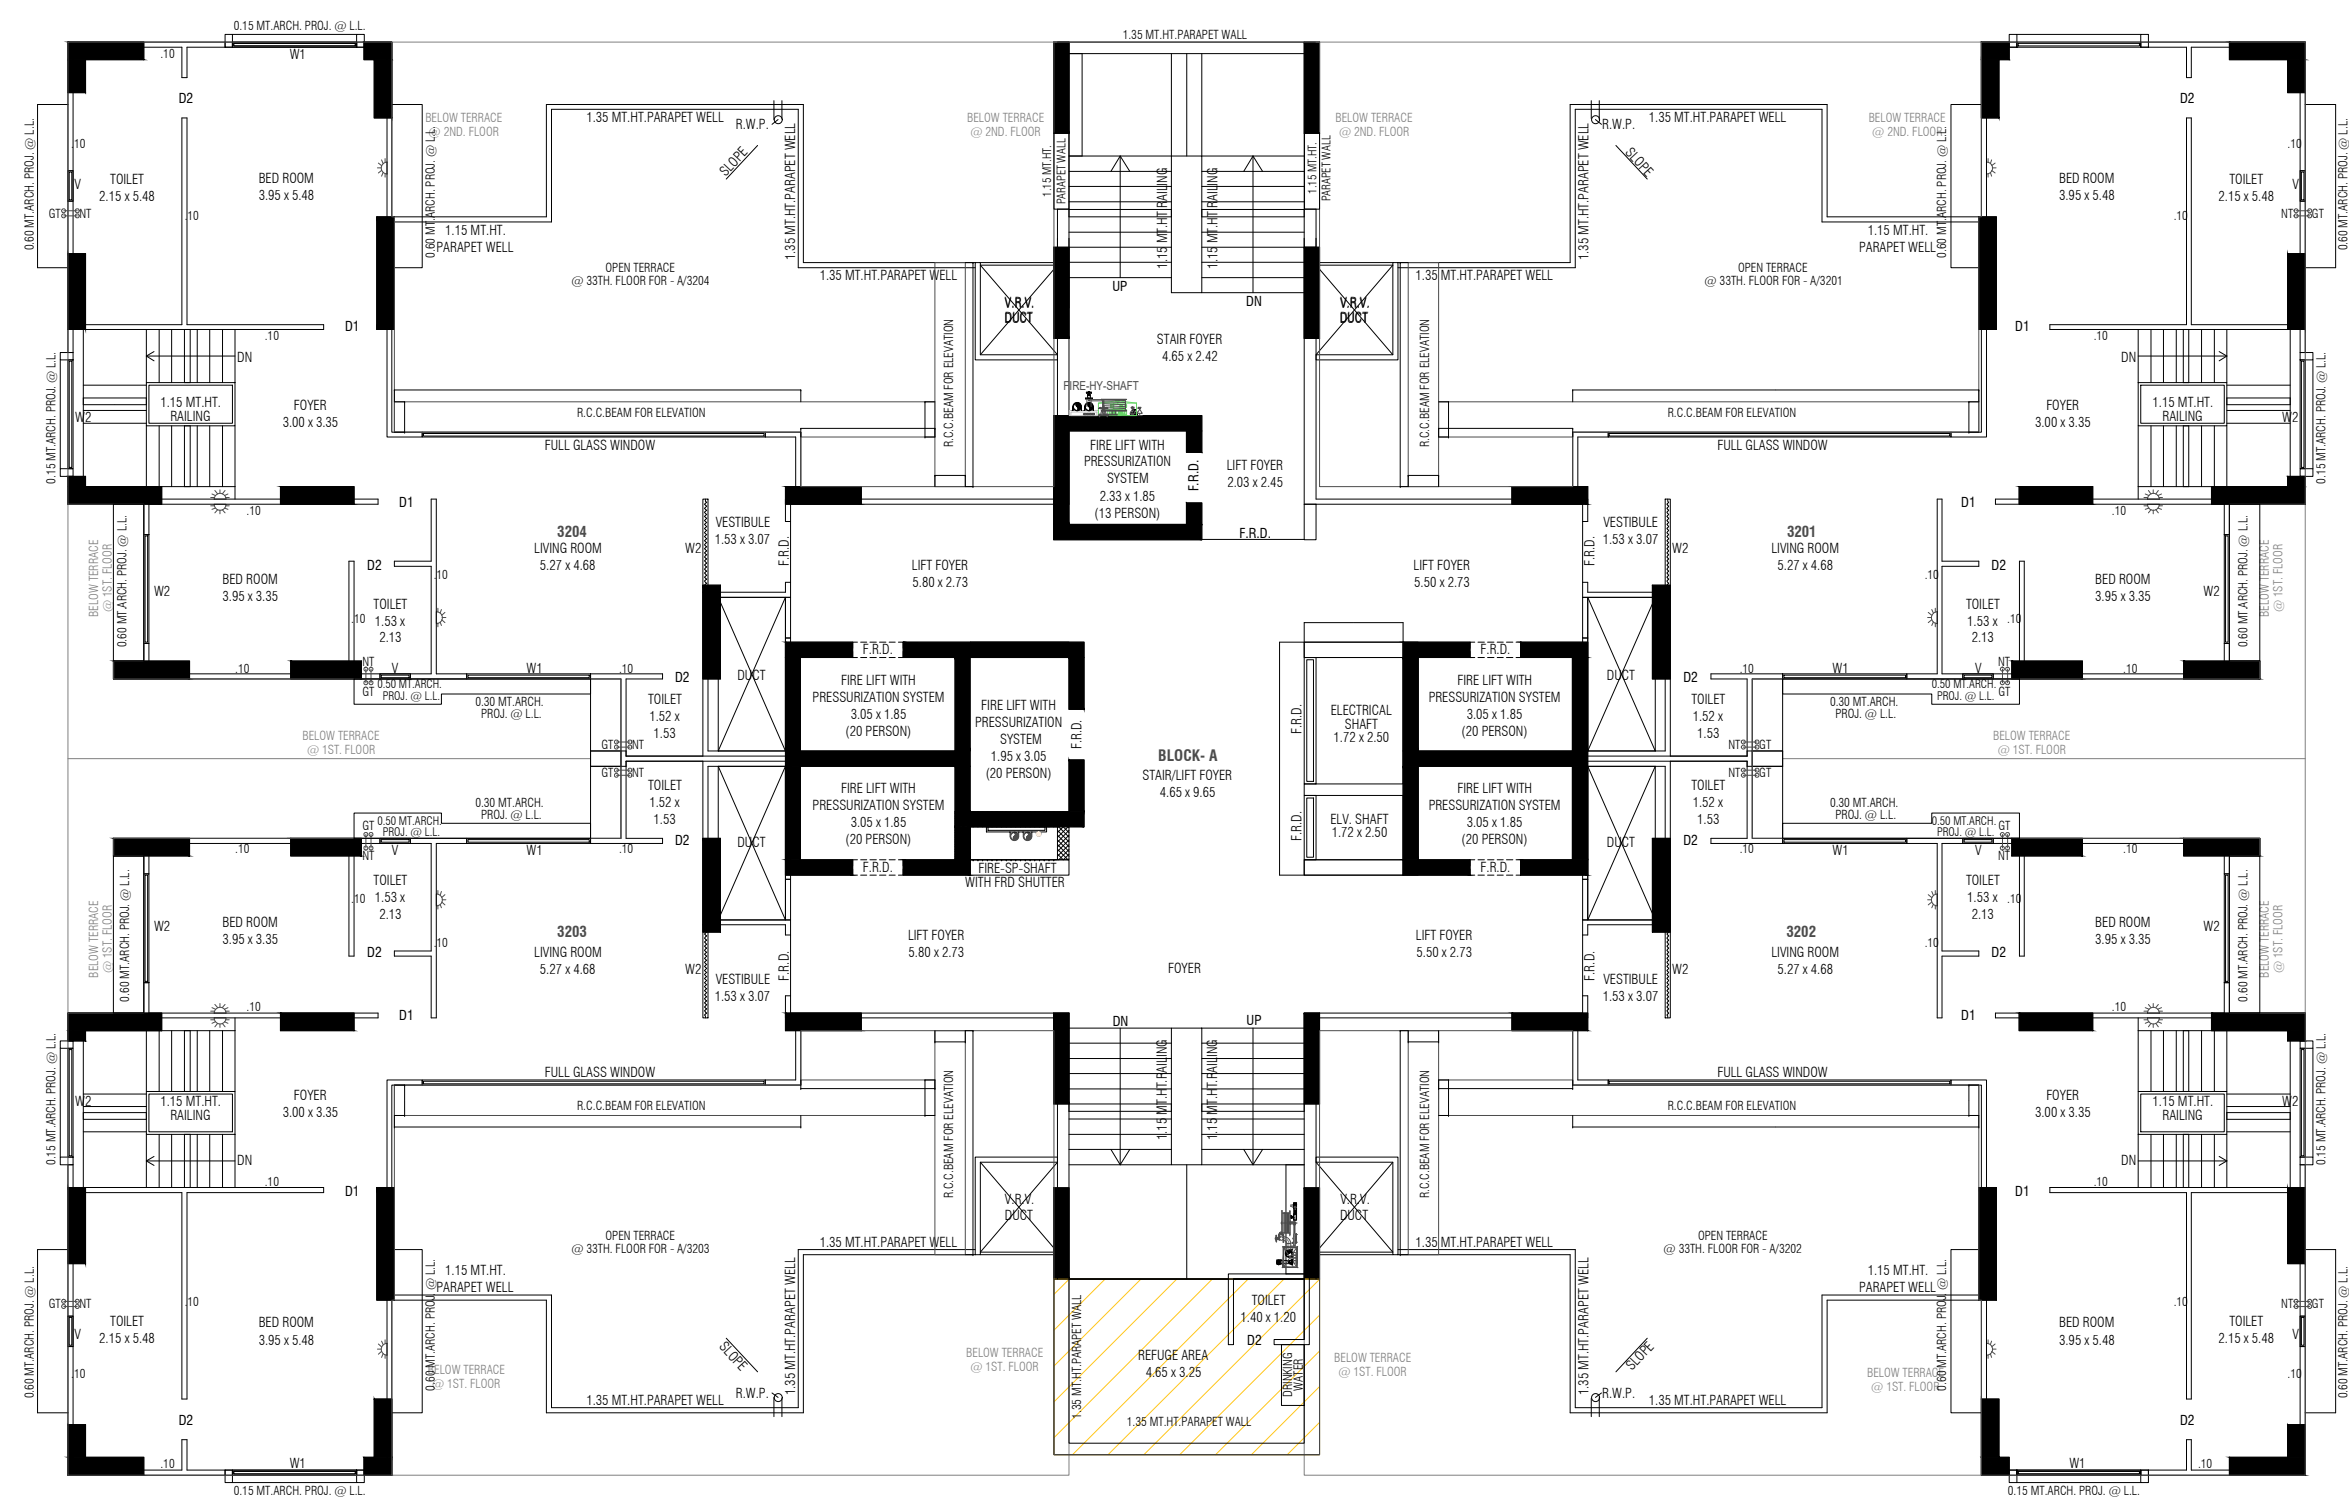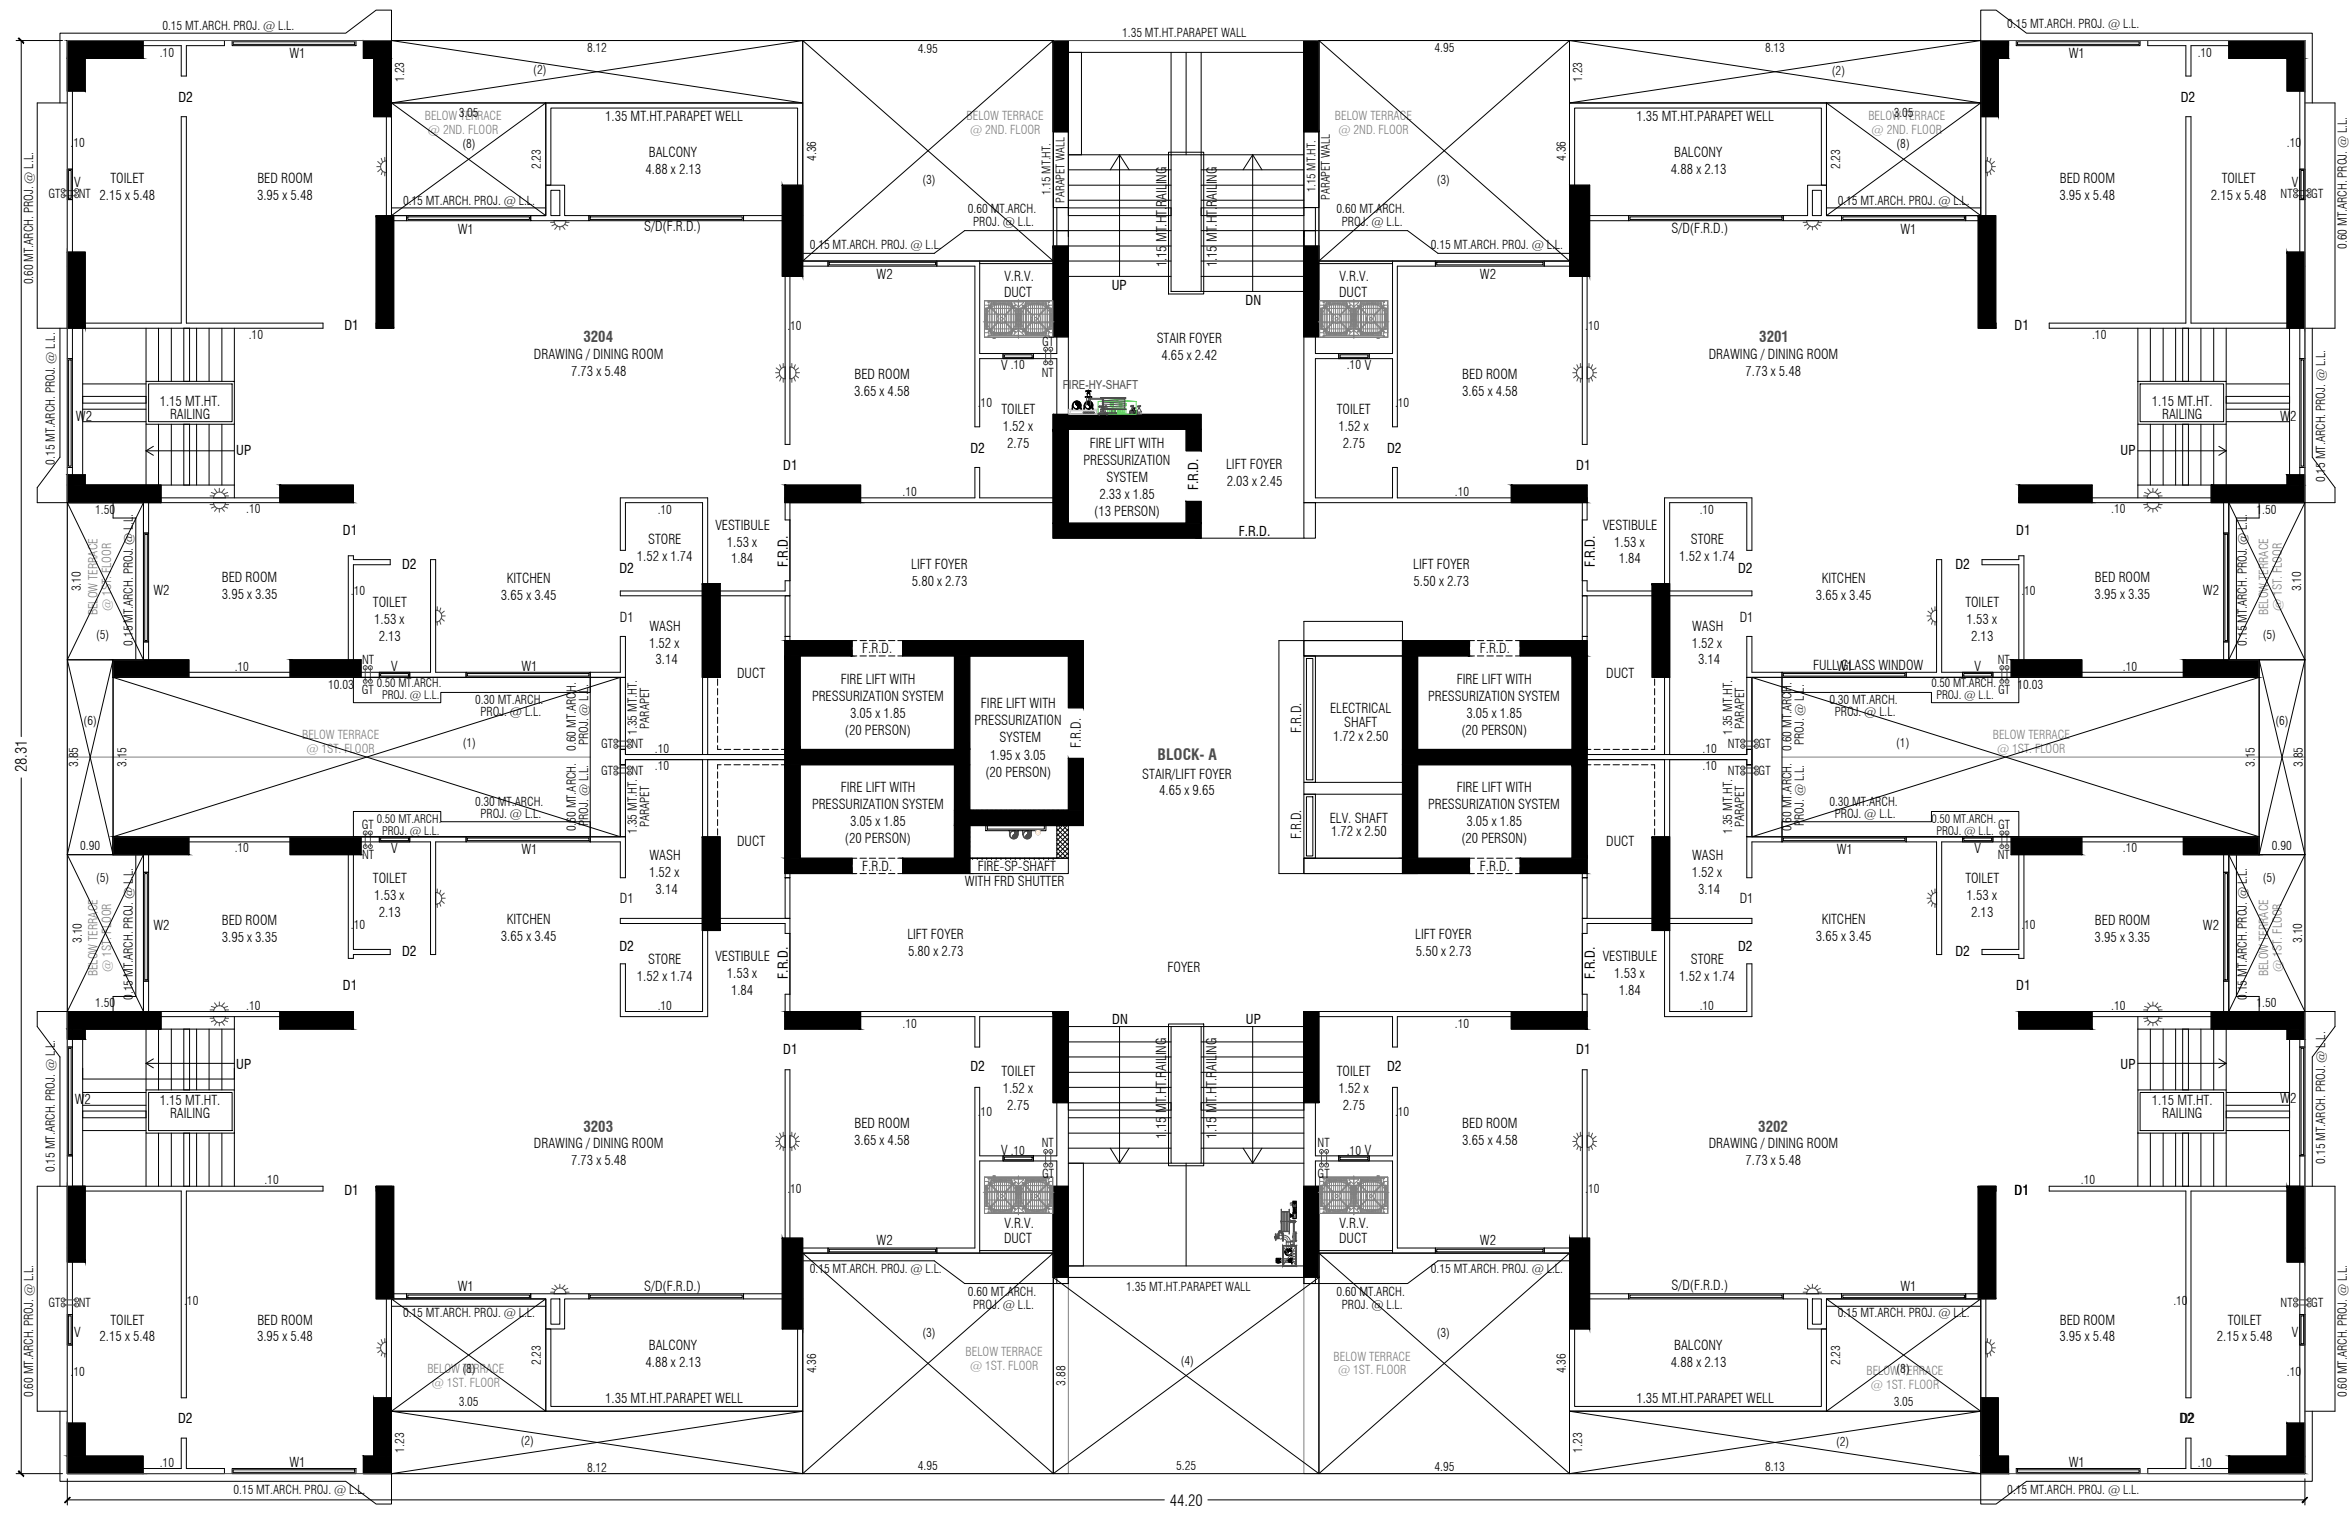




SECTION & ELEVATION

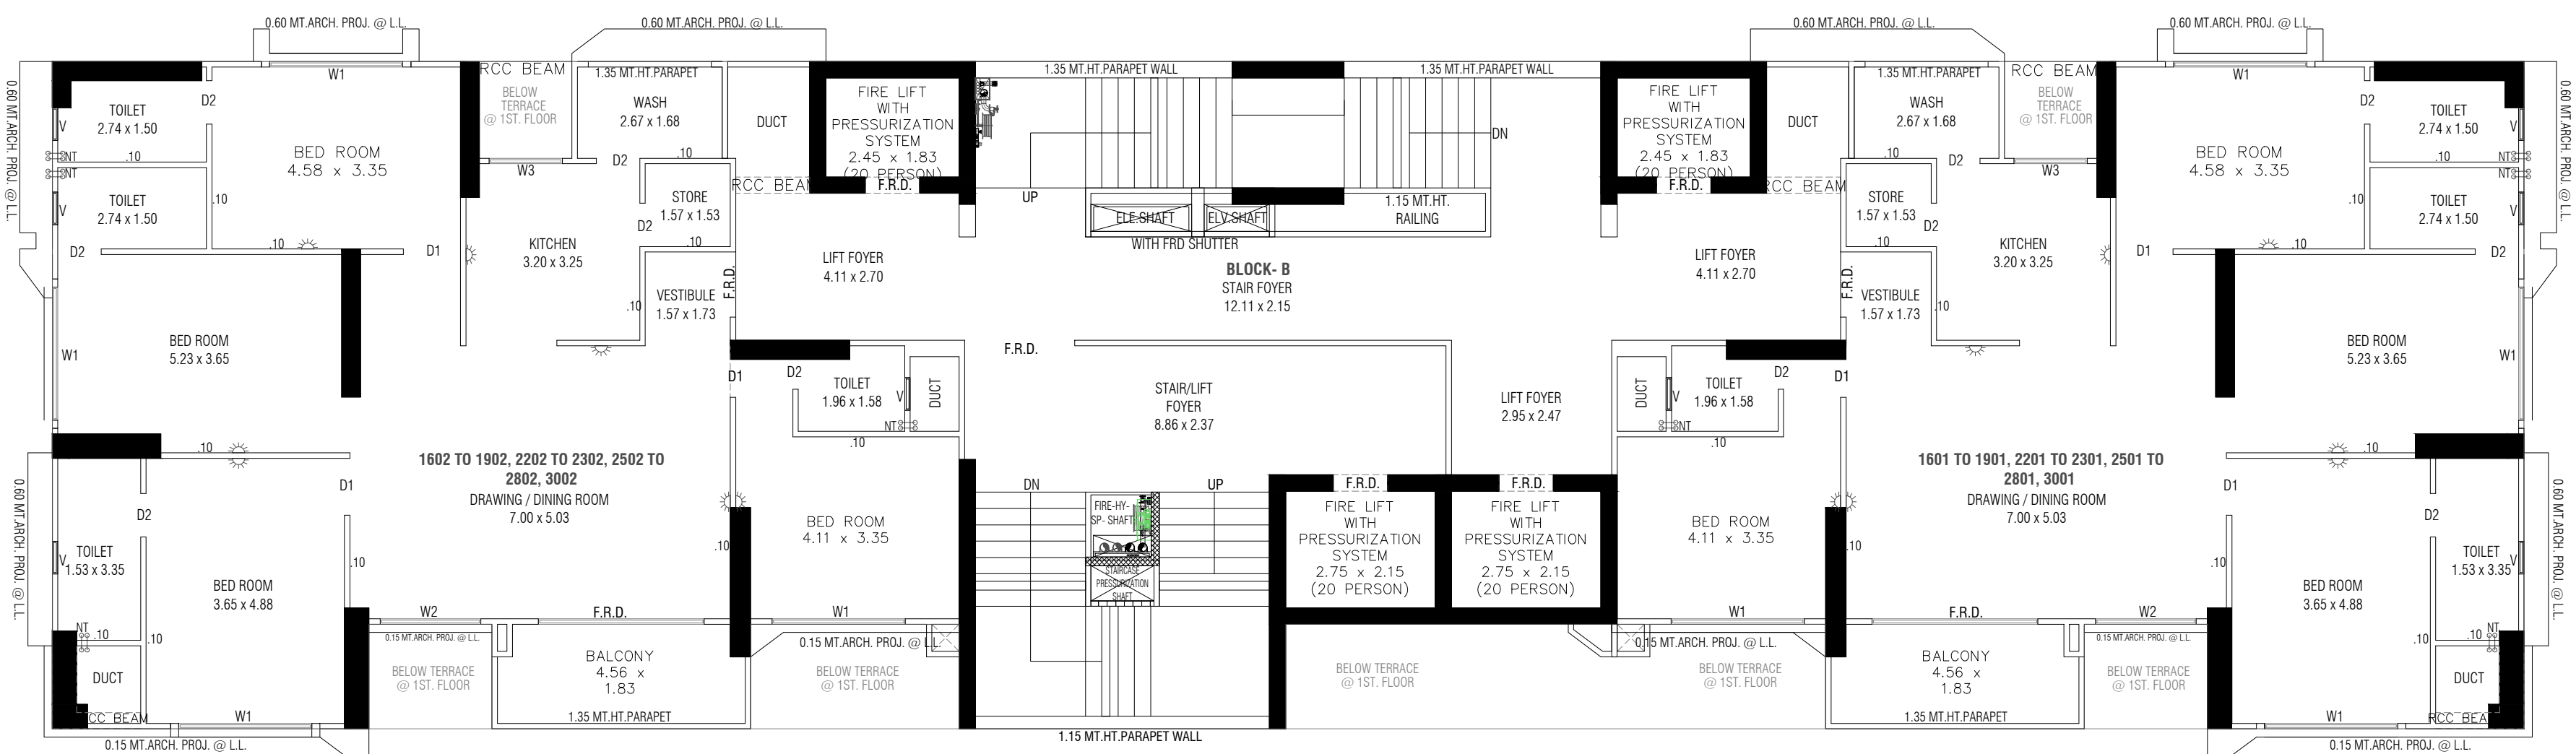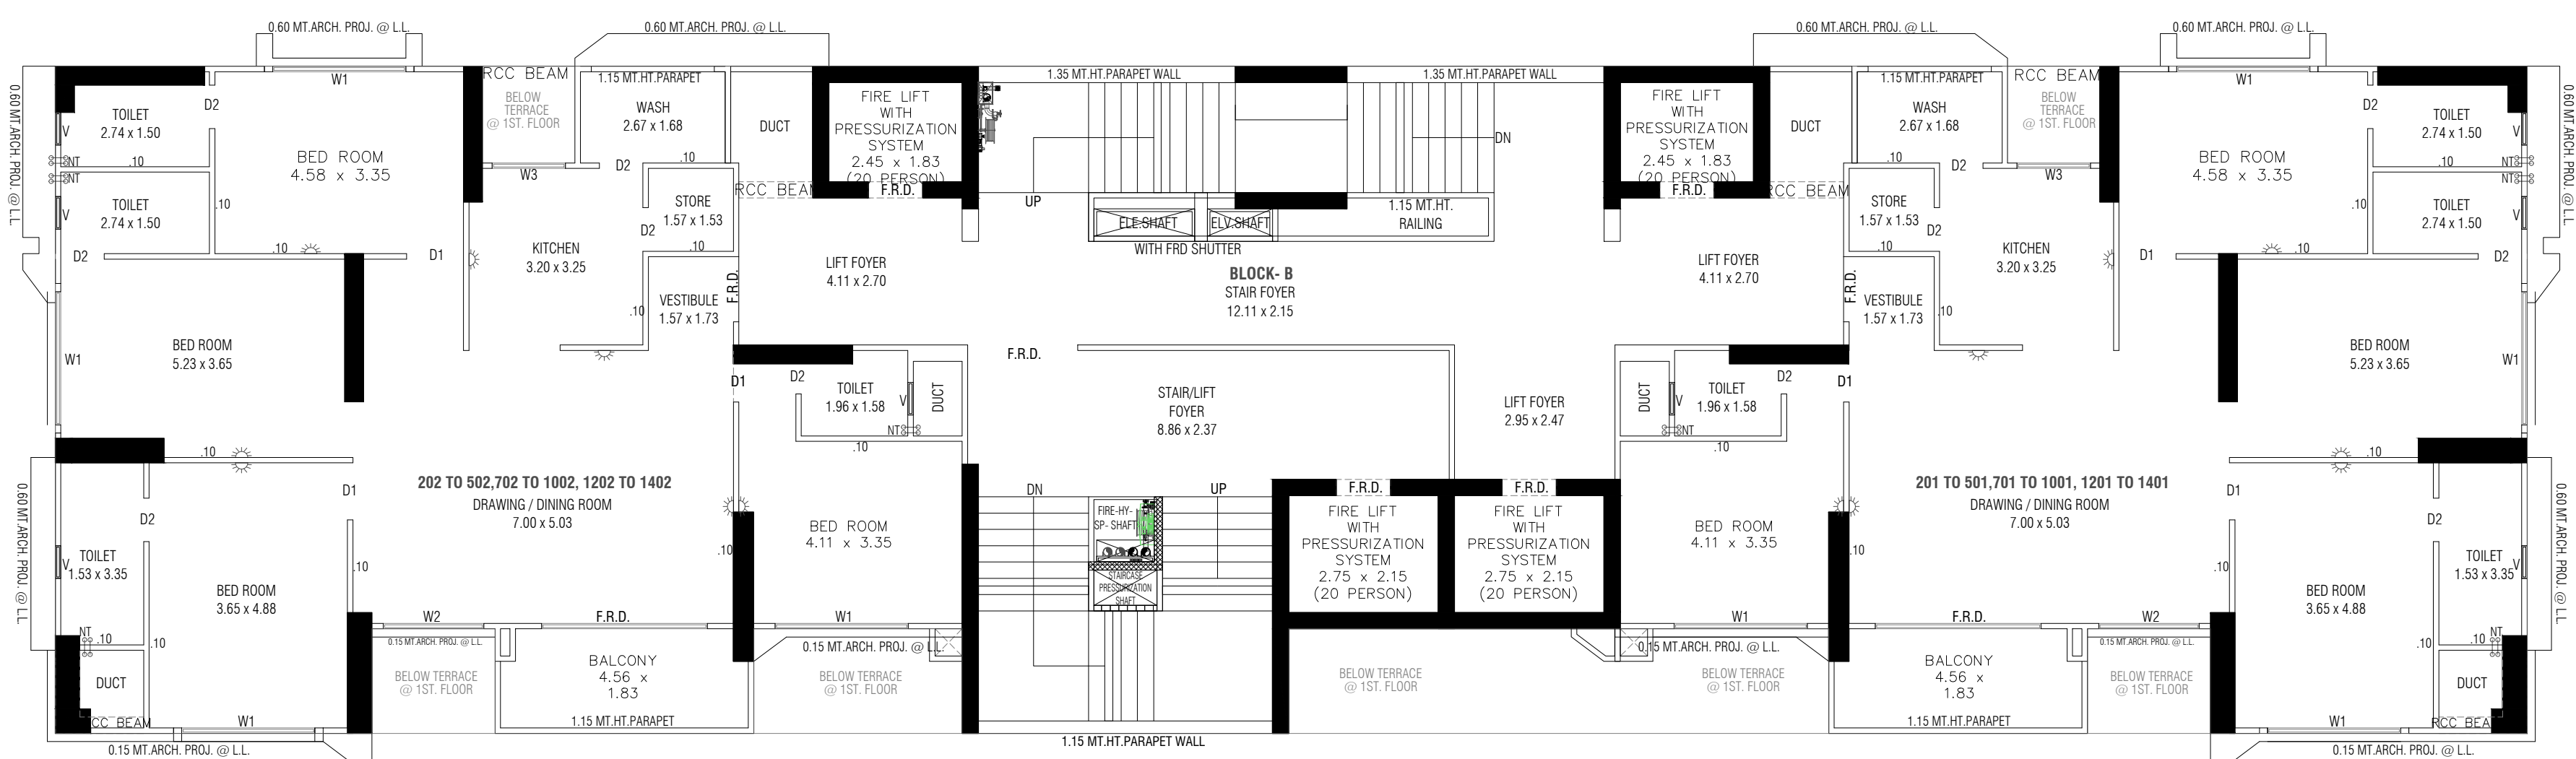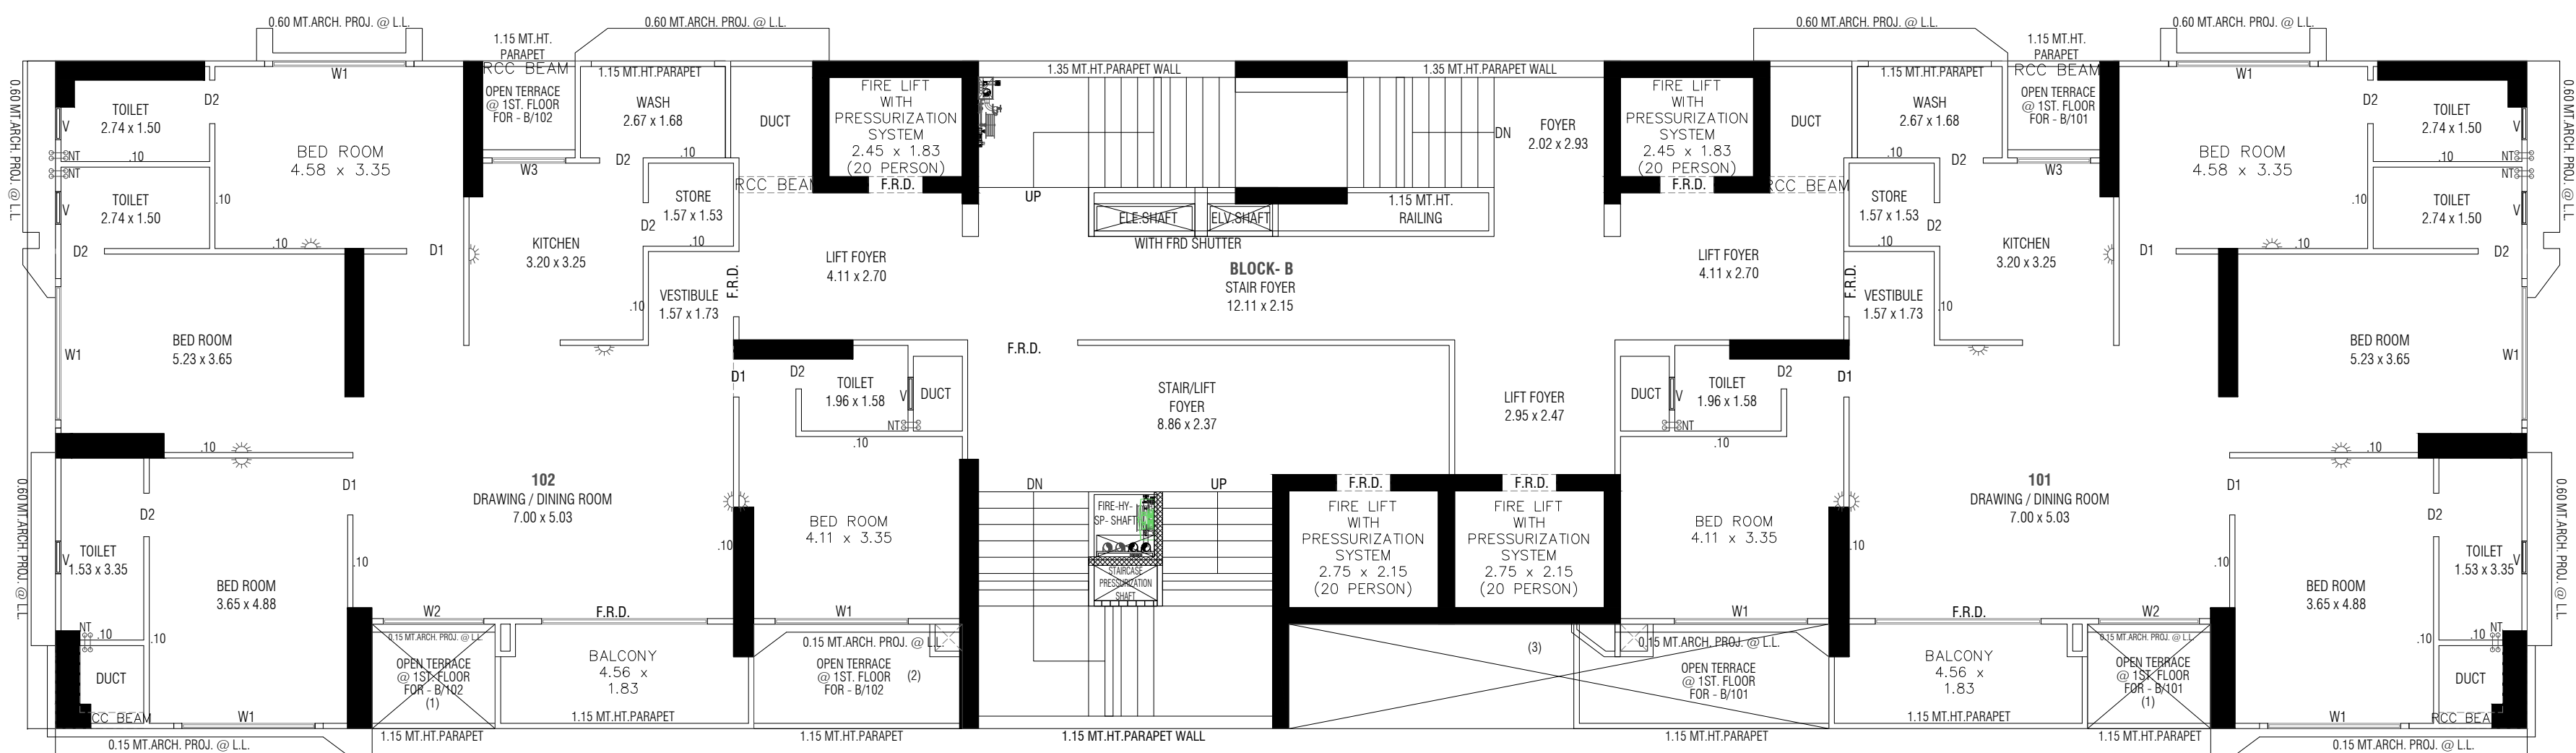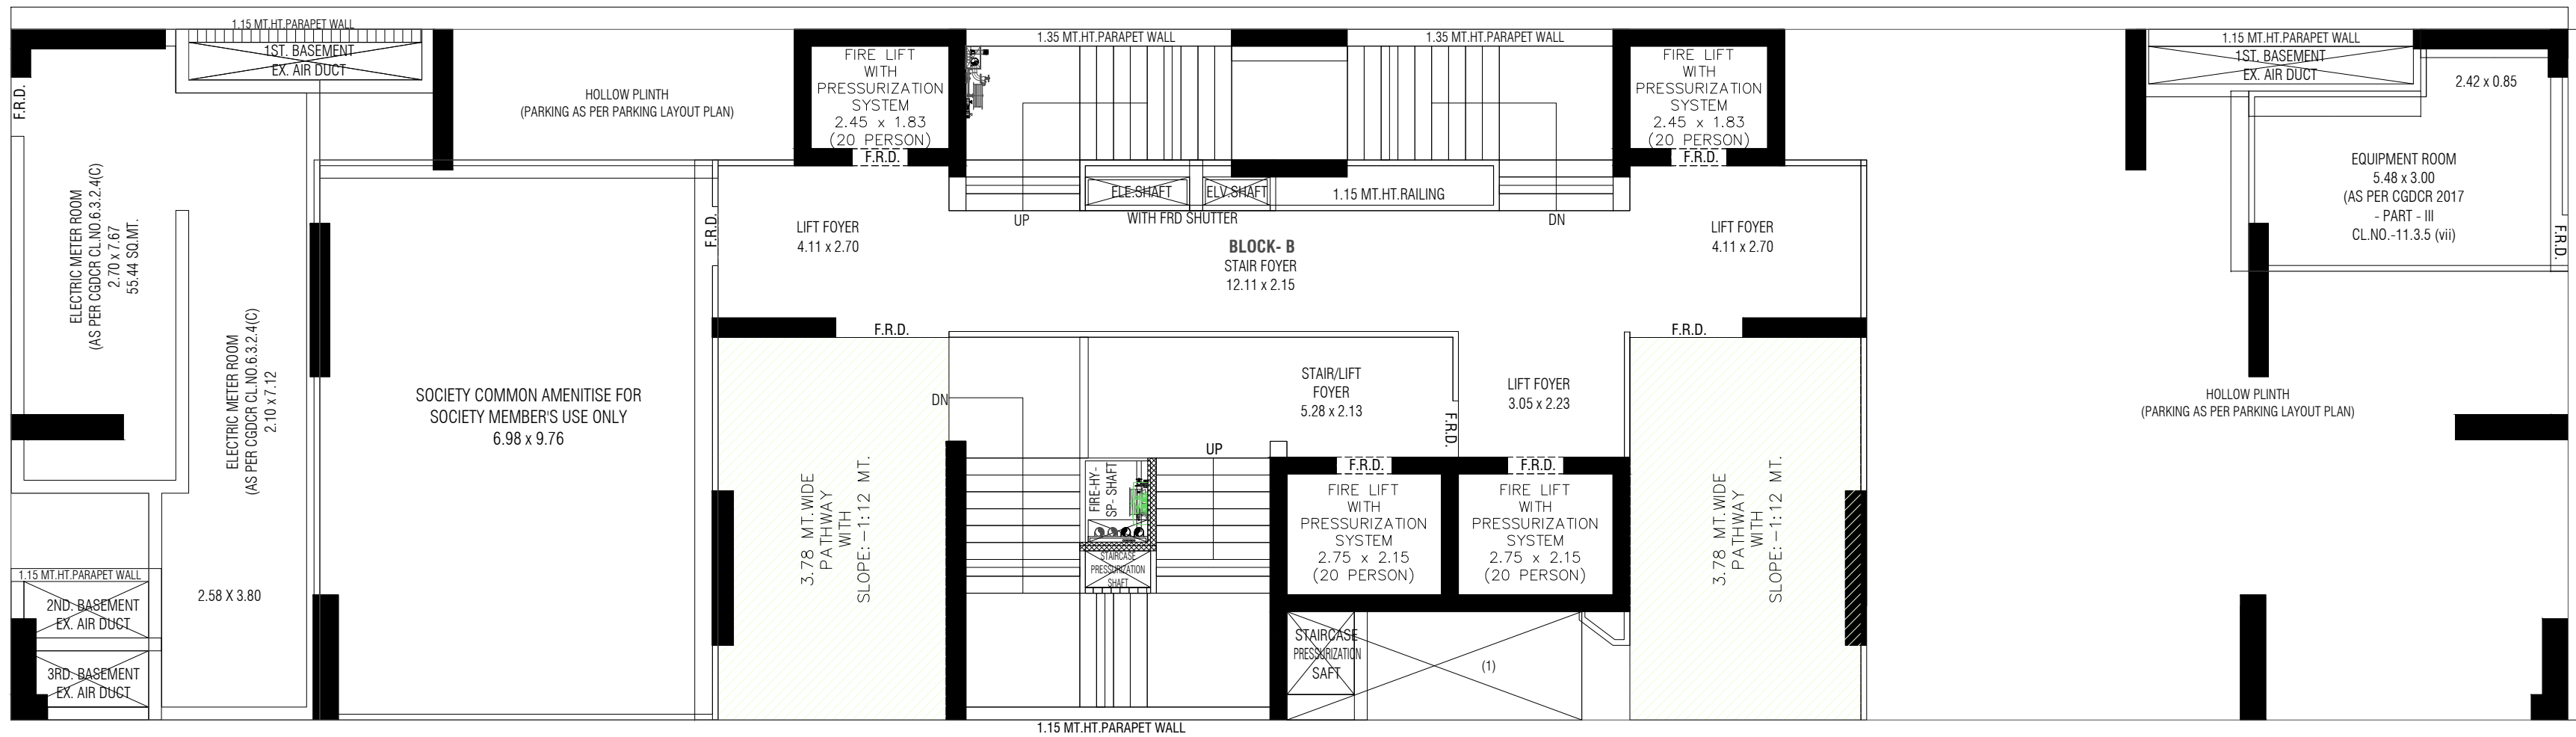


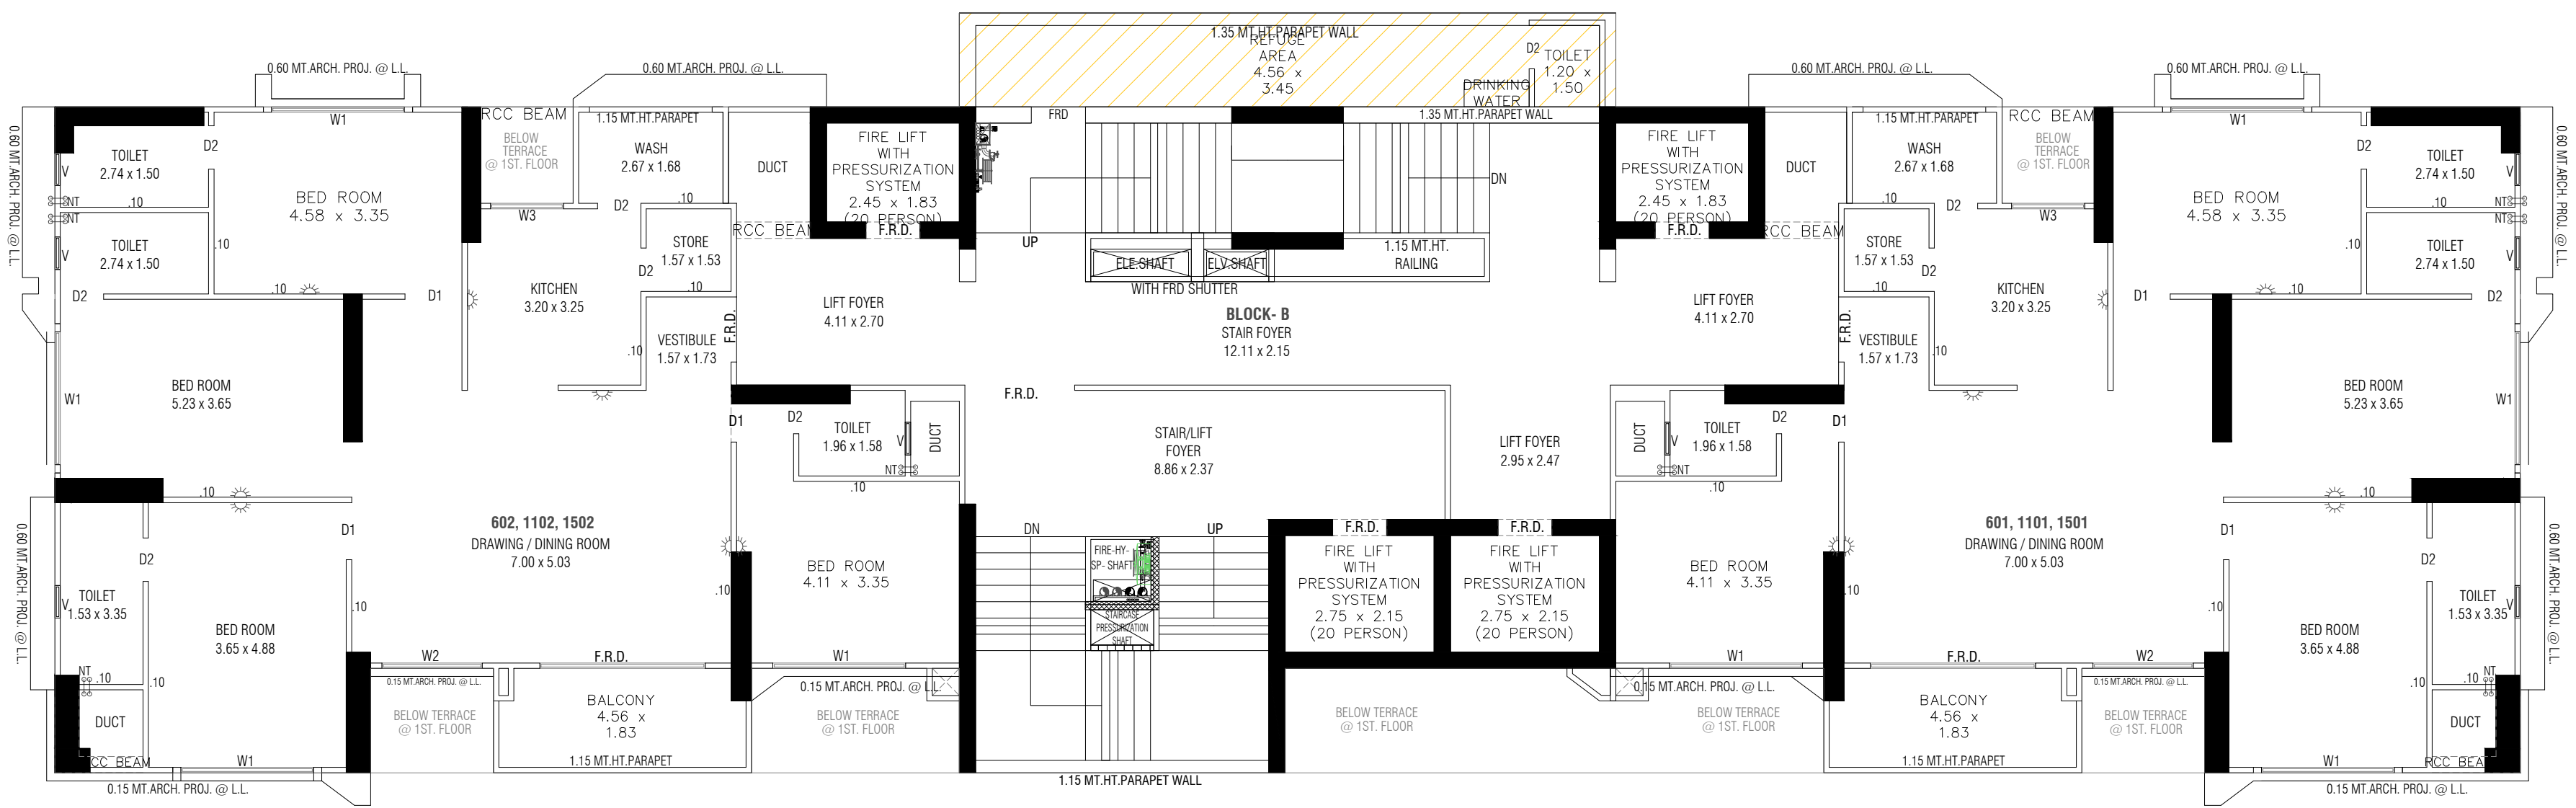


6TH, 11TH. & 15TH. FLOOR PLAN

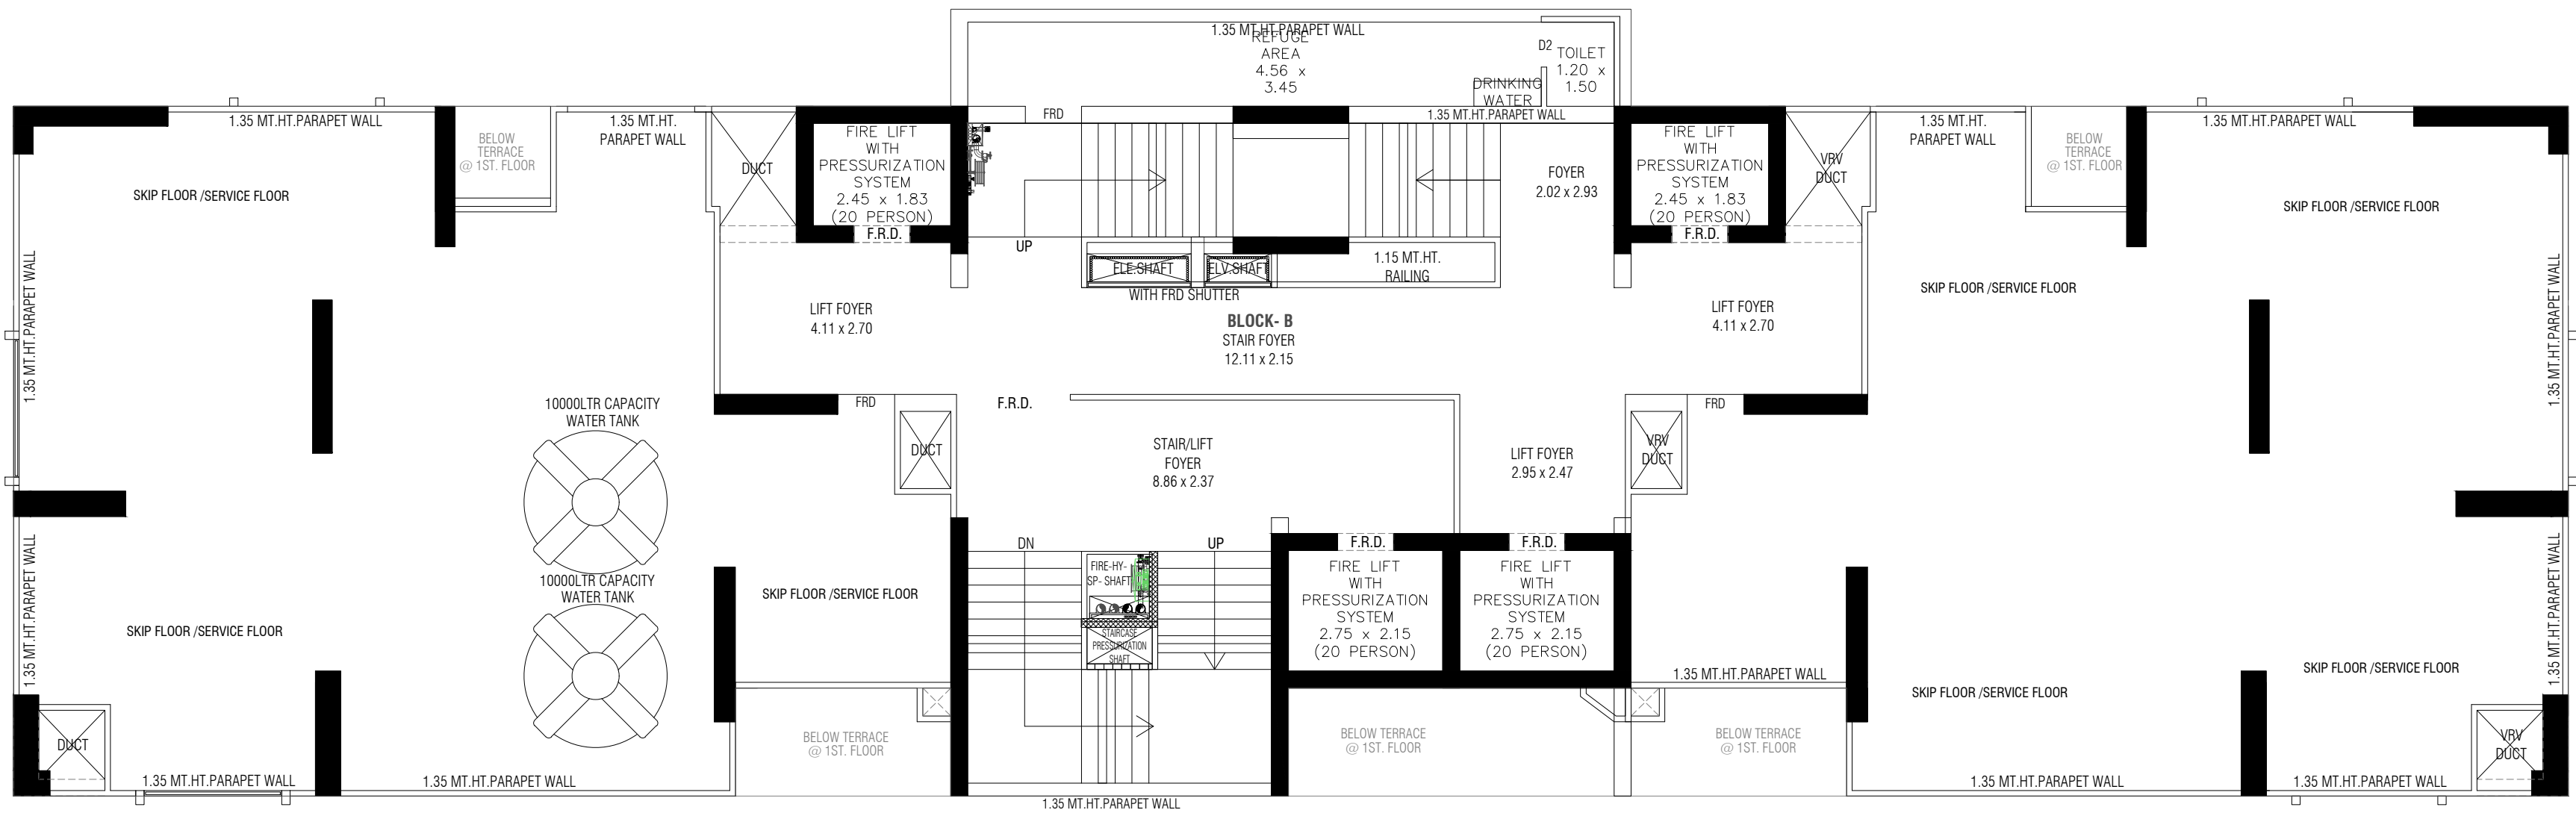


20TH FLOOR PLAN (SKIP FLOOR PLAN)(SERVICE FLOOR)

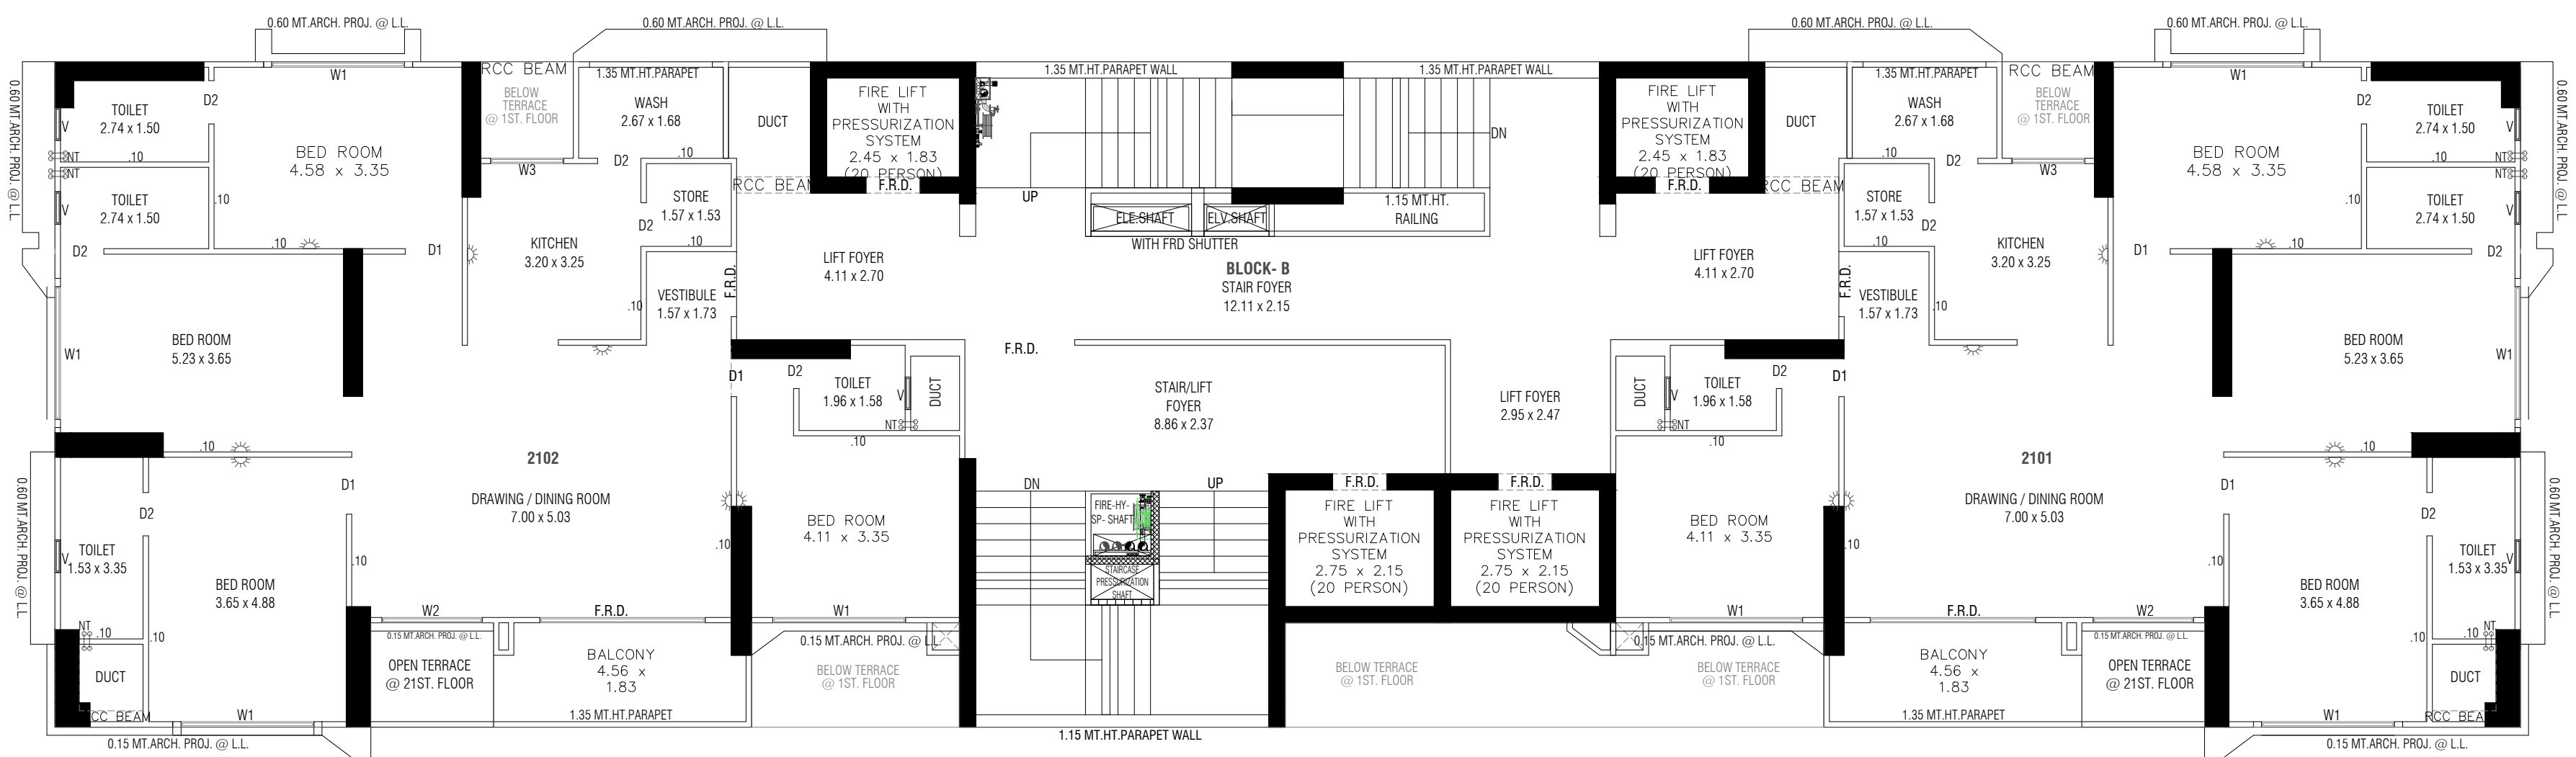


21ST. FLOOR PLAN

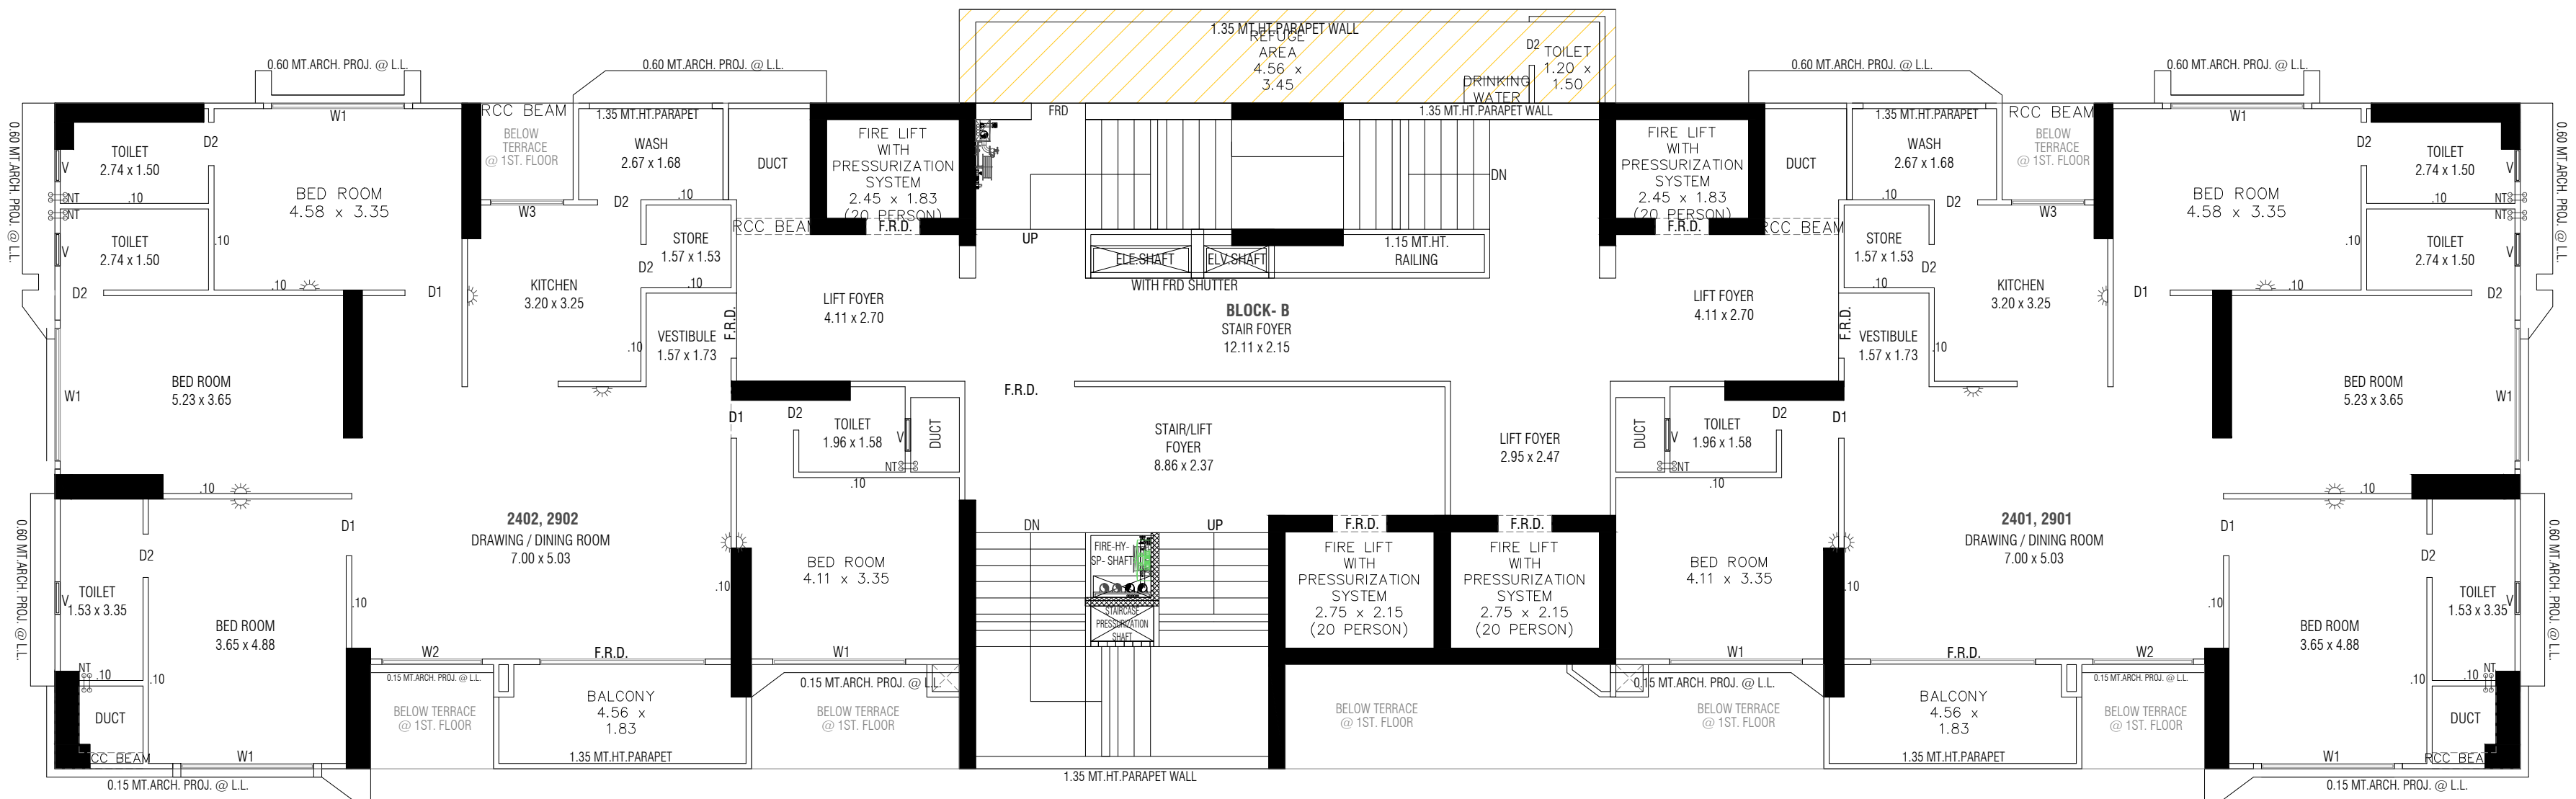


24TH. & 29TH. FLOOR PLAN

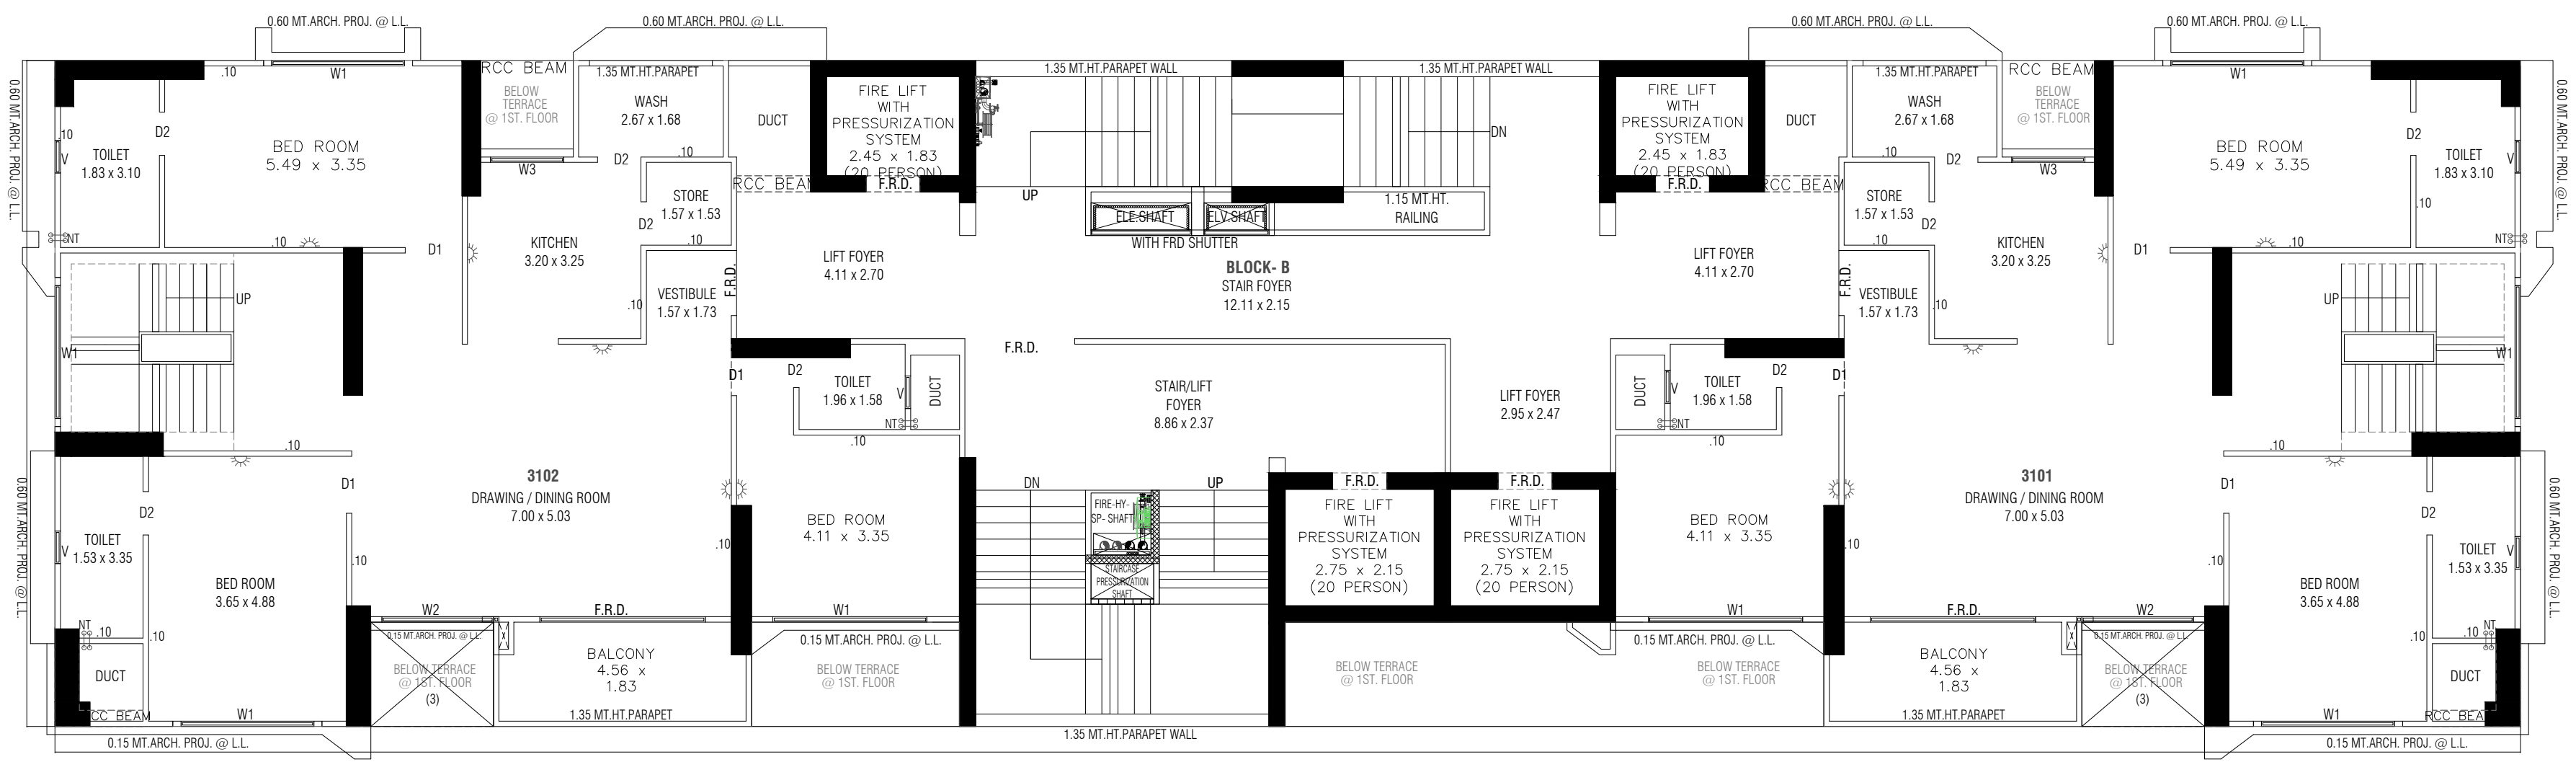



31ST. FLOOR PLAN

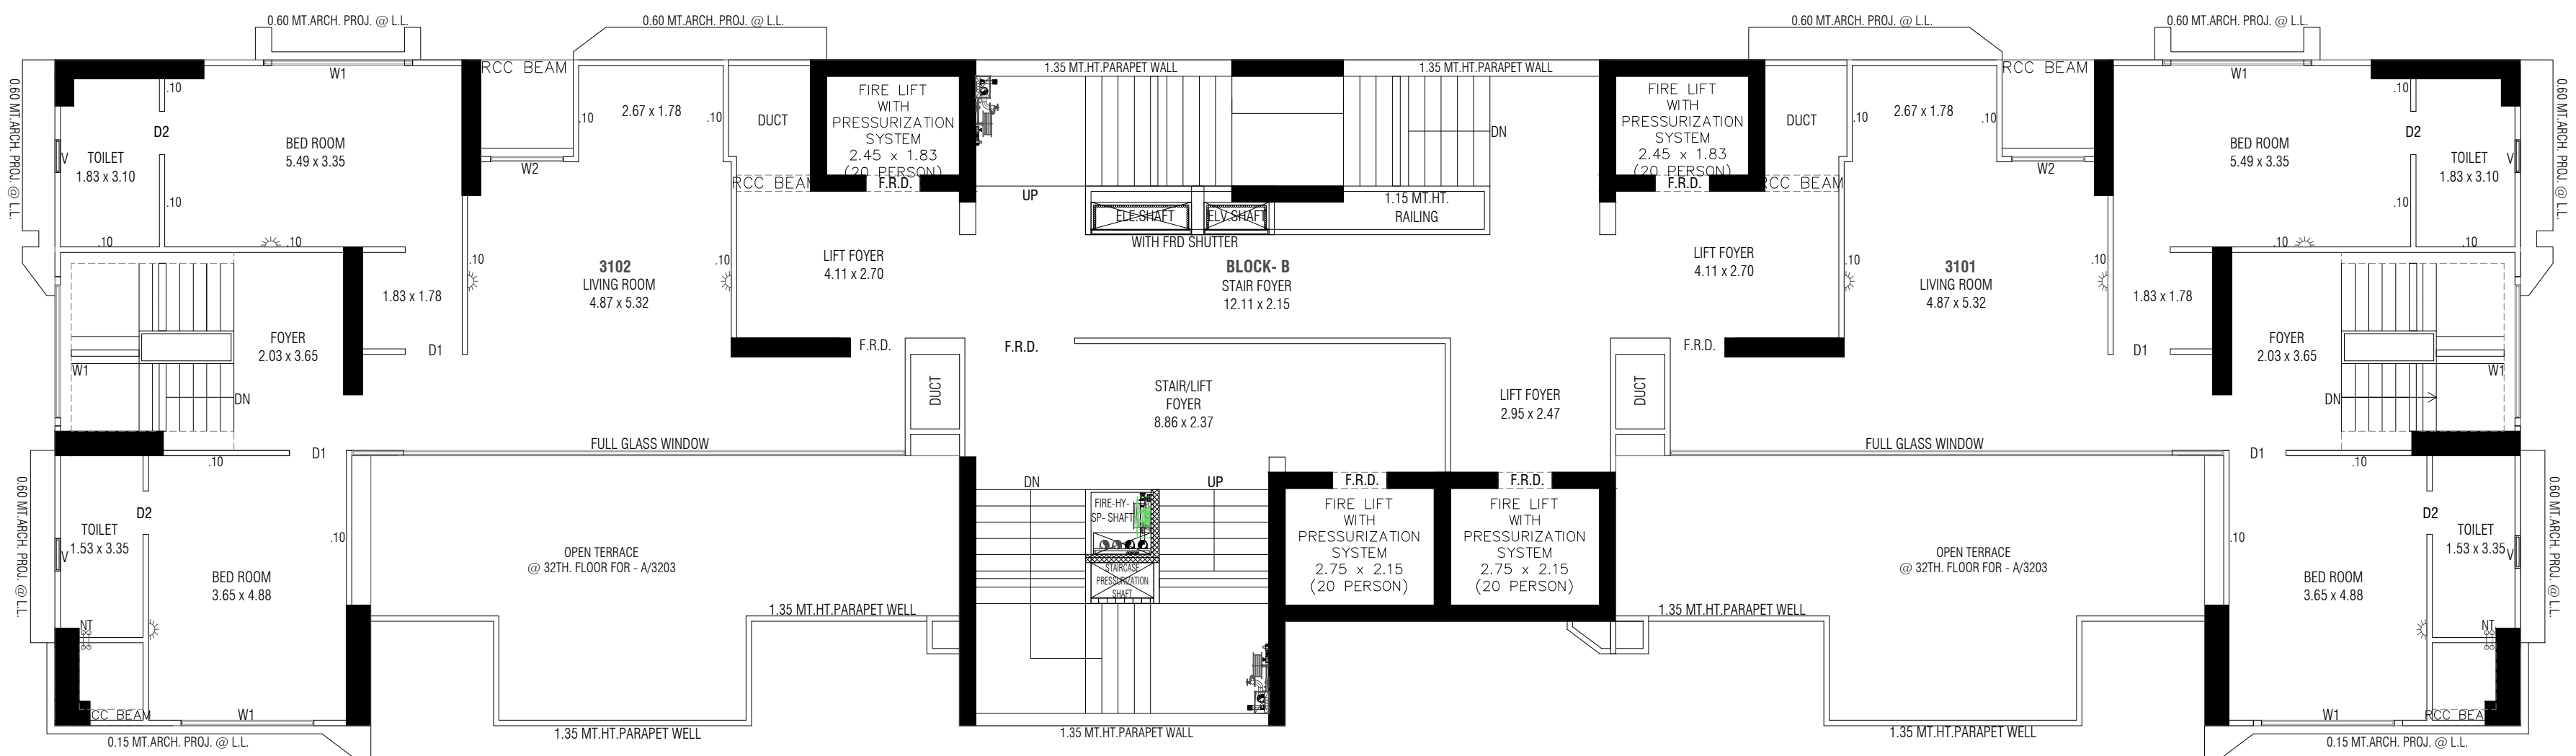

32TH. FLOOR PLAN

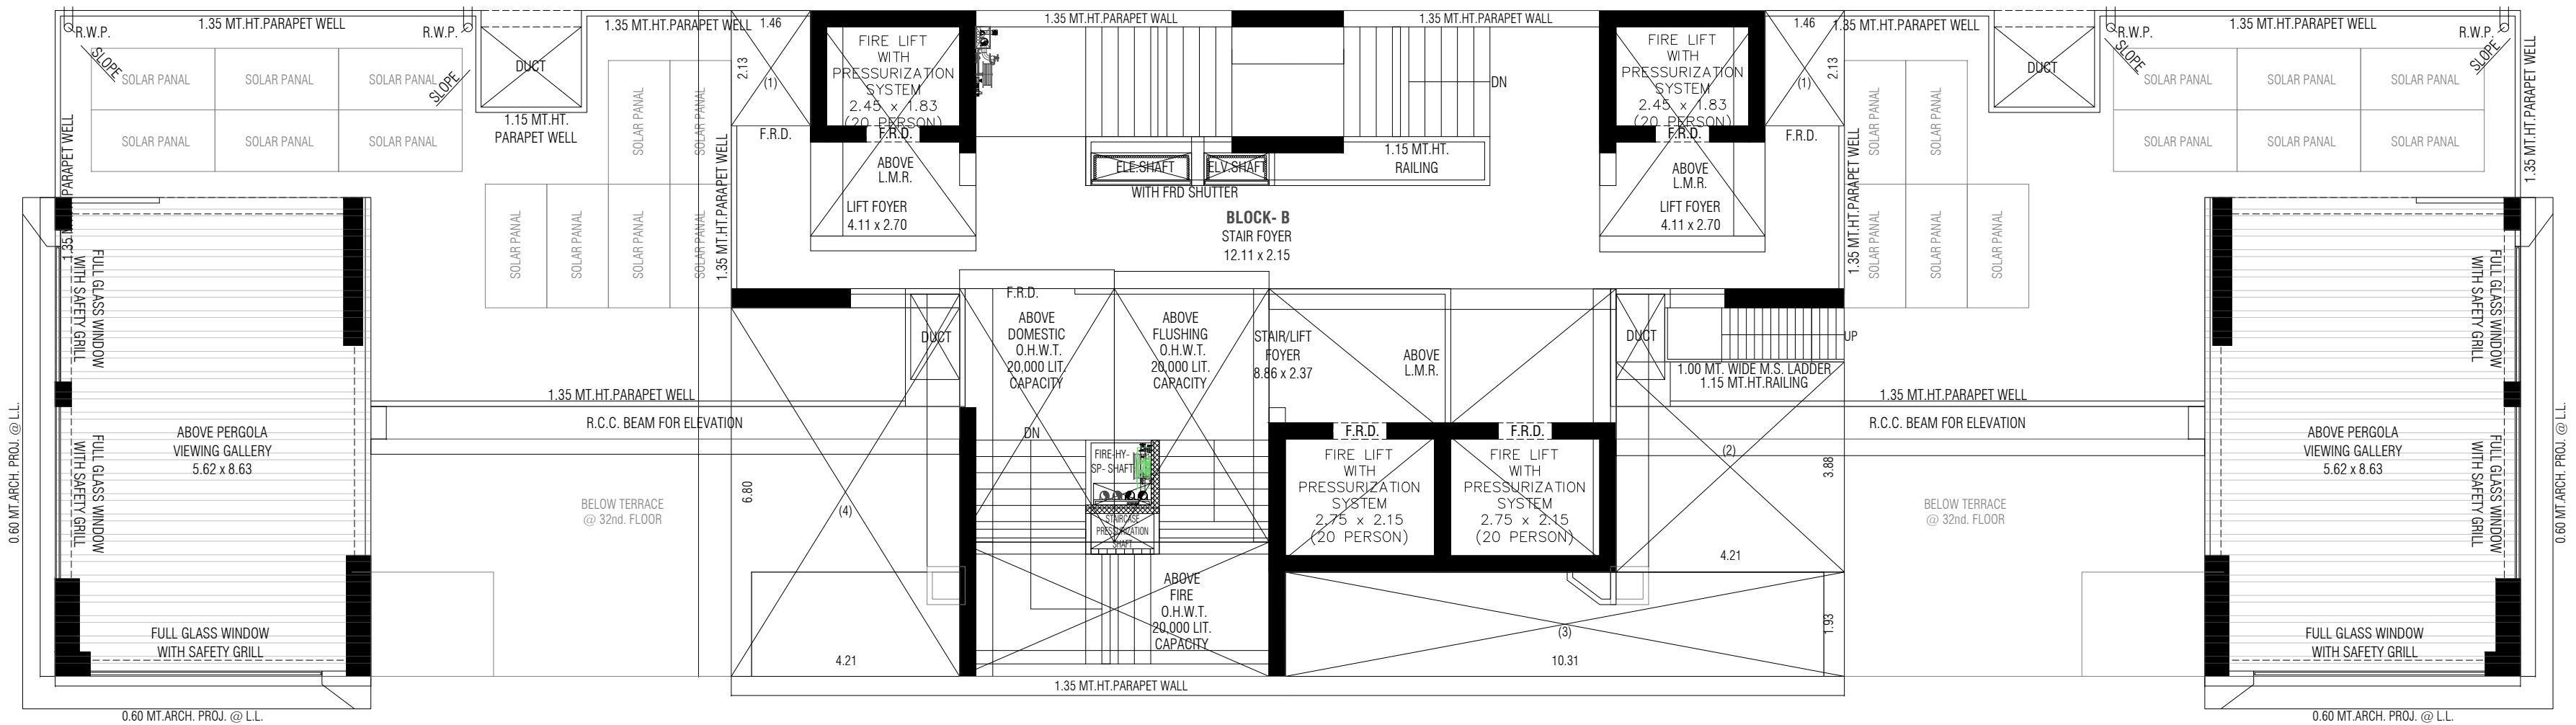

OPEN TERRACE PLAN WITH VIEWING GALLERY, STAIR CABIN & O.H.W.T. PLAN

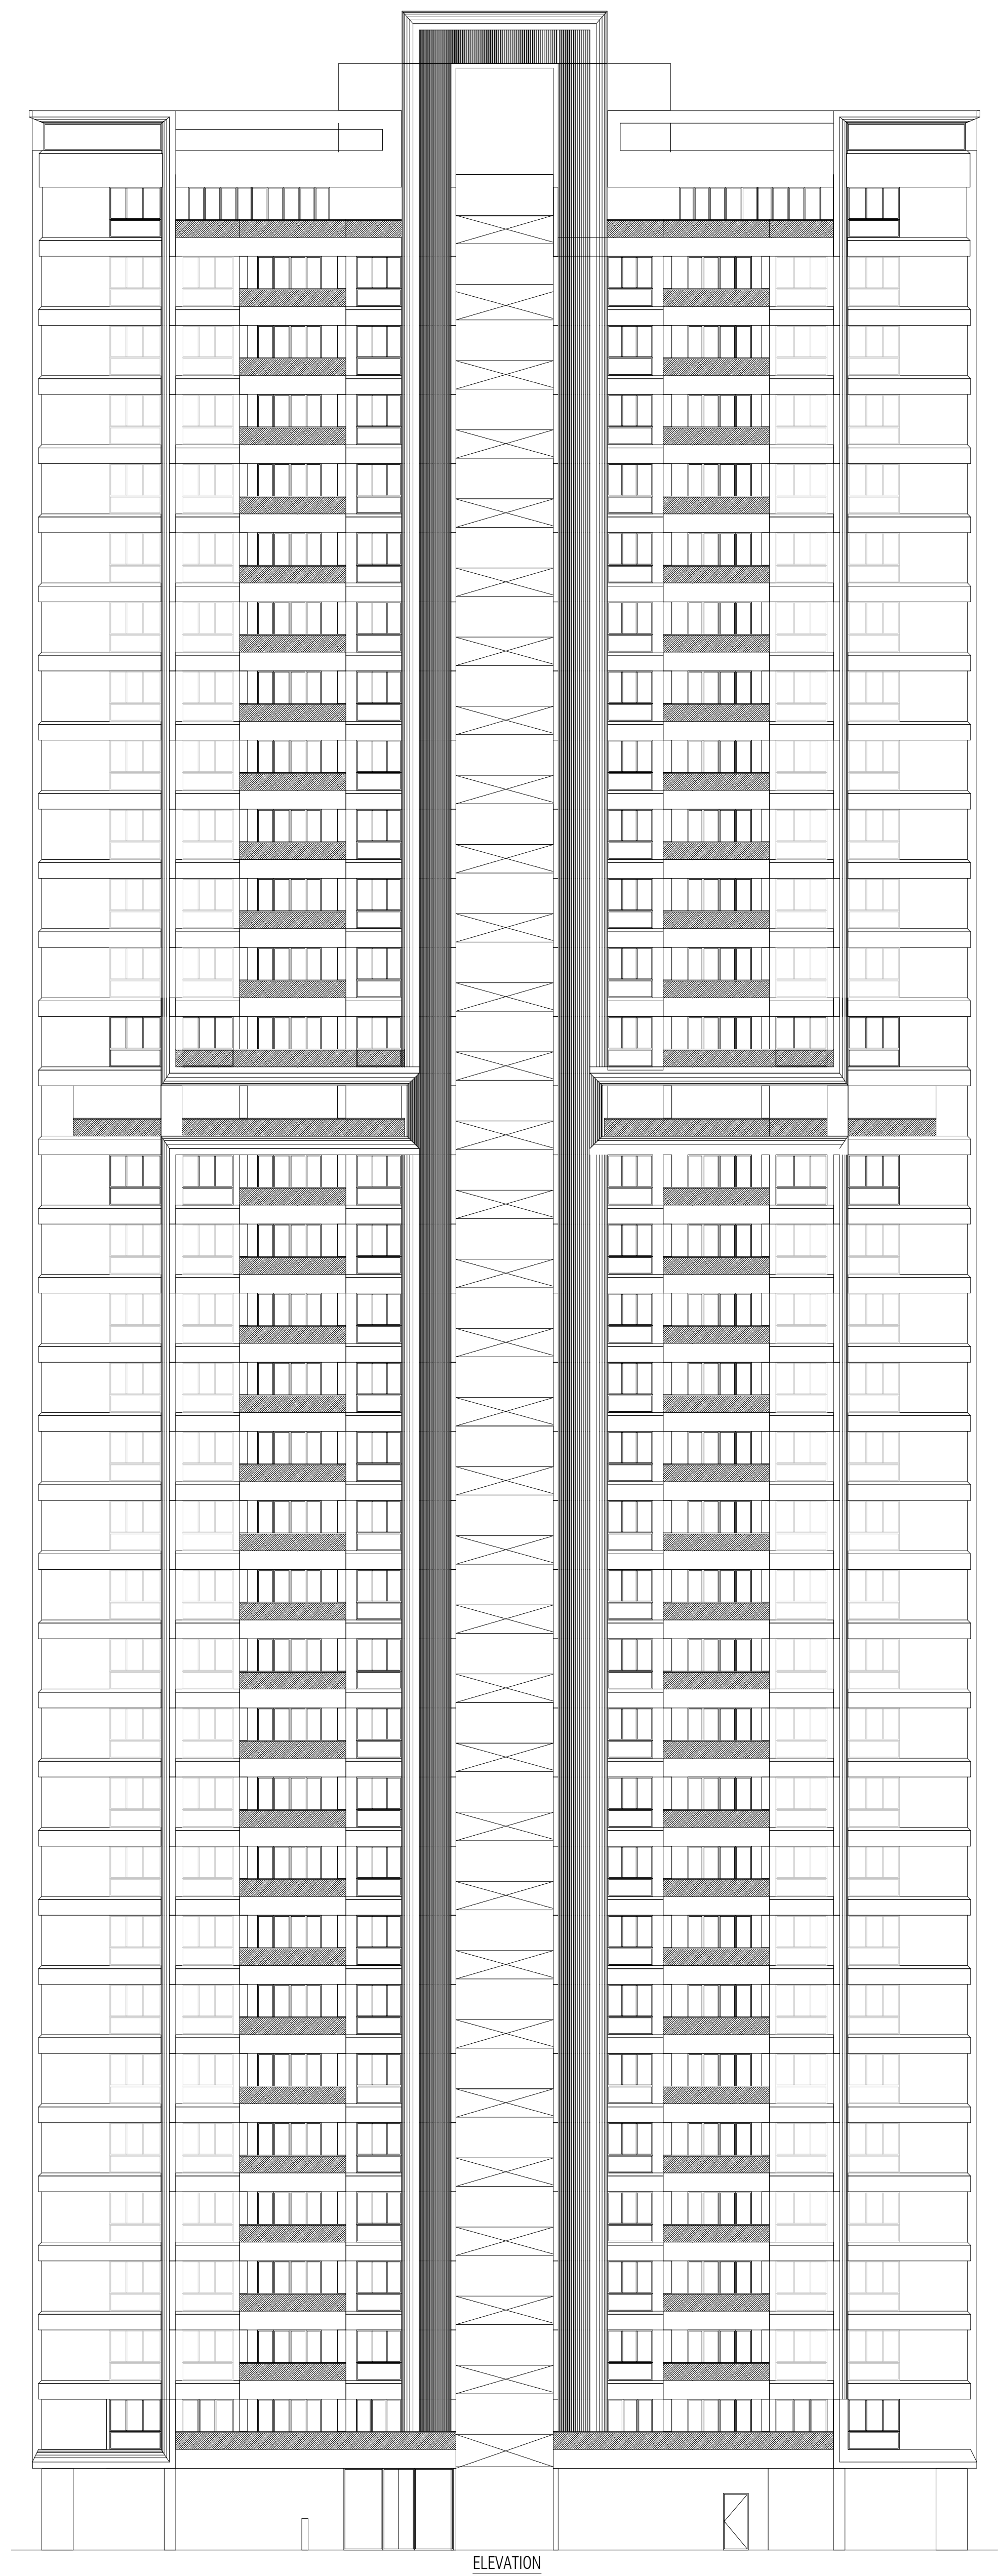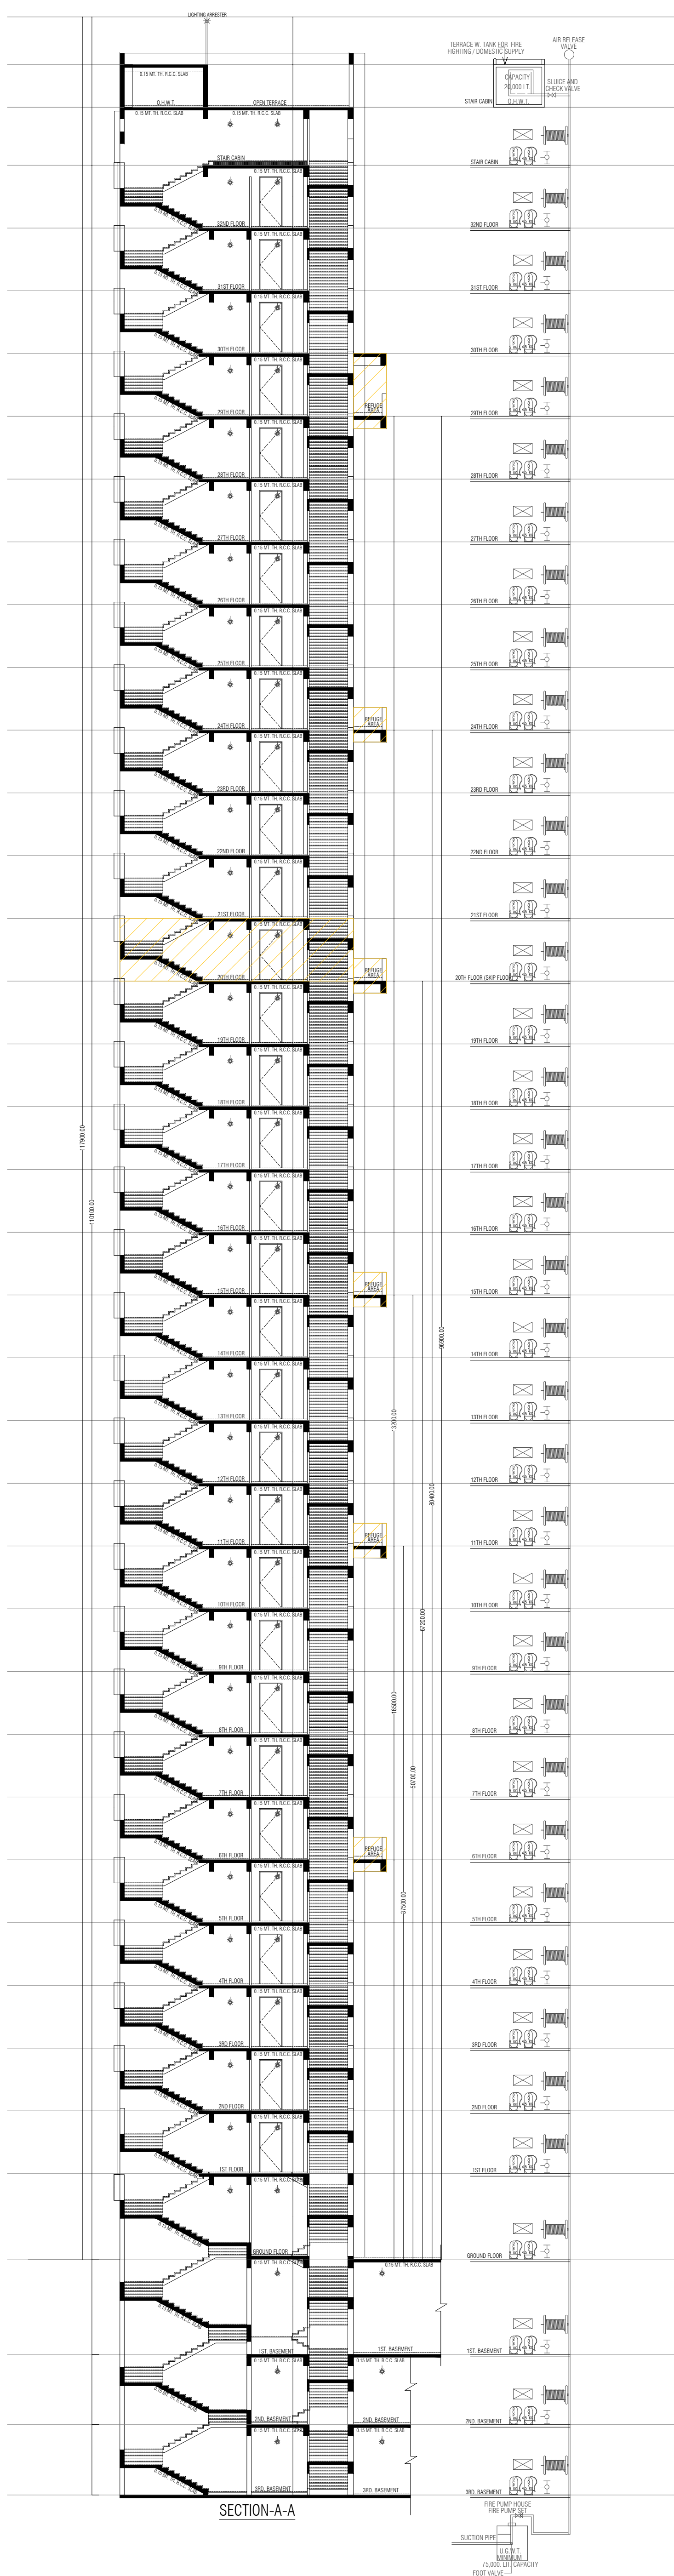

SPECIFICATION

Flooring :	Vitrified Tiles In Bedrooms, Drawing And Dining Room
Window :	Sliding Aluminium Section Window
Door :	Main Door - Flush Door With One Side Laminate. Internal Doors - Flush Doors.
Kitchen:	Granite Platform With Dado Of Ceramic Tiles. Stainless Steel Sink. Vitrified Tiles In Floor & Wash Yard.
Interior Plaster:	Single Coat Mala
Exterior Plaster :	Texture + Color
Inside Finish :	Putty Finish
Elevator :	Automatic Elevators
Sanitary Ware :	Water Closet. Wash Basin.
Toilet Fittings:	Chrome Plated Fitting.
Toilet Flooring :	Ceramic Tiles Up To Lintel Level. Ceramic Tiles In Floor.
Electric Switches:	ISI Modular Switches.
Electric Wires :	ISI Wires.
MCB / ELCB :	ISI Make.

ARCHITECT

MANSI SHAH ARCHITECTS


ENGINEER

STRUCTURE ENGINEER

HNBS ASSOCIATES

PROJECT LOCATION :

GOTA

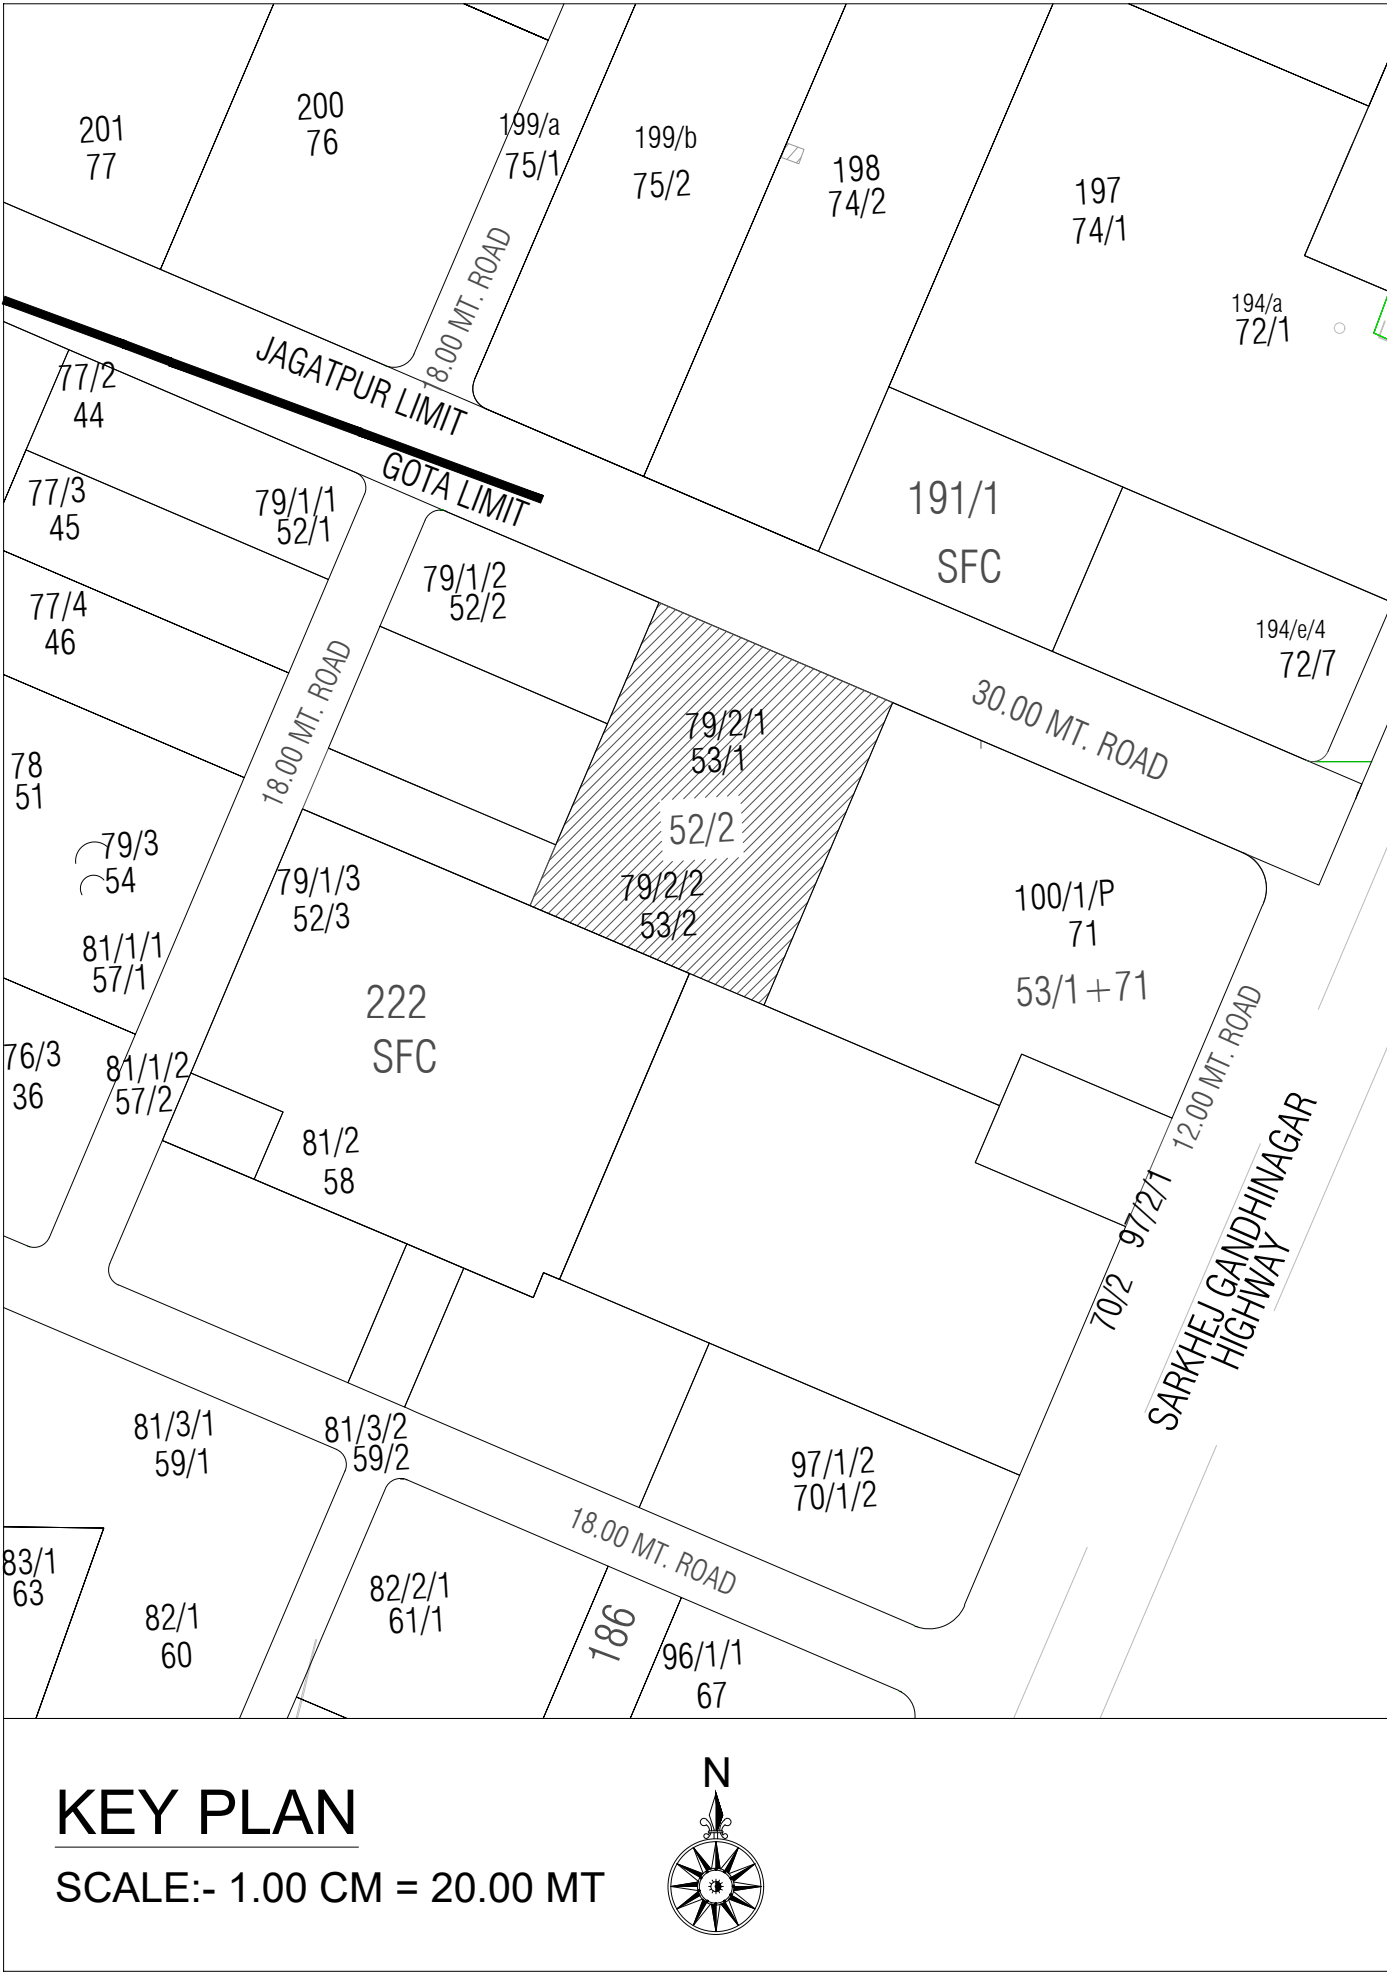

PROJECT BY TREMONT PROPERTIES LLP

WEB SITE : GUJRERA.GUJARAT.GOV.IN

RERA NO :