

THE PARK RESIDENCE

KOTTURPURAM, CHENNAI, INDIA

suying
metropolitan studio



site plan
TS no.3, block no. 14, Vellaiyan Road, Kotturpuram, Chennai

suying
metropolitan studio




















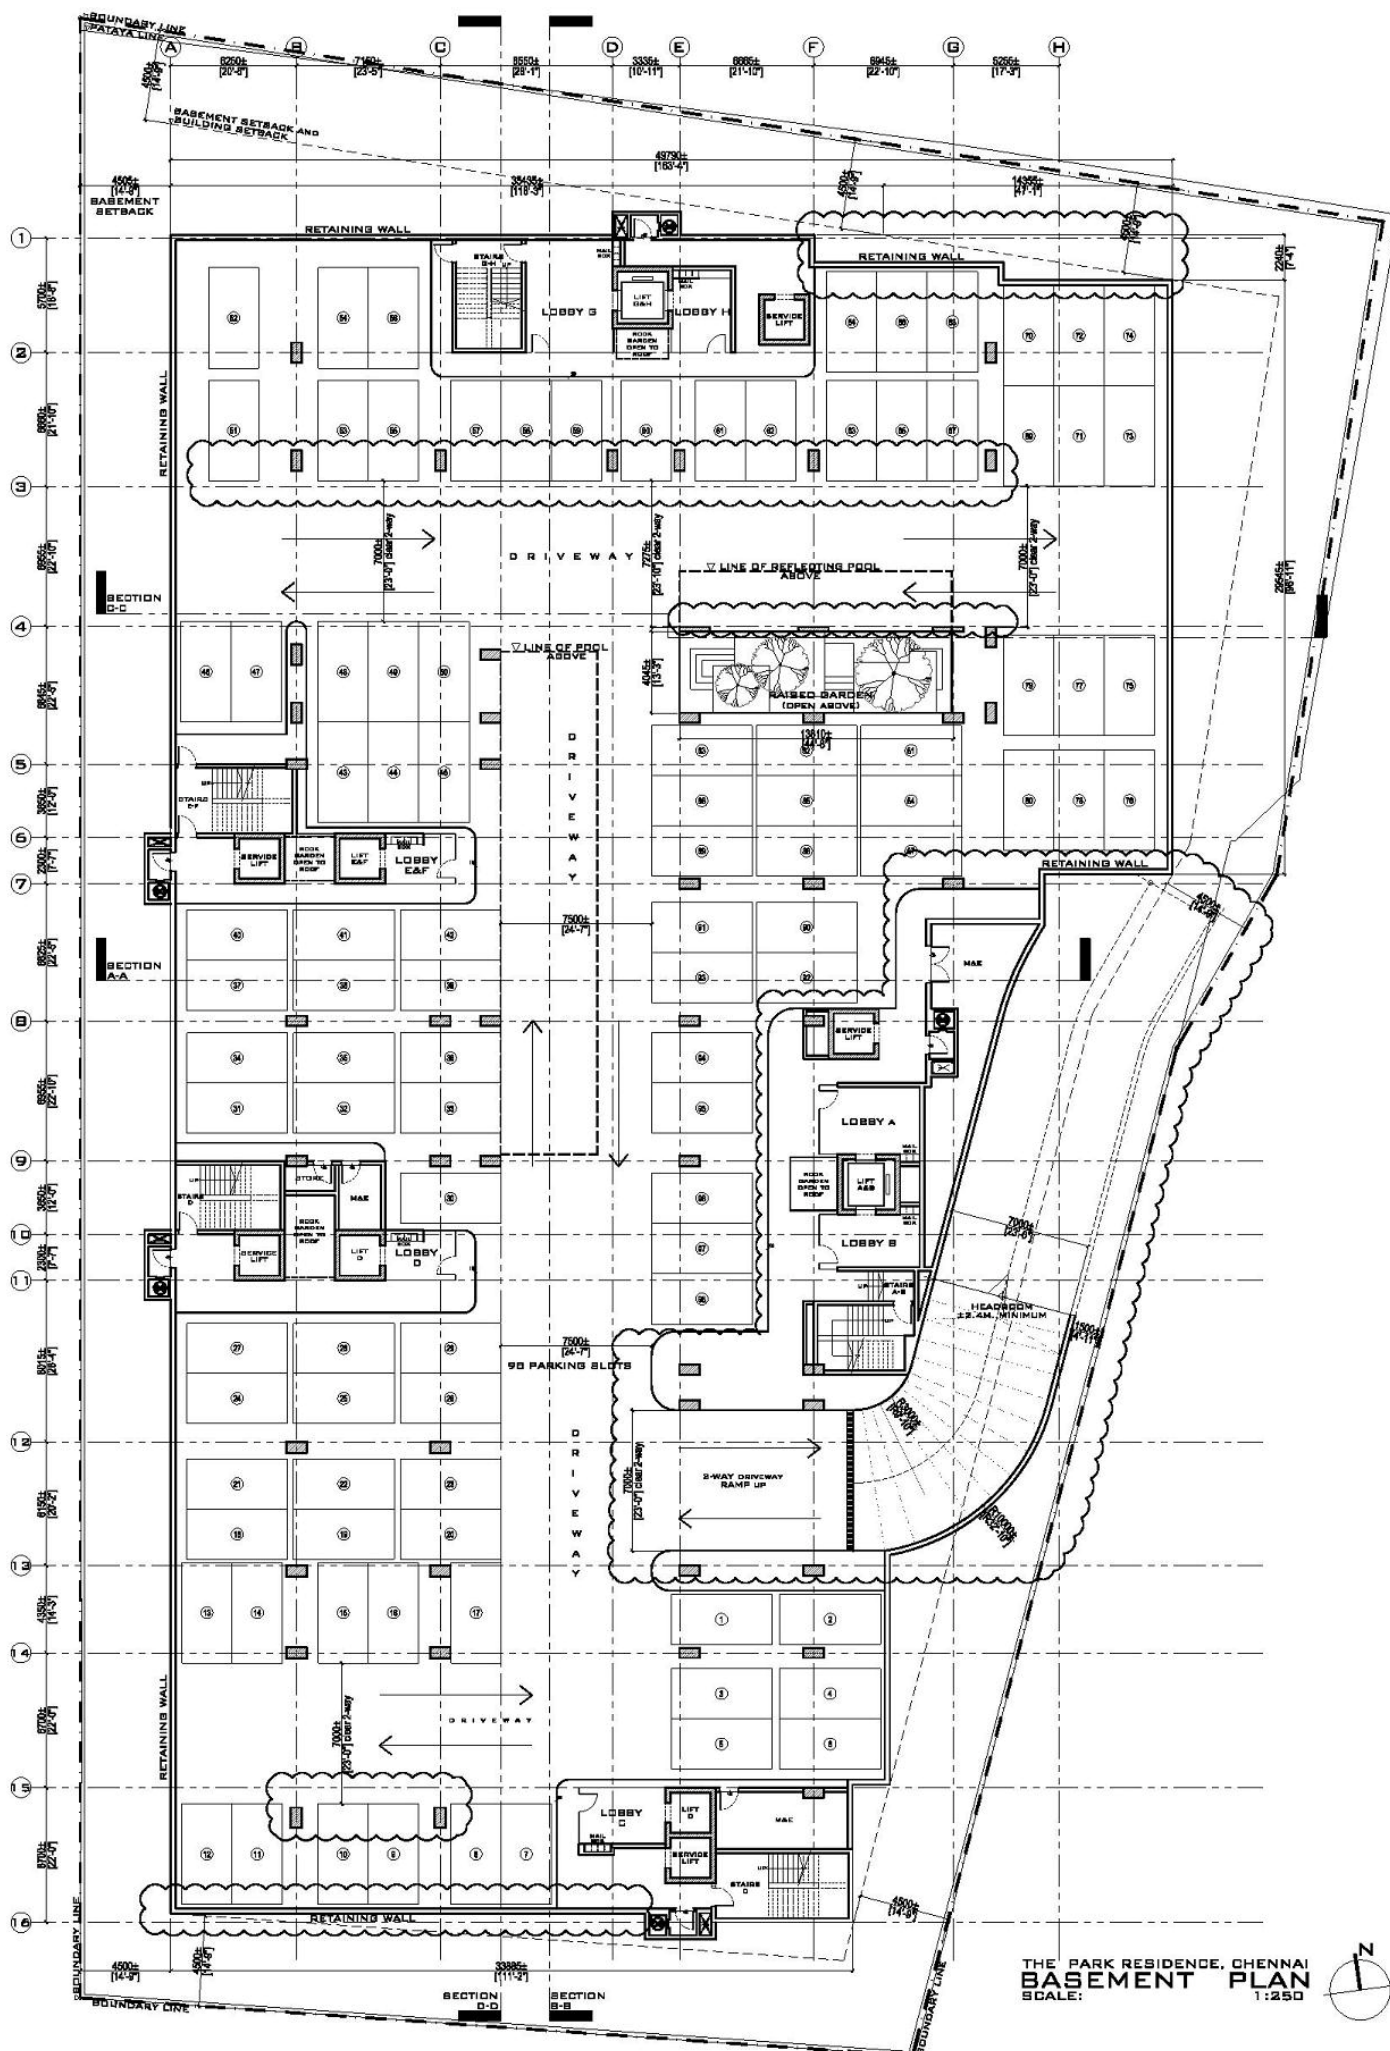


THE PARK RESIDENCE, CHENNAI
BASEMENT PLAN
SCALE: 1:250

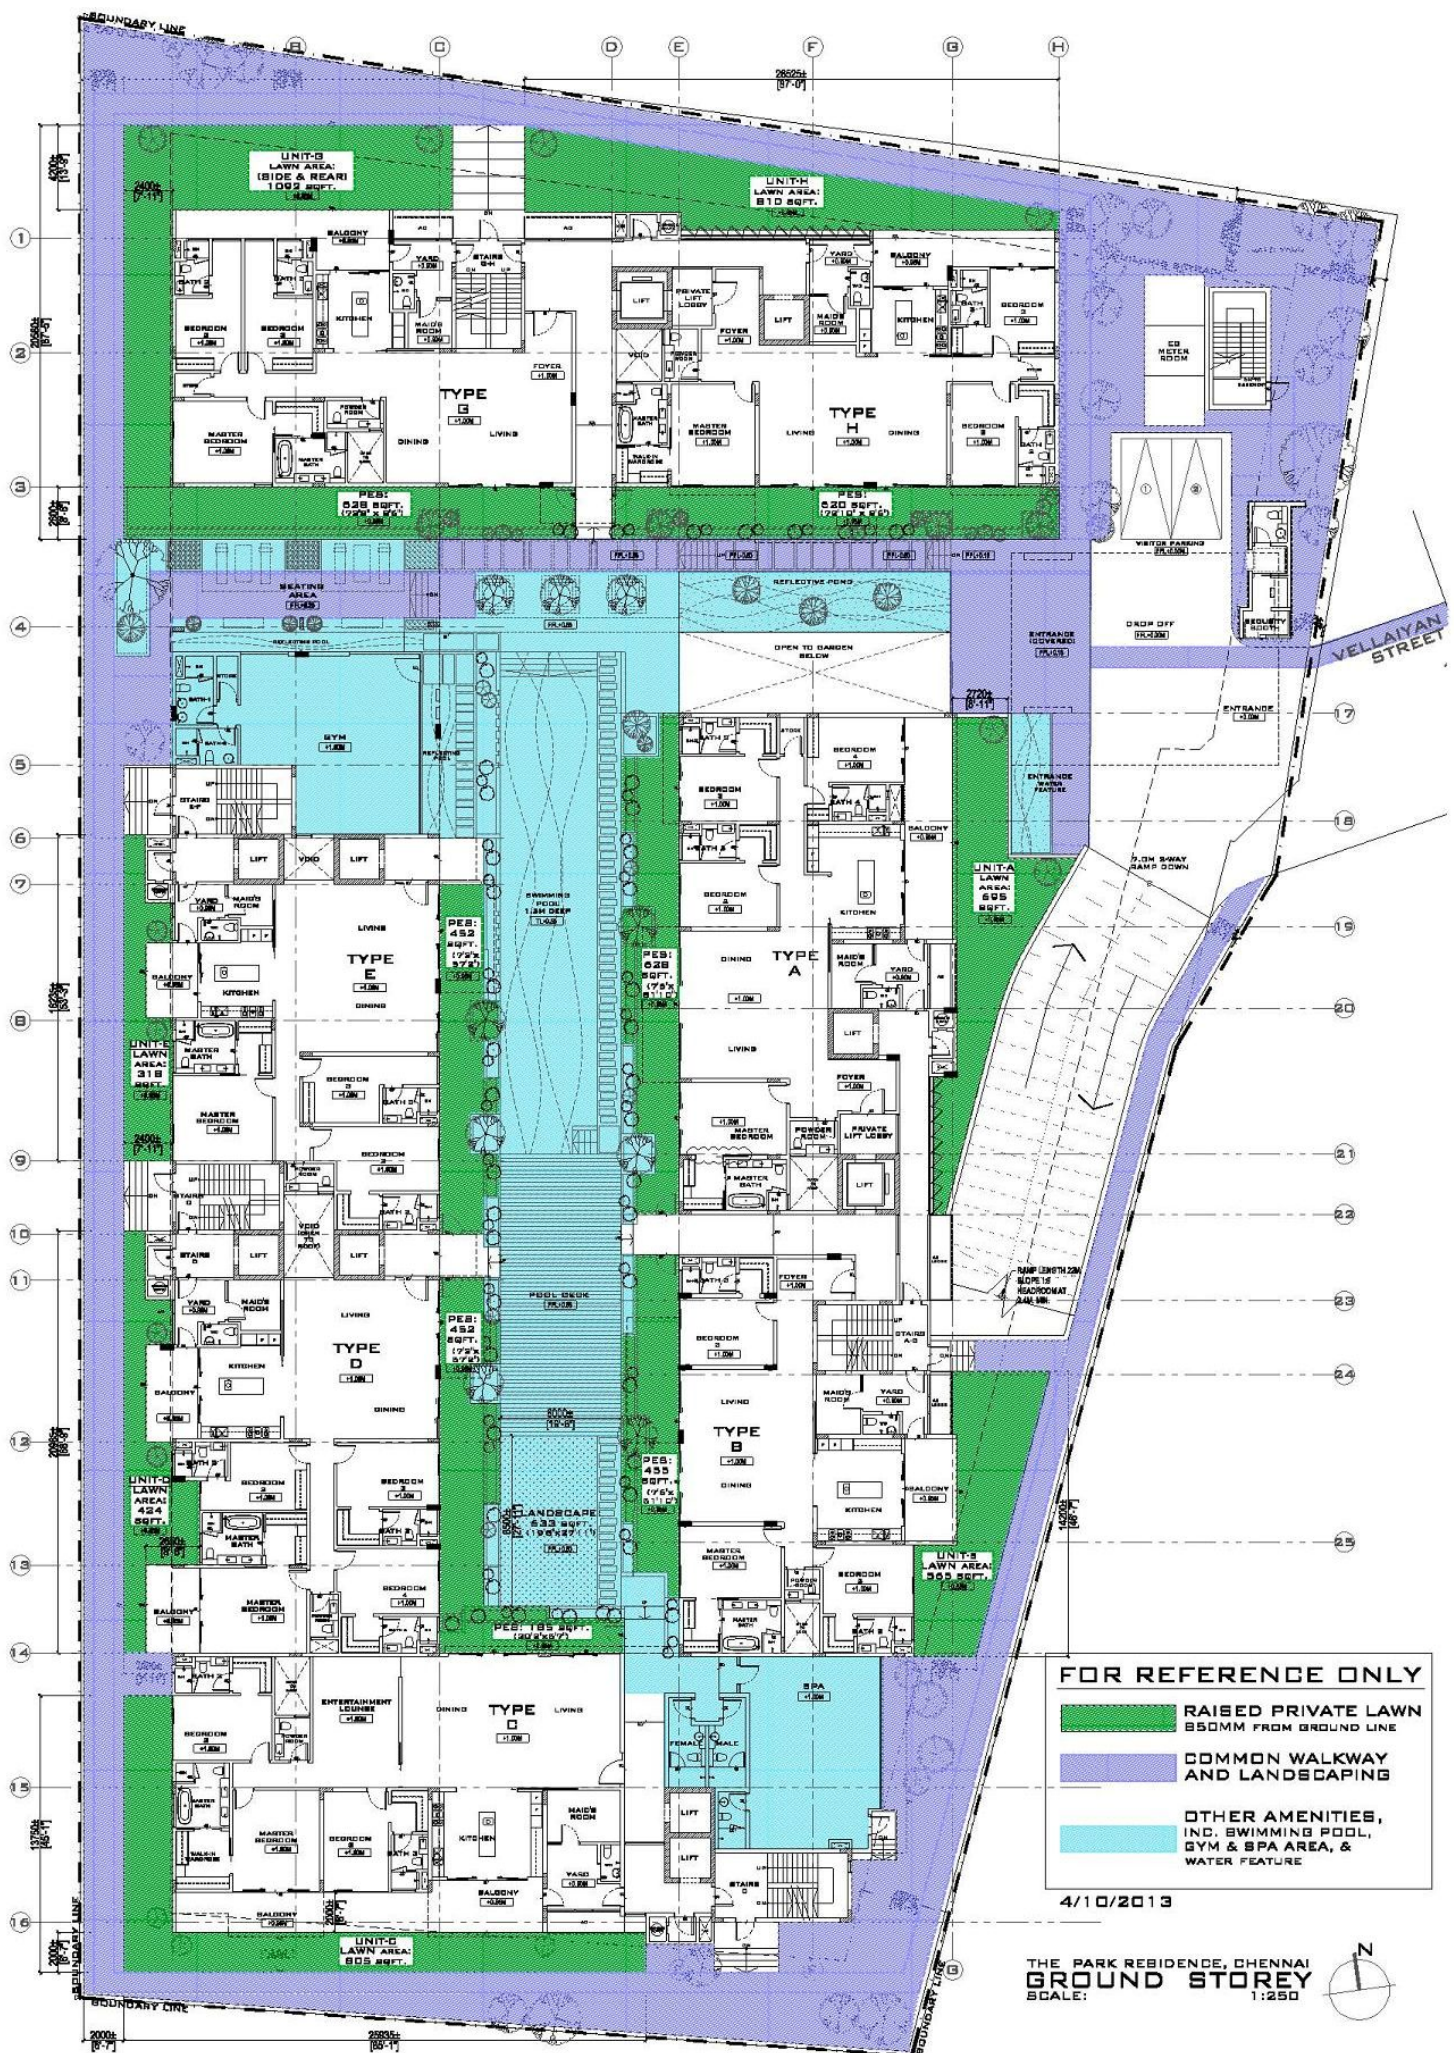

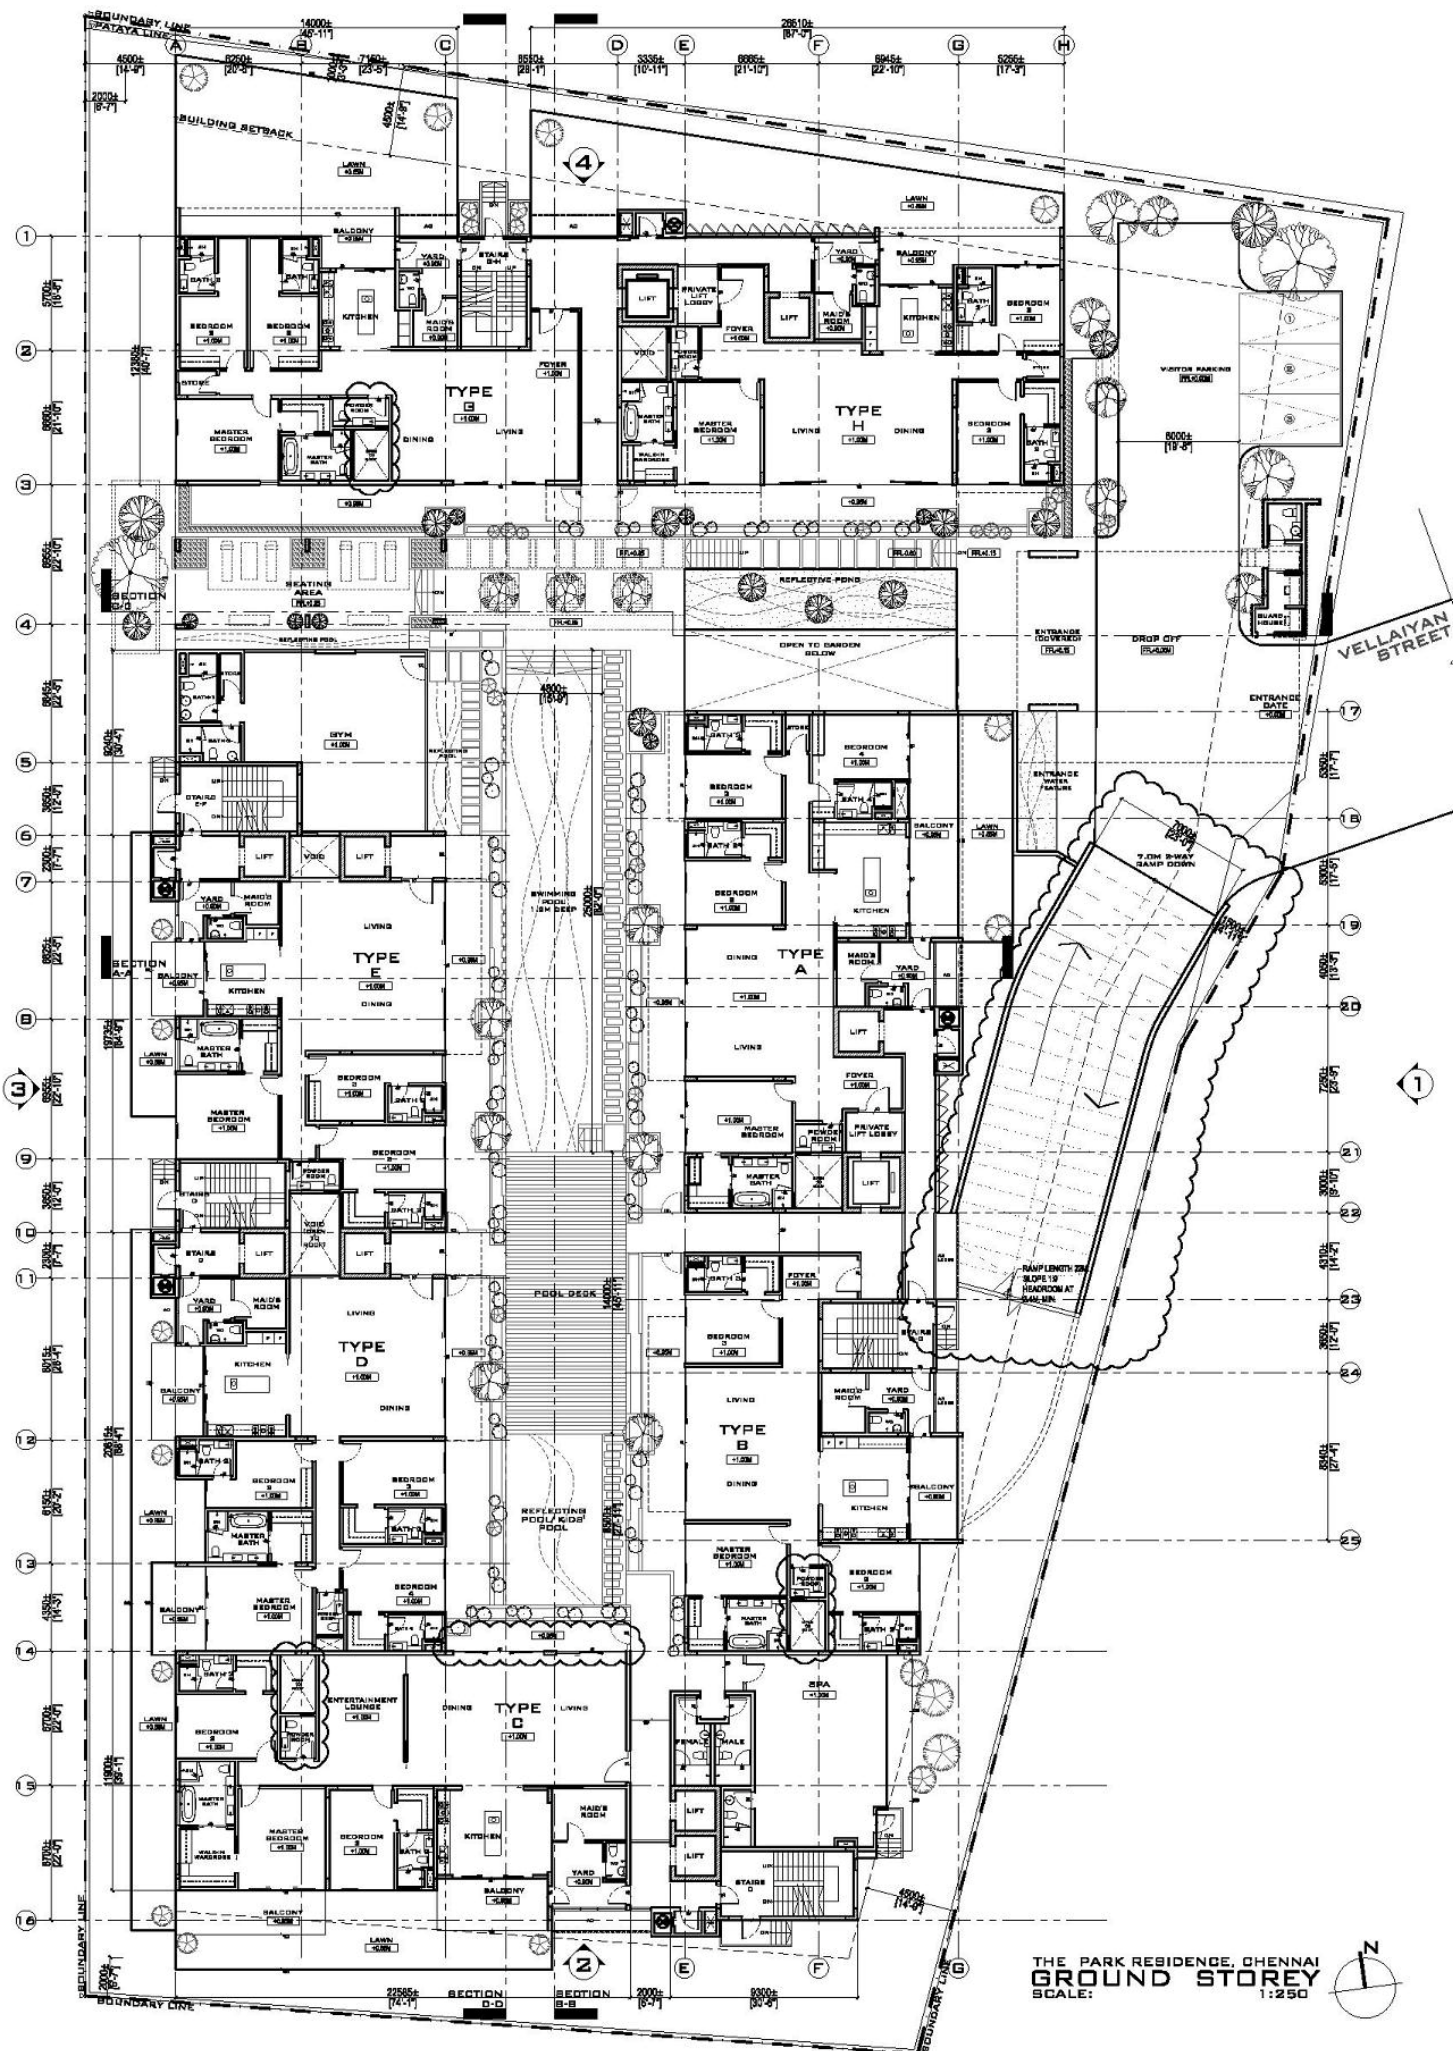


THE PARK RESIDENCE, CHENNAI
GROUND STOREY
SCALE: 1:250



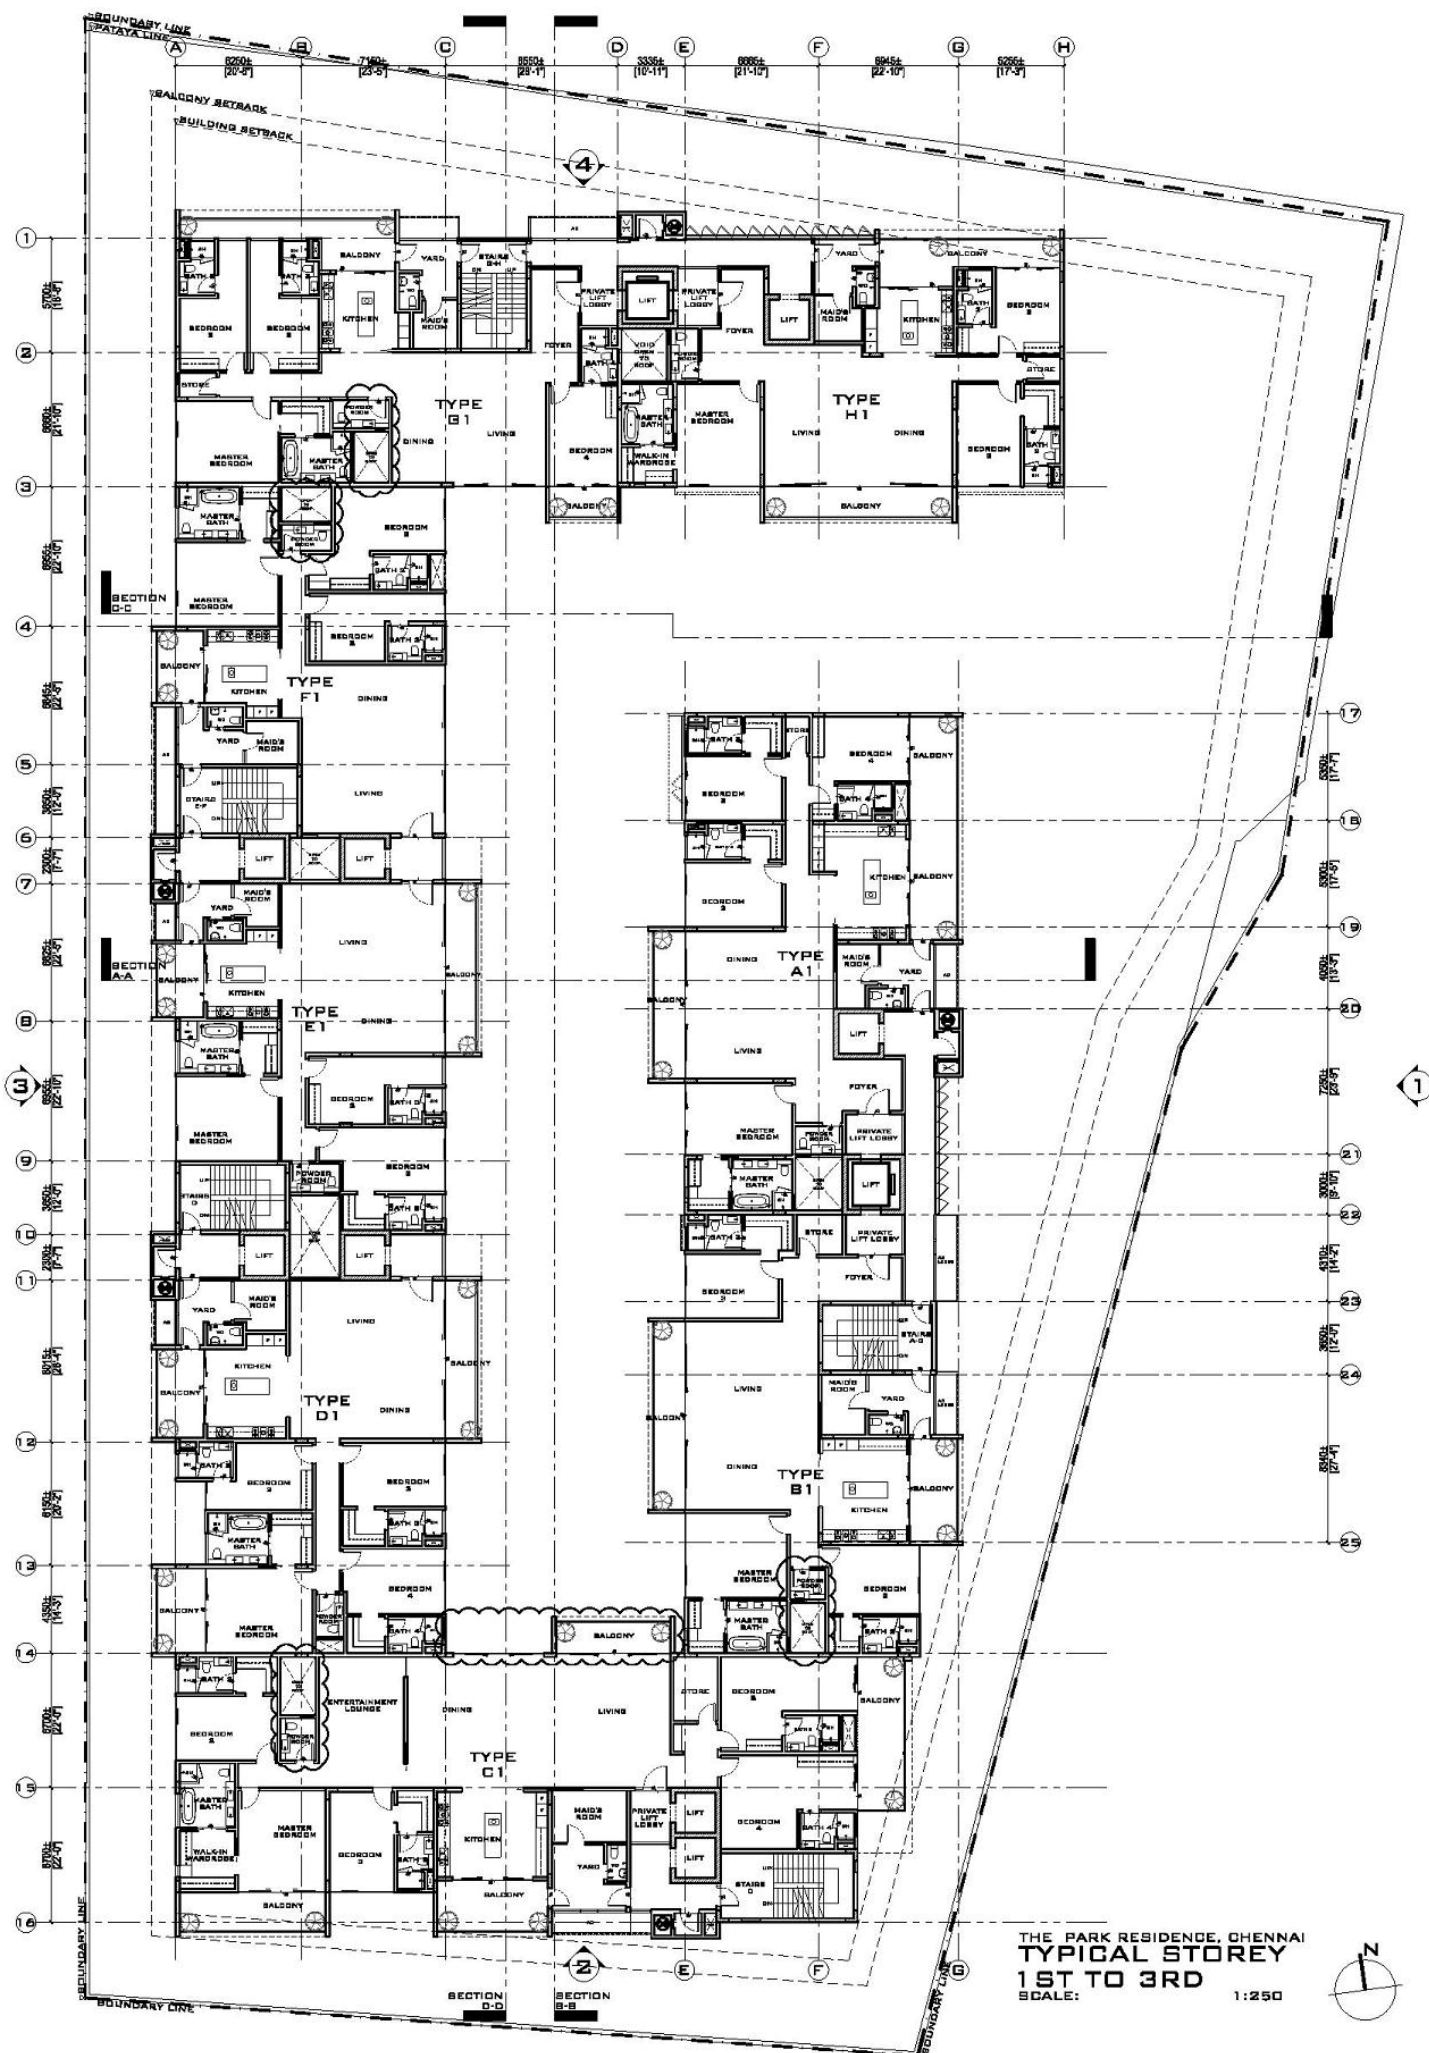

THE PARK RESIDENCE, CHENNAI
TYPICAL STOREY
1ST TO 3RD
SCALE: 1:250



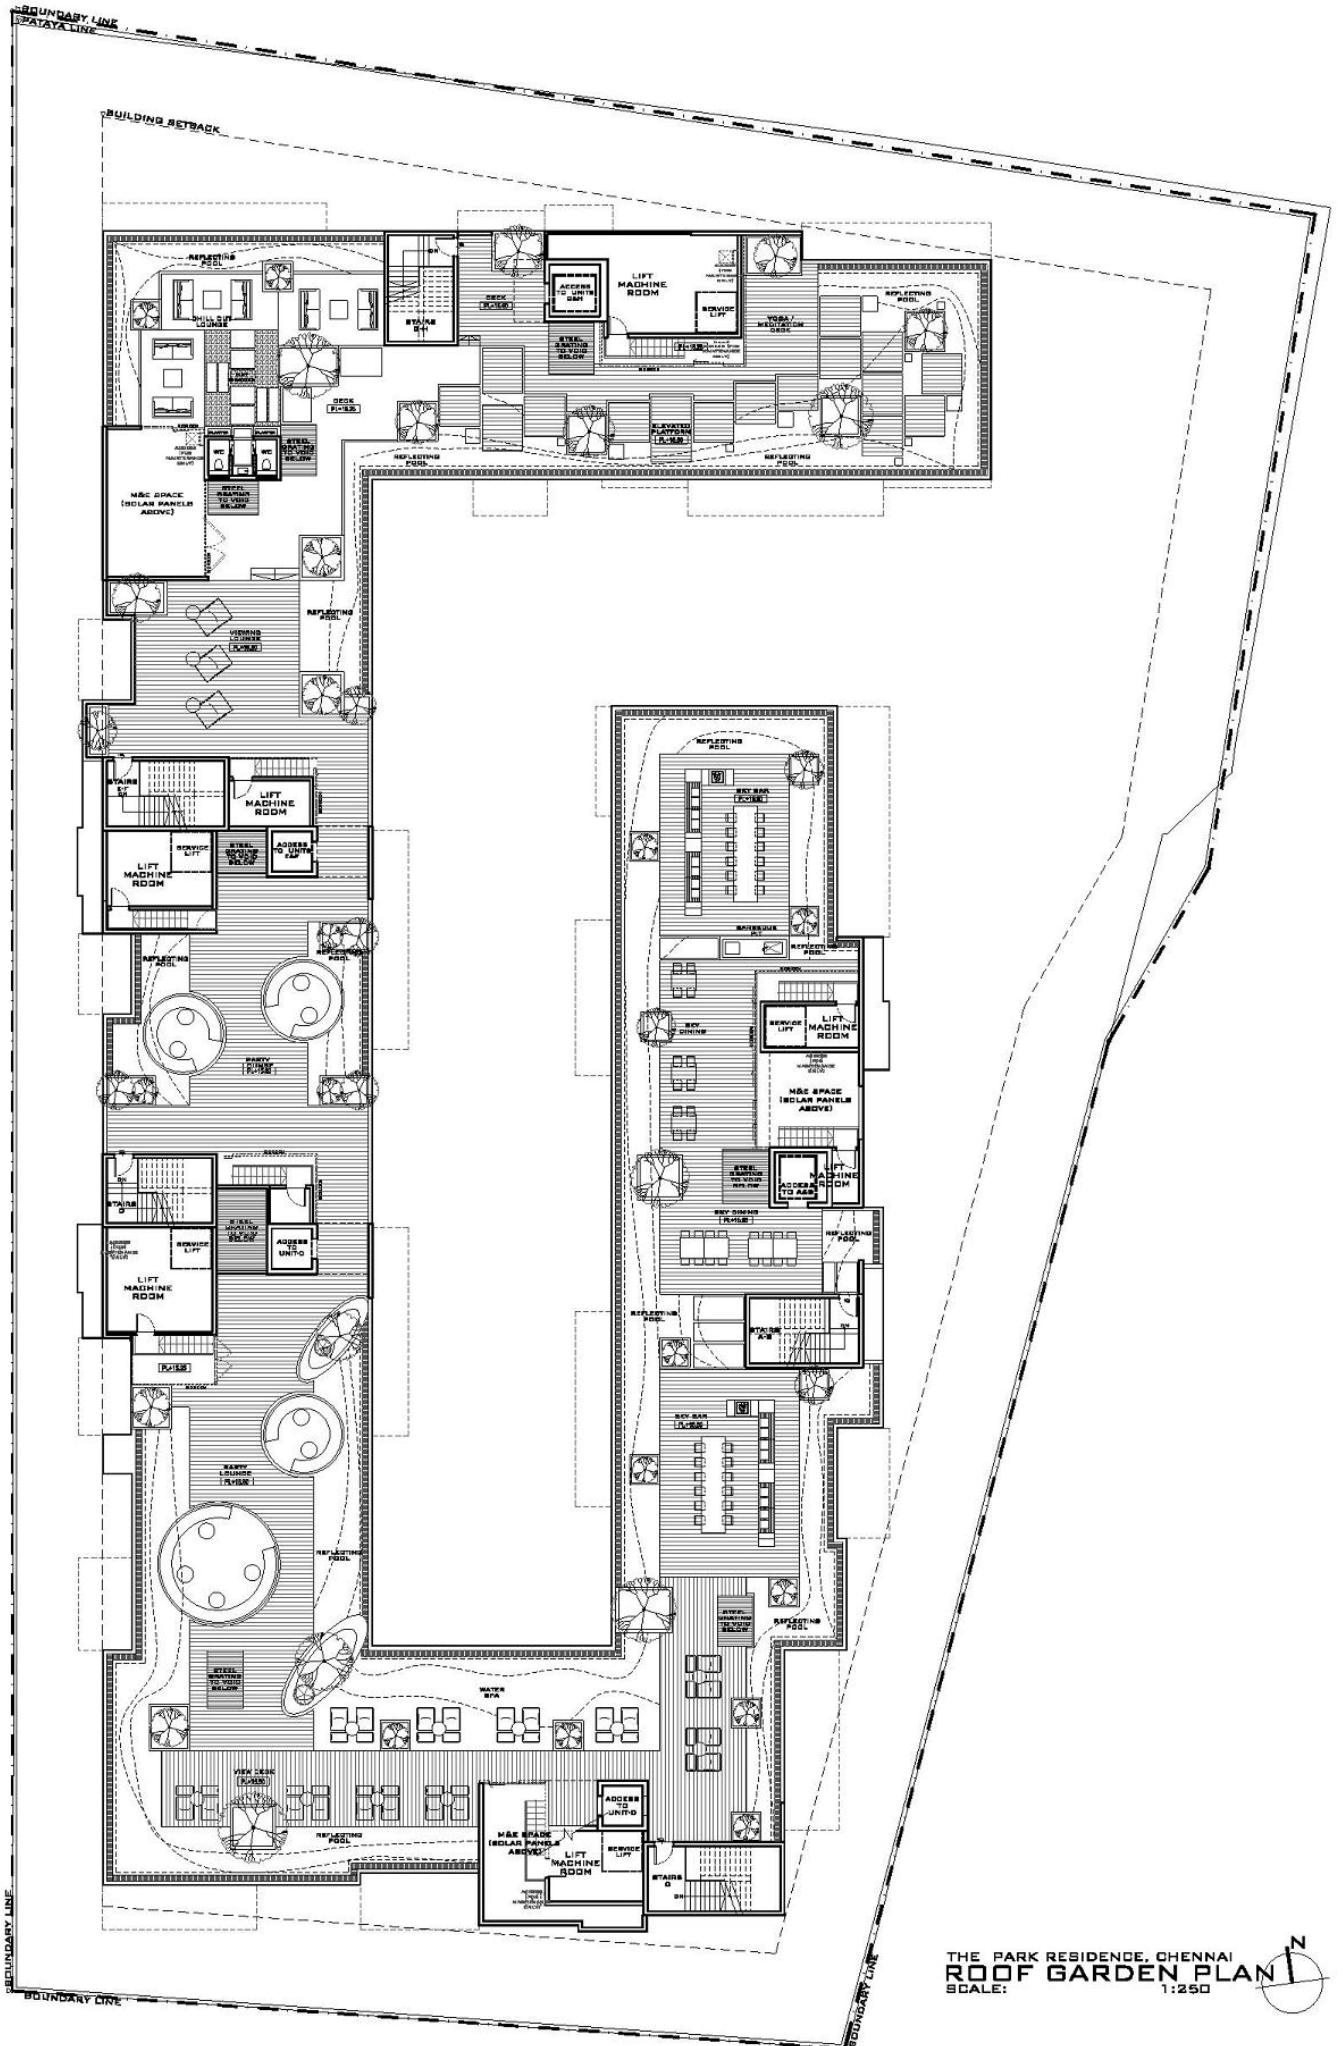

THE PARK RESIDENCE, CHENNAI
ROOF GARDEN PLAN
 SCALE: 1:250



end of presentation

THANK YOU

suying
metropolitan studio