



HEIGHTS

Experience *Elevated* Living

📍 SECTOR 10, NOIDA EXTENSION



Premium Residencies

CRAFTED FOR COMFORT

2 BHK | 3 BHK | Duplexes



REDBRICKS BUILDER

Welcome to Redbricks Builder



About Redbricks Builder

Established in 2015, Redbricks Builder has successfully delivered 20+ residential projects, creating homes for 800+ happy families across 50,000+ sq. ft. of developed space.

We specialize in crafting affordable luxury residences in prime locations, combining elegant design with top-notch construction quality. With an in-house construction team, transparent dealings, and a strong commitment to timely delivery, we ensure every project reflects trust, value, and long-term appreciation.

Our philosophy is simple — deliver premium living experiences at accessible prices. Every Redbricks project is strategically located in prime growth corridors, ensuring convenience for residents and strong appreciation potential for investors.

Delivered Projects



Edifice



Krystal




Pristine



Vista

Site Plan

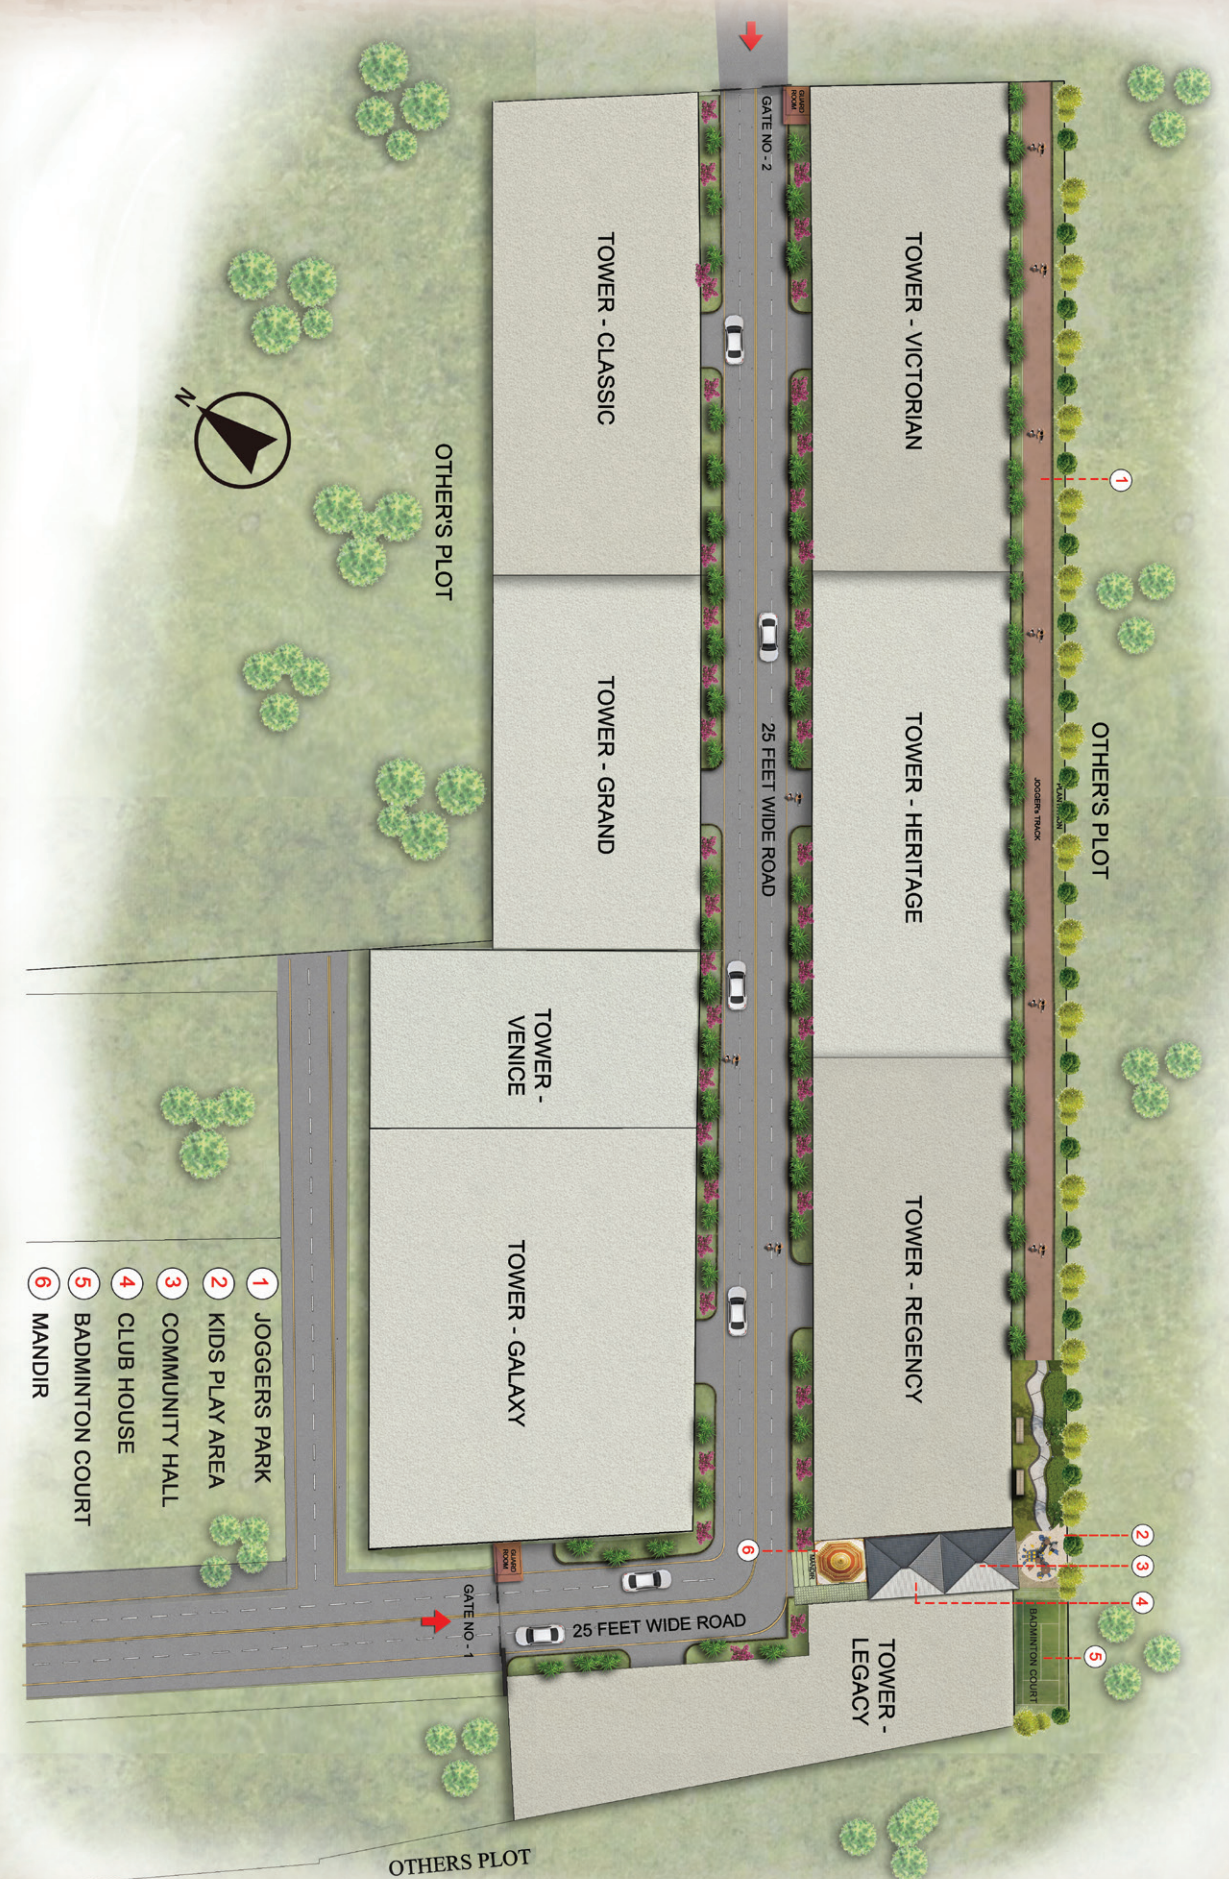

Simplex Floor Plan - Legacy Tower



2 BHK | 1050 Sq. Ft.

Kitchen: 10'6" x 5'6"
 Drawing Room: 10'9" x 14'0"
 Bedroom 1: 10'6" x 11'0"
 Bedroom 2: 12'0" x 10'6"
 Lobby: 5'0" x 6'0"
 Toilet 1: 5'6" x 6'6"
 Toilet 2: 5'6" x 6'6"
 Balcony (width): 5" wide

2 BHK + Utility | 1150 Sq. Ft.

Kitchen: 11'9" x 5'0"
 Drawing Room: 11'6" x 14'0"
 Bedroom 1: 10'6" x 11'0"
 Bedroom 2: 12'0" x 12'3"
 Toilet 1: 7'0" x 4'6"
 Toilet 2: 7'0" x 5'0"
 Balcony (width): 6'0" wide

2 BHK + Mandir | 1250 Sq. Ft.

Kitchen: 5'6" x 8'3"
 Drawing Room: 15'6" x 14'6"
 Bedroom 1: 10'0" x 12'6"
 Bedroom 2: 11'0" x 11'0"
 Mandir: 6'4" x 5'0"
 Toilet 1: 7'0" x 4'6"
 Toilet 2: 7'0" x 5'0"
 Balcony (width): 6'0" wide

3 BHK + Mandir | 1650 Sq. Ft.

Kitchen: 6'6" x 9'3"
 Drawing Room & Dining Room: 16'0" x 18'9"
 Bedroom 1: 11'6" x 10'6"
 Bedroom 2: 11'6" x 11'3"
 Bedroom 3: 11'3" x 12'3"
 Foyer: 17'0" x 5'6"
 Toilet 1: 8'0" x 4'6"
 Toilet 2: 4'6" x 9'6"
 Balcony (width): 6'0" wide

Simplex Floor Plan - Grand Tower



3 BHK | 1550 Sq. Ft.

Kitchen: 5'0" x 9'0"
 Drawing & Dining Area: 10'3" x 20'9"
 Bedroom 1: 10'3" x 12'9"
 Bedroom 2: 10'3" x 12'9"
 Bedroom 3: 11'6" x 11'3"
 Foyer (width): 5'0" Wide
 Toilet 1: 6'9" x 4'9"
 Toilet 2: 5'0" x 6'3"
 Balcony: 13'6" x 5'0"

3 BHK + Mandir | 1700 Sq. Ft.

Kitchen: 7'3" x 9'6"
 Drawing & Dining Area: 18'6" x 15'9"
 Bedroom 1: 10'3" x 12'9"
 Bedroom 2: 10'3" x 12'9"
 Bedroom 3: 11'9" x 11'3"
 Mandir: 13'6" x 10'3"
 Lobby: 6'6" x 13'3"
 Toilet 1: 6'9" x 4'9"
 Toilet 2: 6'9" x 6'6"
 Balcony: 13'6" x 5'0"

3 BHK | 1650 Sq. Ft.

Kitchen: 7'3" x 9'6"
 Drawing & Dining Area: 18'6" x 15'9"
 Bedroom 1: 10'3" x 12'9"
 Bedroom 2: 10'3" x 12'9"
 Bedroom 3: 11'9" x 11'3"
 Lobby: 6'6" x 13'3"
 Toilet 1: 6'9" x 4'9"
 Toilet 2: 6'9" x 6'6"
 Balcony: 13'6" x 5'0"

3 BHK | 1550 Sq. Ft.

Kitchen: 5'0" x 8'9"
 Drawing & Dining Area: 10'3" x 20'9"
 Bedroom 1: 10'3" x 12'9"
 Bedroom 2: 10'3" x 12'9"
 Bedroom 3: 11'6" x 11'3"
 Foyer (width): 5'0" Wide
 Toilet 1: 6'9" x 4'9"
 Toilet 2: 5'0" x 6'3"
 Balcony: 13'6" x 5'0"

Duplex Floor Plan - Legacy Tower



5TH FLOOR PLAN



6TH FLOOR PLAN

Duplex Flat Layout - Legacy Tower


UNIT 1 3 BHK Duplex + Study | 2100 Sq. Ft.

5th Floor

Kitchen: 10'6" × 5'6"
Drawing Room: 10'9" × 14'0"
Bedroom 1: 10'6" × 11'3"
Bedroom 2: 12'0" × 10'6"
Foyer: 11'6" × 4'6"
Balcony: 10'0" × 10½" wide
Toilet 1: 5'6" × 6'6"
Toilet 2: 5'6" × 6'6"

6th Floor

Bedroom 3: 10'6" × 11'3"
Family Lounge: 10'9" × 15'3"
Study Room: 10'0" × 5'6"
Foyer: 11'6" × 4'6"
Toilet 3: 6'0" × 5'0"
Terrace: 22'6" × 10'6" wide

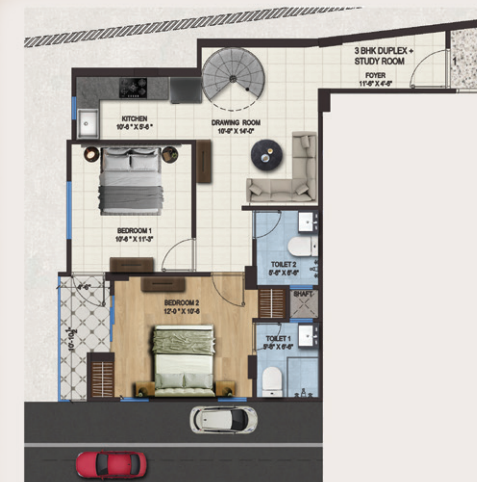

5TH FLOOR PLAN



6TH FLOOR PLAN

UNIT 2 3 BHK Duplex + Utility | 2300 Sq. Ft.

5th Floor

Kitchen: 11'9" × 5'0"
Drawing Room: 16'0" × 14'0"
Bedroom 1: 10'6" × 11'0"
Bedroom 2: 12'0" × 12'3"
Utility: 3'9" × 5'0"
Balcony: 7'0" × 6'0"
Toilet 1: 4'6" × 6'6"
Toilet 2: 7'0" × 5'0"

6th Floor

Bedroom 3: 10'3" × 11'0"
Family Lounge: 15'6" × 14'0"
Toilet 3: 7'0" × 5'0"
Terrace: 19'3" × 12'3" wide



5TH FLOOR PLAN



6TH FLOOR PLAN

Duplex Flat Layout - Legacy Tower

UNIT 3

3 BHK Duplex + Store Room |
2500 Sq. Ft.

5th Floor

Kitchen: 5'6" × 8'3"
Drawing Room: 13'3" × 14'6"
Bedroom 1: 10'0" × 12'6"
Bedroom 2: 10'9" × 11'0"
Mandir: 6'6" × 5'0"
Balcony: 10'9" × 4'6" wide
Toilet 1: 7'0" × 4'6"
Toilet 2: 7'6" × 5'0"



5TH FLOOR PLAN

6th Floor

Bedroom 3: 11'6" × 11'0"
Family Lounge: 18'6" × 11'0"
Dressing: 4'6" × 8'0"
Store Room: 6'6" × 5'0"
Toilet 3: 6'6" × 4'6"
Terrace: 18'6" × 11'6" wide



6TH FLOOR PLAN

UNIT 4

4 BHK Duplex + Study Room |
3300 Sq. Ft.

5th Floor

Kitchen: 8'9" × 6'6"
Drawing Room: 16'0" × 15'6"
Bedroom 1: 11'6" × 10'6"
Bedroom 2: 11'6" × 12'6"
Bedroom 3: 11'6" × 11'3"
Foyer: 16'0" × 5'3"
Balcony: 11'6" × 4'6"
Toilet 1: 8'0" × 4'6"
Toilet 2: 4'6" × 9'6"

5TH FLOOR PLAN



6th Floor

Bedroom 4: 11'6" × 15'0"
Foyer: 16'0" × 5'3"
Family Lounge: 10'0" × 20'0"
Study Room: 6'0" × 9'3"
Toilet 3: 10'0" × 4'6"
Terrace: 28'0" × 11'0" wide



6TH FLOOR PLAN

Duplex Floor Plan - Grand Tower



5TH FLOOR PLAN



6TH FLOOR PLAN

Duplex Flat Layout - Grand Tower

Duplex Flat Layout - Grand Tower

UNIT 1
4 BHK Duplex + Walk In Closet | 3100 Sq. Ft.

5th Floor

Kitchen: 7'0" x 9'0"
Drawing Room: 10'3" x 21'6"
Bedroom 1: 10'0" x 12'9"
Bedroom 2: 10'0" x 12'9"
Bedroom 3: 11'6" x 11'3"
Balcony: 13'0" x 5'0"
Toilet 1: 6'9" x 4'9"
Toilet 2: 7'0" x 5'0"

6th Floor

Bedroom 4: 11'6" x 11'3"
Drawing Room: 10'3" x 19'0"
Dressing: 5'6" x 9'0"
Toilet 3: 5'6" x 9'9"
Terrace: 20'6" x 19'6" wide



UNIT 3
4 BHK Duplex + Mandir + Office | 3400 Sq. Ft.

5th Floor

Kitchen: 7'0" x 8'6"
Drawing Room: 18'3" x 15'6"
Bedroom 1: 10'0" x 12'9"
Bedroom 2: 10'0" x 12'9"
Bedroom 3: 11'9" x 11'3"
Lobby: 6'6" x 10'0"
Mandir: 6'3" x 4'3"
Balcony: 13'0" x 5'0"
Toilet 1: 6'9" x 4'9"
Toilet 2: 6'9" x 5'3"

6th Floor

Drawing Room: 18'3" x 15'6"
Bedroom 4: 17'0" x 11'3"
Store Room: 6'3" x 4'3"
Office: 7'0" x 8'6"
Toilet 3: 8'3" x 6'6"
Terrace: 20'6" x 18'0" wide




UNIT 2
4 BHK Duplex + Office | 3300 Sq. Ft.

5th Floor

Kitchen: 7'0" x 8'6"
Drawing Room: 18'3" x 15'6"
Bedroom 1: 10'0" x 12'9"
Bedroom 2: 10'0" x 12'9"
Bedroom 3: 11'9" x 11'3"
Lobby: 6'6" x 10'0"
Balcony: 13'0" x 5'0"
Toilet 1: 6'9" x 4'9"
Toilet 2: 6'9" x 5'3"

6th Floor

Drawing Room: 18'3" x 15'6"
Bedroom 4: 17'0" x 11'3"
Office: 7'0" x 8'6"
Toilet 3: 8'3" x 6'6"
Terrace: 20'6" x 18'0" wide

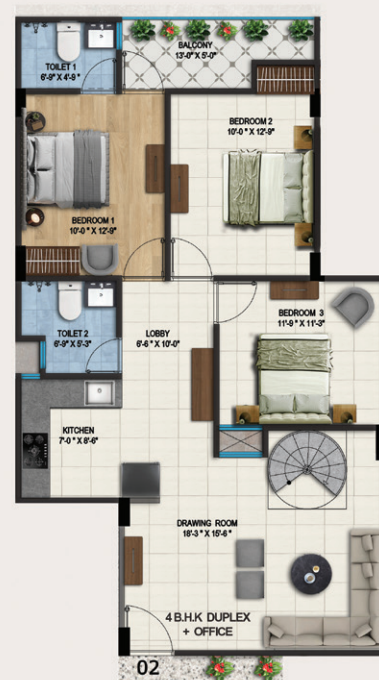

UNIT 4
4 BHK Duplex + Walk-in Closet | 3100 Sq. Ft.

5th Floor

Kitchen: 5'0" x 9'0"
Drawing Room: 10'3" x 21'6"
Bedroom 1: 10'0" x 12'9"
Bedroom 2: 10'0" x 12'9"
Bedroom 3: 11'6" x 11'3"
Balcony: 13'0" x 5'0" wide
Toilet 1: 6'9" x 4'9"
Toilet 2: 7'0" x 5'0"

6th Floor

Bedroom 4: 11'6" x 11'3"
Drawing Room: 10'3" x 19'0"
Dressing: 5'6" x 9'0"
Toilet 3: 5'6" x 9'9"
Terrace: 20'6" x 19'6" wide



Specification



Key Features

- Smart Touch Door Lock
- On Time Possession
- Home Loan Available
- Sufficient Parking Space
- Dedicated Car Parking
- Modern Lift for Easy Access
- Shopping Area for Daily Needs
- CCTV in Common Areas



Structure

- Earthquake-Resistant RCC Structure.



Flooring

- Vitrified tiles in drawing, dining, bedrooms & kitchen.
- Anti-skid ceramic tiles in balconies & bathroom.



Doors & Windows

- External doors & windows with hardwood frames.
- Premium wooden doors (up to 8 ft height).



Electrical

- ISI-marked copper wiring in concealed PVC conduits.
- Sufficient light & power points.
- Provision for TV points in living room & bedrooms.



Kitchen

- Granite top working platform.
- Ceramic glazed tiles.
- 2 ft tile work above working-plat form.
- Individual RO point.
- Stainless steel sink.



Toilets

- Anti-skid ceramic floor tiles.
- Ceramic wall tiles up to door level.
- Branded sanitary ware & CP fittings.
- Inside Wall Finish & External Facade.
- Internal walls with OBD finish.
- External in superior paint finish.

Amenities



- Jogging Track



- Clubhouse



- Temple



- Community Hall



- Gymnasium



- Gated Society




- Kids Play Area



- 25 Feet Internal Roads

Location Map

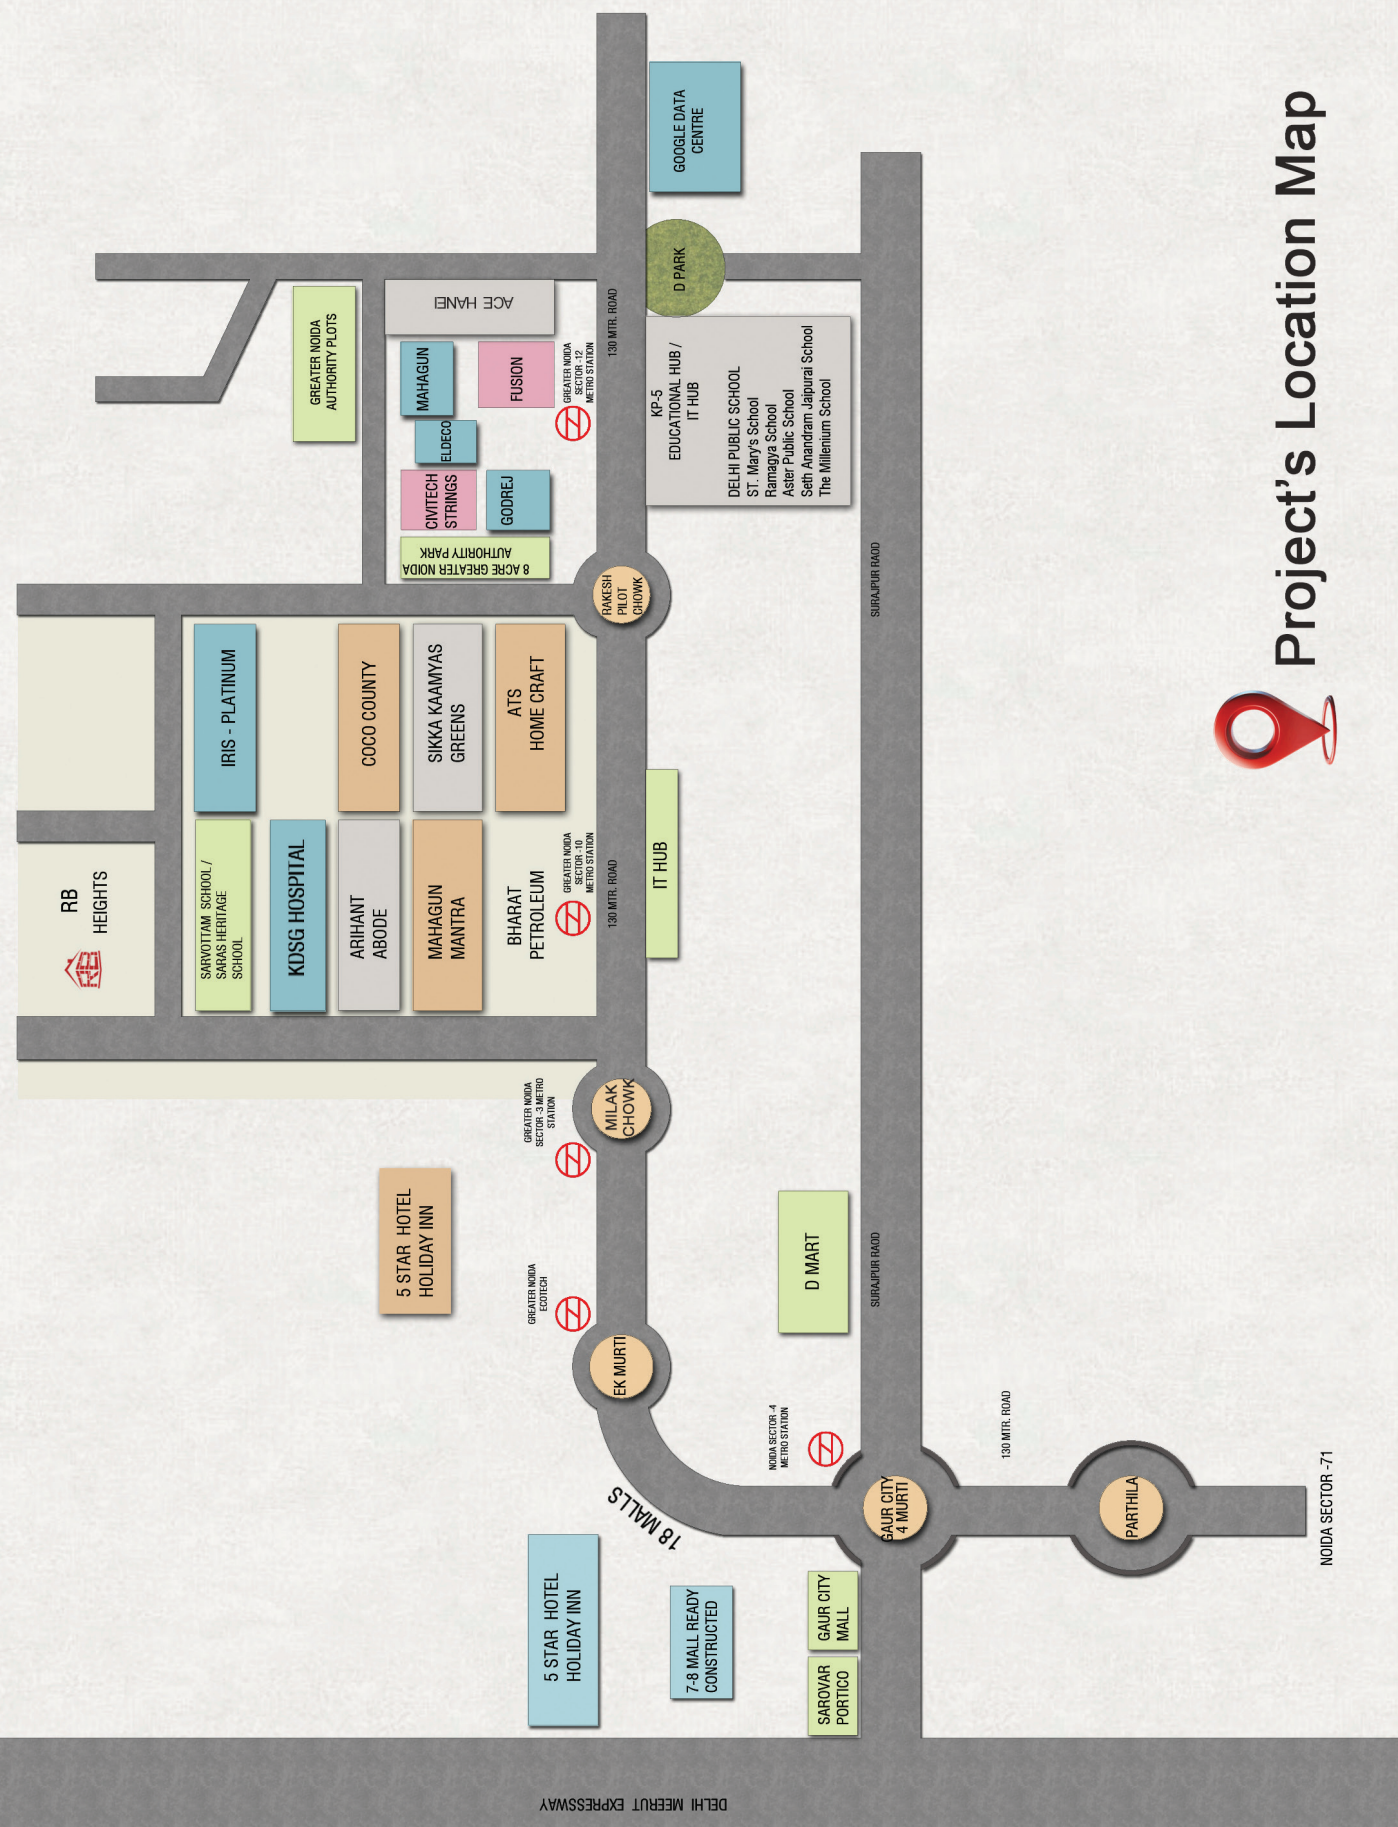

Project's Location Map

Location Highlights

RB HEIGHTS is located at the most prime location of Noida Extension - Sector 10. Strategically located in one of the fastest-growing hubs of Noida Extension, RB HEIGHTS offers excellent connectivity and access to key landmarks.

- Proposed metro station at Sector 10 – approx. 1 km
- Google Data Centre – approx. 1 km
- ~10 km from NH 24, Noida Expressway, Yamuna Expressway & Eastern Peripheral Expressway
- Proximity to Sector 52, 76 & 101 Metro Stations
- 30 mins from DND Flyway
- 30 mins from Kalindi Kunj
- 30 mins from Akshardham Temple
- 10 mins from Gaur Chowk

Schools Nearby

- Sarvottam International School
- Ryan International School
- Delhi Public School
- St. Mary's School
- Aster Public School
- GD Goenka School

Hospitals Nearby

- KDSG Hospital
- Numed Super Speciality Hospital
- Yatharth Super Speciality Hospital
- Fortis Hospital
- Kailash Hospital
- Cloudnine Hospital

Malls, Shopping & Amenities

- 10 mins from Gaur City Mall & Galaxy Blue Sapphire Plaza
- 10 mins from Golden Eye & Dmart
- 20 mins from DLF Mall of India, Garden Galleria Mall & The Great India Place
- Multiple upcoming malls & big hotels in the vicinity



REDBRICKS BUILDER

Brand Partners

