


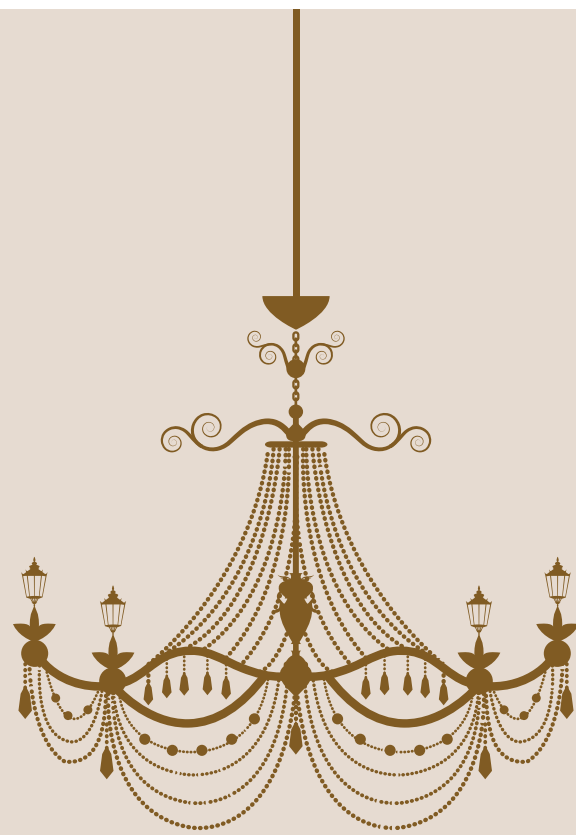

— FINELY CRAFTED —
FOR YOU TO LIVE
PRECIOUSLY





A preciousy crafted life to cherish the Limelight

Prized possessions earn you fame amongst those influenced by you. Seeking inspiration from your precious achievements, we present a space that'll bestow the limelight onto you to shine on like a Jewel.

PROJECT HIGHLIGHTS



OFF NAVGHAR ROAD
IN A PREMIUM ZONE



G+20 STOREY
SINGLE TOWER



PREMIUM 2 & 3 BHK
RESIDENCES WITH SUNDECKS




MAGNIFICENT
ARRIVAL LOBBY



SKY-LIFE INDULGENCES
ROOF-TOP LEVEL



AUTOMATED
CAR-PARKING TOWER

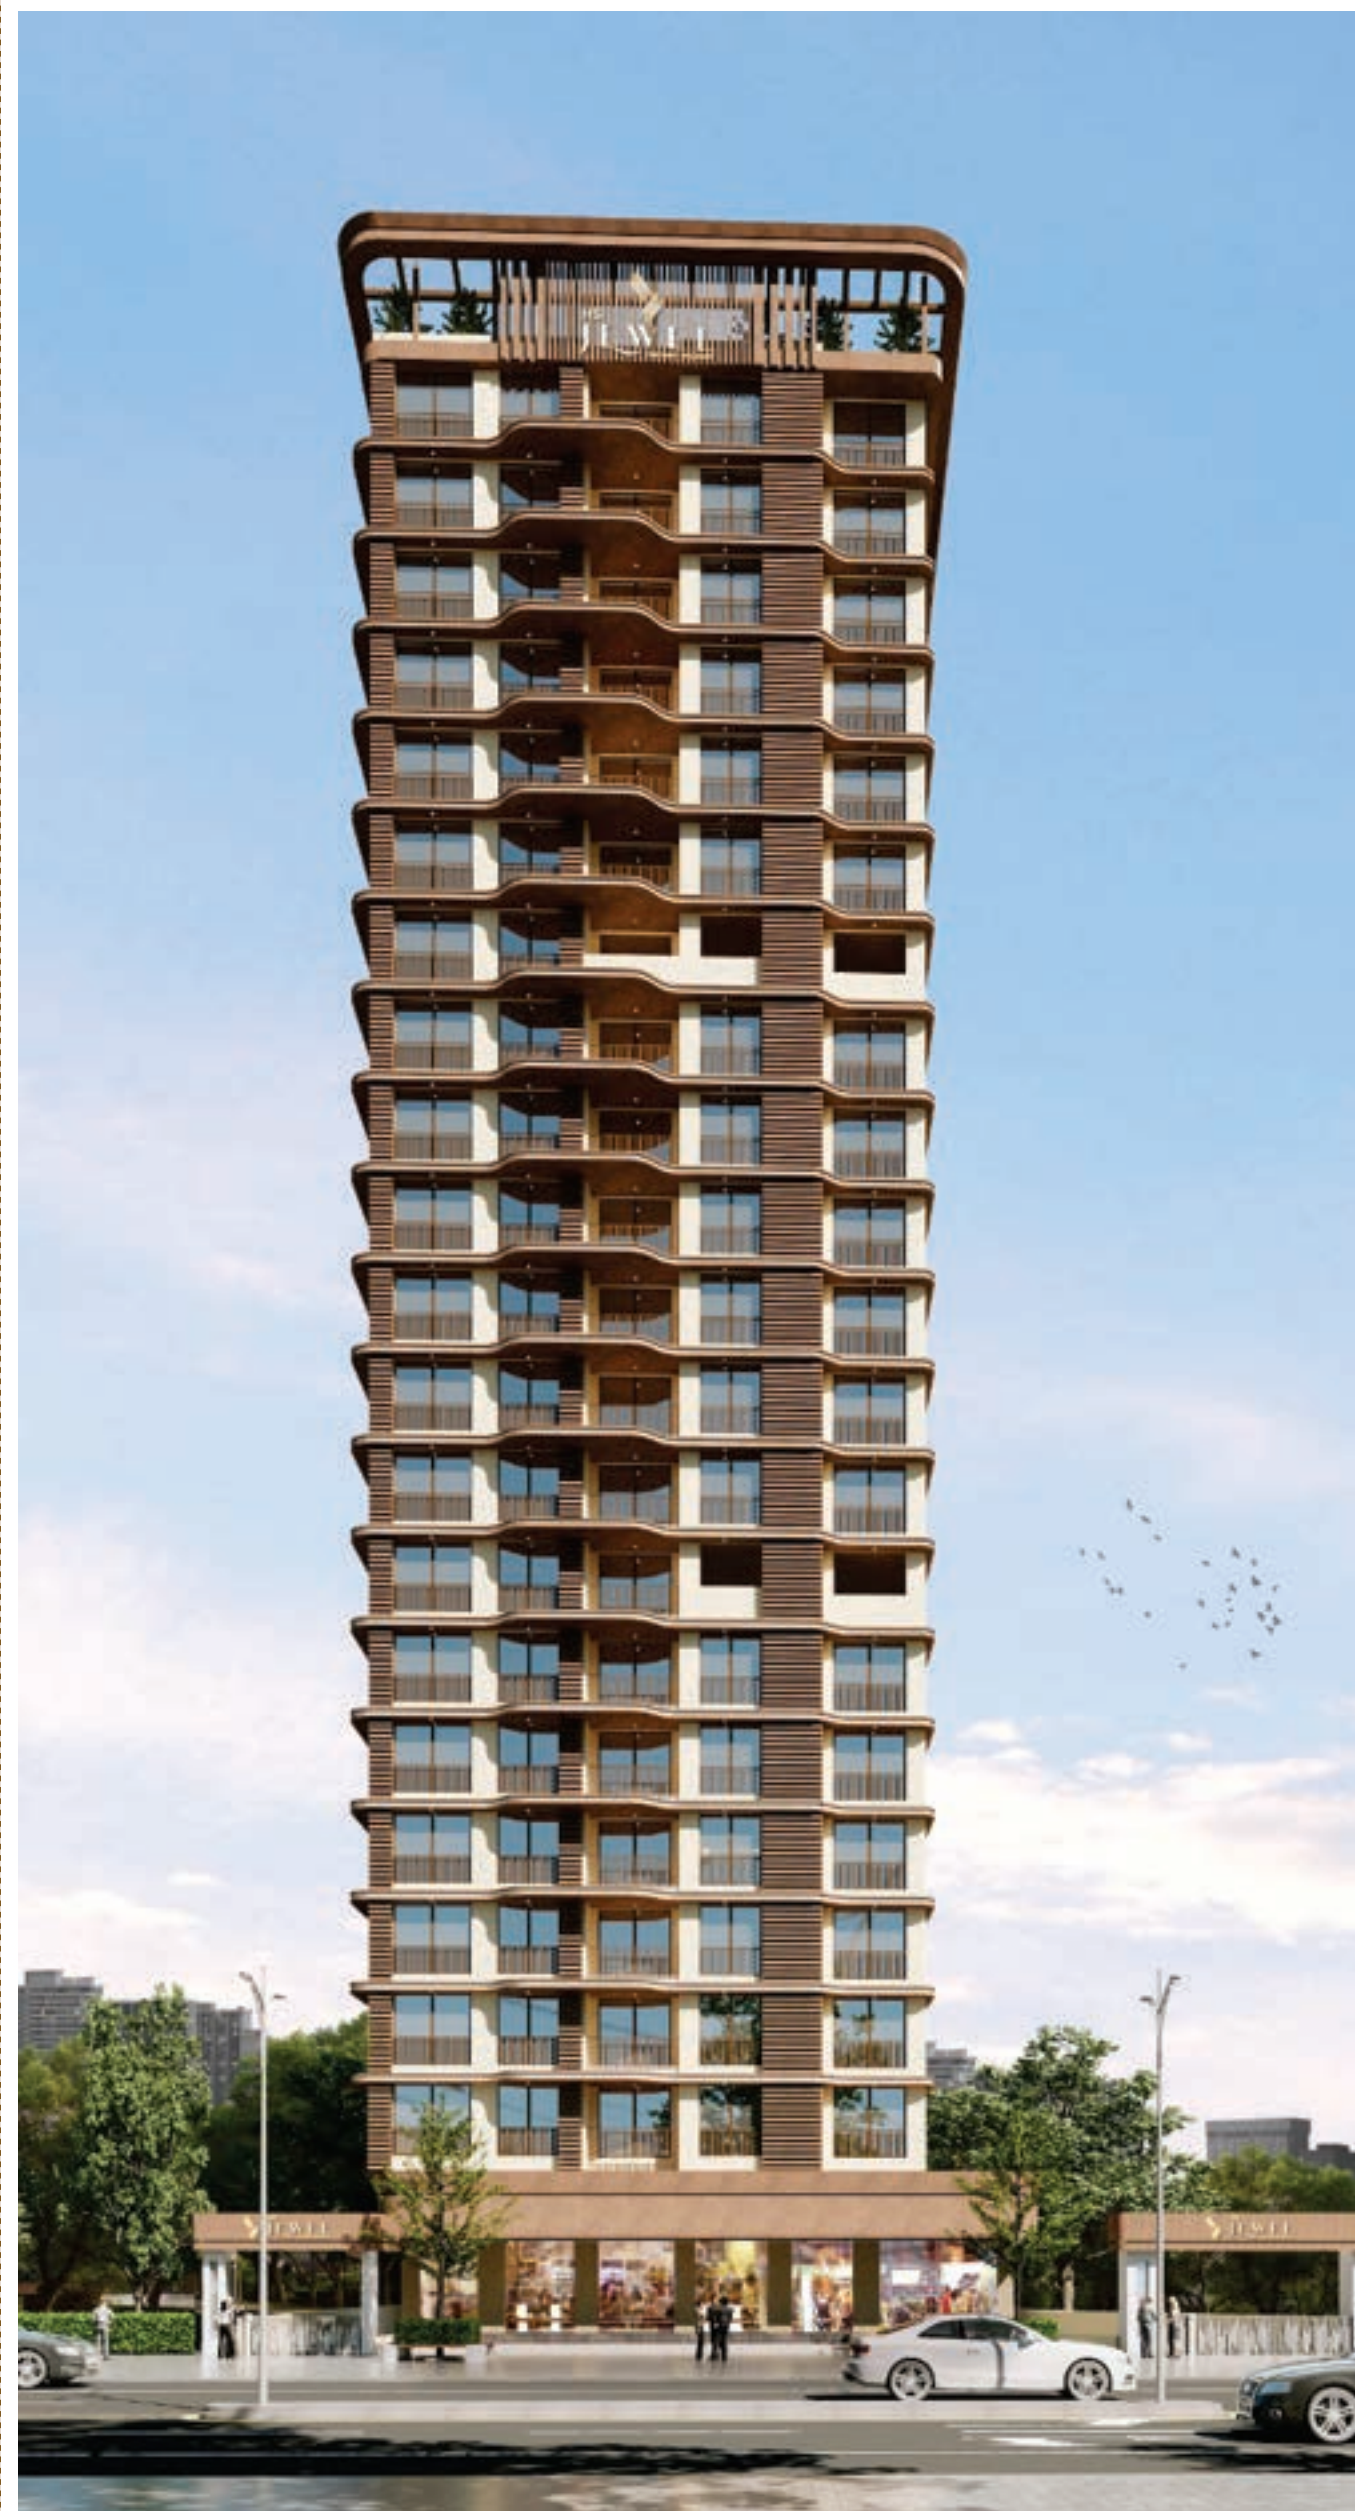



Everything you
need is right here



Decorative
Entrance Lobby



Gym



Kids Play Area



Senior Citizens
Relaxation Area



Indoor Games



Green Space




Meditation
Yoga Portion



Multipurpose
Court



**3RD TO 6TH & 8TH TO 13TH
& 15TH TO 20TH FLOOR PLAN**

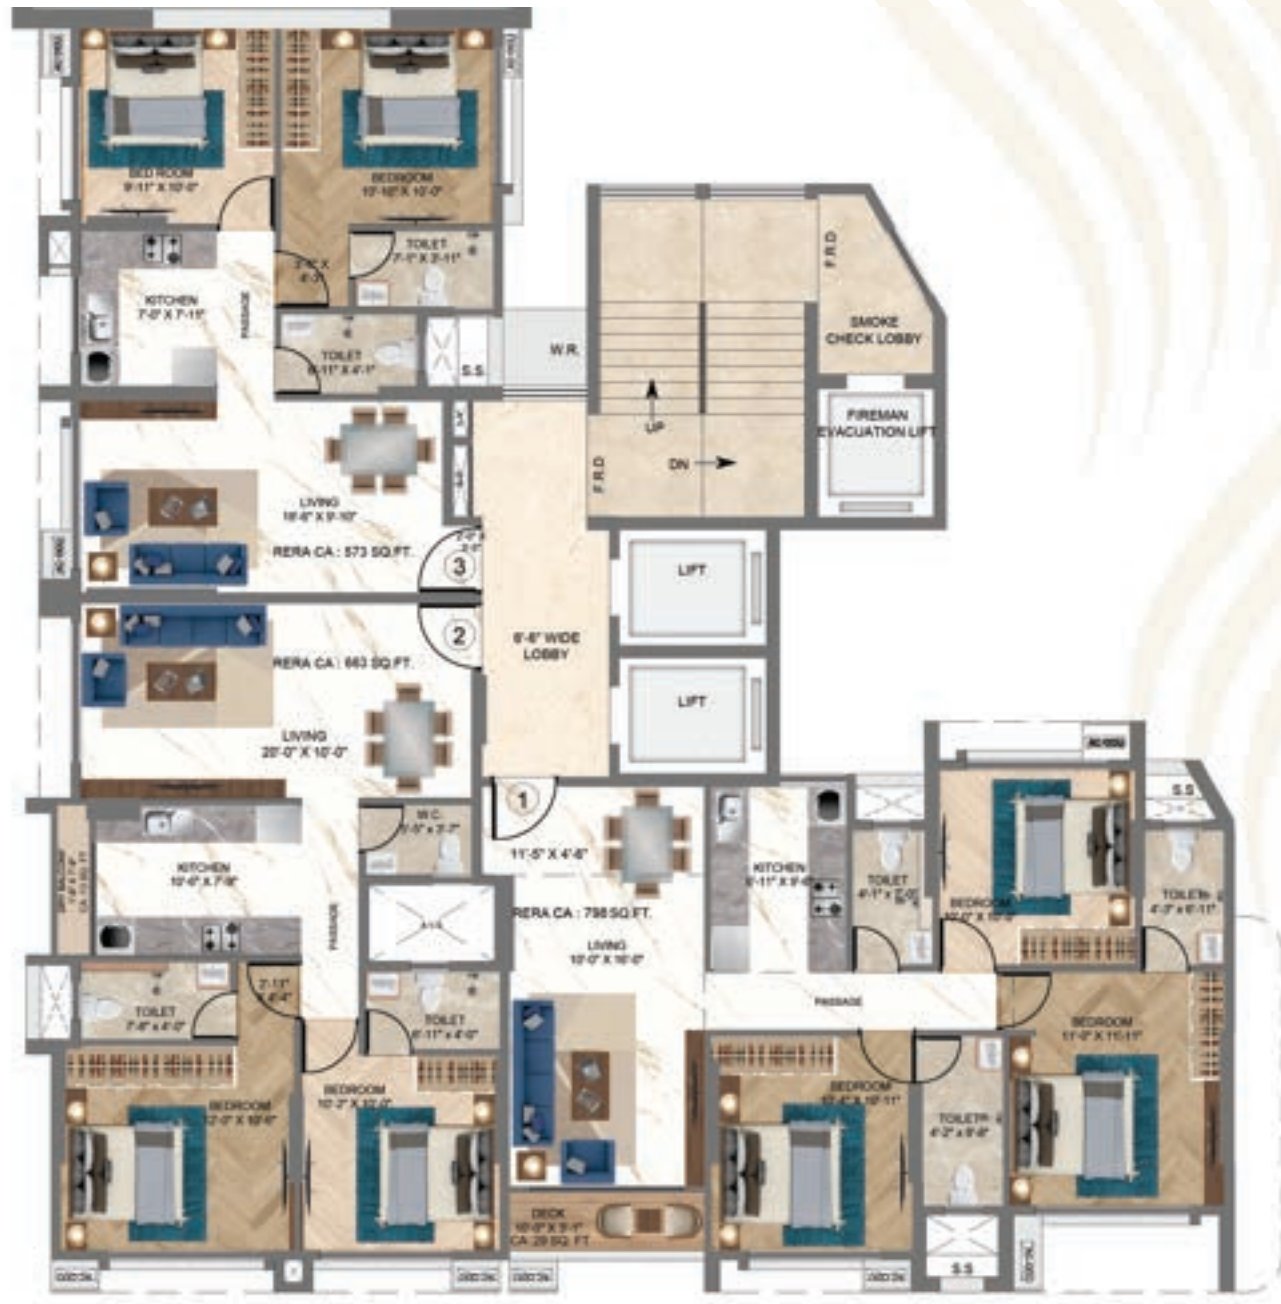

**7TH REFUGE
FLOOR PLAN**





14TH REFUGE FLOOR PLAN



Home of comfort and style

INTERNAL AMENITIES



Earthquake Resistant
RCC Structure



Fire-Resistant
Electrical Wires



Well Paved Driveway
with Lighting in
the Compound



High Quality
Imported Flooring Tiles



Kitchen Platform
with S. S. Sink



Laminated Wooden
Doors and
Sliding Windows



Premium Quality Tile
with Sanitary Fixture &
Branded C. P. Fittings



Texture Paint for
External Surfaces



Elegant Modular
Electrical Switches



2 High Speed
Passenger Lifts




CCTV Cameras
For Common Areas



Fire Fighting
System

Your home
from the nearest
landmark

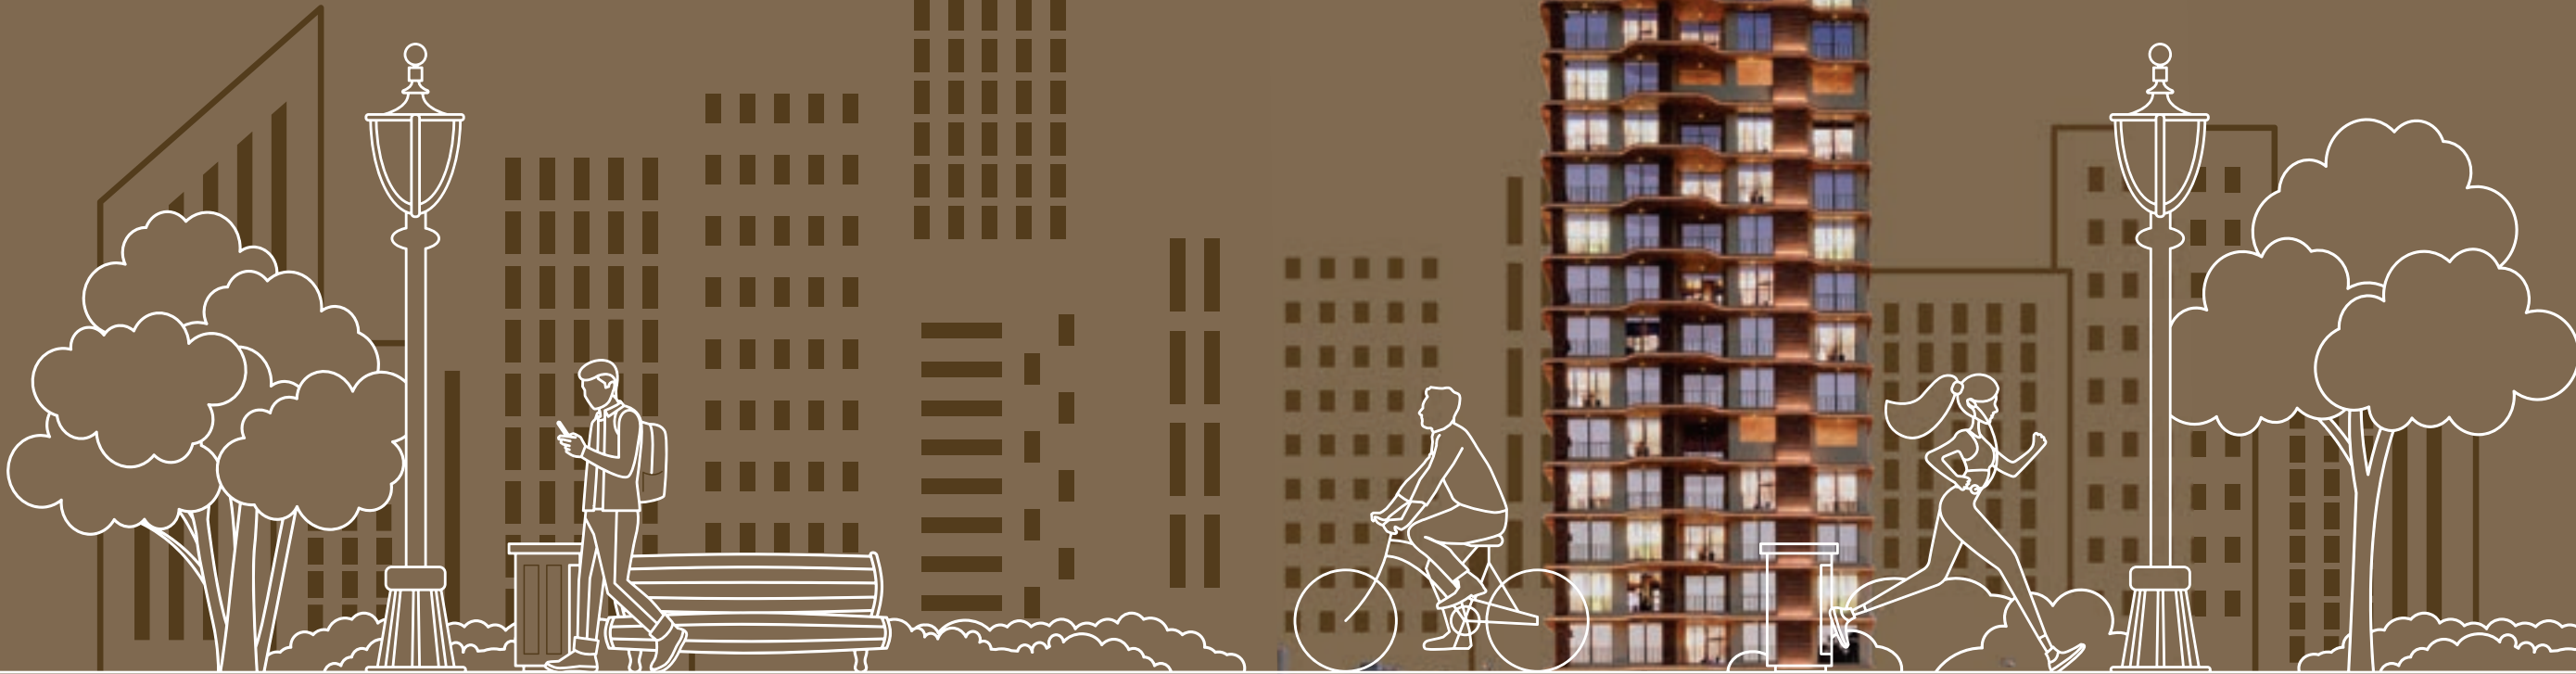



H S GROUP

— Re-Inventing Lifestyle —

Sales Office : HS PEARL

Ground Floor, 90 Feet Road, Opp. ICICI Bank,
Mulund - East, Mumbai - 400 081.

T : +91-93211 26331 • +91-78 77 88 99 33

E : sales@hsgroup.net.in

W : www.hsgroup.net.in

Site Address : HS JEWEL

Navghar Road, Opp. Mulund Gymkhana,
Mulund - East, Mumbai - 400 081.

Liasoning Architect | **R. P. ASUNDARIA**

Design Architect | **JMC Architect**

RCC Consultant | **Associated Structural Consultant LLP.**

MEP Consultant | **Vijay Panchal**

Legal Advisor | **Adv. Alpa Dedhia & Adv. Sameer Vaidya**



MAHARERA REGISTRATION NO

P51800080660

<http://maharera.mahaonline.gov.in>



Disclaimer :

All dimensions mentioned in the drawings may vary / differ due to construction contingencies and site conditions. Actual product/development and any other aspect may differ from what is portrayed herein. All layouts, plans specifications, dimensions, designs, measurements, locations, Images and other details depicted herein are only indicative and not to scale and are subject to change as may be decided by the company or competent authority. The picture of the proposed residential flat is just a sample flat of a specific configuration showcasing the interior layout and is prepared with furniture, items, electronic goods, amenities and other furnishings for the purpose of showcasing the proposed residential unit for representation purpose only. The Promoter / Developer shall not be required to provide any furniture, items, goods, amenities etc. as displayed in the picture/s.