


MYRA'S
HARMONY
Luxury Villa Plots

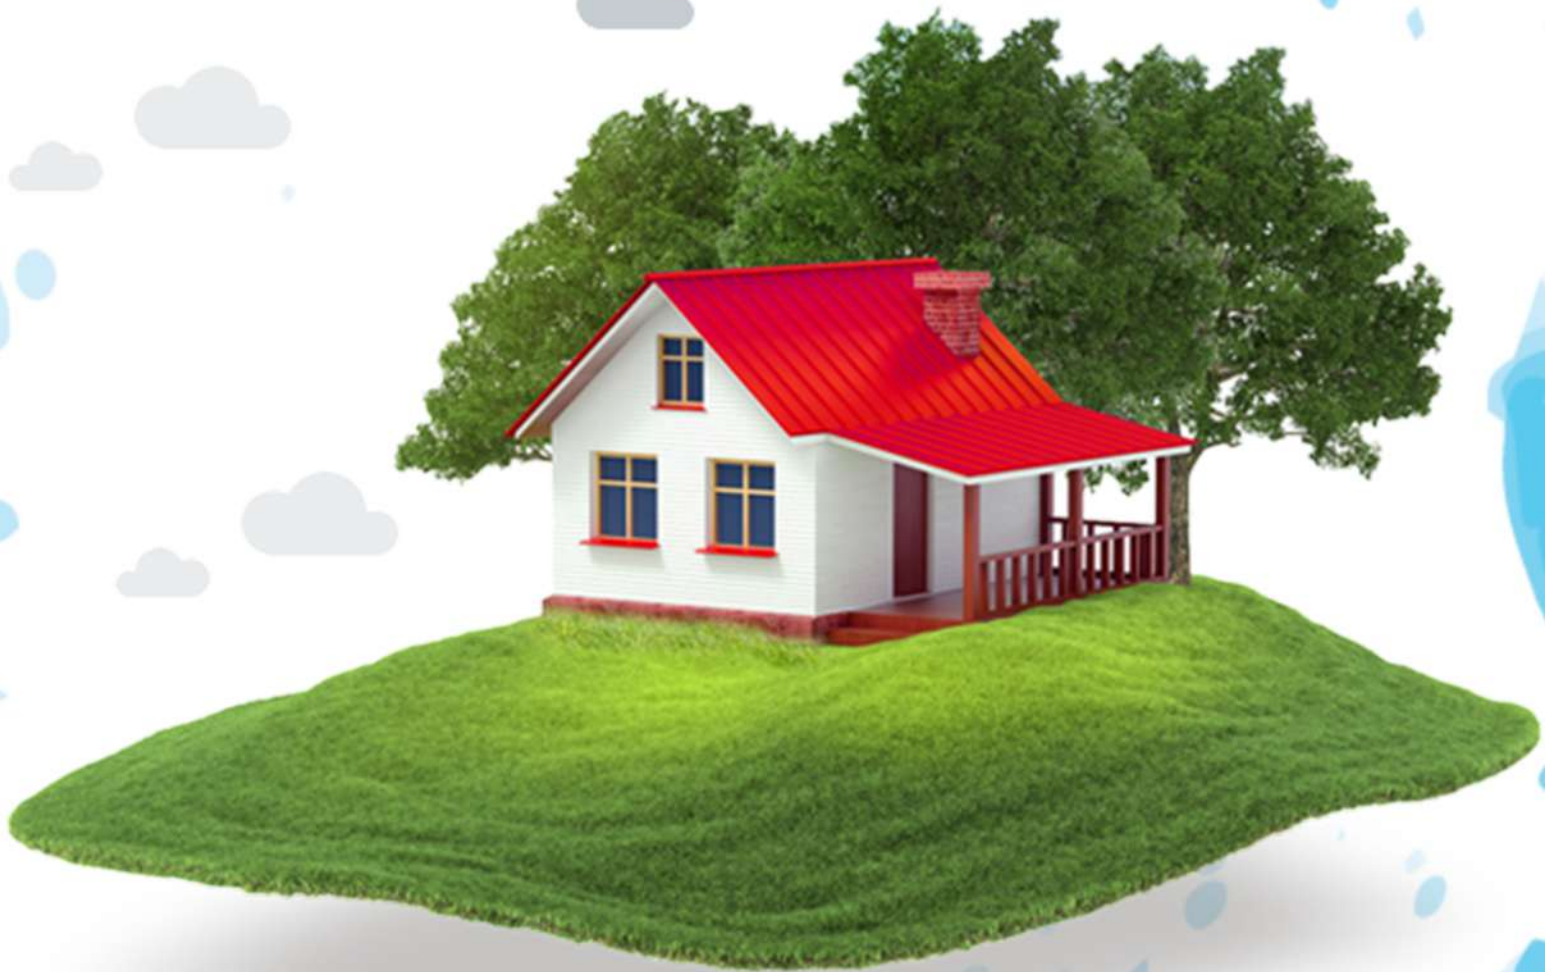

KAMMADANAM - SHADNAGAR



About us:

Myra Urban Developers, is a premier real estate company specializing in HMDA, DTCP and RERA-approved open plots and farmlands. Over the years, we have carved a niche for ourselves in the real estate industry of Telangana and Andhra Pradesh, becoming a trusted name for quality, reliability, and customer satisfaction.

Our expertise lies in identifying prime locations and developing them into thriving communities. We are dedicated to providing our clients with well-planned, legally compliant, and value-for-money real estate solutions. Whether you are looking for investment opportunities or a place to build your dream home, Myra Urban Developers offers a range of options to suit your needs.

About Project:

MYRA'S HARMONY is a prestigious DTCP approved villa plots venture strategically located at Kammadanam, Shadnagar, one of the fastest-growing residential and investment destinations near Hyderabad.

Designed with modern infrastructure and future-ready planning, the project offers well-laid plots in various sizes, surrounded by wide blacktop roads, underground drainage, electricity, street lighting, water supply, and landscaped green spaces.

With a focus on quality living, safety, and long-term value appreciation, this gated community is ideal both for immediate home construction and for secure investment. The layout is 100% Vastu-compliant and legally clear, ensuring peace of mind for every buyer.

Its prime location near NH-44, Shadnagar Town makes it a perfect choice for those who seek connectivity, convenience, and high growth potential.

At MYRA'S HARMONY, we bring you not just plots, but a promising lifestyle and a smart investment opportunity for your future.



Entrance Arch



Buddha Statue



Park with Playground

Layout Plan



Project Highlights



DTCP
Approved Layout



Under HMDA Limits



Clear Title & Spot
Registration



Arch &
Entrance Gate



Children's
Play area



Avenue Plantation



100% Vastu



40 & 33 Feet
Black Top Roads



Electricity &
Street Lights




Underground
Drainage



Park



24*7 CCTV Access
& Security

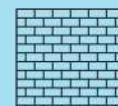

Compound Wall



Water



Bank Loans
Available

ECO VANA
NATURE'S RETREAT

ECO VANA NATURE'S RETREAT
ENJOY A LIFETIME OF EXCLUSIVE BENEFITS!

Our Unique Facilities


24/7 CCTV Surveillance – Customer Access Portal
Get real-time project updates and plot details

Geo-Tagging System
Every plot digitally mapped for transparency

10 Years Free Maintenance

Location Highlights

Location Map (not to scale)

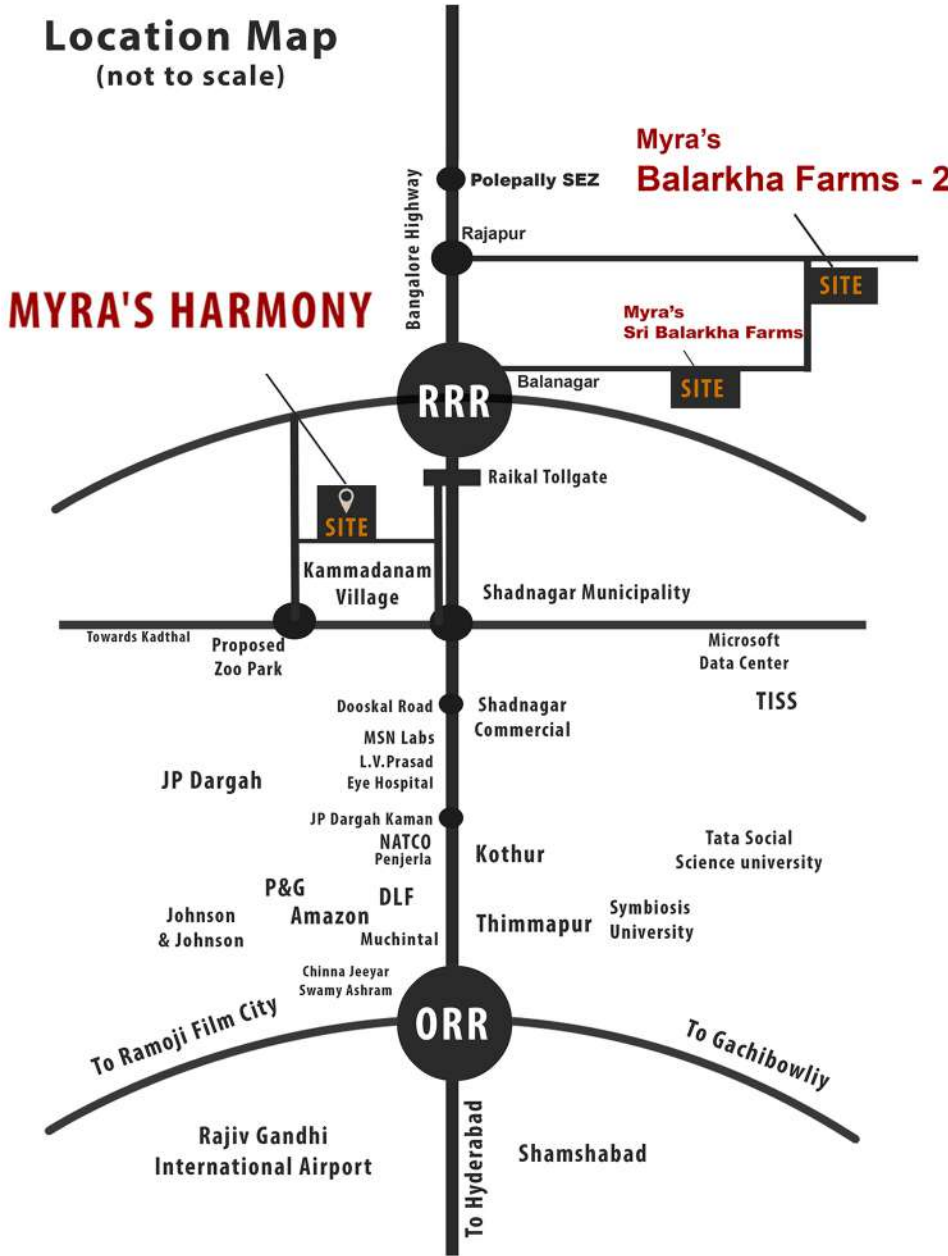

- » 3 Mins Drive to Bangalore Highway (NH44)
- » 5 Mins Drive to Shadnagar Railway Station
- » 30 Mins Drive to ORR

- » 3 Mins Drive to Shadnagar Town
- » 10 Mins Drive to RRR
- » 30 Mins Drive to Rajiv Gandhi International Airport

ONGOING PROJECT



PROJECT BY



www.myraurbandevelopers.com

Follow Us On:    

Office Address: Plot No 345, 5th Floor, Sai Shriitha Meadows, Kakatiya Hills, Madhapur, Hyderabad, T S - 500081.