



Realm of refinements

DAY VIEW

Gami Avant has been registered with
MahaRERA Registration No.: P51700079740 and is
available on website <https://maharera.mahaonline.gov.in>



A LANDMARK ROOTED IN SOPHISTICATION.

Welcome to an address where sophistication meets unparalleled living. Transcending the ordinary, this landmark offers a lifestyle steeped in grace and exclusivity. It is more than just a landmark; it is a statement of prestige and an embodiment of stature.

ARTIST'S IMPRESSION

NIGHT VIEW



PROJECT HIGHLIGHTS



3850 Sq.Mtr
Of Abundance



2 Icons Of
23-Storied Brilliance



1.5, 2 & 3 Luxe
Bed Residences



5 High-Speed
Elevators



10+ Thoughtful-Mix
Of Indulgences



G+1 Commercial
Space



- SWIMMING POOL
- KIDS POOL
- KIDS PLAY AREA
- LAWN AREA
- SEATING AREA
- JOGGING TRACK
- GYMNASIUM
- MEDITATION AREA
- CLUBHOUSE
- GARDEN AREA
- MULTIPURPOSE COURT

PODIUM RENDER IMAGE

SURROUNDED BY EVOLVED CHOICES.



*Map not to scale



COMMUTE

Sion-Panvel Highway	200 M
Mumbai-Pune Expressway	200 M
Sanpada Railway Station	350 M
Palm Beach Road	1.1 KM
Vashi Railway Station	1.4 KM
Thane-Belapur Road	1.5 KM
Turbhe Railway Station	2.1 KM
Juinagar Railway Station	2.4 KM



HOSPITALS

Mayuresh Hospital	750 M
Shree Hospital And ICU	1.8 KM
MGM Hospital	2.4 KM
M.J. Hospital	2.4 KM
NMMC Hospital	2.9 KM
Fortis Hiranandani Hospital	3.2 KM



EDUCATION

Oriental College	650 M
Karmaveer Bhaurao Patil College	1.7 KM
St. Lawrence High School	1.3 KM
Ryan Christian School	2.1 KM
Western College of Commerce & Business Management	2.1 KM
Fr. Agnel Multipurpose School	2.6 KM



RESTAURANTS

Bhagat Tarachand	400 M
Domino's	1.6 KM
Pop Tate's	1.6 KM
Golden Punjab	1.6 KM
McDonald's	2.1 KM



MALLS

Upcoming DMart	50 M
Inorbit Mall	1.6 KM
Raghuleela Mall	1.7 KM
Palm Beach Galleria	2 KM
IKEA	4.1 KM

THE ESSENCE OF GRACEFUL LIVING.

A sanctuary where elegance meets exclusivity in every corner. The living room, an embodiment of refined design, serves as a tranquil haven, perfect for convivial gatherings. Each element is meticulously crafted ensuring that sophistication and comfort are your constant companions.



Floor Plans

15 METER DRIVE WAY




Ground Floor Plan

First Floor Plan





Floor Plan Layout

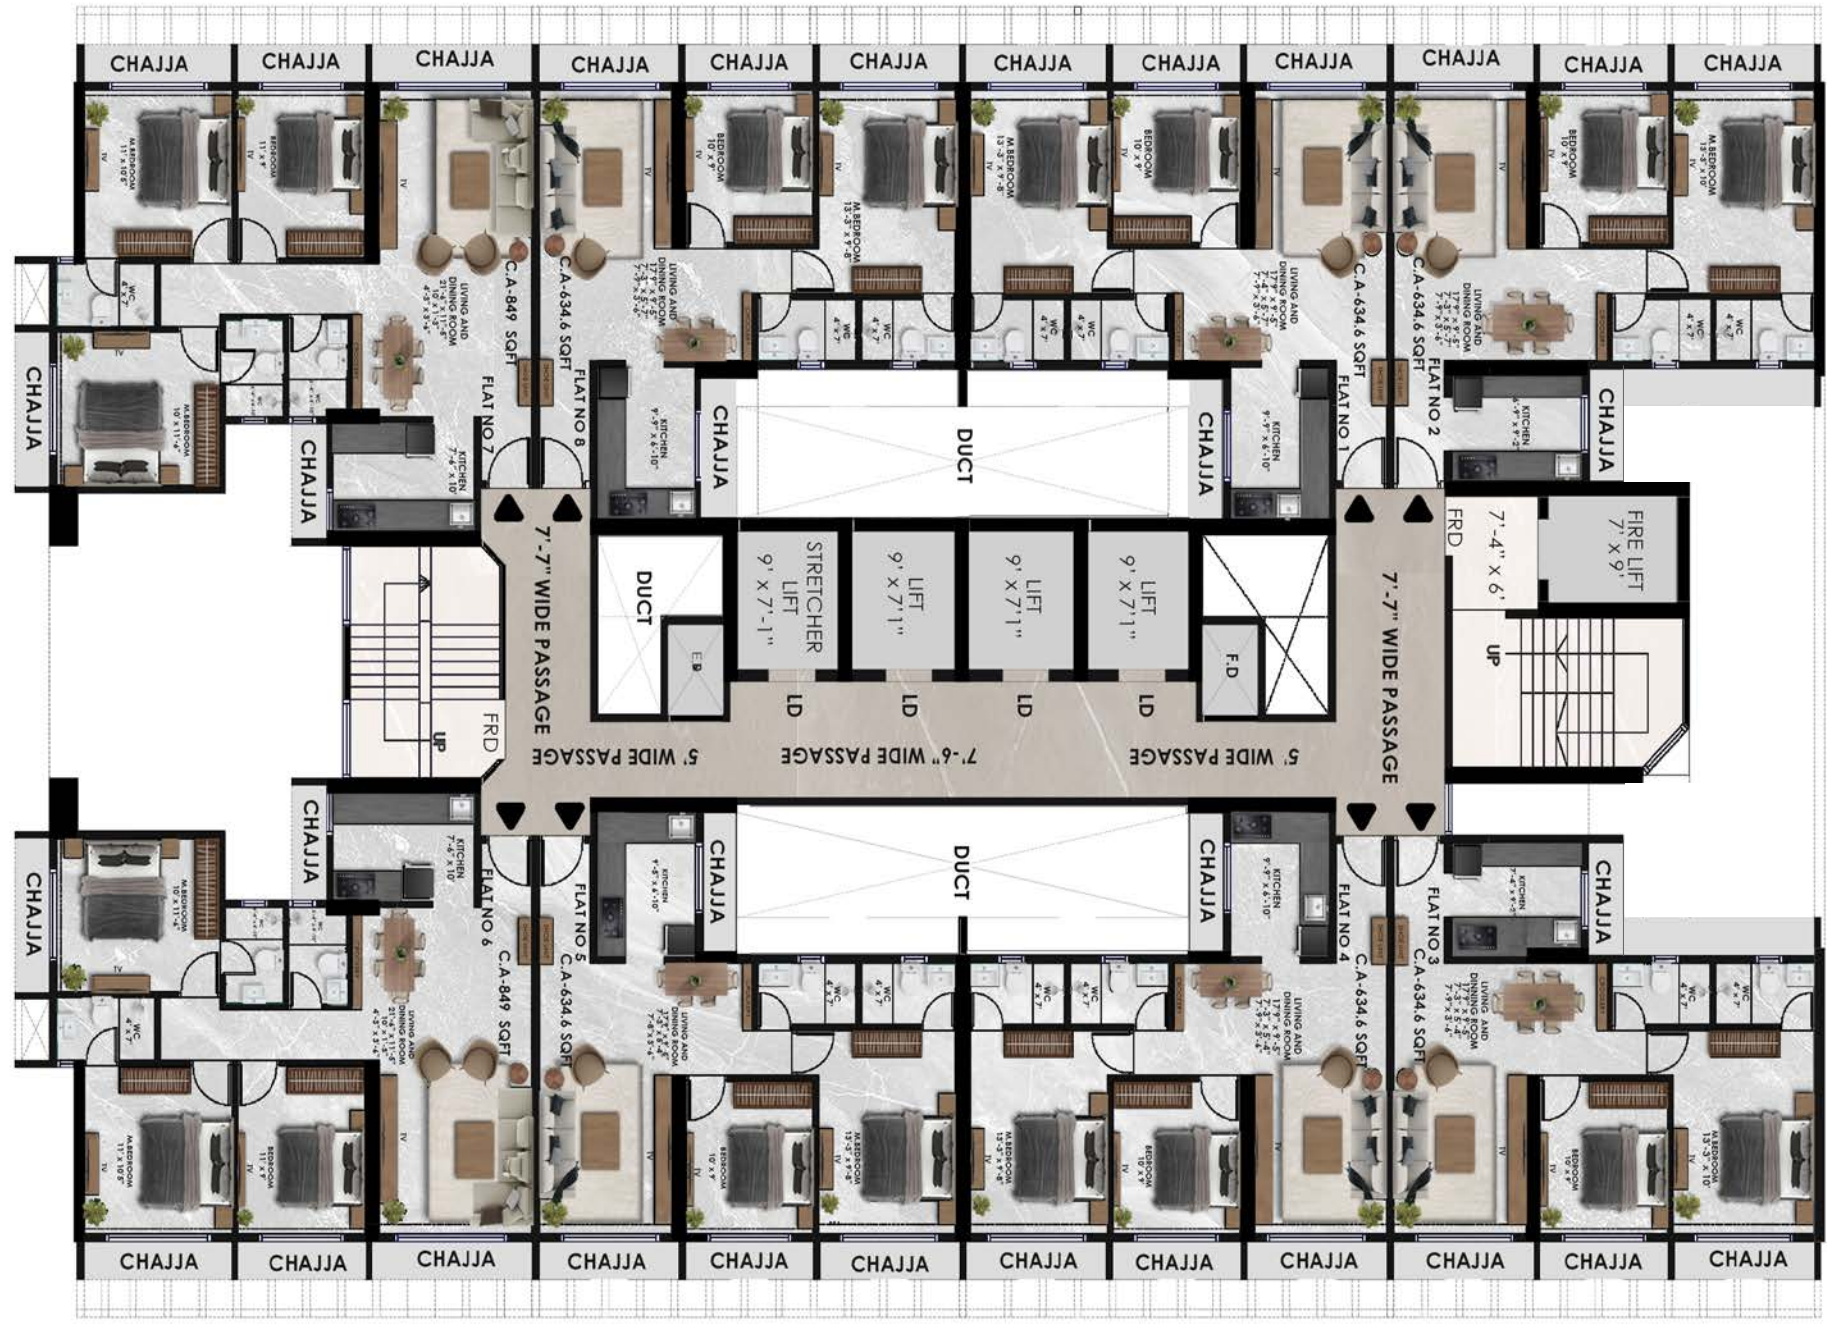



Floor 8th-11th, 13th-16th, 18th-21st & 23rd

Typical Floor Plan (Wing A)





PUTTING IMAGINATION AT WORK.

We at Gami Group firmly believe in shaping lives through meaningful offerings, state-of-the-art spaces and unmatched services. Our credentials reflect our dedication to excellence and motivate us to achieve amazing achievements.

24+
YEARS OF EXCELLENCE

3800+
HAPPY & PROUD FAMILIES

30+
ICONS DELIVERED

3.7 M+
SQ.FT. OF COMPLETED
DEVELOPMENTS

7.6 M+
SQ.FT. OF ONGOING
CONSTRUCTION

5.4 M+
SQ.FT. OF UPCOMING
LANDMARKS

Gami Avant has been registered with
MahaRERA Registration No.: P51700079740 and is
available on website <https://maharera.mahaonline.gov.in>



Company Name: Lal Gebi Infra Pvt Ltd.

Site Address: Plot No-3-1-C, Sector - 18, Vashi, Navi Mumbai - 400703 | ☎ 022 41498979 | ✉ sales@gamigroup.in

Corporate Address: 101, Real Tech Park, 1st Floor, Plot No. 39/2, Bhagwan Mahaveer Rd, Sector - 30A, Vashi, Navi Mumbai - 400703

☎ 022 41498987 | 🌐 www.gamigroup.in | ✉ contactus@gamigroup.in

Disclaimer: All plans, drawings, amenities, facilities, etc. are subjected to the approval of the respective authorities and would be changed, if necessary. The discretion remains with the developer. Rendering, floor plans, pictures and maps are the artist's conceptions and not actual depiction of the building, its walls, roadways or landscaping. This brochure is for guidance and not a legal document. This brochure should not be reproduced, copied or made available to others in any form of transmission. The design and specifications depicted in the brochure are subject to change without prior notice. Proposed development as mentioned in the brochure is subject to approval of competent authorities.