




SAMRAAT
Symphony 

==== VALUE-HOME TOWNSHIP ====

Behind Hotel Sai Palace,
Off Mumbai - Agra Highway Nashik

PLAN BOOK



Spacious homes. Superior lifestyle.
Affordable price.

Find all of these coming together to
present a well orchestrated life.

Welcome to Samraat Symphony.
Nashik's first value home township.
Behind Hotel Sai Palace, Off Mumbai-Agra Highway.


- 2 & 3 BHK Apartments & Penthouses • Allotted Parking
- Landscaped Podium Garden • Club house • Modern Gymnasium
- Splash pool • Fun Zone – Childrens Play area
- Dedicated Senior Citizen corner with sit-outs • Community Ganpati Temple




First Floor Plan (Over all Plan)

20 FEET WIDE ROAD

30 FEET WIDE ROAD

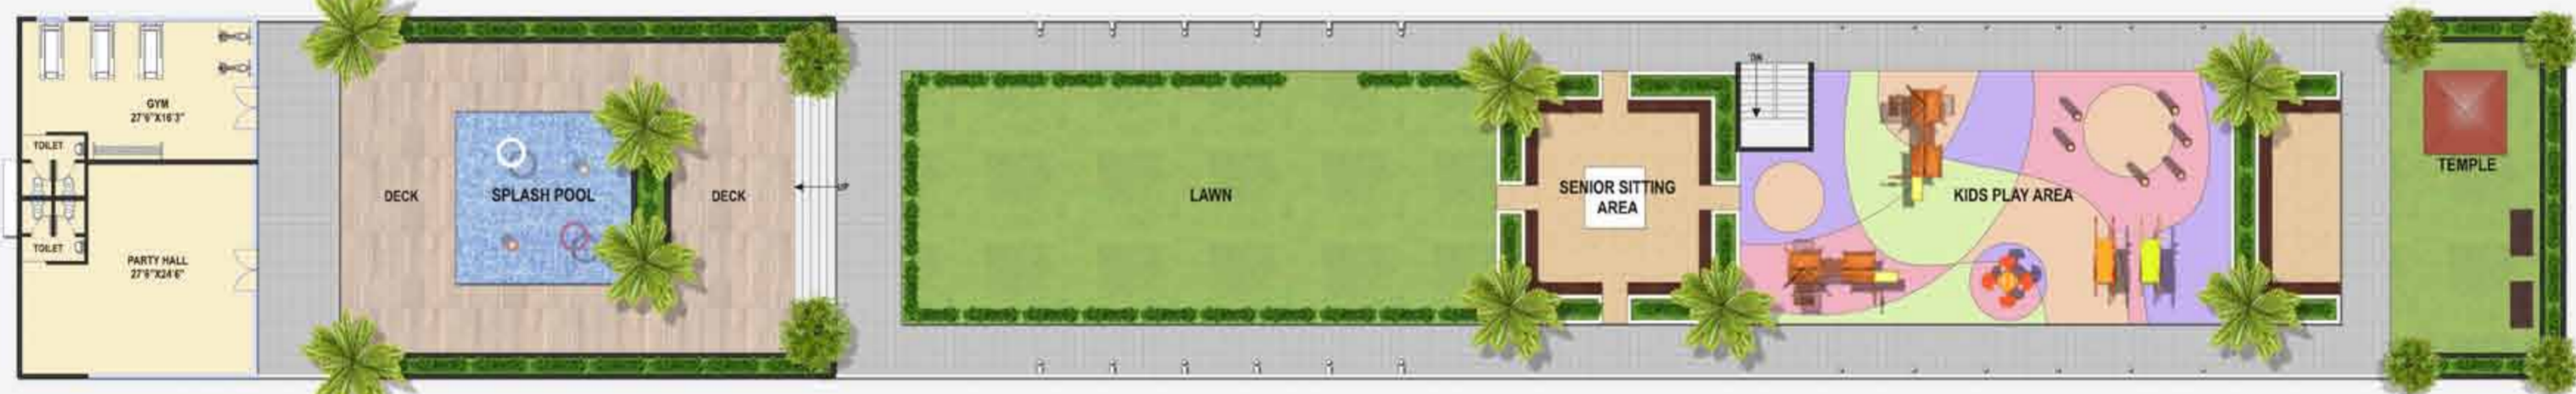

Homes that befit your dreams. 

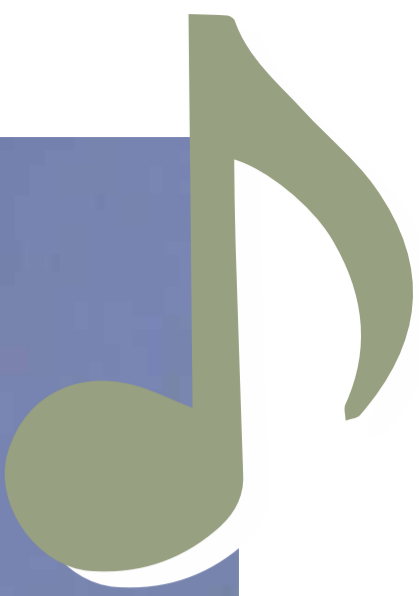

ARTIST'S IMPRESSION



Isometric View - 3BHK Even Floor



Floor Plan - 3BHK Even Floor

Isometric View- 3BHK Odd Floor



Floor Plan- 3BHK Odd Floor




Isometric View- 2BHK Even Floor



Floor Plan- 2BHK Even Floor

Isometric View- 2BHK Odd Floor

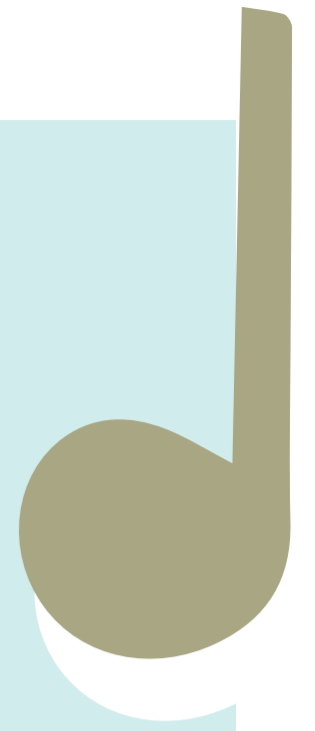

Floor Plan- 2BHK Odd Floor



GANESHA TEMPLE WITH LANDSCAPED GARDEN

ARTIST'S IMPRESSION



CHILDRENS PLAY AREA

ARTIST'S IMPRESSION



SPLASH POOL & CLUBHOUSE

ARTIST'S IMPRESSION

An address that  befits your dreams.


The Home you always dreamt about. The lifestyle you always wished for. The price you always wanted. Now get the best of all the worlds at Samraat Symphony. Nashik's First Value Home Township





MALHAR (A), BHAIRAVI (H)



Wing - Malhar (A) & Bhairavi (H) 
 Typical ODD floor plan - 1st,3rd,5th Floor

Area Statement			
Flat Nos	Carpet Area (Sq.Ft.)	Add. 33% B/Up. (Sq.Ft.)	Saleable Area (Sq.Ft.)
101, 301, 501, 104, 304, 504	737	243	980
102, 302, 502, 103,303, 503	602	198	800

All plans not to scale



MALHAR (A), BHAIRAVI (H)



Wing - Malhar (A) & Bhairavi (H)
 Typical Even floor plan – 2nd, 4th & 6th Floor

Area Statement			
Flat Nos	Carpet Area (Sq.Ft.)	Add. 33% B/Up. (Sq.Ft.)	Saleable Area (Sq.Ft.)
201, 401, 601, 204, 404, 604	737	243	980
202, 402, 602, 203, 403, 603	602	198	800




MALHAR (A), BHAIRAVI (H)

SAMRAAT
Symphony

Wing - Malhar (A) & Bhairavi (H)
Pent Floor Plan (7th Floor)


Flat Nos	Area Statement			
	Carpet Area (Sq.Ft.)	Add. 33% B/Up. (Sq.Ft.)	Add. 30% Terrace (Sq.Ft.)	Saleable Area (Sq.Ft.)
701, 704	737	243	275	1255
702, 703	602	198	211	1011

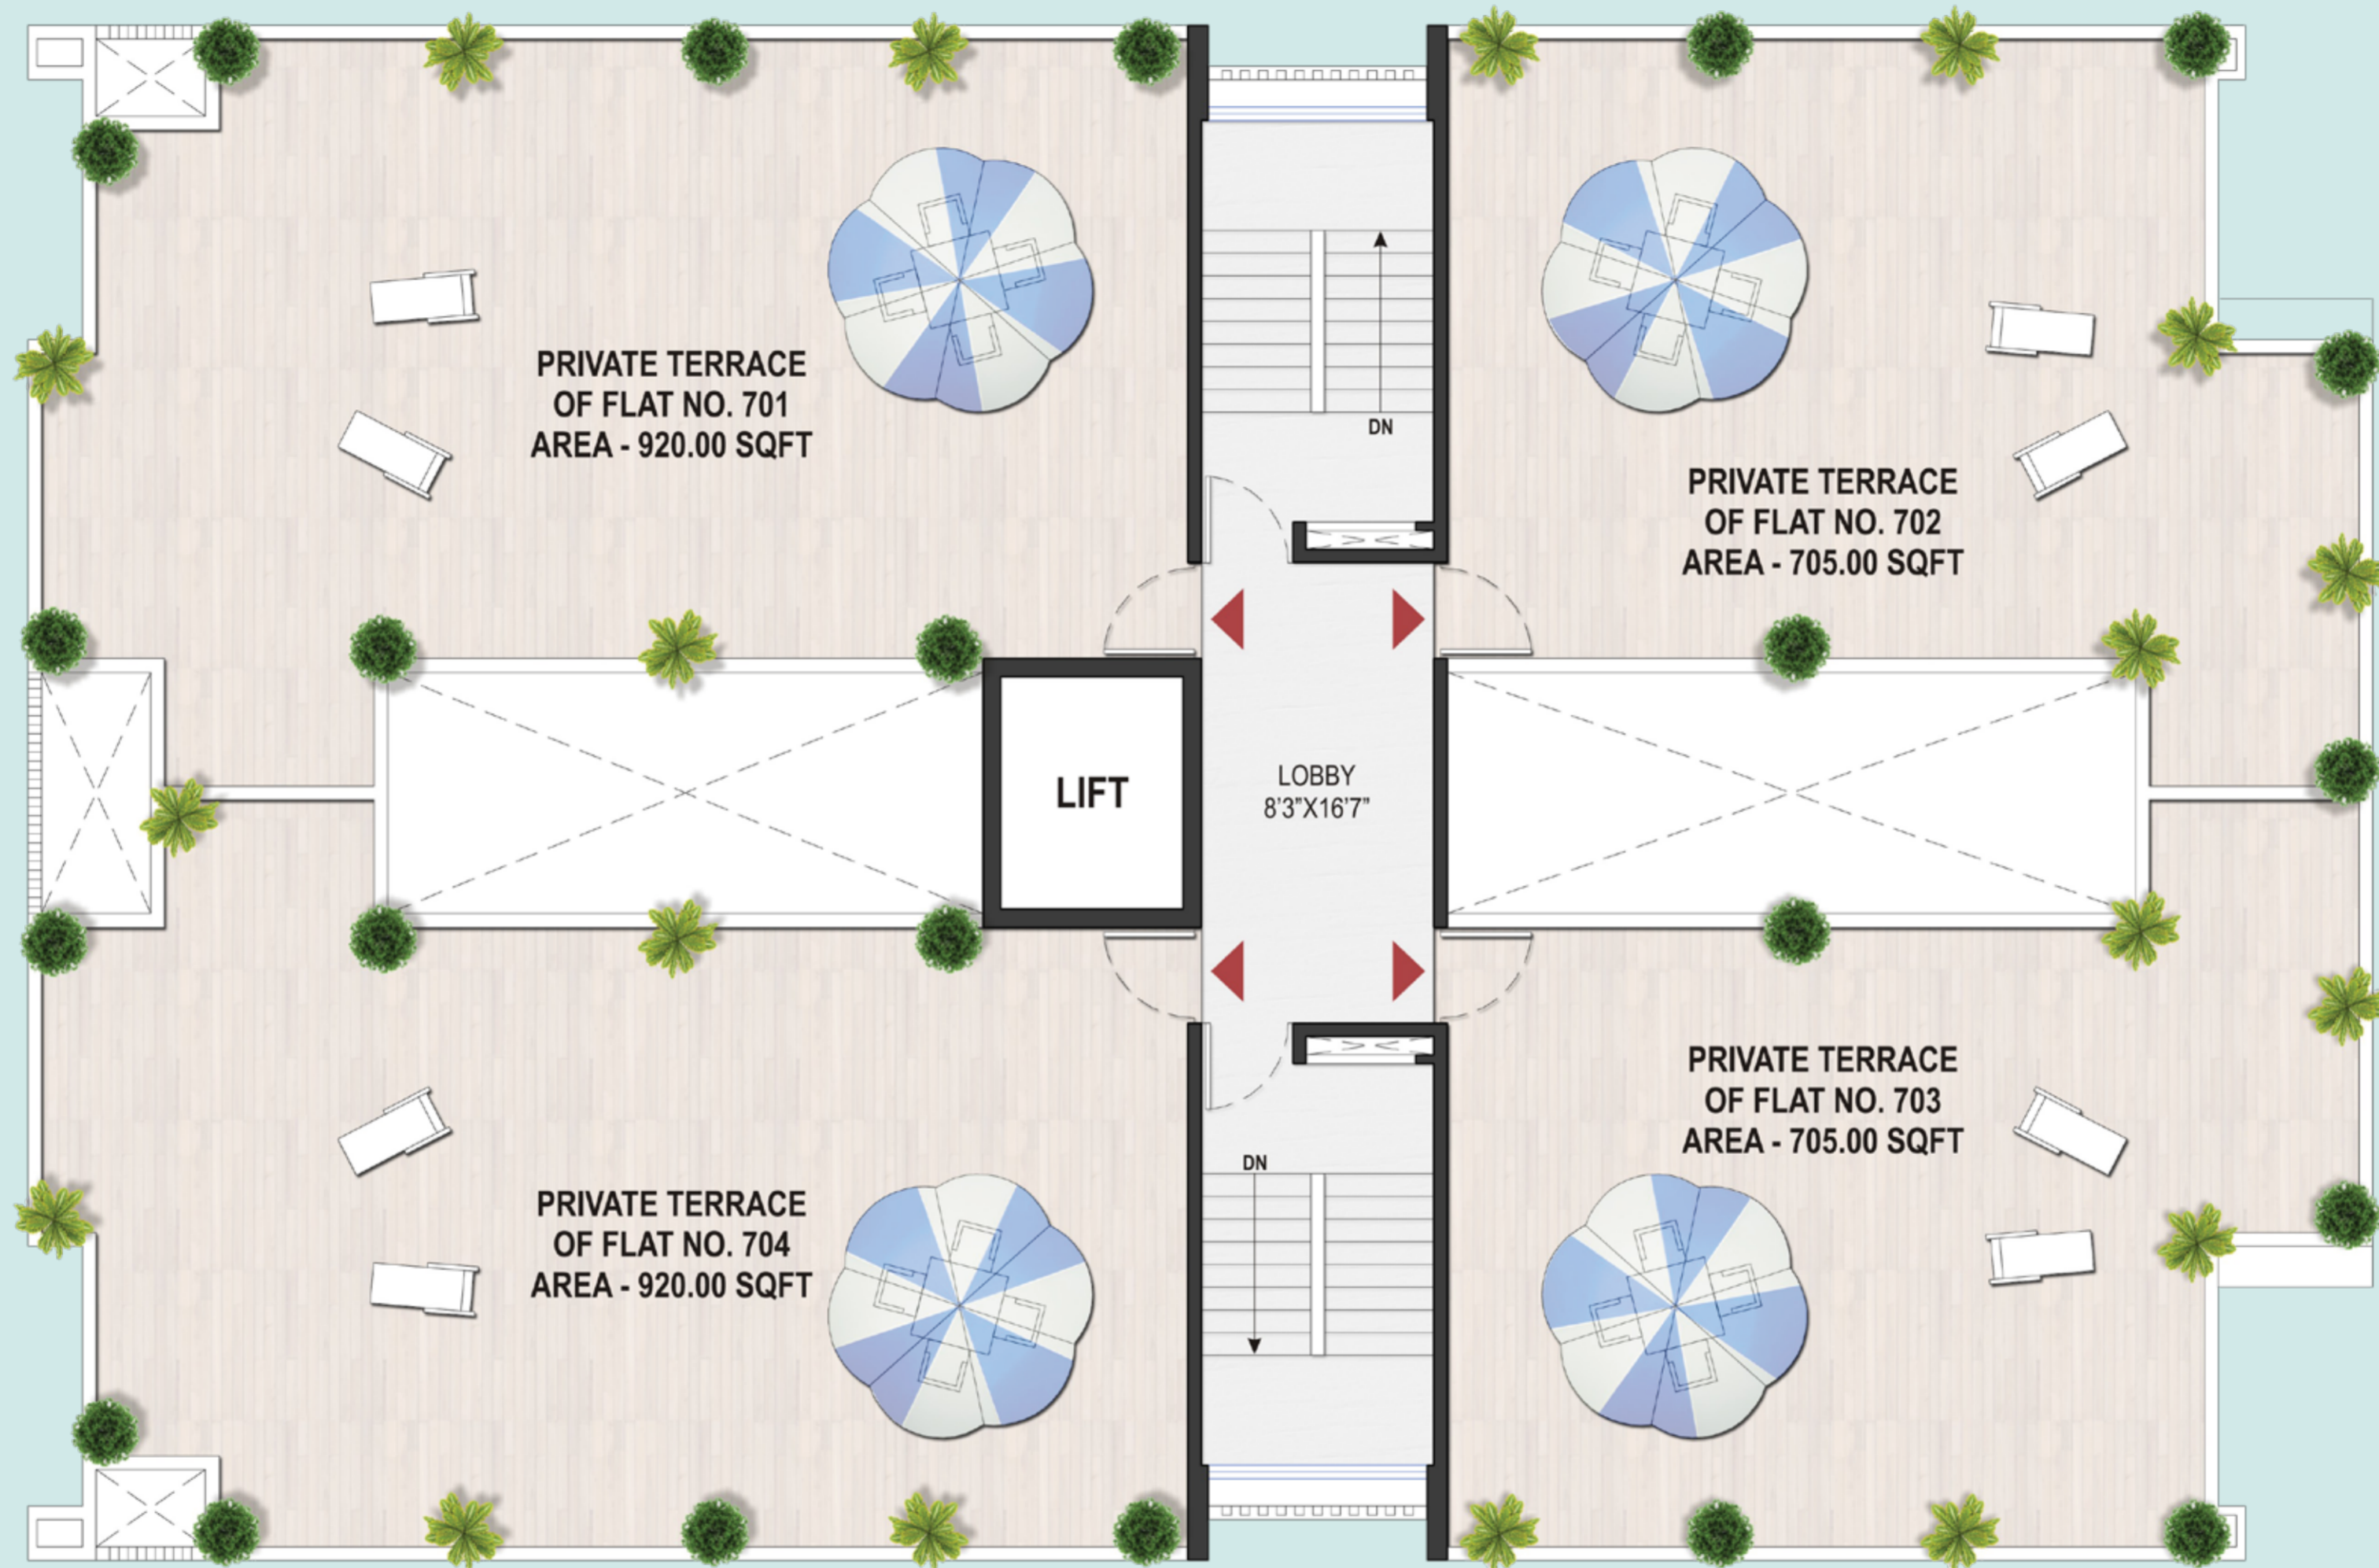

MALHAR (A), BHAIRAVI (H)

SAMRAAT
Symphony

Wing - Malhar (A) & Bhairavi (H)
Pent Terrace Floor Plan

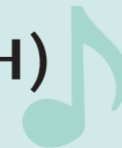



LIVING ROOMS

ARTIST'S IMPRESSION




EXPANSIVE BALCONIES

ARTIST'S IMPRESSION


Lifestyle at Symphony. Everything you wished for.

Life at Symphony is a life without compromise. Here every essential need is provided for. Be it your wish for or your desire for a better lifestyle.. Be it your concern for a peaceful environment for seniors or your demand for a lively and buzzing activity space for kids. Everything is well orchestrated, to make everyday life a pleasant melody.

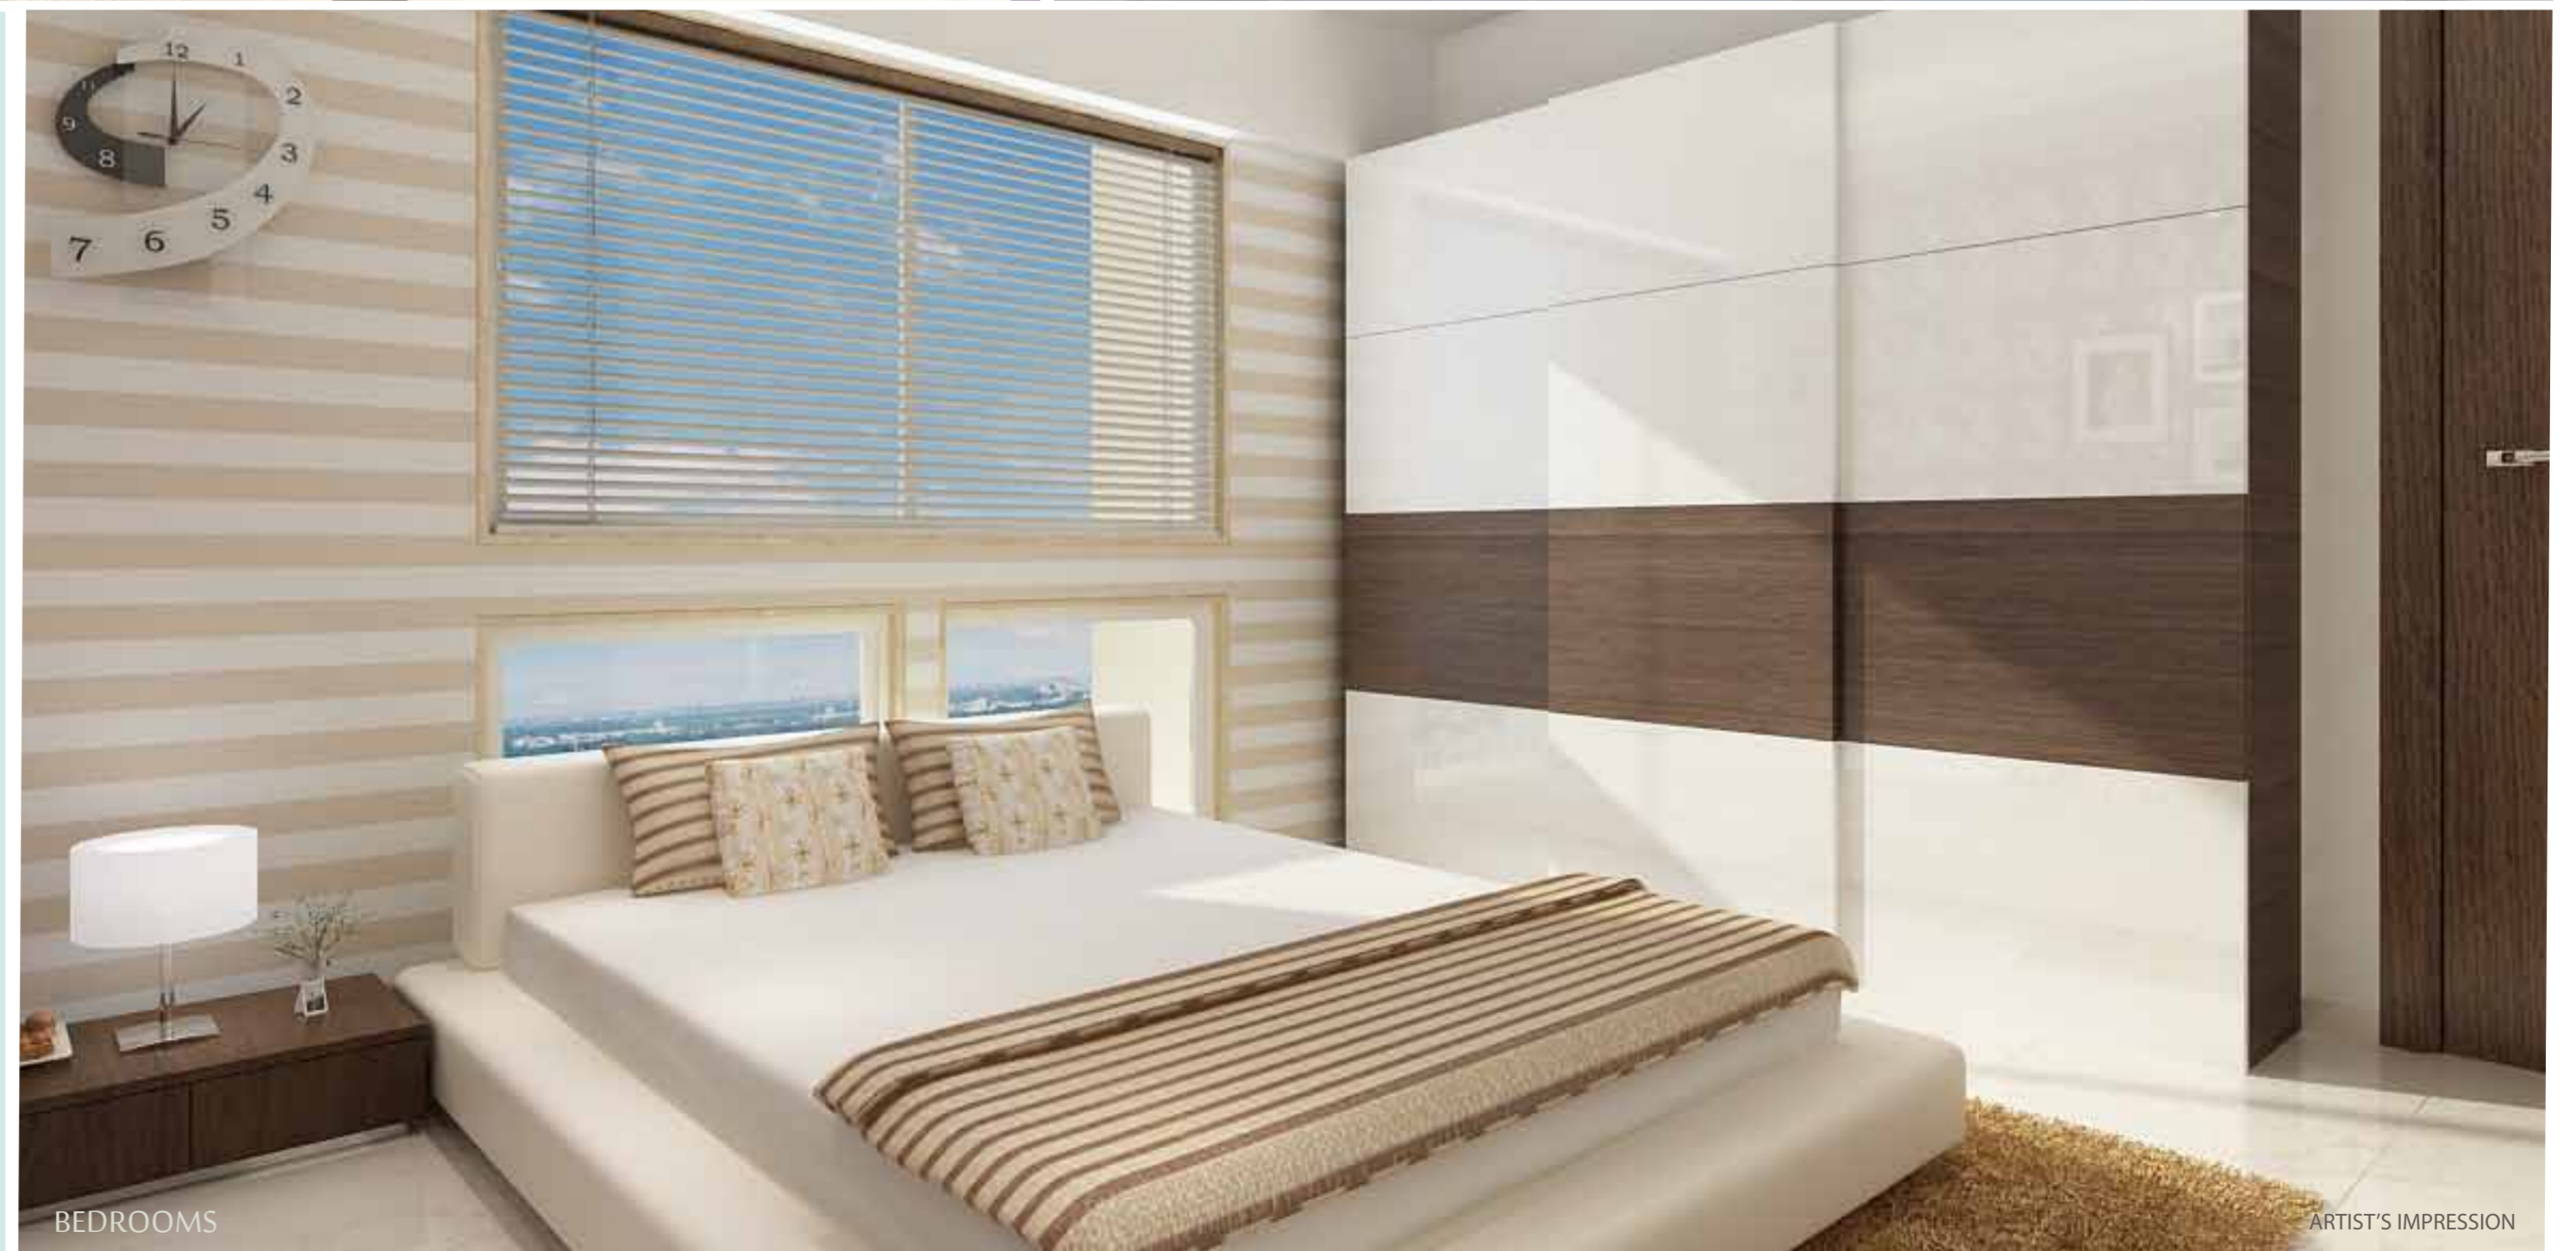


BEDROOMS

ARTIST'S IMPRESSION

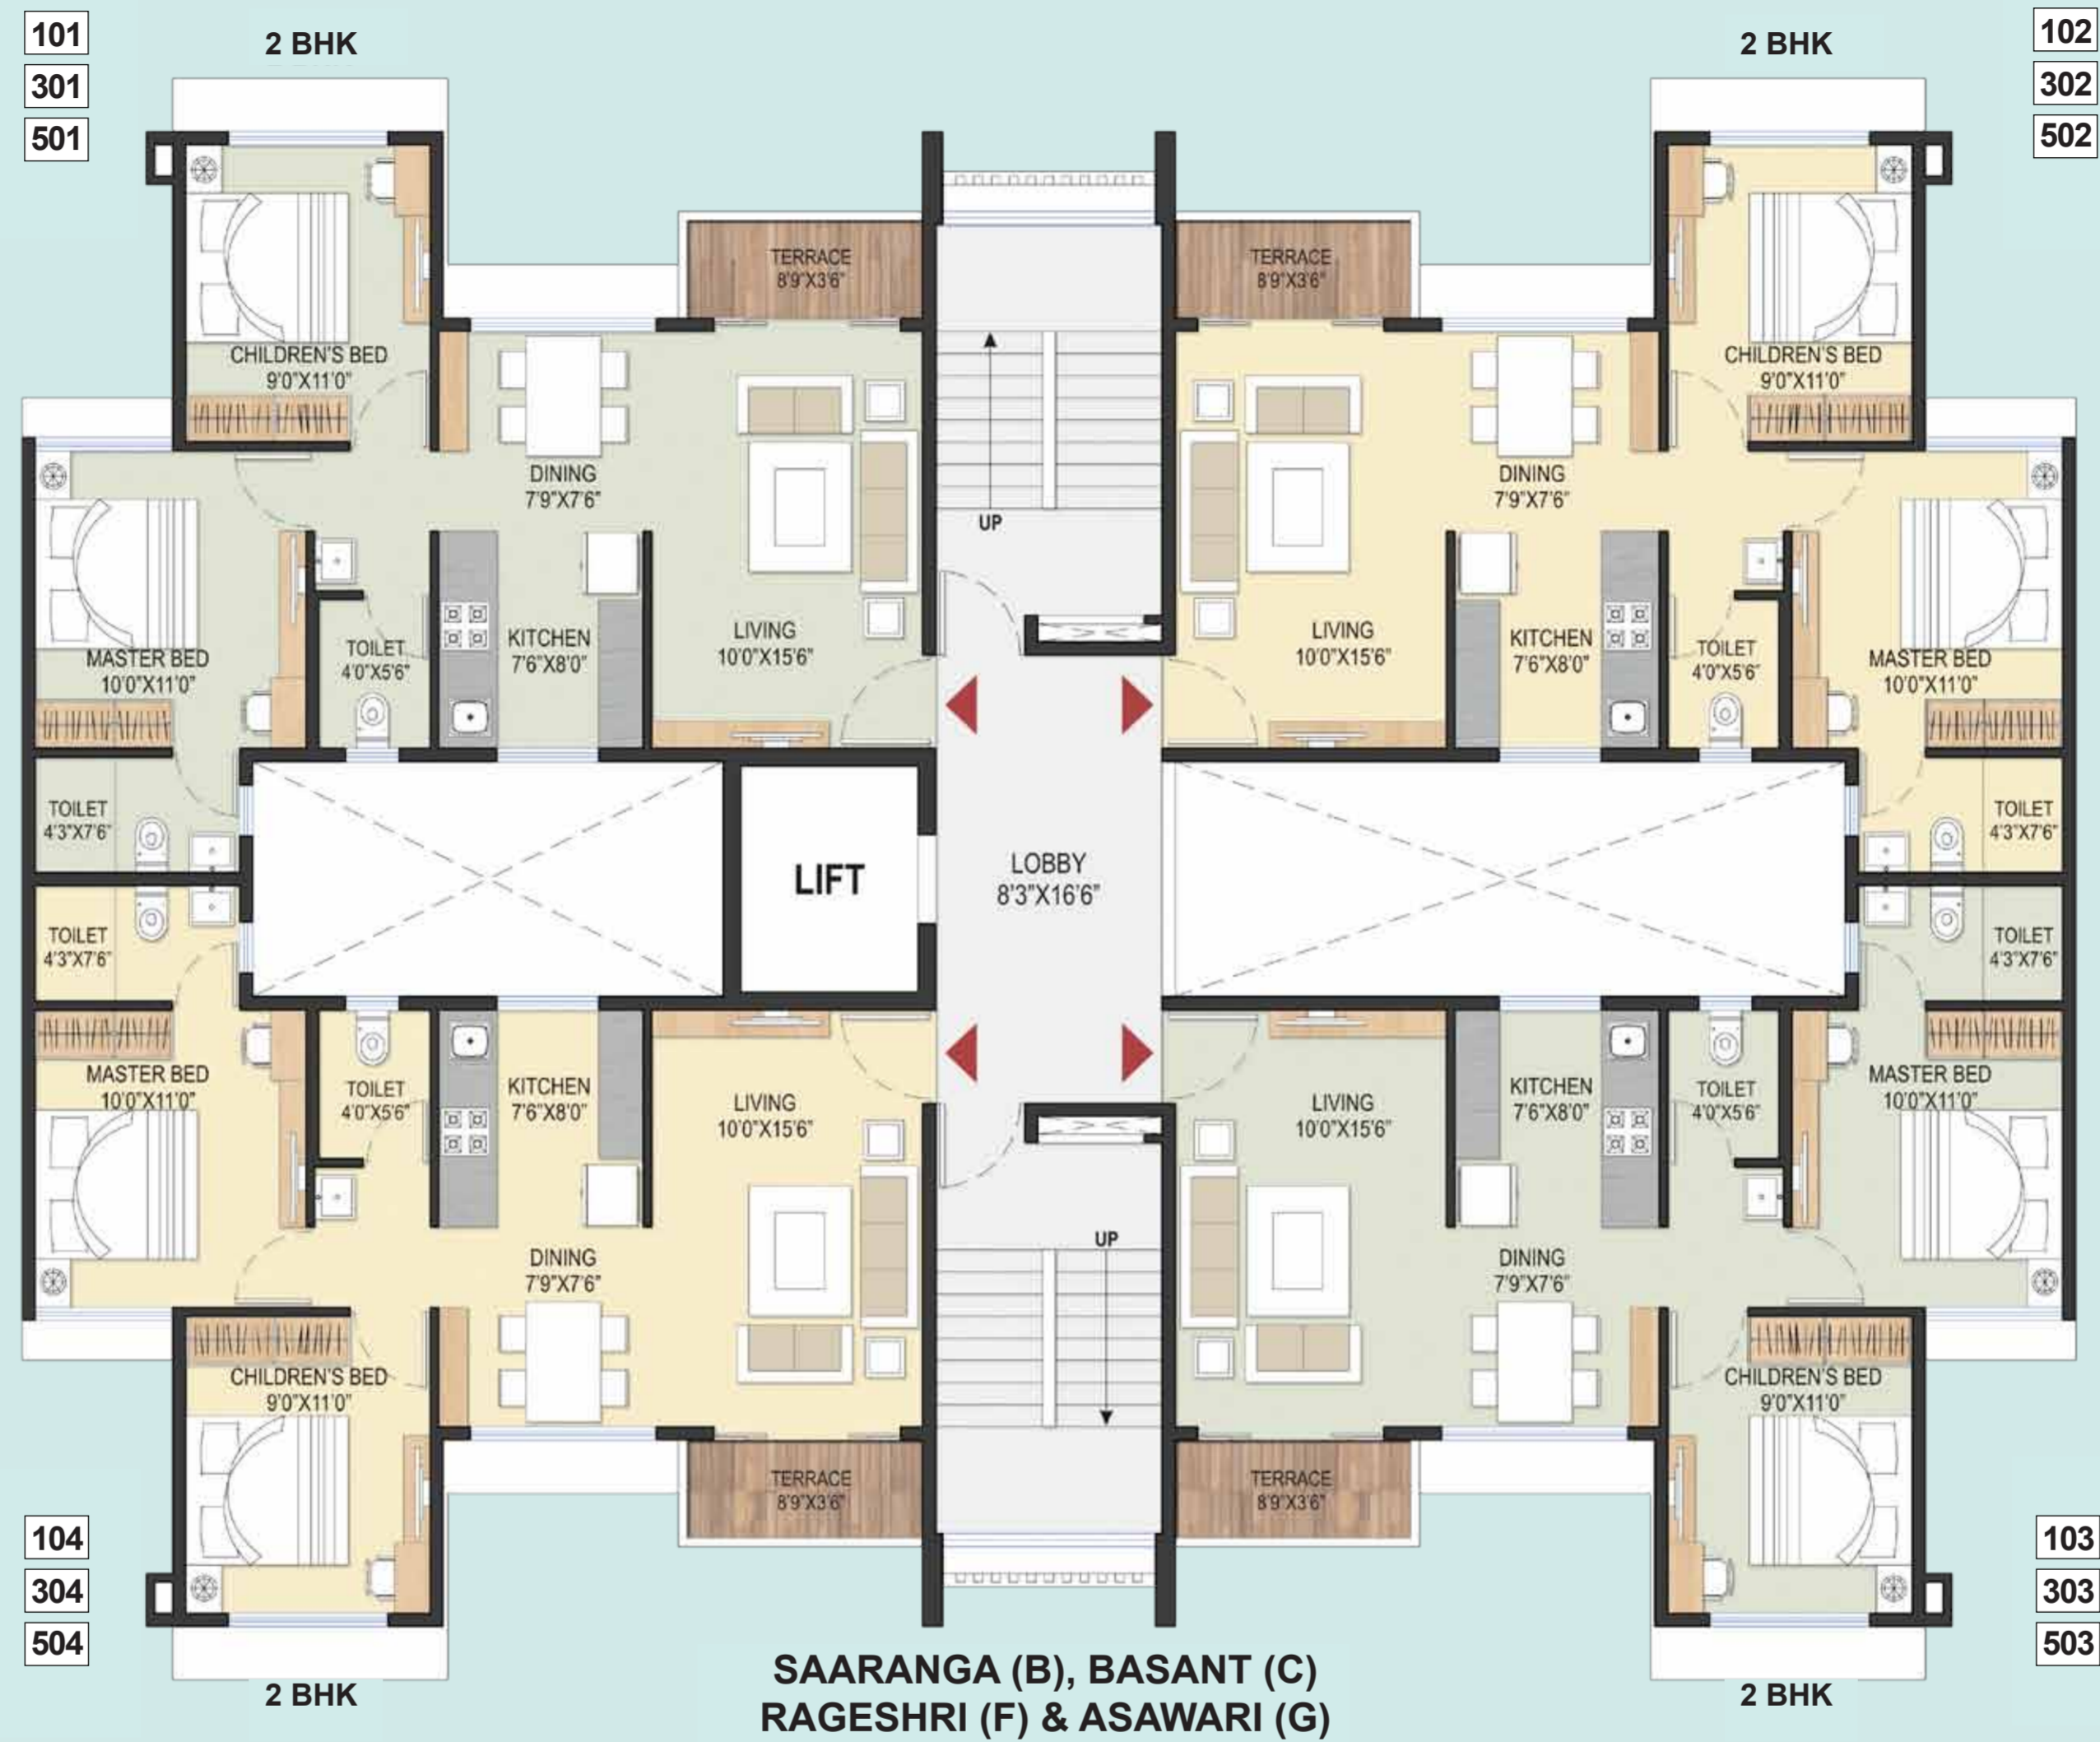

SAMRAAT
Symphony

Wing - Saaranga (B), Basant (C),
Rageshri (F) & Asawari (G) 
Typical ODD floor plan - 1st,3rd,5th Floor

Area Statement			
Flat Nos	Carpet Area (Sq.Ft.)	Add. 33% B/Up. (Sq.Ft.)	Saleable Area (Sq.Ft.)
101,102, 103, 104, 301, 302, 303, 304, 501, 502, 503, 504	602	198	800




**SAARANGA (B), BASANT (C)
RAGESHRI (F) & ASAWARI (G)**



**Wing - Saaranga (B), Basant (C),
Rageshri (F) & Asawari (G)**
Typical Even floor plan – 2nd & 4th Floor

Area Statement			
Flat Nos	Carpet Area (Sq.Ft.)	Add. 33% B/Up. (Sq.Ft.)	Saleable Area (Sq.Ft.)
201,202, 203, 204, 401, 402, 403, 404	602	198	800

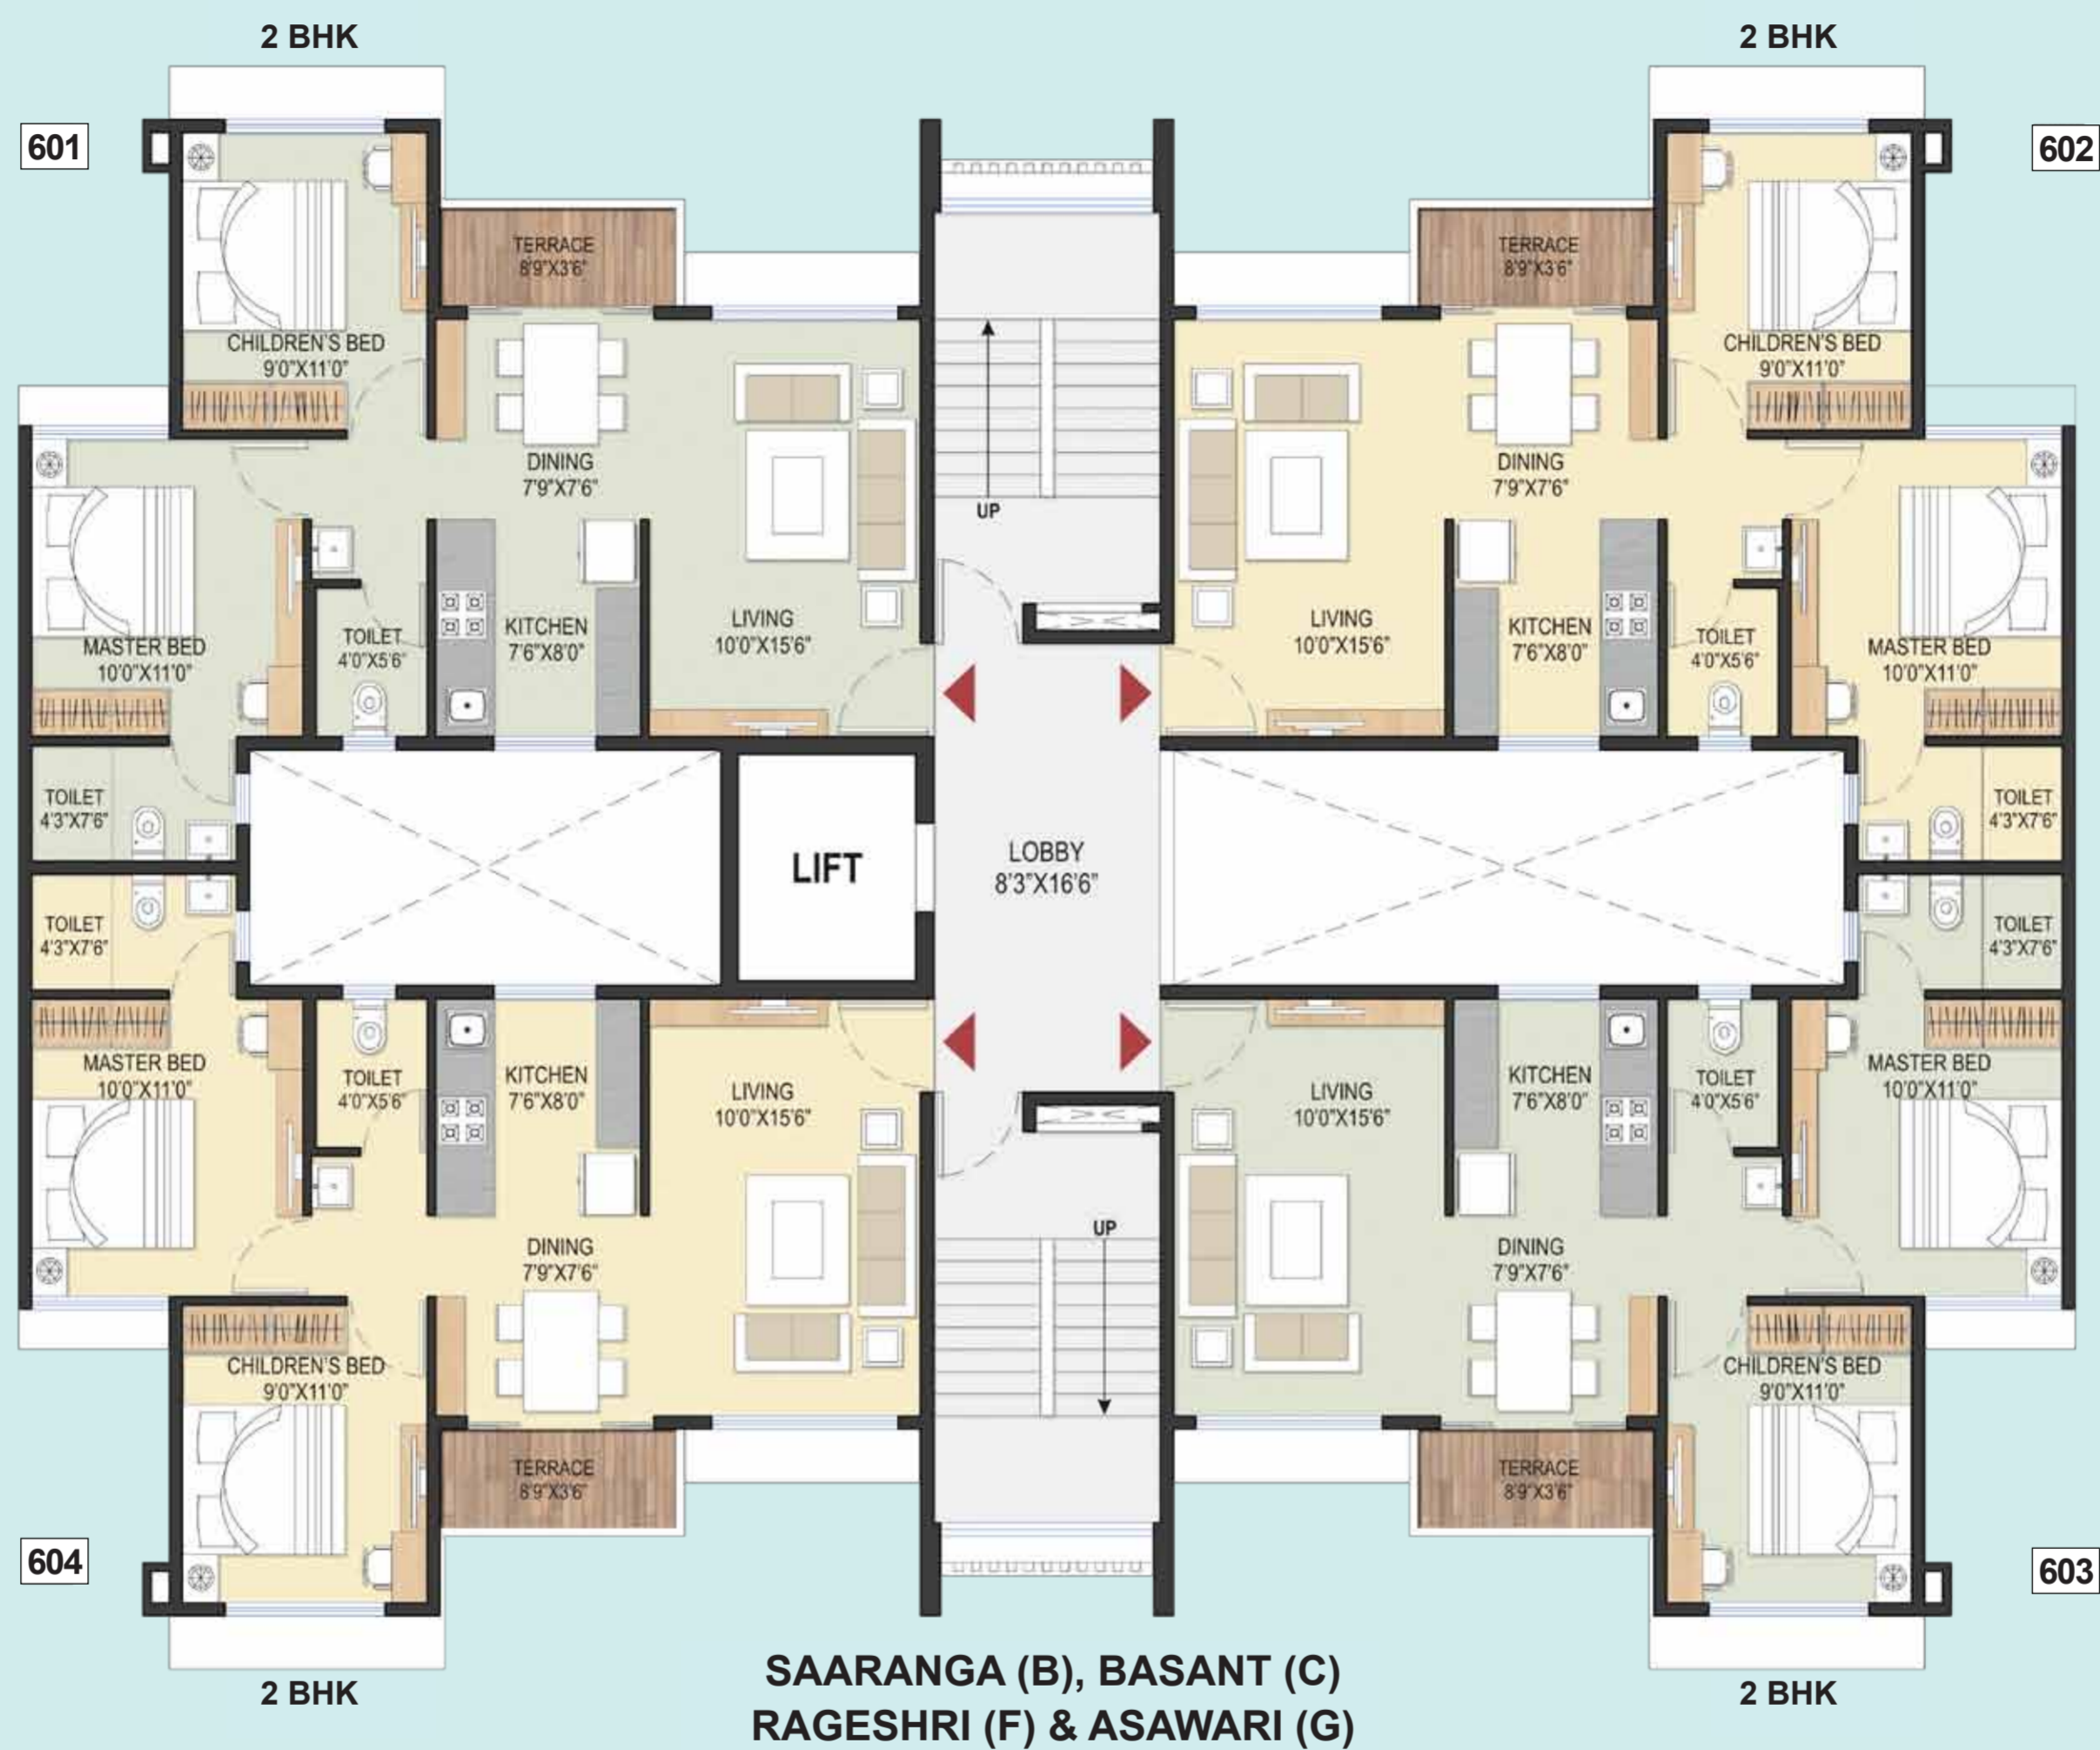

SAMRAAT
Symphony

Wing - Saaranga (B), Basant (C),
Rageshri (F) & Asawari (G)
Typical 6th floor Plan

Area Statement				
Flat Nos	Carpet Area (Sq.Ft.)	Add. 33% B/Up. (Sq.Ft.)	Add. 30% Terrace (Sq.Ft.)	Saleable Area (Sq.Ft.)
601, 602	602	198		800
603, 604	602	198	211	1011




SAARANGA (B), BASANT (C)
RAGESHRI (F) & ASAWARI (G)

SAMRAAT
Symphony

Wing - Saaranga (B), Basant (C),
Rageshri (F) & Asawari (G)
Pent Floor Plan (7th Floor)

Area Statement				
Flat Nos	Carpet Area (Sq.Ft.)	Add. 33% B/Up. (Sq.Ft.)	Add. 30% Terrace (Sq.Ft.)	Saleable Area (Sq.Ft.)
701, 702	602	198	211	1011

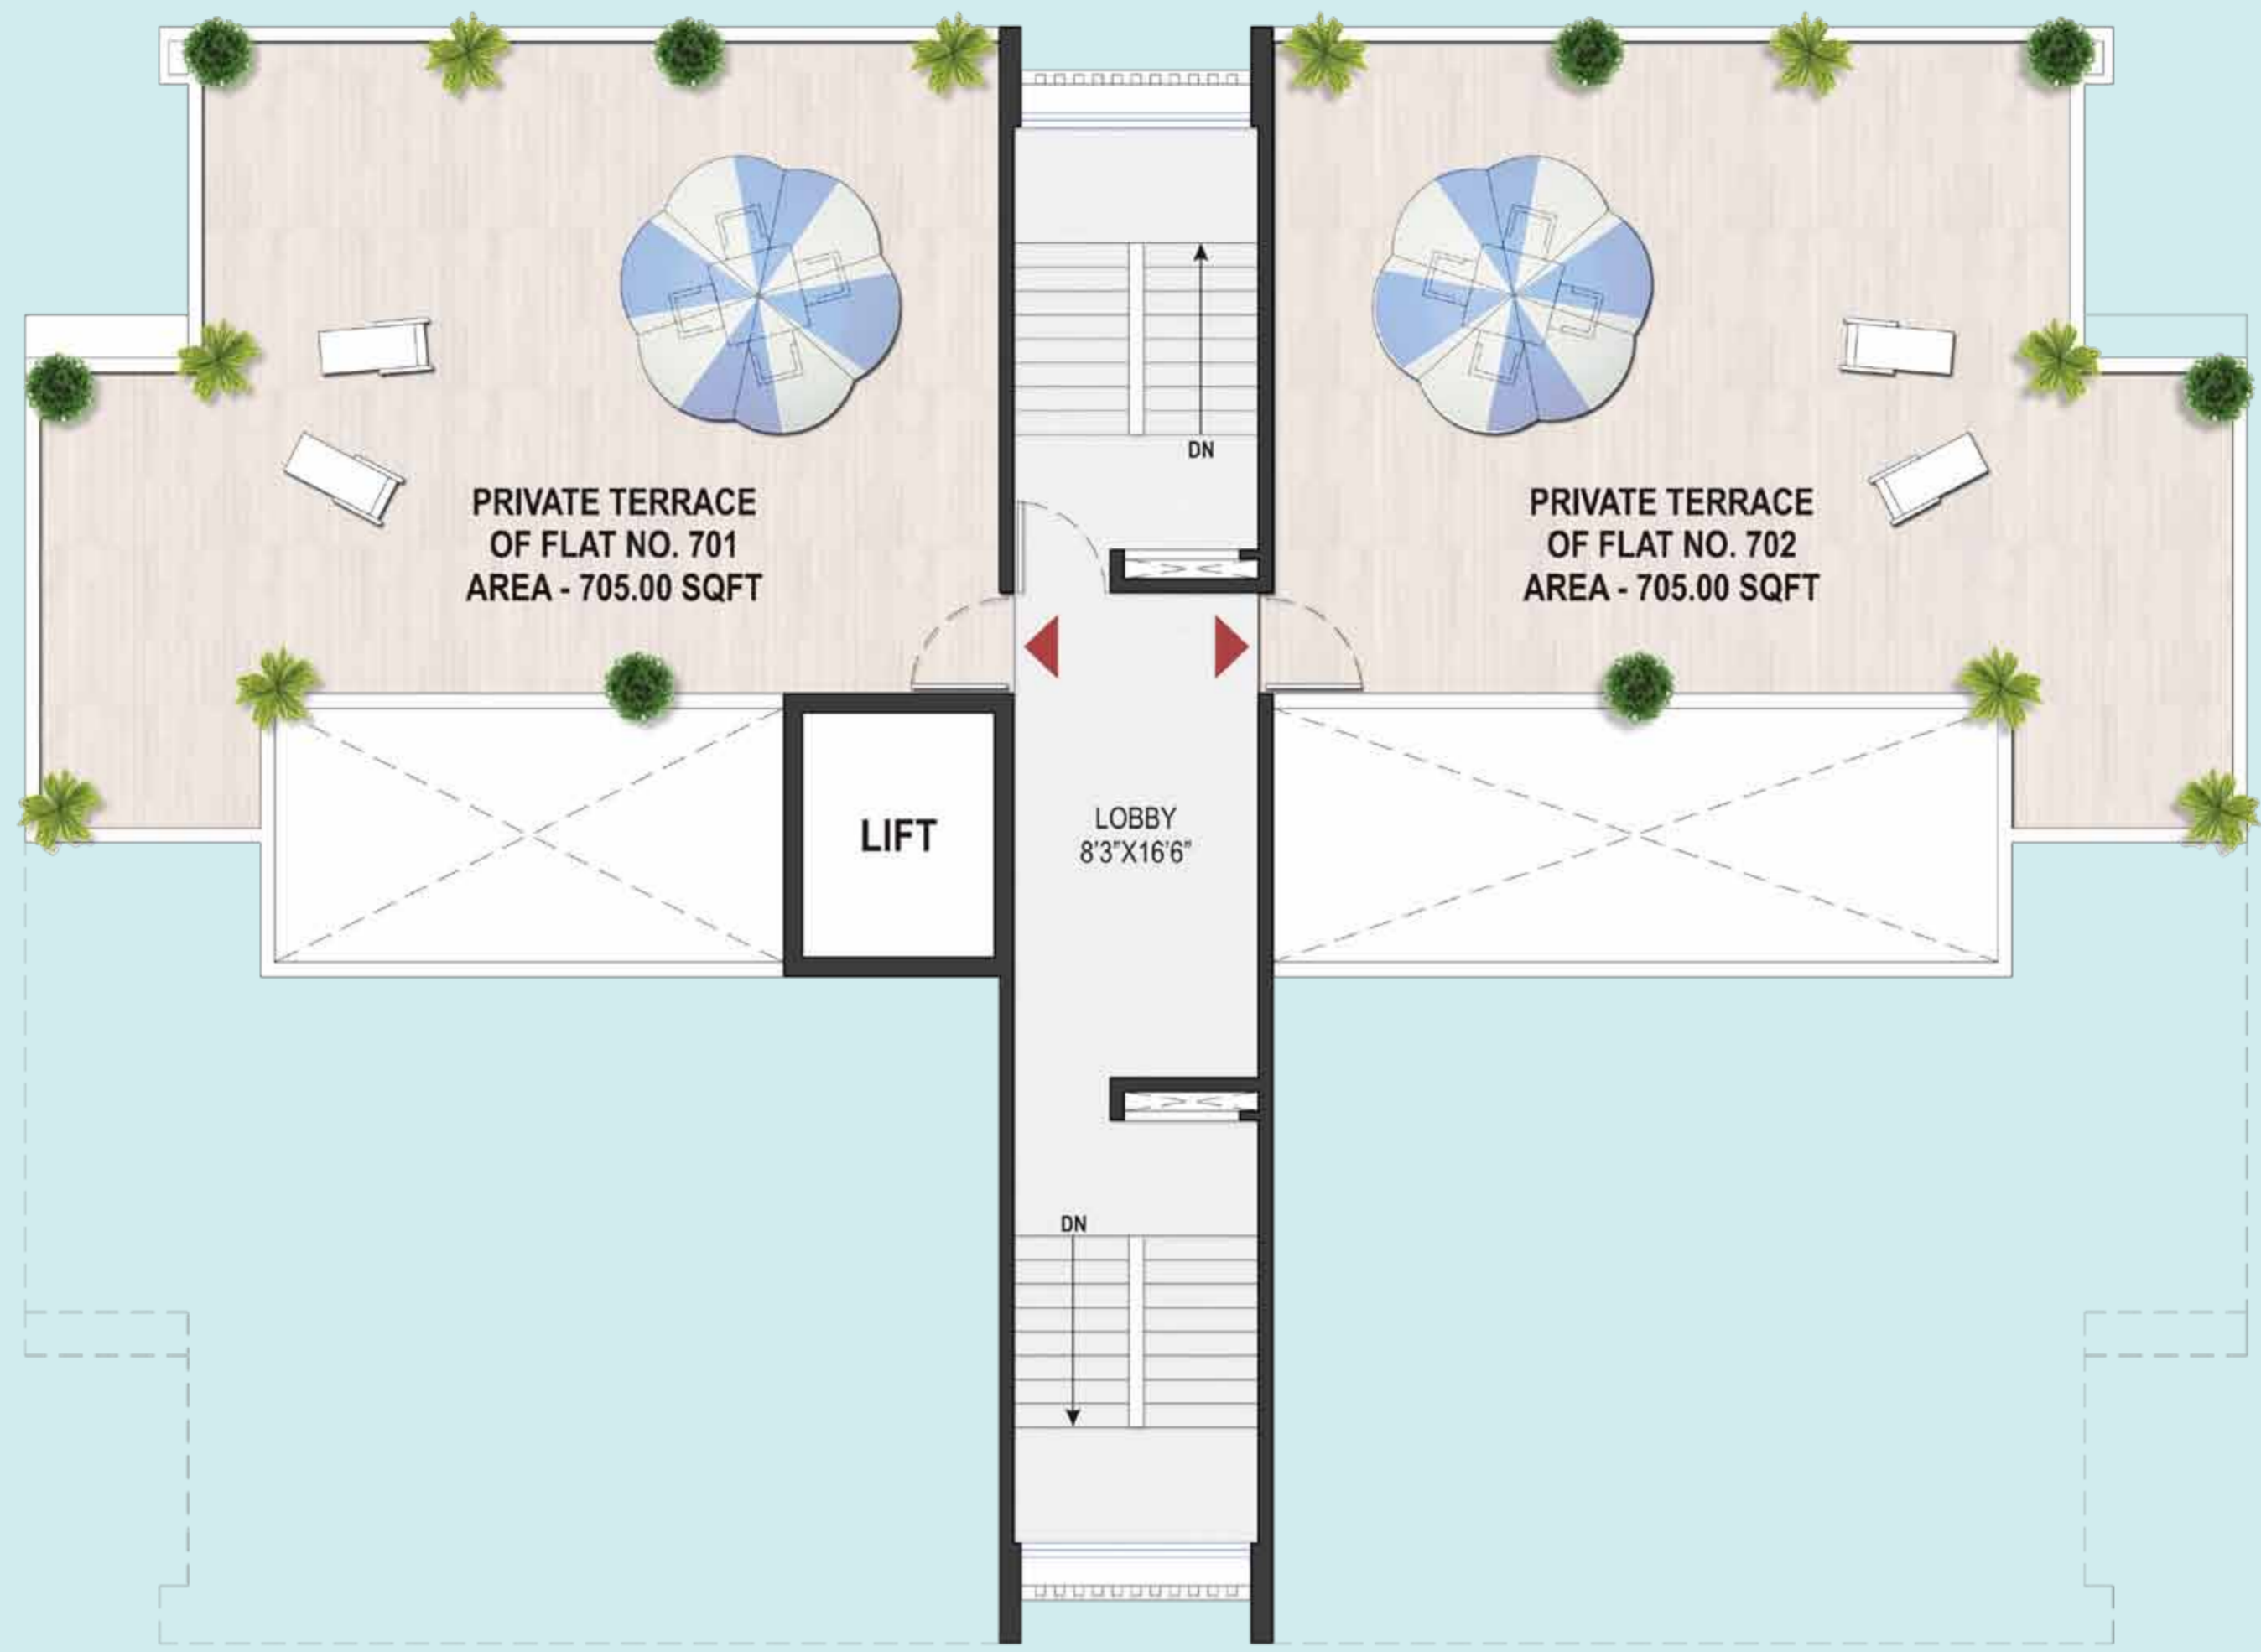

SAARANGA (B), BASANT (C)
RAGESHRI (F) & ASAWARI (G)

SAMRAAT
Symphony

Wing - Saaranga (B), Basant (C),
Rageshri (F) & Asawari (G)
Pent Terrace Floor Plan

Homes at Symphony.

A dream come true

Homes at Symphony. A Dream Come True

A home at Symphony is nothing short of your dreams coming true. It is a realization of your many wishlists. Spacious rooms, Expansive balconies, Premium floorings, Branded fittings & fixtures, Smart Kitchens & Lavish Bathroom. All inclusive yet exclusive. As eternal as your favourite songs.




CHILDREN'S BEDROOM

ARTIST'S IMPRESSION



ULTRAMODERN. KITCHEN

ARTIST'S IMPRESSION

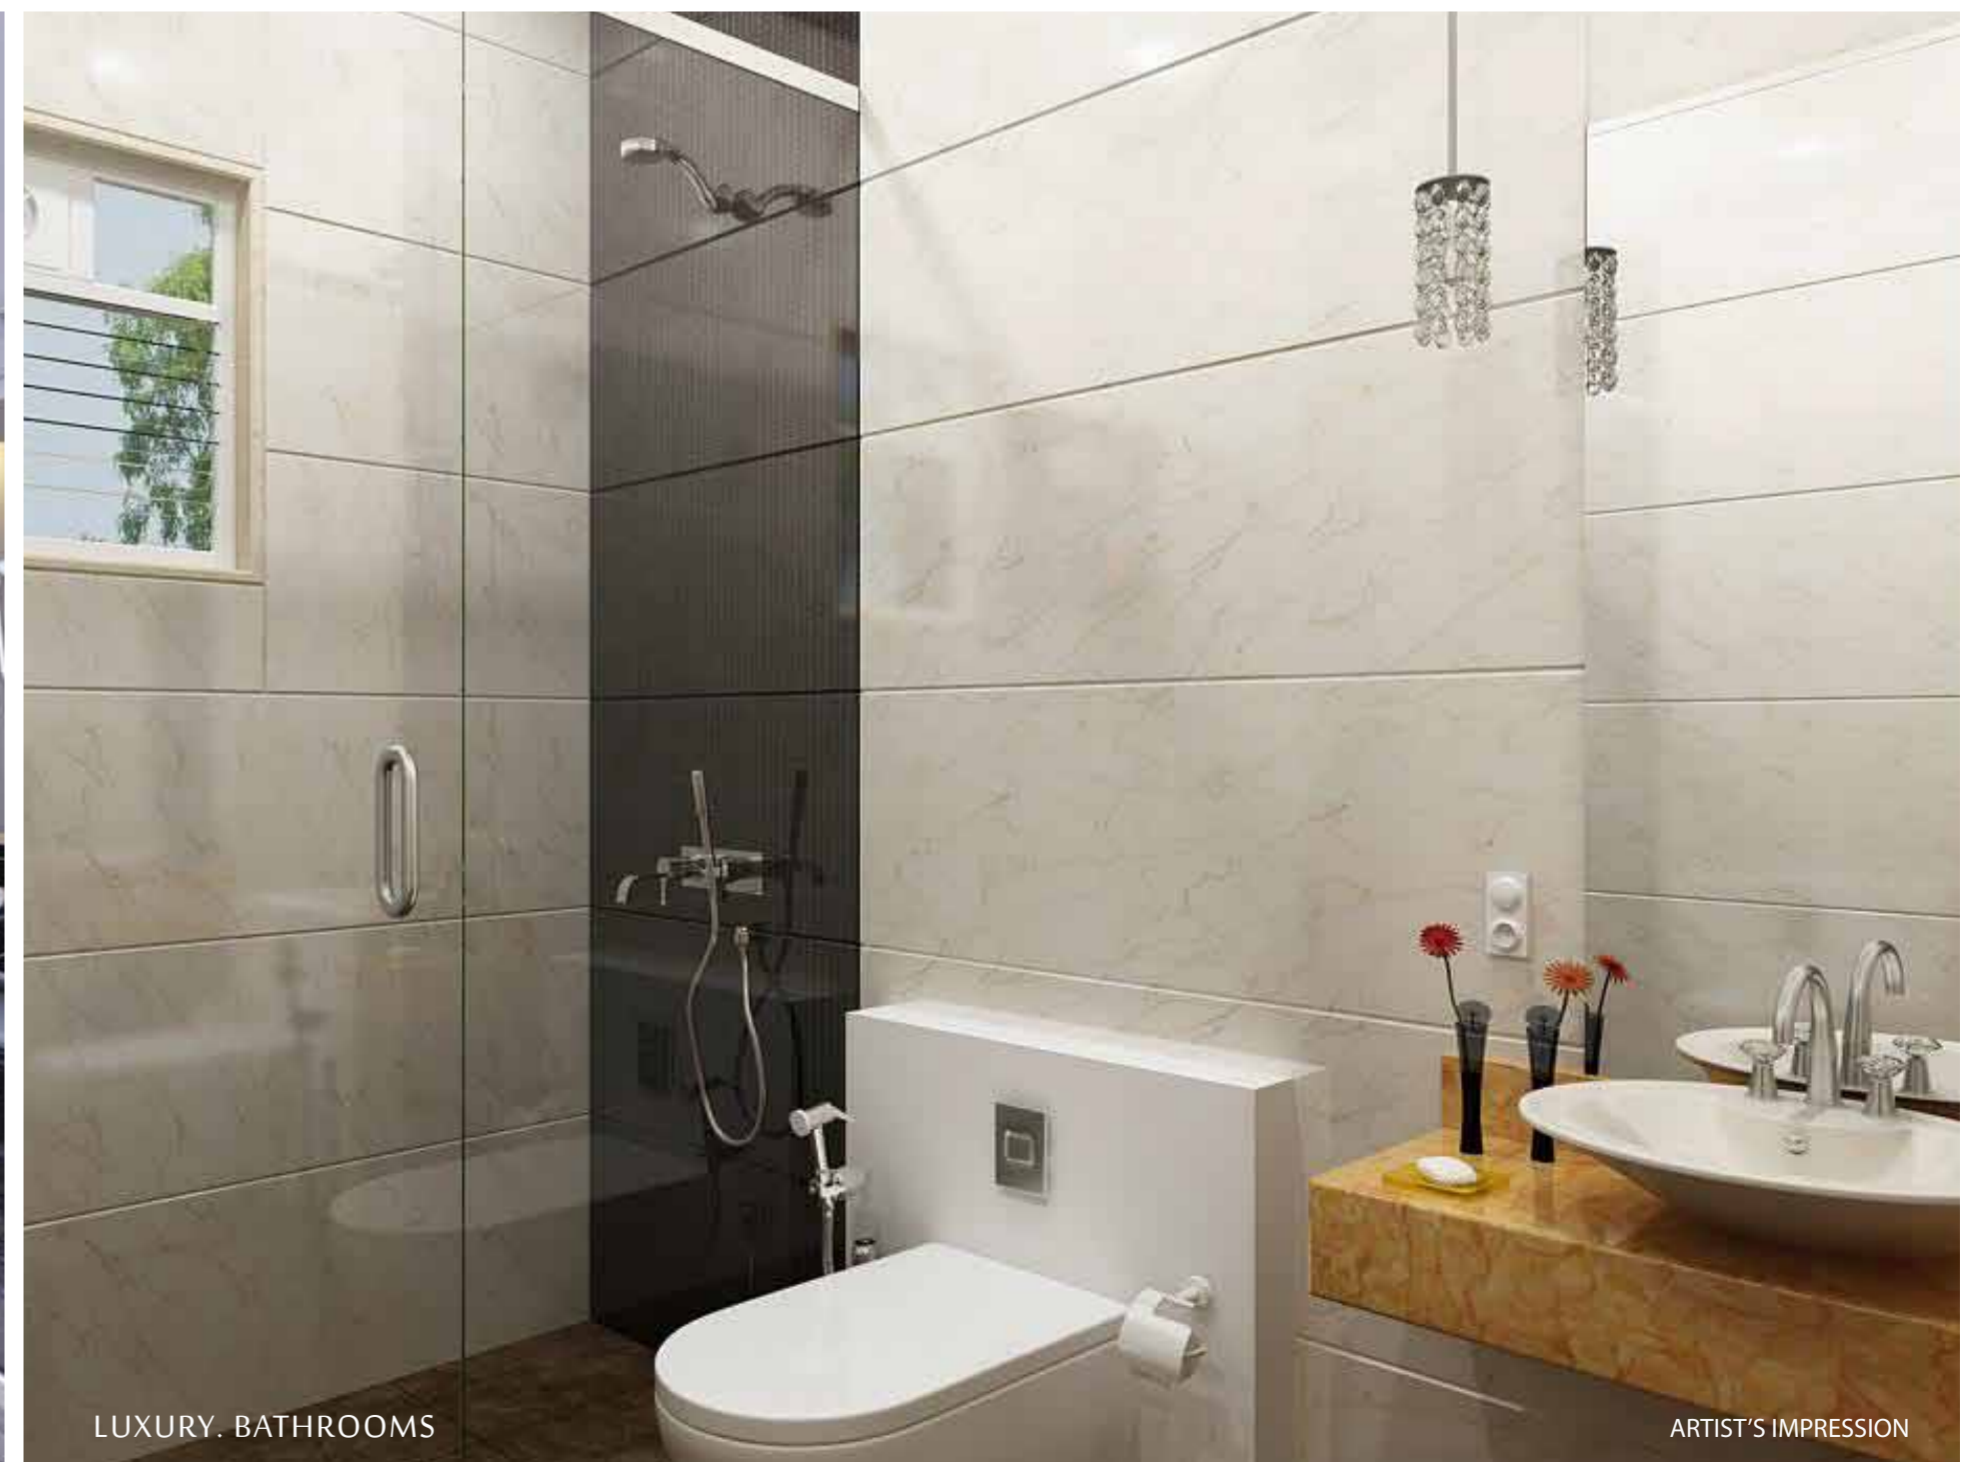

LUXURY. BATHROOMS


ARTIST'S IMPRESSION





MALKAUS (D), BHUPALI (E)

SAMRAAT
Symphony

Wing – Malkaus (D) & Bhupali (E) 
Typical ODD floor plan - 1st,3rd,5th Floor


Area Statement			
Flat Nos	Carpet Area (Sq.Ft.)	Add. 33% B/Up. (Sq.Ft.)	Saleable Area (Sq.Ft.)
101, 301, 501, 104, 304, 504	602	198	800
102, 302, 502, 103, 303, 503	737	243	980



SAMRAAT
Symphony


Wing – Malkaus (D) & Bhupali (E)
Typical Even floor plan – 2nd, 4th & 6th Floor

Area Statement			
Flat Nos	Carpet Area (Sq.Ft.)	Add. 33% B/Up. (Sq.Ft.)	Saleable Area (Sq.Ft.)
201, 401, 601, 204, 404, 604	602	198	800
202, 402, 602, 203, 403, 603	737	243	980

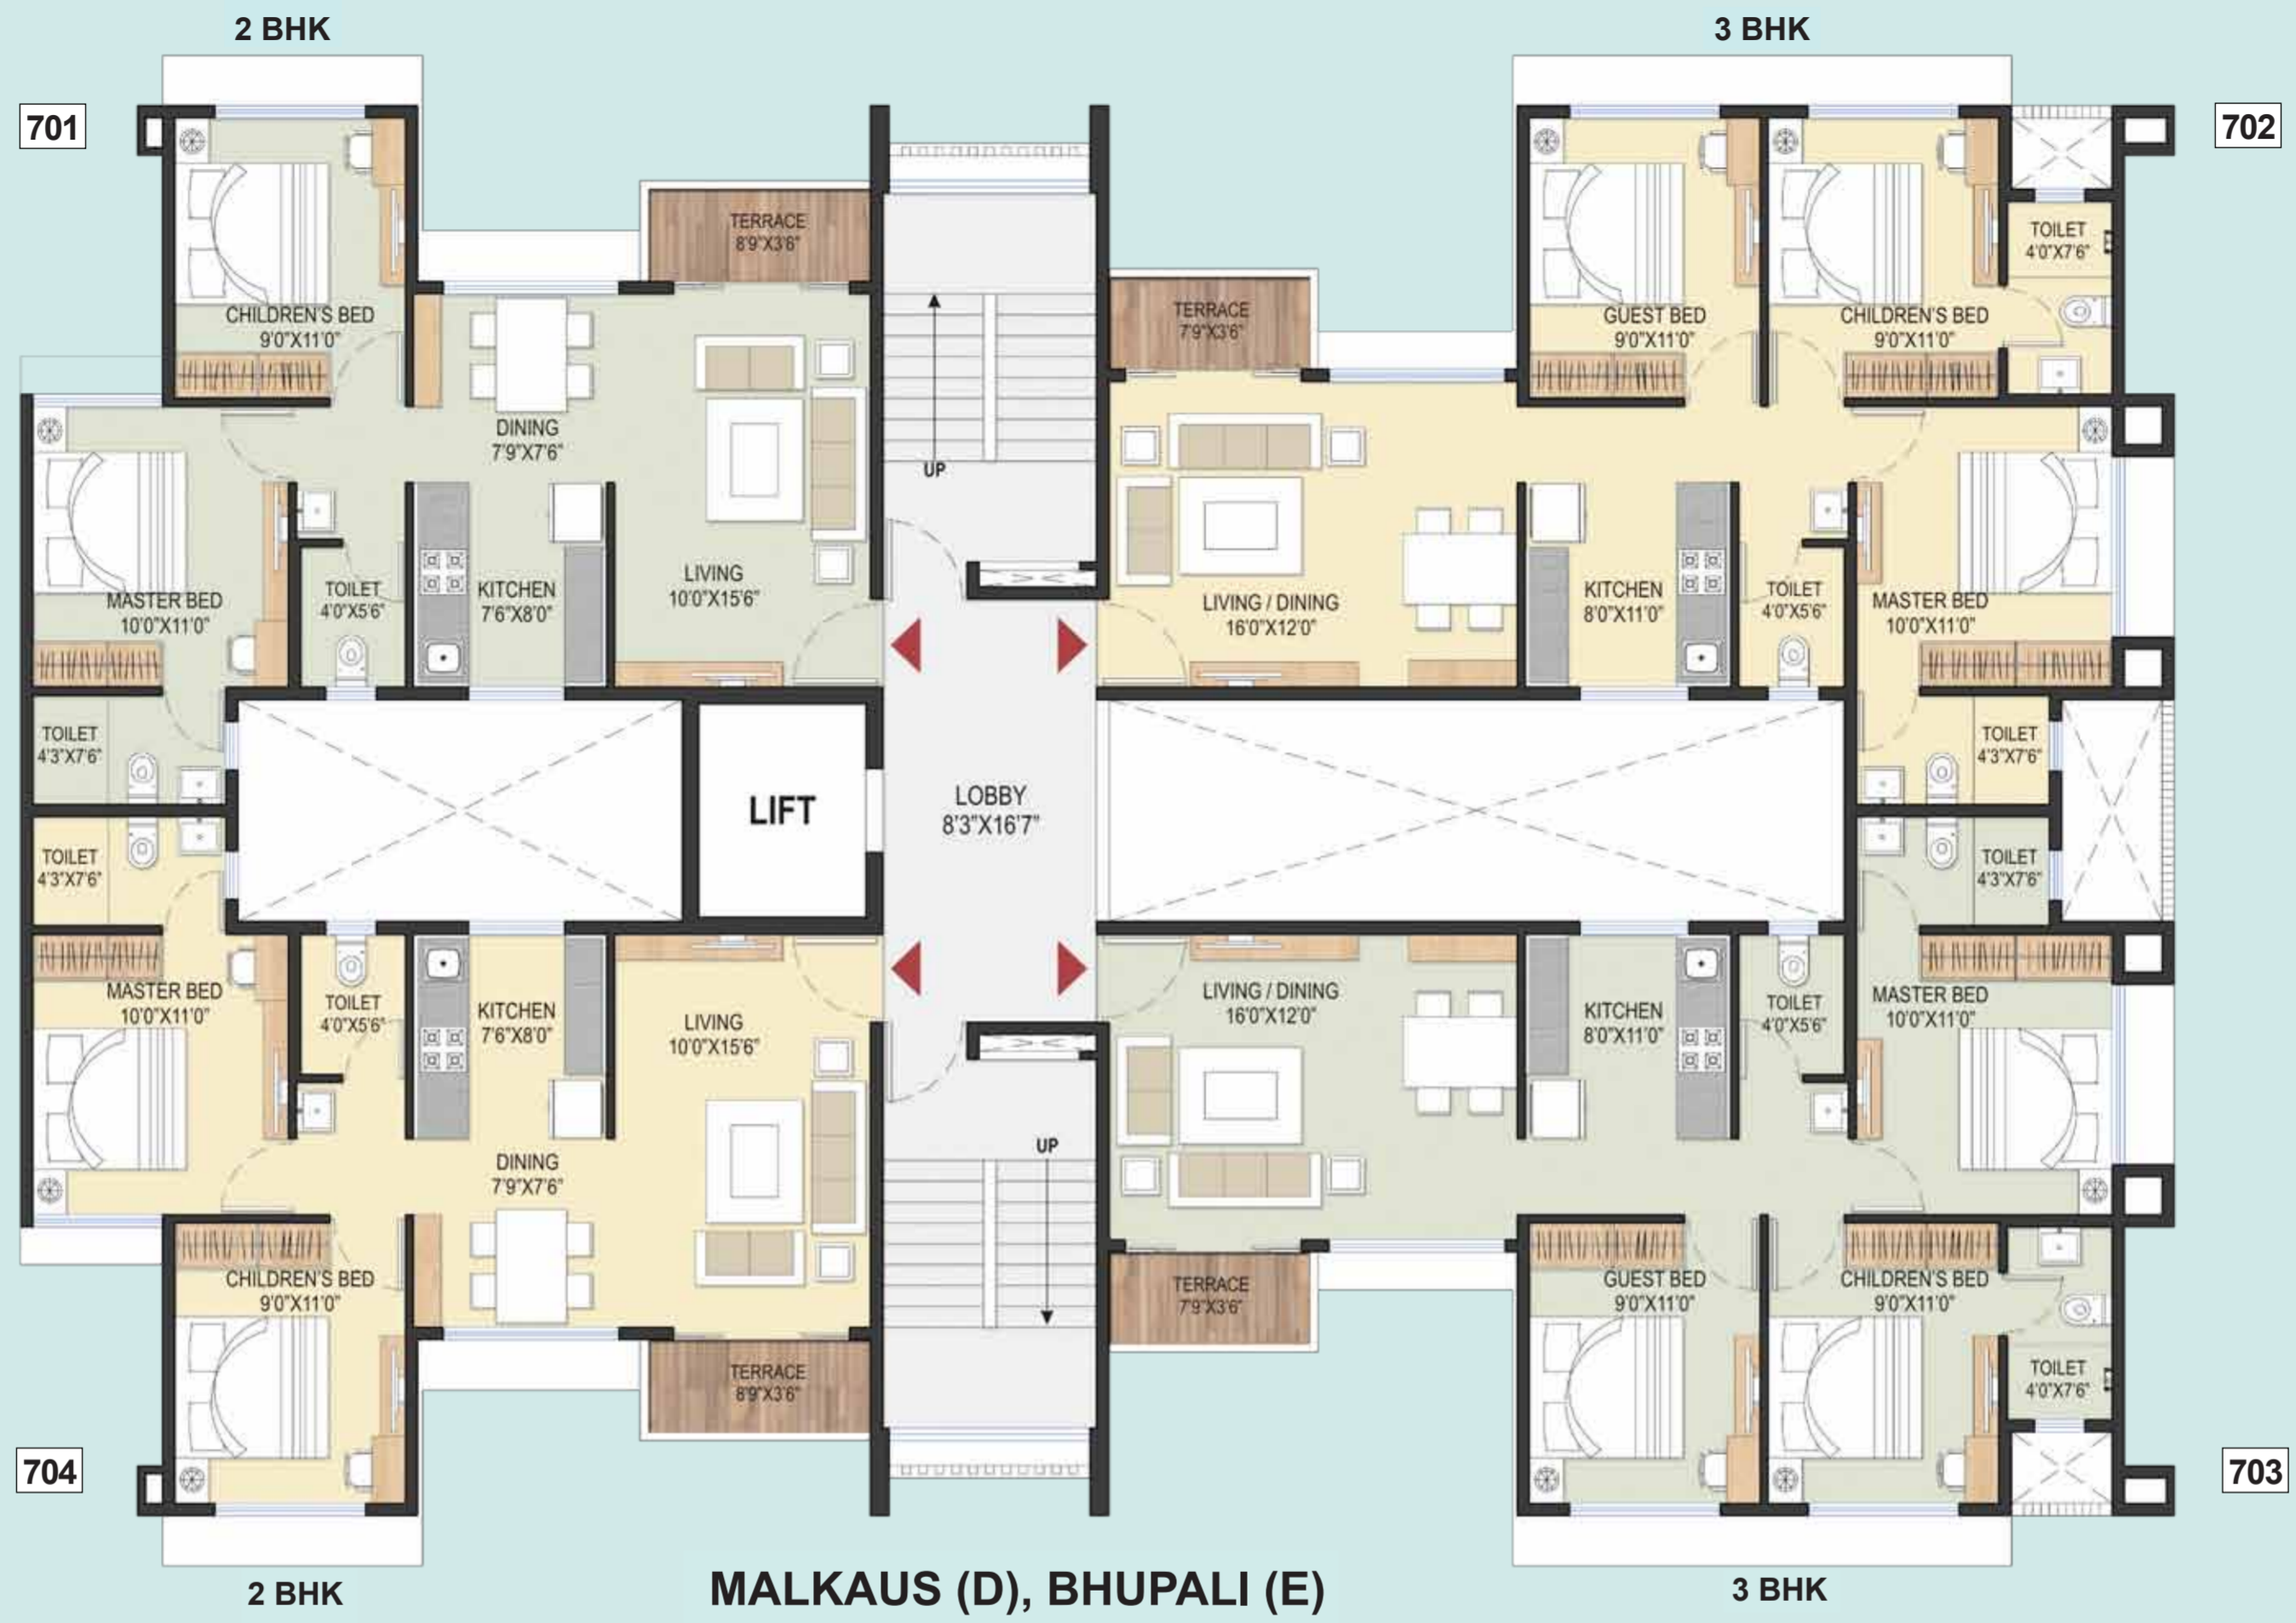

Wing – Malkaus (D) & Bhupali (E)
Pent Floor Plan (7th Floor)

Area Statement				
Flat Nos	Carpet Area (Sq.Ft.)	Add. 33% B/Up. (Sq.Ft.)	Add. 30% Terrace (Sq.Ft.)	Saleable Area (Sq.Ft.)
701, 704	602	198	211	1011
702, 703	737	243	275	1255

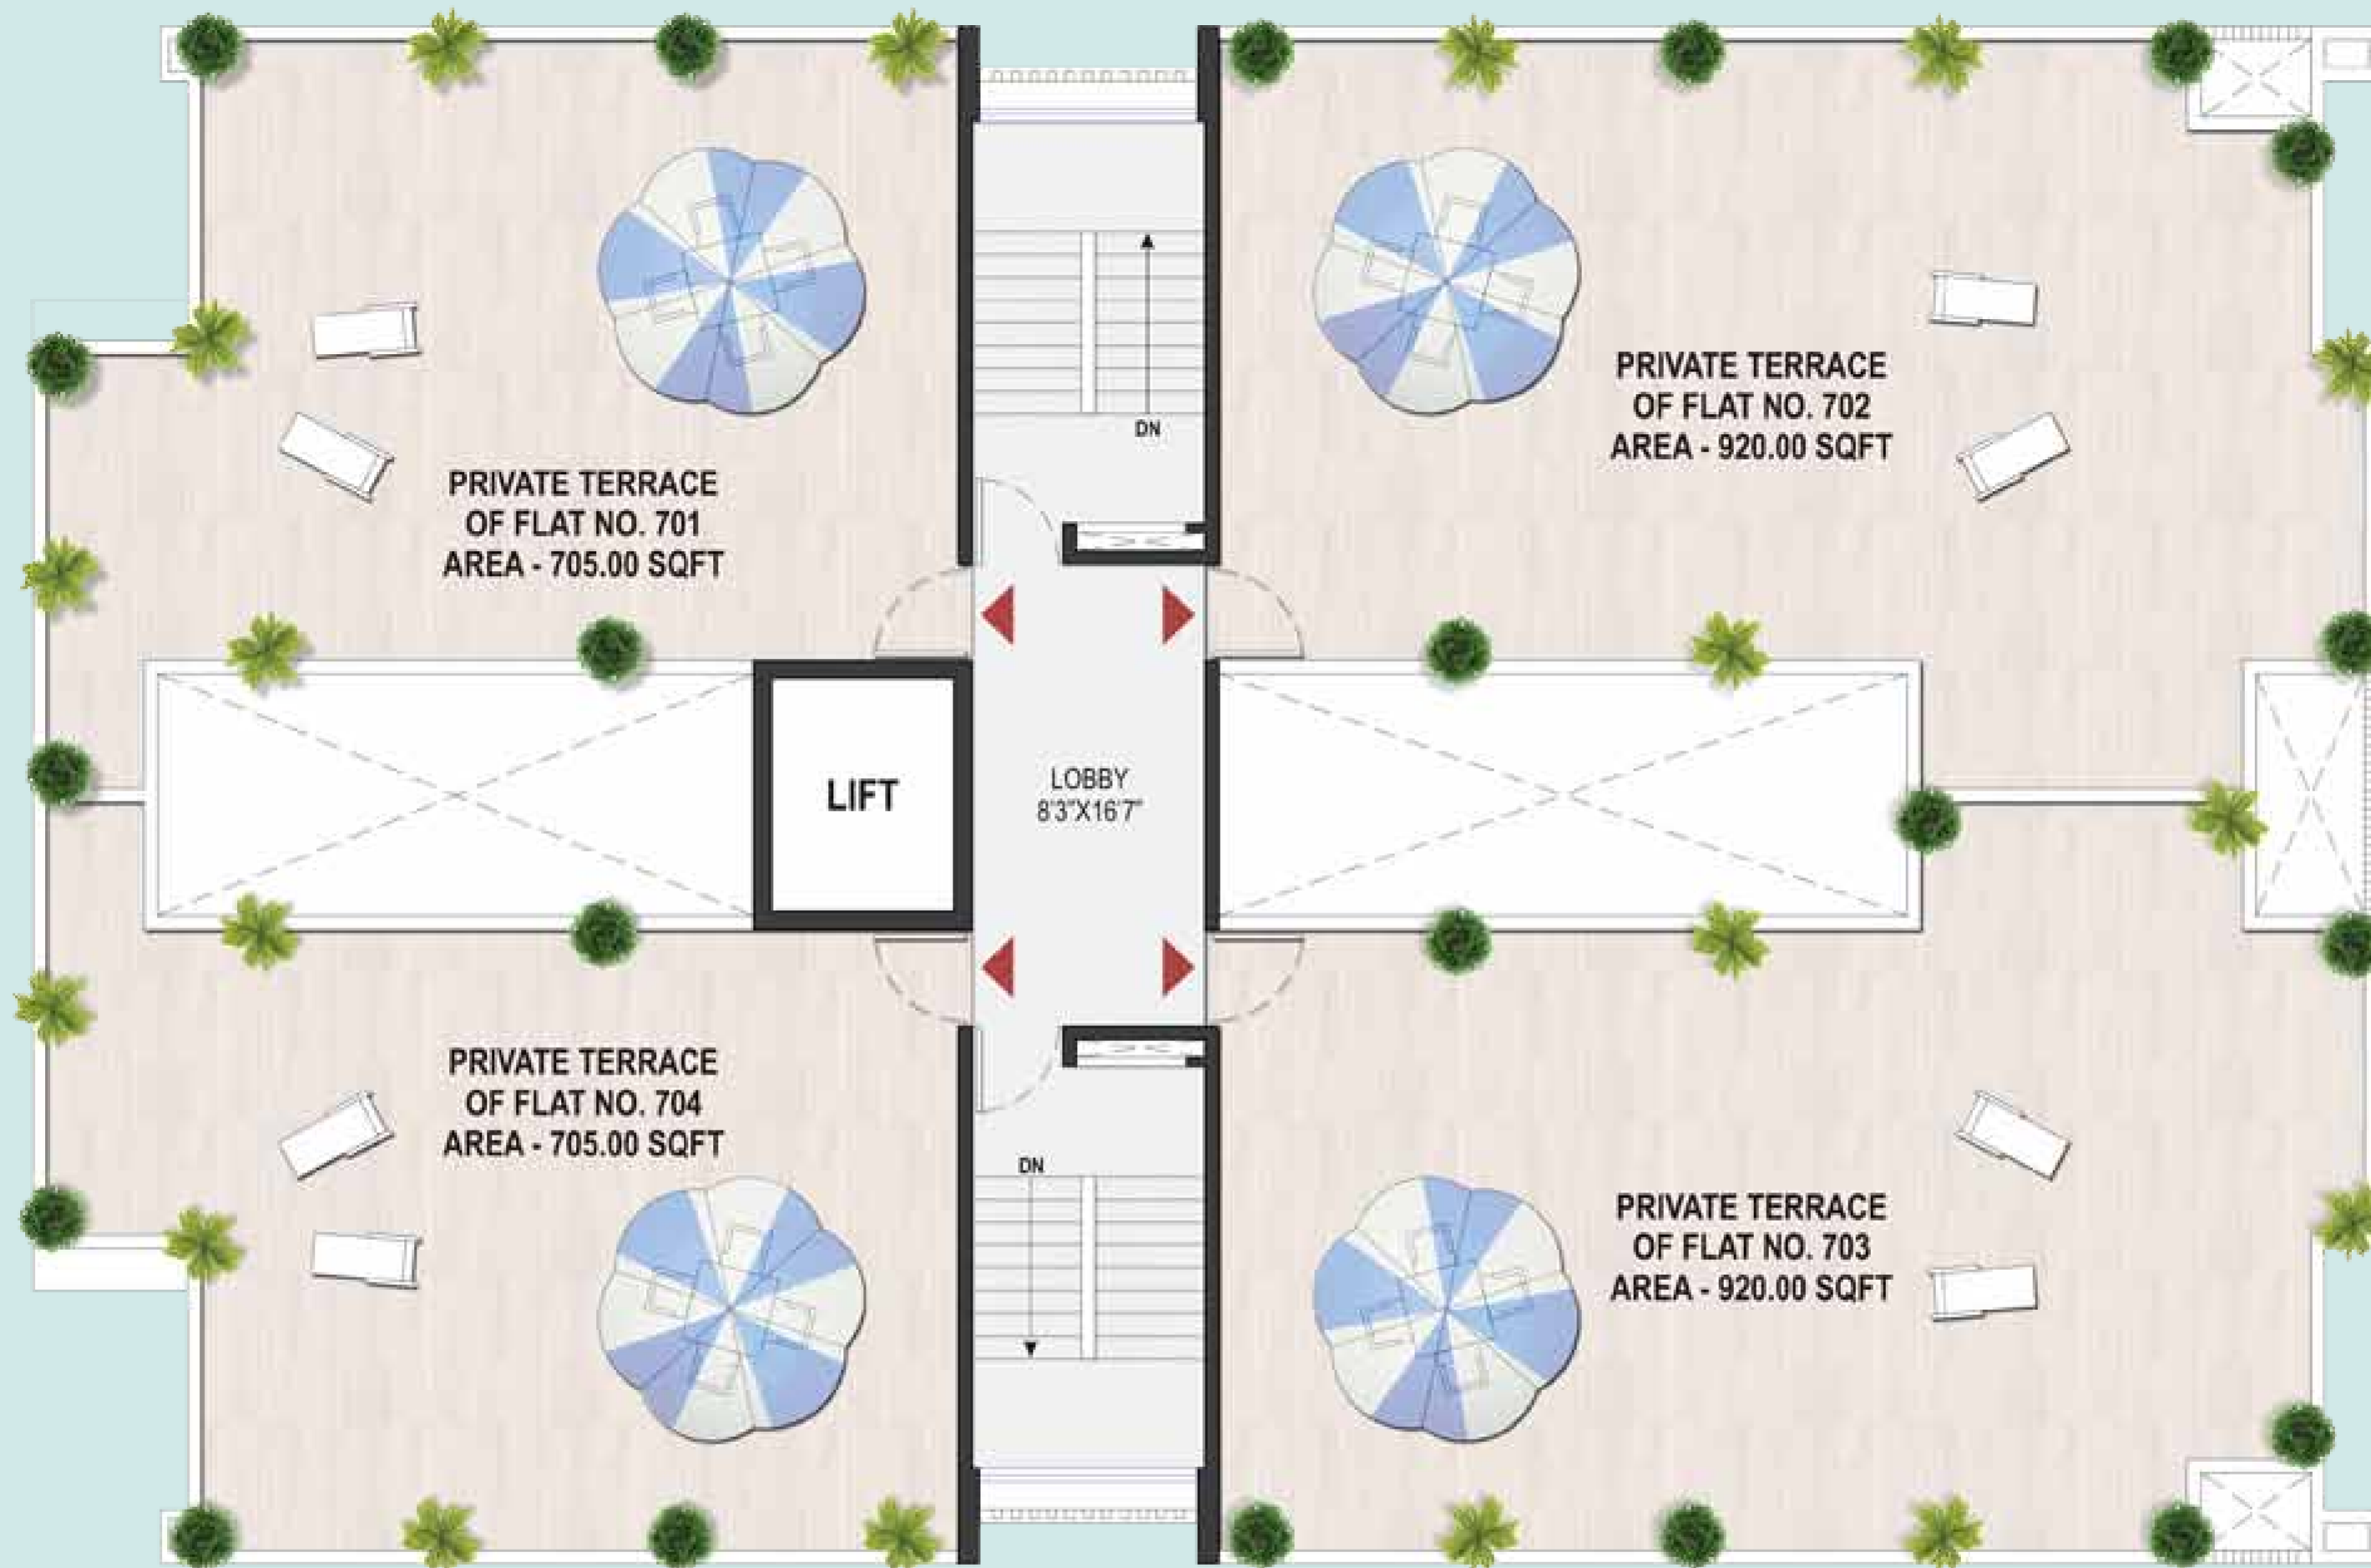

MALKAUS (D), BHUPALI (E)

SAMRAT
Symphony

Wing - Malhar (D) & Bhairavi (E)
Pent Terrace Floor Plan





20 FEET WIDE ROAD

20 FEET WIDE DRIVEWAY

18 FEET WIDE DRIVEWAY

18 FEET WIDE DRIVEWAY

20 FEET WIDE DRIVEWAY

30 FEET WIDE ROAD

20 FEET WIDE DRIVEWAY

20 FEET WIDE DRIVEWAY

MALHAR (A)

SAARANG (B)

BASANT (C)

MALKAUNS (D)

BHAIRAVI (H)

ASAVARI (G)

RAGESHRI (F)

BHUPALI (E)

Parking Floor Plan (Ground Floor Plan)

SAMRAAT
Symphony



SAMRAAT Symphony

VALUE-HOME TOWNSHIP

Behind Hotel Sai Palace,
Off Mumbai - Agra Highway Nashik



Real Estate | Infrastructure | Hospitality



Site Address: Samraat Symphony, Behind Hotel Sai Palace, Off Mumbai - Agra Highway, Nashik
Corporate Office: Samraat House, Tagore Nagar, Opp. Dr. Ambedkar Nagar, Nashik-Pune Highway, Nashik - 422 006.
Registered Office: 2, Veena Beena Shopping Centre, Opp Bandra Station, Bandra (W), Mumbai – 400 050
www.samraatgroup.com | **Email:** sales@samraatgroup.com
Call : 83800 00045/46/47 +91 253 2418080 Join us on:  

Disclaimer: The information, specifications, drawings, amenities, facilities, parameters, vegetation etc shown in this brochure are conceptual and indicative of the kind of development that is intended by the developer to develop the project and is solely an artist's impression. The developer reserves the sole right to amend the layouts, plan, number of floors, specifications, elevation, colour schemes, amenities etc without any obligation and / or prior notice to anyone. This work is the copyright of Shweta Infrastructure & Housing (I) Pvt. Ltd. and cannot be reproduced in any form whatsoever.