



MS Susheela Avenue

Avadi New Tidel Park,
Pattabiram



Plot No 2B, Sumangali Manasarovar
Garden, Paruthipattu Road, Avadi,
Chennai - 600071



044-71116757
98402 29904



msdevelopersch@gmail.com



msdevelopers.co.in


MS Susheela Avenue

Avadi New Tidel Park, Pattabiram



P.No	Area	P.No	Area
1	1116	26	1101
2	910	27	1170
3	1009	28	1292
4	851	29	1414
5	839	30	878
6	1013	31	867
7	1016	32	878
8	904	33	1416
9	1031	34	1169
10	1257	35	1153
11	1100	36	1171
12	1798	37	1249
13	977	38	910
14	919	39	998
15	1065	40	1171
16	1051	41	1154
17	1065	42	1170
18	919	43	997
19	926	44	1350
20	1124	45	829
21	964	46	852
22	952	47	854
23	1556	48	843
24	1250	49	869
25	992	50	1132

Totlal Plot Area:
53518 Sq.Ft-4971.94 sq.m

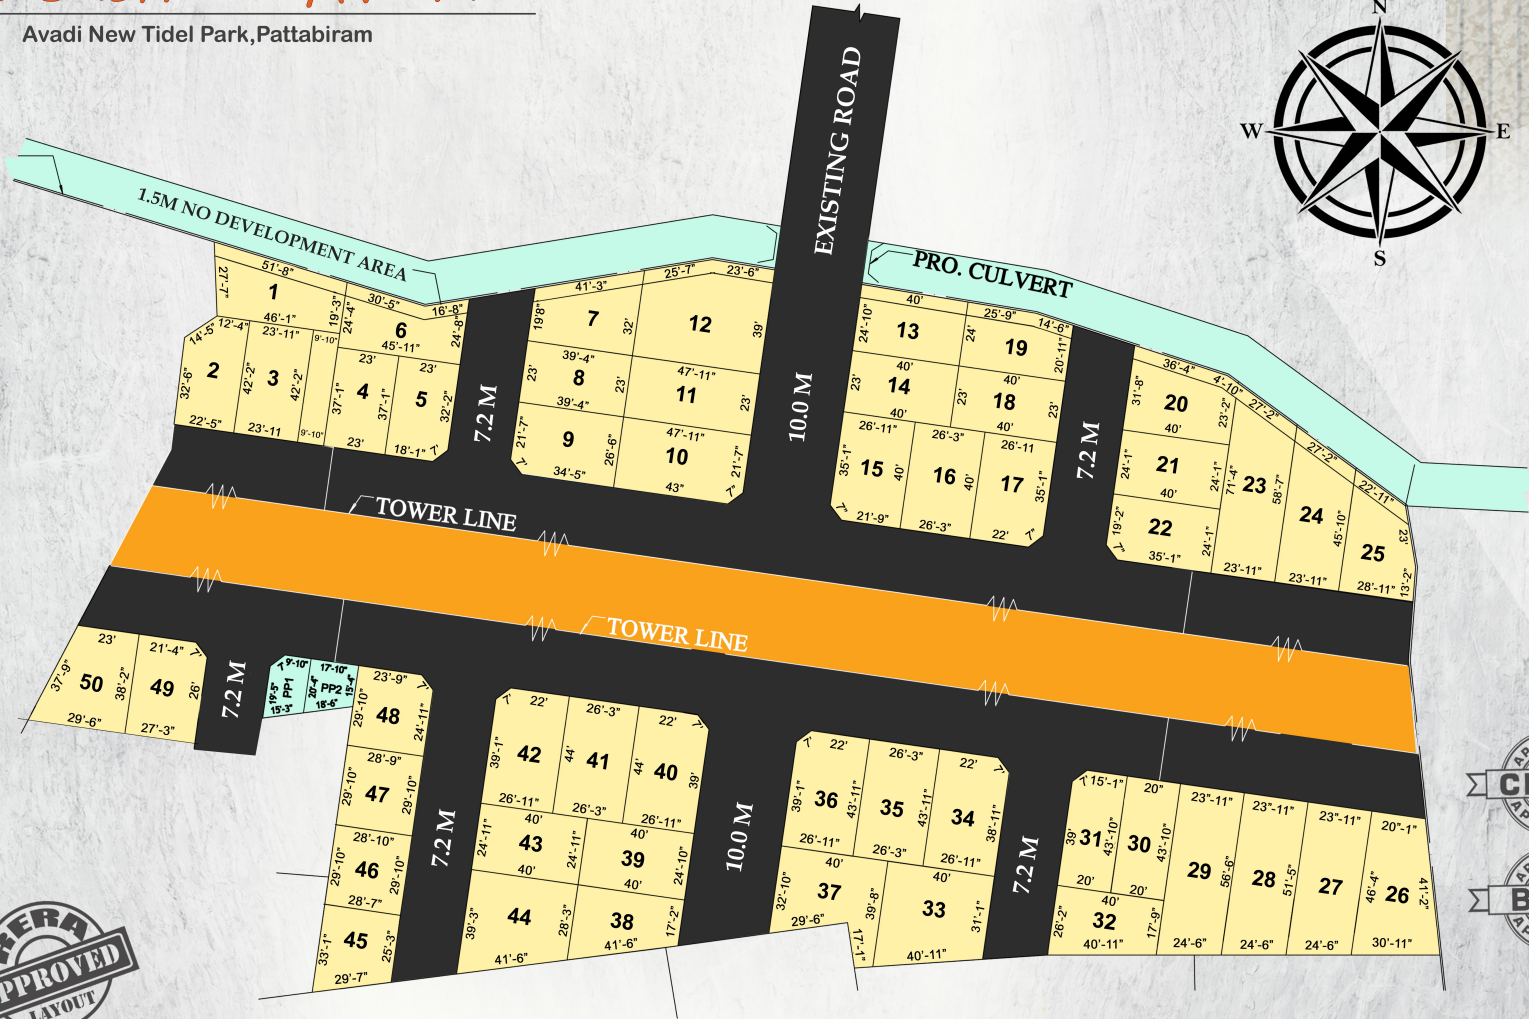


Amenities



Location Map

Not to Scale

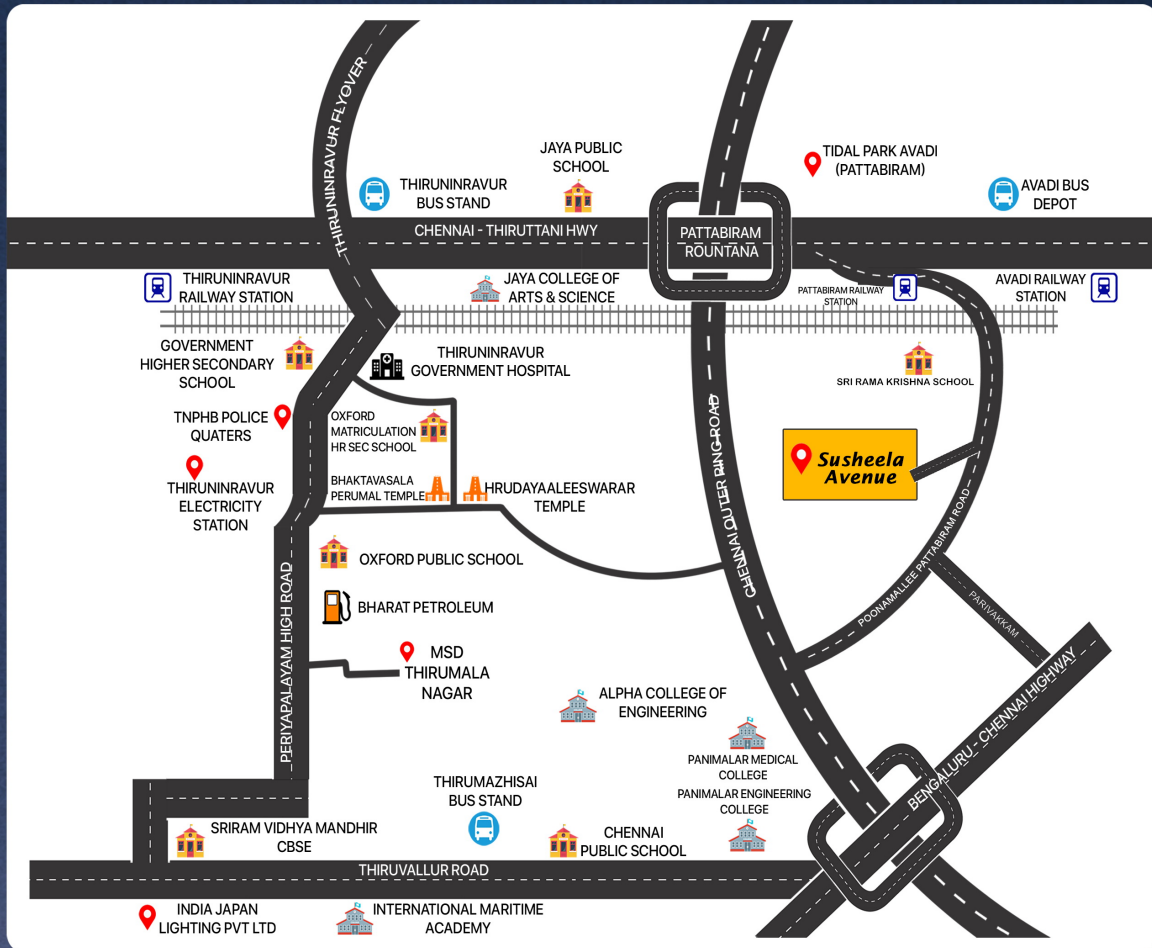

Our Ongoing Projects

- Maansarover Garden (Paruthipattu Avadi)
- Green Meadows (Surapet)
- Thirumala Nagar (Thirunindravur)
- Sri Ram Nagar (Thirumazhisai)



MS DEVELOPERS
(Property Developer & Layout Promoter)

Plot No 2B, Sumangali Manasarovar Garden,
Paruthipattu Road, Avadi, Chennai - 600071
Email: msdevelopersch@gmail.com
044-71116757 | 98402 29904

Contact :