

MARATHON
neoSKIES

 **MARATHON**





Launching NeoHomes

Presenting NeoHomes - a whole new generation of modern homes, never before seen in a Mumbai pincode. NeoHomes are smartly designed homes in superb skyscrapers with efficient apartments that let you do more with less. At a location that is set to grow and with a range of engaging amenities enabling an active lifestyle - live the life you always dreamed of.

Built with cutting edge construction technology NeoHomes are smart, sensible and solid - the perfect home for the modern Mumbaikar. Presenting the first NeoHomes tower

NeoSkies, Bhandup W
Studio 1 BHK & 1 BHK

Ek Nayi Shuruaat



With NeoHomes, Marathon group enters a brand new chapter in its journey to create affordable homes for everyone. A seamless mix of brilliant product design and right pricing makes NeoHomes a perfect product for a first time home buyer”

- R Z Shah

Chairman, Marathon Group



We are very excited to launch NeoHomes in Bhandup. It combines convenience & affordability in the best way possible. With the Metro line 4 set to come in, Bhandup is poised for a tremendous transformation”

- Chetan R. Shah,

Director, Marathon Group

M.S in Structural Engineering, University of Houston, USA



We wanted to create a product which best suits the current requirement of people within the city. With NeoHomes people get all the advantages of a modern urban living, within the city & at affordable prices from a trusted brand”

- Mayur R. Shah

Managing Director, Marathon Group

MS in Structural Engineering, University of Oklahoma, USA

Why NeoHomes?

Smart Floor Plans

Super efficient, flexible floor plans that let you do more with less. Compact, but with possibilities limited only by your imagination.

Future proof location

Just 10 minutes from Bhandup station. The upcoming metro and new road constructions are set to transform Bhandup. Neo Homes will be right at the centre of it all.

Sensible Amenities

All the amenities for you to keep up an active lifestyle without burdening you with higher maintenance costs.



Highest Quality Construction

The highest quality raw materials, premium finishes, advanced MIVAN aluminium formwork & industry best practices resulting in rock solid structures.

Right price & flexible payment options

Fair and transparent pricing means that NeoHomes are superb value for money. Find the perfect payment plan from various options.

Marathon Trust

Experience of 49+ years in the industry. One of the most trusted names in the city committed to delivering a seamless home buying experience.



MARATHON
neoSKIES

Presenting NeoSkies

NeoSkies is a stunning tower that offers superbly designed, smart residences with optimal space usage. The apartments have incredibly large windows resulting in good views, and plenty of natural light and ventilation. The design also allows for multiple layouts and usage options - find the perfect fit for your family.

1 BHK - 323 sqft

Studio 1 BHK - 197 sqft


1 BHK

The 1 BHK is designed with the urban Mumbaikar in mind. It can serve as the perfect home for families with 2 to 5 members because of its smart plans which enable multiple furniture layouts. French windows flood the rooms with sunlight making the space feel airy and well lit. The apartment also offers plenty of storage space and the convenience of 2 toilets.




RERA carpet area - 323 sqft

All furniture, items, electronic goods, and other furnishings shown in the images are for representation purpose only. The developer shall not be required to provide any furniture, items, goods amenities etc as displayed in the pictures

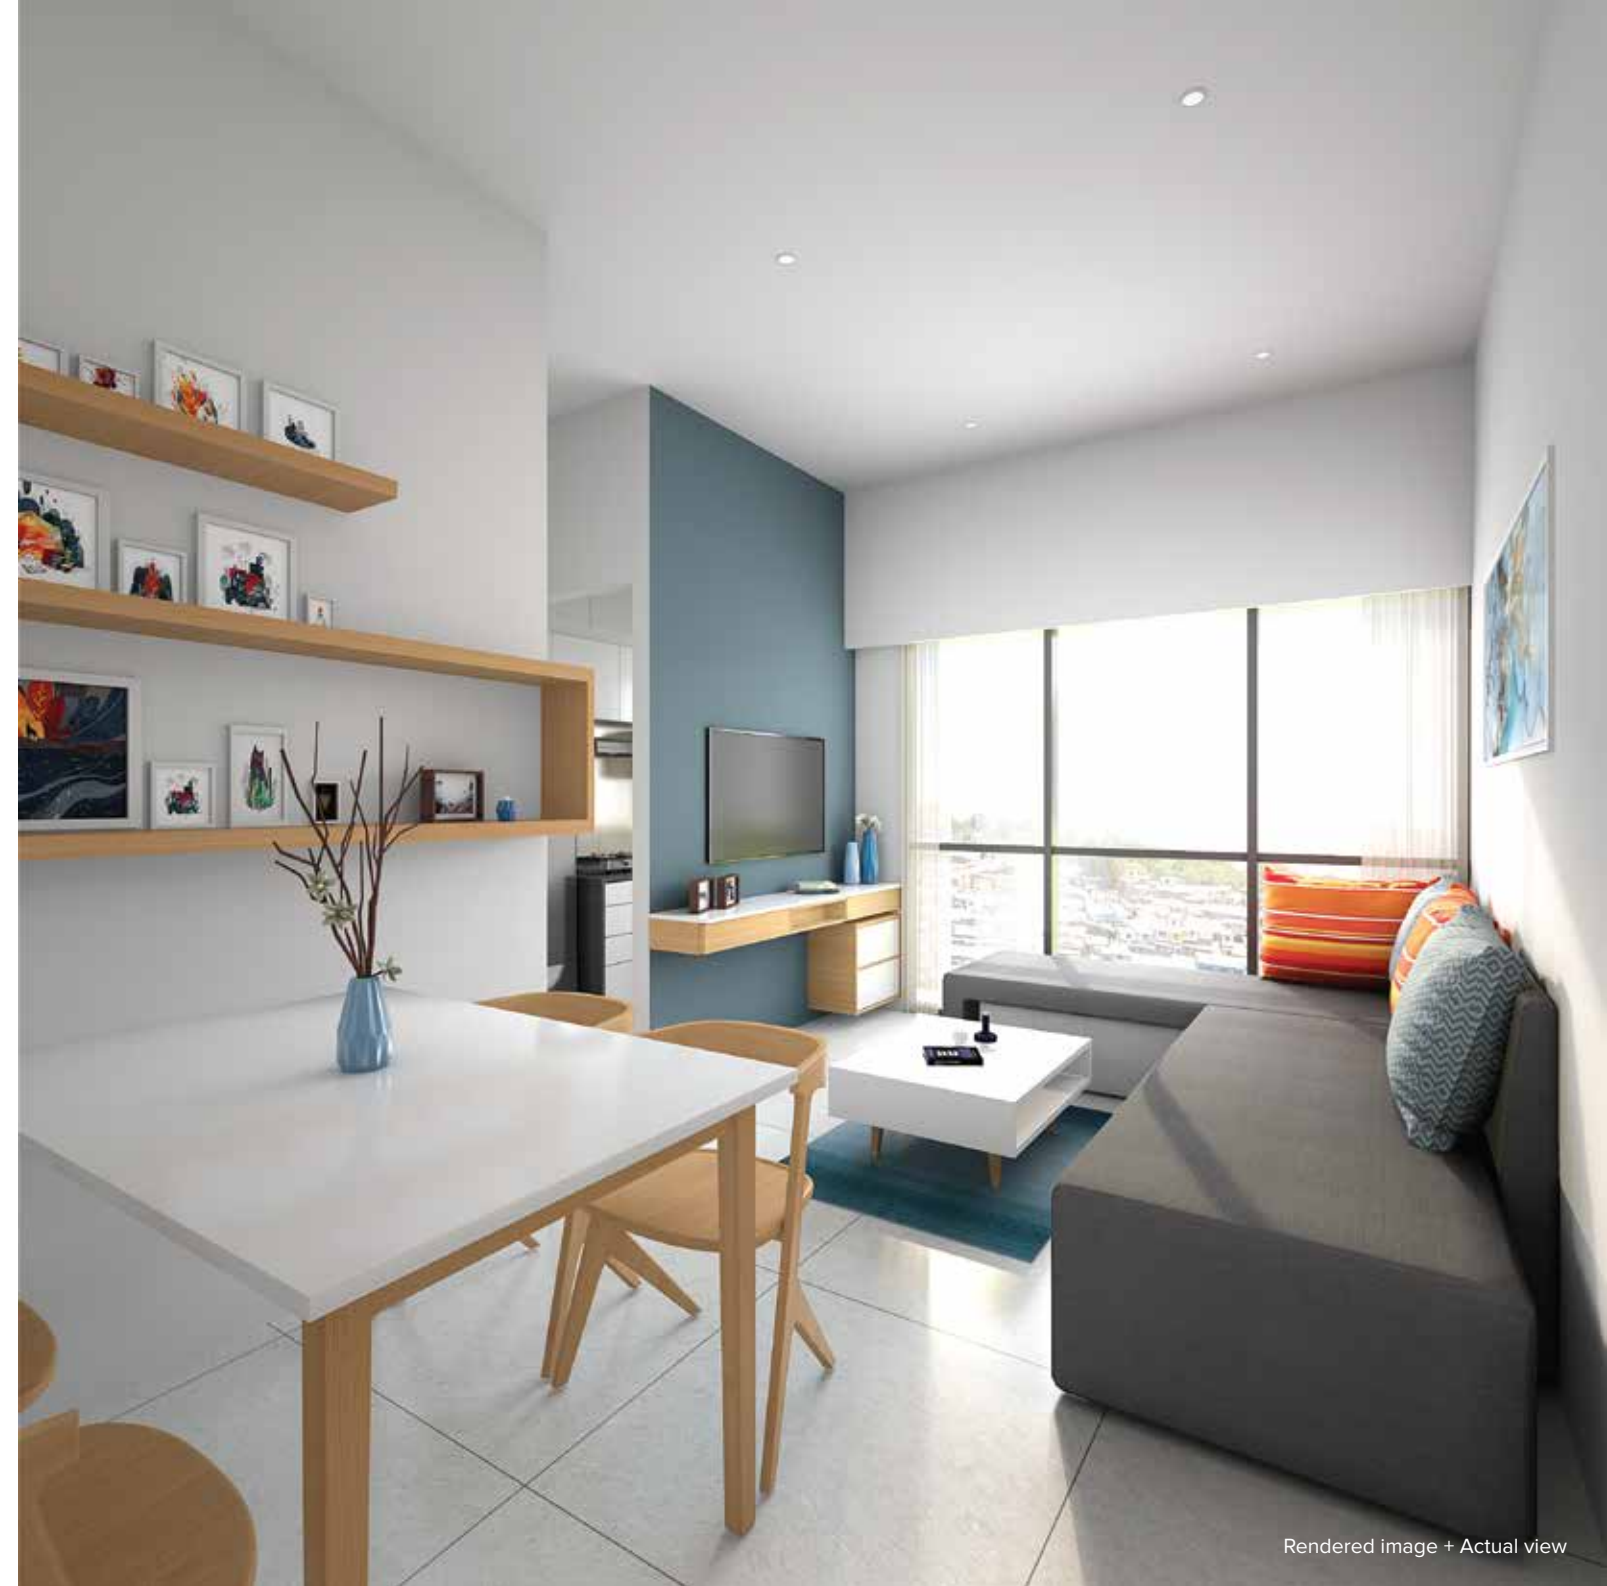

Rendered image + Actual view

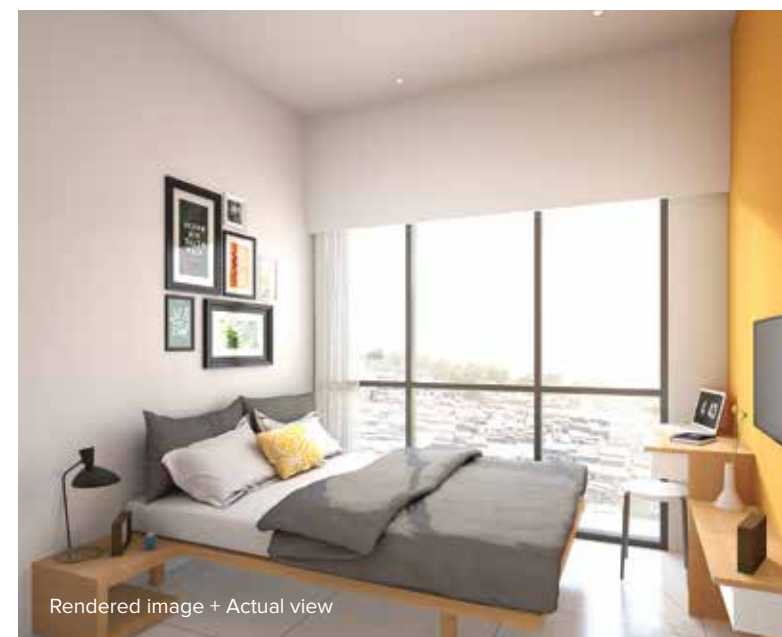

Rendered image + Actual view



Rendered image + Actual view

Studio 1 BHK

Compact, but not small - the studio 1 BHK is a great home for young families. With a compact kitchen and sufficient storage space, the Neo studio feels airy and spacious because of the large french windows that brighten up the space. Use it as a studio apartment or as compact 1 BHK, the studio offers great value for money





RERA carpet area - 197 sqft




All furniture, items, electronic goods, and other furnishings shown in the images are for representation purpose only. The developer shall not be required to provide any furniture, items, goods amenities etc as displayed in the pictures

Typical Plan

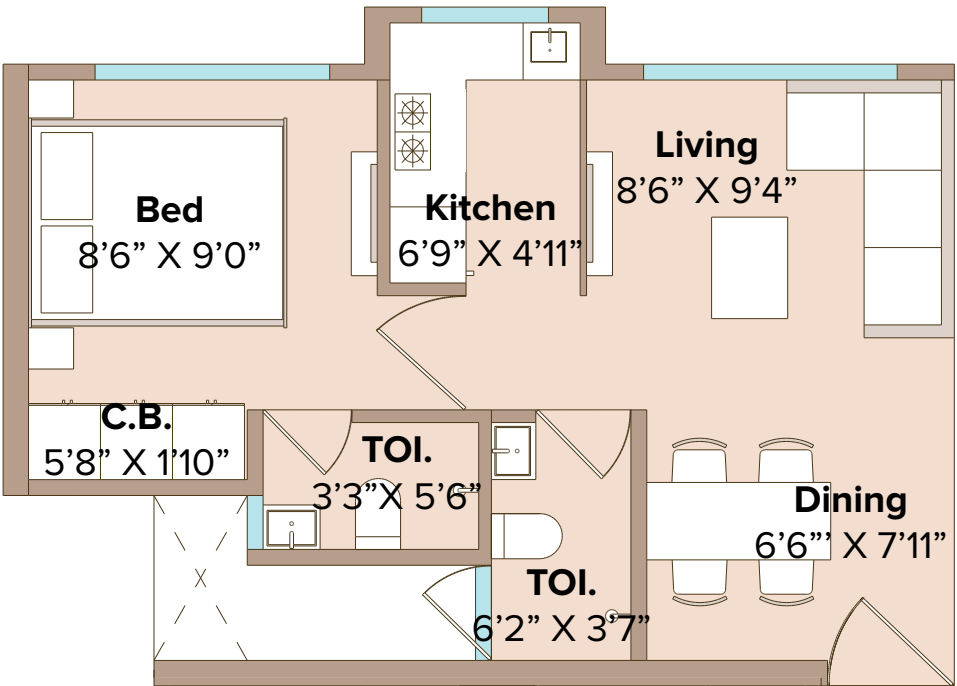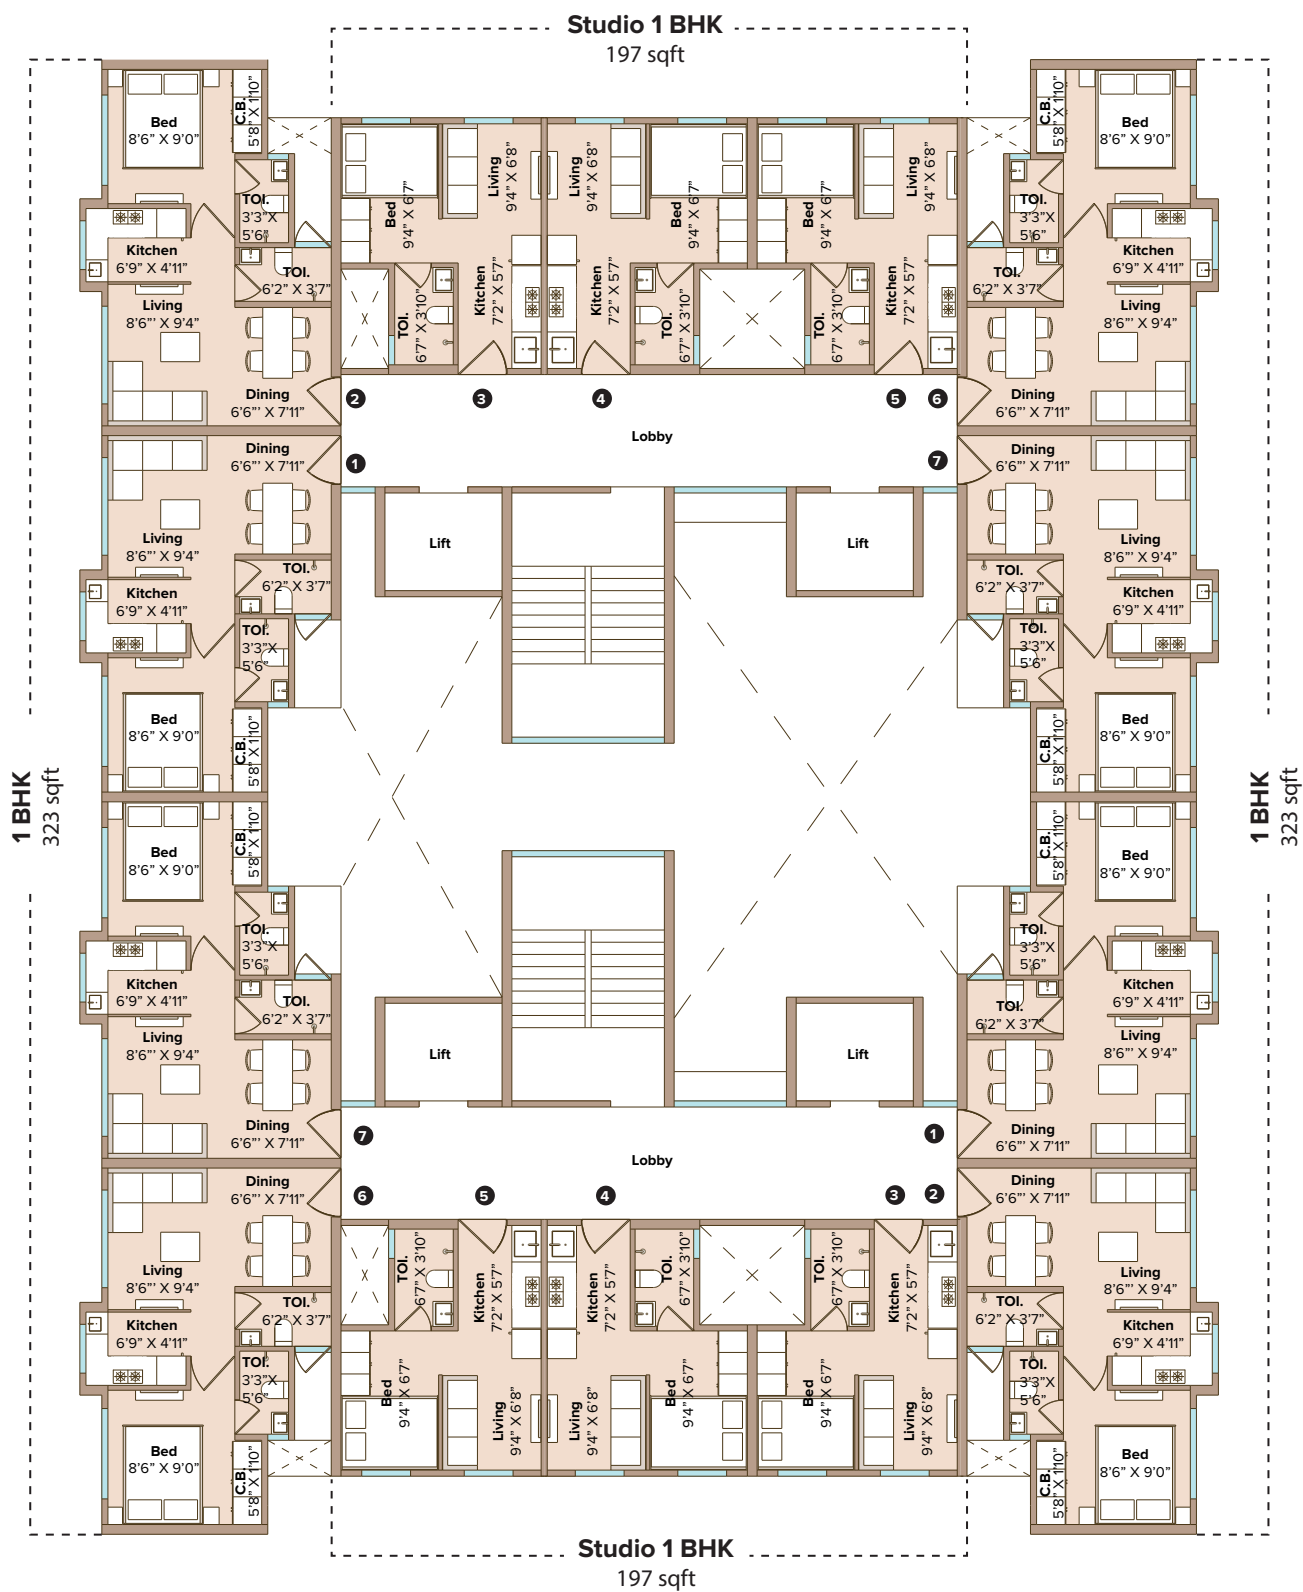

1 BHK
323 sqft

Studio 1 BHK
197 sqft

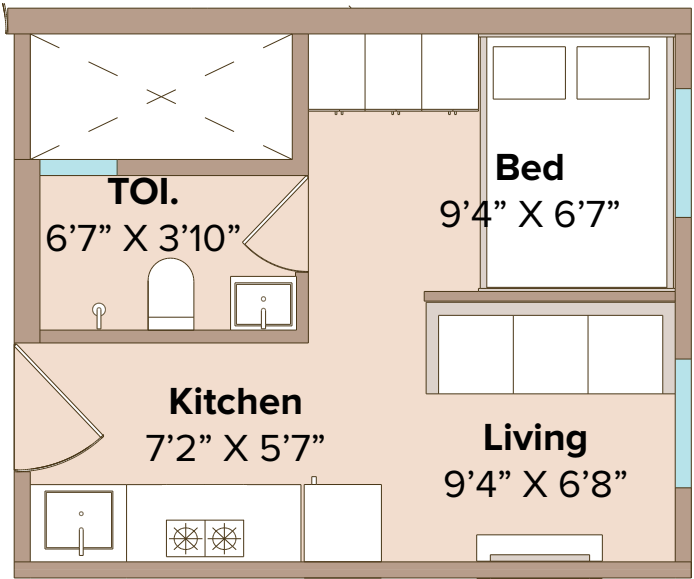


The New Bhandup

Bhandup enjoys an excellent location within the city with good rail and road connectivity and the greenery of the national park to the west, yet the property rates are lower than the surrounding suburbs of Mulund, Kanjur Marg, Powai and even Thane. With large areas of slums now undergoing development, and with the metro set to come soon, Bhandup is set to transform.

Marathon Group has an ambitious vision to help create a New Bhandup with over 5000+ homes being planned in Bhandup over the next few years.

View of Vihar Lake from Bhandup

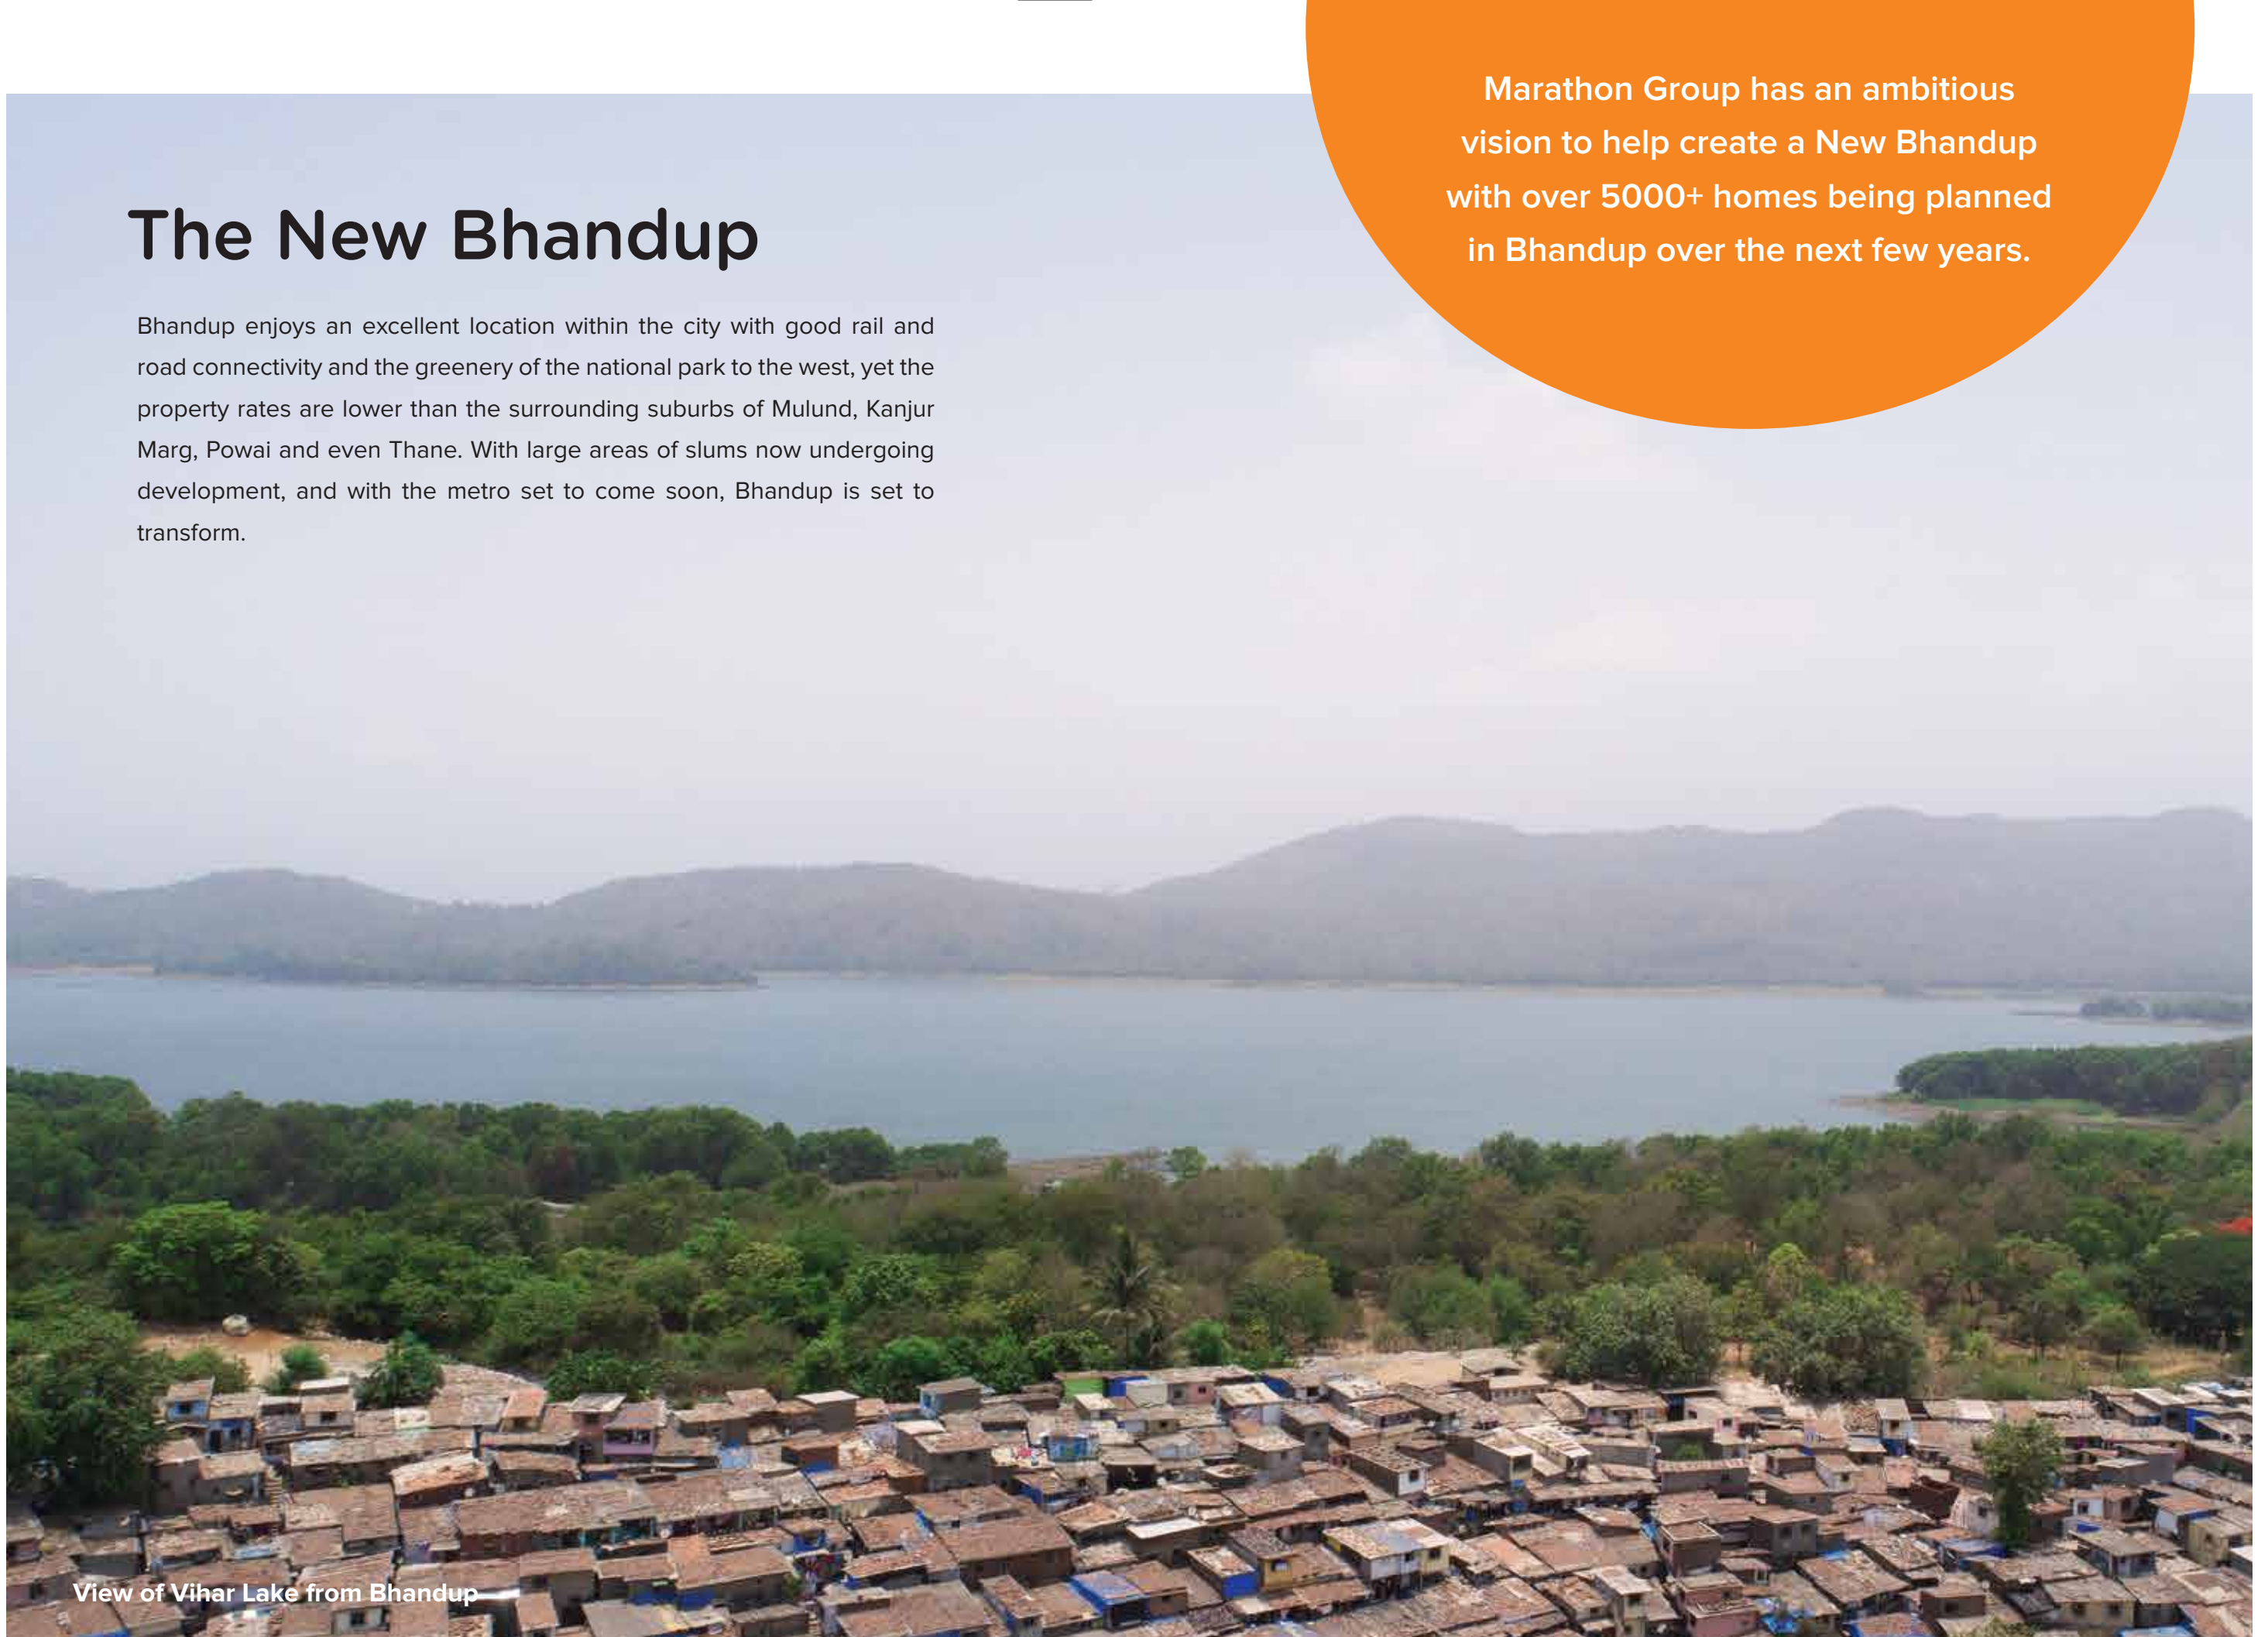

Excellent location

NeoSkies enjoys great road & rail connectivity



5 mins from
LBS Marg



10 mins from
Bhandup station



2 mins from
nearest bus stop

Bright future

Bhandup is set for tremendous future growth



Metro Line 4

32km fully elevated metro line will connect Kasarvadavli to Wadala along the LBS road. Shangrila and Sonapur stations are being planned in close proximity to NeoSkies




New road development

90 feet road and new road widening sanctions set to come up according to the new development plan.



Country's largest cycling track

A 39 km cycling track from Mulund to Wadala has been proposed, with the Mulund leg to open from mid 2019.

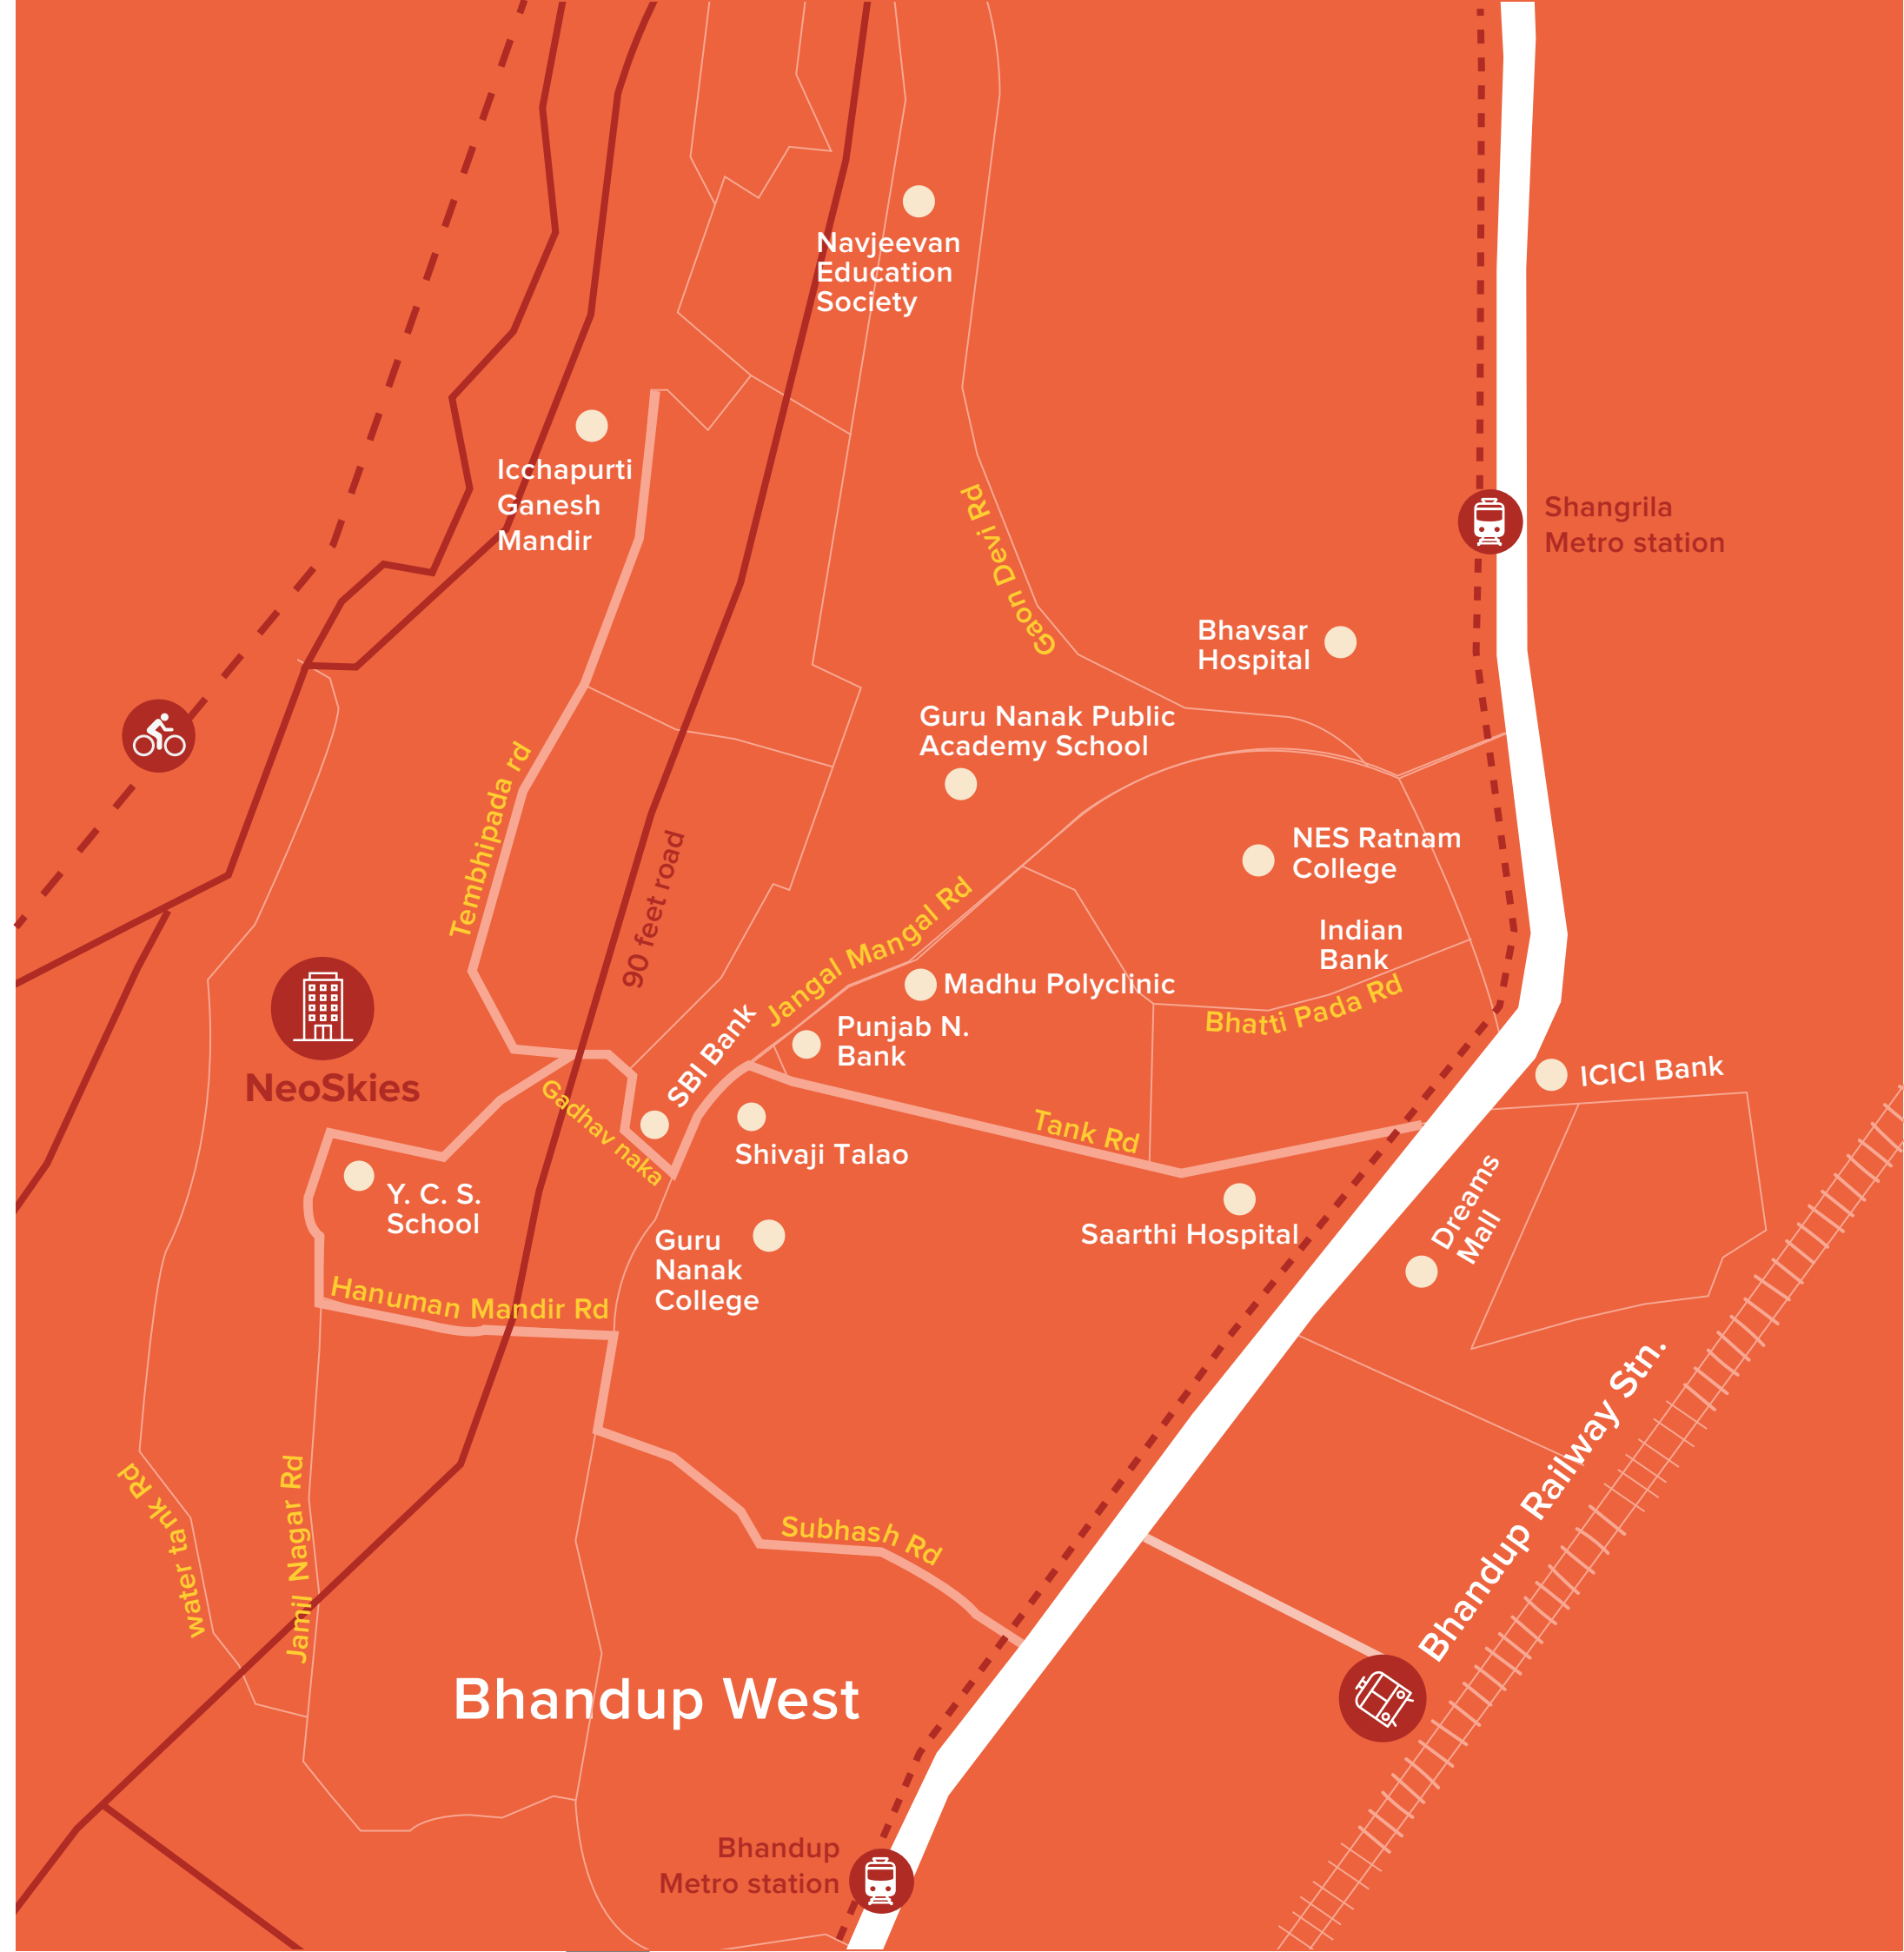

Superb construction

Marathon projects are built using cutting edge construction technology that ensure our structures are rock solid, leak proof and built to last.



49 years of expertise

With our leadership team having decades of engineering and construction expertise, we have been pioneers of many best practices in the industry. We do not outsource our construction and our engineers retain full control over construction quality.

Rock solid construction

The revolutionary MIVAN formwork technology allows for simplified and faster construction activity with an excellent, smooth concrete finish. It helps to reduce the time taken for construction while creating rock-solid, leak-resistant structures.



Micro-managed quality

Our engineers go right till the source of the raw material to ensure that quality is uncompromised. An on-site material testing lab ensures the highest levels of quality control. We used only premium finishes in your homes and use premium, polymer paints that do not fade and last for a long time.


Safety first

We deploy high quality CCTV, fire fighting and electrical safety systems. We use multiple circuit breakers, low smoke hazard cables, elevator safety systems and more to ensure your safety. Our water tanks are also designed to minimise microorganism growth.



Active amenities

At NeoHomes you will find all the amenities you and your family need to keep up an active lifestyle

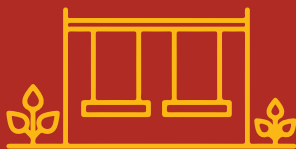

Kid's play area



Gymnasium



Indoor Games Room



Multi-purpose hall



Landscaped Area



We are a Mumbai based real estate development company that has completed over 80 projects in the city. We are currently building several townships in the fastest growing neighborhoods, affordable housing projects, ultra-luxury skyscrapers, small offices and large business centers. Our projects are spread across the Mumbai Metropolitan Region (MMR)

MORE THAN
49 YEARS
OF REAL ESTATE EXPERIENCE

MORE THAN
80 PROJECTS
COMPLETED

2 MILLION SQ. FT.
OF BUSINESS SPACES UNDER DEVELOPMENT

18 MILLION SQ. FT.
OF LAND UNDER DEVELOPMENT

OVER
15,000 HOMES
TO BE DELIVERED IN NEXT 5 YEARS

PLANNING OF OVER
100,000 HOMES
UNDERWAY



Marathon Group awarded
"Developer of the Year"
at the ET NOW Real Estate
Awards 2018



Monte South, Byculla
awarded **"Best Residential
High-Rise Architecture"** at the
Asia-Pacific Property Awards 2017



Marathon Futurex, Lower Parel
awarded **"Best Commercial
High-Rise Development"** at the
Asia-Pacific Property Awards 2017



Marathon Group has won the
RBNQA 'Making Quality Happen'
Award in 2017
MC



Marathon Group has been
awarded Certificate of Merit 2016
by IMC RBNQA



Marathon Futurex, Lower Parel
awarded "Best Upcoming Green Project
of the Year-2015" by Construction Times
Builders Awards



Marathon Group is the 1st company in
India to implement property
registration for customers of Marathon
Nexzone, Panvel Navi Mumbai



Recognised as "2nd Most Trusted
Developer in MMR" By NDTV Profit
& Prop Equity Survey, 2014



Marathon Nagari, Badlapur
awarded "Best Residential
Apartment: Low cost Metro -2012"
by CREDAI



Marathon NextGen Campus,
Lower Parel
awarded "Best Urban Design &
Master Planning 2009" by
Construction Source India



NextGen Innova, Lower Parel
awarded "Best Commercial Project
of the Year 2006-07" by
Accommodation Times



Marathon Heights, Worli
1st residential tower in India with a
helipad. Awarded "Best Residential
Project of the Year 1999" by
Accommodation Times

Ongoing projects

We are currently building several townships in the fastest growing neighborhoods, affordable housing projects, ultra-luxury skyscrapers, small offices and large business centers, with projects spread across the Mumbai Metropolitan Region (MMR).



Monte South
Byculla



Monte Carlo
Mulund (W)



Emblem
Mulund (W)



Nexzone
Panvel



Nexworld
Dombivali (E)



Nextown
Kalyan-Shill Road



Eminence
Mulund (W)



Nagari-NX
Badlapur (E)



Futurex
Lower Parel



Icon
Lower Parel

We've been on a Marathon run. **Since 1969**



POONAM
1972



KUMUDINI
1975



MAHAVIR DHAM
1977



RITA APARTMENTS
1979



TIRUPATI & BALAJI
1982



JUPITER-VENUS
1985



ANTARIKSH
1990



MARATHON GALAXY
1996



MOUNT VIEW
1996



VIRAYATAN (DEOLALI)
1996



MARATHON HEIGHTS
1997



UDYOG KSHETRA
1997



MARATHON HERITAGE
1999



MARATHON COSMOS
2001



MARATHON MAX
2003



MARATHON MAXIMA
2003



MARATHON CHAMBERS
2004



MARATHON OMEGA
2005



MARATHON NEXTGEN ERA
2006



MARATHON ONYX
2012



MARATHON MONTE VISTA
2013



MARATHON NAGARI-NX
2014



MARATHON EMBRYO
2015

Disclaimer:

- Marathon NeoSkies is developed by **Suyog Developers**. The details of the RERA registration is available at <https://maharera.mahaonline.gov.in/>. Customers are requested to visit the said link for details and update themselves with all the necessary details in respect of the project from time to time.
- Rendered Image: Images marked as "Rendered Images" are only indicative. The developer reserves the right to make additions, deletions, alterations or amendments as and when it deems fit and proper without any prior notice
- Rendered Image + Actual View: Images marked with this tag are architectural renderings merged with drone photo of the actual view
- Specifications and amenities mentioned in this brochure/ advertisement and promotional documents are only representational and informative. information, images, visuals, drawings plans or sketches shown in this promotional document is/are indicative of the envisaged development and the same are subject to approvals. The Common layout amenities will be developed and delivered as per the timelines disclosed on the MAHA RERA website provided timely approvals are received for the same from the appropriate approving authorities.
- All dimensions mentioned in the drawings may vary/ differ due to construction contingencies, construction variances and site conditions. Actual product/ development and any other aspect may differ from what is portrayed herein. All layouts, plans, specifications, dimensions, designs, measurements and locations are indicative and not to scale and are subject to change as may be required by the competent regulatory authority.
- The picture of the proposed Residential Flat/ Commercial Unit or Dream flat/ Show office is just a sample flat/office of a specific configuration showcasing the interior layout and is prepared with furniture, items, electronic goods, amenities and other furnishings for the purpose of showcasing the proposed residential/ commercial unit. it is for representation purpose only. The promoter/ developer shall not be required to provide any furniture, items, goods amenities etc as displayed in the picture/ s. All plans, specifications, dimensions, designs, measurements of the dream flat/show office are indicative and are subject to changes.
- The view/s depicted in the picture/s are as presently available from some specific flats and they may vary over period of time for reasons beyond the control of the promoter. The view/s may not be available from all the flats in the project and Customers will need to apprise themselves on the views available from the flat/ apartment of your choice. All intending Allottee/s are bound to inspect and apprise themselves of all plans and approvals and other relevant information prior to making any purchase decisions and nothing in this brochure/advertisement/webpage or other documents is intended to substitute the actual plans and approvals obtained from time to time.
- Map/s are not to scale. Maps and Distances taken in kilometers are approximate and taken from Google Maps for information purpose only.
- The customers are requested to apprise himself with the relevant information pertaining to the residential flat/ commercial unit of his interest prior to making any purchase decision.
- The relationship between the promoter/Developer and the actual customers will be governed strictly by the agreements to be executed from time to time and not on the terms of this brochure/advertisement/webpage or other promotional document. This brochure is merely conceptual and is not a legal document and the promoter/Developer reserve the right to change, amend and modify the contents of this brochure from time. it cannot be treated as a part of the final purchase agreement/s that may be executed from time to time.
- For actual prices and other details the customer are requested to visit the site and contact our sales representatives.



The project has been registered via MahaRERA registration number: **P51800018106** and is available on the website <https://maharera.mahaonline.gov.in>