

PROGRESSIVE'S ONE

 VASHI, NAVI MUMBAI

A PROJECT BY
PROGRESSIVE GROUP



Honoured among the Best Realty Brands
at the ET Now - Best Brands Conclave 2024 Pan India

*ET Now is an English-language business & finance news channel,
owned & operated by the Times Group (Bennett Coleman & Co. Ltd)*

EXCLUSIVE RESIDENCES FOR A SELECT FEW



Artist's Impression



Artist's Impression





**MESMERIZING VIEWS.
A CAPTIVATING
LIFESTYLE.**

PROGRESSIVE'S ONE

Experience the essence of bespoke luxury, meticulously crafted and designed for you. Revel in the abundance of spellbinding vistas, every time you open the window. Discover the convenience of having a multitude of amenities readily available at your fingertips. The luxury of creating cherished memories with your loved ones that resonates in every corner of your abode.

Click here
for 360° Aerial View

PROJECT HIGHLIGHTS

EXCLUSIVE 4 BHK RESIDENCES WITH ATTACHED WFH SPACE



ONE FLOOR. ONE RESIDENCE



10 FEET WIDE DECK



ASSISTANT ROOM WITH ATTACHED WASHROOM



3 ELEVATORS (1 STRETCHER ELEVATOR)



CROSS VENTILATION



GRAND CEILING HEIGHT



HUGE COLUMN SPAN FOR FLEXIBLE PLANNING



MECHANIZED PARKING



RECREATIONAL FACILITIES



COMMERCIAL SPACE



OPEN SPACES SPREAD ACROSS >25 ACRES, IN CLOSE VICINITY





OPPOSITE NMSA CLUB



WORK COMMENCED

MASTER PLAN

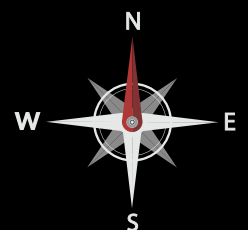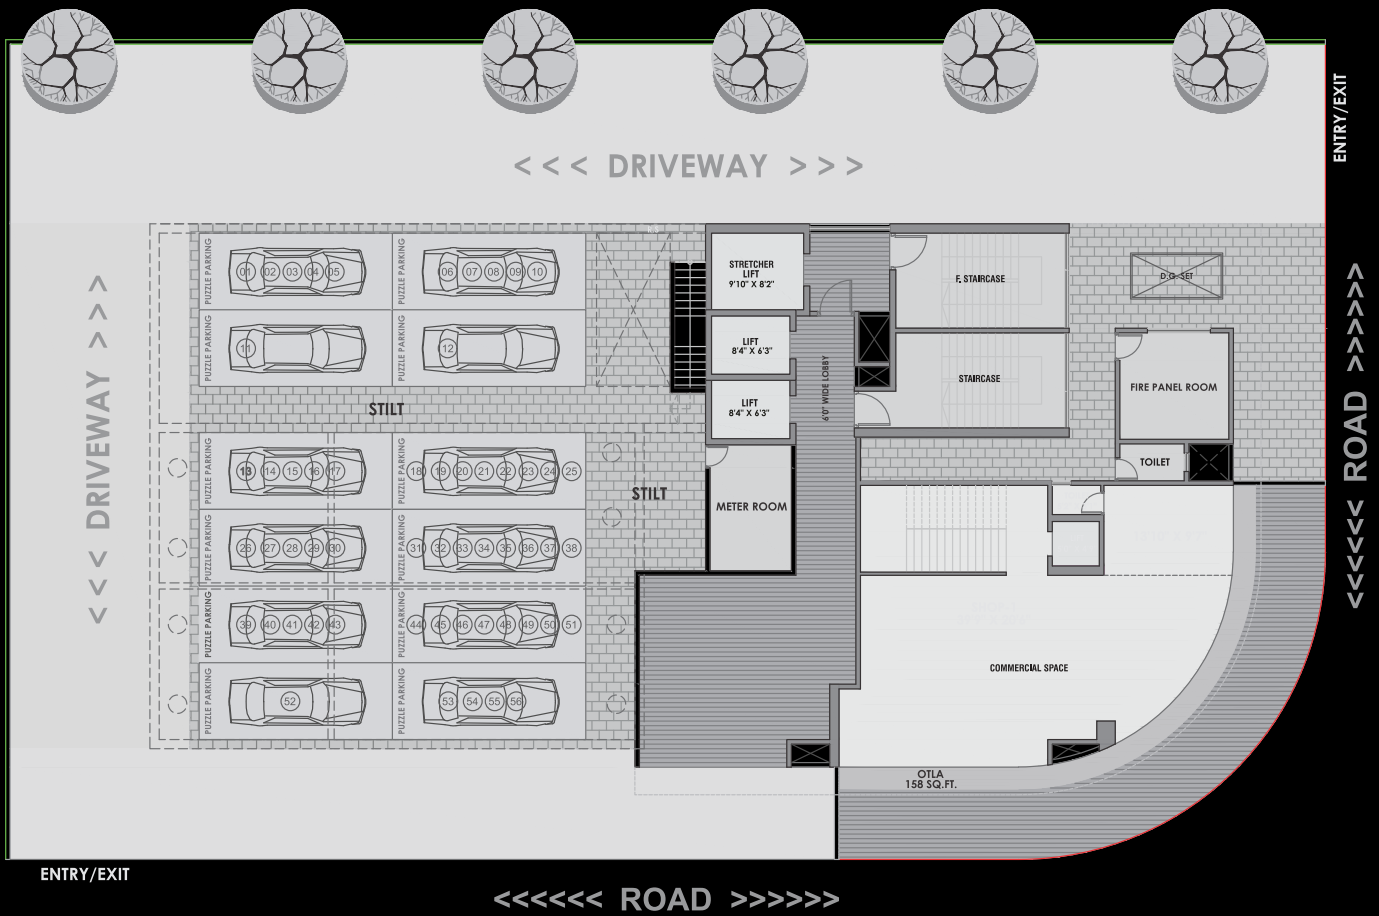


Not to scale

Plan can be revised post UDCPR approval

FLOOR PLAN



Plan can be revised post UDCPR approval

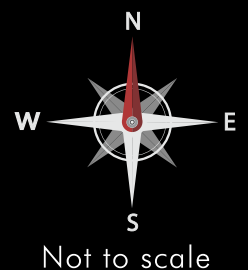

NAVI MUMBAI - CONNECTIVITY & INFRASTRUCTURE



Actual Photograph

PROPOSED NAVI MUMBAI INT'L AIRPORT

The proposed Navi Mumbai International Airport and the Chhatrapati Shivaji Maharaj International Airport in Mumbai are conveniently located within a reasonable distance, ensuring easy access for air travel.



Actual Photograph

SHRI ATAL BIHARI VAJPAYEE TRANS HARBOUR LINK

The Atal Setu has greatly reduced the travel time between Navi Mumbai and Mumbai to just 20 minutes, enhancing accessibility & connectivity.



Actual Photograph

NAVI MUMBAI METRO

Newly inaugurated Navi Mumbai Metro has significantly enhanced connectivity, serving as a major asset for the region.

VASHI - THE MOST DYNAMIC NODE



Image for representation purpose only

Area
8.79 sq.km.

Population
2.75 Lacs

Sector Count
30

The area has transformed into a versatile center, blending residential, commercial, and cultural aspects seamlessly, fostering a vibrant atmosphere that meets the needs of a diverse population.



Actual Photograph

PROJECT - CONNECTIVITY & INFRASTRUCTURE



HOSPITALS

Fortis Hospital
NewEra Hospital
MGM Hospital

SCHOOLS

Fr. Agnel School
Avalon Heights International School
Sacred Heart High School
Goldcrest High School

MALLS & MARKETS

APMC Market
Inorbit Mall
Satra Plaza

INFRA, COMMERCIAL & CULTURAL CENTERS

Close to National Highway
Commercial Hub
CIDCO Exhibition Centre
Navi Mumbai Sports Association (NMSA) Ground

PROJECT LOCATION



Not to scale

**A GLIMPSE OF OUR
DELIVERED PROJECTS**

Actual Photograph



PROGRESSIVE'S CELEBRITY

Belapur

Actual Photograph



PROGRESSIVE'S SIGNATURE

Ghansoli


Actual Photograph



PROGRESSIVE'S SEA LOUNGE

Belapur

Actual Photograph

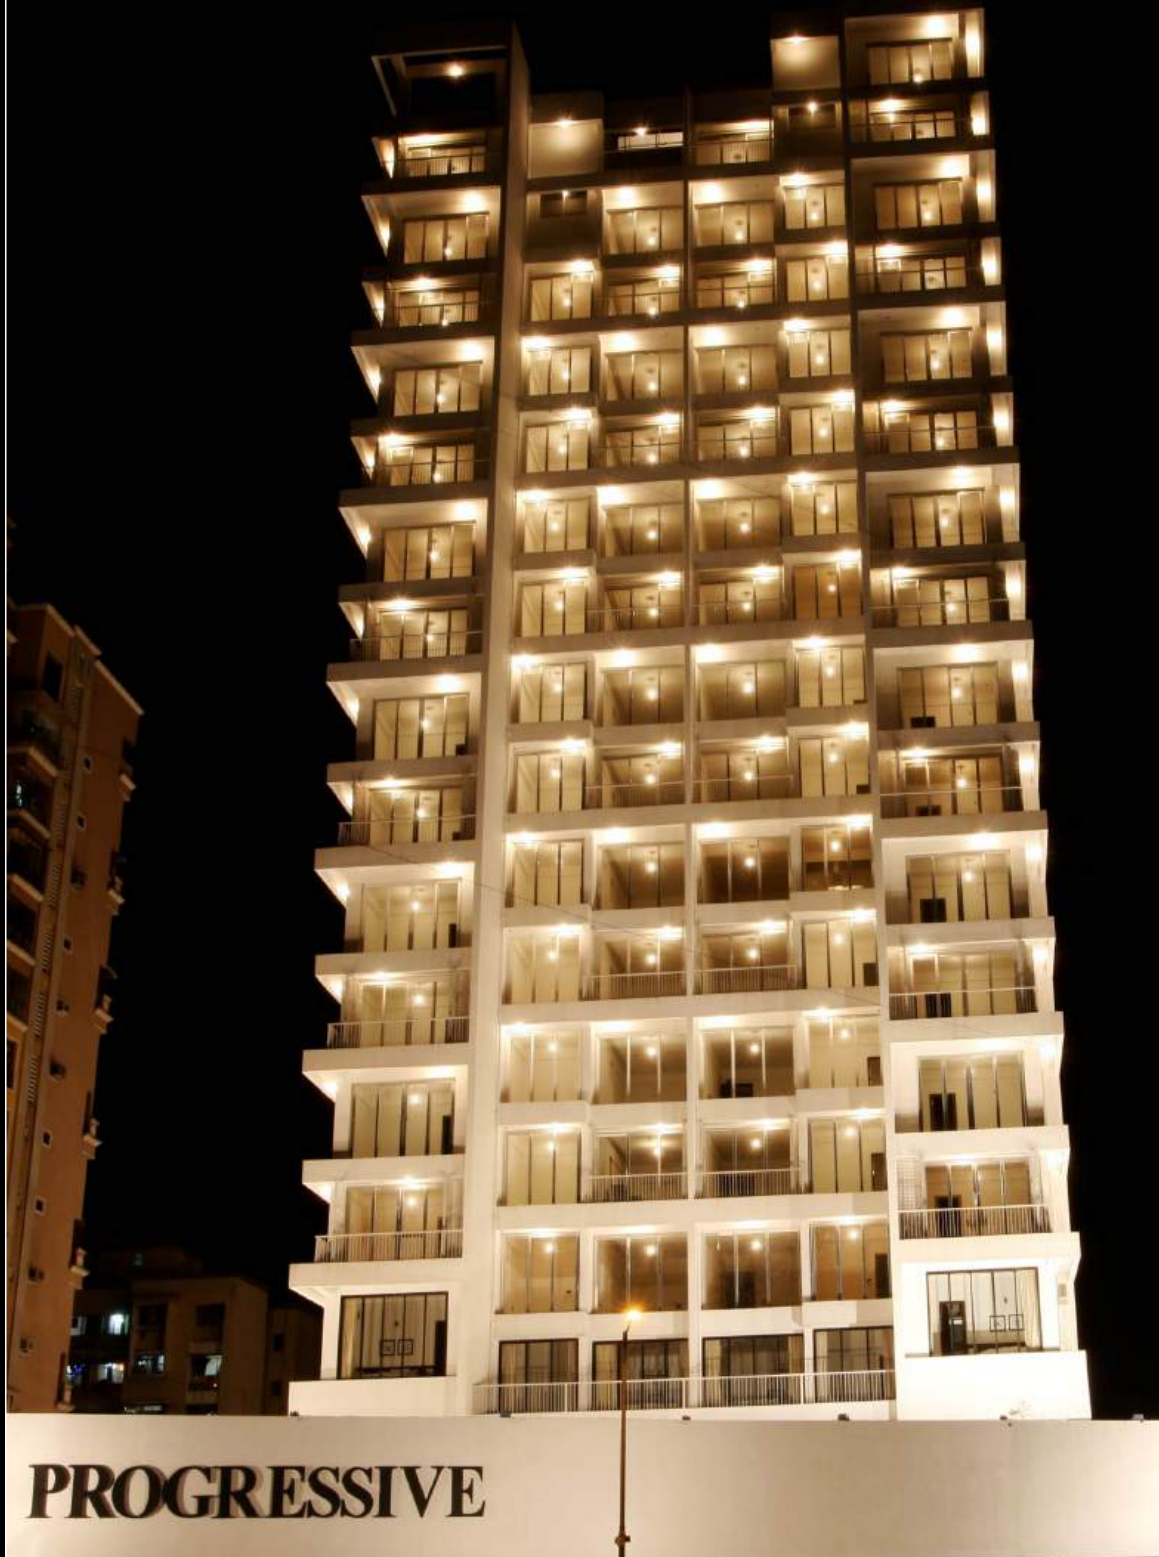

PROGRESSIVE'S HIGHNESS

Sanpada (off. Palm Beach Road)


Actual Photograph



PROGRESSIVE'S CROWN

Koperkhairne

Actual Photograph

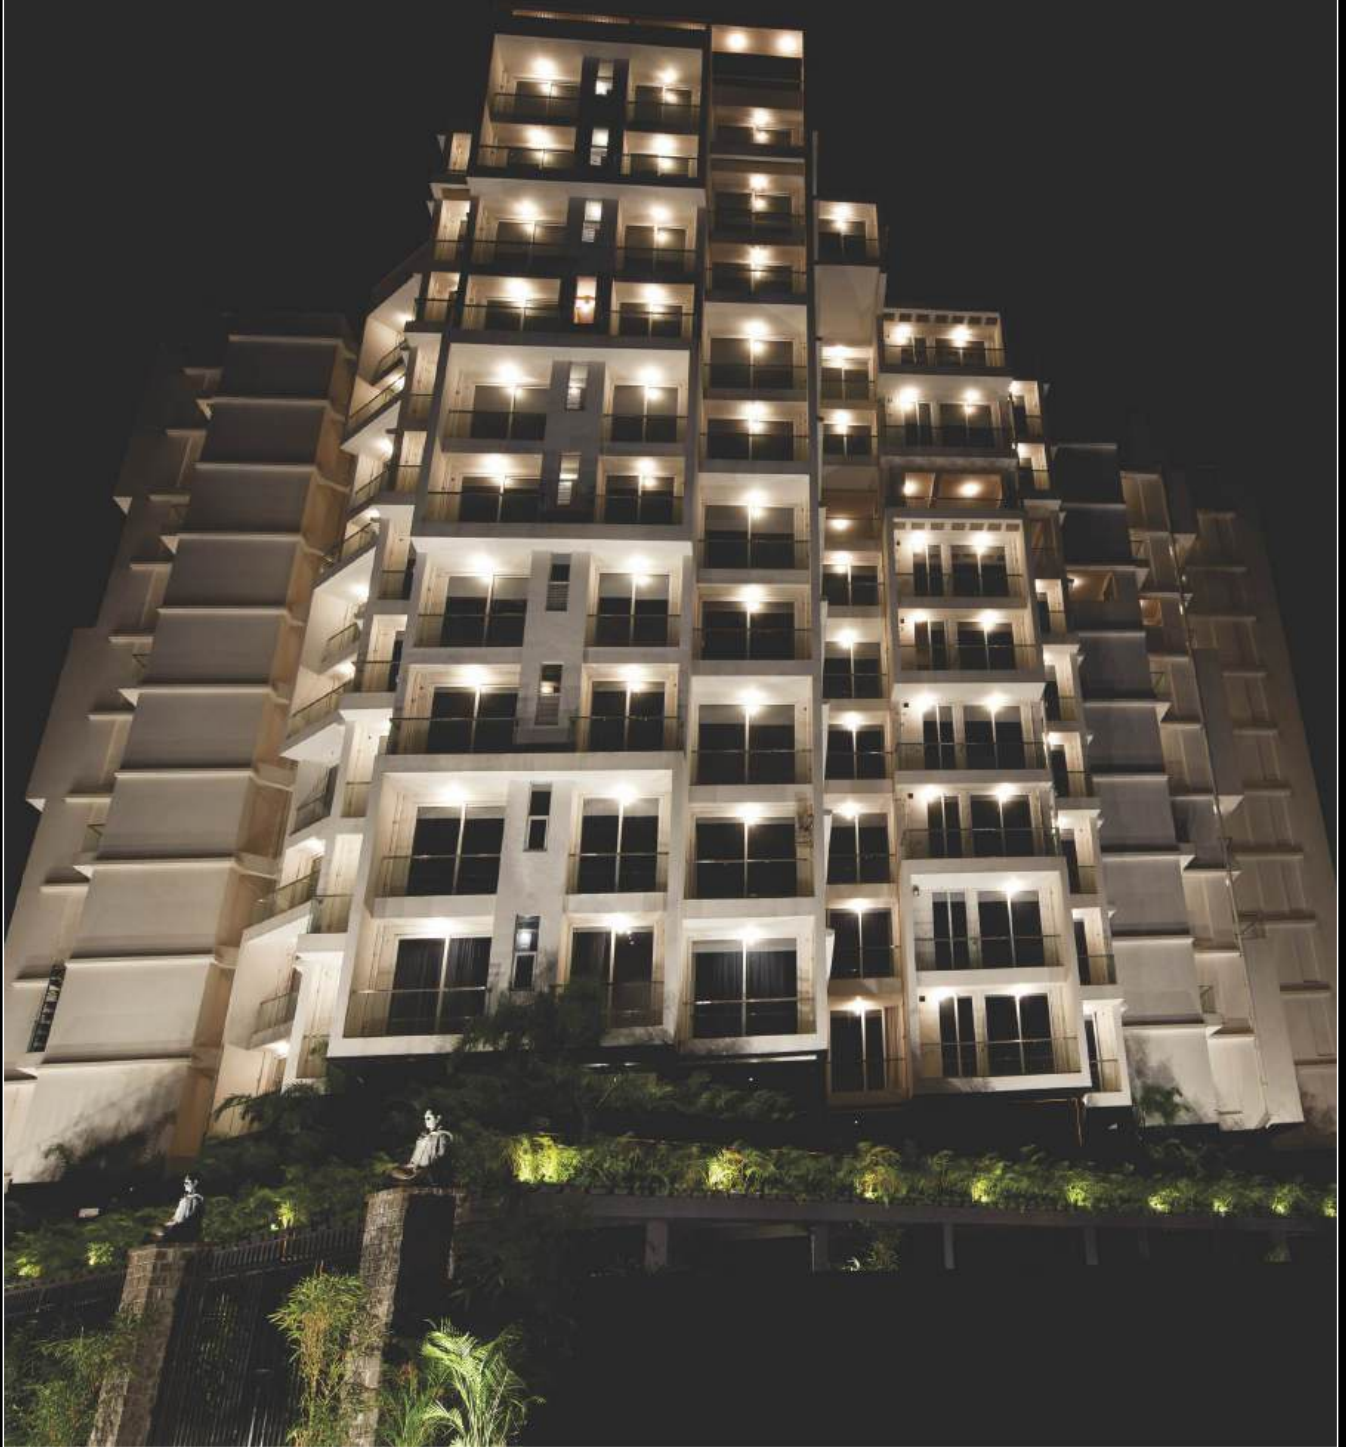

PROGRESSIVE'S GRANDE

Ulwe


Actual Photograph



PROGRESSIVE'S MEERA ANGAN

Ulwe

Actual Photograph

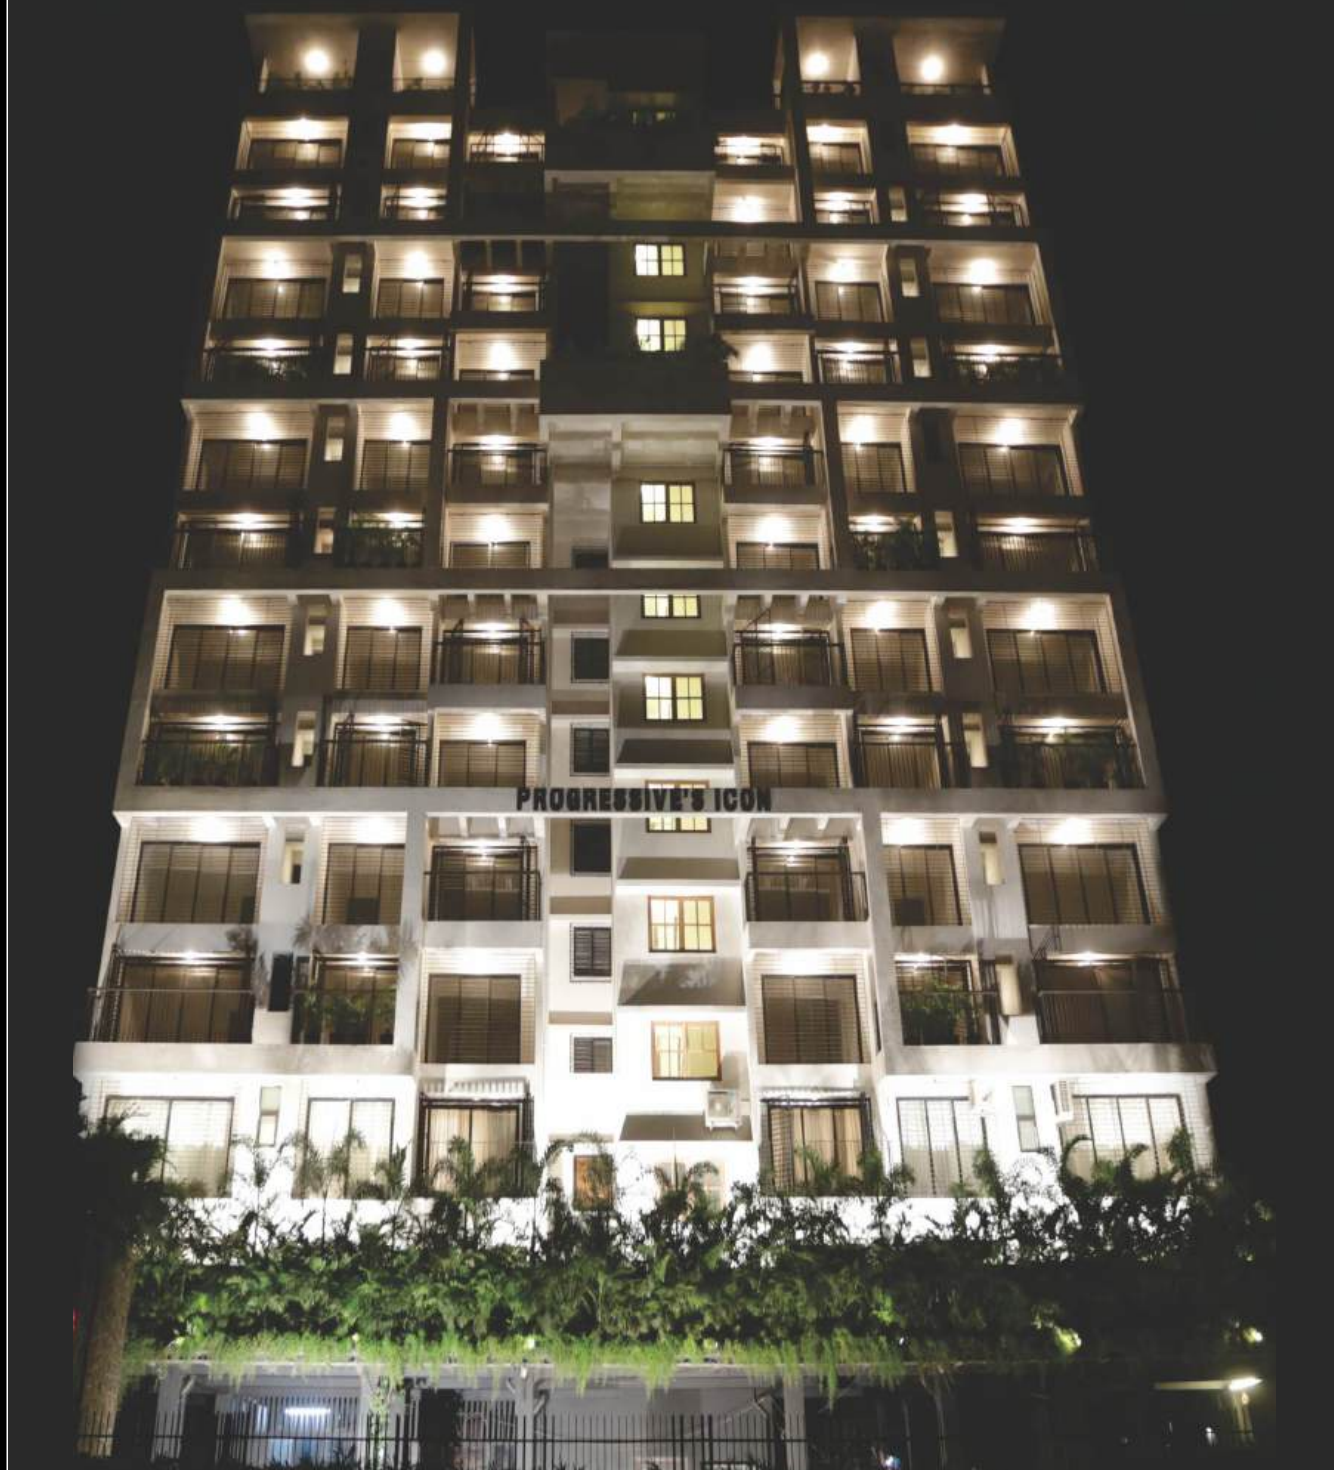

PROGRESSIVE'S ICON

Ulwe

Actual Photograph



PROGRESSIVE'S PRIVE

Ulwe

UPCOMING PROJECTS

Luxurious Lifestyle

Vashi

(Work Commenced)

Extravagant living

Kopar Khairane

(Work Commenced)

New Airport City

Panvel

Weekend Home

Pali

Urban Villa

Sanpada (Off. Palm Beach Road)

The Growth Epicentre

Ulwe

Mesmerizing Views

Ghansoli

Elegant & Affordable

Kamothe

IT'S PROGRESSIVE

Over 25 Years
of Quality & Trust

Over 100 Projects
Completed

2.5 Years of Avg.
Construction Time

Successfully delivered projects in the last 2 decades in:

- 📍 Vashi
- 📍 Off Palm Beach Road - Sanpada
- 📍 Kopar Khairane
- 📍 Ghansoli
- 📍 Seawoods
- 📍 CBD Belapur
- 📍 Ulwe

PROGRESSIVE GROUP

BUILDERS & DEVELOPERS

📍 707, Devarata, Plot No.83, Sector 17, Next to HDFC Bank, Vashi, Navi Mumbai

| ✉ sales@progressivegroup.in | 🌐 www.progressivegroup.in



📌 MahaRERA Registration No:- P51700054296 | Available on the website <https://maharera.mahaonline.gov.in/>

Note/Disclaimer: The information contained in this document is indicative of the kind of development that is proposed. It is prepared and issued in good faith and is for guidance only. It does not constitute part of any offer or contract. It is subject to approval of the authorities. List of standard offerings, amenities and other details are in the interest of the continuing improvement of the projects and/or any changes as per the amended plans. The developers reserve the right to alter the layout, plans, specifications or features of the building without any prior notice or obligations to any buyers in the projects. The images used in this document are for reference only.