


Jains Avalon Springs

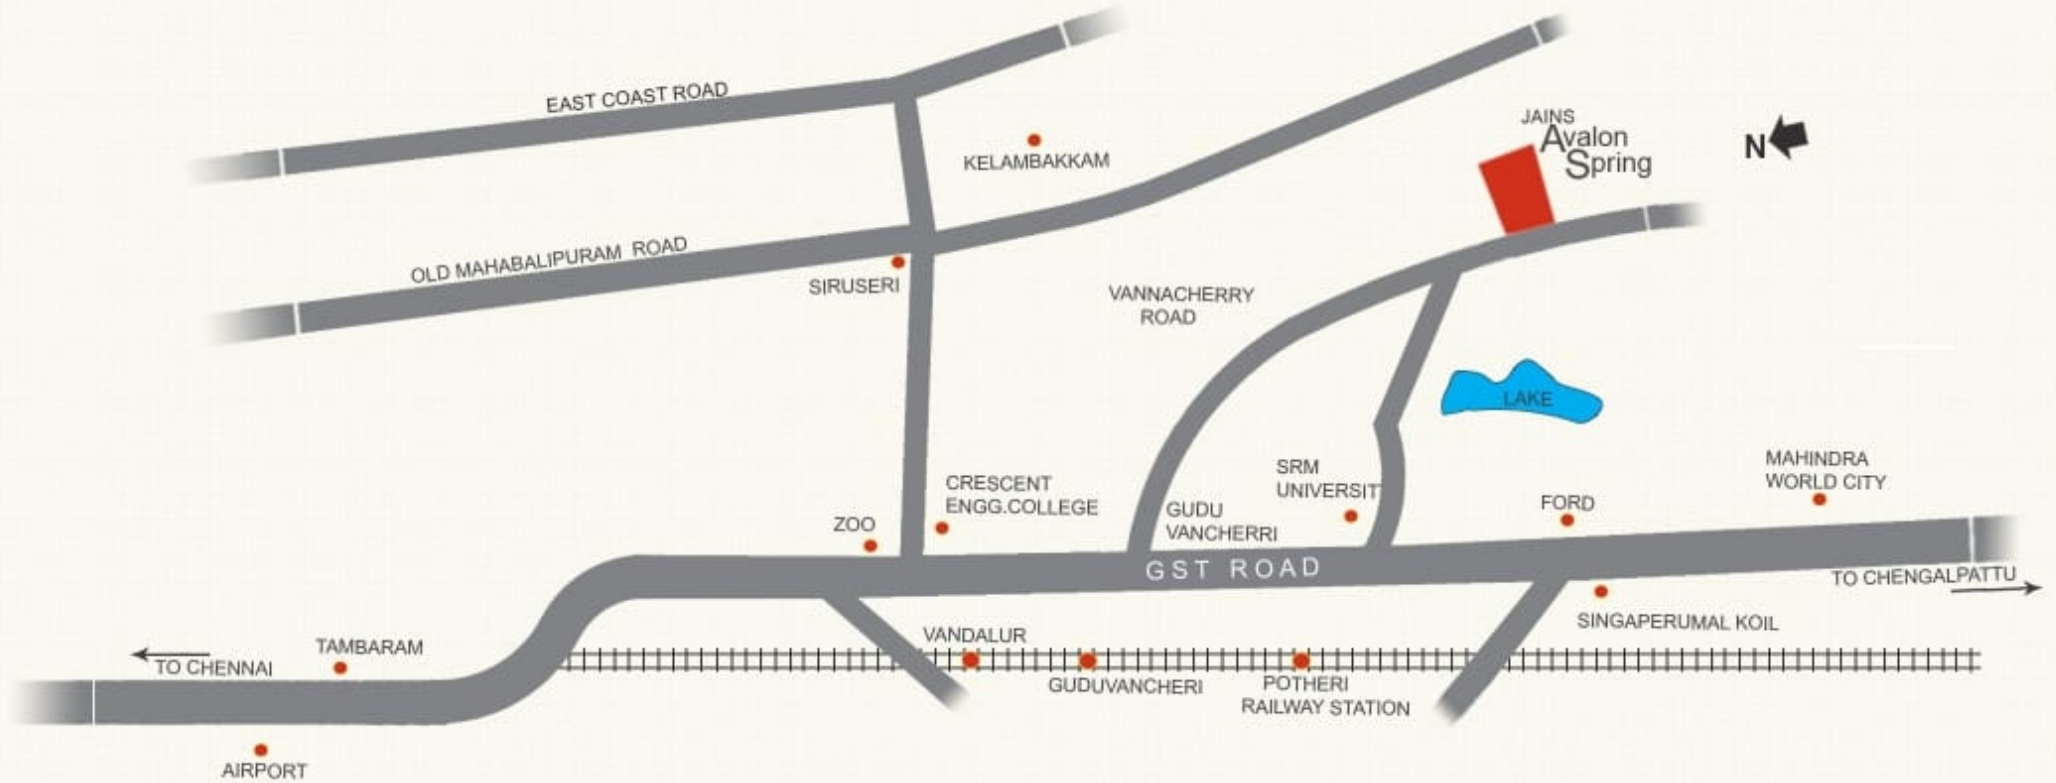


KEY PLAN
(NOT TO SCALE)

*Jains
Avalon Springs*




SITE PLAN

Jains Avalon Springs

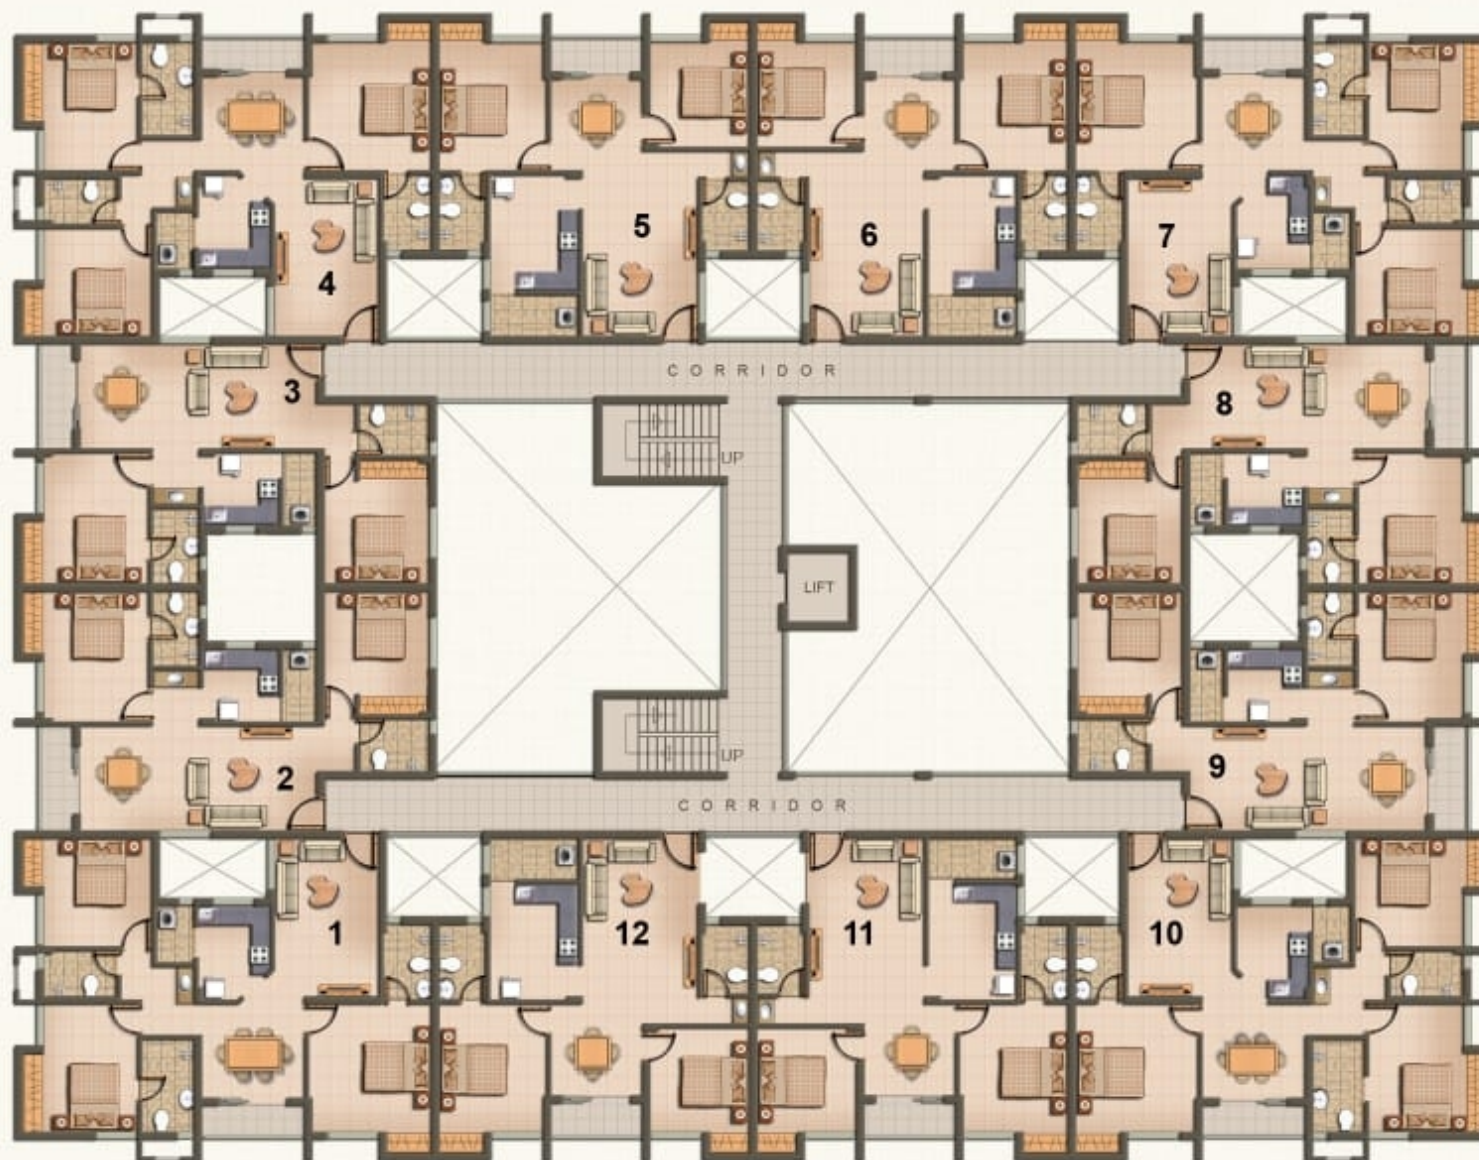

FLAT NO	BUILT UP AREA	COMMON AREA	SALEABLE AREA
1	1048	175	1223
2	801	134	935
3	801	134	935
4	1048	175	1223
5	836	140	976
6	836	140	976
7	1048	175	1223
8	801	134	935
9	801	134	935
10	1048	175	1223
11	836	140	976
12	836	140	976

BLOCK-1
TYPICAL FLOOR PLAN
(1,2,3&4)

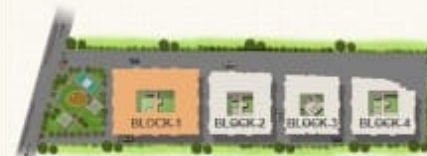

Jains Avalon Springs

BLOCK-1



FLAT - 2,3,8,9



FLAT - 5,6,11,12

TYPICAL FLOOR (1,2,3&4th)

FLAT NO	BUILT UP AREA	COMMON AREA	SALEABLE AREA
2,3,8,9	801	134	935
5,6,11,12	836	140	976

01.LIV/DIN	22'6" x 10'0"
02.BALCONY	3'6" x 9'8"
03. BED-1	10'0" x 12'6"
04. TOILET	4'6" x 7'2"
05. BED -2	10'0" x 9'10"
06.KITCHEN	7'3" x 7'0"
07. WASH	3'3" x 7'0"
08.C.TOILET	6'8" x 5'0"



01.LIVING	11'0" x 17'8"
02.DINING	8'9" x 8'6"
03.BALCONY	8'9" x 3'6"
04. BED-1	10'4" x 12'3"
05. TOILET	4'6½" x 7'3"
06. BED -2	9'6" x 10'0"
07.KITCHEN	8'5½" x 11'1"
08. WASH	8'5½" x 4'0"
09.C.TOILET	4'7" x 6'8"

Jains Avalon Springs

BLOCK-1



FLAT - 1,4,7,10


TYPICAL FLOOR (1,2,3&4th)

01.LIVING	10'0" x 15'1"
02.DINING	9'10" x 9'0"
03. BALCONY	9'10" x 3'3"
04. BED-1	11'8½" x 12'3"
05. TOILET	4'7½" x 7'3"
06. BED -2	9'0" x 12'3"
07.TOILET	5'0" x 8'11"
08.BED-3	10'4" x 10'4"
09.KITCHEN	6'11" x 9'0"
10. WASH	3'8" x 5'6"
11.C.TOILET	7'0" x 4'5"



FLAT NO	BUILT UP AREA	COMMON AREA	SALEABLE AREA
1,4,7,10	1048	175	1223

Jains Avalon Springs

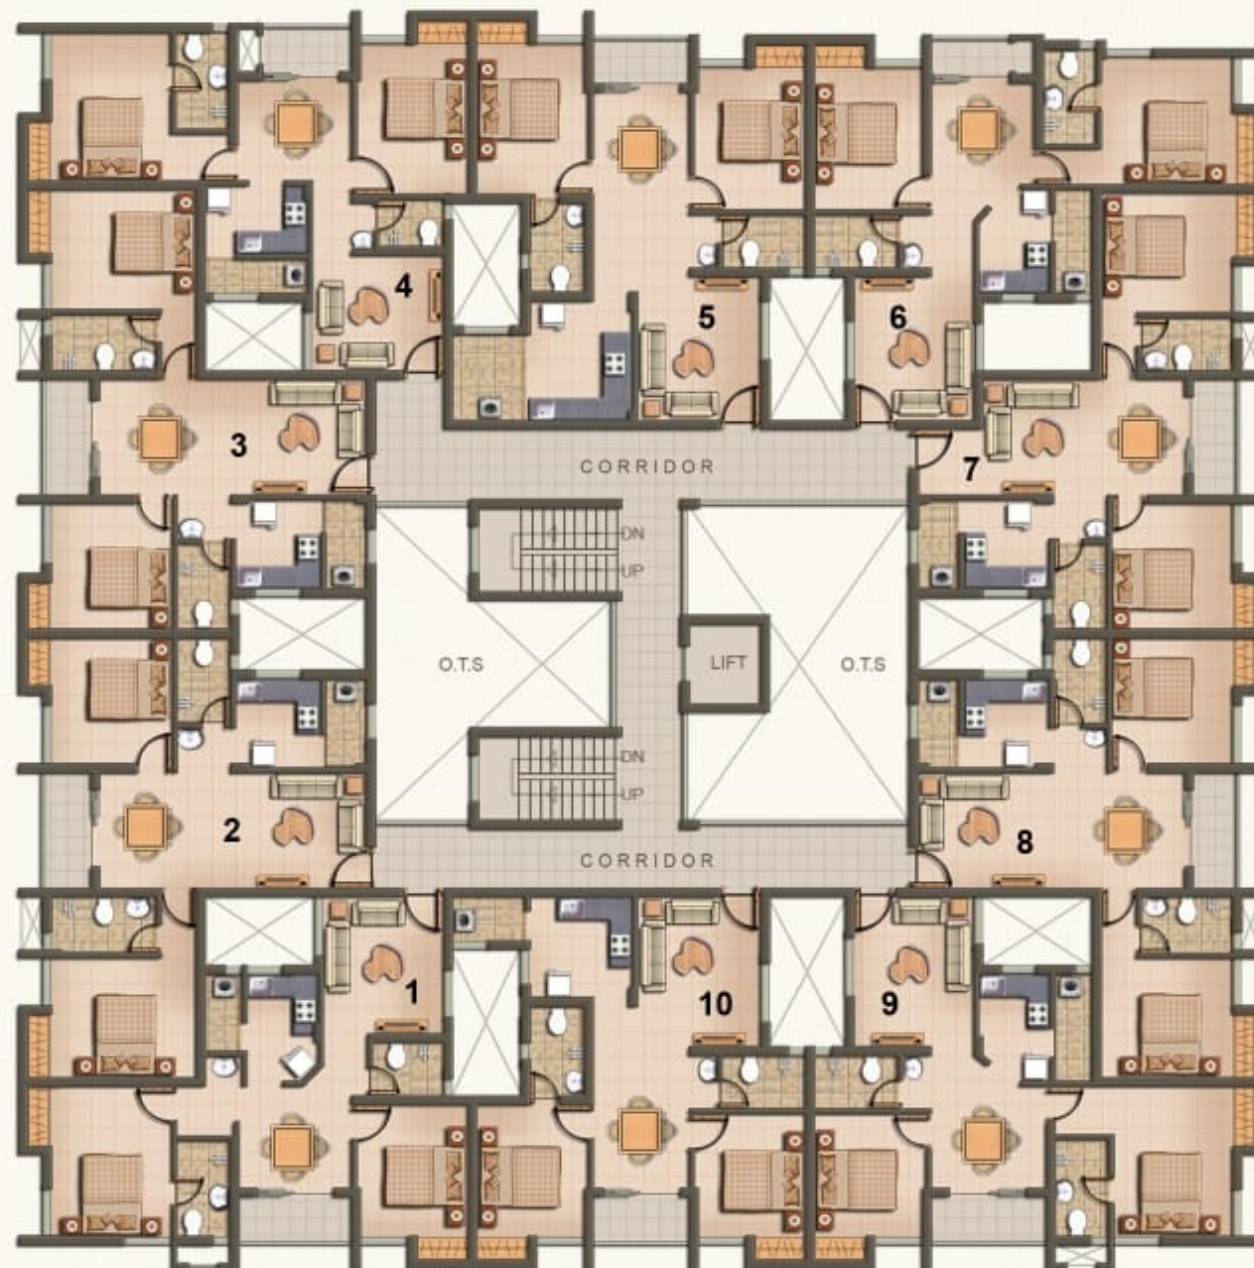

FLAT NO	BUILT UP AREA	COMMON AREA	SALEABLE AREA
1	778	130	908
2	796	133	929
3	796	133	929
4	799	133	932
5	854	143	997
6	776	130	906
7	753	126	879
8	779	130	909
9	791	132	923
10	767	128	895

BLOCK-2
TYPICAL FLOOR PLAN
(1,2,3&4)



Jains Avalon Springs

BLOCK-2



FLAT - 1

FLAT - 10

TYPICAL FLOOR (1,2,3&4th)

FLAT NO	BUILT UP AREA	COMMON AREA	SALEABLE AREA
1	778	130	908
10	767	128	895

01.LIVING	10'1" x 11'9"
02.DINING	10'1" x 8'6"
03.BALCONY	9'4½" x 4'0"
04. BED-1	10'1" x 12'6"
05. TOILET	4'6" x 8'0"
06. BED -2	9'0" x 11'0"
07.KITCHEN	6'0" x 9'0"
08. WASH	3'1½" x 6'6"
09.C.TOILET	6'0" x 4'6"



01.LIVING	10'4" x 12'6"
02.DINING	8'½" x 11'9"
03.BALCONY	8'½" x 4'0"
04.BED-1	9'0" x 11'0"
05.TOILET	4'7" x 7'6"
06.BED -2	9'0" x 10'3"
07.KITCHEN	8'7" x 8'5"
08.WASH	6'1" x 3'8"
09.C.TOILET	7'0" x 4'6"

Jains Avalon Springs

BLOCK-2



FLAT - 2



FLAT - 3

TYPICAL FLOOR (1,2,3&4th)

FLAT NO	BUILT UP AREA	COMMON AREA	SALEABLE AREA
2	796	133	929
3	796	133	929

01.LIV./DIN.	22'2½" x 9'8"
02.BALCONY	4'0" x 9'8"
03. BED-1	12'1½" x 10'0"
04. TOILET	8'9½" x 4'9"
05. BED -2	10'1½" x 10'6"
06.KITCHEN	7'1½" x 7'5½"
07. WASH	3'5½" x 7'1½"
08.C.TOILET	4'6" x 7'2"



01.LIV./DIN.	22'2½" x 9'8"
02.BALCONY	4'0" x 9'8"
03. BED-1	12'1½" x 10'0"
04. TOILET	8'9½" x 4'9"
05. BED -2	10'1½" x 10'6"
06.KITCHEN	7'1½" x 7'5½"
07. WASH	3'5½" x 7'1½"
08.C.TOILET	4'6" x 7'2"

Jains Avalon Springs

BLOCK-2



FLAT - 4

FLAT - 5

TYPICAL FLOOR (1,2,3&4th)

FLAT NO	BUILT UP AREA	COMMON AREA	SALEABLE AREA
4	799	133	932
5	854	143	997

01.LIVING	10'11½" x 9'8"
02.DINING	9'6" x 8'5"
03.BALCONY	7'6" x 4'0"
04. BED-1	10'0" x 12'5"
05. TOILET	4'6" x 8'1½"
06. BED -2	9'4" x 12'6½"
07.KITCHEN	8'7" x 5'8"
08. WASH	8'7" x 3'0"
09.C.TOILET	5'6" x 4'0"



01.LIVING	11'0" x 12'0"
02.DINING	8'0½" x 10'2"
03.BALCONY	8'0½" x 4'0"
04. BED-1	9'4" x 12'6½"
05. TOILET	4'7" x 7'6"
06. BED -2	9'4" x 11'10½"
07.KITCHEN	8'7" x 9'11½"
08. WASH	6'1" x 7'2½"
09.C.TOILET	7'0" x 4'6"

PLANS SUBJECT TO CHANGE

Jains Avalon Springs

BLOCK-2



FLAT -6



FLAT -7

TYPICAL FLOOR (1,2,3&4th)

FLAT NO	BUILT UP AREA	COMMON AREA	SALEABLE AREA
6	776	130	906
7	753	126	879

01.LIVING	10'0"	x	12'0"
02.DINING	8'7½"	x	8'5½"
03.BALCONY	8'7½"	x	3'3"
04. BED-1	11'0"	x	10'7½"
05. TOILET	4'6"	x	7'11½"
06. BED -2	9'0"	x	11'10½"
07.KITCHEN	6'0"	x	8'9"
08. WASH	3'2"	x	8'9"
09.C.TOILET	7'0"	x	4'6"



01.FOYER	4'8½"	x	5'6½"
02.LIV/DIN	16'10"	x	9'8"
03.BALCONY	4'0"	x	9'8"
04. BED-1	11'0"	x	10'0"
05. TOILET	7'8"	x	4'9"
06. BED -2	10'1½"	x	10'6"
07.KITCHEN	7'1½"	x	7'5½"
08. WASH	3'5½"	x	7'5½"
09.C.TOILET	4'6"	x	7'2"

Jains Avalon Springs

BLOCK-2



FLAT - 9



FLAT - 8

TYPICAL FLOOR (1,2,3&4th)


FLAT NO	BUILT UP AREA	COMMON AREA	SALEABLE AREA
8	779	130	909
9	791	132	923

01.LIVING	10'0" x 12'6"
02.DINING	9'7½" x 8'6"
03.BALCONY	9'7½" x 4'0"
04. BED-1	10'0" x 12'6"
05. TOILET	4'6" x 8'1½"
06. BED -2	9'0" x 10'3"
07.KITCHEN	6'0" x 9'0"
08. WASH	3'2" x 9'0"
09.C.TOILET	7'0" x 4'6"




01.LIV/DIN.	22'2½" x 10'0"
02.BALCONY	4'0" x 9'8"
03. BED-1	11'0" x 10'0"
04. TOILET	7'8" x 4'9"
05. BED -2	10'1½" x 10'6"
06.KITCHEN	7'1½" x 7'5½"
07. WASH	3'5½" x 7'5½"
08.C.TOILET	4'6" x 7'2"

Jains Avalon Springs

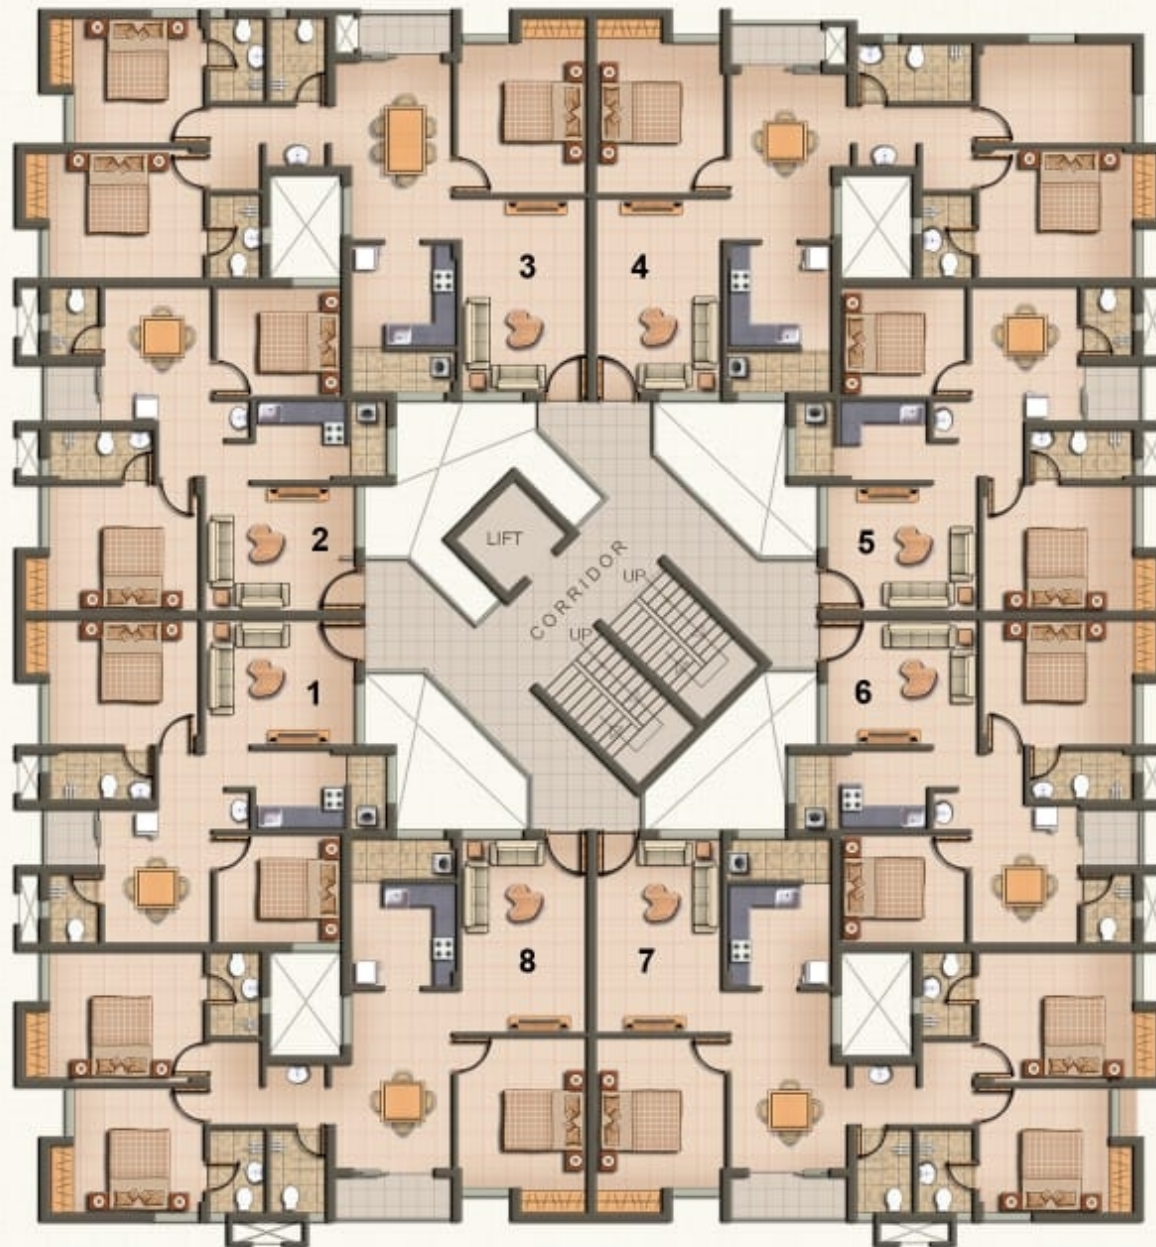

FLAT NO	BUILT UP AREA	COMMON AREA	SALEABLE AREA
1	700	117	817
2	700	117	817
3	1072	179	1251
4	1023	171	1194
5	700	117	817
6	700	117	817
7	1078	180	1258
8	1078	180	1258

BLOCK-3
TYPICAL FLOOR PLAN
(1,2,3&4)

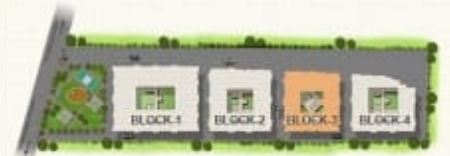

Jains Avalon Springs

BLOCK-3



FLAT - 1,2,5,6



FLAT - 3

TYPICAL FLOOR (1,2,3&4th)

FLAT NO	BUILT UP AREA	COMMON AREA	SALEABLE AREA
1,2,5,6	700	117	817
3	1072	179	1251

01.LIVING	12'0" x 10'0"
02.DINING	8'7½" x 10'8"
03.BALCONY	4'0" x 4'6"
04. BED-1	12'0" x 10'0"
05. TOILET	8'4" x 4'½"
06. BED -2	10'0" x 8'8"
07.KITCHEN	7'2" x 6'4½"
08. WASH	3'0" x 6'½"
09.C.TOILET	4'0" x 5'6"



01.LIVING	10'0" x 15'5"
02.DINING	9'4" x 14'1½"
03.BALCONY	7'4" x 3'6"
04. BED-1	12'4½" x 10'4½"
05. TOILET	4'2" x 7'½"
06. BED -2	10'5" x 10'0"
07.TOILET	4'6" x 6'8"
08.BED-3	10'4" x 12'0"
09.KITCHEN	8'5" x 8'2"
10. WASH	8'5" x 3'3"
11.C.TOILET	4'6" x 6'8"

PLANS SUBJECT TO CHANGE

Jains Avalon Springs

BLOCK-3



FLAT - 4



FLAT - 7&8

TYPICAL FLOOR (1,2,3&4th)

FLAT NO	BUILT UP AREA	COMMON AREA	SALEABLE AREA
4	1023	171	1194
7&8	1078	180	1258


01.LIVING	10'0" x 15'5"
02.DINING	9'4" x 13'2½"
03.BALCONY	7'4" x 3'6"
04. BED-1	12'4½" x 10'4½"
05. TOILET	4'2" x 6'8½"
06. BED -2	10'4" x 12'0"
07.STUDY	12'4½" x 8'0"
08.KITCHEN	8'5" x 8'2"
09. WASH	8'5" x 3'3"
10.C.TOILET	9'4" x 4'8"



01.LIVING	10'0" x 15'5"
02.DINING	9'4" x 14'1½"
03.BALCONY	9'4" x 3'6"
04. BED-1	12'4½" x 10'4½"
05. TOILET	4'2" x 7'½"
06. BED -2	10'5" x 10'0"
07.TOILET	4'6" x 6'8"
08.BED-3	10'4" x 12'0"
09.KITCHEN	8'5" x 8'2"
10. WASH	8'5" x 3'3"
11.C.TOILET	4'6" x 6'8"


PLANS SUBJECT TO CHANGE

Jains Avalon Springs

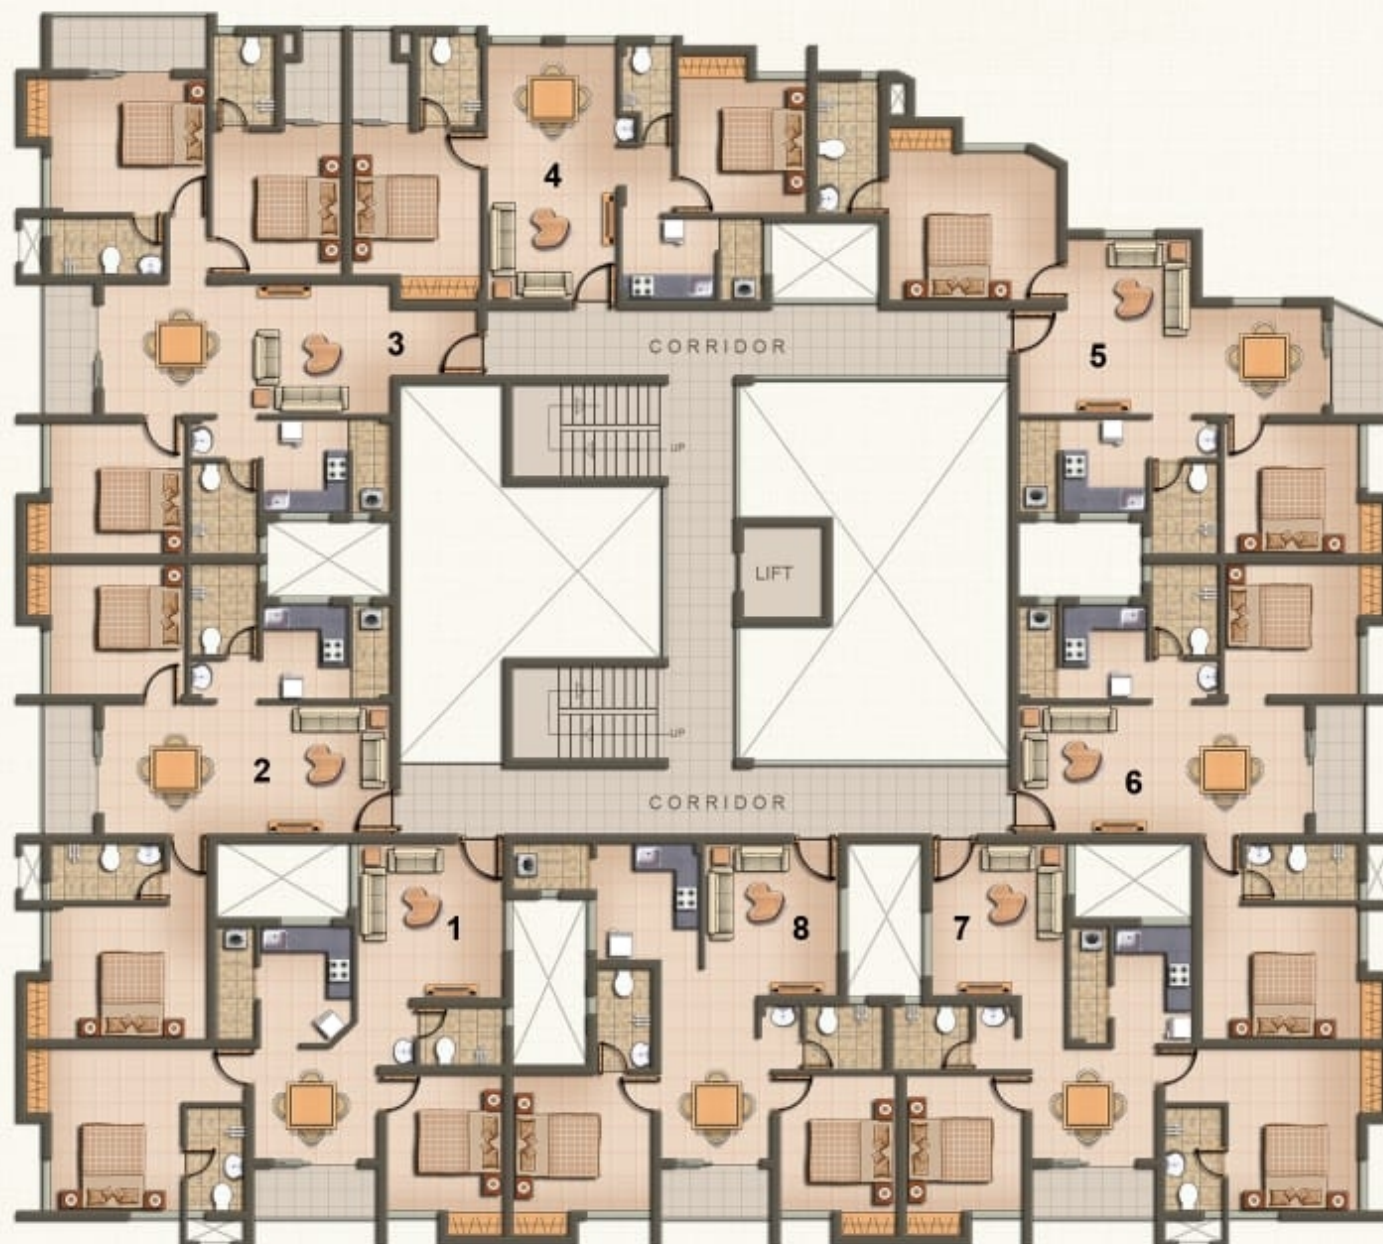

FLAT NO	BUILT UP AREA	COMMON AREA	SALEABLE AREA
1	809	135	944
2	791	132	923
3	1086	181	1267
4	707	118	825
5	847	141	988
6	791	132	923
7	796	133	929
8	780	130	910

BLOCK-4
TYPICAL FLOOR PLAN
(1,2,3&4)

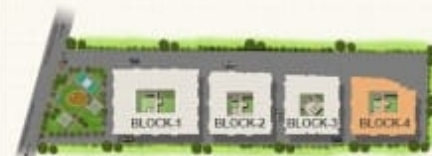

Jains Avalon Springs

BLOCK-4



FLAT - 1



FLAT - 2 & 6

TYPICAL FLOOR (1,2,3&4th)

FLAT NO	BUILT UP AREA	COMMON AREA	SALEABLE AREA
1	809	135	944
2&6	791	132	923

01.LIVING	11'3" x 11'11"
02.DINING	9'6" x 8'6"
03.BALCONY	9'6" x 4'0"
04. BED-1	10'0" x 12'6"
05. TOILET	4'6" x 8'0"
06. BED -2	9'0" x 10'6"
07.KITCHEN	7'1" x 9'0"
08. WASH	3'0" x 8'8"
09.C.TOILET	6'6" x 4'6"



01.LIV./DIN.	22'0½" x 10'0"
02.BALCONY	4'0" x 10'0"
03. BED-1	12'0" x 10'4"
04. TOILET	8'8" x 4'5"
05. BED -2	10'4" x 10'1"
06.KITCHEN	6'6½" x 7'2½"
07. WASH	3'0" x 7'2½"
08.C.TOILET	5'2" x 7'1"

PLANS SUBJECT TO CHANGE

Jains Avalon Springs

BLOCK-4



FLAT - 3

TYPICAL FLOOR (1,2,3&4th)

01.FOYER	6'7½" x 5'1"
02.LIV./DIN.	22'0½" x 10'0"
03.BALCONY	4'0" x 10'0"
04. BED-1	12'0" x 10'4½"
05. TOILET	8'8" x 4'5"
06.BALCONY	12'0" x 4'3½"
07. BED -2	10'0" x 11'½"
08.TOILET	4'10" x 7'0½"
09.BALCONY	4'6" x 7'8½"
10.BED-3	10'4" X 10'1"
11.KITCHEN	6'6½" x 7'2½"
12. WASH	3'0" x 7'2½"
13.C.TOILET	5'2" x 7'1"



FLAT NO	BUILT UP AREA	COMMON AREA	SALEABLE AREA
3	1086	181	1267

PLANS SUBJECT TO CHANGE

Jains Avalon Springs

BLOCK-4



FLAT - 4



FLAT - 5

TYPICAL FLOOR (1,2,3&4th)

FLAT NO	BUILT UP AREA	COMMON AREA	SALEABLE AREA
4	707	118	825
5	847	141	988

01.LIV./DIV.	10'0"	x	19'7½"
02.BALCONY	4'6"	x	7'8½"
03. BED-1	10'0"	x	11'0½"
04. TOILET	4'10"	x	7'0½"
05. BED -2	9'11½"	x	10'3"
06.KITCHEN	7'3"	x	6'4"
07. WASH	3'3½"	x	6'4"
08.C.TOILET	4'0"	x	5'2"



01.LIVING	13'4"	x	13'6"
02.DINING	10'½"	x	8'7½"
03.BALCONY	4'7½"	x	8'11½"
04. BED-1	13'0"	x	11'3"
05. TOILET	4'10"	x	10'3"
06. BED -2	10'4"	x	10'1"
07.KITCHEN	6'6½"	x	7'2½"
08. WASH	3'0"	x	7'2½"
09.C.TOILET	5'2"	x	7'1"

Jains Avalon Springs

BLOCK-4



FLAT - 8

FLAT - 7

TYPICAL FLOOR (1,2,3&4th)

FLAT NO	BUILT UP AREA	COMMON AREA	SALEABLE AREA
7	796	133	929
8	780	130	910

01.LIV.ING	10'4" x 11'9"
02.DINING	8'5½" x 12'2"
03.BALCONY	8'1½" x 4'0"
04. BED-1	10'8" x 10'6"
05. TOILET	4'3" x 7'9"
06. BED -2	9'0" x 10'6"
07.KITCHEN	7'11" x 9'0"
08. WASH	6'1" x 3'8"
09 .C.TOILET	6'0" x 5'0"



01.LIVING	10'3½" x 11'9"
02.DINING	9'6" x 8'6"
03.BALCONY	9'6" x 4'0"
04. BED-1	10'0" x 12'6"
05. TOILET	4'6" x 8'0"
06. BED -2	9'0" x 10'6"
07.KITCHEN	6'1" x 9'0"
08. WASH	3'0" x 9'0"
09.C.TOILET	6'0" x 5'0"

PLANS SUBJECT TO CHANGE