













TYPICAL 1st to 7th & 9th to 12th FLOOR PLAN Building 2



EIGHTH FLOOR PLAN BUILDING 2




TYPICAL 1st to 7th & 9th to 11th FLOOR PLAN Building 3



EIGHTH FLOOR PLAN BUILDING 3



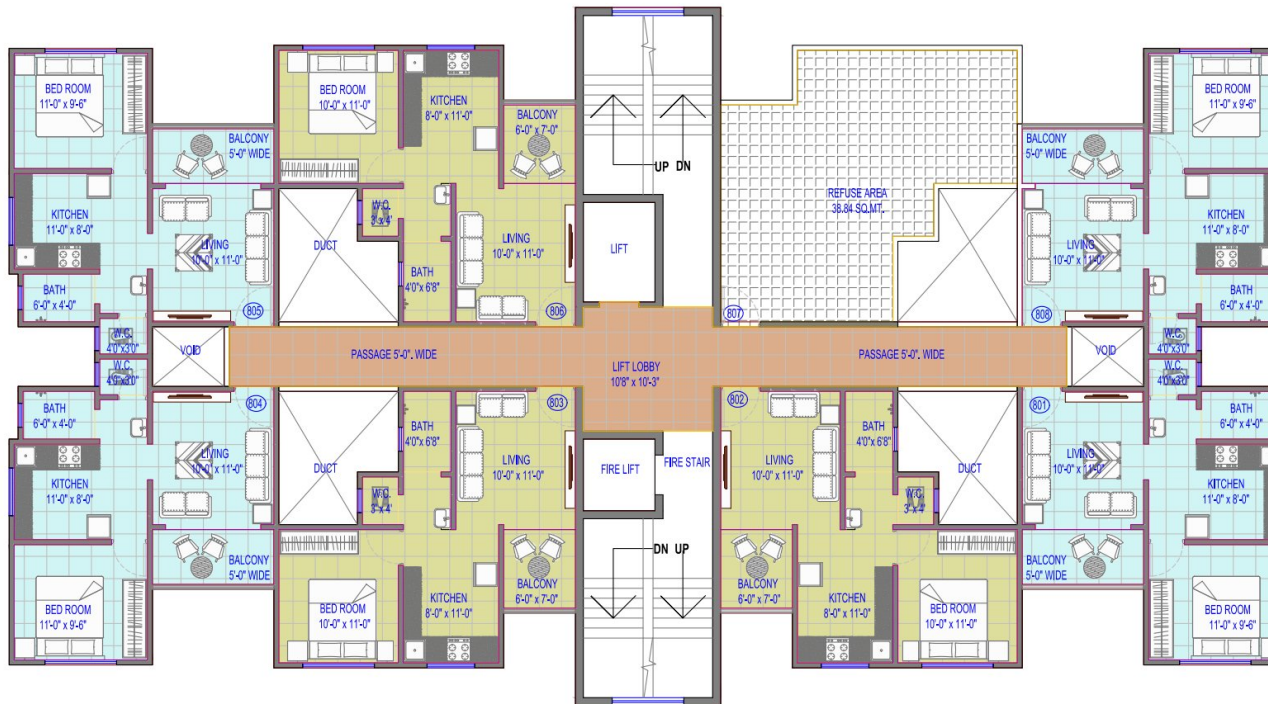

AREA STATEMENT BLDG-2

FLOOR	FLAT NOS.	RERA CARPET / FLAT	BALCONY / FLAT	TOTAL CARPET AREA
EIGHTH	801, 804, 805, 808.	370.00	45.00	415.00
	802, 803, 806.	377.00	38.00	415.00

PROJECT

AFFORDABLE HOUSING PROJECT UNDER
PMAY-AHP-PPP MODEL , AT S.NO. 105/5/1(P),
105/2A/3 (P),105/ 4(P) DHAYRI PUNE. TAL:-HAVELI,
DIST:- PUNE



ARCH VIEW ASSOCIATES

Architectural, Engineering & Interior Consultant

1064 ' Prasad Apartment ' 1st floor, Lane no 9,
Shubhashnagar,Shukrawar Peth,Pune - 411030.

Contact : 9011164555 / Email : archviewassociates1993@gmail.com




JOB NO.	DWG NO.	SCALE	DATE
XXX	XXX	1:100	03-10-2024

FILE PATH :- D:\Maitree\Maitree Infra\SALE PLANS\BUILDING-2 AND 3 FLOOR PLANS.dwg



Scanned with OKEN Scanner

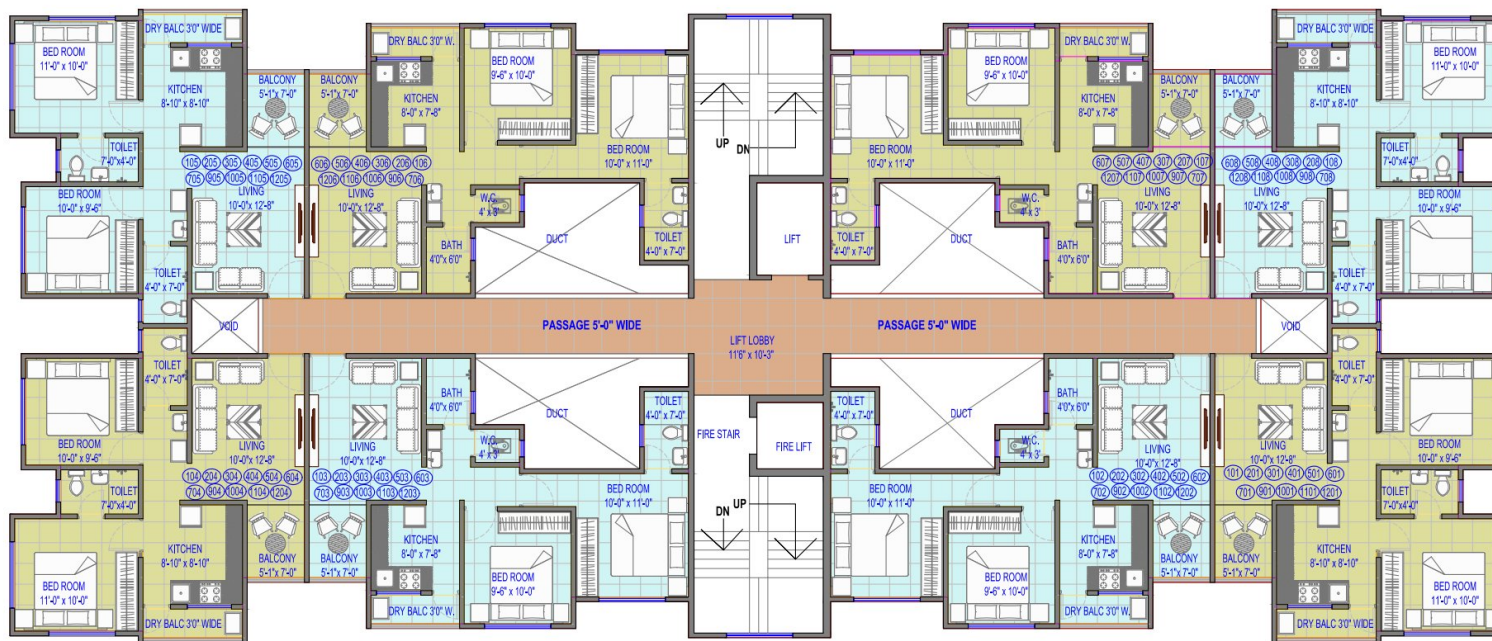

TYPICAL 1ST TO 7TH & 9TH TO 12TH FLOOR PLAN BUILDING -2

AREA STATEMENT BLDG-2				
FLOOR	FLAT NOS.	RERA CARPET / FLAT	BALCONY / FLAT	TOTAL CARPET AREA
FIRST	101, 104, 105, 108.	525.00	58.00	583.00
	102, 103, 106, 107.	539.00	58.00	597.00
SECOND	201, 204, 205, 208.	525.00	58.00	583.00
	202, 203, 206, 207.	539.00	58.00	597.00
THIRD	301, 304, 305, 308.	525.00	58.00	583.00
	302, 303, 306, 307.	539.00	58.00	597.00
FOURTH	401, 404, 405, 408.	525.00	58.00	583.00
	402, 403, 406, 407.	539.00	58.00	597.00
FIFTH	501, 504, 505, 508.	525.00	58.00	583.00
	502, 503, 506, 507.	539.00	58.00	597.00
SIXTH	601, 604, 605, 608.	525.00	58.00	583.00
	602, 603, 606, 607.	539.00	58.00	597.00

AREA STATEMENT BLDG-2				
FLOOR	FLAT NOS.	RERA CARPET / FLAT	BALCONY / FLAT	TOTAL CARPET AREA
SEVENTH	701, 704, 705, 708.	525.00	58.00	583.00
	702, 703, 706, 707.	539.00	58.00	597.00
NINTH	901, 904, 905, 908.	525.00	58.00	583.00
	902, 903, 906, 907.	539.00	58.00	597.00
TENTH	1001, 1004, 1005, 1008.	525.00	58.00	583.00
	1002, 1003, 1006, 1007.	539.00	58.00	597.00
ELEVENTH	1101, 1104, 1105, 1108.	525.00	58.00	583.00
	1102, 1103, 1106, 1107.	539.00	58.00	597.00
TWELFTH	1201, 1204, 1205, 1208.	525.00	58.00	583.00
	1202, 1203, 1206, 1207.	539.00	58.00	597.00

PROJECT			
AFFORDABLE HOUSING PROJECT UNDER PMAY-AHP-PPP MODEL , AT S.NO. 105/5/1(P), 105/2A/3 (P),105/ 4(P) DHAYRI PUNE. TAL:-HAVELI, DIST:- PUNE			
 ARCH VIEW ASSOCIATES Architectural, Engineering & Interior Consultant 1064 ' Prasad Apartment ' 1st floor, Lane no 9, Shubhashnagar,Shukrawar Peth,Pune - 411030. Contact : 9011164555 / Email : archviewassociates1993@gmail.com			
	JOB NO.	DWG NO.	SCALE
	XXX	XXX	1:100
			DATE
			03-10-2024
FILE PATH :- D:\Maitree\Maitree Infra\SALE PLANS\BUILDING-2 AND 3 FLOOR PLANS.dwg			



TYPICAL 1ST TO 7TH & 9TH TO 11TH FLOOR PLAN BUILDING - 3

AREA STATEMENT BLDG - 3

FLOOR	FLAT NOS.	RERA CARPET / FLAT	BALCONY / FLAT	TOTAL CARPET AREA
FIRST	101, 104, 105, 108.	370.00	45.00	415.00
	102, 103, 106, 107.	377.00	38.00	415.00
SECOND	201, 204, 205, 208.	370.00	45.00	415.00
	202, 203, 206, 207.	377.00	38.00	415.00
THIRD	301, 304, 305, 308.	370.00	45.00	415.00
	302, 303, 306, 307.	377.00	38.00	415.00
FOURTH	401, 404, 405, 408.	370.00	45.00	415.00
	402, 403, 406, 407.	377.00	38.00	415.00
FIFTH	501, 504, 505, 508.	370.00	45.00	415.00
	502, 503, 506, 507.	377.00	38.00	415.00

AREA STATEMENT BLDG - 3

FLOOR	FLAT NOS.	RERA CARPET / FLAT	BALCONY / FLAT	TOTAL CARPET AREA
SIXTH	601, 604, 605, 608.	370.00	45.00	415.00
	602, 603, 606, 607.	377.00	38.00	415.00
SEVENTH	701, 704, 705, 708.	370.00	45.00	415.00
	702, 703, 706, 707.	377.00	38.00	415.00
NINTH	901, 904, 905, 908.	370.00	45.00	415.00
	902, 903, 906, 907.	377.00	38.00	415.00
TENTH	1001, 1004, 1005, 1008.	370.00	45.00	415.00
	1002, 1003, 1006, 1007.	377.00	38.00	415.00
ELEVENTH	1101, 1104, 1105, 1108.	370.00	45.00	415.00
	1102, 1103, 1106, 1107.	377.00	38.00	415.00

PROJECT

AFFORDABLE HOUSING PROJECT UNDER
PMAY-AHP-PPP MODEL , AT S.NO. 105/5/1(P),
105/2A/3 (P), 105/ 4(P) DHAYRI PUNE. TAL:-HAVELI,
DIST:- PUNE



ARCH VIEW ASSOCIATES

Architectural, Engineering & Interior Consultant

1064 ' Prasad Apartment ' 1st floor, Lane no 9,
Shubhashnagar, Shukrawar Peth, Pune - 411030.

Contact : 9011164555 / Email : archviewassociates1993@gmail.com



JOB NO.	DWG NO.	SCALE	DATE
XXX	XXX	1:100	03-10-2024

FILE PATH :- D:\Maitree\Maitree Infra\SALE PLANS\BUILDING-2 AND 3 FLOOR PLANS.dwg



Scanned with OKEN Scanner



SCAN QR CODE FOR LOCATION MAP

Architect : Shashank Nanaware Licence No. STATE/R/2022/APL/02837

Legal Advisor : Adv. Shailesh Chavan & Associates

PROJECT BY
MAITREE INFRA.

Site Address : S. No. 105/5/1/2A/3, Raikarmala, Dhayari, Pune - 411041.

Disclaimer : This brochure is an imaginary concept and need not be to scale. All plans are subject to accommodate the changes as per the sanctioning authorities. All amenities and specifications are as per availability and discretion of the developer. Nature and location of all amenities are proposed development shown in proposed master plan and can be added, omitted or shifted as per the developer's discretion. Apartments will be sold on the basis of carpet areas. Saleable, built-up areas are shown for information purpose only. Areas of all structural projections like RCC columns and RCC walls are included in the carpet area. All furniture items/accessories shown are indicative. Advertisement, brochure and all the price information sheets are merely invitation to the offer. Terms and conditions as applicable.



MAHA RERA No.
P52100050000


Maitree
Mega City

1 & 2 Bhk Elite Homes @ Dhayari



Scanned with OKEN Scanner