




B
BREEZE HEIGHTS

A
M
O
R
E


Tachno Al-tel F-Kart City Mart Textile Xeno Piano Gamy

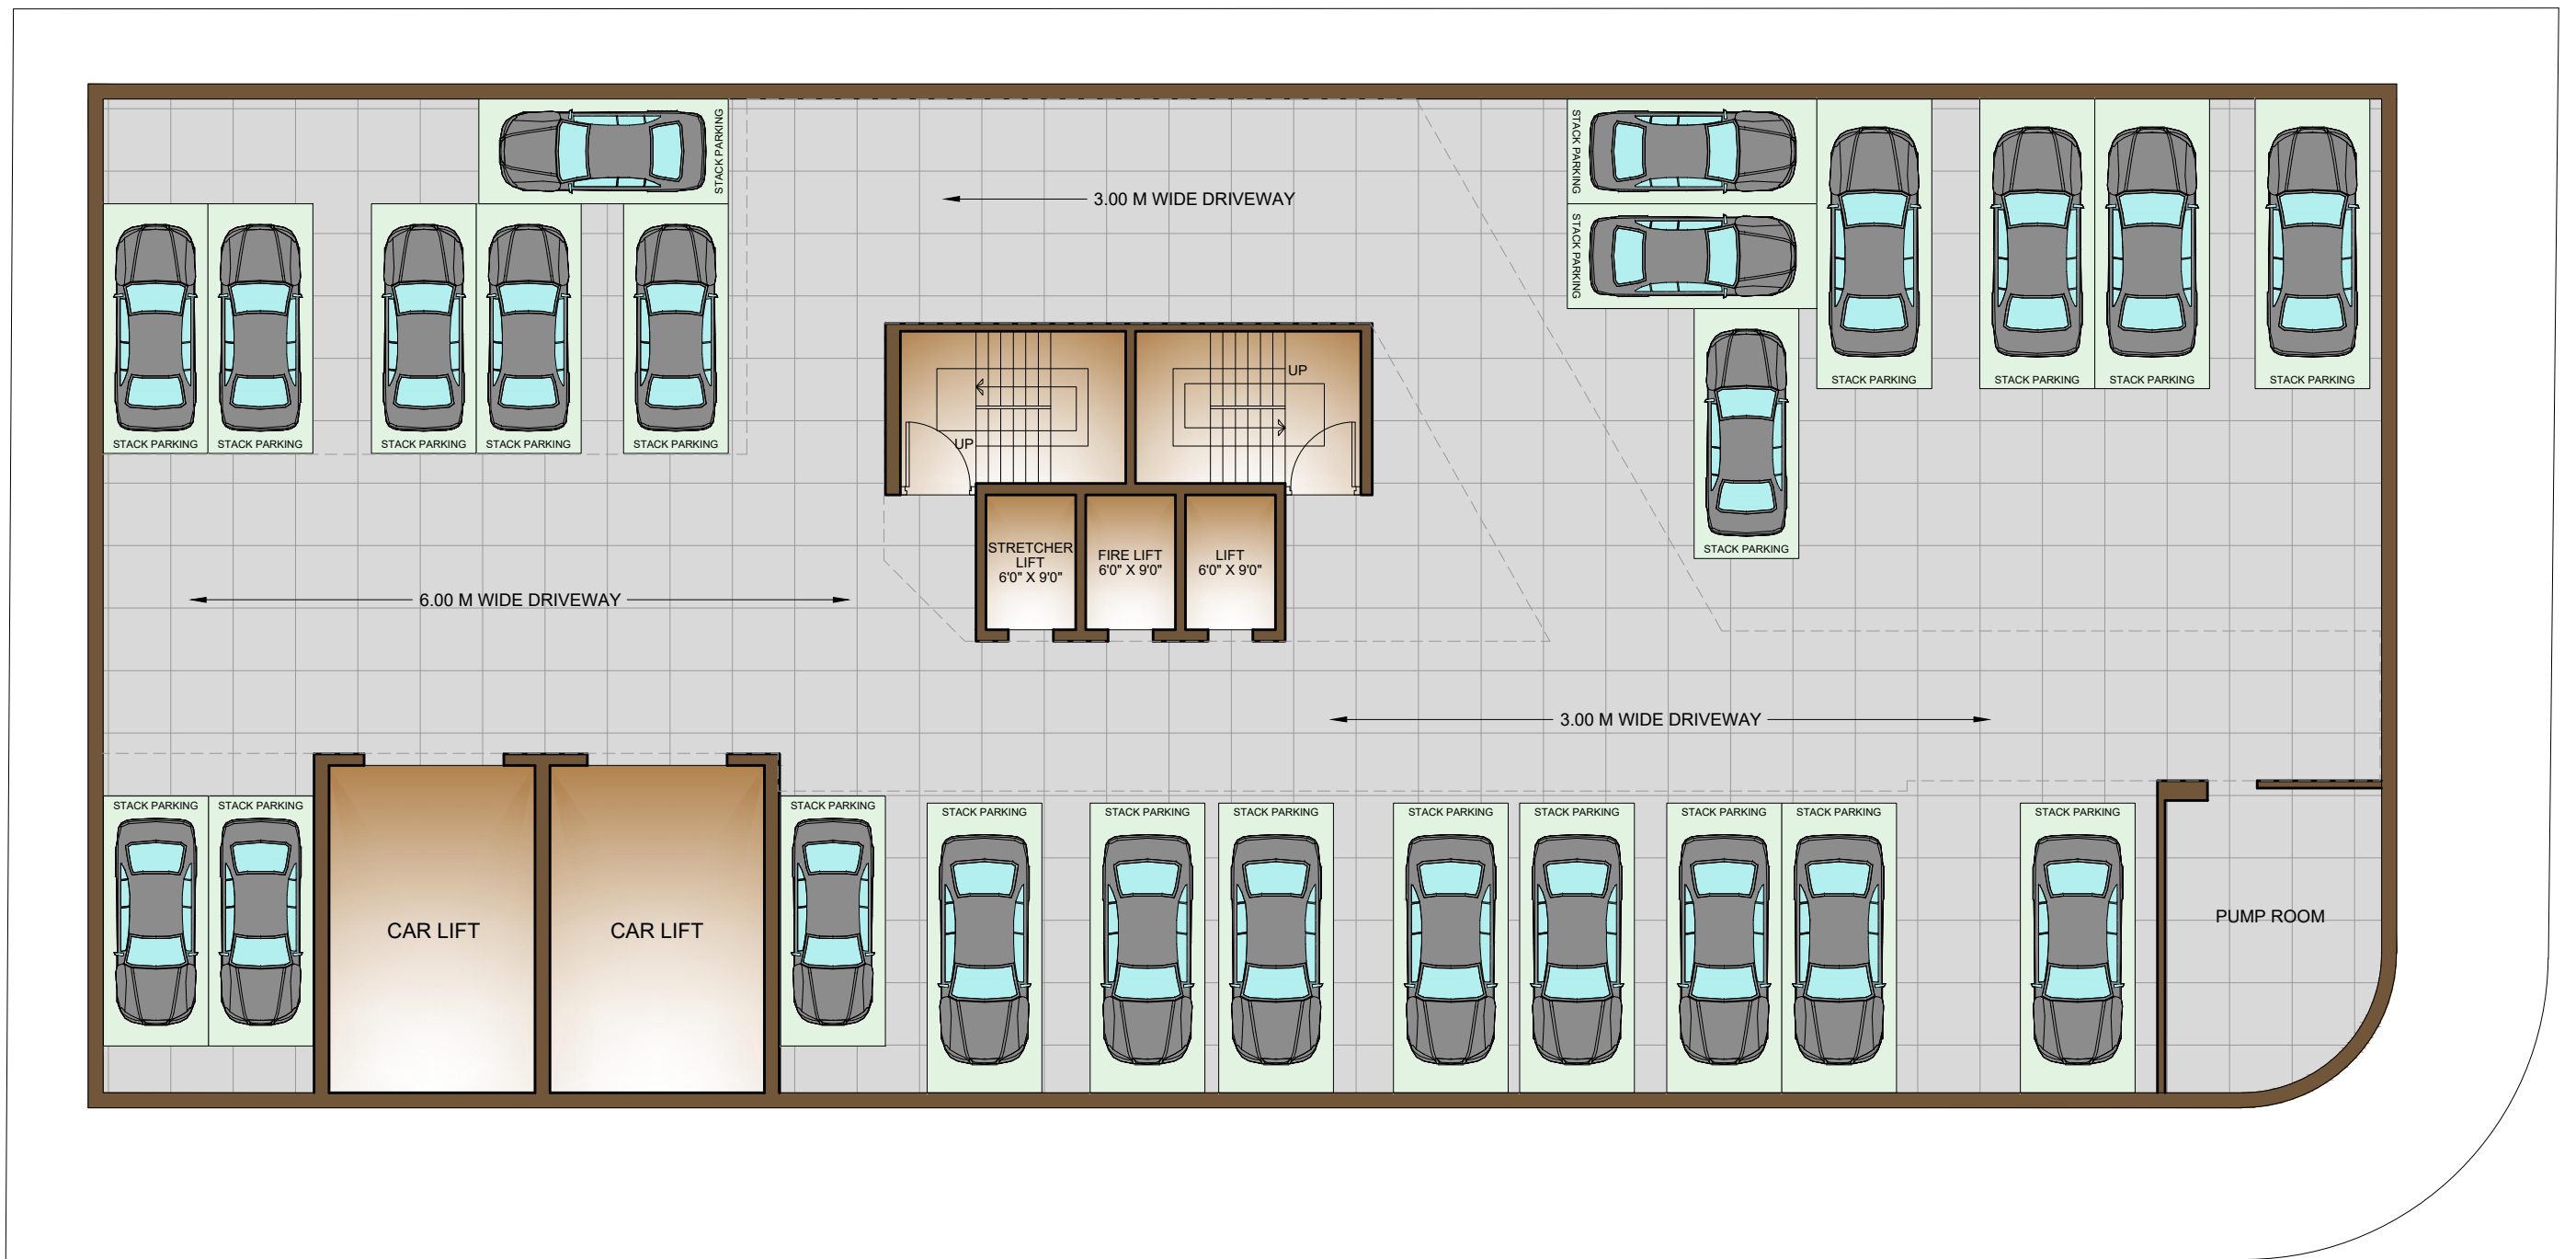

- Note:-
- This is only a conceptual layout; final layout is subject to NMMC / CIDCO Approval.
 - All sizes are from unfinished wall to wall.
 - Room sizes are rounded off.

PROPOSED PARKING :-
 CAR (STACK) = (24 X 2) = 48 NOS.
 SCOOTER = 00 NOS.


OWNER :-	PROJECT :-	CONTENT :-	NORTH	DESIGN BY	ARCHITECT :-
M/s. AMORE BUILDERS LLP SHOP NO. 1, 2, & 3, GROUND FLOOR, SHIV BHAKTI BUILDING, PLOT NO.119, SECTOR 50, SEAWOODS, NAVI MUMBAI-400706	PROPOSED RESIDENTIAL CUM COMMERCIAL BUILDING PROJECT ON PLOT NO. 34 & 35, SECTOR-25, NERUL, NAVI MUMBAI.	BASEMENT - 2 FLOOR PLAN (PARKING PLAN)	 15/12/2023	AR. SHAFQUAT PRESENTED BY AR. KIRAN	 SKR ASSOCIATES

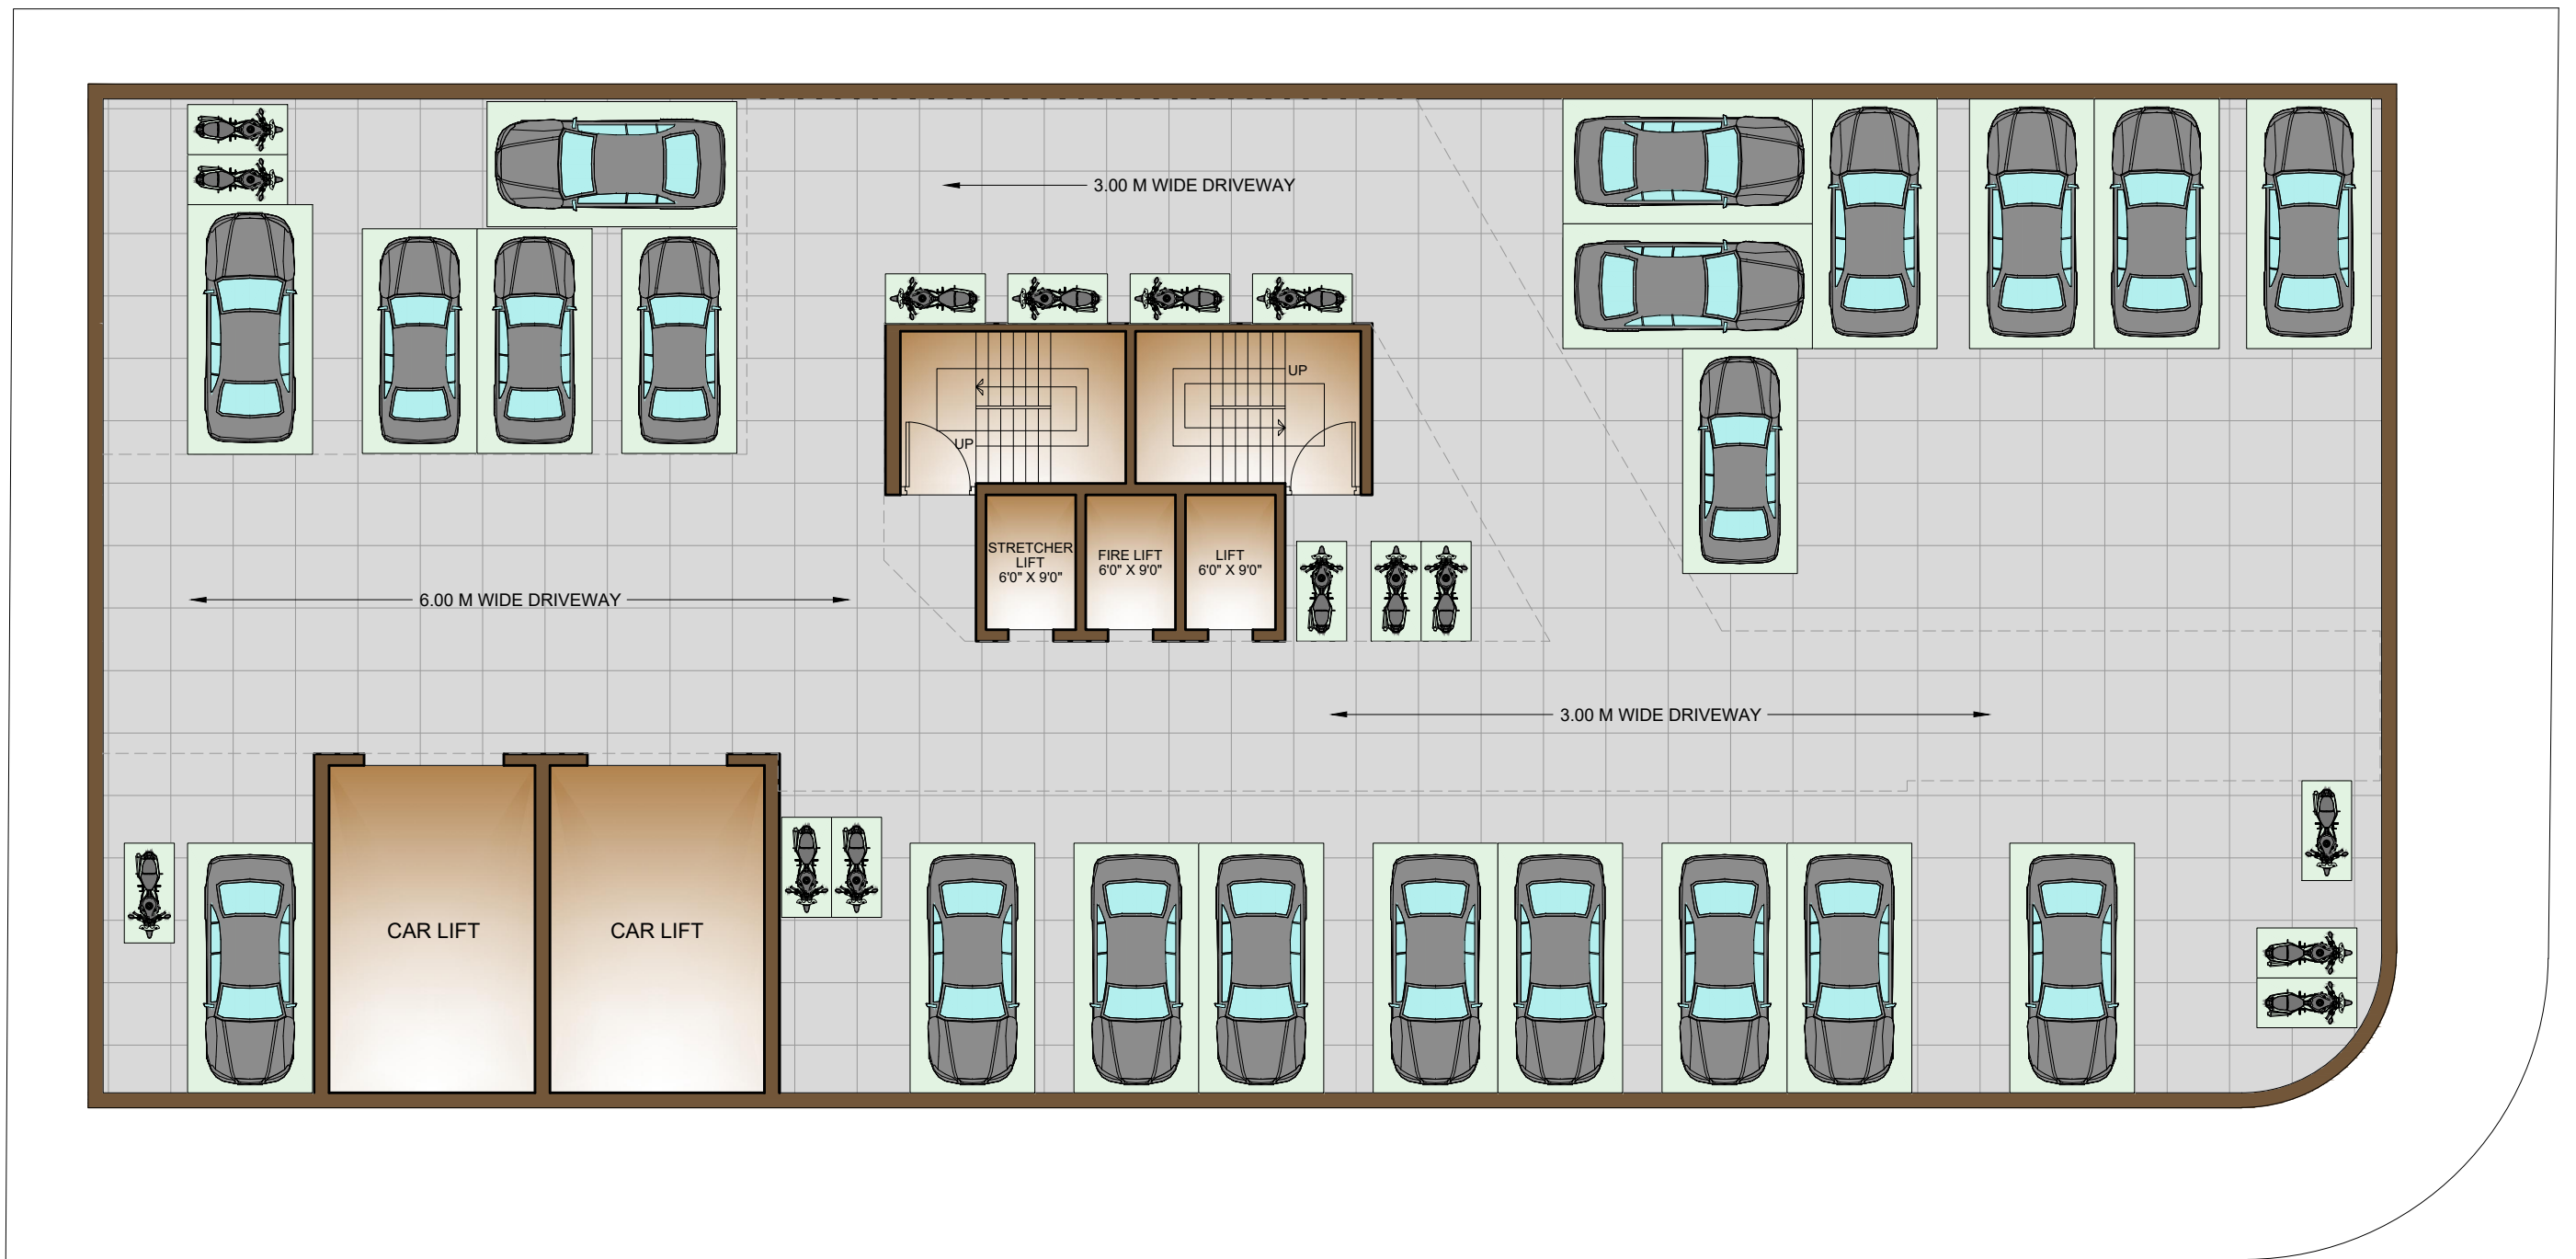


Note:-

- This is only conceptual layout final layout is subject to NMMC / CIDCO Approval.
- All sizes are from unfinished wall to wall.
- Room sizes are round off.

PROPOSED PARKING :-
 CAR = 21 NOS.
 SCOOTER = 15 NOS.

OWNER :-	PROJECT :-	CONTENT :-	NORTH	DESIGN BY	ARCHITECT :-
M/s. AMORE BUILDERS LLP SHOP NO. 1, 2, & 3, GROUND FLOOR, SHIV BHAKTI BUILDING, PLOT NO.119, SECTOR 50, SEAWOODS, NAVI MUMBAI-400706	PROPOSED RESIDENTIAL CUM COMMERCIAL BUILDING PROJECT ON PLOT NO. 34 & 35, SECTOR-25, NERUL, NAVI MUMBAI.	BASEMENT - 1 FLOOR PLAN (PARKING PLAN)	 15/12/2023	AR. SHAFQUAT PRESENTED BY AR. KIRAN	 ASSOCIATES

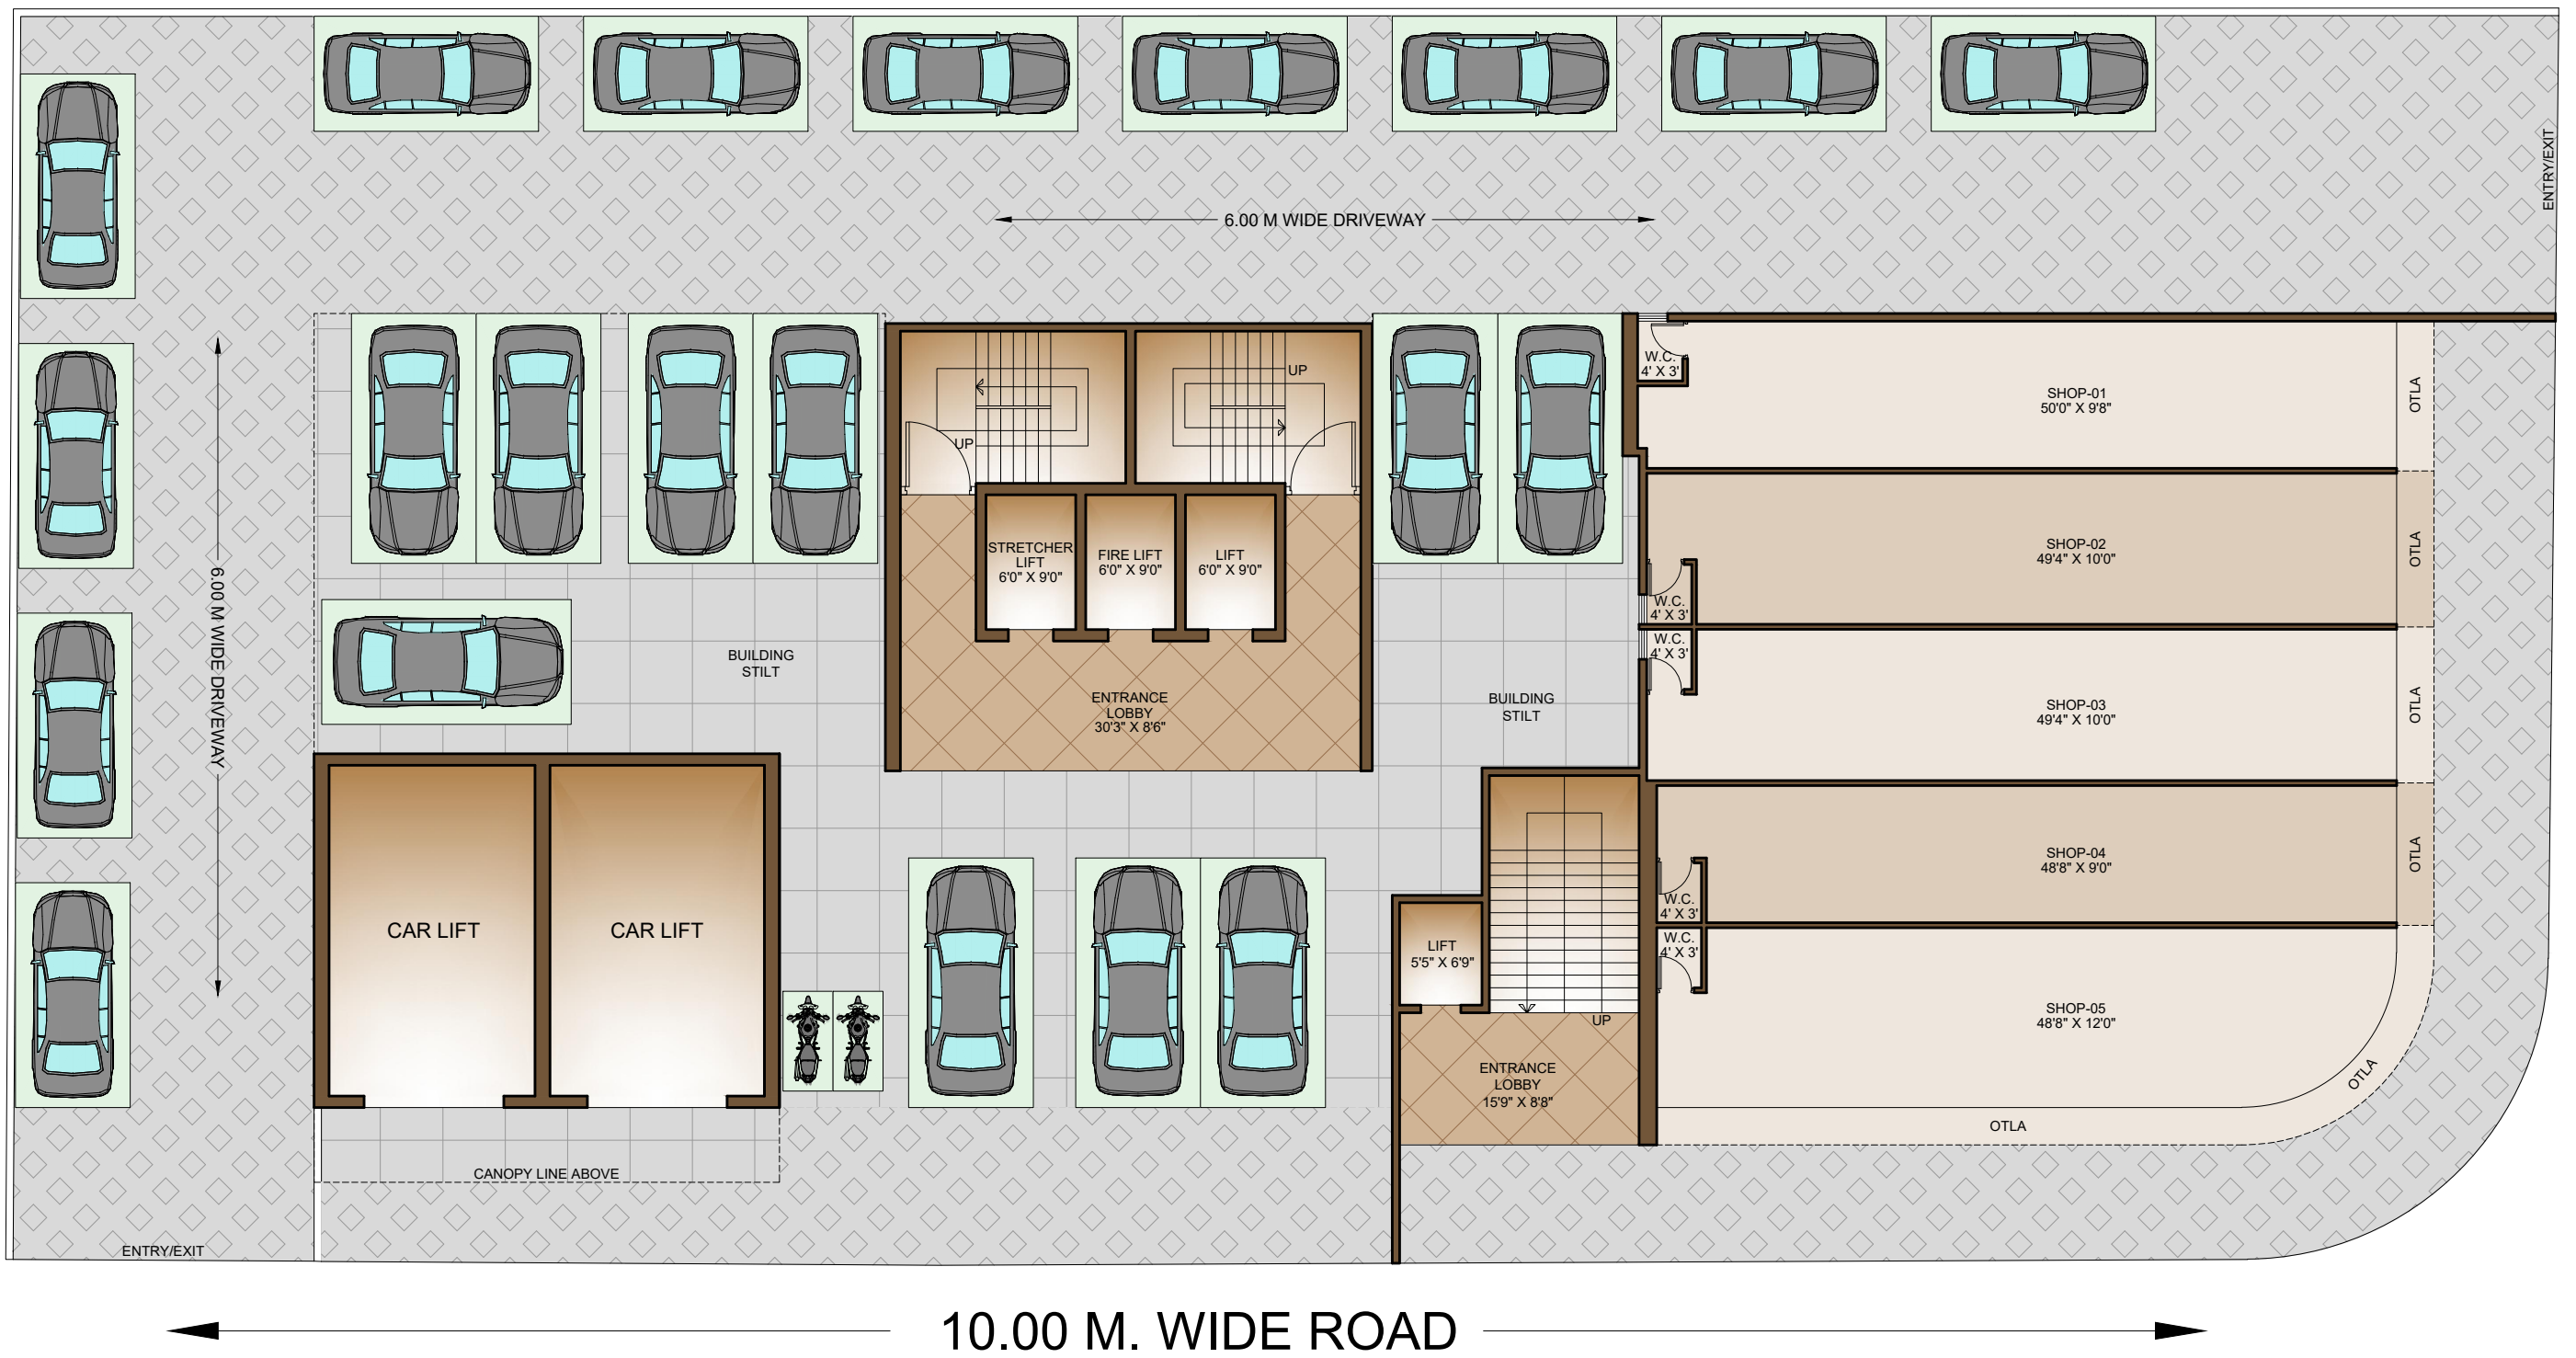

- Note:-
- This is only a conceptual layout; the final layout is subject to NMMC / CIDCO approval.
 - All sizes are from unfinished wall to wall.
 - Room sizes are rounded off.

PROPOSED PARKING :-	CAR (COVERED)	= 10 NOS.
	CAR (OPEN)	= 11 NOS.
	TOTAL (GROUND FLOOR PLAN)	= 21 NOS.
	TOTAL	= 90 NOS.
	SCOOTER (COVERED)	= 2 NOS.


OWNER :-	PROJECT :-	CONTENT :-	NORTH	DESIGN BY	ARCHITECT :-
M/s. AMORE BUILDERS LLP SHOP NO. 1, 2, & 3, GROUND FLOOR, SHIV BHAKTI BUILDING, PLOT NO.119, SECTOR 50, SEAWOODS, NAVI MUMBAI-400706	PROPOSED RESIDENTIAL CUM COMMERCIAL BUILDING PROJECT ON PLOT NO. 34 & 35, SECTOR-25, NERUL, NAVI MUMBAI.	GROUND FLOOR PLAN		AR. SHAFQUAT PRESENTED BY AR. KIRAN	
			15/12/2023		



Note:-

- This is only conceptual layout final layout is subject to NMMC / CIDCO Approval.
- All sizes are from unfinished wall to wall.
- Room sizes are round off.

OWNER :-	PROJECT :-	CONTENT :-	NORTH	DESIGN BY	ARCHITECT :-
M/s. AMORE BUILDERS LLP SHOP NO. 1, 2, & 3, GROUND FLOOR, SHIV BHAKTI BUILDING, PLOT NO.119, SECTOR 50, SEAWOODS, NAVI MUMBAI-400706	PROPOSED RESIDENTIAL CUM COMMERCIAL BUILDING PROJECT ON PLOT NO. 34 & 35, SECTOR-25, NERUL, NAVI MUMBAI.	1ST FLOOR PLAN		AR. SHAFQUAT PRESENTED BY AR. KIRAN	

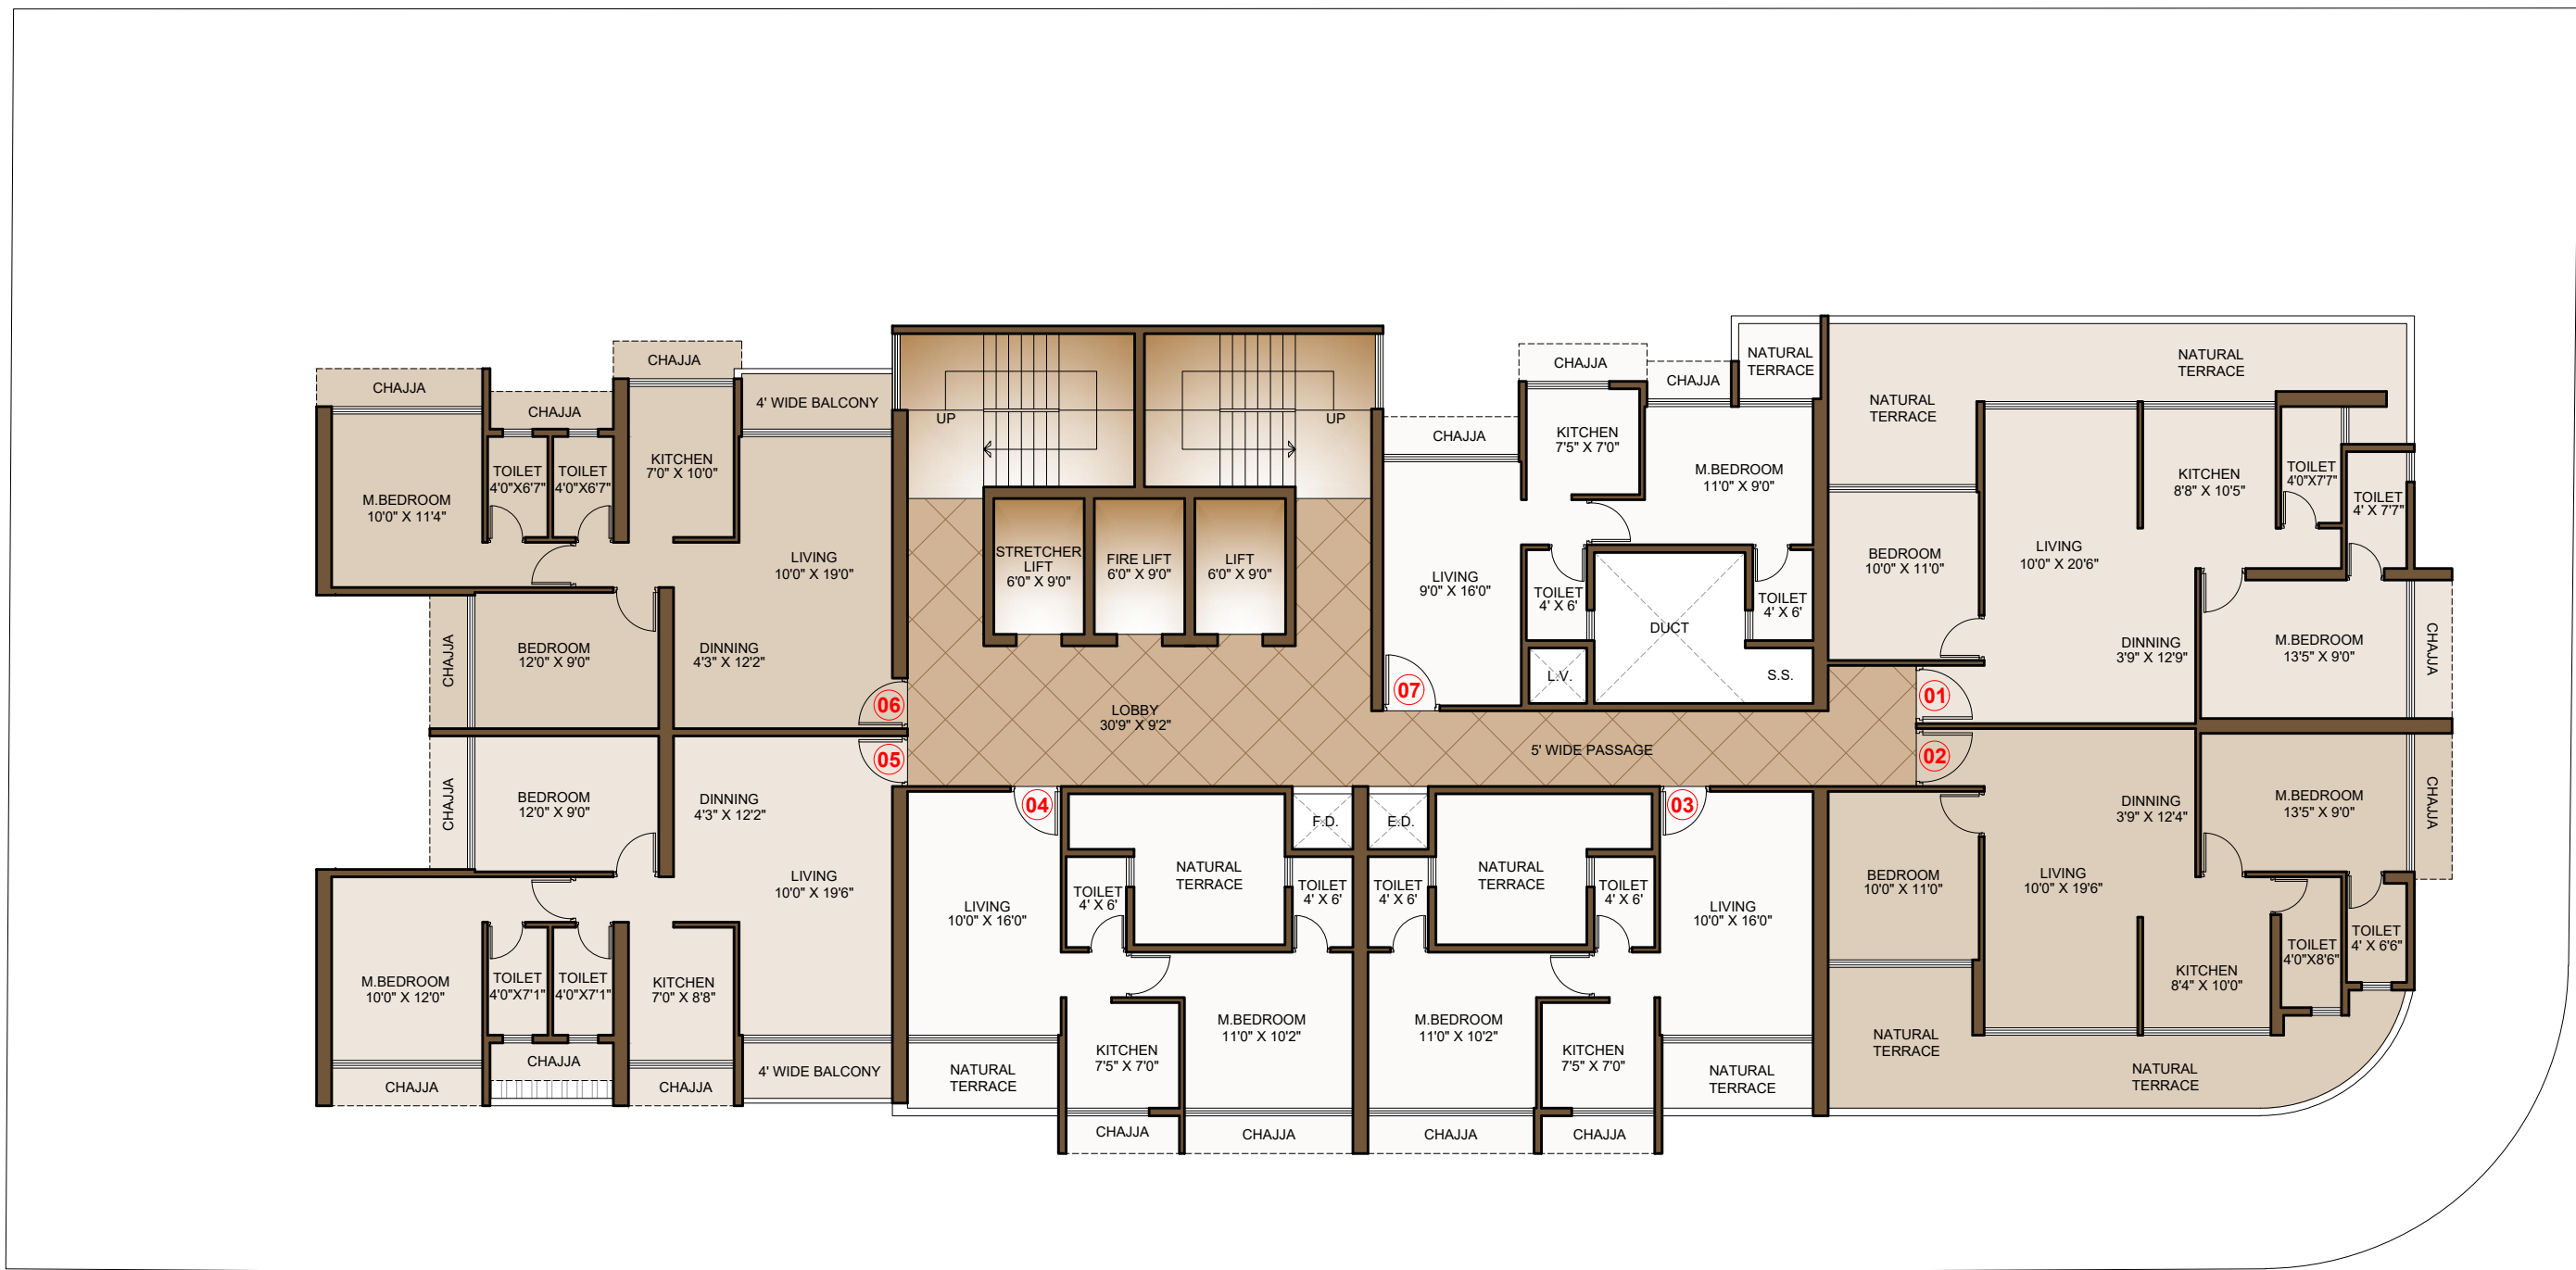


10.00 M. WIDE ROAD

15.00 M. WIDE ROAD

Note:-
 • This is only conceptual layout final layout is subject to NMMC / CIDCO Approval.
 • All sizes are from unfinished wall to wall.
 • Room sizes are round off.

OWNER :-	PROJECT :-	CONTENT :-	NORTH	DESIGN BY	ARCHITECT :-
M/s. AMORE BUILDERS LLP SHOP NO. 1, 2, & 3, GROUND FLOOR, SHIV BHAKTI BUILDING, PLOT NO.119, SECTOR 50, SEAWOODS, NAVI MUMBAI-400706	PROPOSED RESIDENTIAL CUM COMMERCIAL BUILDING PROJECT ON PLOT NO. 34 & 35, SECTOR-25, NERUL, NAVI MUMBAI.	2ND FLOOR PLAN		AR. SHAFQUAT PRESENTED BY AR. KIRAN	
			15/12/2023		

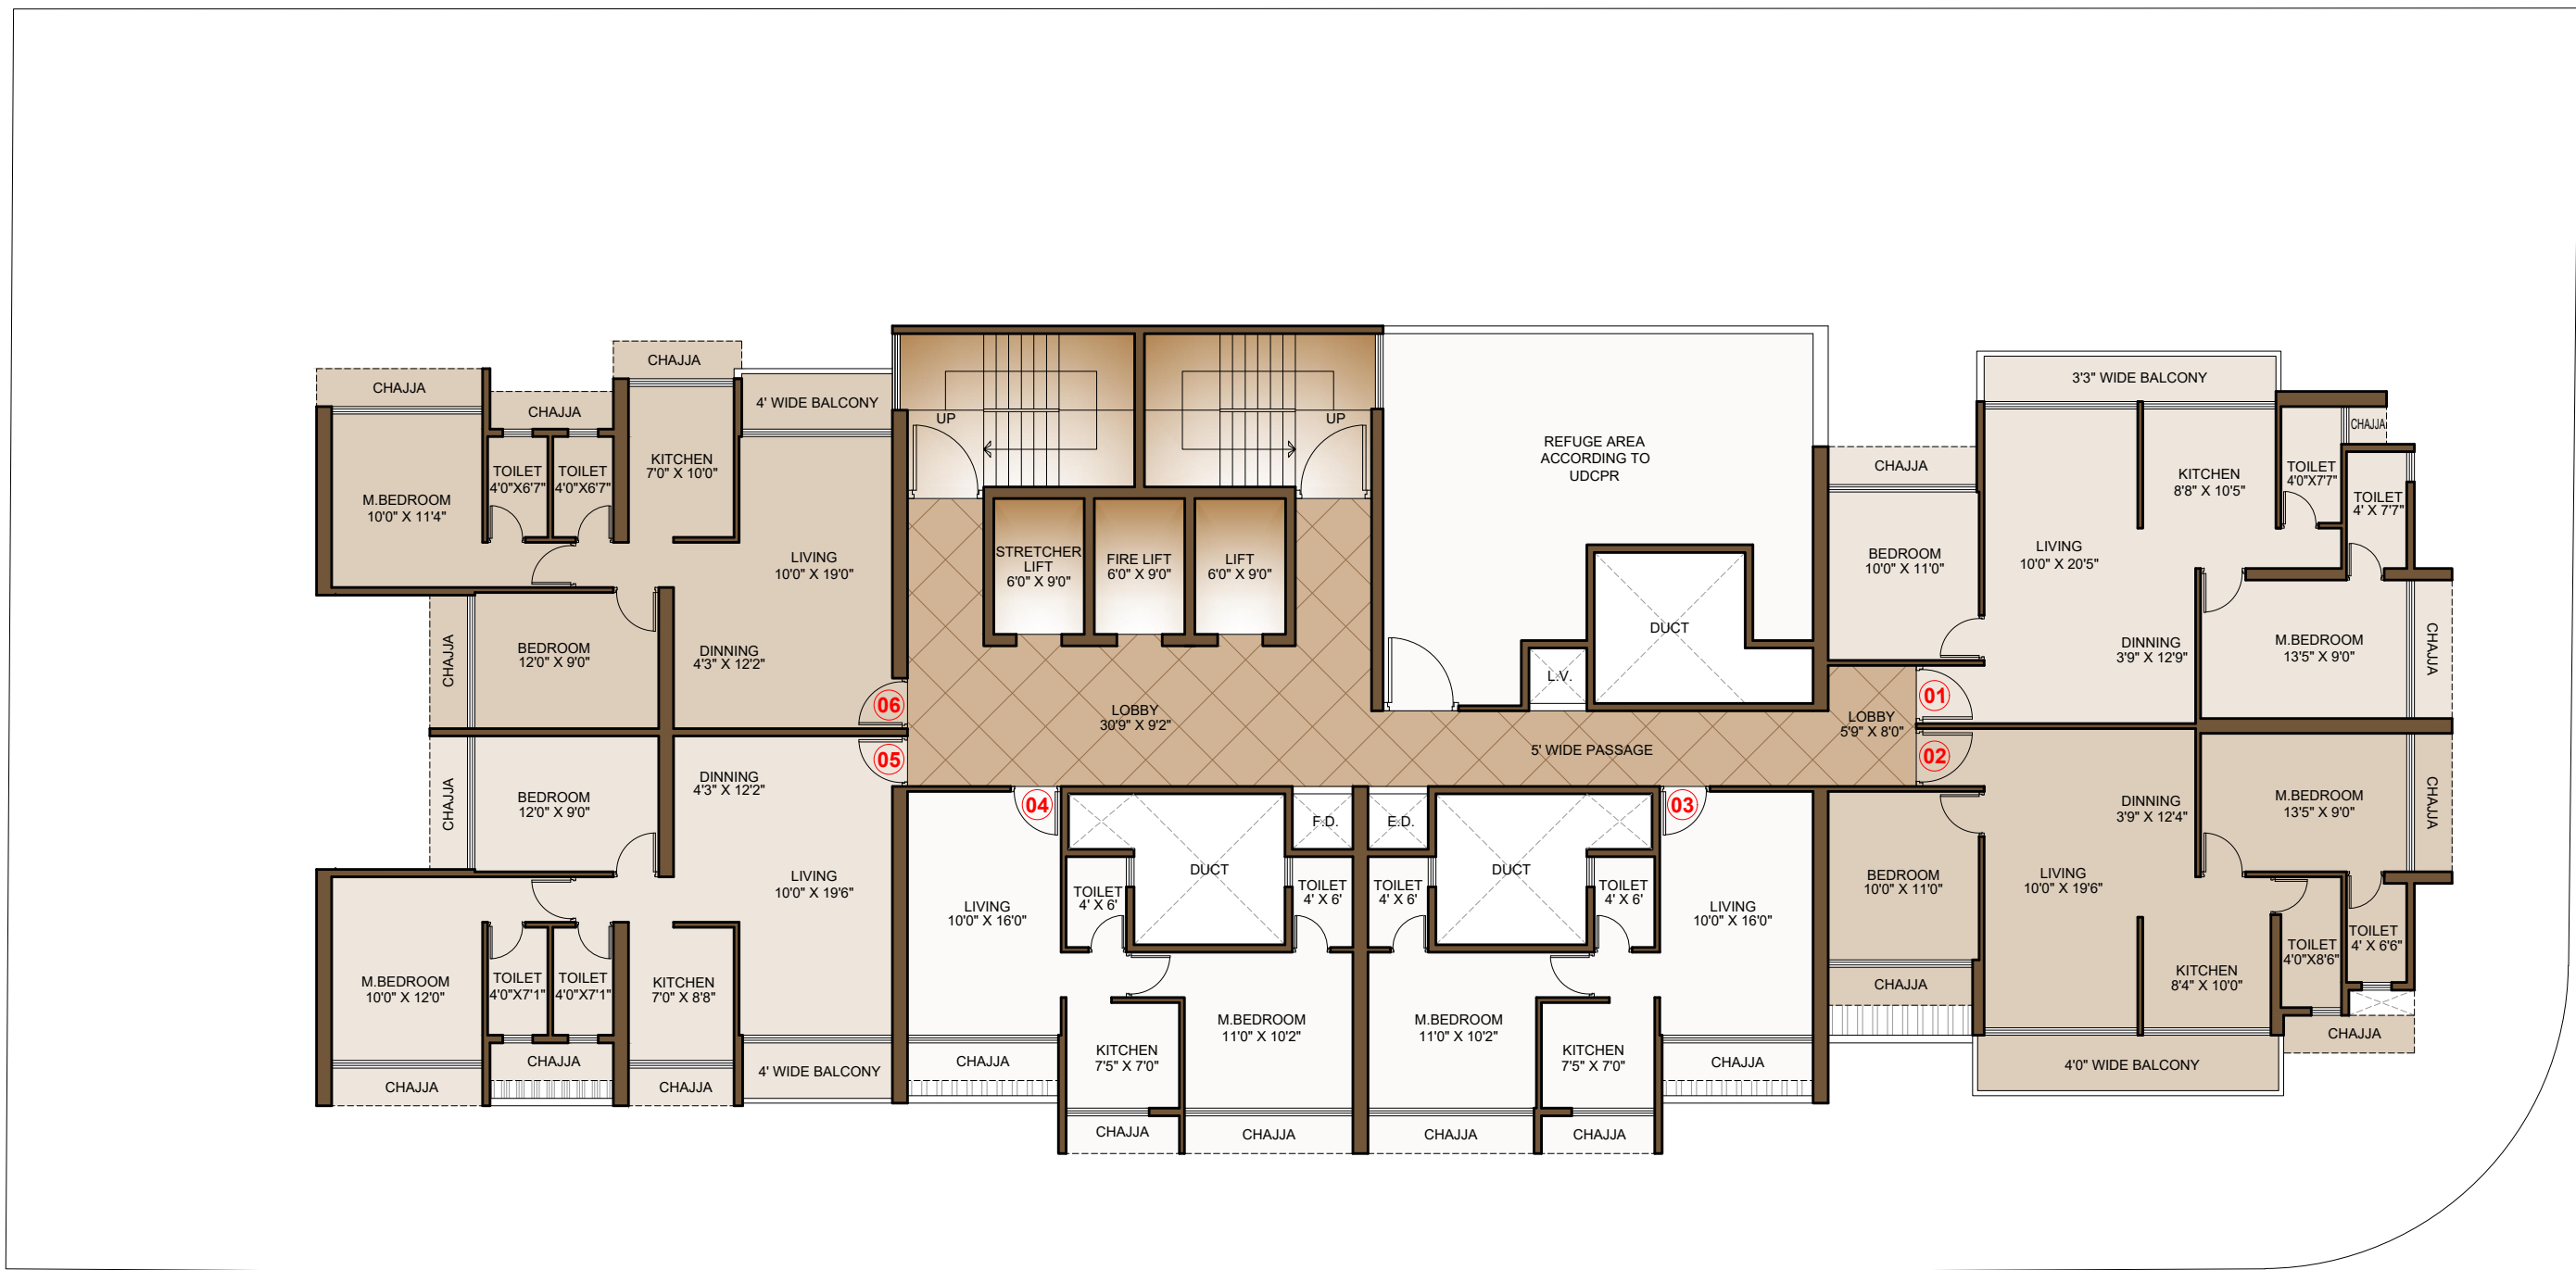


10.00 M. WIDE ROAD

15.00 M. WIDE ROAD

- Note:-
- This is only conceptual layout final layout is subject to NMMC / CIDCO Approval.
 - All sizes are from unfinished wall to wall.
 - Room sizes are round off.

OWNER :-	PROJECT :-	CONTENT :-	NORTH	DESIGN BY	ARCHITECT :-
M/s. AMORE BUILDERS LLP SHOP NO. 1, 2, & 3, GROUND FLOOR, SHIV BHAKTI BUILDING, PLOT NO.119, SECTOR 50, SEAWOODS, NAVI MUMBAI-400706	PROPOSED RESIDENTIAL CUM COMMERCIAL BUILDING PROJECT ON PLOT NO. 34 & 35, SECTOR-25, NERUL, NAVI MUMBAI.	TYPICAL (7TH,9TH &11TH) FLOOR PLAN (REFUGE FLOOR)		AR. SHAFQUAT PRESENTED BY AR. KIRAN	
			15/12/2023		

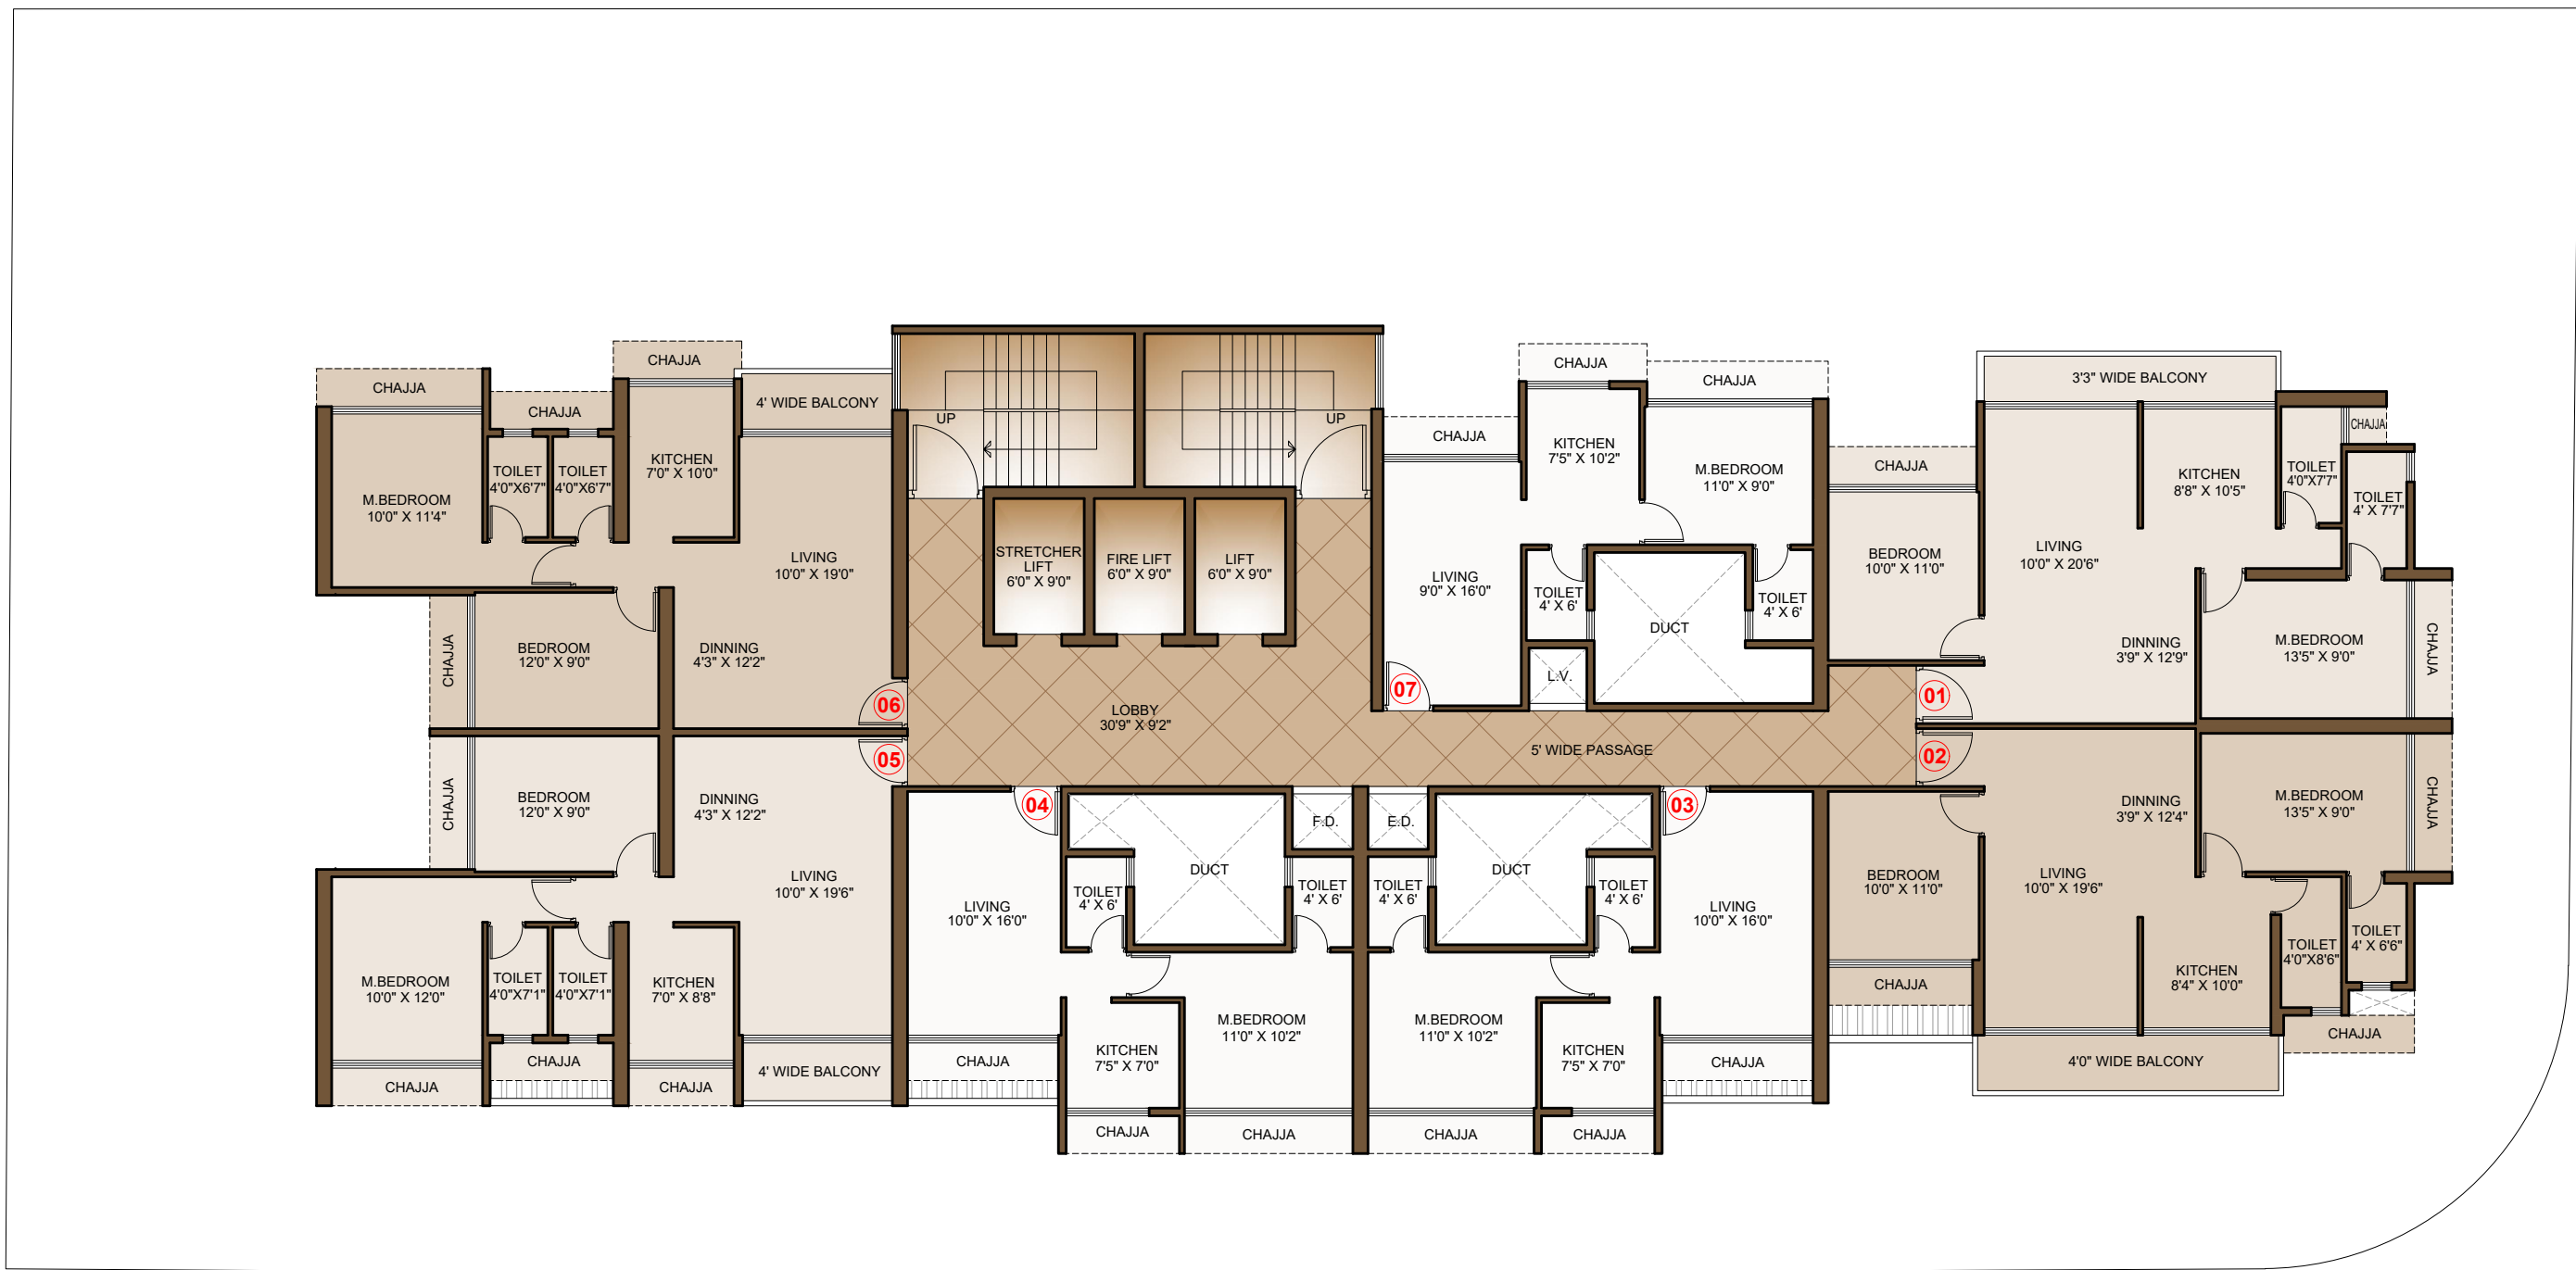


10.00 M. WIDE ROAD

15.00 M. WIDE ROAD

- Note:-
- This is only conceptual layout final layout is subject to NMMC / CIDCO Approval.
 - All sizes are from unfinished wall to wall.
 - Room sizes are round off.

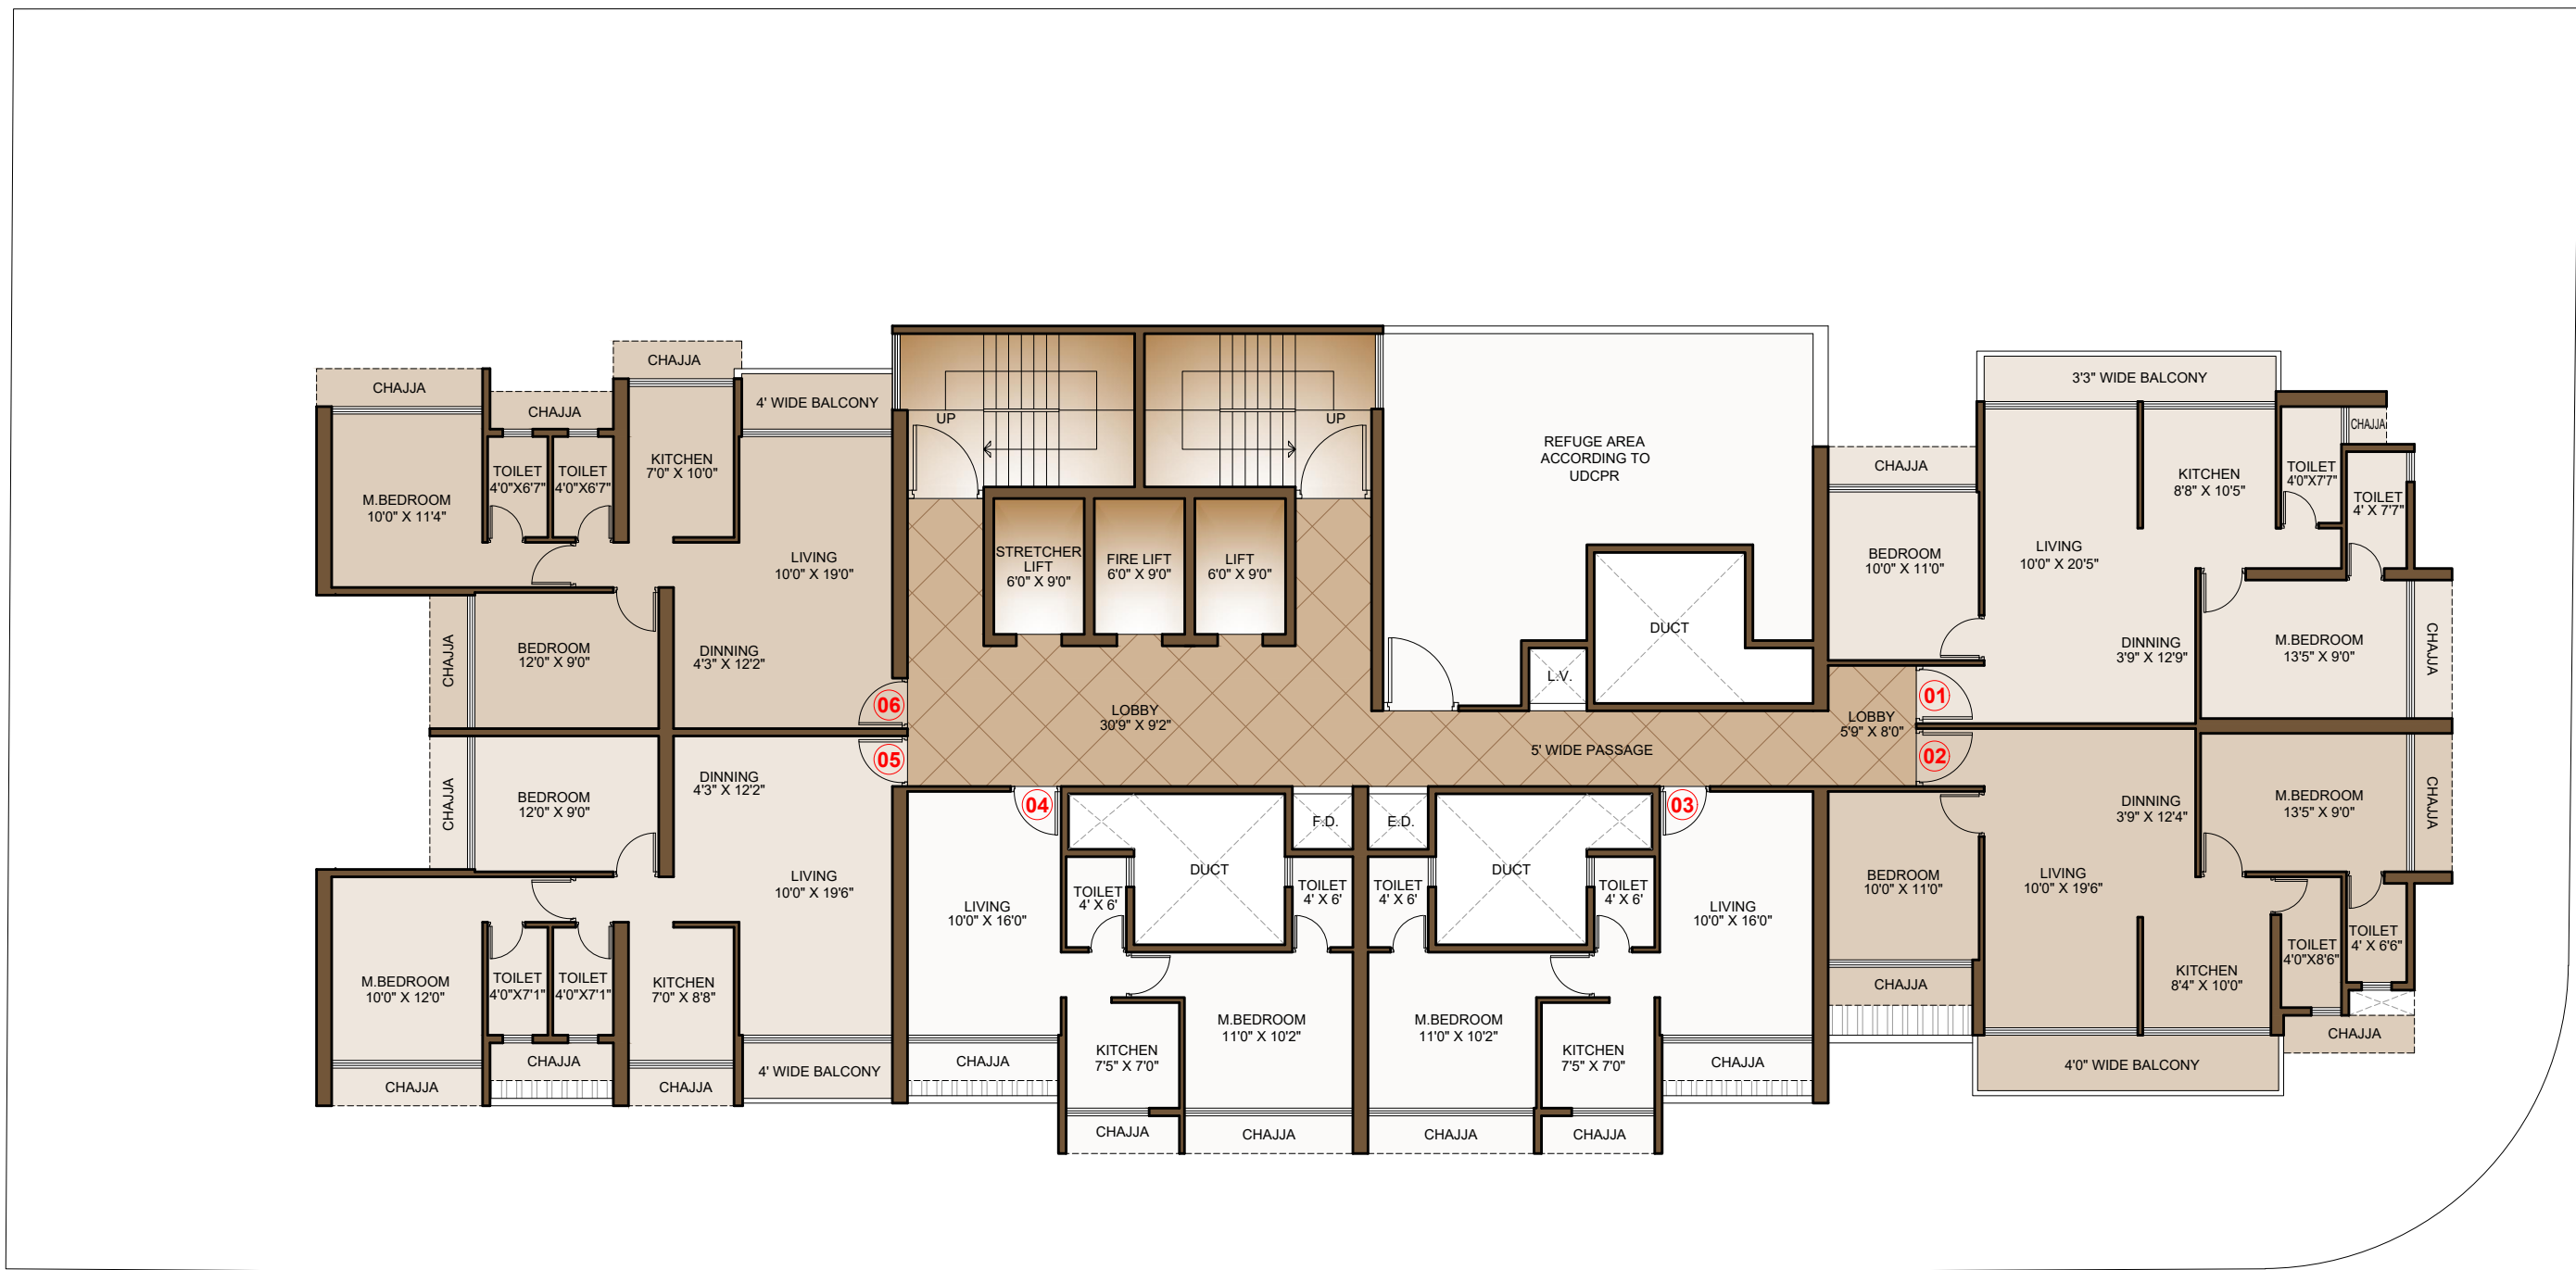

OWNER :-	PROJECT :-	CONTENT :-	NORTH	DESIGN BY	ARCHITECT :-
M/s. AMORE BUILDERS LLP SHOP NO. 1, 2, & 3, GROUND FLOOR, SHIV BHAKTI BUILDING, PLOT NO.119, SECTOR 50, SEAWOODS, NAVI MUMBAI-400706	PROPOSED RESIDENTIAL CUM COMMERCIAL BUILDING PROJECT ON PLOT NO. 34 & 35, SECTOR-25, NERUL, NAVI MUMBAI.	12TH FLOOR PLAN		AR. SHAFQUAT PRESENTED BY AR. KIRAN	




15.00 M. WIDE ROAD

10.00 M. WIDE ROAD

- Note:-
- This is only conceptual layout final layout is subject to NMMC / CIDCO Approval.
 - All sizes are from unfinished wall to wall.
 - Room sizes are round off.

OWNER :-	PROJECT :-	CONTENT :-	NORTH	DESIGN BY	ARCHITECT :-
M/s. AMORE BUILDERS LLP SHOP NO. 1, 2, & 3, GROUND FLOOR, SHIV BHAKTI BUILDING, PLOT NO.119, SECTOR 50, SEAWOODS, NAVI MUMBAI-400706	PROPOSED RESIDENTIAL CUM COMMERCIAL BUILDING PROJECT ON PLOT NO. 34 & 35, SECTOR-25, NERUL, NAVI MUMBAI.	13TH FLOOR PLAN (REFUGE FLOOR)	 15/12/2023	AR. SHAFQUAT PRESENTED BY AR. KIRAN	 ASSOCIATES

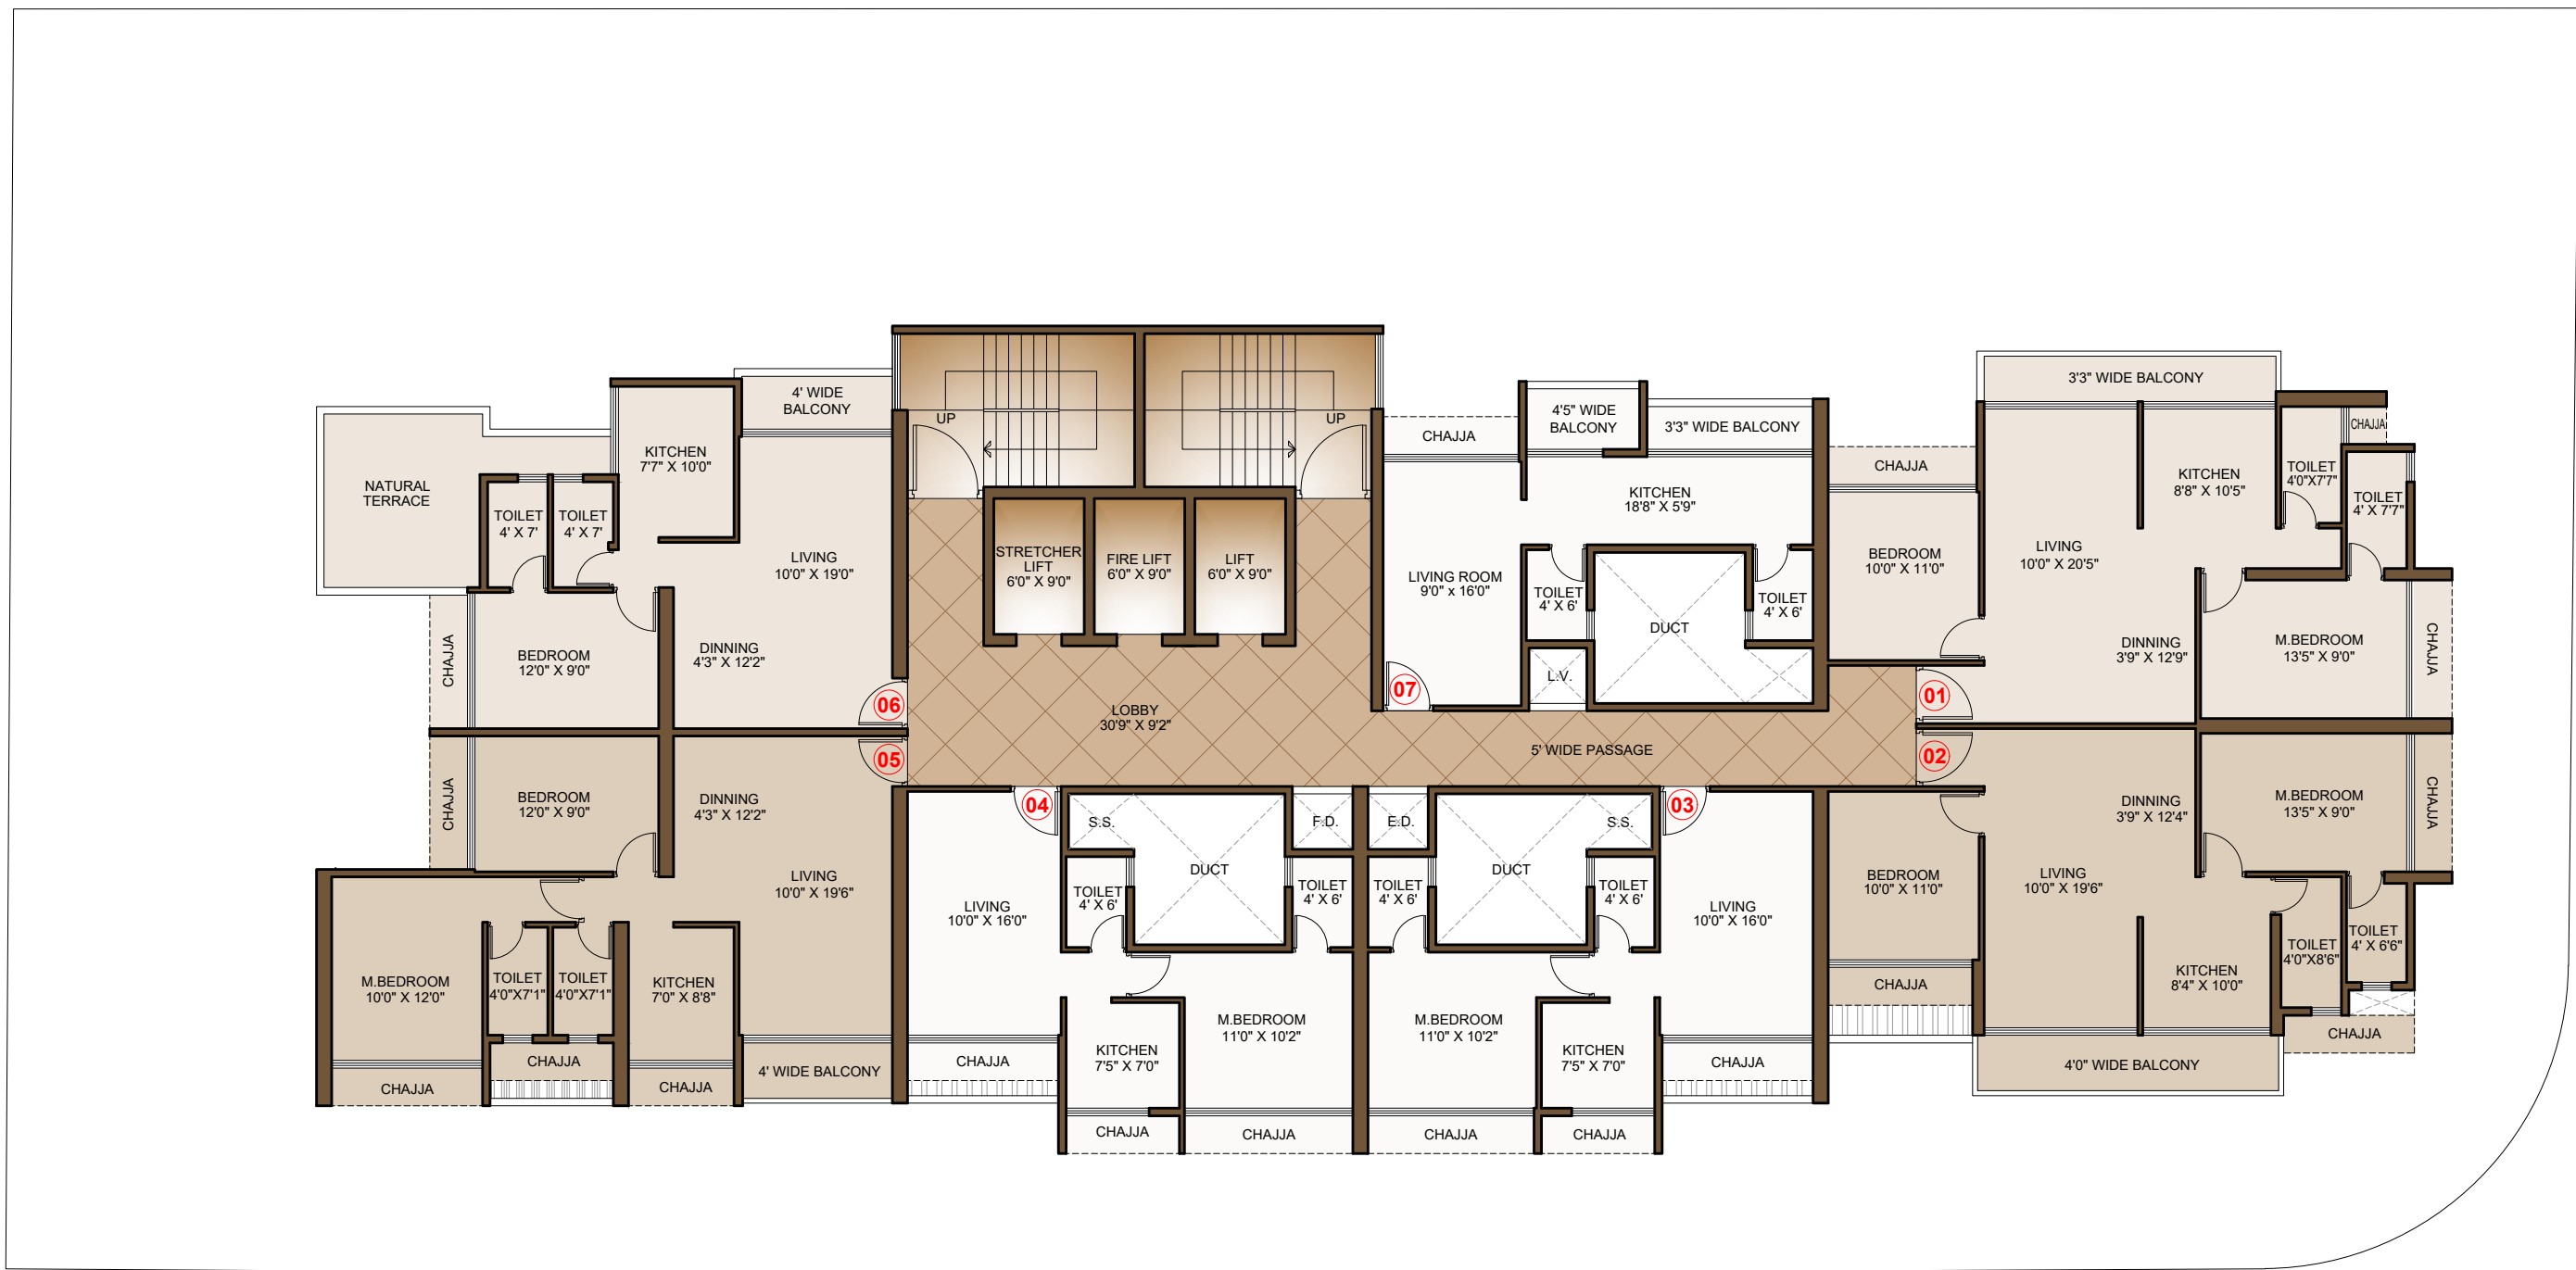

10.00 M. WIDE ROAD


15.00 M. WIDE ROAD

- Note:-
- This is only conceptual layout final layout is subject to NMMC / CIDCO Approval.
 - All sizes are from unfinished wall to wall.
 - Room sizes are round off.

OWNER :-	PROJECT :-	CONTENT :-	NORTH	DESIGN BY	ARCHITECT :-
M/s. AMORE BUILDERS LLP SHOP NO. 1, 2, & 3, GROUND FLOOR, SHIV BHAKTI BUILDING, PLOT NO.119, SECTOR 50, SEAWOODS, NAVI MUMBAI-400706	PROPOSED RESIDENTIAL CUM COMMERCIAL BUILDING PROJECT ON PLOT NO. 34 & 35, SECTOR-25, NERUL, NAVI MUMBAI.	14TH FLOOR PLAN		AR. SHAFQUAT PRESENTED BY AR. KIRAN	



- Note:-
- This is only conceptual layout final layout is subject to NMMC / CIDCO Approval.
 - All sizes are from unfinished wall to wall.
 - Room sizes are round off.

OWNER :-	PROJECT :-	CONTENT :-	NORTH	DESIGN BY	ARCHITECT :-
<p>M/s. AMORE BUILDERS LLP SHOP NO. 1, 2, & 3, GROUND FLOOR, SHIV BHAKTI BUILDING, PLOT NO.119, SECTOR 50, SEAWOODS, NAVI MUMBAI-400706</p>	<p>PROPOSED RESIDENTIAL CUM COMMERCIAL BUILDING PROJECT ON PLOT NO. 34 & 35, SECTOR-25, NERUL, NAVI MUMBAI.</p>	<p>TERRACE FLOOR PLAN</p>	 <p>15/12/2023</p>	<p>AR. SHAFQUAT PRESENTED BY AR. KIRAN</p>	