



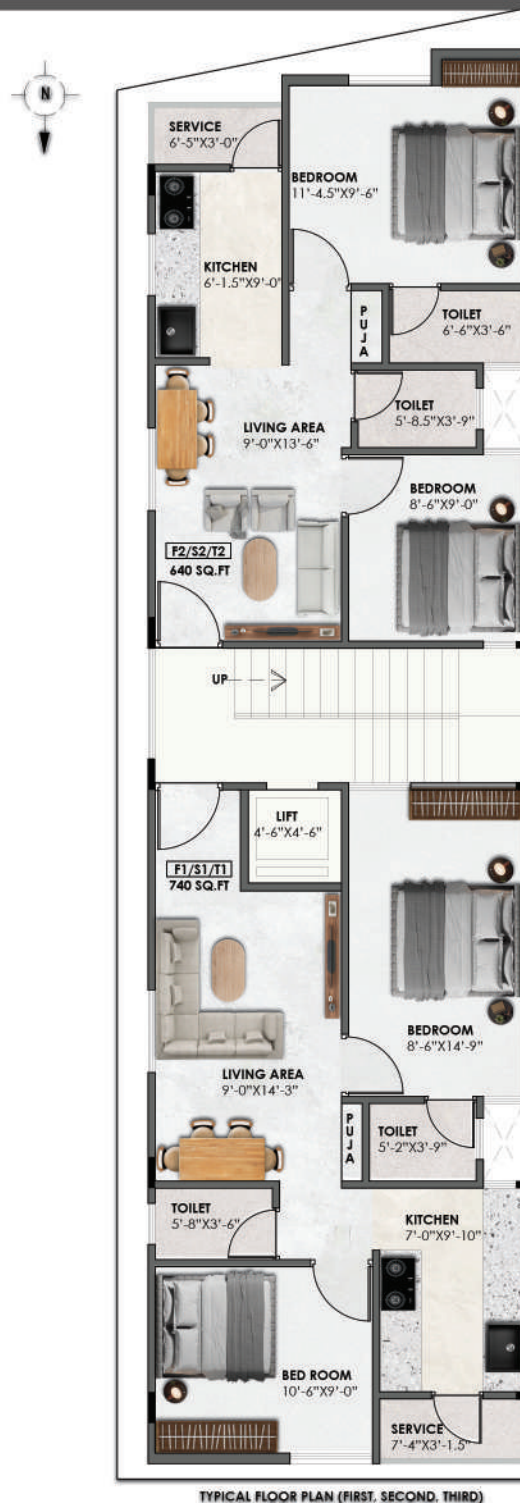

PROPOSED RESIDENTIAL FLATS AT PLOT NO : 268, SRI BALAJI NAGAR EAST , PILLAYAR KOIL STREET, KALLIKUPPAM, CHENNAI - 53.

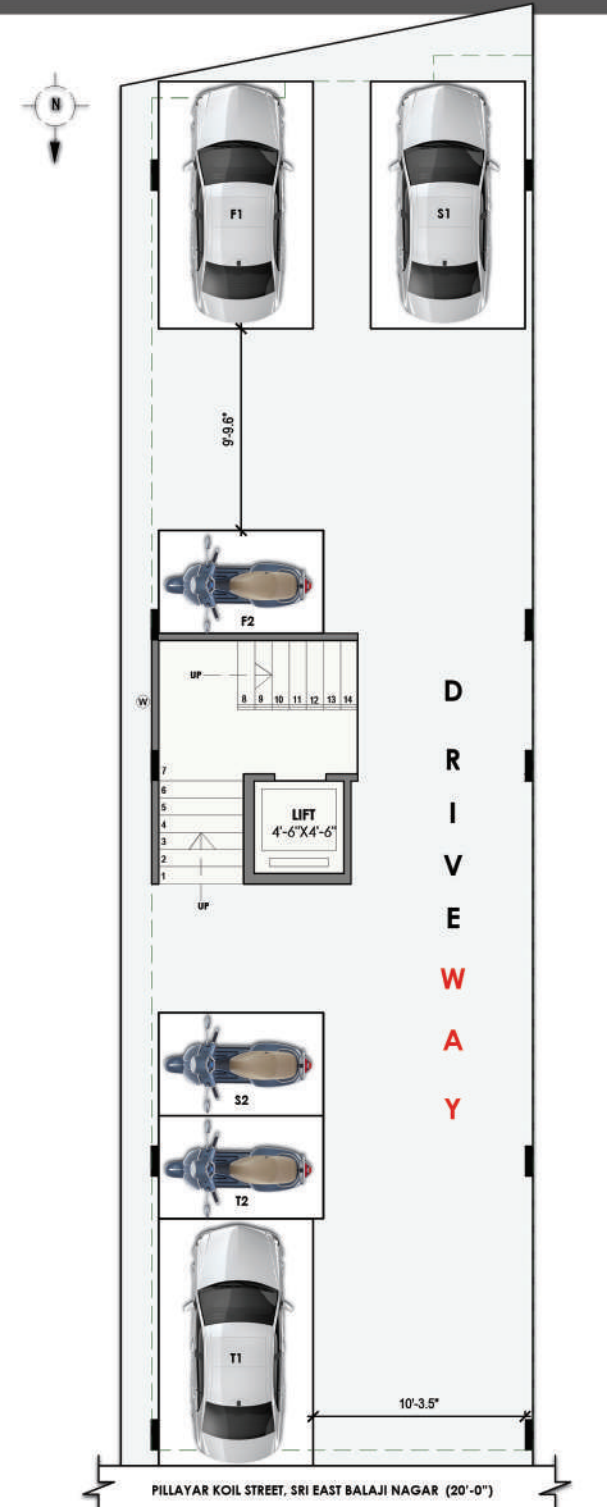

ARCHITECT : ARCHDESIGN ARCHITECT



SREE GURU CONSTRUCTION - +91 9500071874