




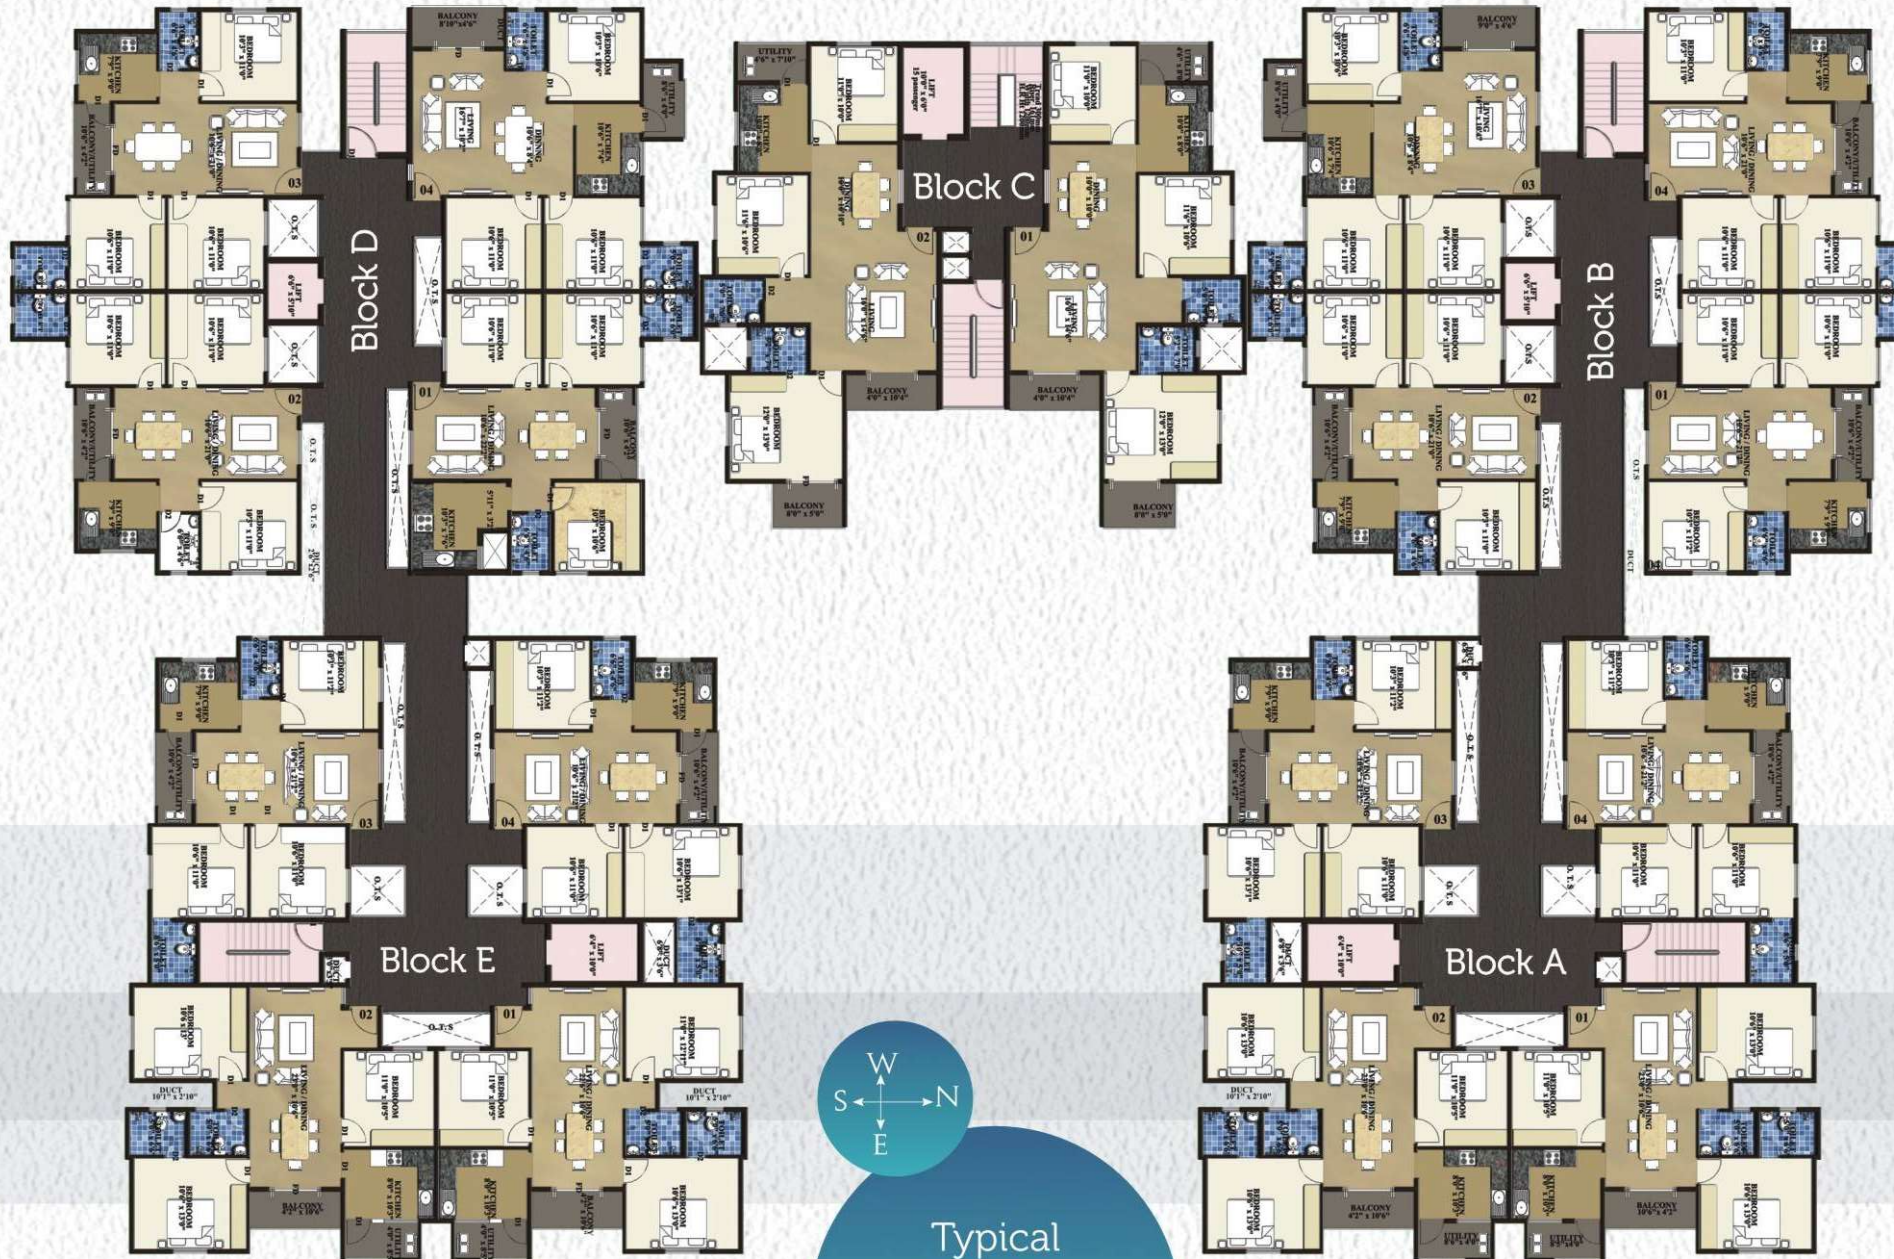

Typical Floor Plan

1038 Sft.



1206 Sft.



Block A



Typical
 Floor Plan
 Block A

1068 Sft.





1206 Sft.





Typical
 Floor Plan
 Block B

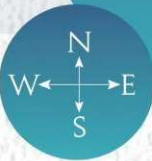

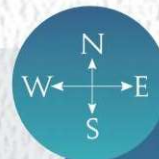

Typical
 Floor Plan
 Block C



Typical Floor Plan Block D





CORPORATE OFFICE

Confident House, #4
BTM Ring Road
1st Stage, BTM Layout
Bangalore-560 068
Ph: 080 40113333
+91 99161 13333

KOCHI

Confident House, 868/2
Sahodaran Ayappan Road
Vyttila, Kochi-19
Ph: +91 484 4093333
+91 98959 04444
+91 98959 14444

TRIVANDRUM

TC 1/2000, 1/2001
Opp. UPS Kumarapuram
Medical College P.O, 695 011
Ph: +91 471 4083333
+91 98955 13333
+91 98955 23333

DUBAI

103, Oriental House -1
Bank Street, Burdubai
Dubai P.O.31599
Ph: +971 4397 7747
+971 551027477
+971 551027577

UNITED KINGDOM

Confident Projects (UK) Ltd.
25, Park Avenue
South Hall, Middle Sex
VB 13 AP
London
Ph: +44 777 9167826

USA

Confident Group-USA
#3 Ridgeview Road
Hopewell Junction
New York 12533
USA
Ph: +1914-456-9848



CONFIDENT GROUP

www.confident-group.com

Email: goodliving@confident-group.com

INDIA'S LARGEST ZERO DEBT CONGLOMERATE