



Kedar Darshan

MAKING REALTY DREAMS A REALITY.

BORIVALI, (W)



Kedar Darshan
an extra serving of
HAPPINESS...



A right Choice for your big *Dreams*

A luxurious residential project with 2bhk and 3bhk homes! Thoughtfully planned to bestow a lavish lifestyle, Ram Krupa is designed by urban architects and engineers keeping in line with the Vastu principles, striking a perfect balance of space, aesthetics, and amenities. Enjoy an unparalleled experience of urban living with serene surroundings and facilities galore only at Ram Krupa!




Kedar Darshan
MAKING REALTY DREAMS A REALITY.



LIFESTYLE
AMENITIES

Fitness Center

Yoga Zone

Kids Play Area

Community Deck

Senior Citizens area



For better *Lifestyle* In a
concrete jungle.

take your *Lifestyle*
a notch up with kedar Darshan



LOCATION EDGE



Upcoming
Metro Station



Hospitals



Schools & Colleges



Near
Borivali Station



Near Banks



Shopping Mall &
Multiplex



Hotels &
Restaurants



Healthy *Body* Healthy *Life*



Built With a *Dash of love*

Kosmos Developers are known to deliver high-quality projects with a dash of love. Whether it is bathroom fittings, kitchen tiles, or electric cables, material and finishing are top-notch. Electric fittings using high-quality Poly cab cables mean a worry-free experience for the residents of Ram Krupa.



HIGHLIGHTS

A Prestigious project by Kosmos Developers

- A 22 storied Tower with spacious 2BHK and Jodi Flats
- 2 BHK: 700 sq.ft
- Interiors: 32X32 flat interior verified tiles
- Jaguar fittings and 2" X 1" vitrified tiles in Kichan and Bathroom
- Separate parking tower
- Decorated Entrance Lobby
- Fitness Center
- 2 OTIS/Kone Lifts or Equivalent standard lifts
- Polycab cables
- Full CC received
- 100% Vastu Compliant
- Loans from leading banks available



GROUND FLOOR PLAN
NOT TO SCALE

KetanVaidya Associates
architects, interior designers
& project management consultants




1ST & 2ND FLOOR PLAN
NOT TO SCALE

Ketan Vaidya Associates
architects, interior designers
& project management consultants




3RD FLOOR PLAN
NOT TO SCALE

Ketan Vaidya Associates
architects, interior designers
& project management consultants

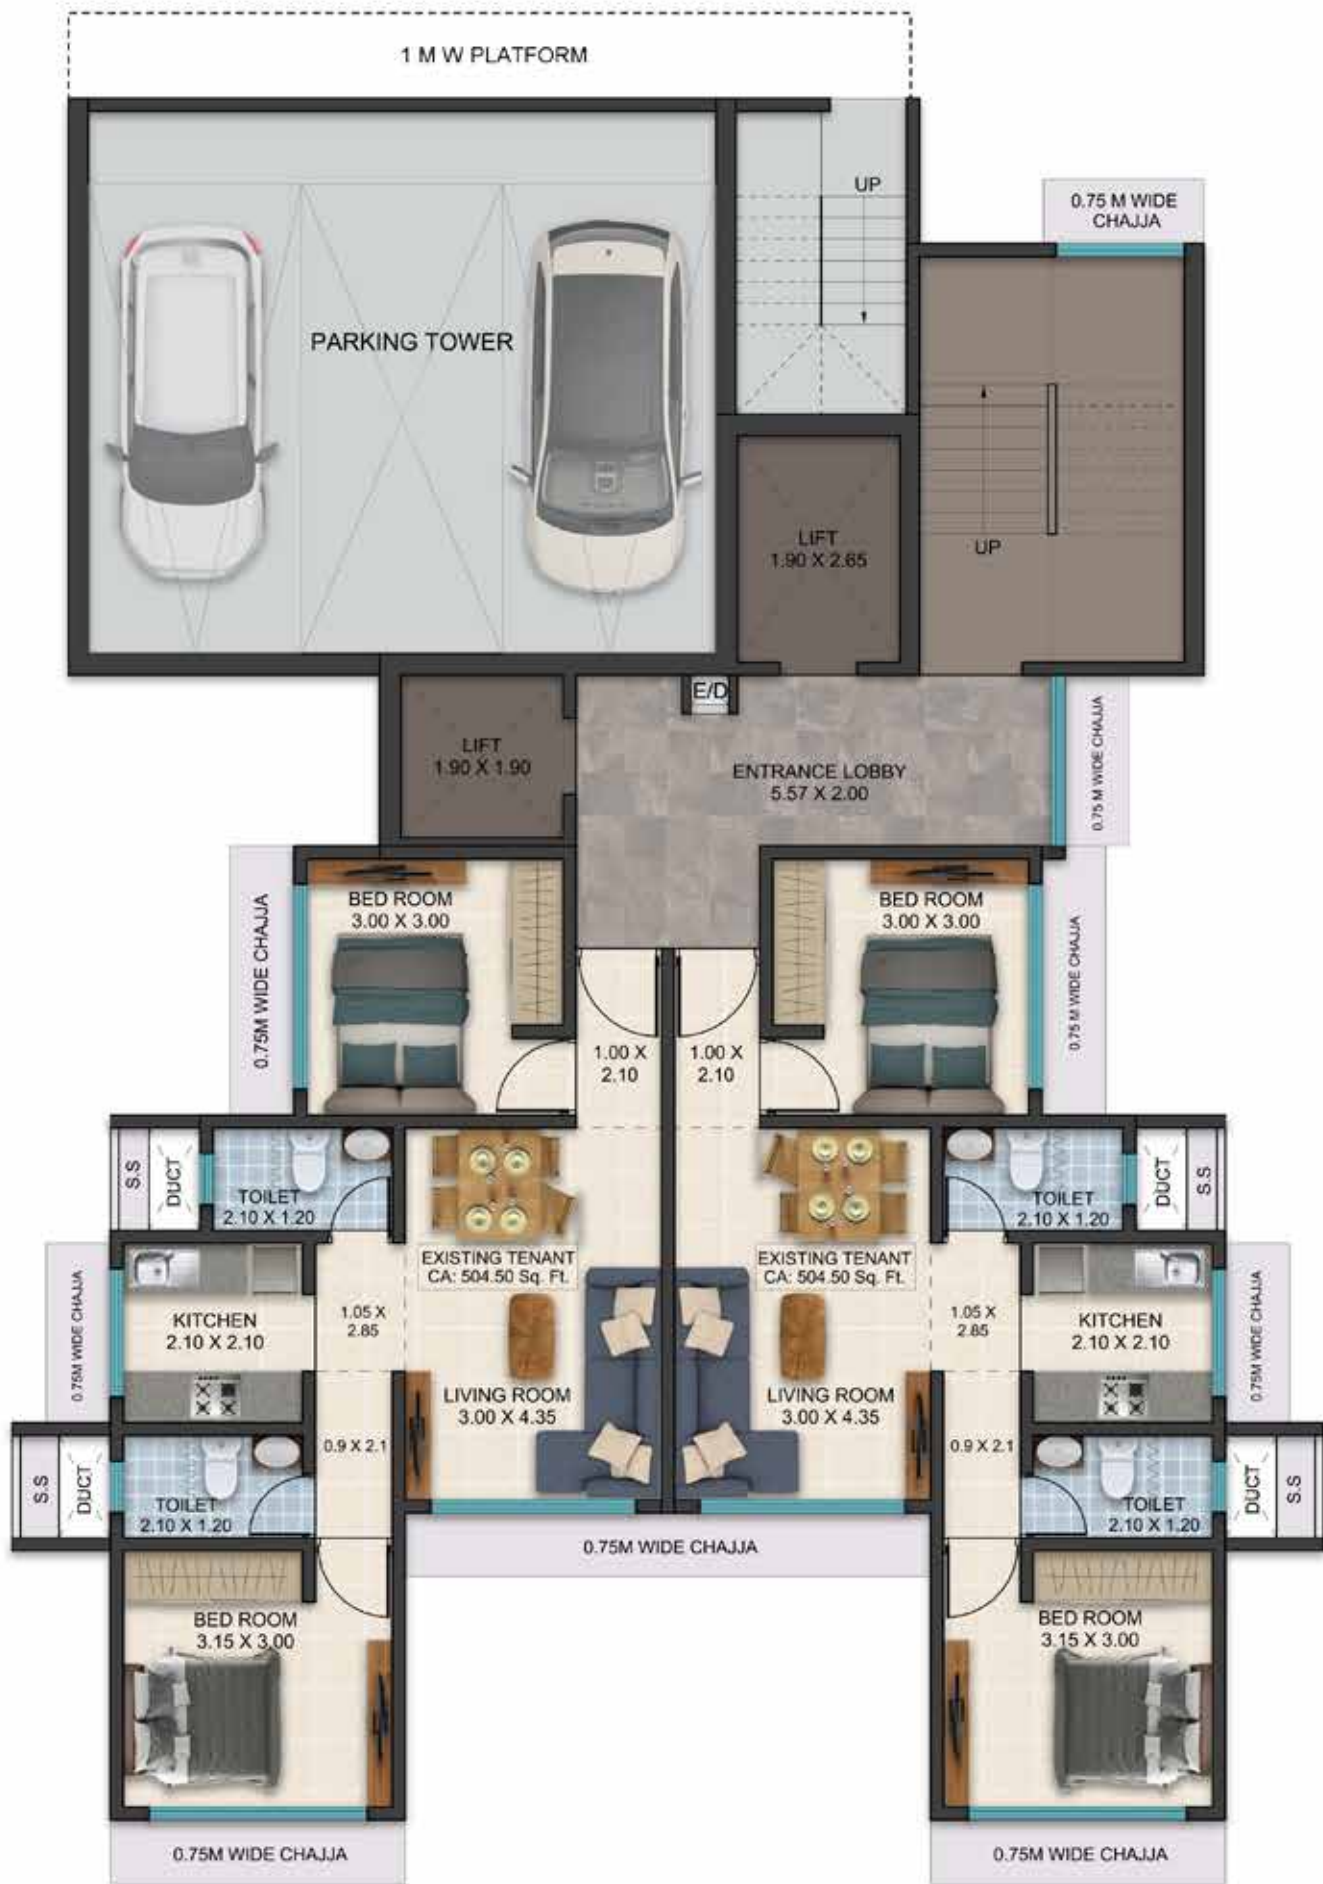

4TH & 5TH FLOOR PLAN
NOT TO SCALE

Ketan Vaidya Associates
architects, interior designers
& project management consultants

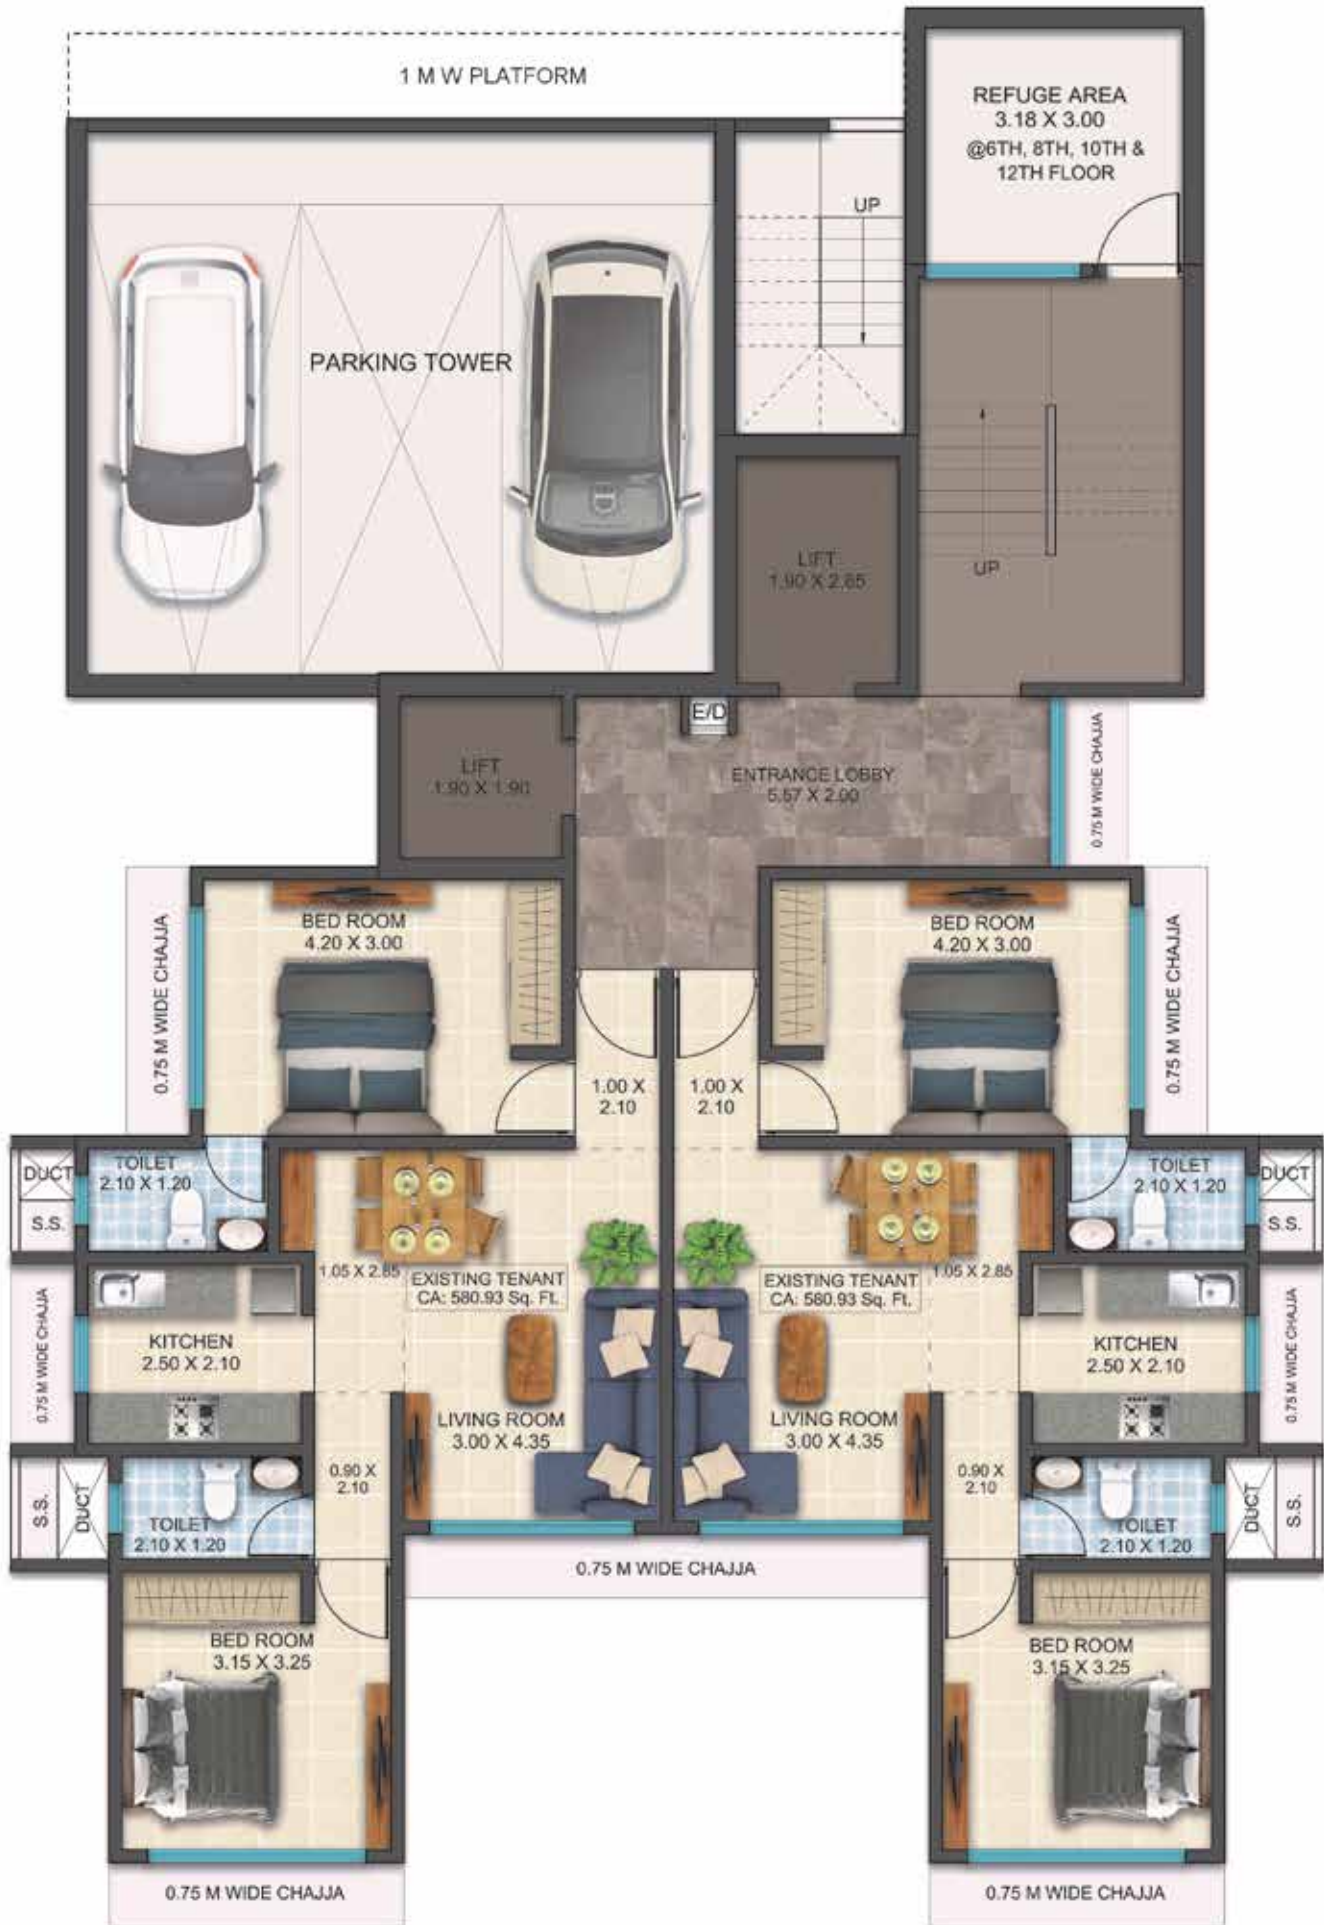

6TH TO 12TH FLOOR PLAN
NOT TO SCALE

KetanVaidya Associates
architects, interior designers
& project management consultants



13TH TO 20TH & 22ND FLOOR PLAN
NOT TO SCALE

KetanVaidya Associates
architects, interior designers
& project management consultants




TERRACE FLOOR PLAN
NOT TO SCALE

Ketan Vaidya Associates
architects, interior designers
& project management consultants

Location Map

Luxury of Accessibility

Find your way To unmatched luxury in in Borivali

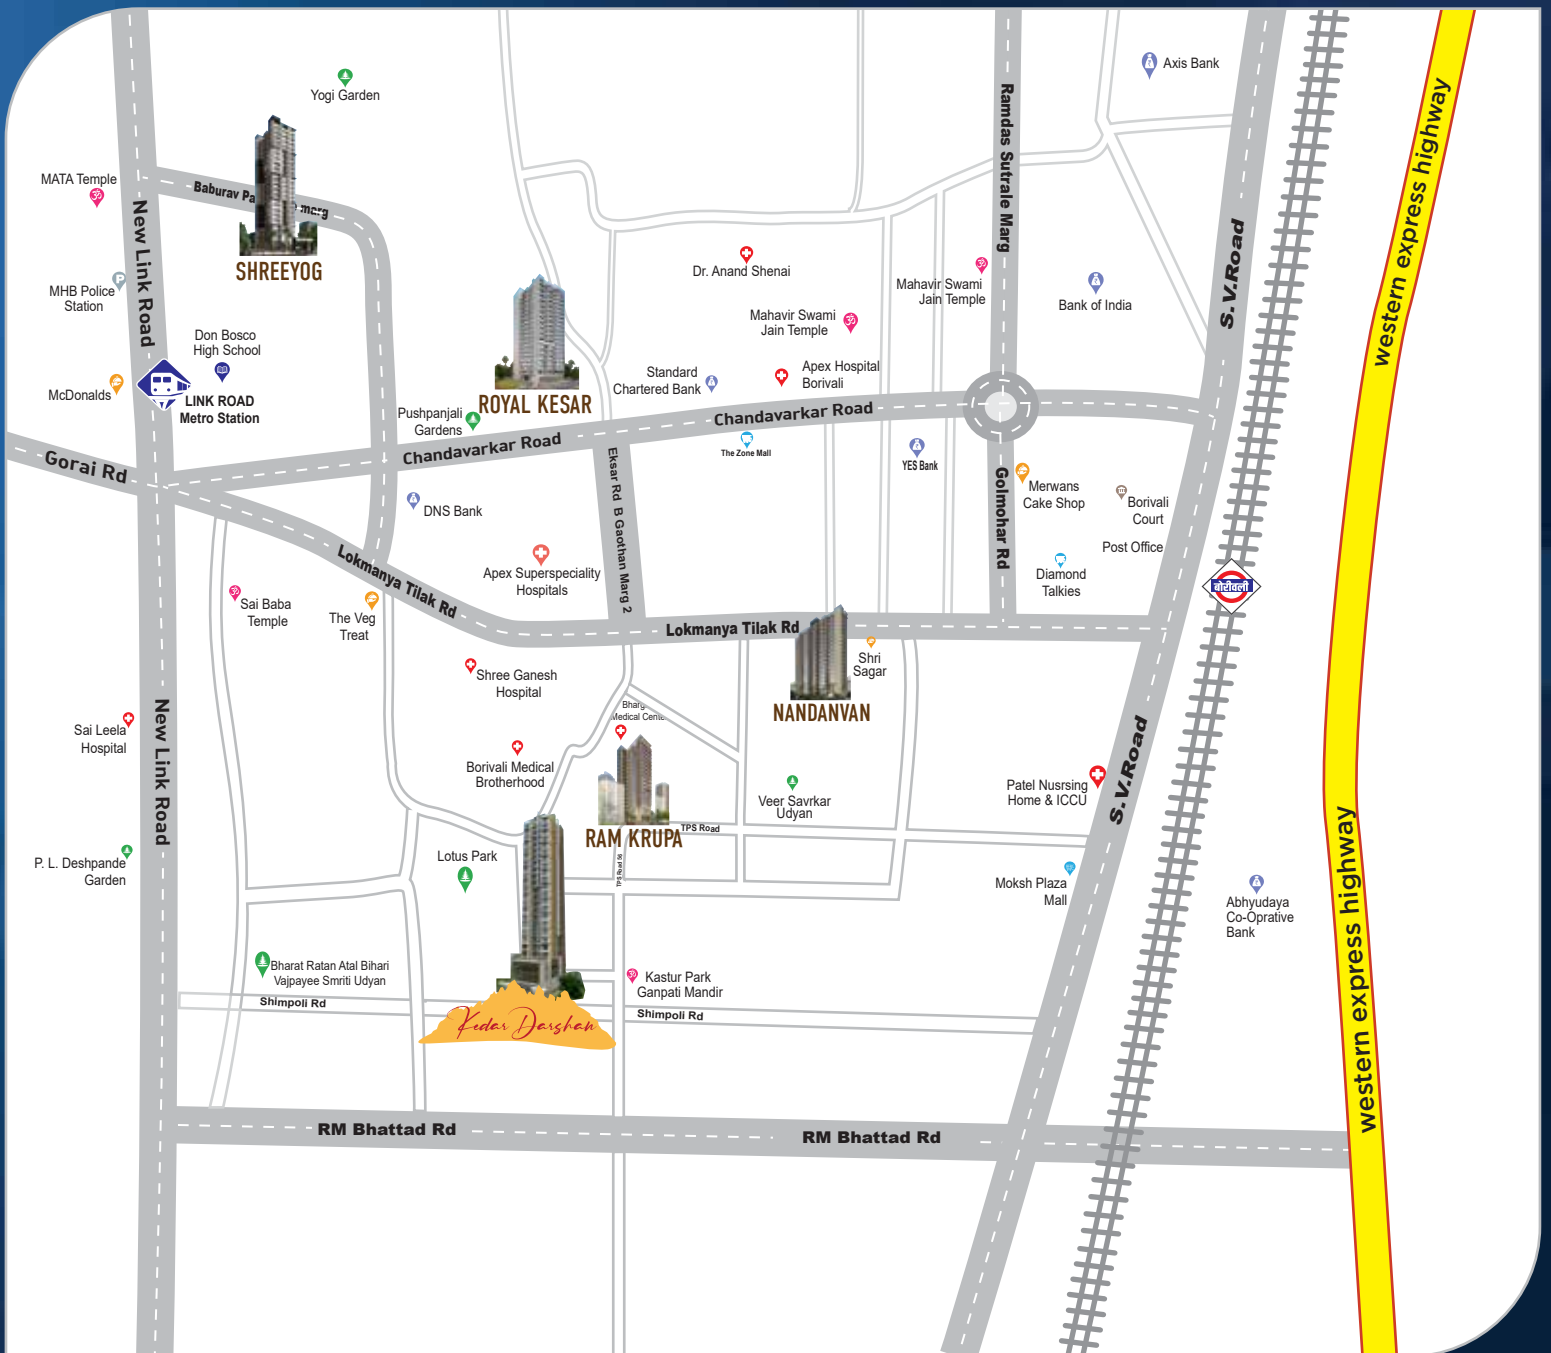

Our Associates

Liasoning Architect :
KETAN VAIDYA & ASSOCIATES

PMC :
HARSHAD MORE

STRUCTURAL ENGINEER :
ABHIJIT ENTERPRISE

LEGAL :
V DESHPANDE AND CO. BHAVESH BHIOR

PROJECT ADDRESS:
KEDAR DARSHAN

Shimpoli Road, Opp Karnataka Bank, Borivali (W), Mumbai 400092.

CORPORATE OFFICE:
KOSMOS DEVELOPERS

Office No. 901, Shree Radhe Empire, Chandawarkar Road, Opp. Indian Overseas Bank,
Borivali (W), Mumbai 400092.

for sales Enquiry

+91 86009 71303 / 99209 12069

Disclaimers: This brochure is not a legal document and does not constitute an offer or contract of any nature whatsoever between the Promoter/Developer and the recipient. All rendered visuals, images and maps are artist's conceptions and for illustration purposes only, unless otherwise mentioned. All colours, furnitures, fixtures, shown are for aesthetic representation purpose only and are not part of the flat offer for sale. It only describes the conceptual plan to convey the intent and purpose of the Promoter/Developer. The detail mentioned in this brochure are tentative and are subject to approval. The Promoter/Developer reserves the right to modify and vary the detail mentioned herein at its sole discretion. The Promoter/Developer does not warrant or assume any legal liability for the accuracy, completeness or usefulness of any information disclosed. This project is a "New Project" and is registered as '**KEDAR DARSHAN**' under **MahaRERA Registration No.** available at <http://maharera.mahaonline.gov.in/>