

RERA REG. NO : APPLIED
GUJRERA WEBSITE ADD : www.gujrera.gujarat.gov.in

SIDHARTH VILLA

(OPEN PLOTS)

SITE ADD
**TP 62, BLOCK NO 210, FP NO. 14, NEAR SUBH VATIKA,
KARAVDA GAM, DINDOLI, SURAT 394210, Gujarat**

DEVELOPER


SIDHARTH VILLA

ADD OF DEVELOPER
**TP 62, BLOCK NO 210, FP NO. 14, NEAR SUBH VATIKA,
KARAVDA GAM, DINDOLI, SURAT 394210, Gujarat**

Email Id : sidharthpalace2025@gmail.com

Contact No. +91 99786 22768

LAYOUT PALN

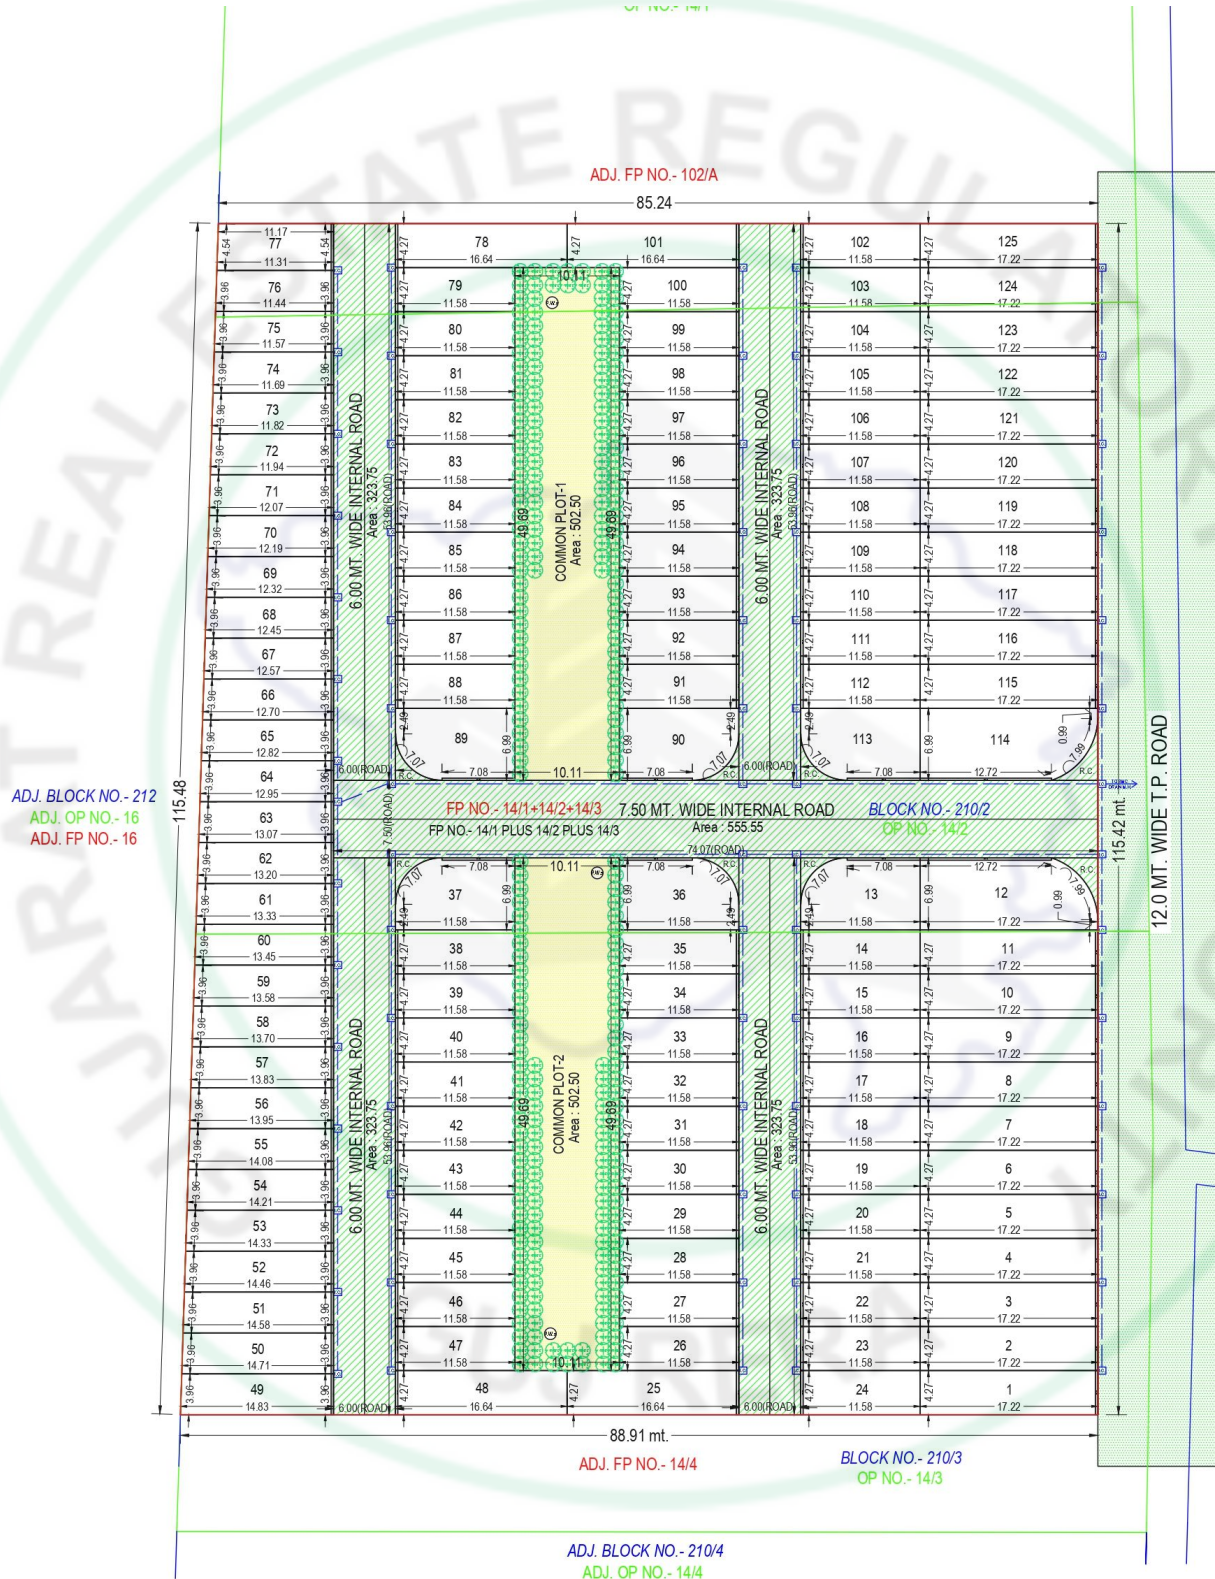

LAYOUT PLAN
(Scale - 1:400)



AREA TABLE (SQ. METER)

Plot Number	Plot Area	Plot Number	Plot Area	Plot Number	Plot Area	Plot Number	Plot Area	Plot Number	Plot Area
1	73.53	26	49.45	51	57.5	76	45.05	101	71.04
2	73.53	27	49.45	52	57	77	51.01	102	49.45
3	73.53	28	49.45	53	56.5	78	71.04	103	49.45
4	73.53	29	49.45	54	56.01	79	49.45	104	49.45
5	73.53	30	49.45	55	55.51	80	49.45	105	49.45
6	73.53	31	49.45	56	55.01	81	49.45	106	49.45
7	73.53	32	49.45	57	54.51	82	49.45	107	49.45
8	73.53	33	49.45	58	54.01	83	49.45	108	49.45
9	73.53	34	49.45	59	53.52	84	49.45	109	49.45
10	73.53	35	49.45	60	53.02	85	49.45	110	49.45
11	73.53	36	76.58	61	52.52	86	49.45	111	49.45
12	112.86	37	76.58	62	52.02	87	49.45	112	49.45
13	76.58	38	49.45	63	51.52	88	49.45	113	76.59
14	49.45	39	49.45	64	51.03	89	76.59	114	112.86
15	49.45	40	49.45	65	50.53	90	76.59	115	73.53
16	49.45	41	49.45	66	50.03	91	49.45	116	73.53
17	49.45	42	49.45	67	49.53	92	49.45	117	73.53
18	49.45	43	49.45	68	49.04	93	49.45	118	73.53
19	49.45	44	49.45	69	48.54	94	49.45	119	73.53
20	49.45	45	49.45	70	48.04	95	49.45	120	73.53
21	49.45	46	49.45	71	47.54	96	49.45	121	73.53
22	49.45	47	49.45	72	47.04	97	49.45	122	73.53
23	49.45	48	71.04	73	46.55	98	49.45	123	73.53
24	49.45	49	58.49	74	46.05	99	49.45	124	73.53
25	71.04	50	58	75	45.55	100	49.45	125	73.53

PROJECT AMENITIES

(1) DEMARKEET OPEN PLOTS

(2) BOUNDARY WALLS

(3) RCC ROAD

(4) STREET LIGHTS

(5) DRAINAGE LINE

GOOGLE MAP LOCATION

