

PROJECT BY:-

PRAMUKH VENTURE



**GREEN
COUNTY
BLDG D TO H**

RERA NO.:-

RERA WEBSITE:- www.gujrera.gujarat.gov.in




MAIN ENTRANCE GATE





ENTRANCE WATER FEATURES

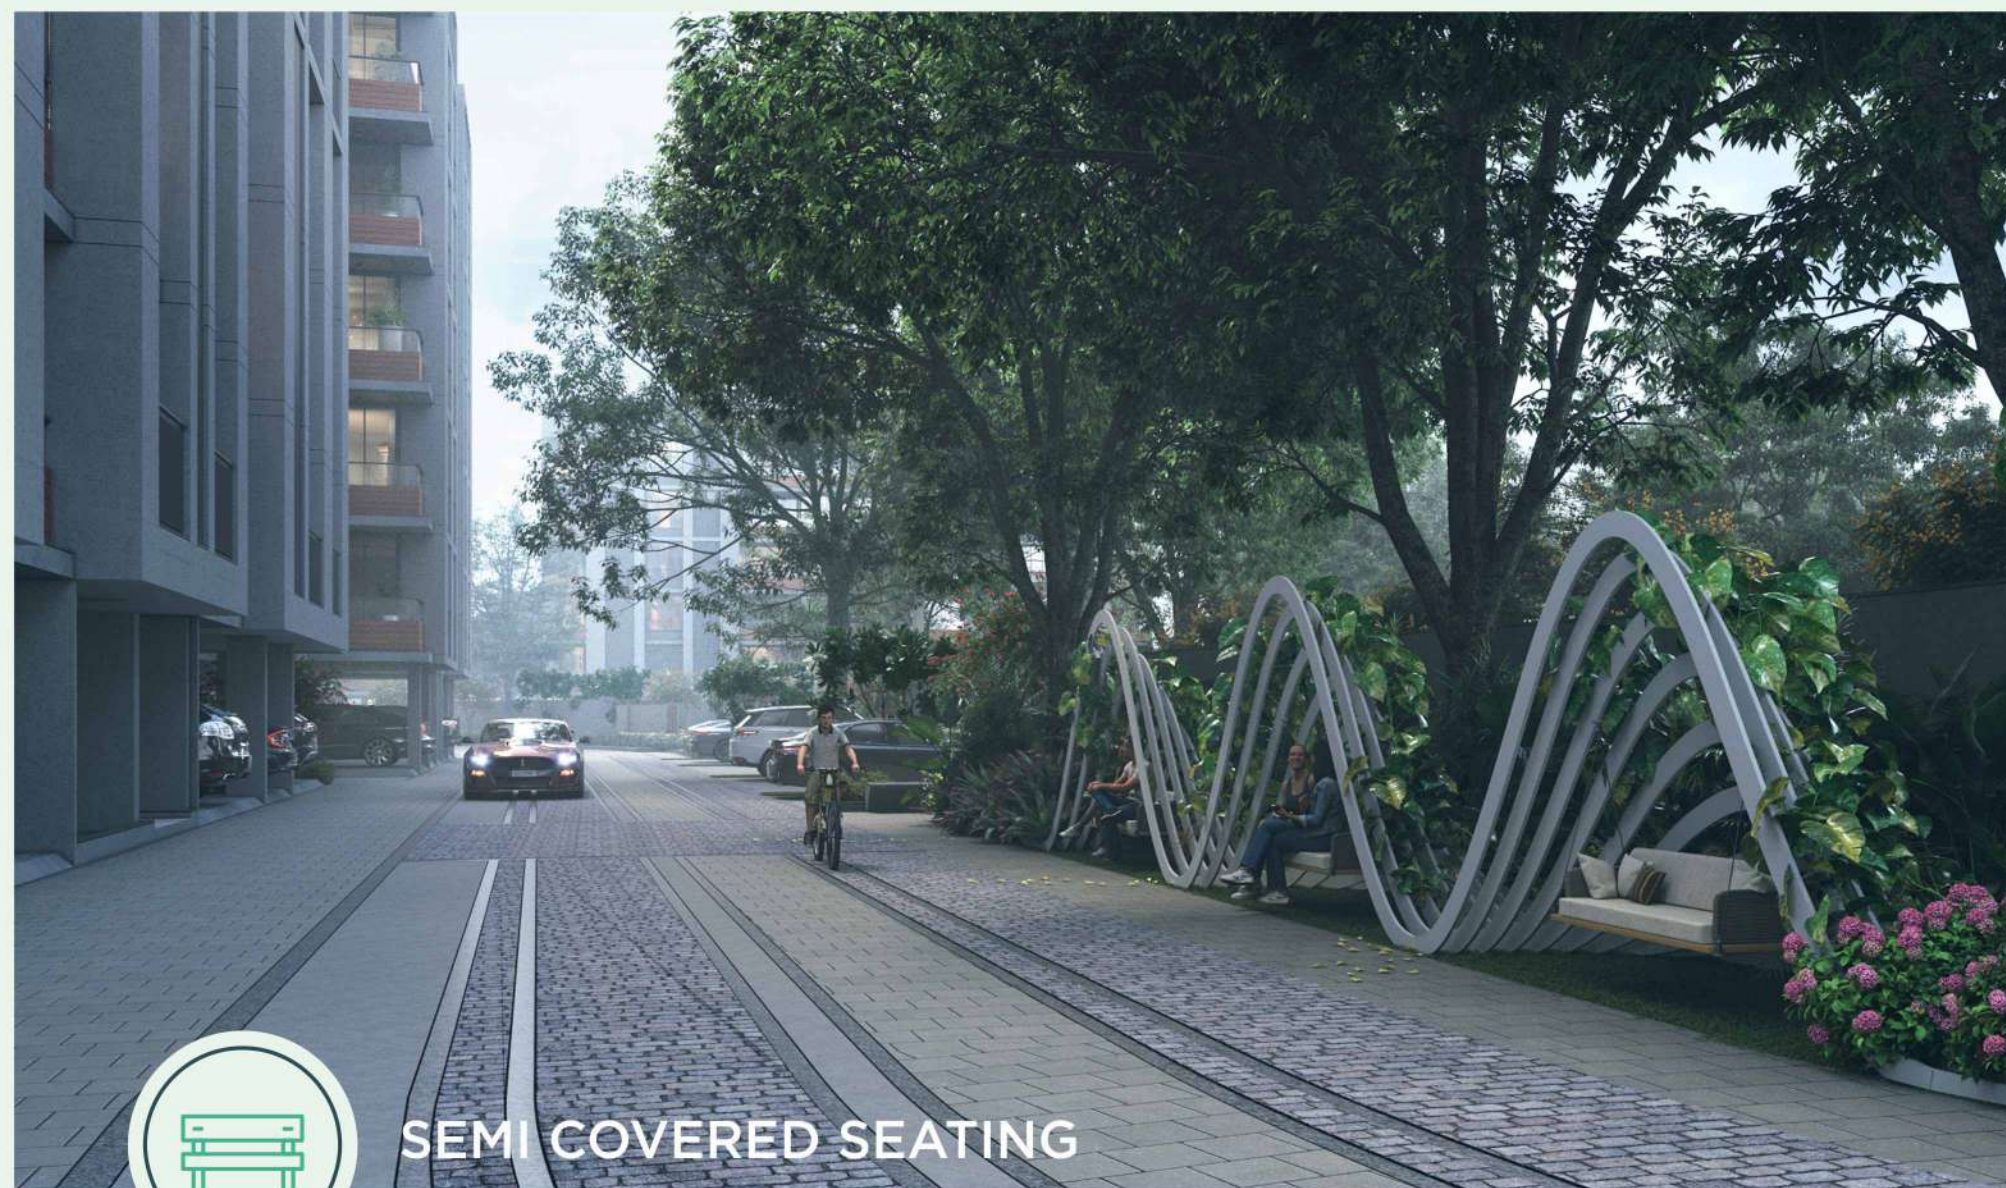


SEMI COVERED SEATING



BUTTERFLY GARDEN



EXPERIENCE THE
QUALITY LIVING

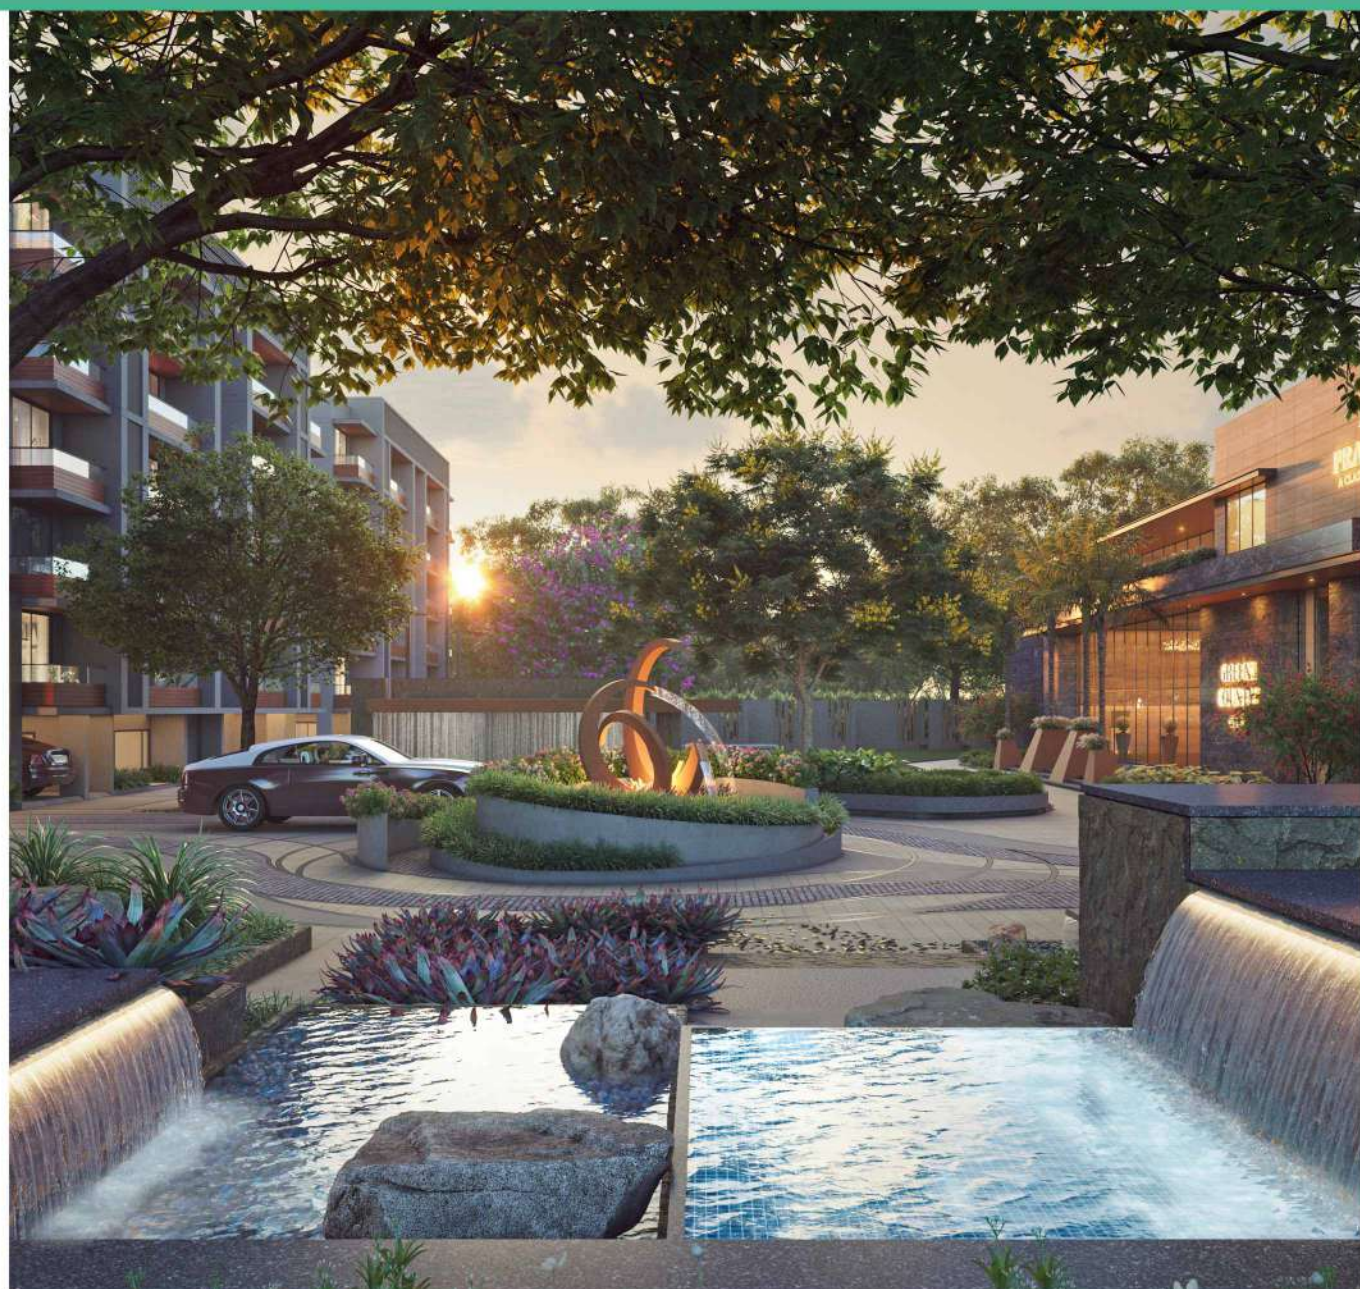


APPROVED LAYOUT PLAN



LAY OUT PLAN
SCALE: 1.00cm = 5.00mt.




TYPICAL FLOOR PLAN

BLDG. - G

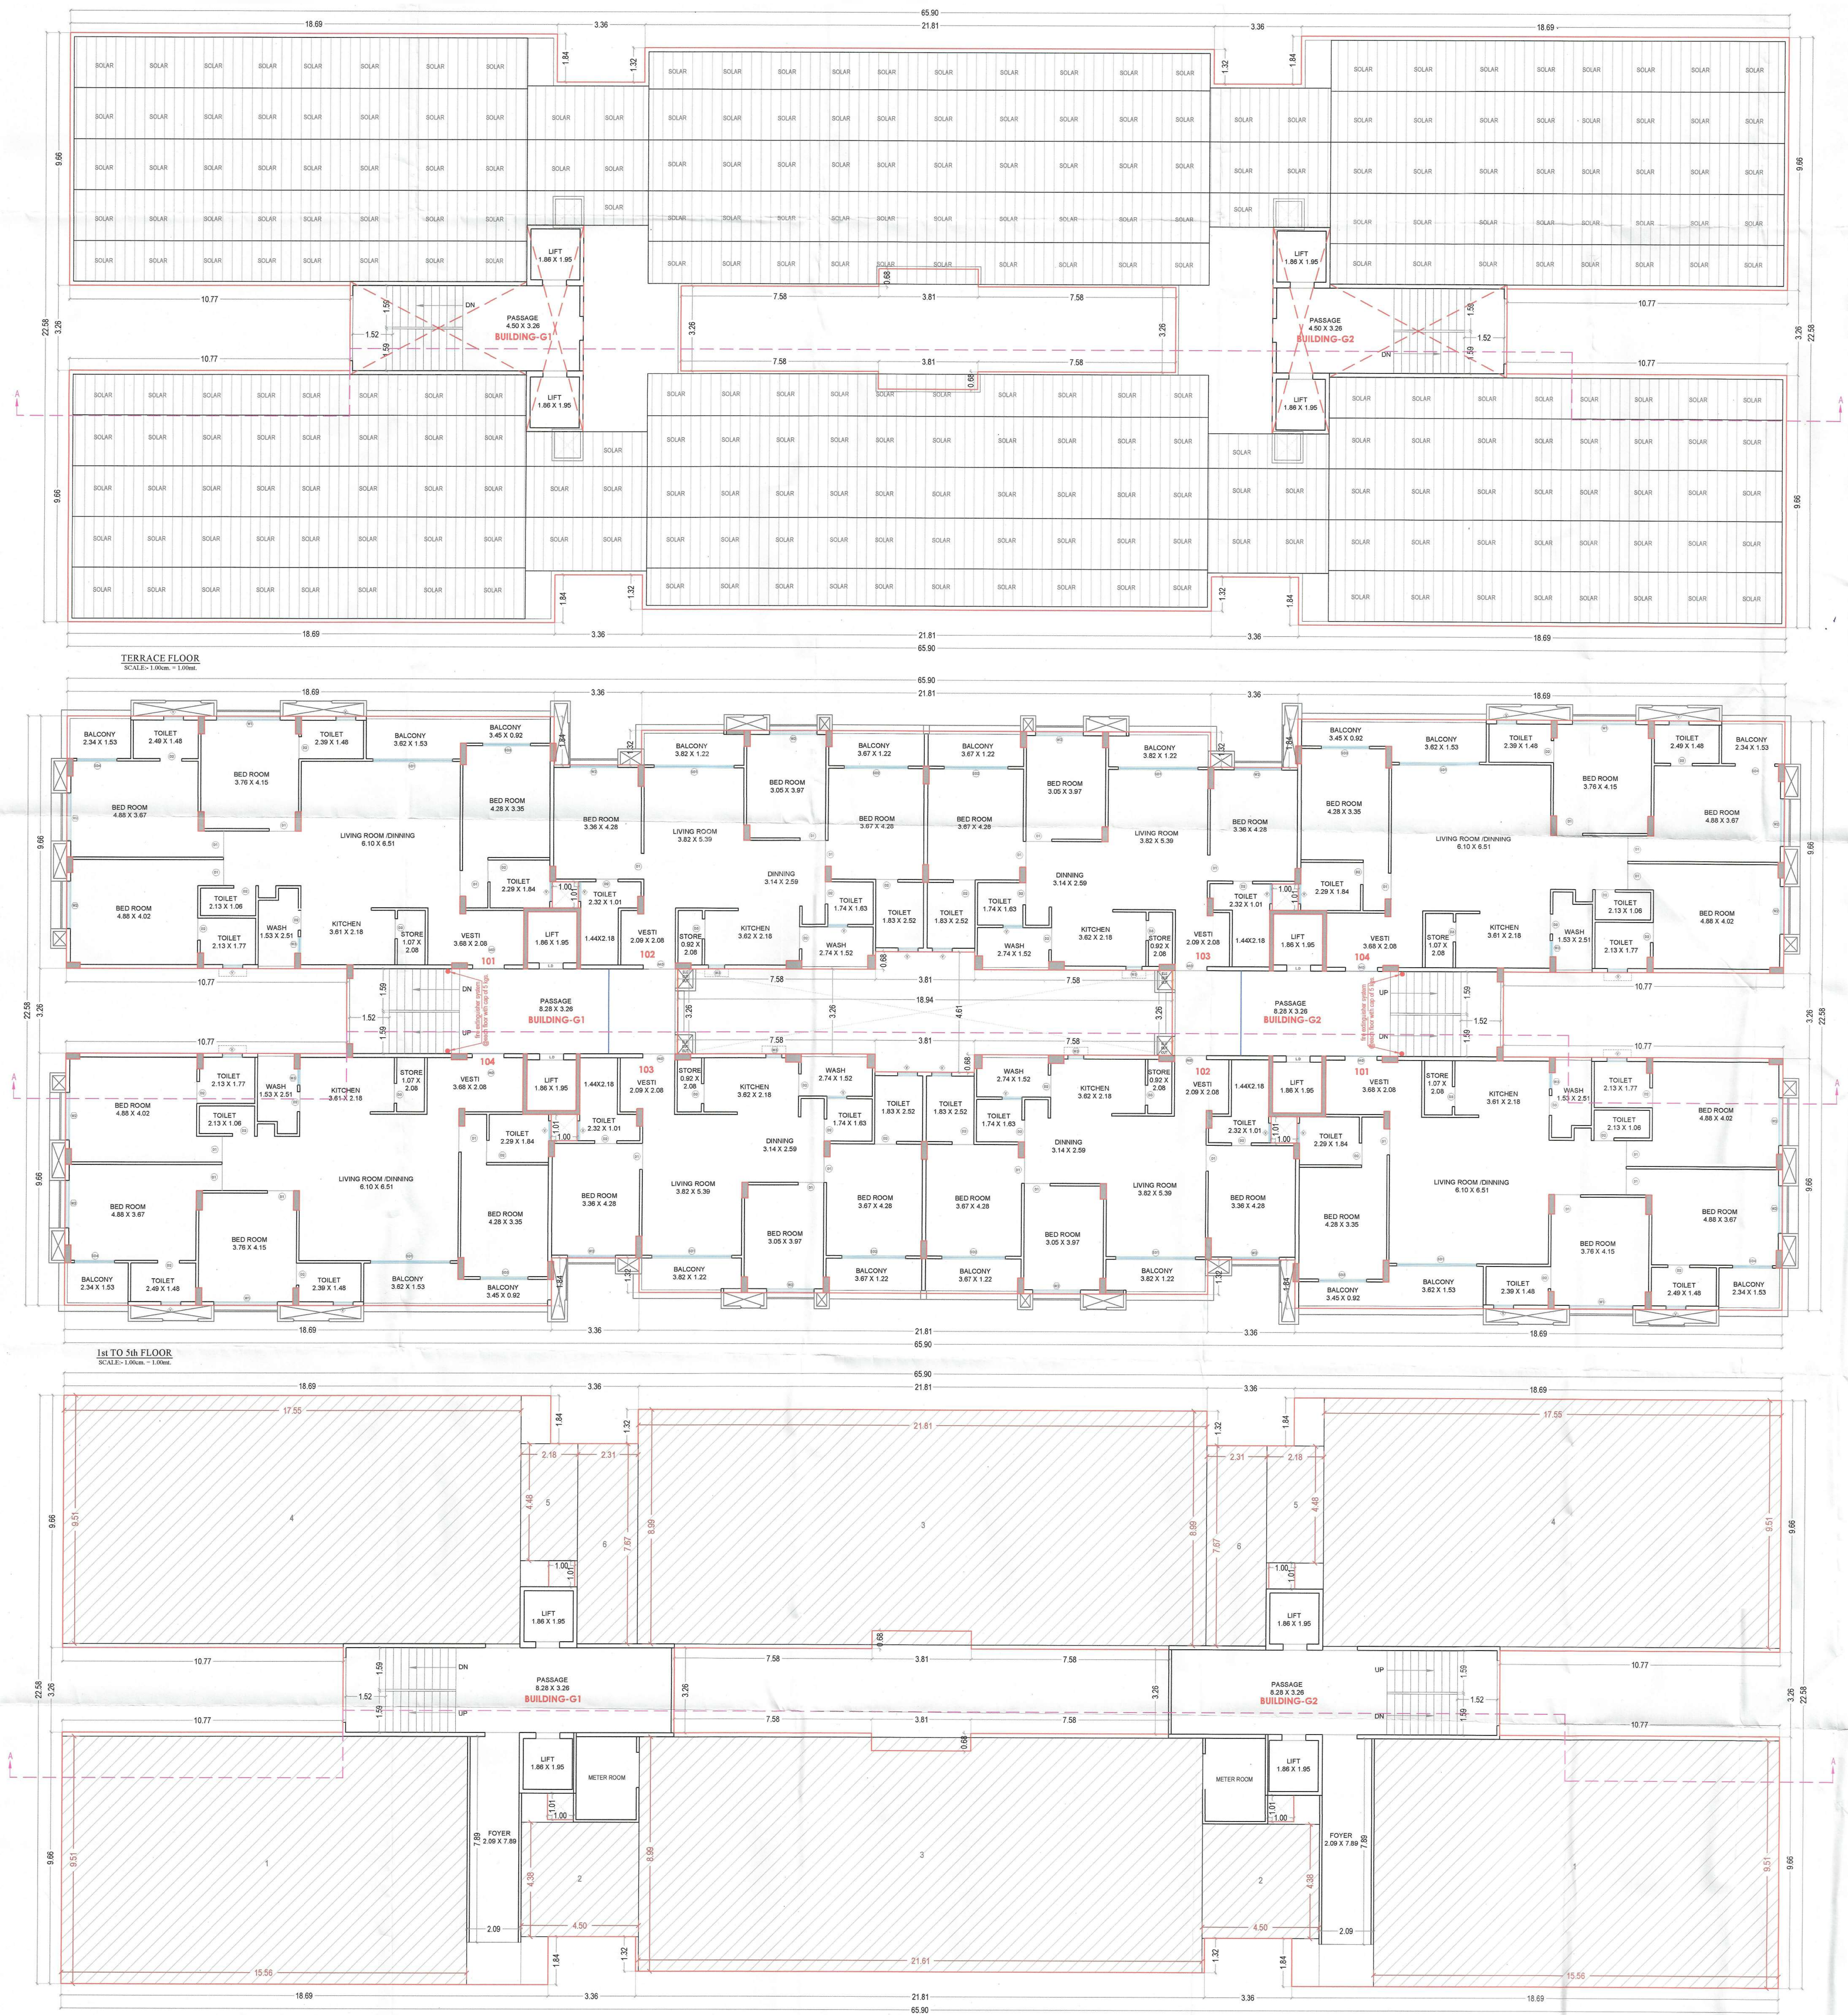

TYPICAL FLOOR PLAN

BLDG. - H

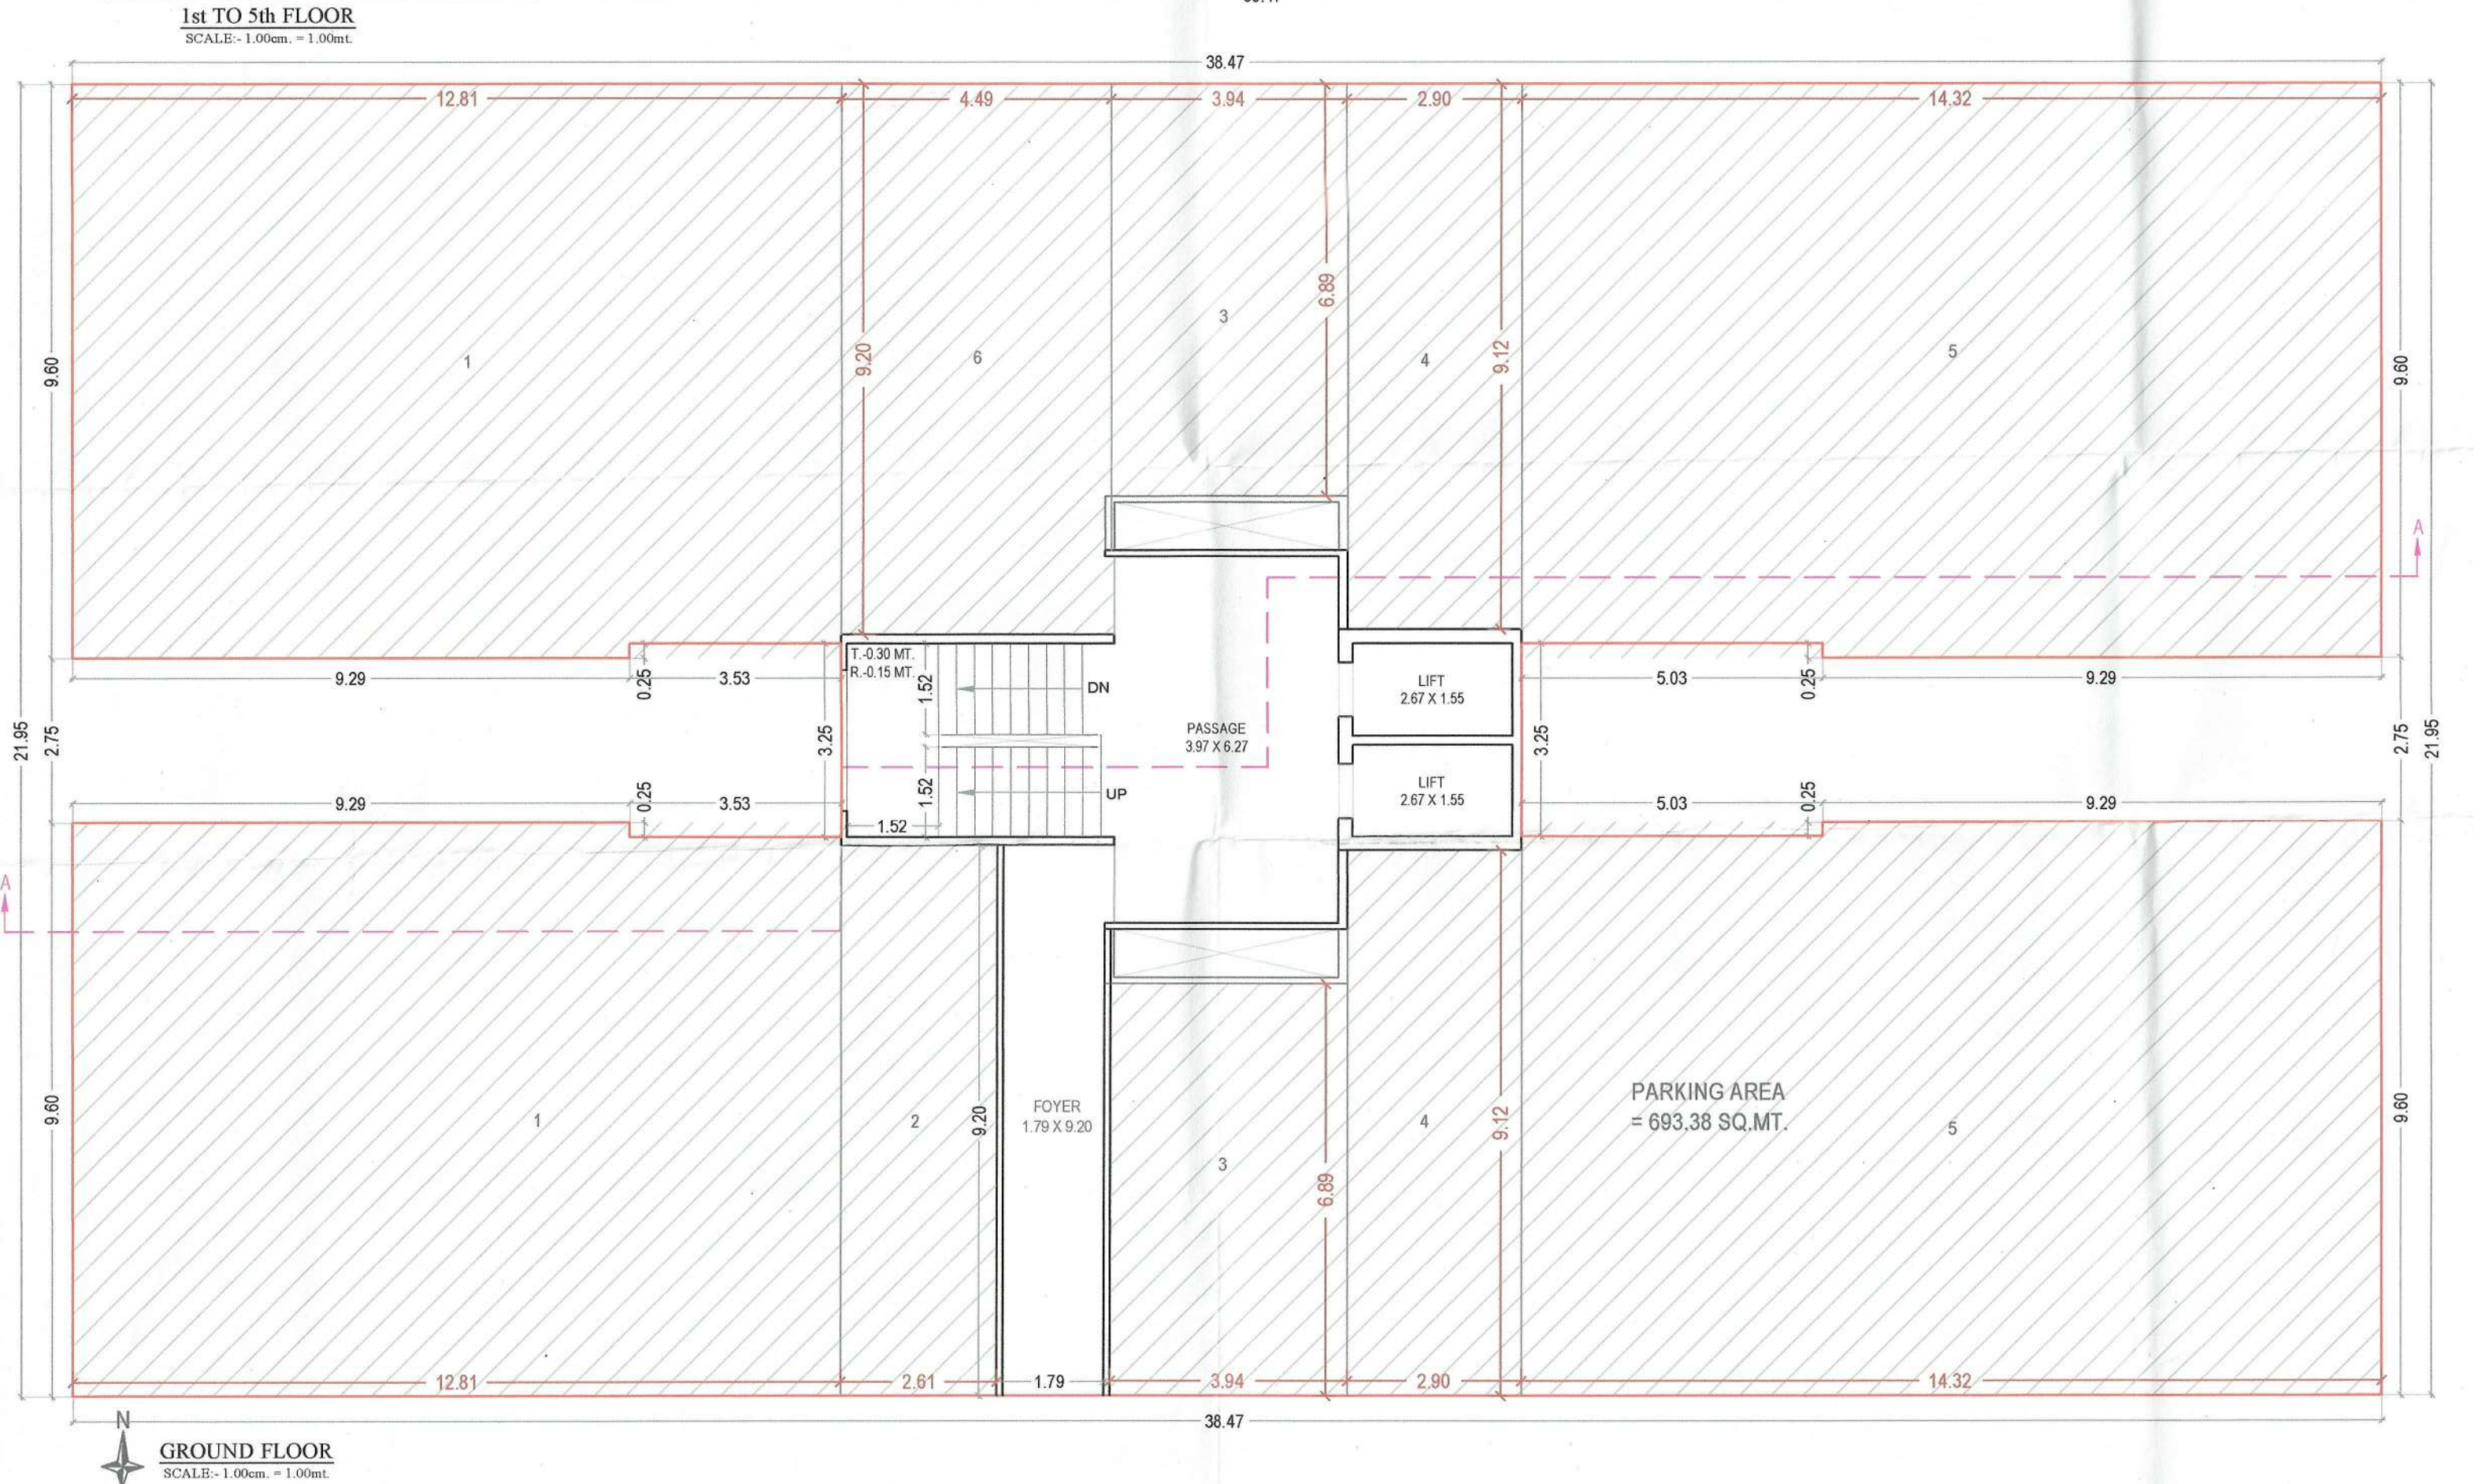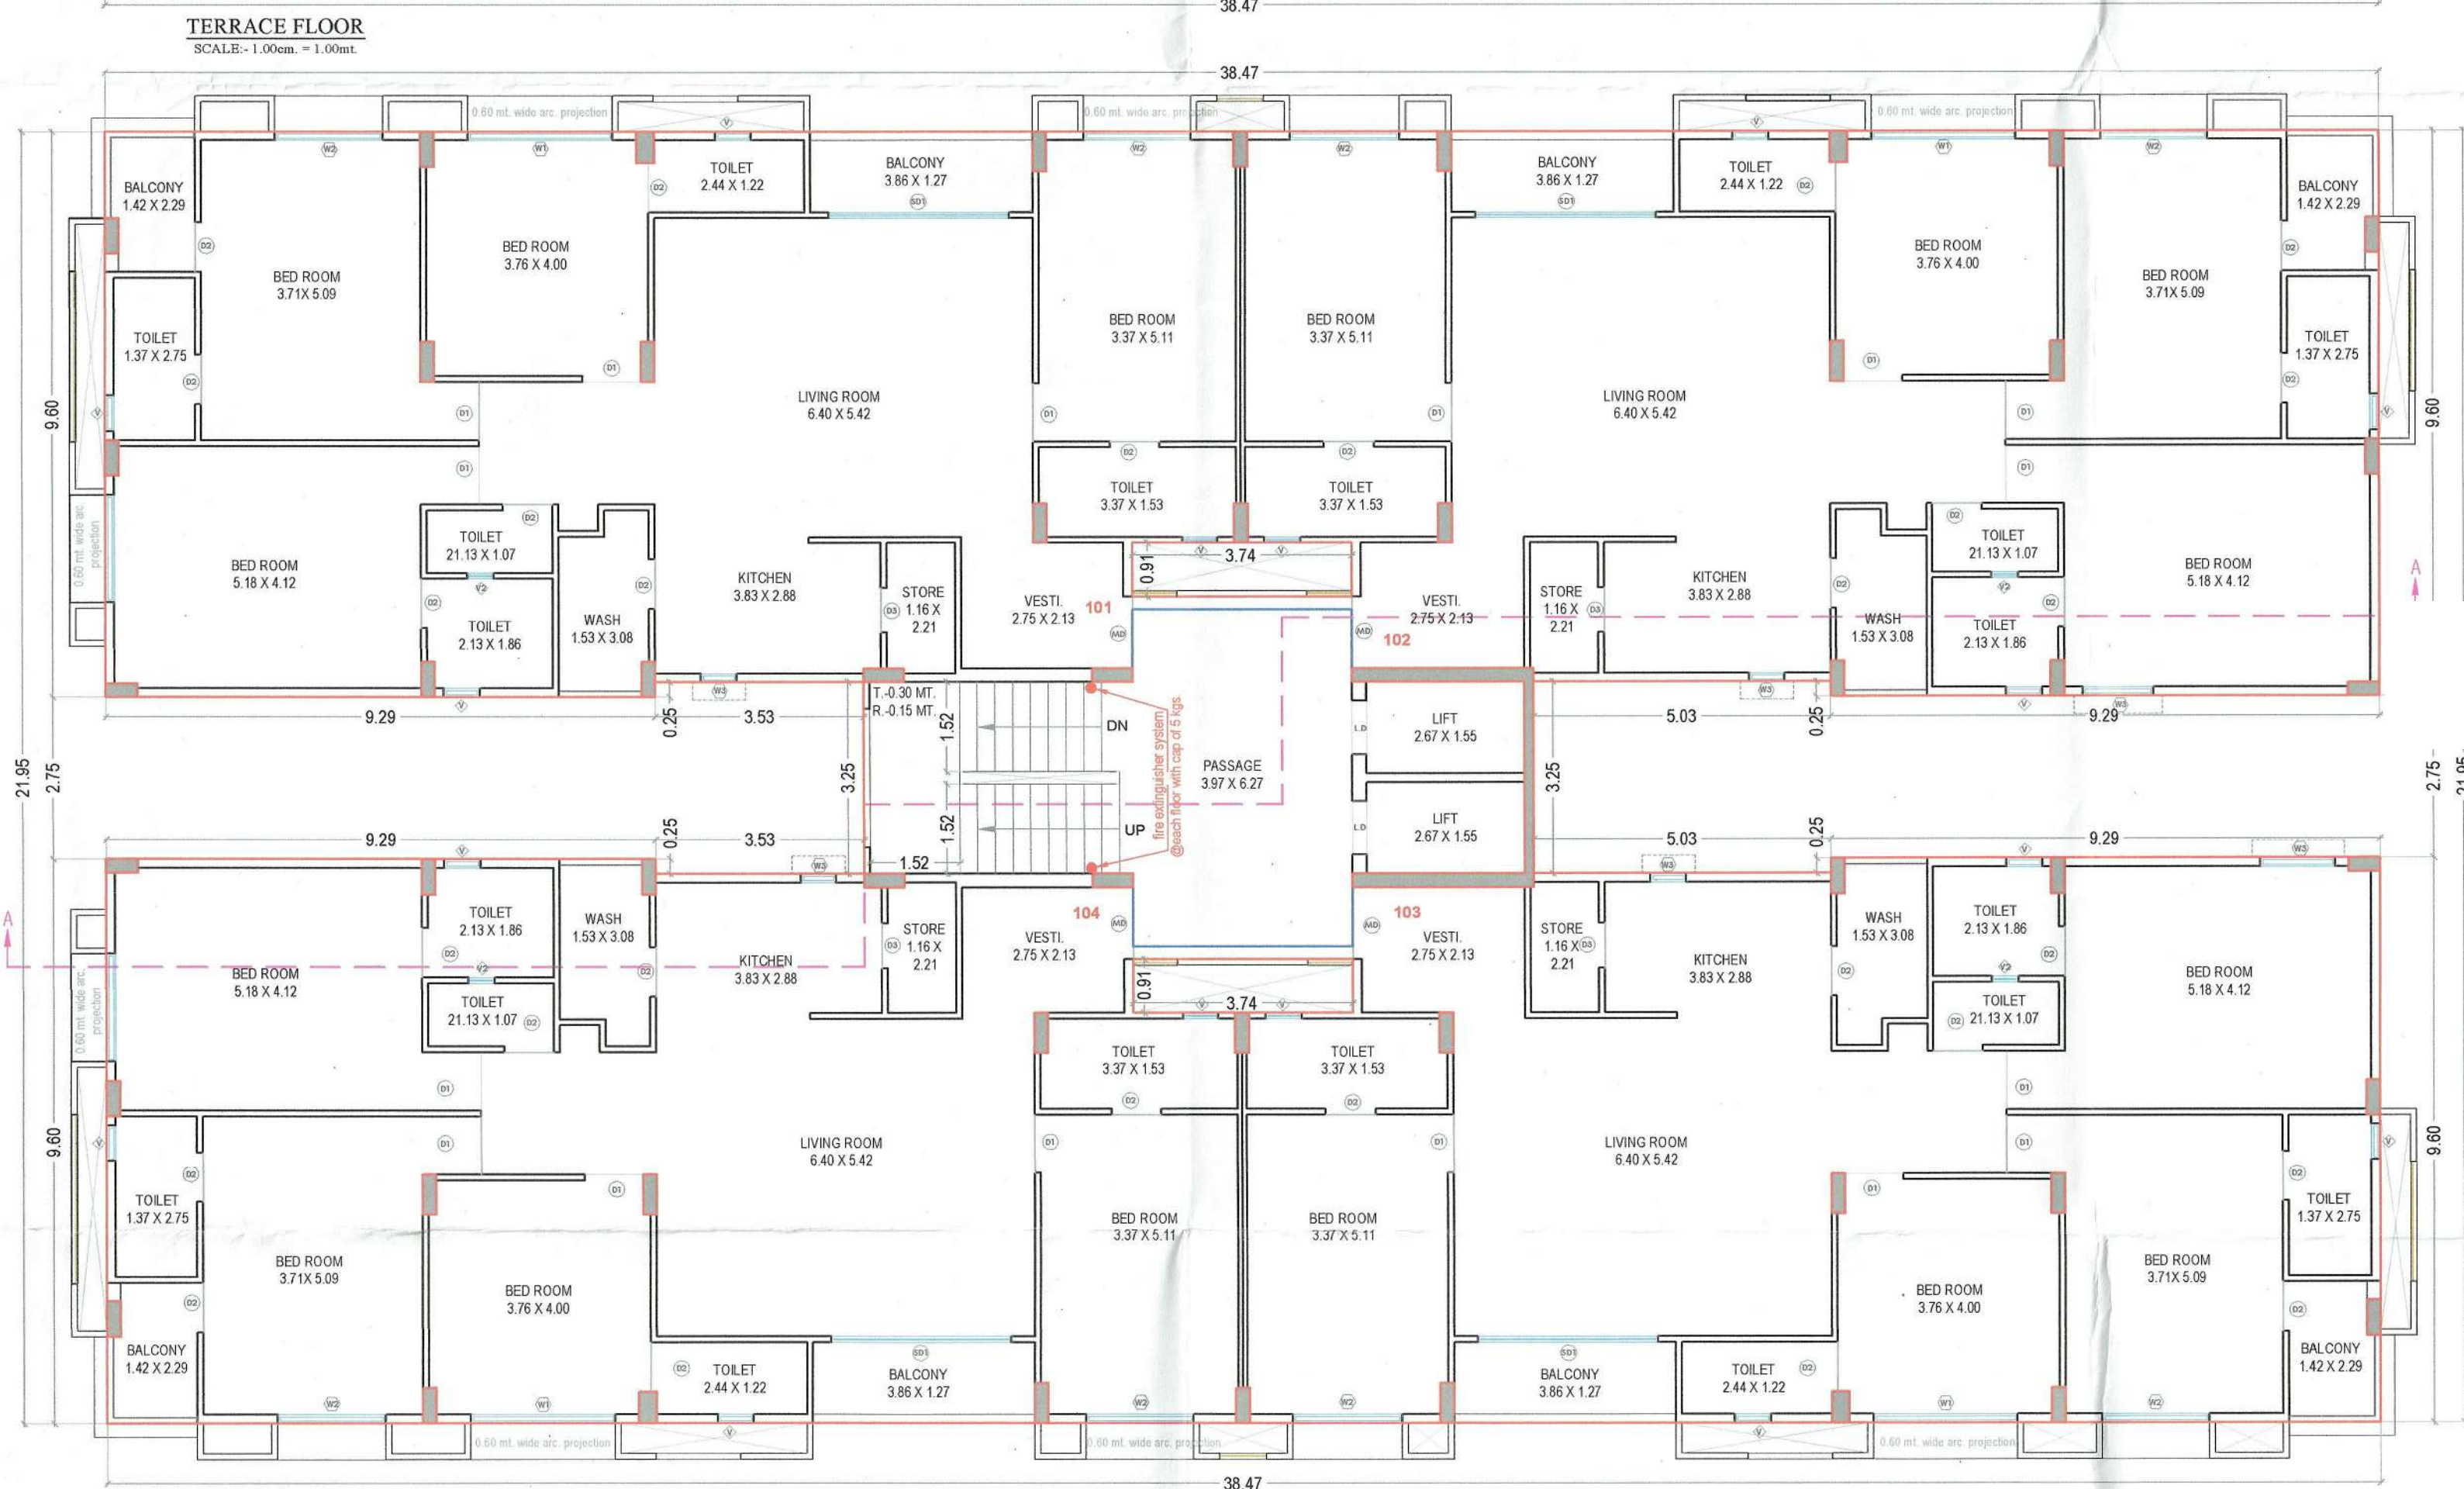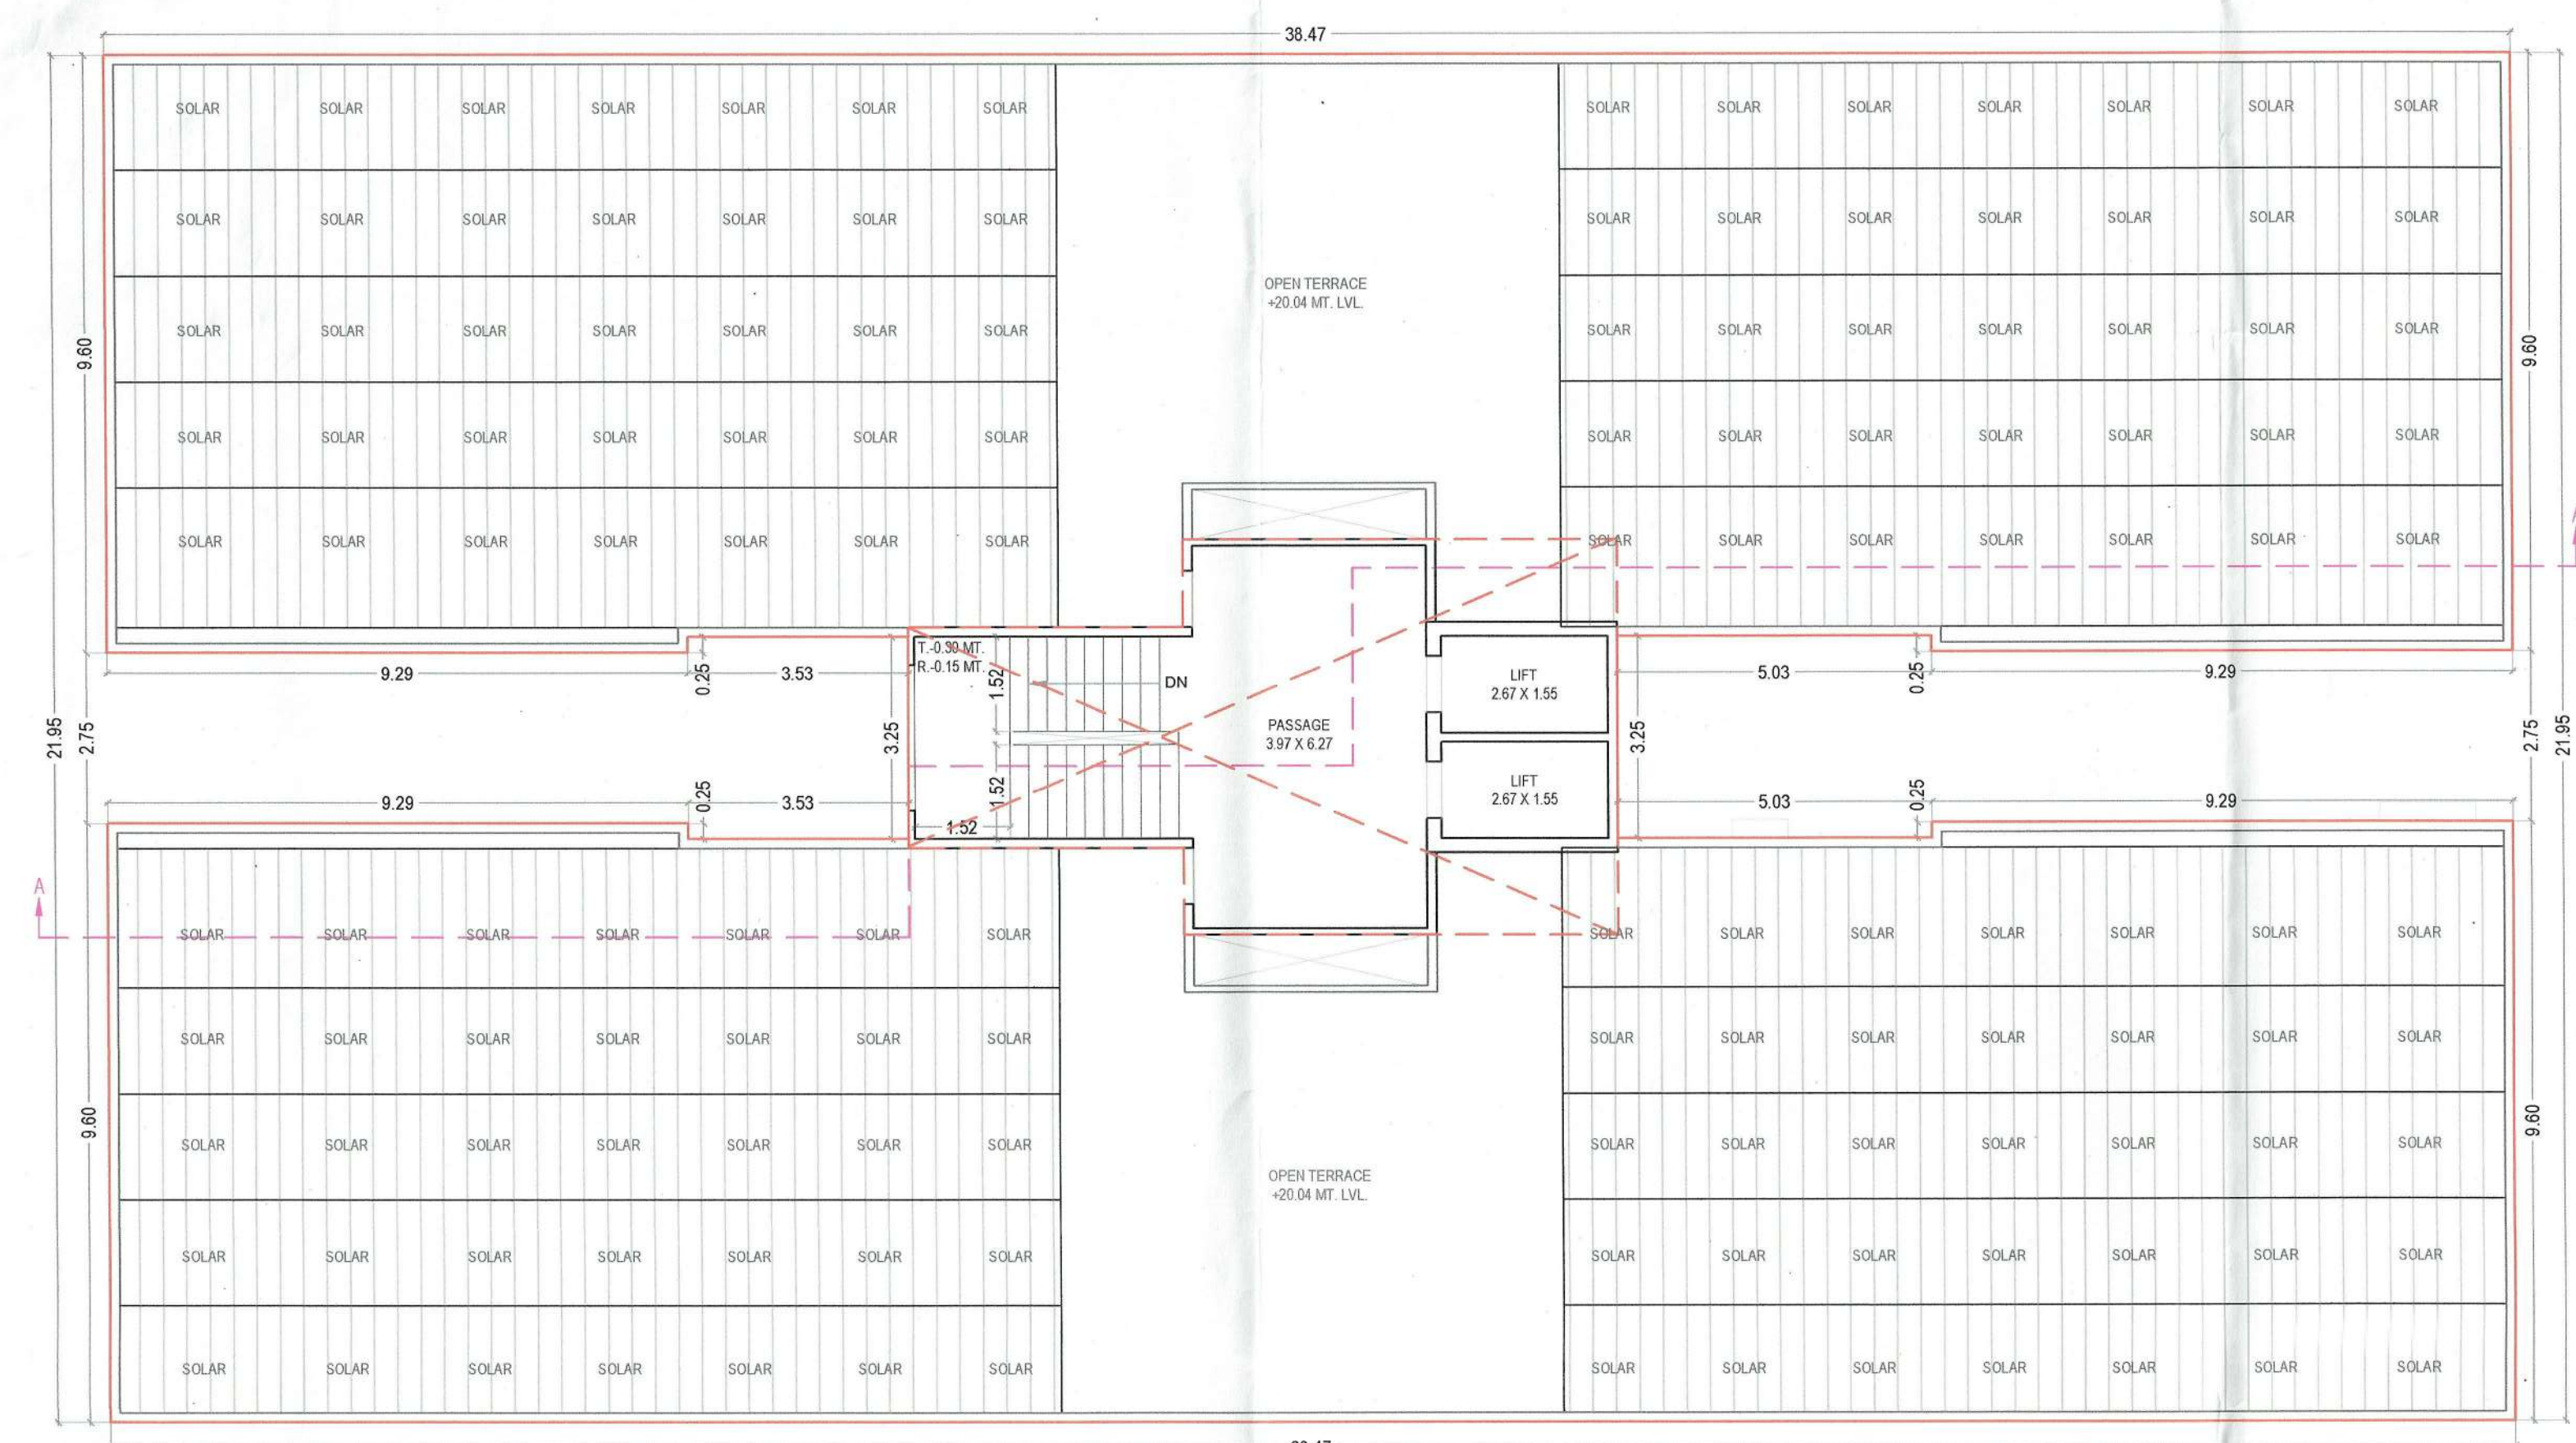



SPECIFICATION



FLOORING

- 32 x 64 Vitrified Tiles By reputed brand



KITCHEN

- Granite top with a stainless steel sink, designer ceramic tiles dado on the kitchen counter up to the lintel level.



DOOR & WINDOWS

- Flush door with laminate on both sides. All door frames covered with granite and marble sills. High-quality anodized aluminum sliding windows.



TOILET

- Designer Tiles on the Floor and Walls up to the lintel level by Reputed Brand.



CP AND SANITARY FITTING

- Concealed Toilet Fittings & Sanitary Ware of Reputed Brand



WATER SUPPLY

- Concealed Plumbing Line • Centralized Water Supply System



ELECTRICAL WORK

- Branded modular Switches; Concealed Copper Wiring with an adequate number of points in all rooms and an MCB distribution panel for safety.



ELEVATORS

- 8 passenger High-Speed Automatic Elevators for Escalating comforts.





Developers
Pramukh Venture

SITE ADDRESS
Nr. Raj Rajeshwari Vidhya Mandir,
Charwada, Gunjan - Vapi 396191

CORPORATE ADDRESS
Pramukh House, Besides Bhatela Party Plot,
Challa-Daman Main Road, Challa - Vapi 396191

CONTACT:- 9586587878

ADVOCATE
HEENAKUMARI PATEL
VAPI

ARCHITECTS
ADDA Architects - Surat

STRUCTURAL CONSULTANTS
Technocrat Consultants - Surat

LANDSCAPE ARCHITECTS
Earthscapes - Ahmedabad

MEP CONSULTANTS
Malwawala Engineering Services Pvt. Ltd - Mumbai

RERA NO.:-

RERA WEBSITE:- www.gujrera.gujarat.gov.in